



PLAN OF PROPOSED CONSTRUCTION OF RCC ROOF GROUND FLOOR COMMERCIAL AND RESIDENTIAL BUILDING IN NATHAM SURVEY NO.408/1D1, R.S NO.408/1D2(OLD SURVEY NO.408/1D),408/1C,COMBINED PATTA NOS.210,3142,4075 AT PAPPAKUDI-KATTUMANNARKOIL ROAD, PAPPAKUDI (SOUTH) VILLAGE , MELANIKULI PANCHAYAT , UDAIYARPALAYAM TALUK,ARIYALUR DISTRICT,612903.

OWNER: Mr.K.BALU S/O KANNAPPAN

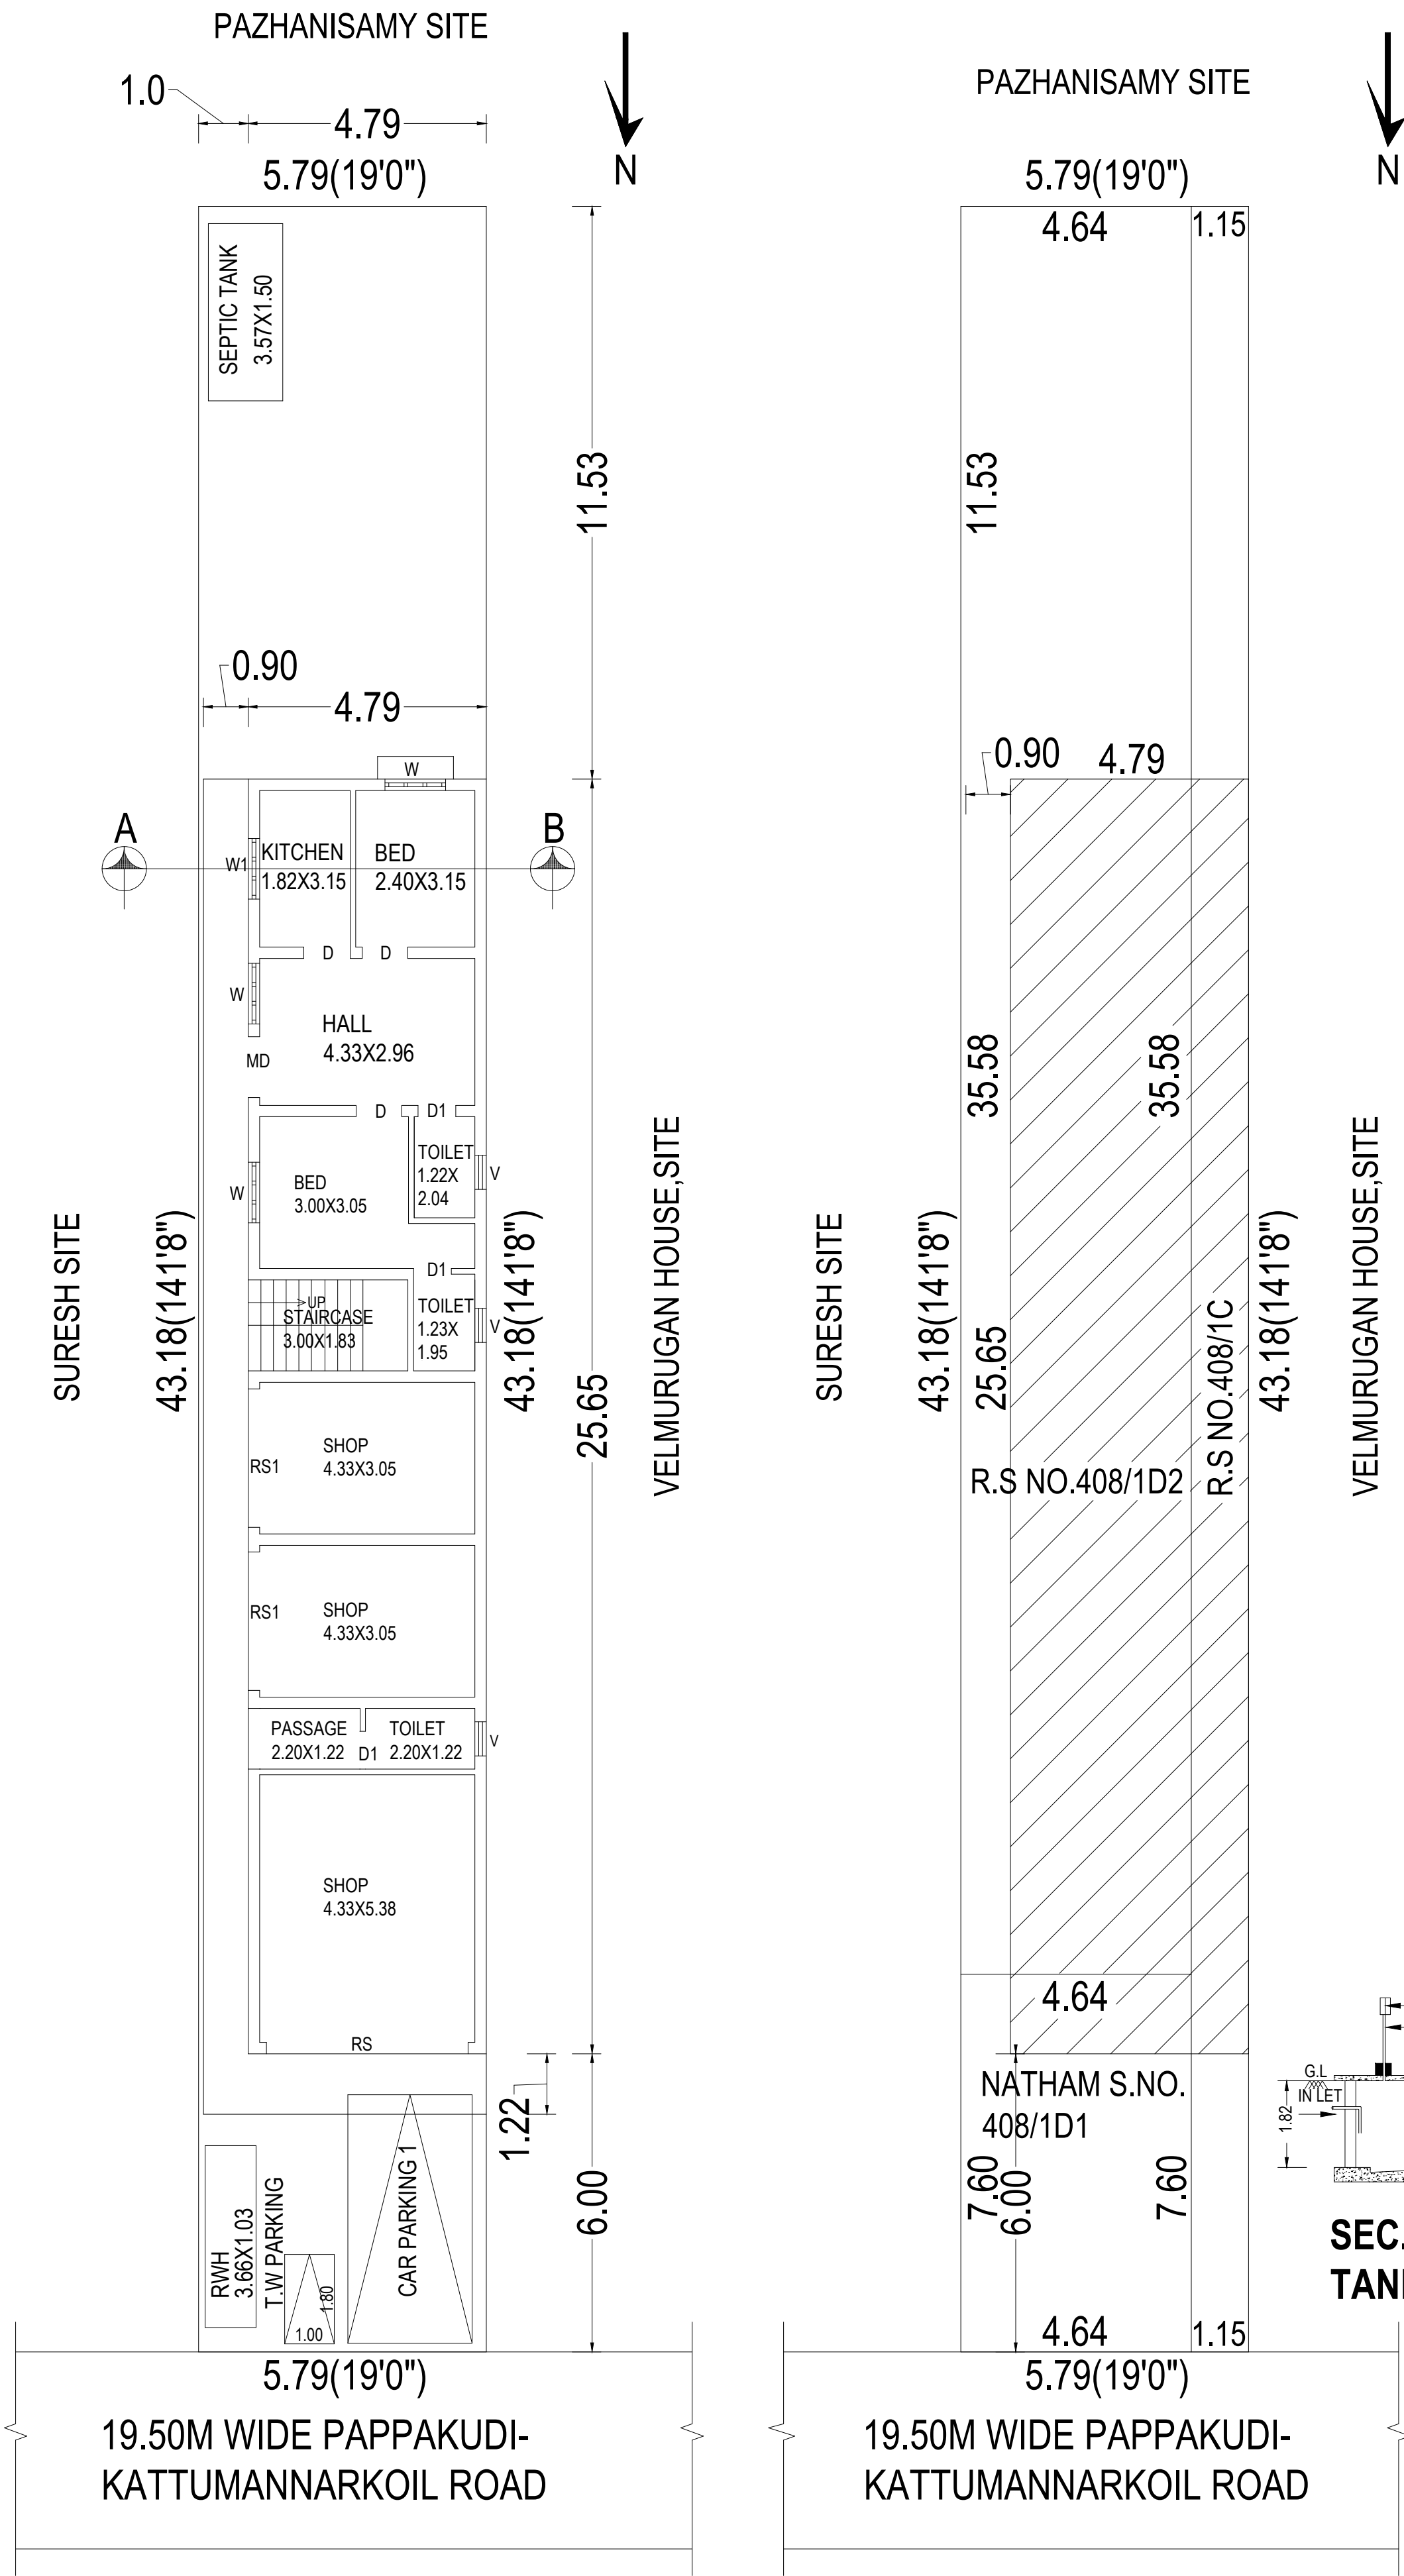


SITE CUM GROUND FLOOR PLAN


SITE PLAN
COMBINED FMB SKETCH

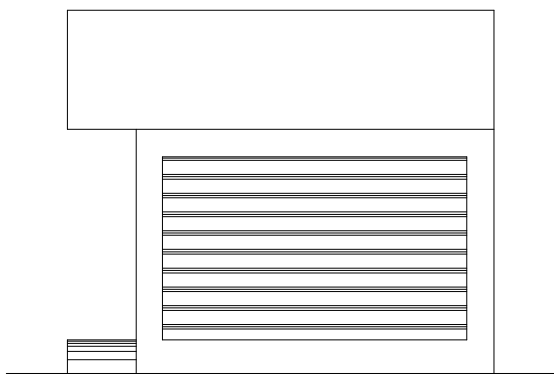


ELEVATION

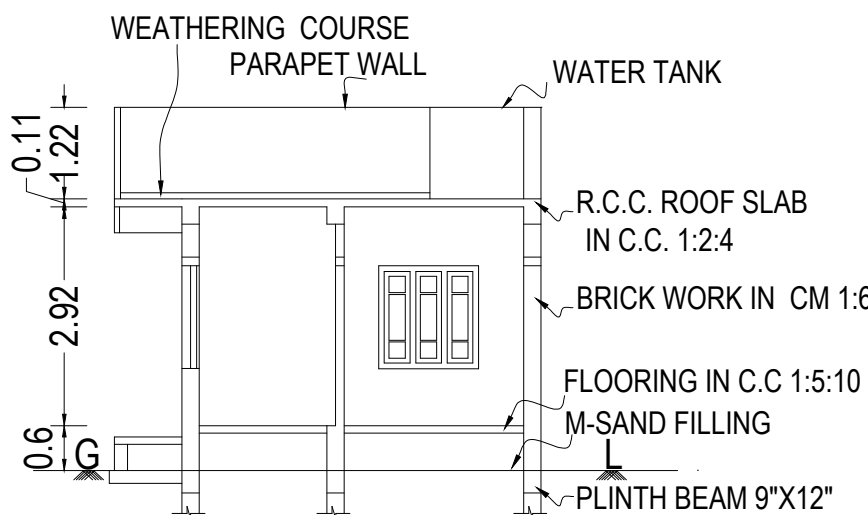


SECTION AT 'AB'

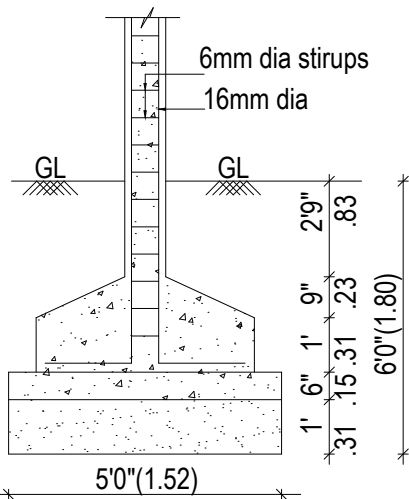

FOUNDATION
DETAIL

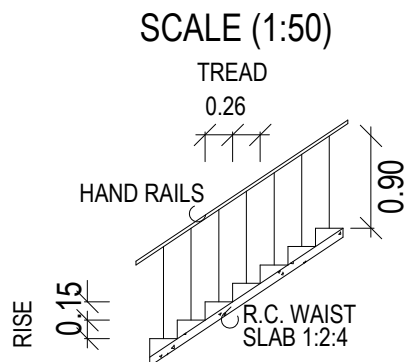


STAIRCASE
DETAILS

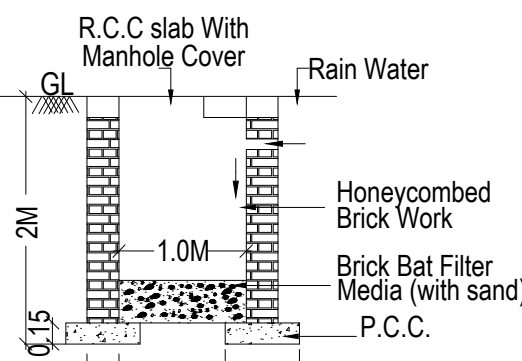


DETAILS OF RAIN
WATER COLLECTION PIT


SCALE:- 1"=4'0"

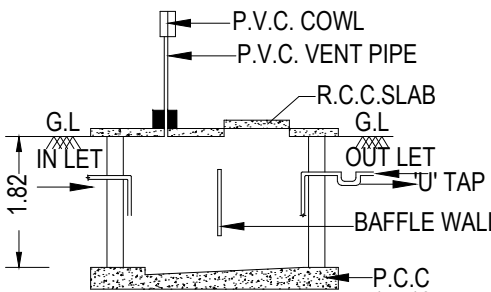


SEC. OF SEPTIC
TANK"AA"

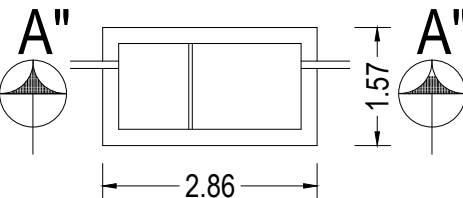

PLAN OF
SEPTIC TANK

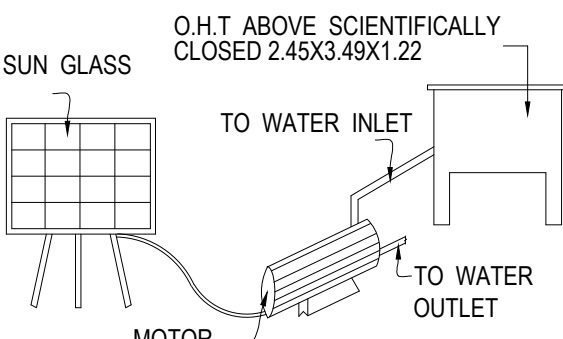

SOLAR WATER
HEATING SYSTEM

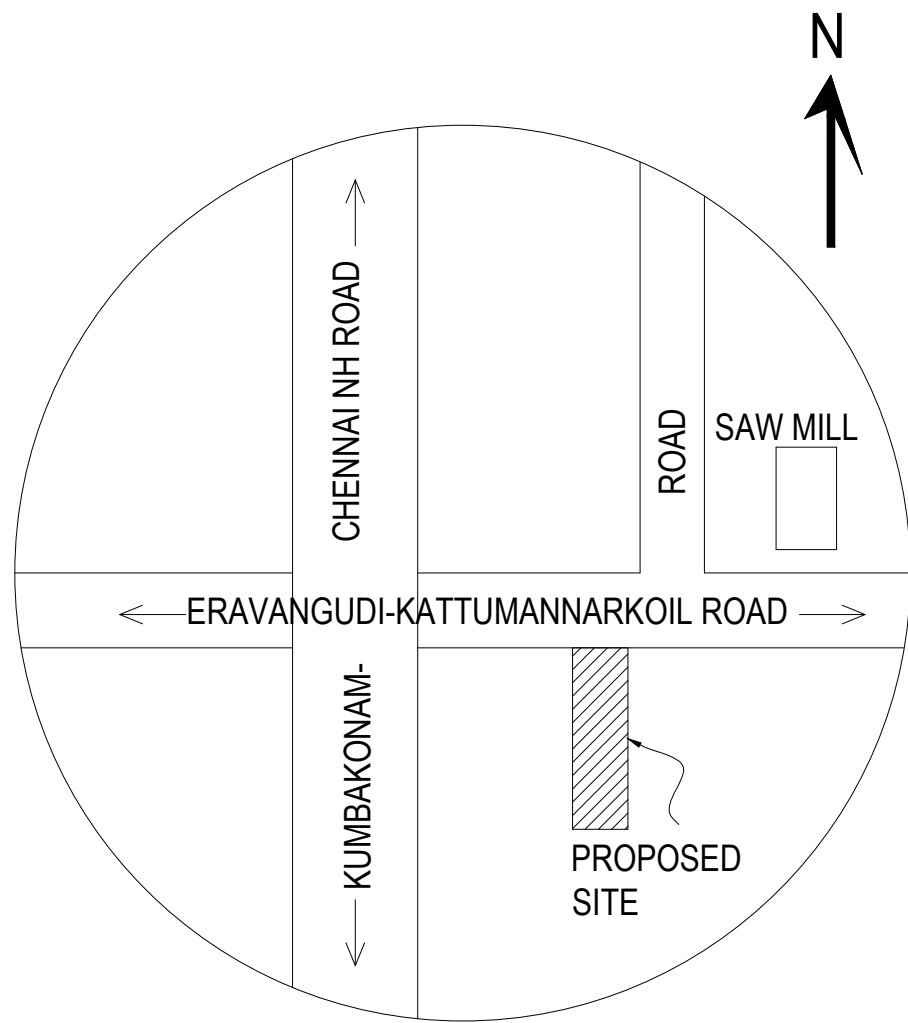

TOPO PLAN
SCALE 1:400

SCALE - 1:100
ALL DIMENSIONS AREA IN METER

AREA STATEMENT	AREA IN Sq.ft	AREA IN Sq.m
SITE EXTENT AS PER DOCUMENT	2691.00	250.00
SITE EXTENT AS PEP EMD/DI D	2691.00	250.00
SITE EXTENT AS PEF	0	250.00
SITE EXTENT AS PEF	1	250.01
PLINTH AREA:PROPI (C)	9	65.83
PLINTH AREA:PROPI (R)	9	57.05
TOTAL BUILT UP AR	68	122.88
TOTAL CARPET AREA	544.66	50.60
OPEN AREA	1368.32	127.12
FLOOR SPACE INDEX :0.491	PLOT COVERAGE:49.15%	

SCHEDULE OF JOINERIES

TYPE	DESCRIPTION	SIZE IN M
MD	MAIN DOOR	1.22 X 2.13
D	DOOR	0.91 X 2.13
D1	DOOR	0.76 X 2.13
W	WINDOW	1.22 X 1.37
W1	WINDOW	1.22 X 0.90
RS	ROLLING SHUTTER	4.00X 2.44
RS1	ROLLING SHUTTER	2.95X 2.44
V	VENTILATOR	0.90 X 0.60

COLOUR CODE :

BUILDING	
ROAD	
BOUNDARY	

STAIR DETAILS

WIDTH	- 0.91
TREAD	- 0.30
RISE	- 0.15

OWNER / APPLICANT :

K. Balu
(K.BALU)

GOVT.REGISTERED ENGINEER

Er.A.GANAPATHY, B.TECH, F.I.I.V, C.Engg.,
Govt. Registered Engineer (RE/Gr.III/005/2022),
Chartered Engineer (M - 110749/15),
Approved Valuer (CAT - I - F - 6977),
4,Muthu Vinayagar Street, Periyar Nagar,
Kattumannarkoil, Cuddalore District - 608 301,
Mobile : 9443576912, 9976964704
Mail : ganapathy.a9@gmail.com.

Er.A.GANAPATHY, B.TECH, FIIV, C.Engg.
Govt. Registered Engineer (RE/Gr. III/005/2022),
Chartered Engineer (M-110749/15),
Approved Valuer (CAT-I-F-6977),
4,Muthu Vinayagar Street, Periyar Nagar,
KATTUMANNARKOIL.9443576912 / 9976964704