



PLAN SHOWING THE PROPOSED CONSTRUCTION OF R.C.C. ROOF RESIDENTIAL GROUND FLOOR BUILDING IN S.NO: 86/16
PATTA NO: 1688 AT SRIPIRANTHAN VILLAGE AND PANCHAYAT, UDAYARPALAYAM TALUK, ARIYALUR DISTRICT
APPLICANT NAME: Mr. G.JAYARAMAN S/O GANESAN


N

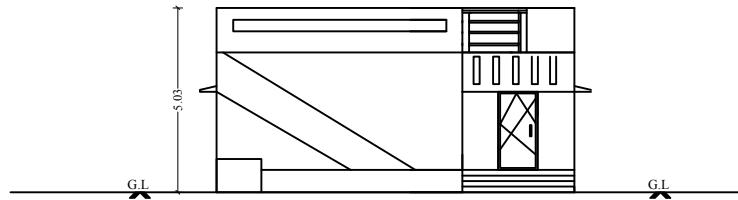


FRONT ELEVATION

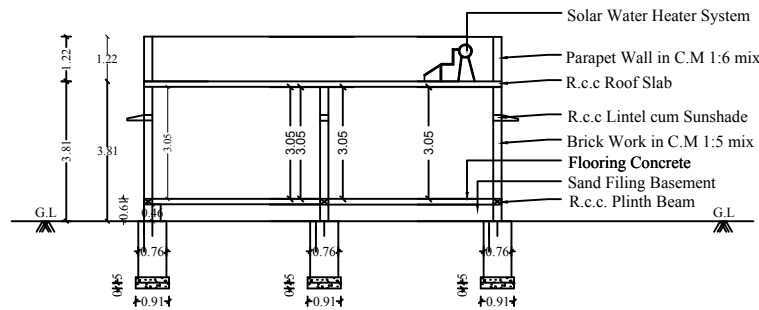


SECTION ON - "AA"

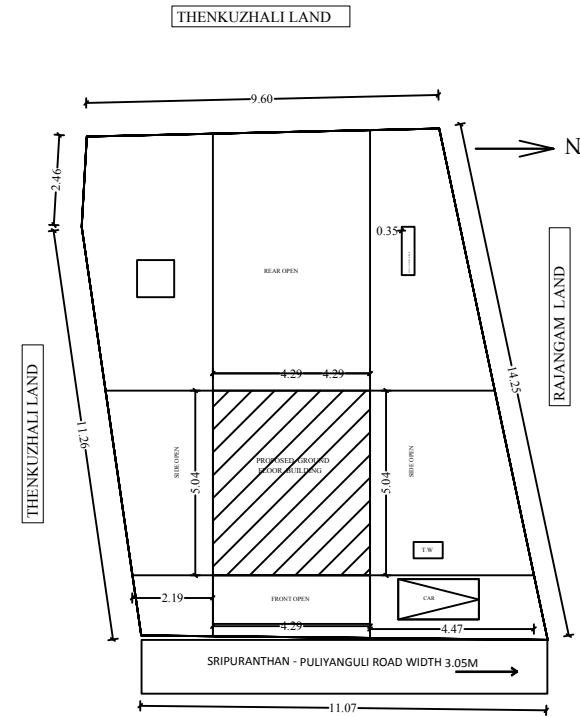


KEY PLAN

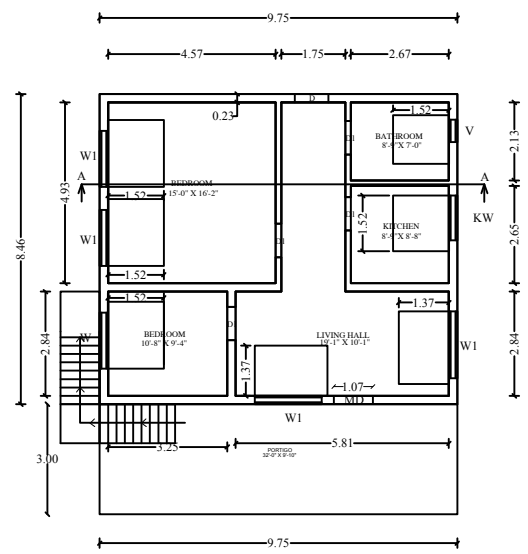


GROUND FLOOR PLAN

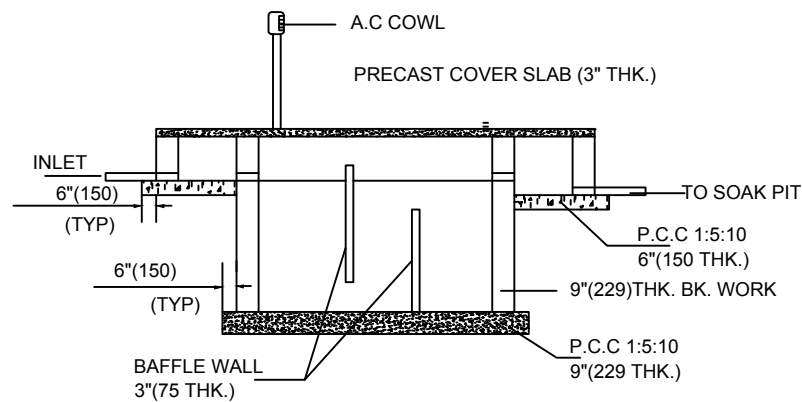


SECTION - BB

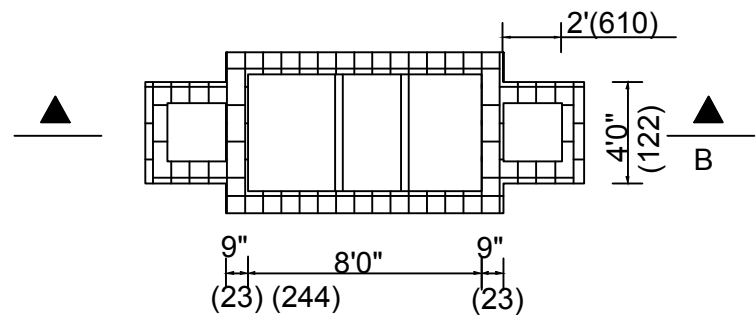

PLAN OF SEPTIC TANK

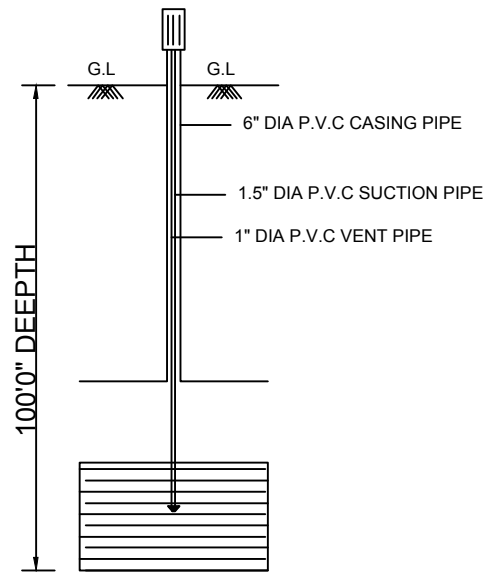


BORE WELL

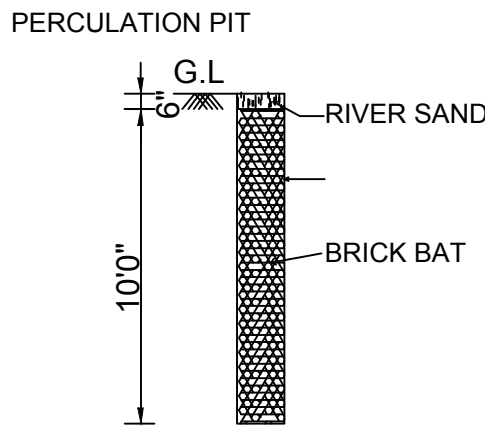


PERCOLATION PIT




HEATING SYSTEM

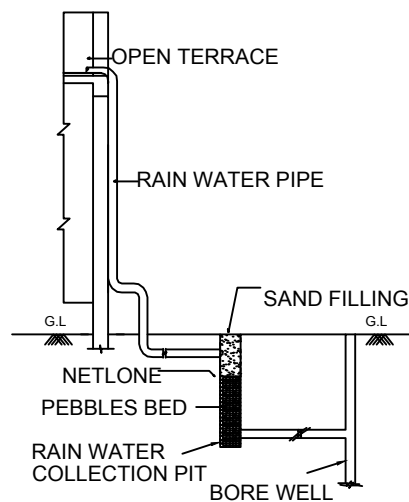

RAIN WATER
HARVESTING SYSTEM

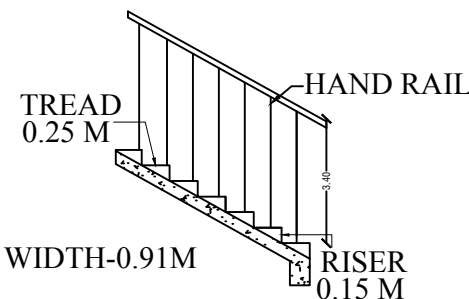

STAIRCASE DETAILS

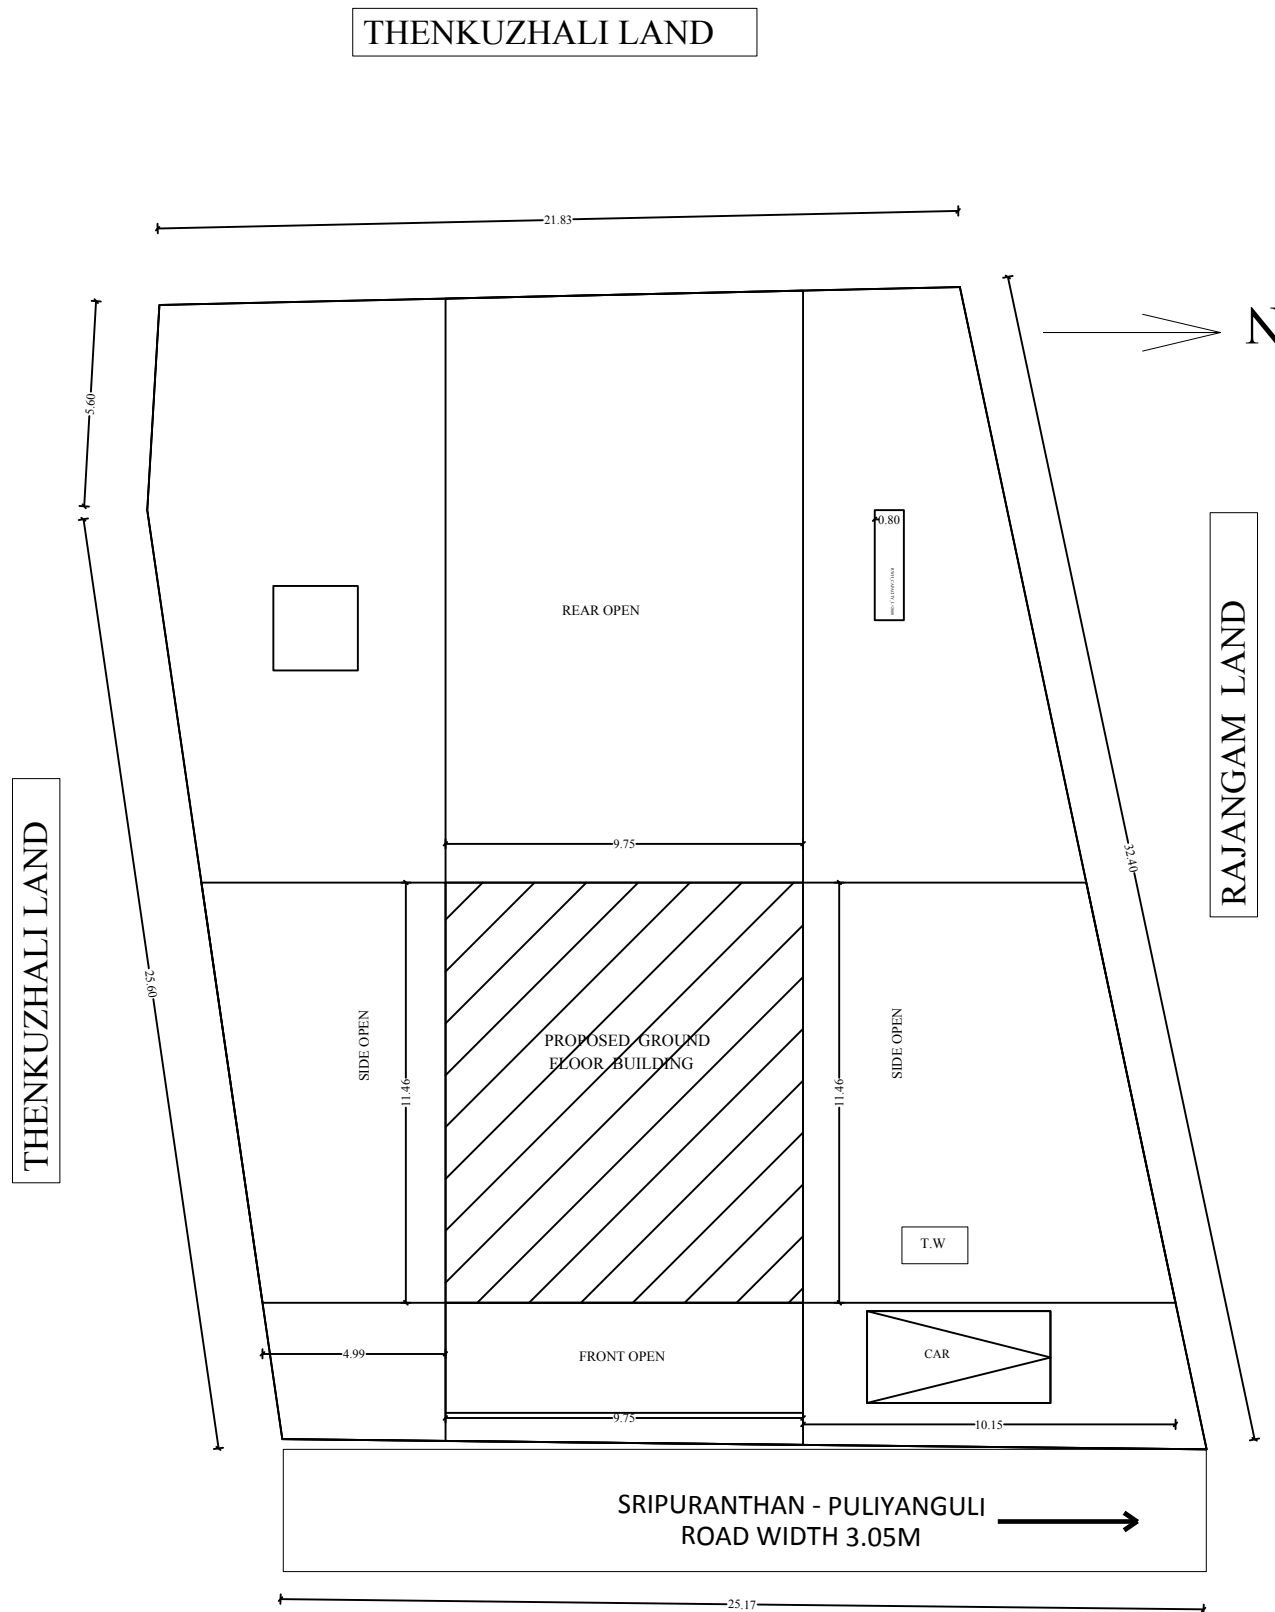

SITE PLAN

APPROVAL AUTHORITY		
COLOR INDEX		
	SITE BOUNDRY	
	PRO. R.C.C ROOF RESIDENTIAL BUILDING	
	ROAD DETAILS	
PARKING STALL DETAILS		
CAR SPACE	0	1
BIKE SPACE	0	1
SCALE = 1" = 8'-0" (1:100)	All Dimensions Are In Meters	
SCHEDULE OF JOINERIES		
DESCRIPTION	SIZE IN FEET	SIZE IN M
Main Door - MD	3'6" x 7'0"	1.07 x 2.13
Door - D1	3'0" x 7'0"	0.91 x 2.13
Door - D2	2'9" x 7'0"	0.84 x 2.13
Open - O	4'0" x 7'0"	1.22 x 2.13
Window - W1	4'0" x 4'0"	1.22 x 1.22
Kitchen Window - KW	4'0" x 3'6"	1.22 x 1.06
Ventilator - V	2'6" x 2'0"	0.76 x 0.61
AREA OF THE PROPOSED CONSTRUCTION DETAILS		
DESCRIPTION	SQ.FT	SQ.M
Area of the Site (as per Document)	7534.7	700
Proposed Ground Floor	887.9	82.49
Area of the Open Space	6646.8	617.51
FSI = Total Builtup Area / Total Site Area = 0.11		

9.07.2023

(CLIENT SIGN)

Er.ARAVINDKUMAR.R B.E.,
REGISTERED ENGINEER GR-II
Reg.No.RE/DTCPAD/DEC-2023/2
1/182 North Street , Gunamangalam
Udayarpalayam Taluk,
Ariyalur District-621 701
PH : +91 79044 58722

ENGINEER /GR-II