

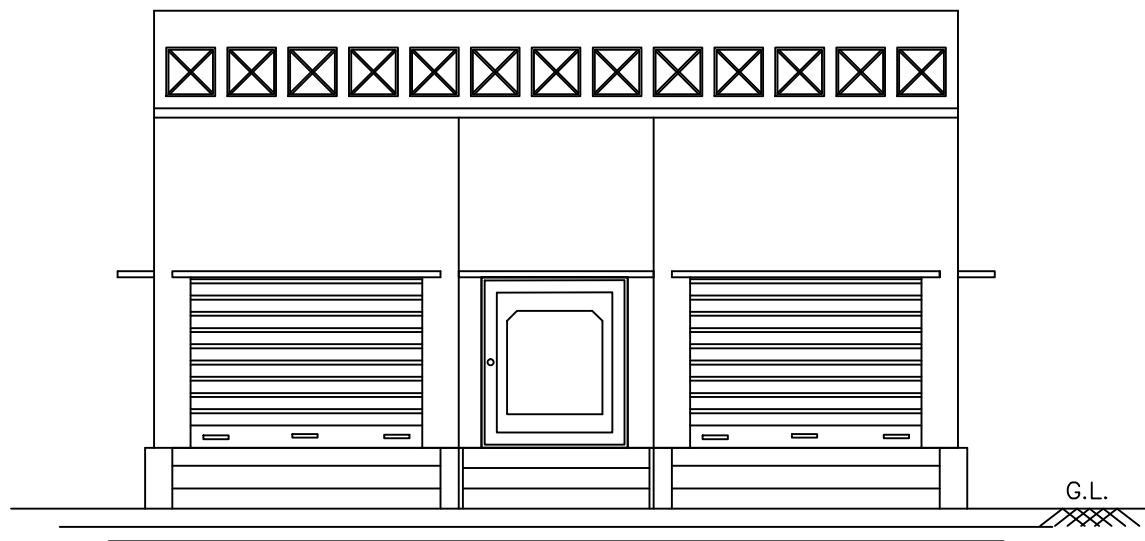
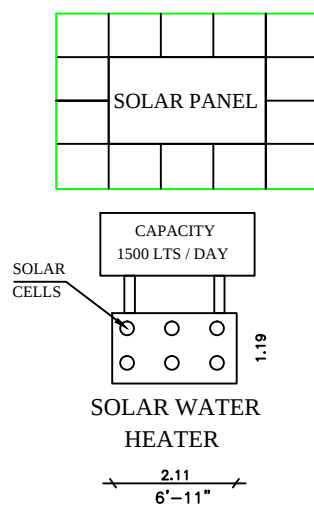
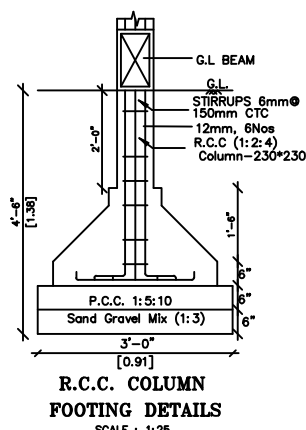
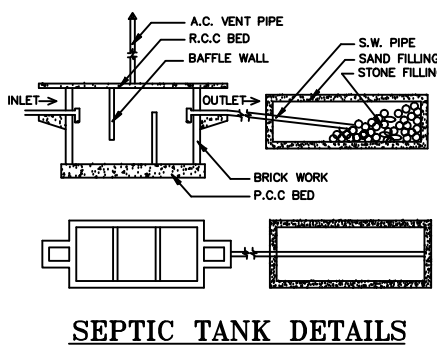
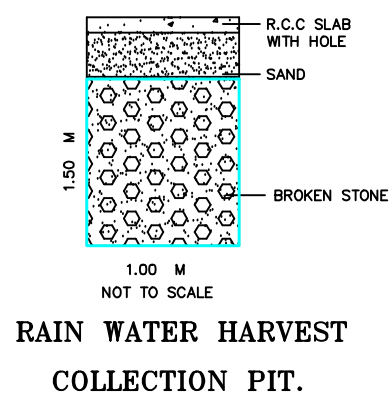


PLAN SHOWING THE PROPOSED CONSTRUCTION OF A COMMERCIAL SHOP BUILDING IN OLD S.F.NO: 266/2, NEW S.F.NO: 266/2B, PATTA NO: 4557 AT ANAIKUDAM VILLAGE AND PANCHAYAT, T.PALUR UNION, UDAYARPALAYAM TALUK, ARIYALUR DISTRICT.

Owner Name: Mr. S. PRAKASH
S/o. Mr. SEEMAN

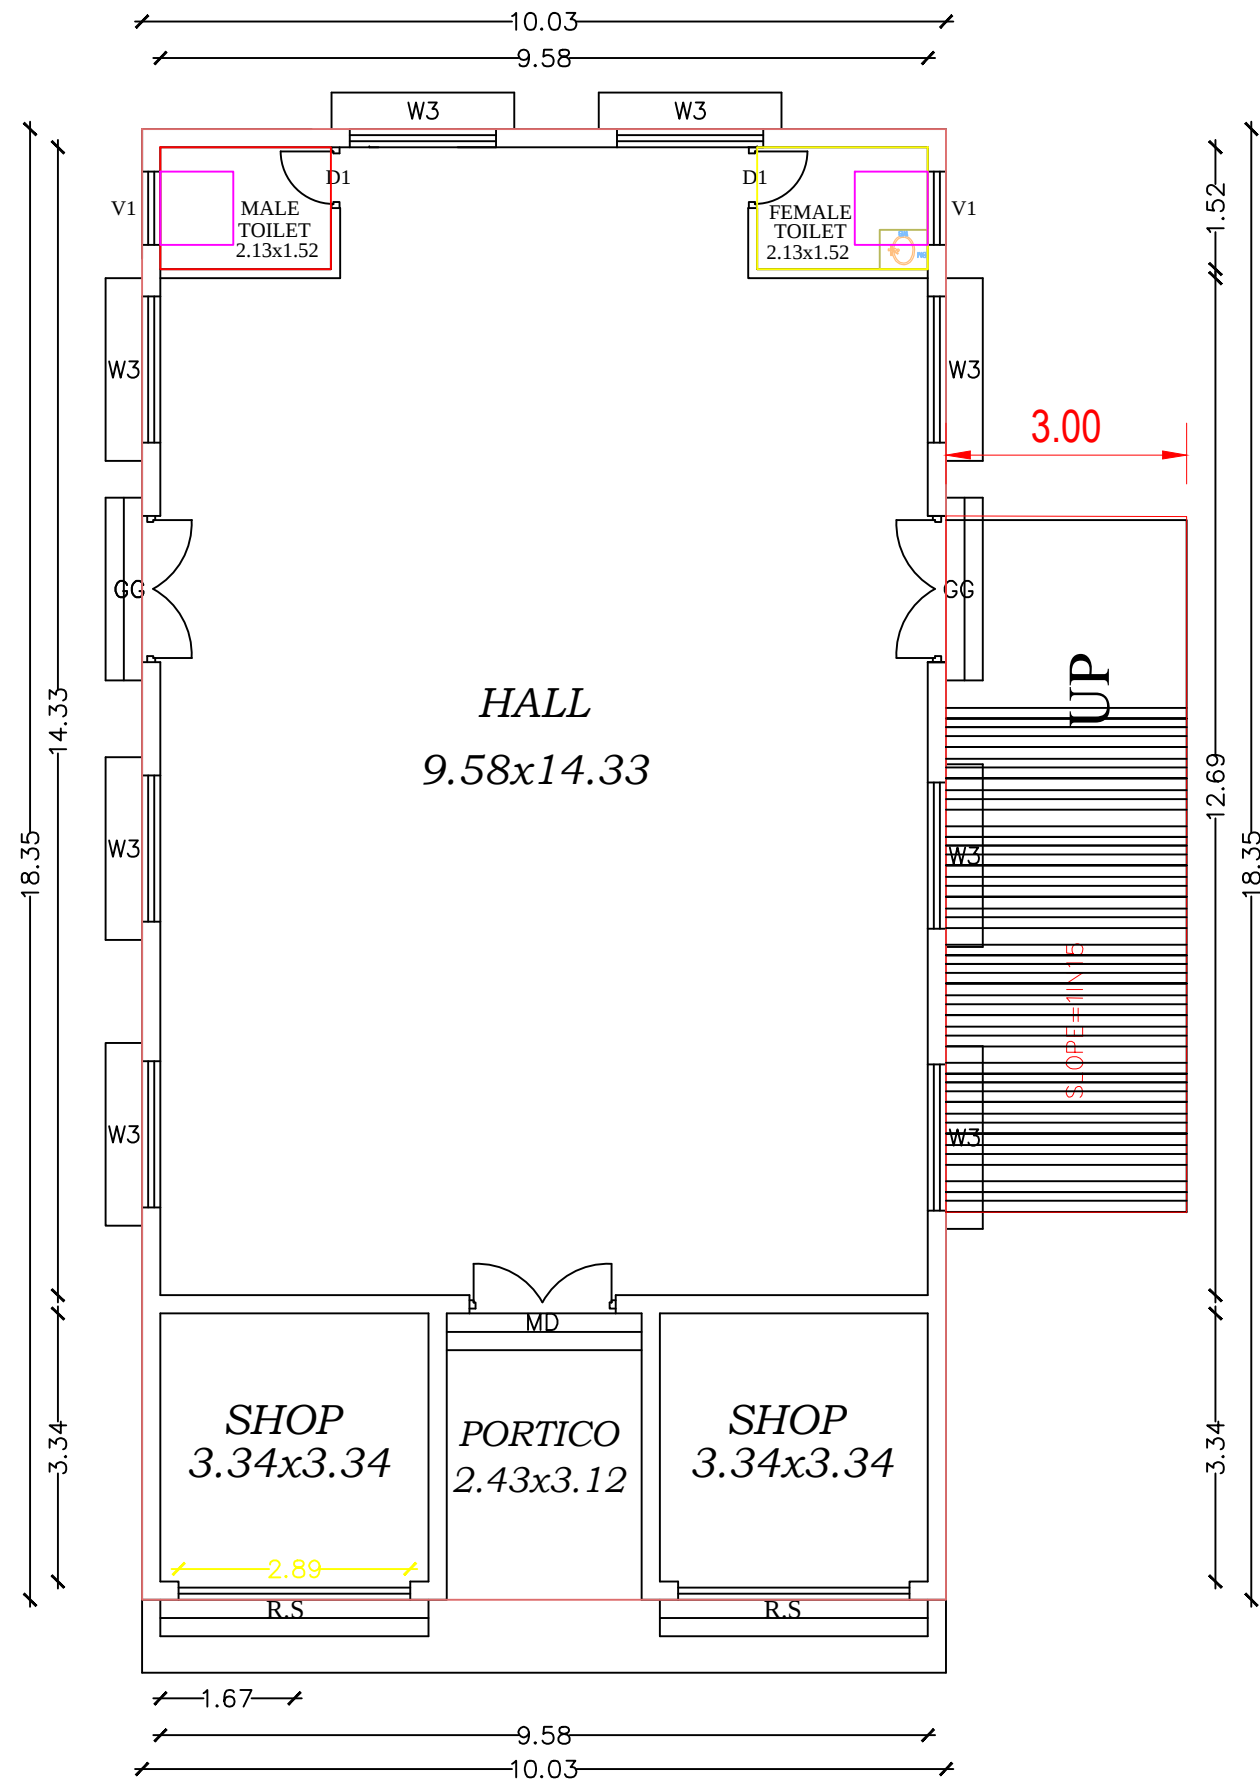

ELEVATION

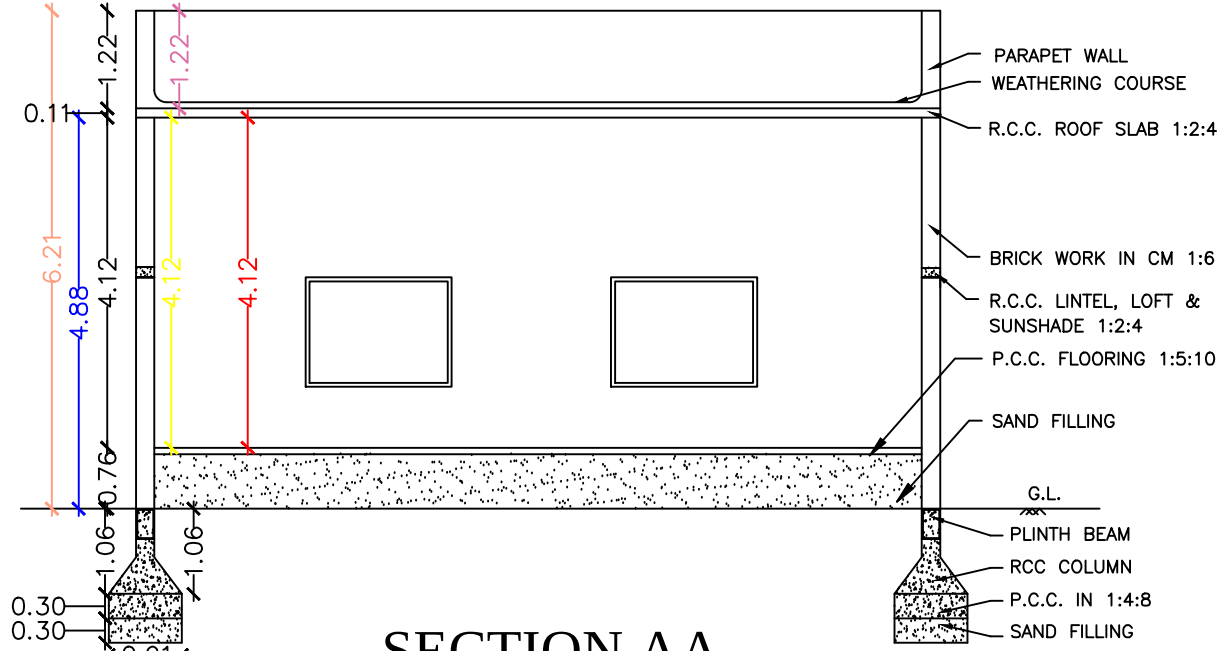

GROUND FLOOR PLAN

REFERENCE		METER		APPROVAL AUTHORITY	
RS	- ROLLING SHUTTER	2.89x2.13			
MD	- MAIN DOOR	1.82x2.13			
GG	- GRILL GATE	1.06x2.13			
D1	- DOOR	0.76x1.98			
GW	- GRILL WINDOW	1.22x1.37			
W3	- WINDOW	1.53x1.37			
V1	- VENTILATOR	0.91x0.91			
AREA DETAILS		SQ.M.	SQ.FT.	APPLICANT	
PLOT AREA AS PER DOCUMENT		10319.48	111078.00	S:Prakash Mr. S. PRAKASH S/o. Mr. SEEMAN	
PLOT AREA AS PER FMB		10264.78	110490.09		
SUPER IMPOSED PLOT AREA		10264.78	110490.09		
PROPOSED BUILTUP AREA					
AREA DETAILS	FSI	NON.FSI	SQ.M	SQ.FT	ENGINEER REF: 16082024
GROUND FLOOR AREA	184.13		184.13	1981.97	
TOTAL FSI AREA	184.13		0.02%	1981.97	
TOTAL BUILDING AREA			184.13	1981.97	
AREA OF OPEN SPACE			10135.35	109096.03	
NOTE					
1. OWNERS BOUNDARY SHOWN IN ☐					
2. PROPOSED SHOWN IN ☐					
3. ROAD SHOWN IN ☐					
SCALE 1: 100					
1. ALL DIMENSIONS ARE IN METER					
2. TOILET WASTE WATER TO BE CONNECTED TO UGD.					
3. WASTE WATER TO BE USED FOR GARDENING PURPOSED ONLY.					

Mr. S. PRAKASH
S/o. Mr. SEEMAN

ENGINEER REF: 16082024

U. Jayamurthy

Er. M. JAYAMURTHY, B.E., Civil

Licensed Surveyor, Gr-II,

Sri Elakshmi Housing


62 B/6, Nadu Gujili Street,

Trichy-620 008.

Mob: 90 80 80 30 31


PLAN SHOWING THE PROPOSED CONSTRUCTION OF A COMMERCIAL SHOP BUILDING IN OLD
S.F.NO: 266/2, NEW S.F.NO: 266/2B, PATTA NO: 4557 AT ANAIKUDAM VILLAGE AND PANCHAYAT,
T.PALUR UNION, UDAYARPALAYAM TALUK, ARIYALUR DISTRICT.

Owner Name: Mr. S. PRAKASH
S/o. Mr. SEEMAN

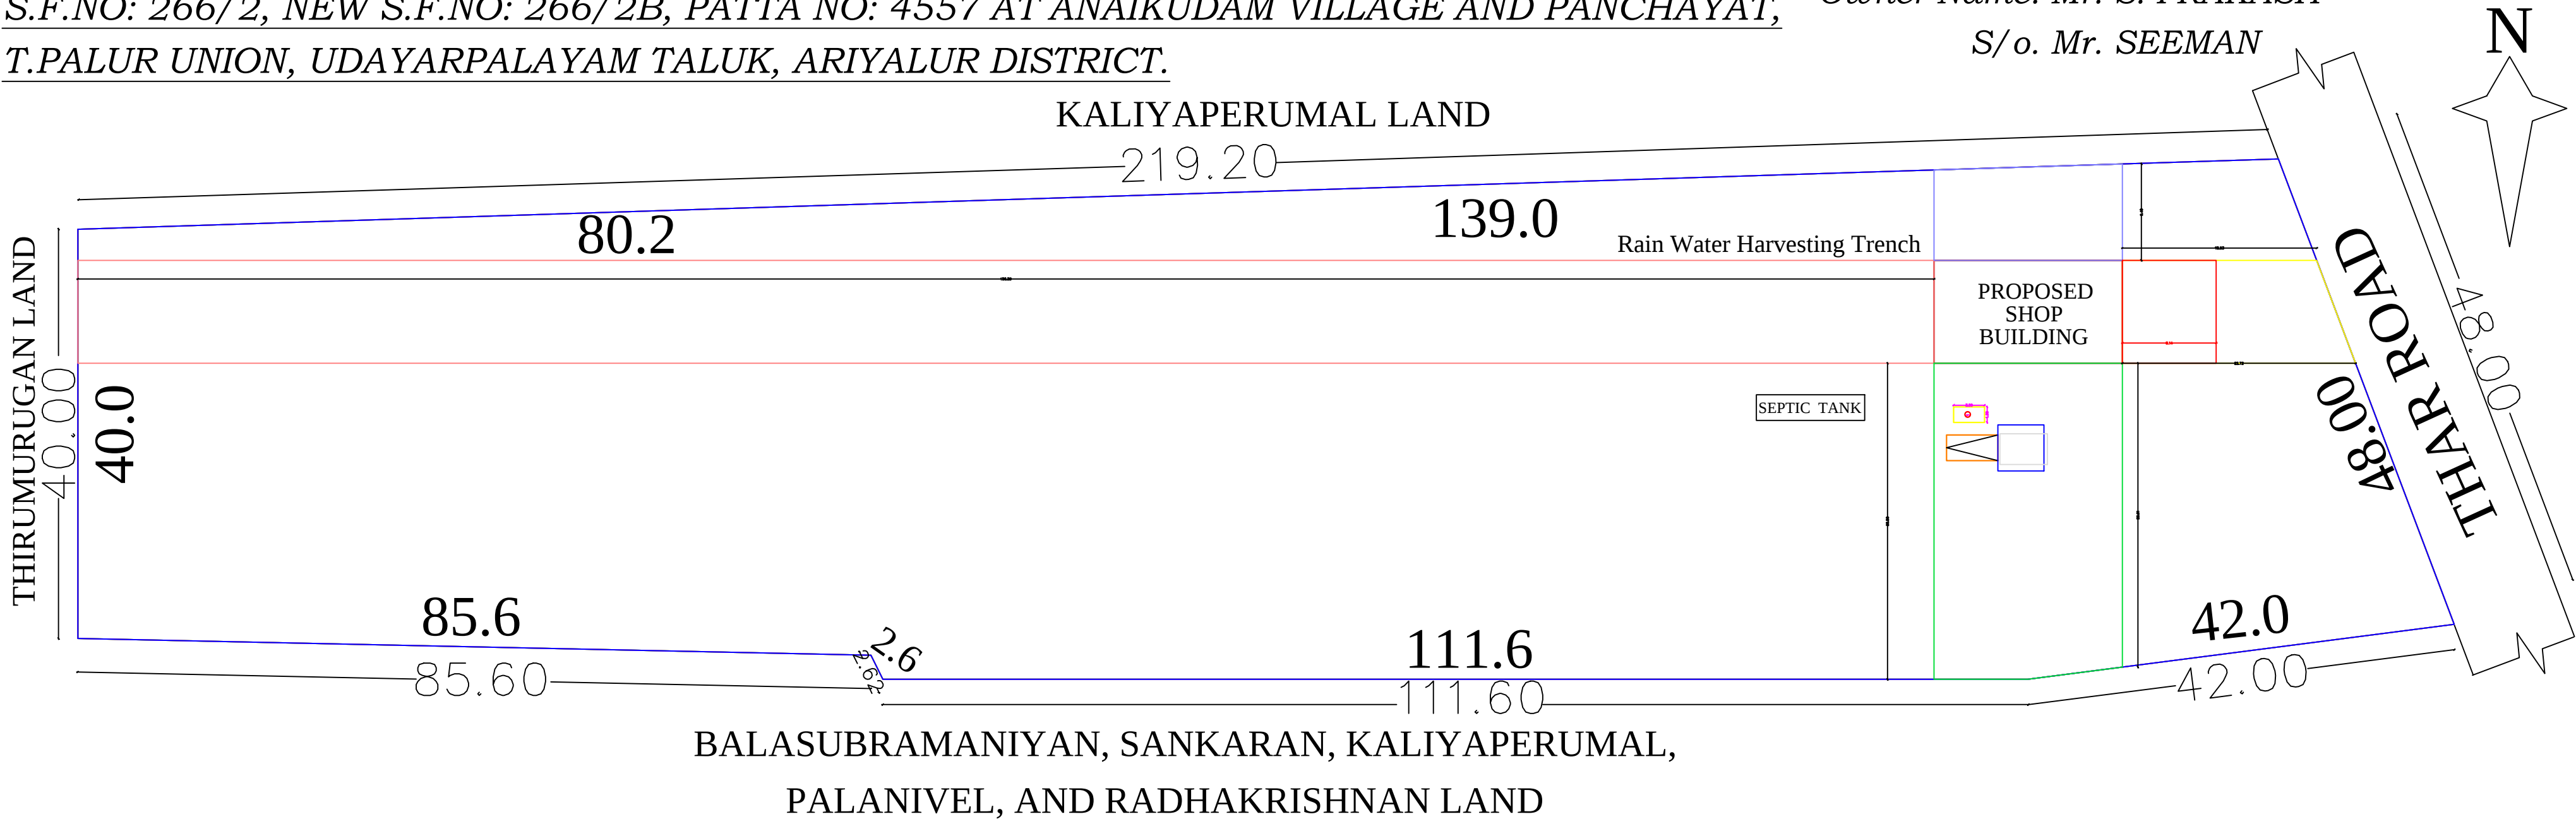

SITE PLAN

SCALE : 1:100

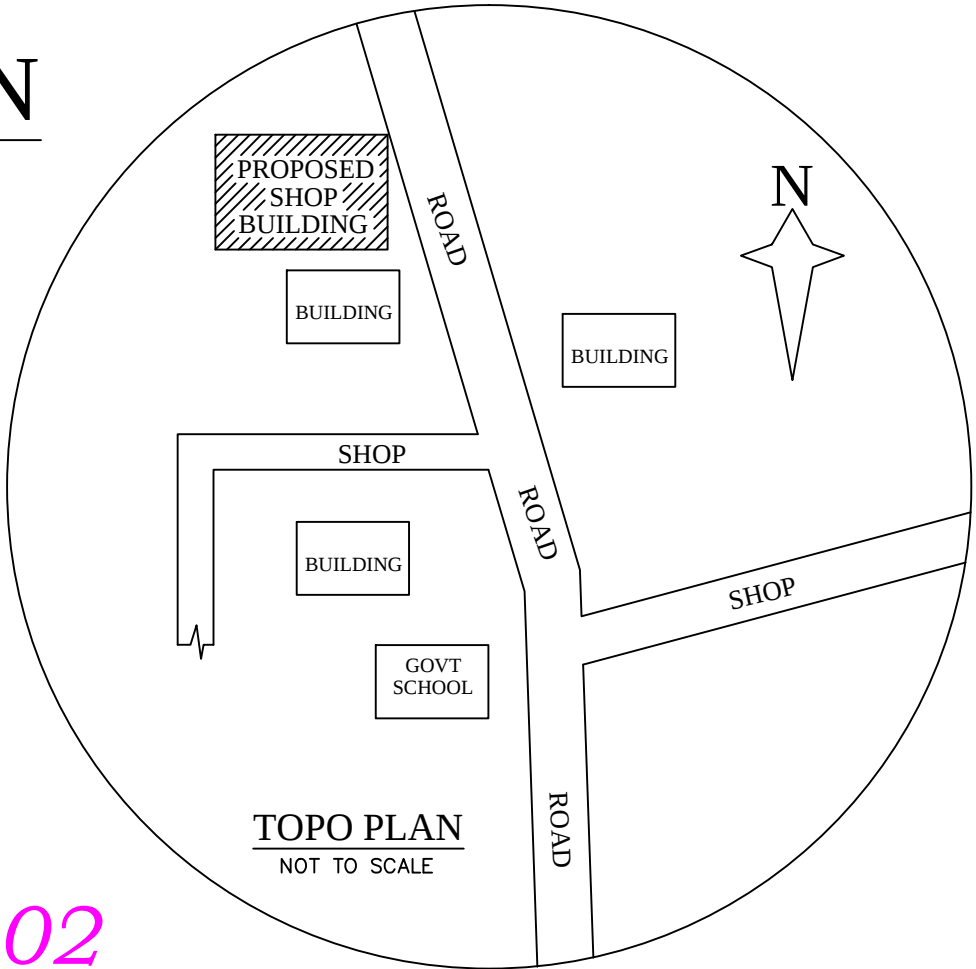

ENGINEER

REF: 16082024

Er. M. JAYAMURTHY, B.E., Civil
Licensed Surveyor, Gr-II
Sri Elakshmi Housing
62B/6, Nadu Gujili Street,
Trichy - 620 008.
Mob: 90 80 80 30 31

SHEET NO: 02/02