



PLAN SHOWING THE PROPOSED CONSTRUCTION OF GROUND FLOOR "GI SHEET " ROOF RESIDENTIAL BUILDING IN SF.NO:430/2C, PATTA NO: 3497 , AT MALLUR VILLAGE , VARANAVASI PANCHAYAT , ARIYALUR TALUK & DISTRICT .


NAME OF THE OWNER :PANNEERSELVAM C/O THANARAJ

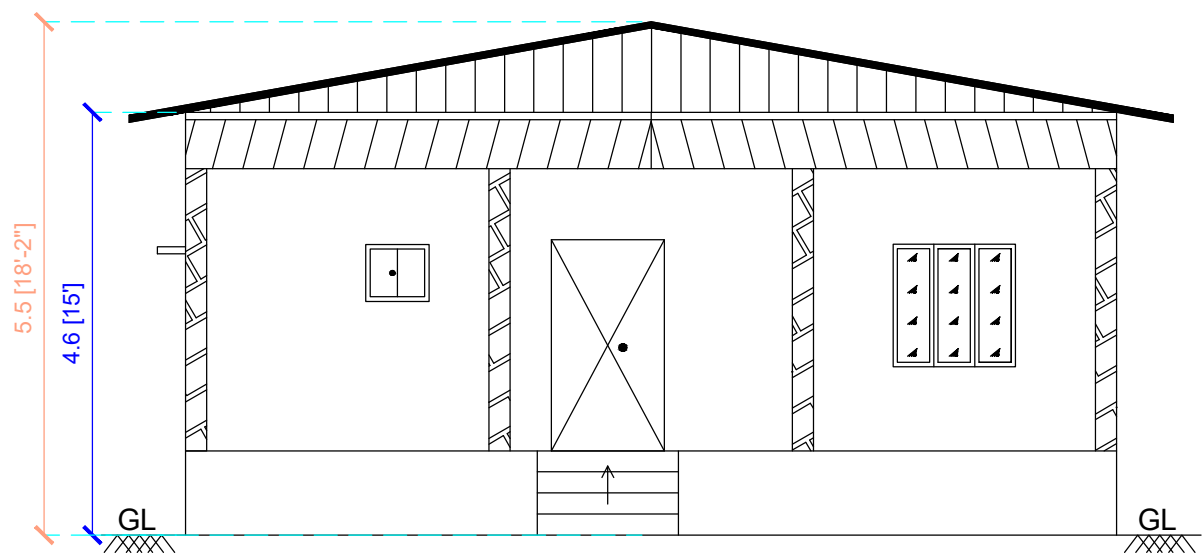


FRONT ELEVATION

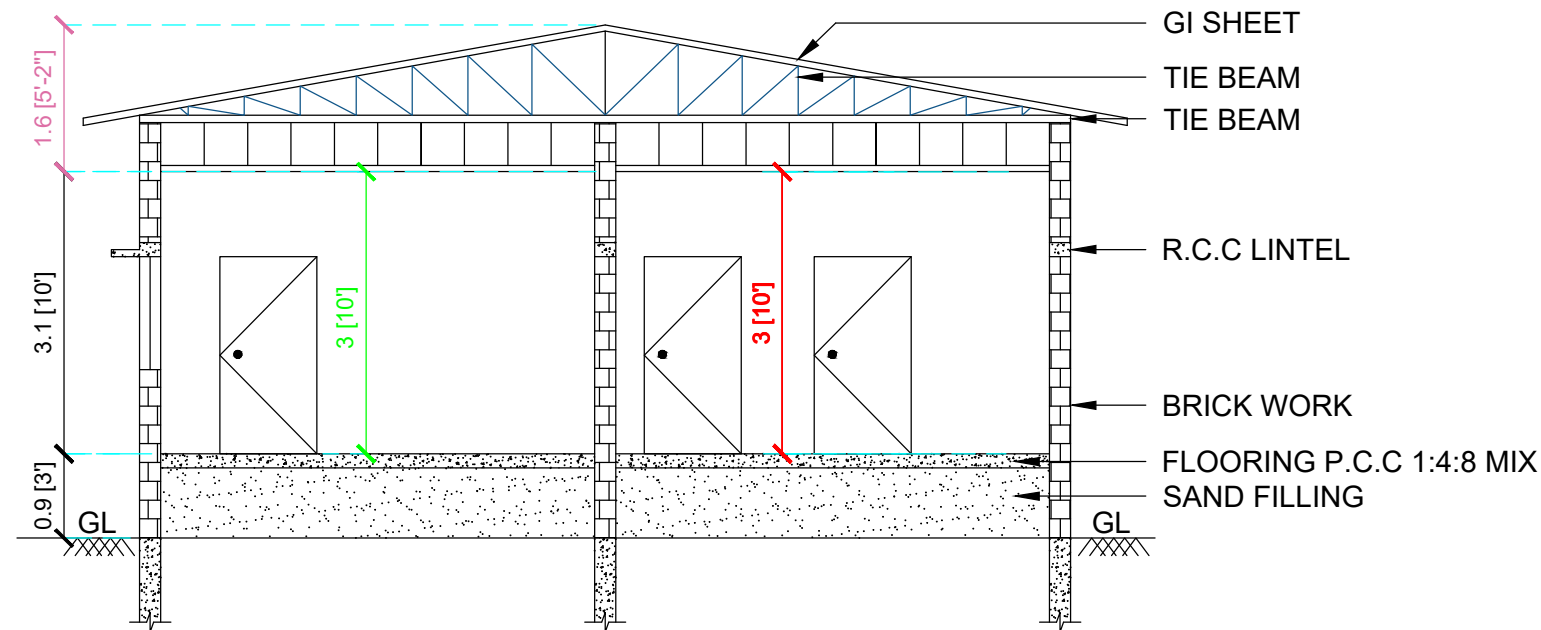


SECTION - "AA"

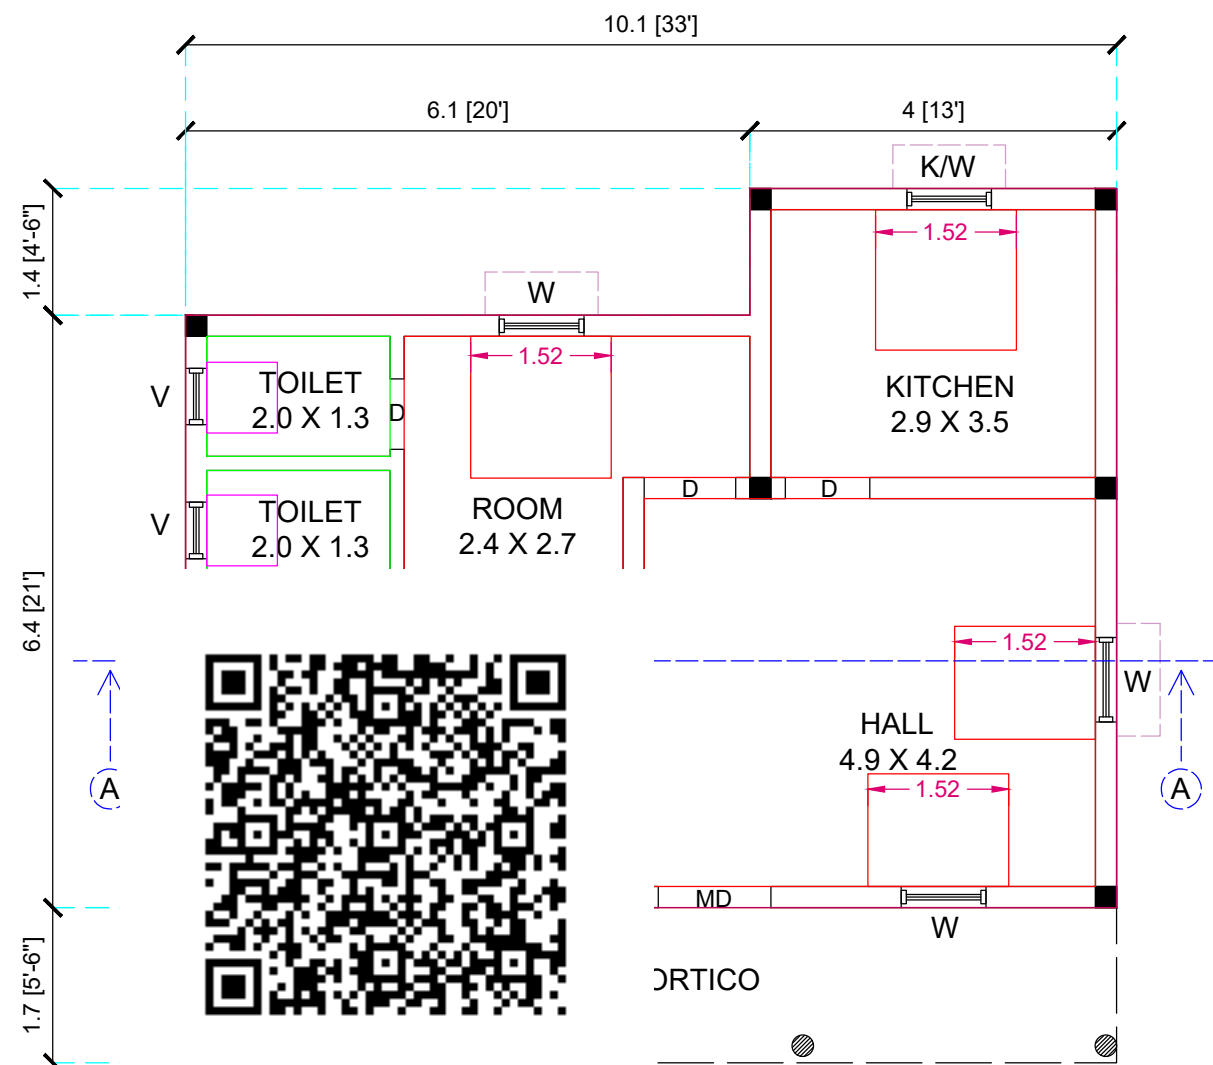


PROPOSED GROUND FLOOR PLAN

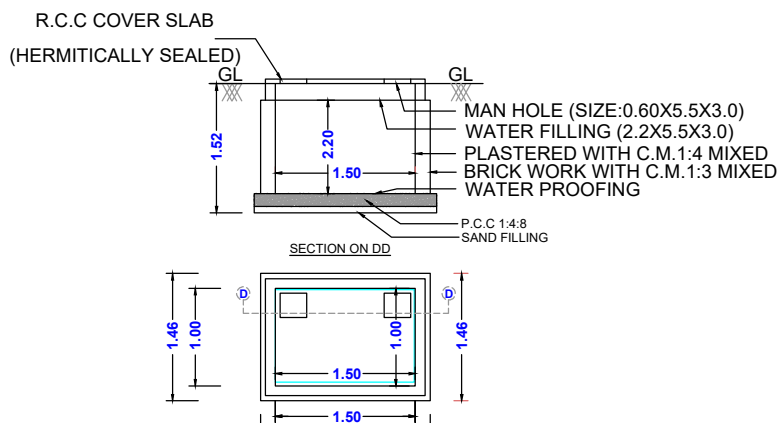


DETAILS OF COLLECTION SUMP FOR RAIN PLAN

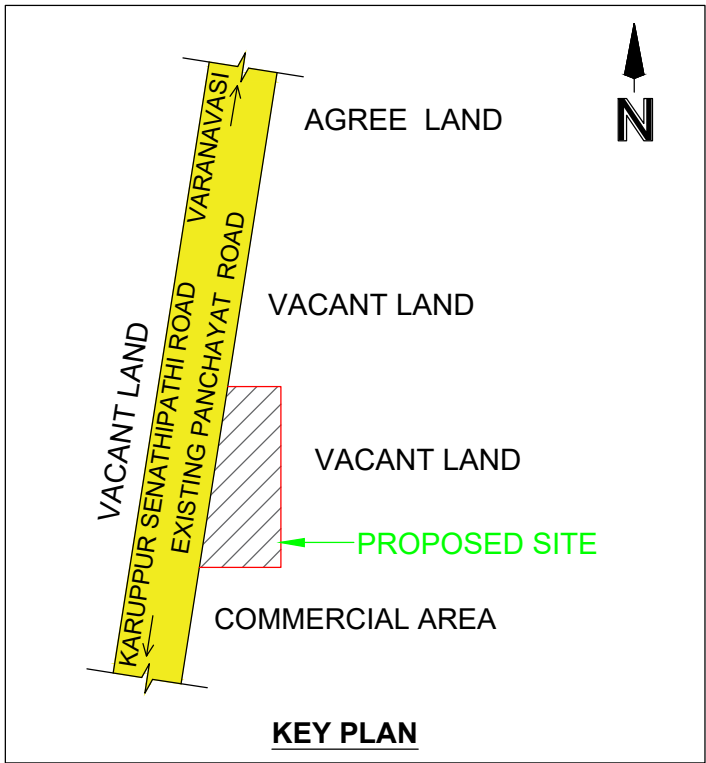


KEY PLAN

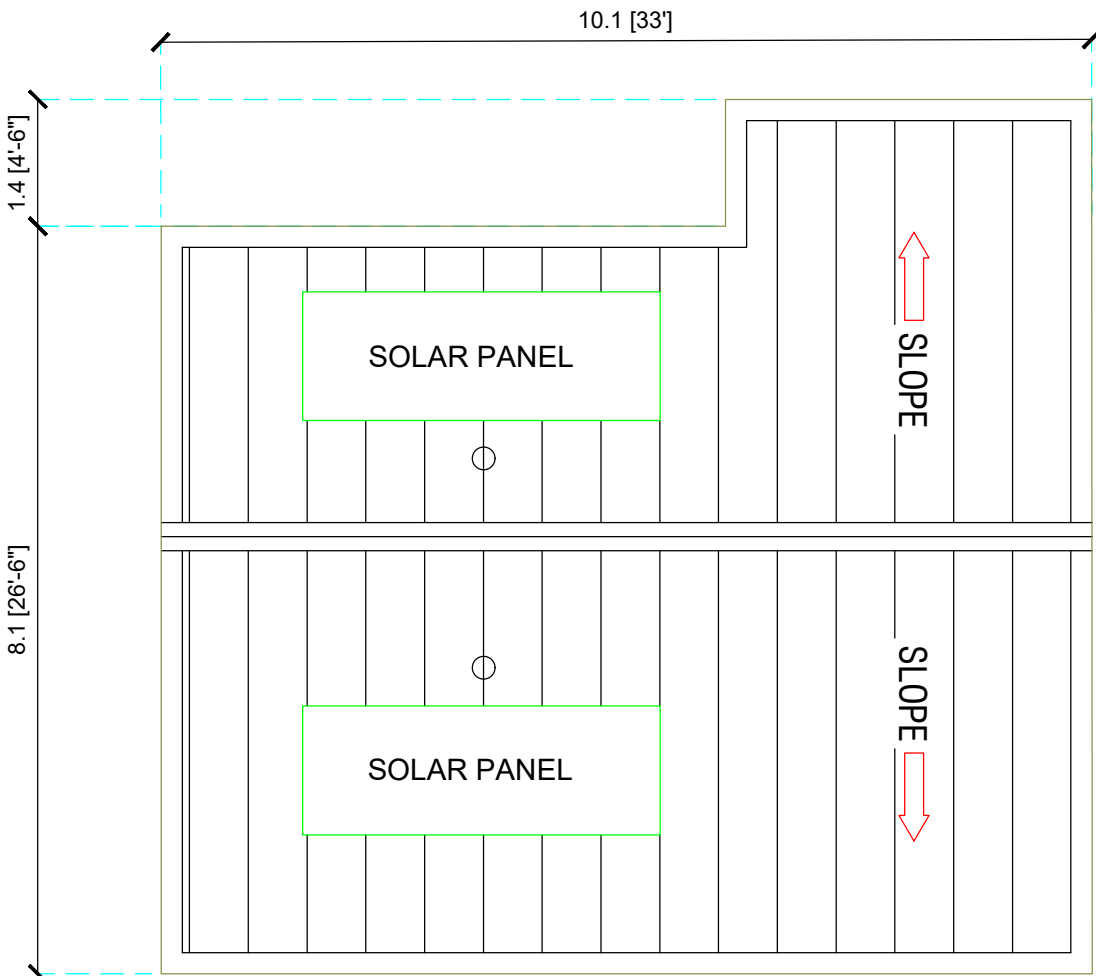


TERRACE PLAN

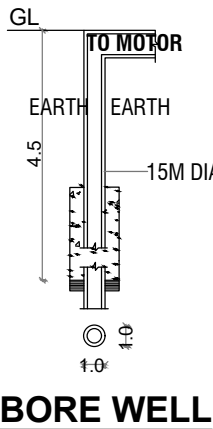


BORE WELL

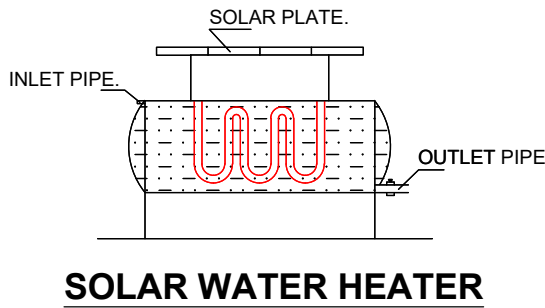


SOLAR WATER HEATER

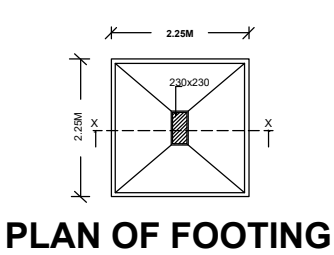

PLAN OF FOOTING

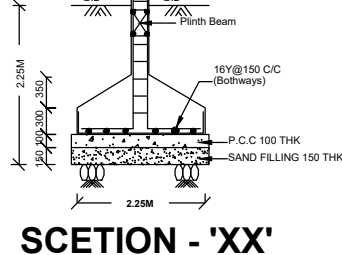


SCETION - "XX"

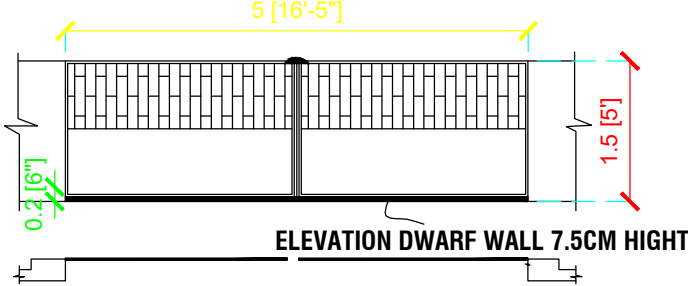

GATE ELEVATION

COMPOUND WALL DETAIL

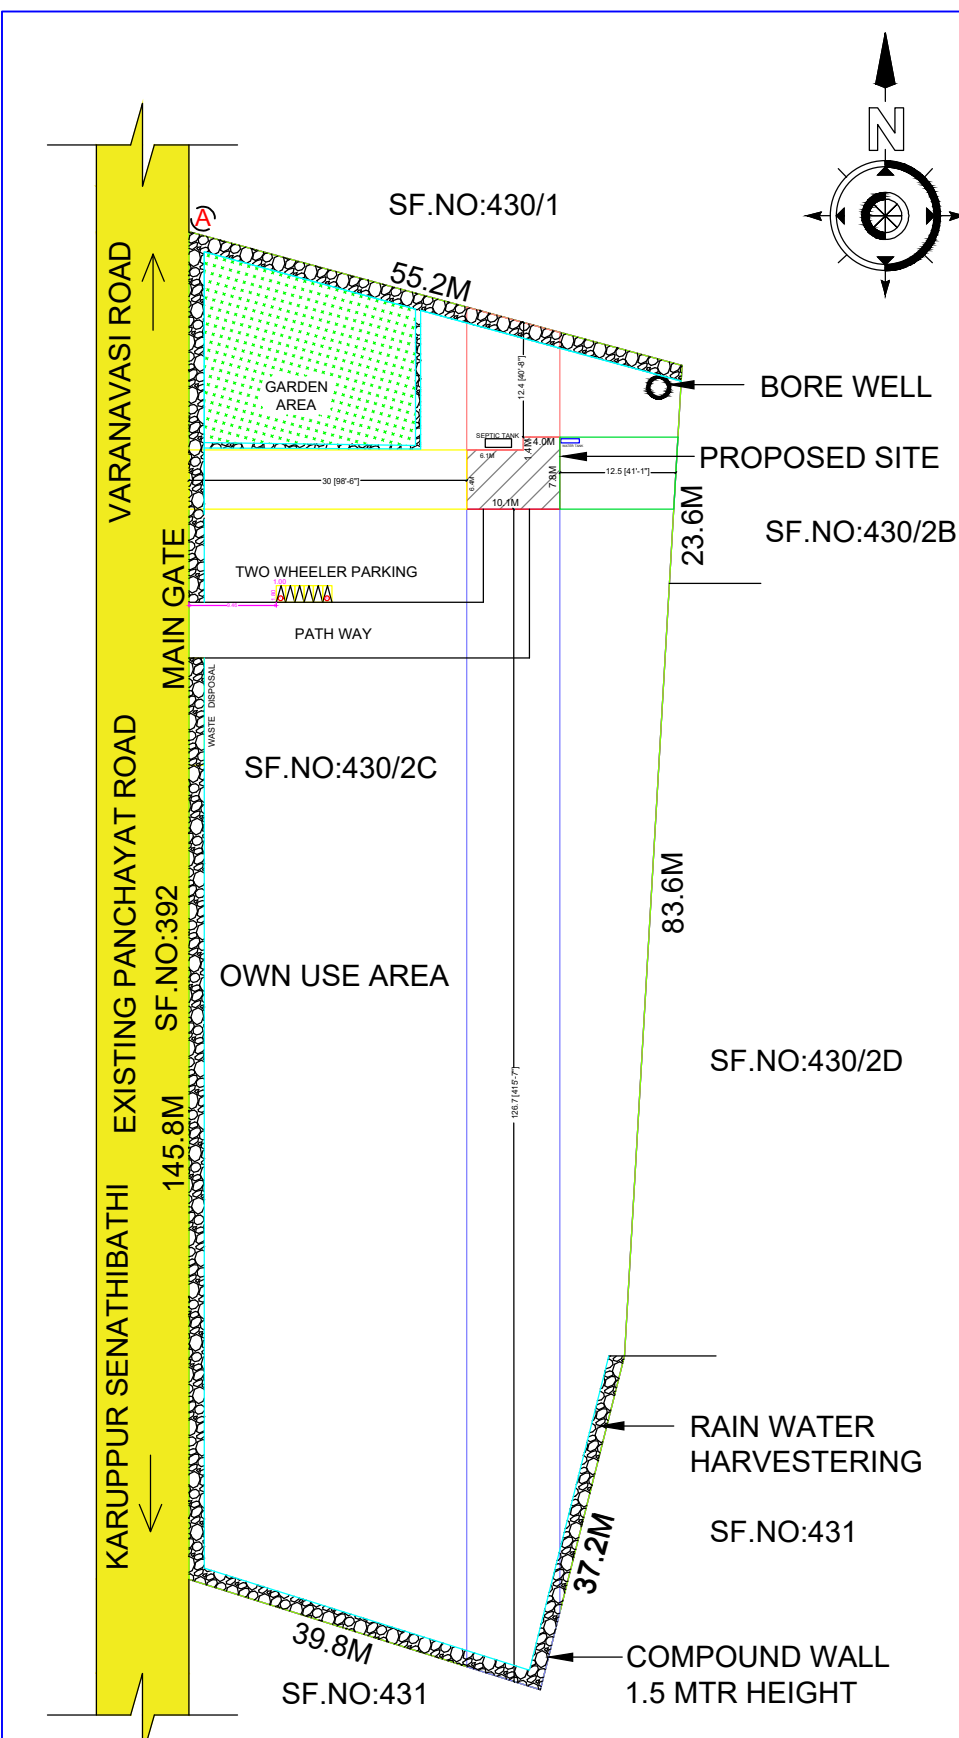

SITE PLAN
(SCALE 1:100)

APPROVING AUTHORITY :-

SCALE 1: 100
(ALL DIMENSIONS ARE IN METER)



SCHEDULE OF JOINERY :-

SIGN	DESCRIPTION	SIZE
MD	MAIN DOOR	4'0" x 7'0"
D	DOOR	3'0" x 7'0"
W	WINDOW	3'0" x 4'0"
K/W	KITCHEN WINDOW	3'0" x 4'0"
V	VENTILATOR	2'0" x 2'0"

AREA DETAILS :-

PLOT AREA (AS PER DOCUMENT)	6434.50 SQ.M
PLOT AREA (AS PER FMB)	6434.50 SQ.M
SUPER IMPOSED PLOT AREA	6434.50 SQ.M

DESCRIPTION	UNIT	
	SQ.FT	SQ.M
TOTAL SITE AREA	69260.95	6434.50
PROPOSED G.F FLOOR	753.48	70.00

PLOT COVERAGE	=	$\frac{70.00}{6434.50} \times 100 = 1.08 \%$
F.S.I	=	$\frac{70.00}{6434.50} = 0.01 \text{ Ext...}$

COLOUR INDEX :-

SITE BOUNDARY	
EXISTING ROAD	
PROPOSED BUILDING	

APPLICANT :-

PANEERSELVAM C/O THANARAJ

ENGINEER :-

E. A. ASHOK DCE.,
MUNICIPALITY REGISTERED ENGINEER
Grade-II.Reg No: 090/LS/2020/00008
AS CONSTRUCTIONS
V.E. COMPLEX, JKM ROAD,
NEWMUNICIPALITY OFFICE (OPP),
ARIYALUR, Cell: +91 9360172160