



PLAN SHOWING THE PROPOSED CONSTRUCTION OF GROUD FLOOR R.C.C ROOF COMMERCIAL BUILDING IN SF No:- 321/1B5B

AT MEENSURUTTI, KUNDAVELI EAST PANCHAYAT, JAYANKONDAM PANCHAYAT UNION, UDAYARPALAYAM TALUK, ARIYALUR DISTRICT.


OWNER :- Mr. SAMMANDAM S/O KUPPUSAMY.

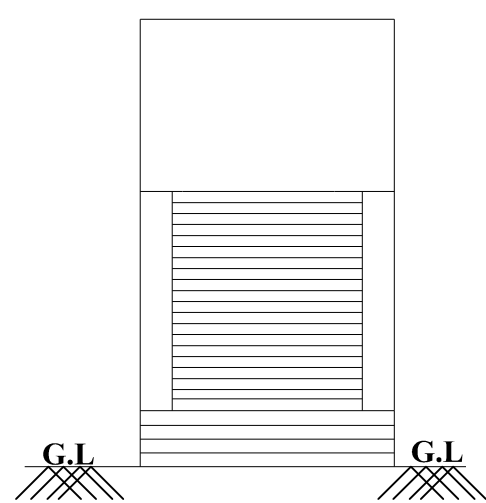


ELEVATION

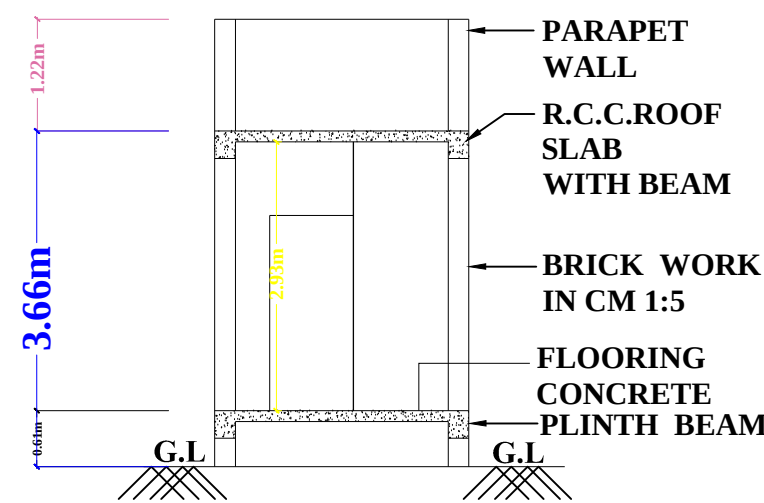



CROSS SECTION ON AA

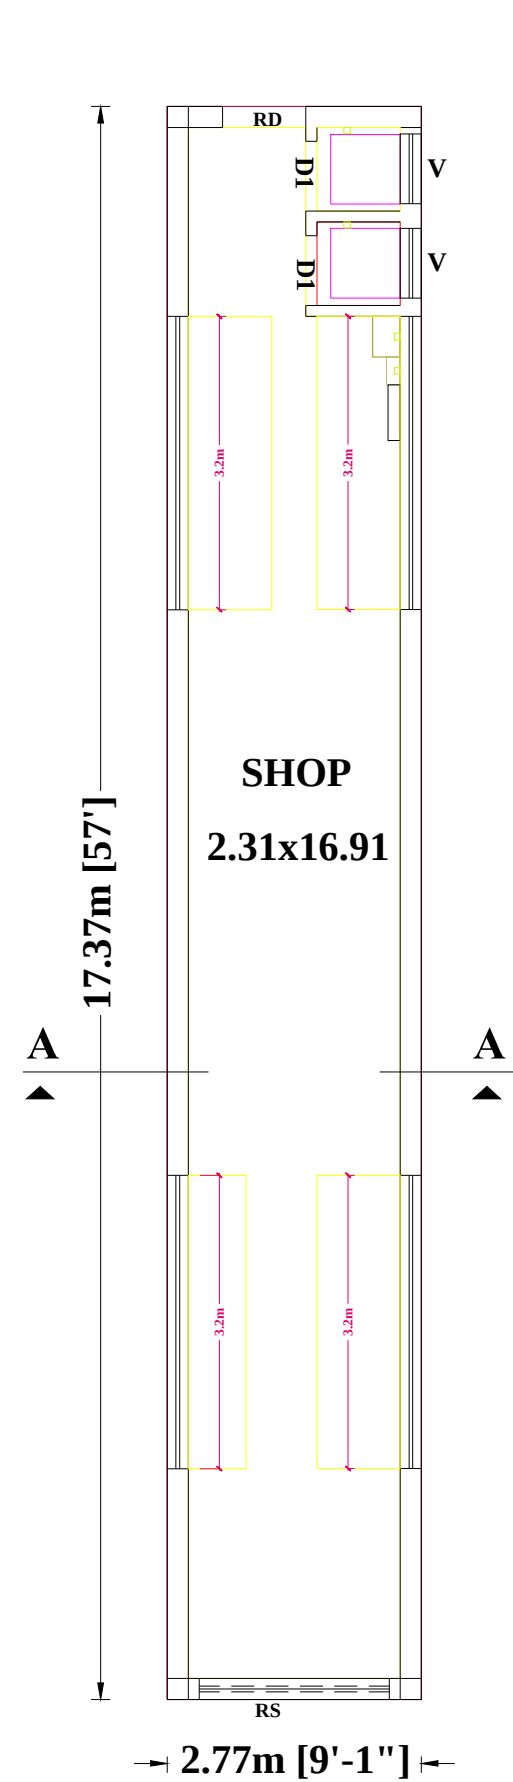


GROUND FLOOR PLAN FACING EAST

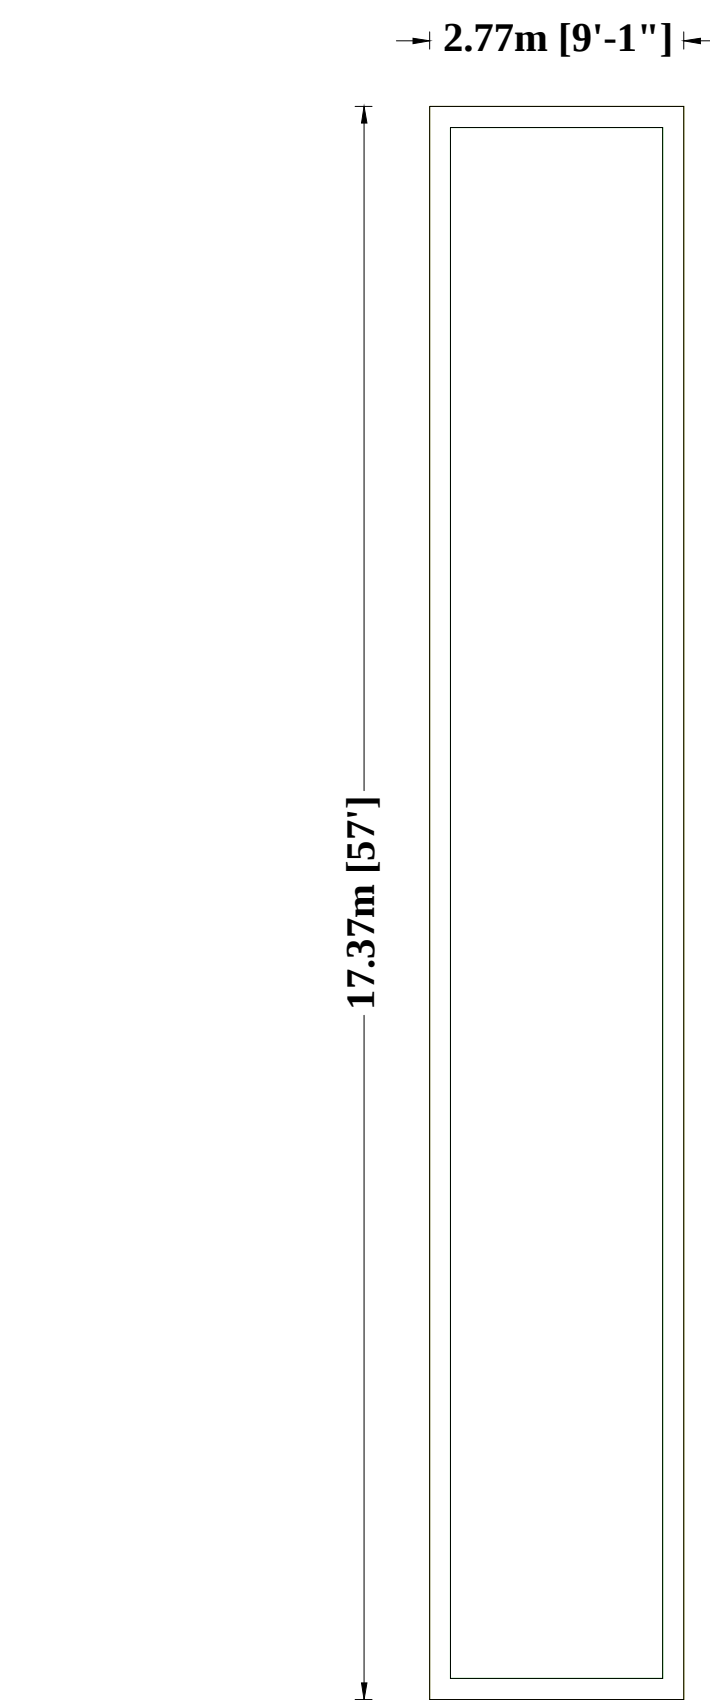

TERRACE FLOOR PLAN

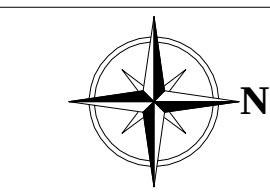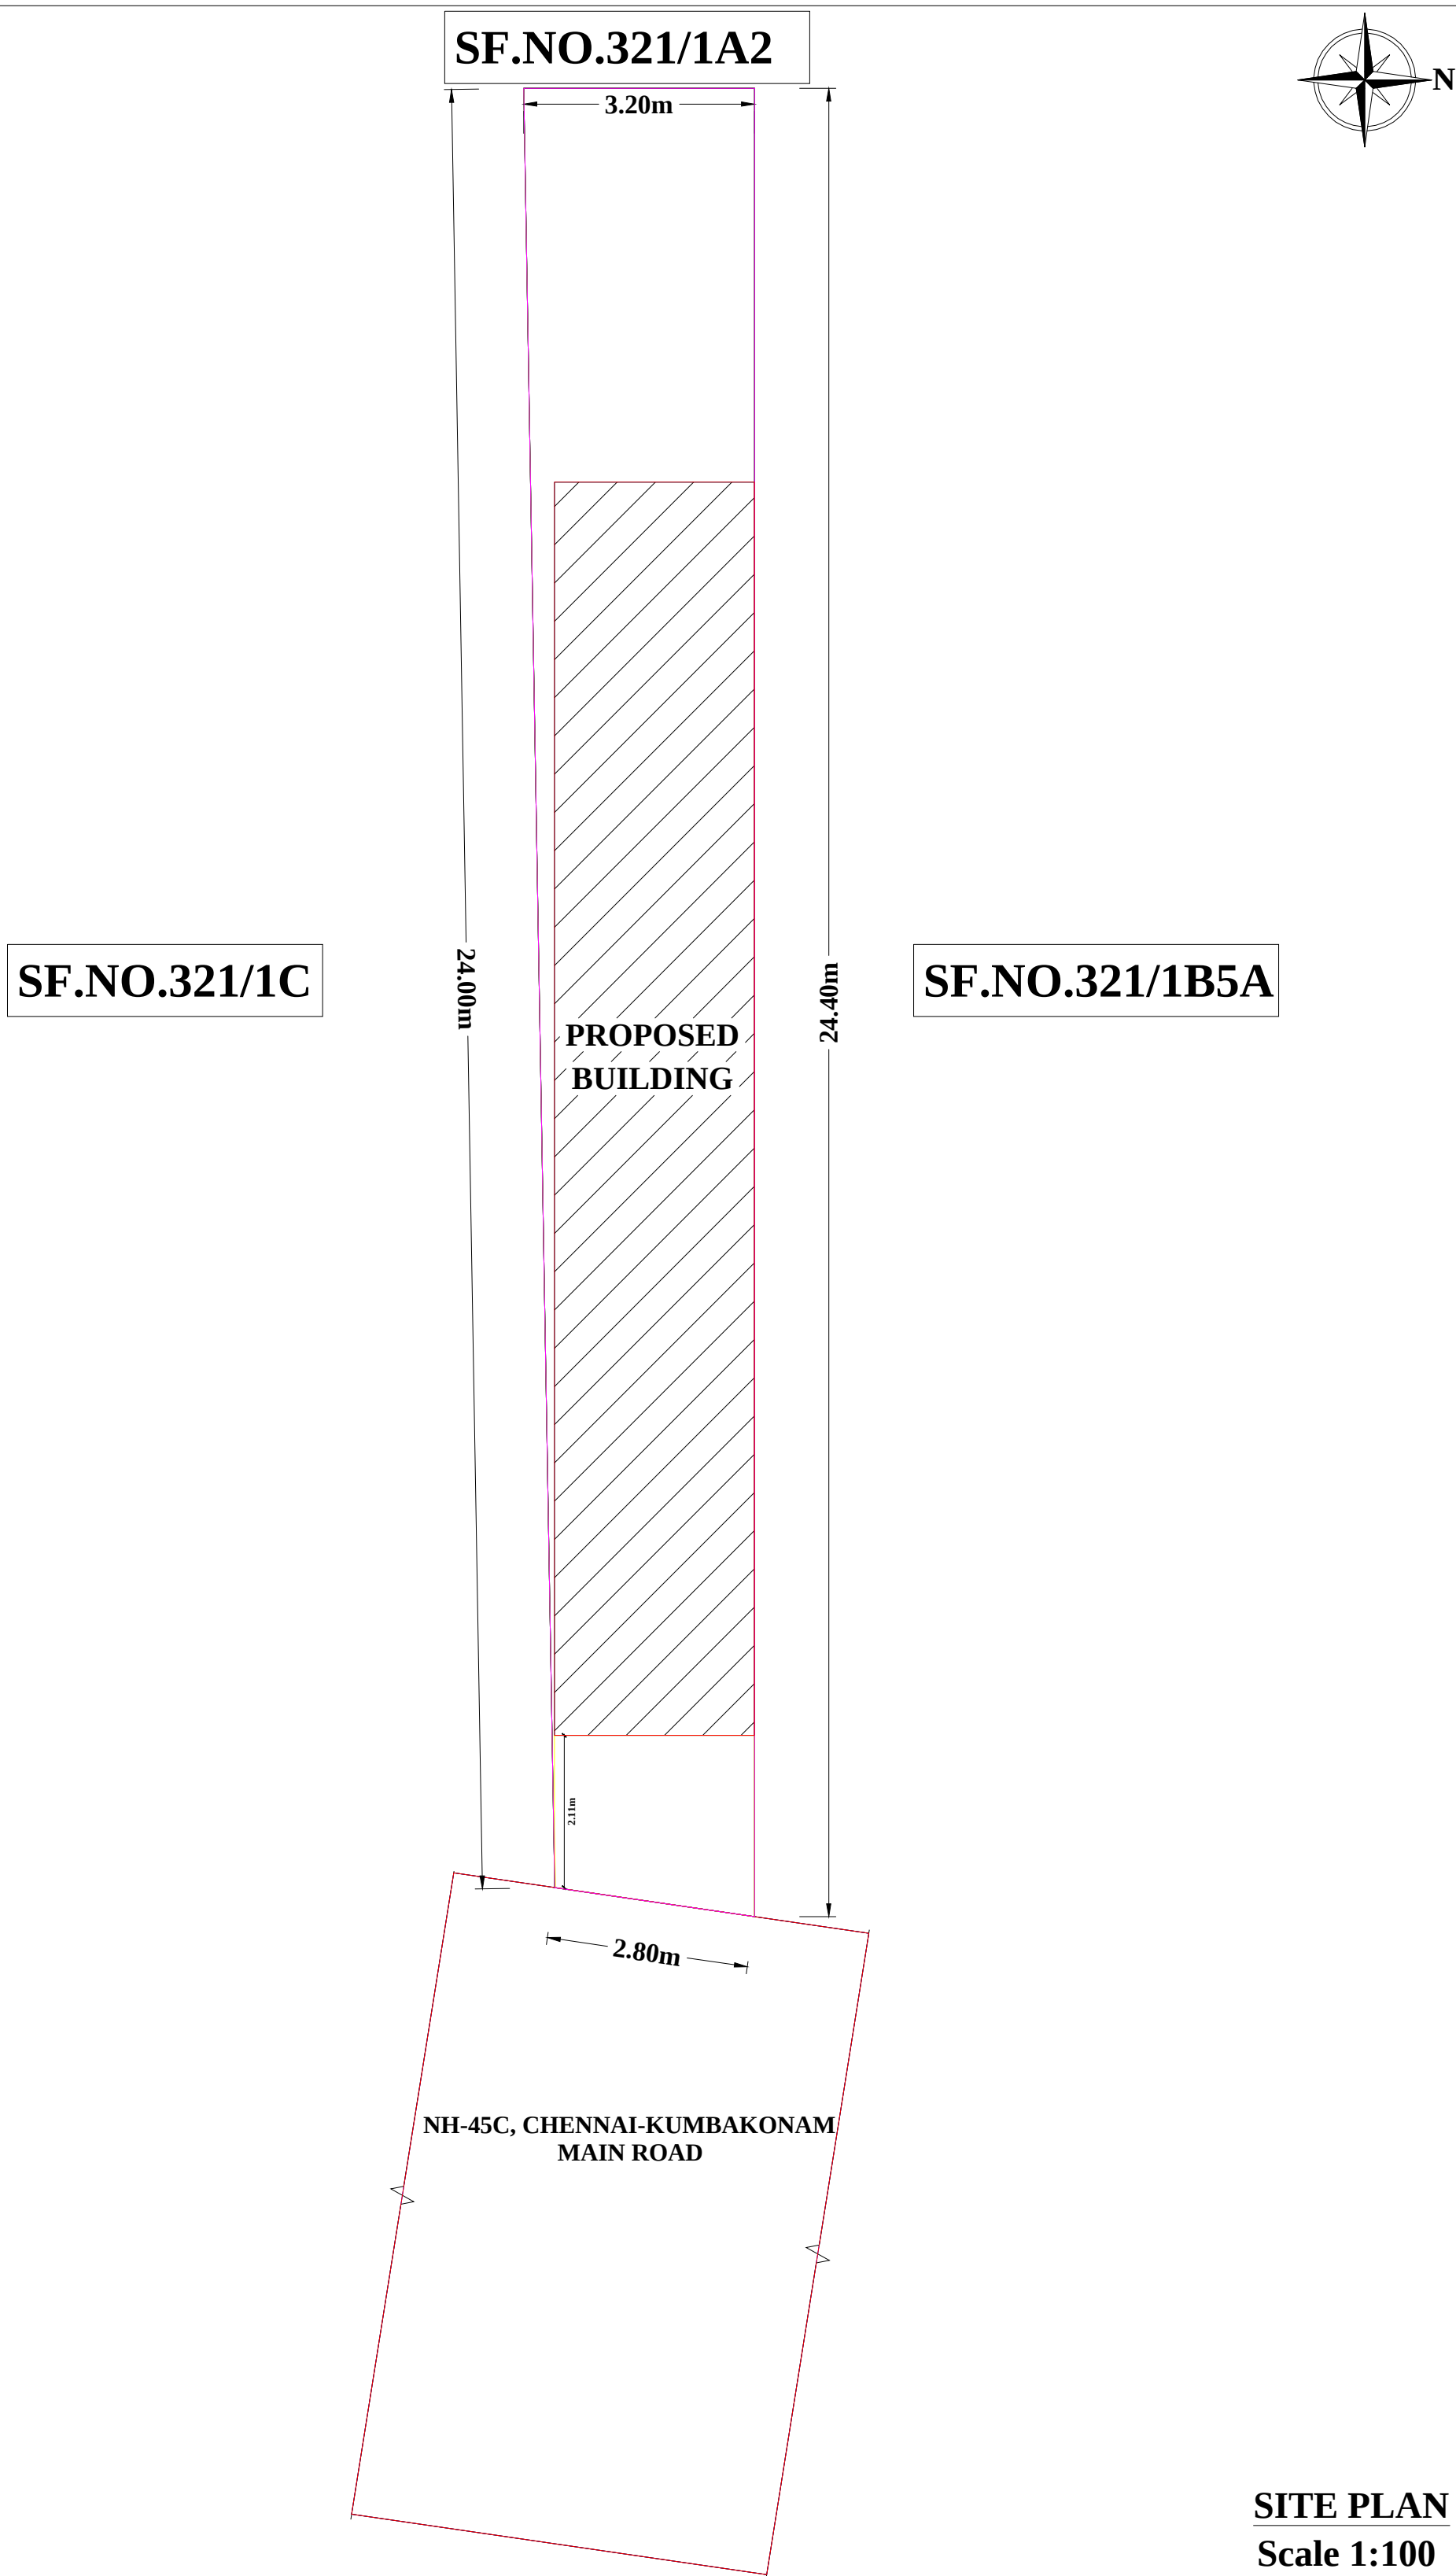

SITE PLAN
Scale 1:100

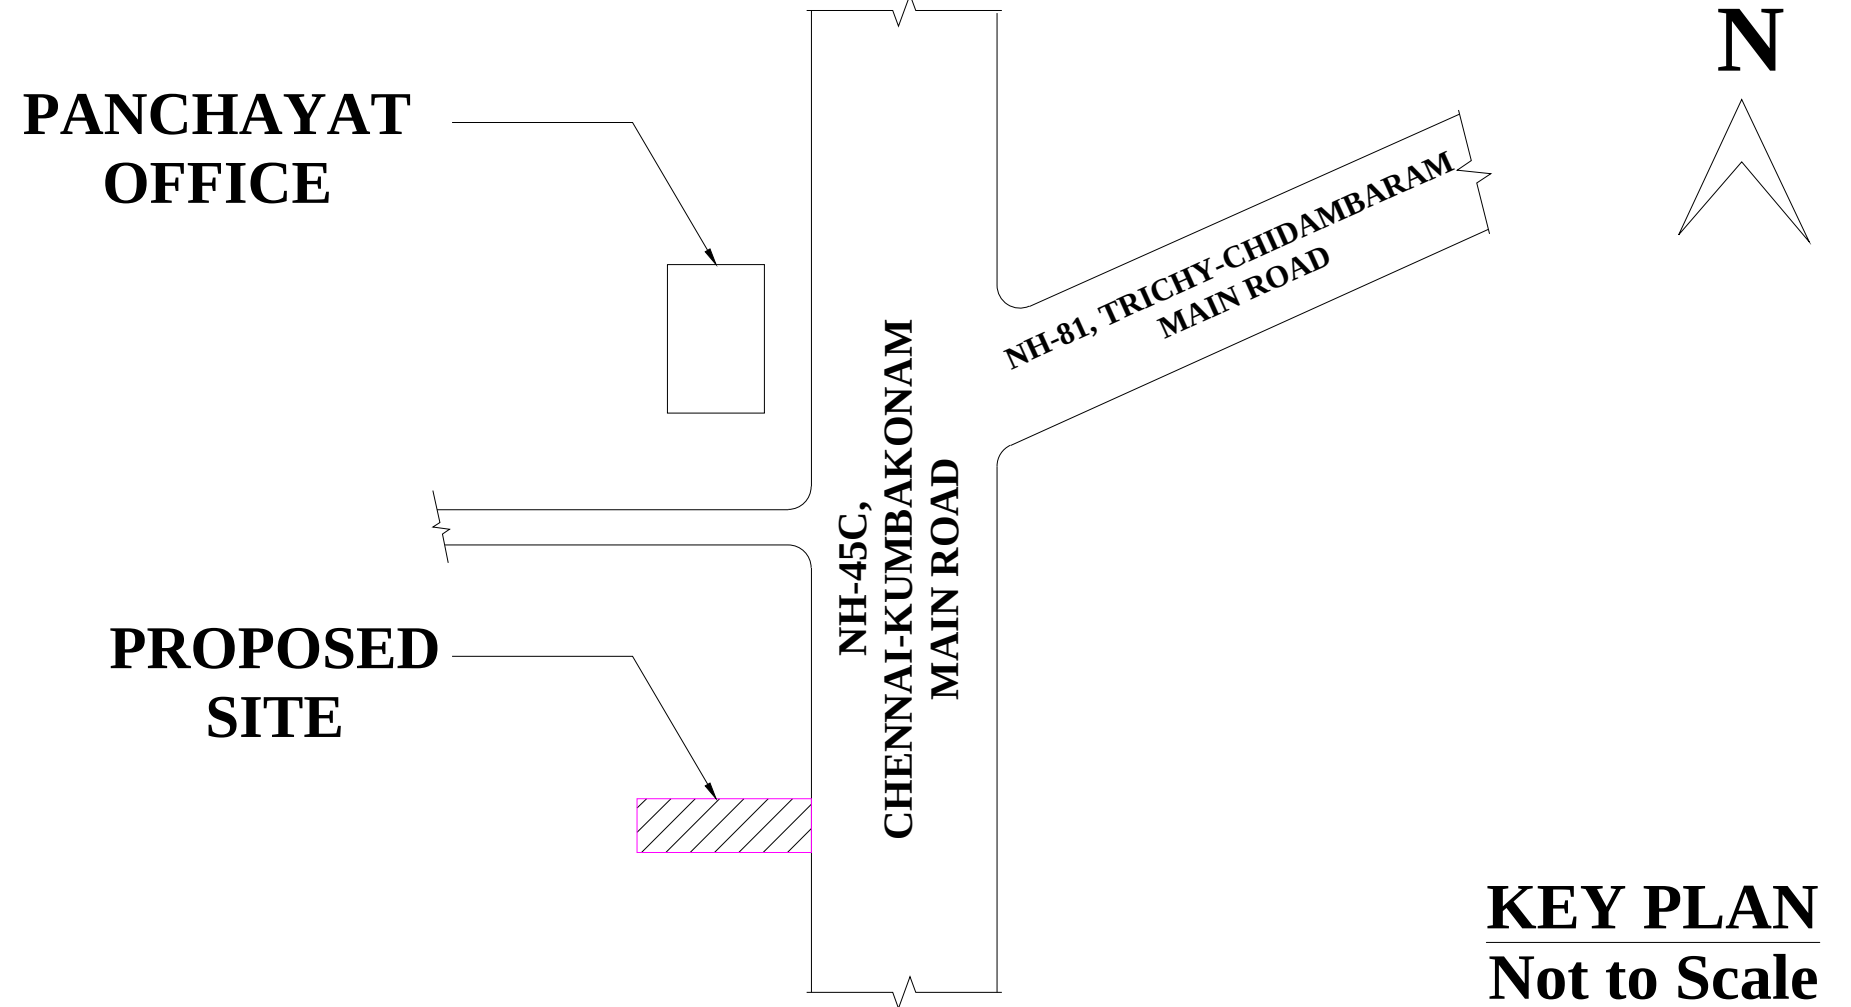

KEY PLAN
Not to Scale

SITE EXTEND DETAILS

DESCRIPTION	SQ.M.	SQ.FT.
PLOT AREA (as per Document)	75.00	807.30
PLOT AREA (as per Patta)	75.00	807.30
PLOT AREA (as per FMB)	75.00	807.30
SUPER IMPOSED PLOT AREA	75.00	807.30

PROPOSED BUILDING PLINTH AREA

DESCRIPTION	F.S.I AREA (in SQ.M)	NON F.S.I AREA (in SQ.M)	F.S.I AREA (in SQ.FT.)	NON F.S.I AREA (in SQ.FT.)
GROUND FLOOR AREA	48.18	-	518.61	-
FIRST FLOOR AREA	-	-	-	-
TOTAL AREA	48.18	-	518.61	-
TOTAL BUILD UP AREA	48.18		518.61	
OPEN SPACE AREA	26.82		288.69	

PLOT COVERAGE = $\frac{48.18}{75.00} \times 100 = 64.24\%$

F.S.I = $\frac{48.18}{75.00} = 0.642 < 2.0$

PARKING

1.TWO WHEELER PARKING 2 NO'S PROVIDED.

SCHEDULE OF JOINERIES:

TYPE	REFERENCE	SIZE IN METER
RS	ROLLING SHUTTER	2.65 x 2.44
RD	REAR DOOR	0.91 x 2.13
D1	FLUSH DOOR	0.76 x 2.13
V	VENTILATOR	0.76 x 0.76


ALL DIMENSIONS ARE IN METER.

OWNER'S SIGNATURE:-


K. Sammandam

ENGINEER'S SIGNATURE:-


Er.R.ANBARASAN, D.C.E.,
Consulting Civil Engineer & Contractor,
Reg. No: 091/LS/2019/00014,
SAKTHI CONSTRUCTION,
Bus Stand Road, V.M. Complex,
Jayankondam - 621 802.
Cell: 9965095476, 9843759107.

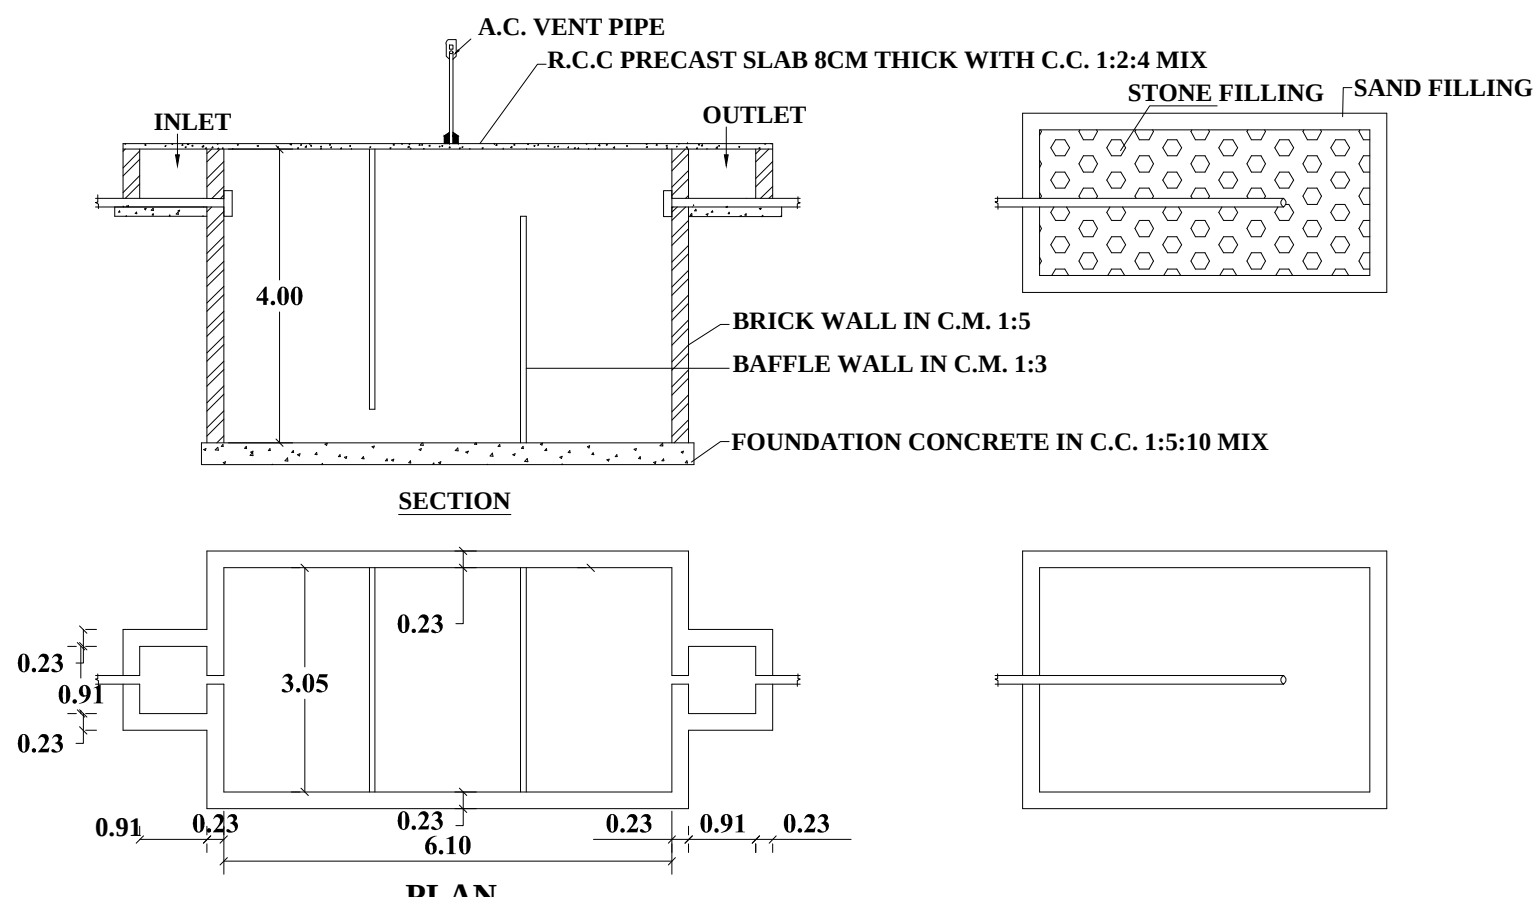

PLAN & SECTION OF SEPTIC TANK & DISPERSION TRENCH

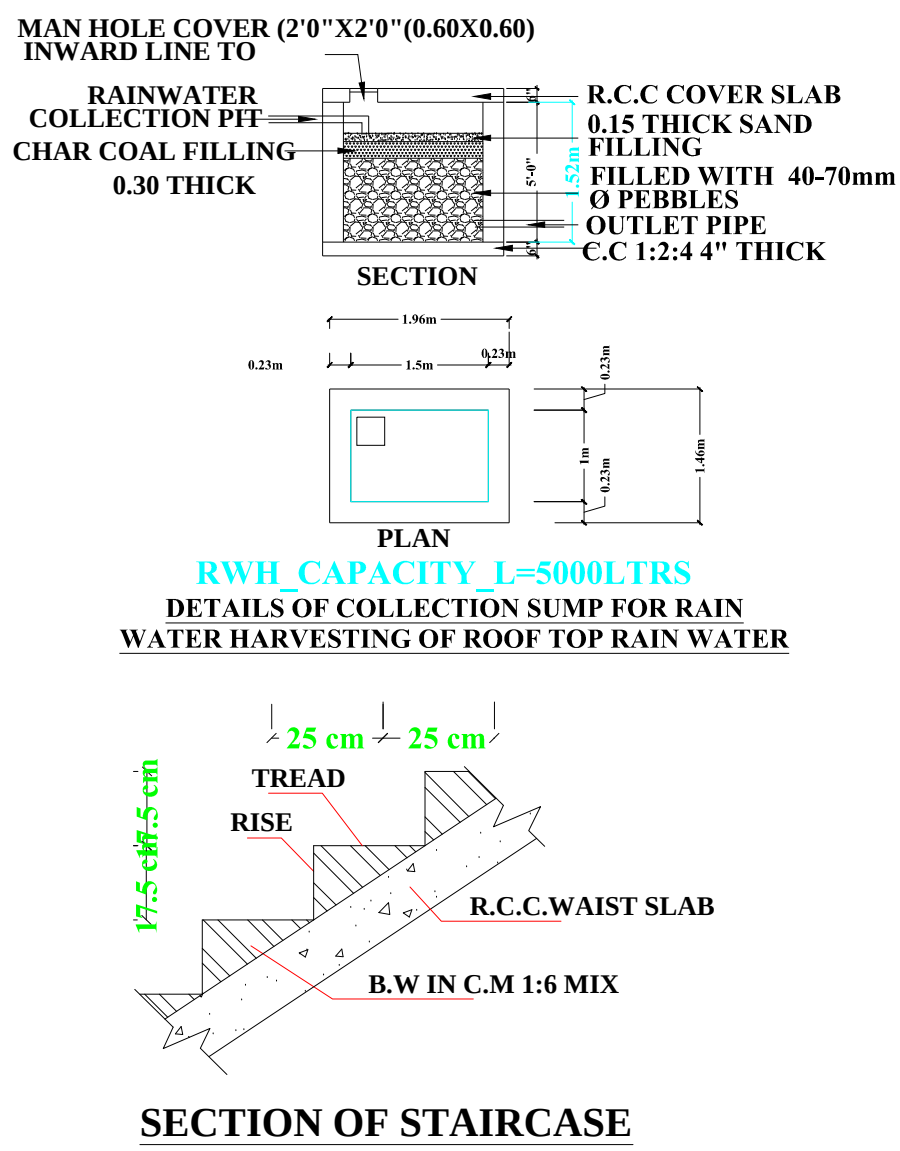


SECTION OF STAIRCASE

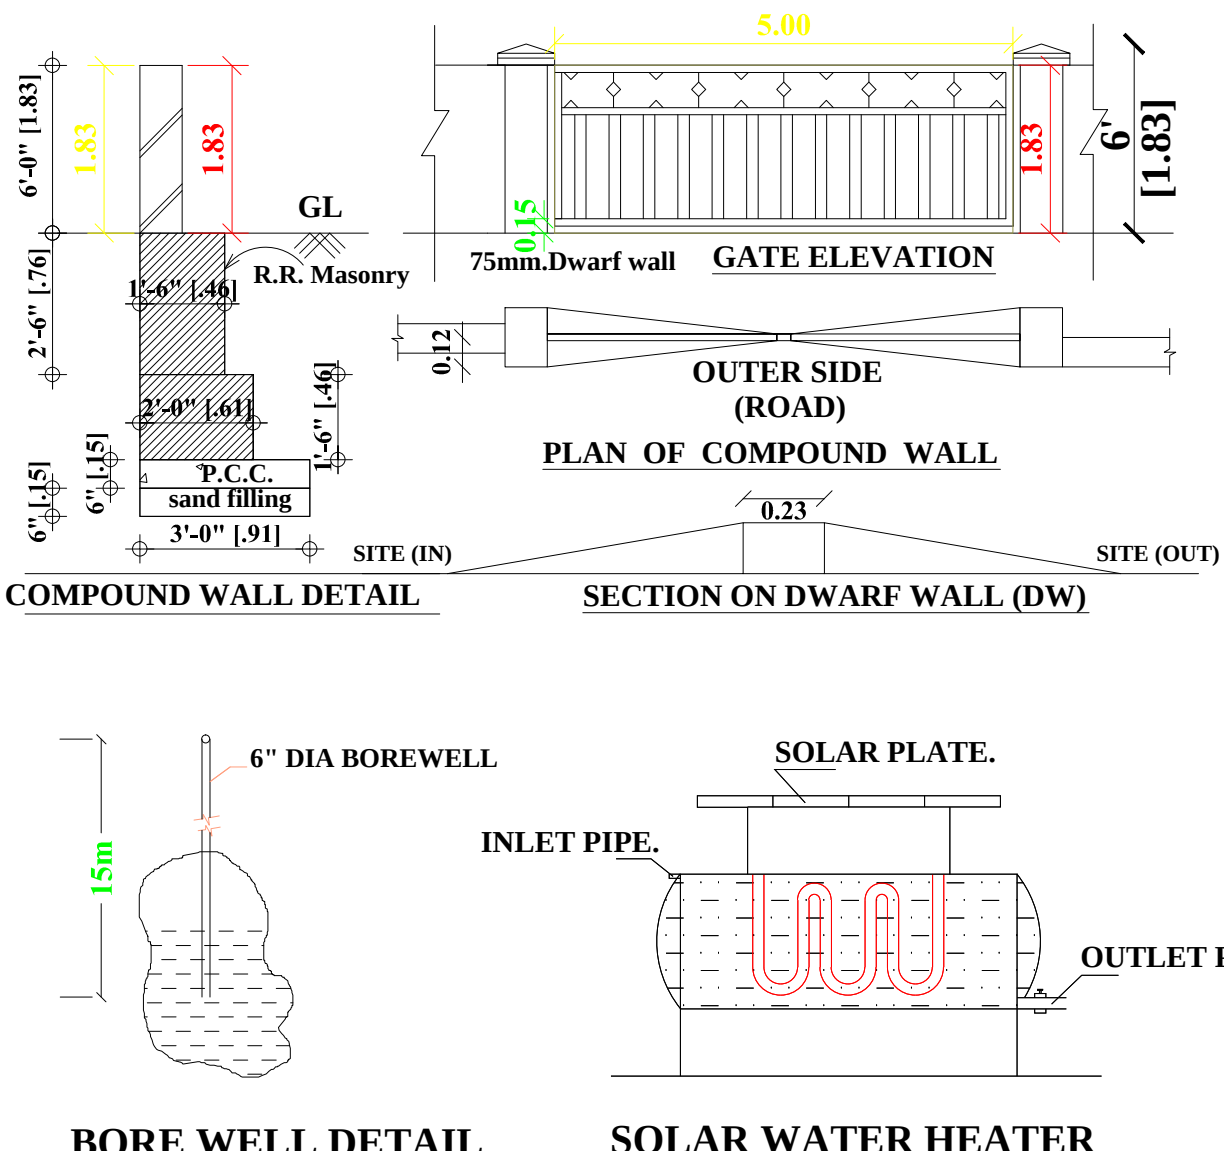

BORE WELL DETAIL

SOLAR WATER HEATER

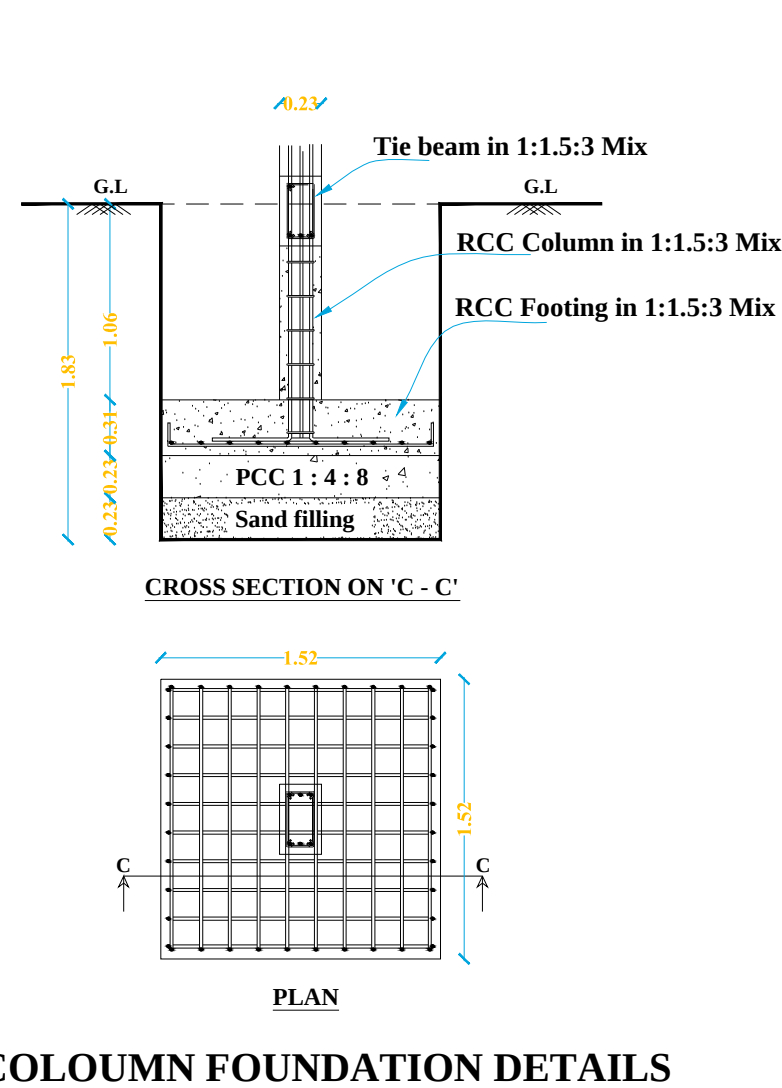

COLOUMN FOUNDATION DETAILS