

Owner Name: Mr. S. PRAKASH
S/o. Mr. SEEMAN

SEPTIC TANK DETAILS

The diagram illustrates the cross-section of an R.C.C. column and its footing. The column is shown with a square cross-section, reinforced with longitudinal bars and cross-ties. The footing is a wider base below the column. Key dimensions and materials are labeled:

- Column Height:** 4'-6" [1.38]
- Column Width:** 1'-6"
- Footing Width:** 3'-0" [0.91]
- Footing Height:** 6" + 6" = 1'-0"
- Materials:**
 - P.C.C. (1: 5: 10)
 - Sand Gravel Mix (1: 3)
- Reinforcement Details:**
 - G.L. BEAM
 - 150mm CTC
 - 12mm, 6Nos
 - R.C.C. (1: 2: 4)

Diagram illustrating a Rain Water Harvest Collection Pit. The pit is 1.00 M wide and 1.00 M deep. The layers are labeled: R.C.C. SLAB WITH HOLE, SAND, and BROKEN STONE. The diagram is labeled "NOT TO SCALE".



Concrete
25.00 CM
15.00 CM
tails

6.21

G.L.

ELEVATION

Diagram illustrating the cross-section of a building facade, showing structural details and dimensions:

- PARAPET WALL
- WEATHERING COURSE
- R.C.C. ROOF SLAB 1:2:4
- BRICK WORK IN CM 1:6
- R.C.C. LINTEL, LOFT & SUNSHADE 1:2:4
- P.C.C. FLOORING 1:5:10
- SAND FILLING
- G.L. (Ground Level)
- PLINTH BEAM
- RCC COLUMN
- P.C.C. IN 1:4:8
- SAND FILLING


Dimensions (m):

- Overall height: 6.21
- Parapet wall height: 1.22
- Roof slab thickness: 0.1
- Brick work height: 4.88
- Lintel height: 0.76
- Plinth beam height: 0.30
- Column height: 0.30
- Column width: 1.06
- Column spacing: 4.12

BOREWELL DETAIL


The floor plan shows a building with the following layout and dimensions:

- Overall Dimensions:**
 - Width: 10.03 (divided into 2.43, 2.13, 2.01, 2.43)
 - Depth: 18.13 (divided into 3.65, 13.79)
- Rooms:**
 - ROOM 2.43X3.65:** Two rooms, one on the left and one on the right, each with a width of 1.22.
 - STAGE 4.26X3.76:** Located in the center, between the two rooms.
 - HALL 9.58X13.79:** A large central hall containing a grid of 20 seats (4 rows by 5 columns).
- Facilities:**
 - TOILET:** A FEMALE TOILET (2.13X1.22) and a MALE TOILET (2.01X1.22) are located between the rooms.
 - Stairs:** Stairs are located on the left and right sides of the stage area.
 - Entrance:** An entrance labeled "UP" is located on the right side, with a width of 3.00.
- Other Features:**
 - Windows:** Labeled W1, W3, and GG.
 - Doors:** Labeled D and D1.
 - MD:** A small area labeled MD is located at the bottom center, with a width of 1.82 and a depth of 1.94.

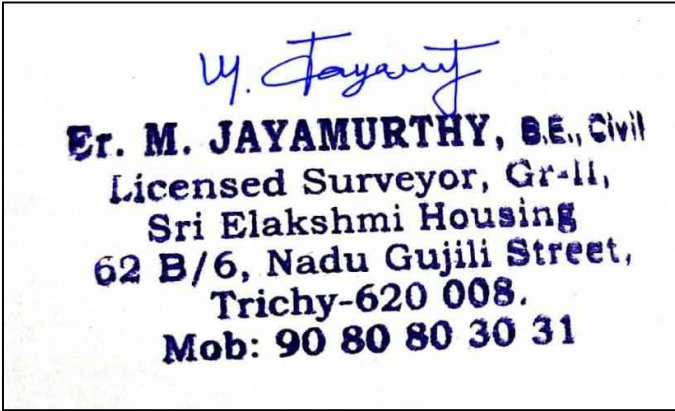REFERENCE		METER		APPROVAL AUTHORITY	
MD	- MAIN DOOR	1.06x2.13			
GG	- GRILL GATE	1.06x2.13			
D1	- DOOR	0.76x1.98			
GW	- GRILL WINDOW	1.22x1.37			
W2	- WINDOW	1.53x1.37			
V1	- VENTILATOR	0.91x0.91			
AREA DETAILS		SQ.M.	SQ.FT.	APPLICANT	
PLOT AREA AS PER DOCUMENT		10319.48	111078.00		
PLOT AREA AS PER FMB		10264.78	110490.09		
SUPER IMPOSED PLOT AREA		10264.78	110490.09		
PROPOSED BUILTUP AREA					
AREA DETAILS	FSI	NON.FSI	SQ.M	SQ.FT	Mr. S. PRAKASH S/o. Mr. SEEMAN ENGINEER REF: 15992024
GROUND FLOOR AREA	181.84		181.84	1957.32	
TOTAL FSI AREA	181.84		0.02%	1957.32	
TOTAL BUILDING AREA			181.84	1957.32	
AREA OF OPEN SPACE			1013764	109120.68	
NOTE 1. OWNERS BOUNDARY SHOWN IN ☐ 2. PROPOSED SHOWN IN ☐ 3. ROAD SHOWN IN ☐ SCALE 1: 100					
1. ALL DIMENSIONS ARE IN METER 2. TOILET WASTE WATER TO BE CONNECTED TO UGD. 3. WASTE WATER TO BE USED FOR GARDENING PURPOSED ONLY.					
SHEET NO: 01/02					
					


PLAN SHOWING THE PROPOSED ADDITIONAL CONSTRUCTION OF A COMMERCIAL MINI HALL BUILDING
IN OLD S.F.NO: 266/2, NEW S.F.NO: 266/2B, PATTA NO: 4557 AT ANAIKUDAM VILLAGE AND PANCHAYAT,
T.PALUR UNION, UDAYARPALAYAM TALUK, ARIYALUR DISTRICT.

Owner Name: Mr. S. PRAKASH
S/o. Mr. SEEMAN

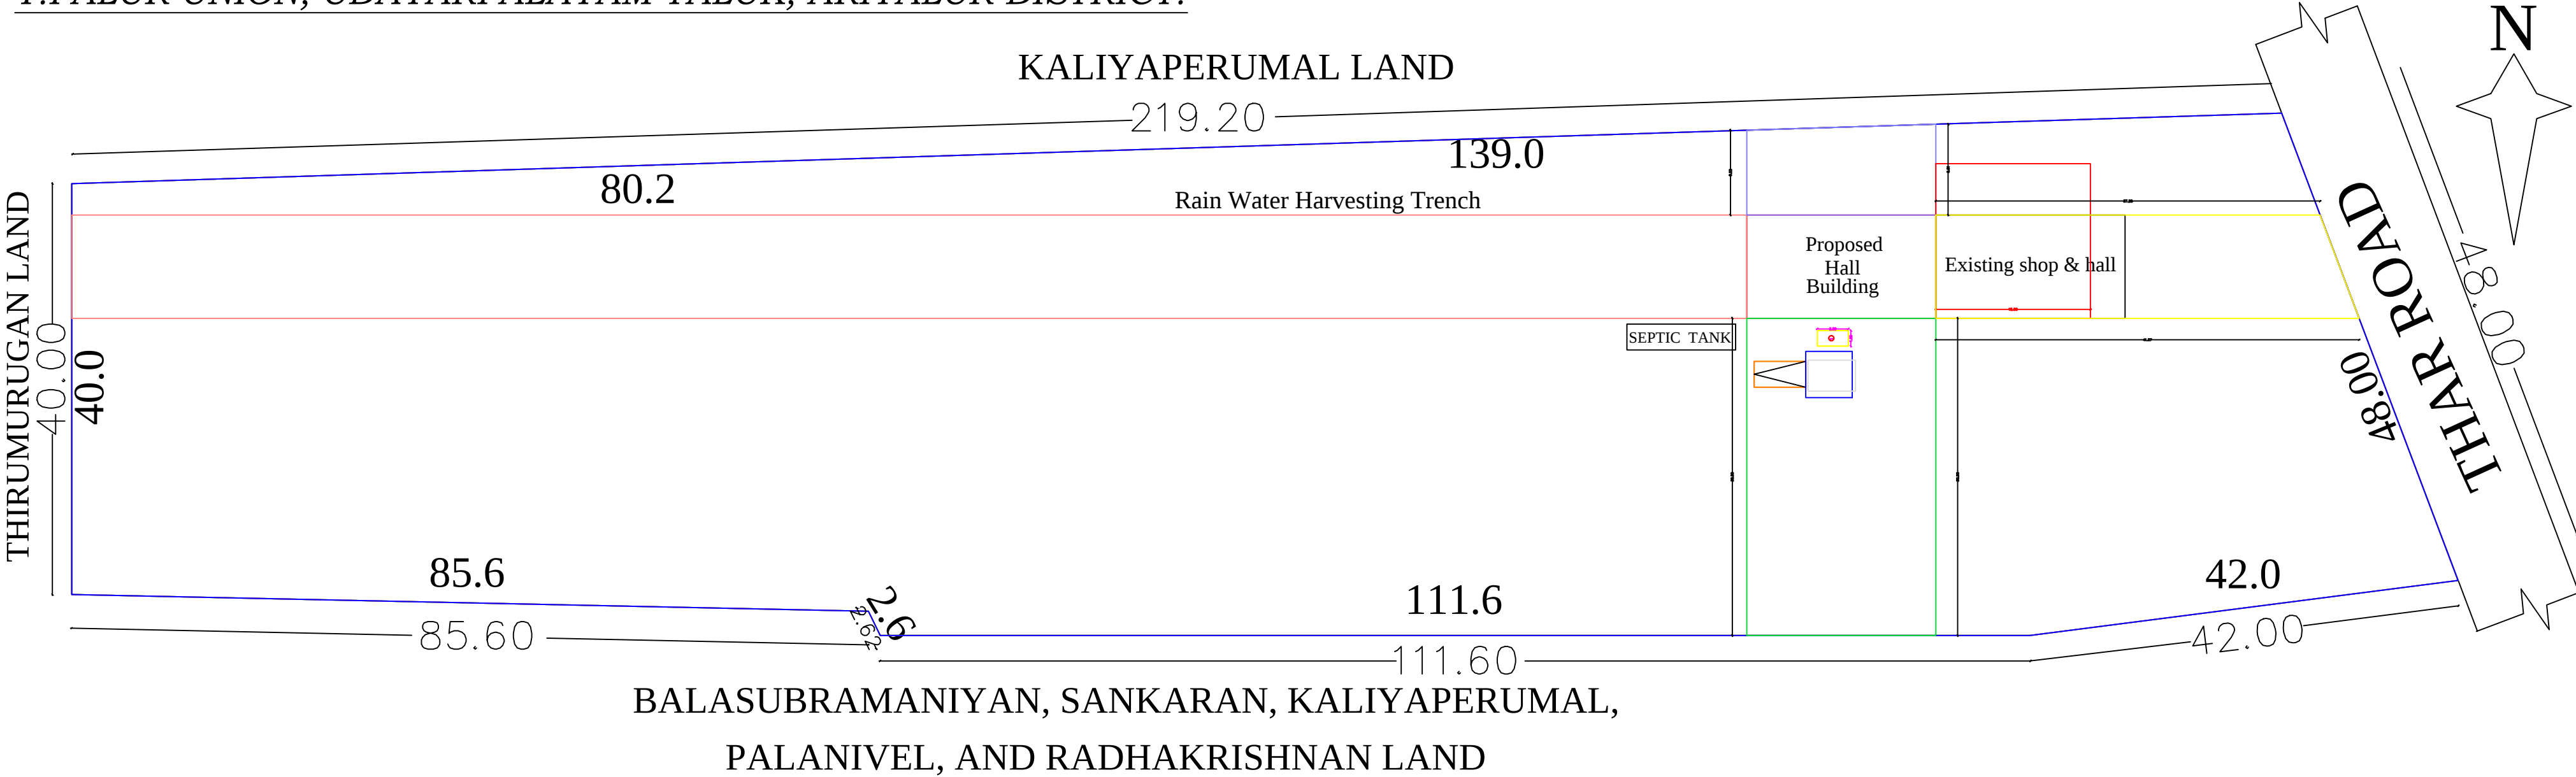

SITE PLAN

SCALE : 1:100

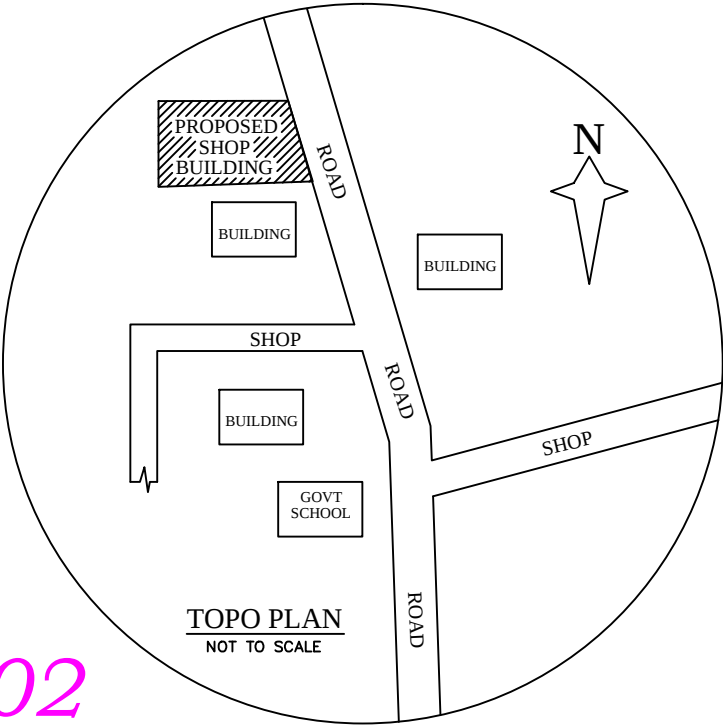

SHEET NO: 02/02

APPLICANT	ENGINEER	REF: 16082024
S:Prad - Mr. S. PRAKASH S/o. Mr. SEEMAN	U. Jayamurthy Er. M. JAYAMURTHY, B.E., Civil Licensed Surveyor, Gr-II, Sri Elakshmi Housing 62 B/6, Nadu Gujili Street, Trichy-620 008. Mob: 90 80 80 30 31	