



PLAN SHOWING THE EXISTING APPROVED GROUND FLOOR & PROPOSED FIRST FLOOR R.C.C ROOF RESIDENTIAL BUILDING IN SF.NO: 38/17 PART , PATTA NO: 1546 , AT THAVUTHAIKULAM VILLAGE & PANCHAYAT , ARIYALUR TALUK & DISTRICT ,


NAME OF THE OWNER : MEENA W/O CINNADURAI

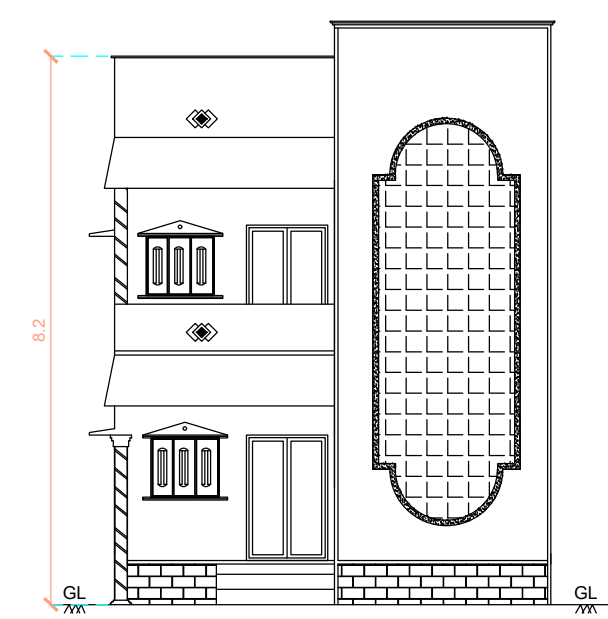


FRONT ELEVATION

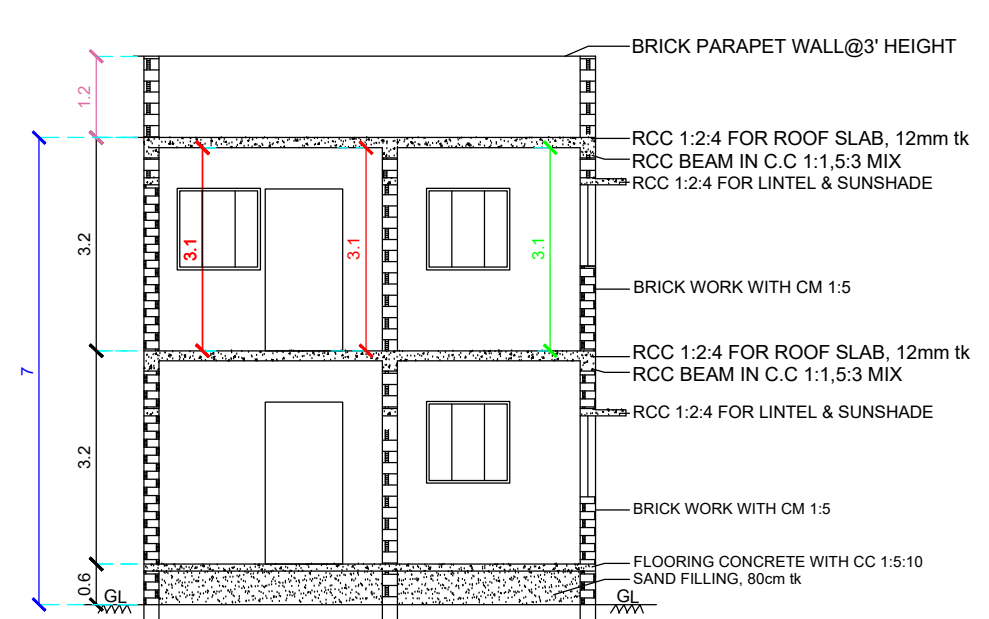


SECTION - 'AA'

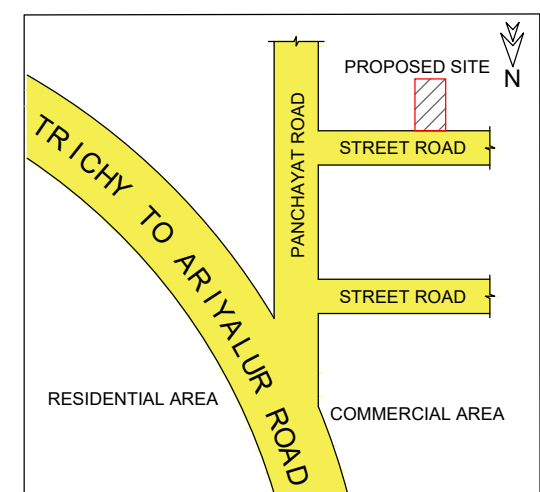


KEY PLAN

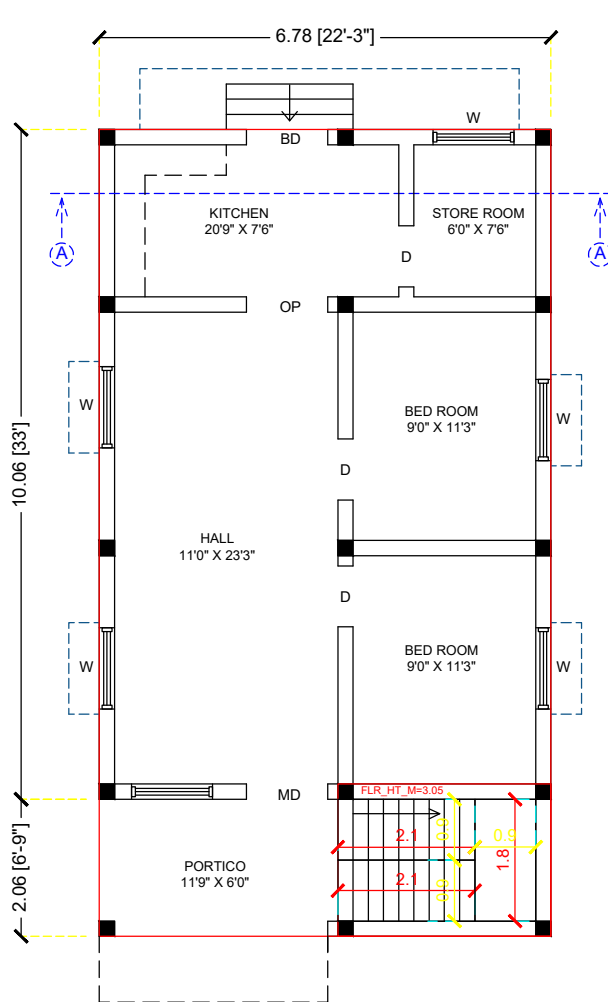


EXISTING APPROVED GROUND FLOOR PLAN

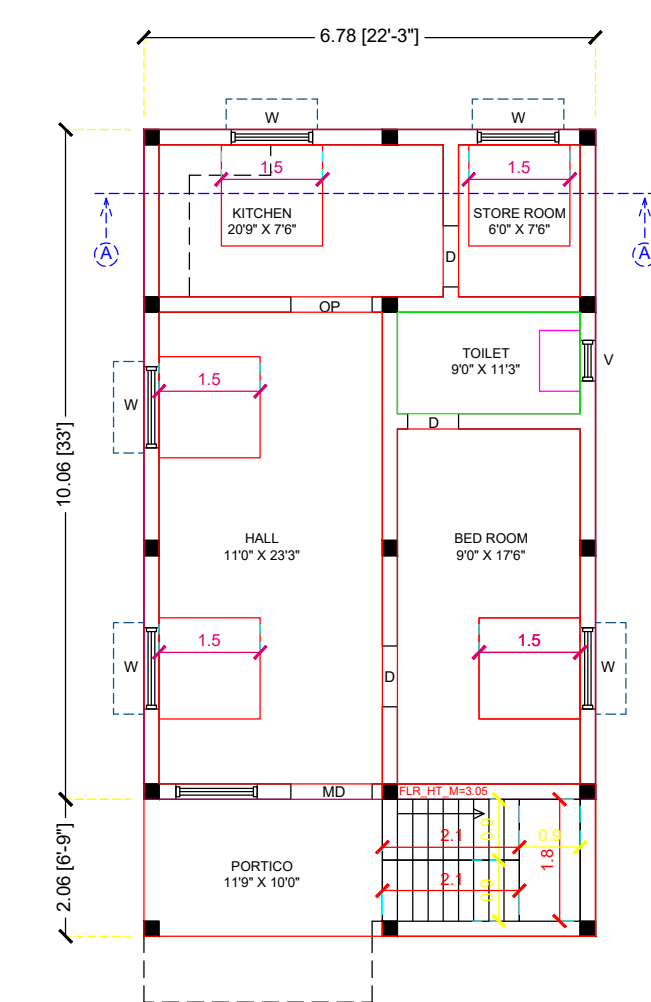


PROPOSED FIRST FLOOR PLAN

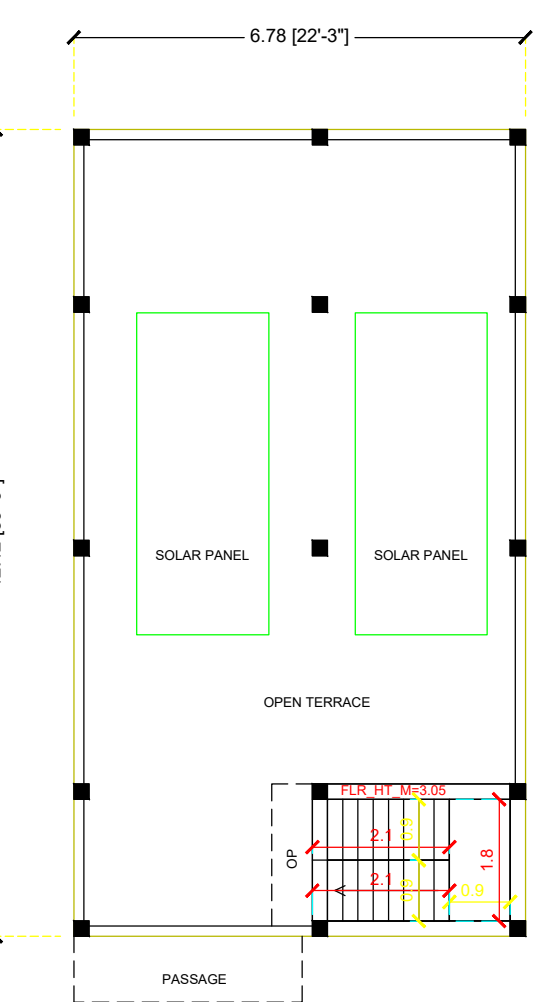


TERRACE FLOOR

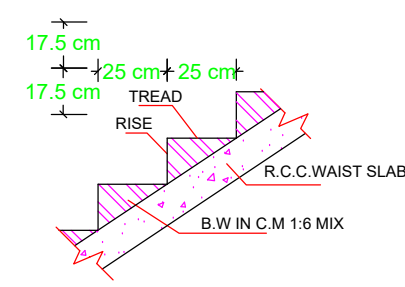


SECTION OF STAIRCASE

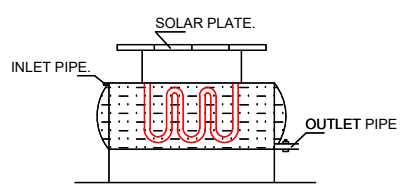


SOLAR WATER HEATER

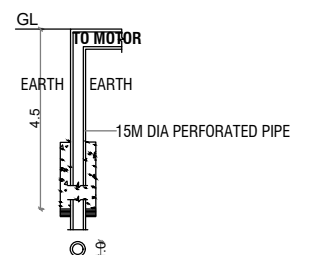


BORE WELL

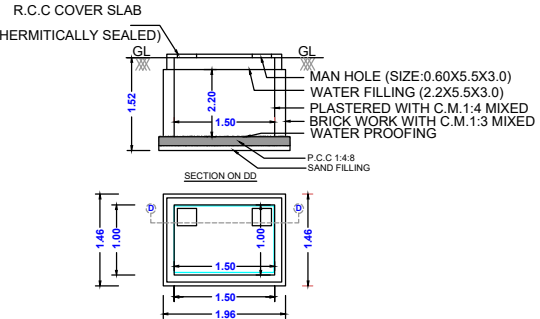


DETAILS OF COLLECTION SUMP FOR RAIN PLAN

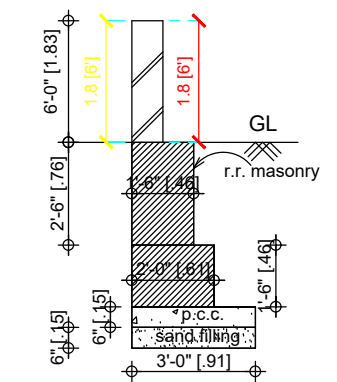


COMPOUND WALL DETAIL

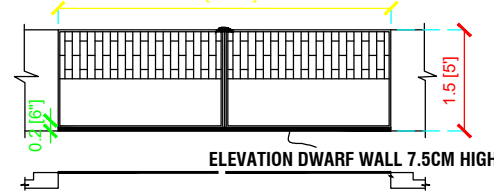


GATE ELEVATION

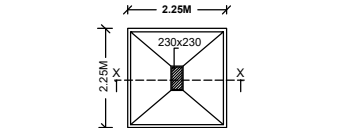

PLAN OF FOOTING

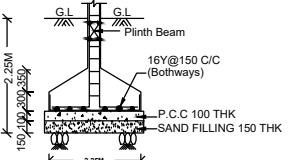

SECTION - 'XX'

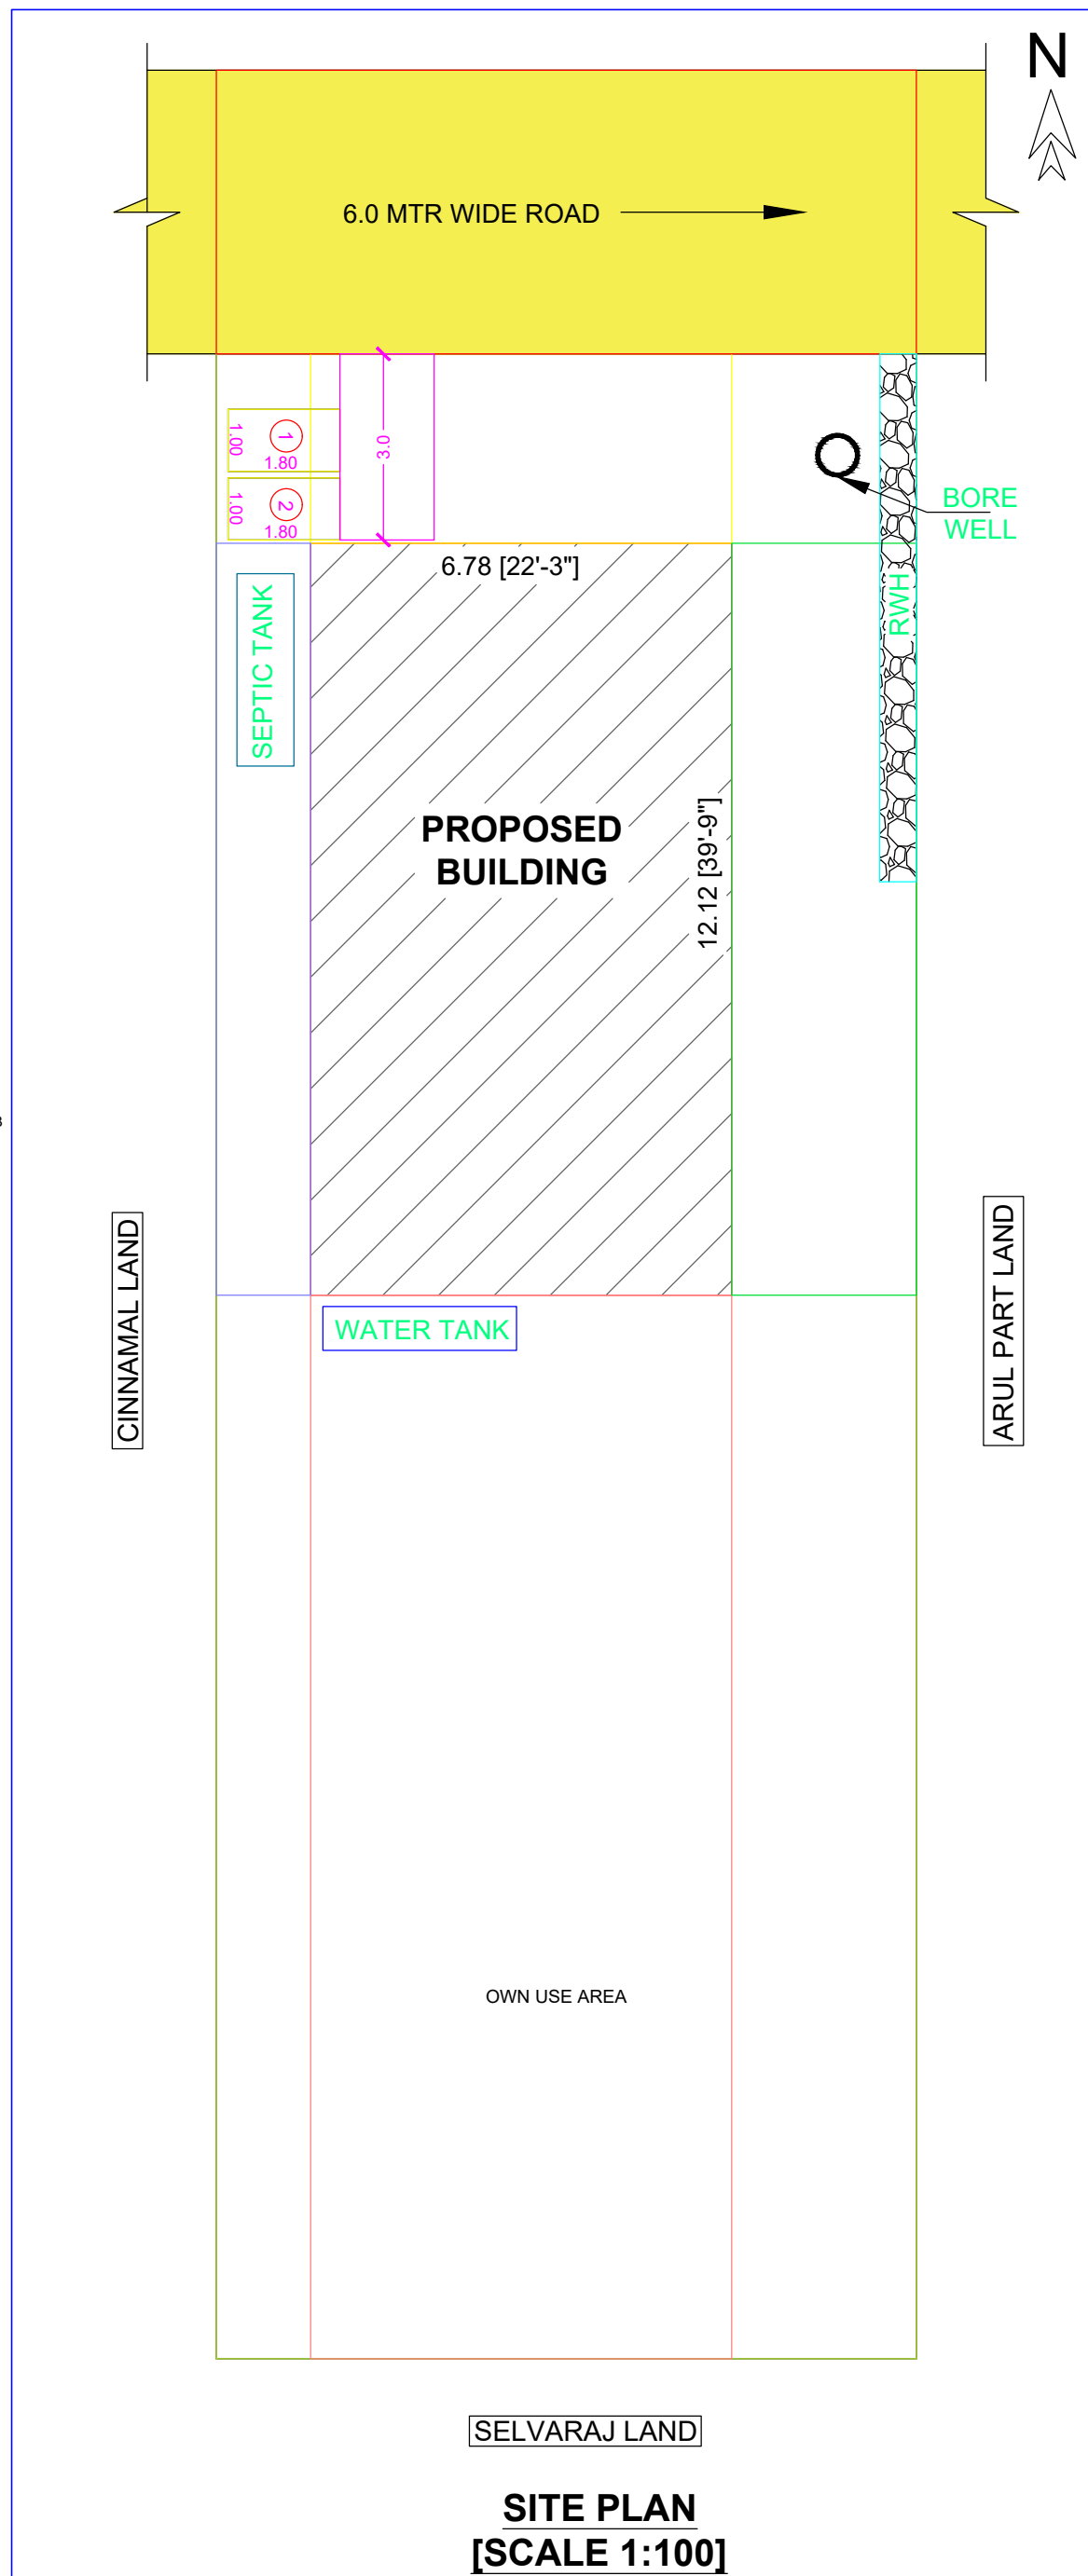

SELVARAJ LAND

SITE PLAN [SCALE 1:100]

APPROVING AUTHORITY :-

SCHEDULE OF JOINERY :-

SIGN	DESCRIPTION	SIZE
MD	MAIN DOOR	4'0" x 7'0"
D	DOOR	3'0" x 7'0"
W	WINDOW	3'0" x 4'0"
K/W	KITCHEN WINDOW	3'0" x 4'0"
V	VENTILATOR	2'0" x 2'0"

AREA DETAILS :-

DESCRIPTION	SQ.MTR
PLOT AREA (AS PER DOCUMENT)	364.27 SQ.M
PLOT AREA (AS PER FMB)	364.27 SQ.M
SUPER IMPOSED PLOT AREA	364.27 SQ.M

DESCRIPTION	UNIT	
	NON F.S.I AREA (SQ.MTR)	F.S.I AREA (SQ.MTR)
EXISTING G.F FLOOR	7.31	74.86
PROPOSED F.F FLOOR	-	82.17
TOTAL AREA	7.31	157.03

PLOT COVERAGE	=	157.03 / 364.27	X 100	= 43.10 %
F.S.I	=	157.03 / 364.27		= 0.43 Ext...

PARKING :-

1.TWO WHEELER PARKING SPACE 2 NOS PROVIDED .

NOTES :-

1. FIRE EXTINGUISHER .
2. ALL DIMENSIONS AREA IN METER .
3. SCALE - 1:100 .
4. WASTE WATER UTILIZED FOR GARDEN PURPOSE .
5. SOLAR WATER HEATER PROVIDED IN TERRACE FLOOR .

APPLICANT :-

MEENA W/O CINNADURAI

C. L. B. 11

ENGINEER :-

E. A. ASHOK DCE.,
MUNICIPALITY REGISTERED ENGINEER
Grade-II.Reg No: 090/LS/2020/00006
AS CONSTRUCTIONS
V.E. COMPLEX, JKM. ROAD,
NEW MUNICIPALITY OFFICE (OPP),
ARIYALUR, Cell: +91 9360172160

APPROVED QR CODE .

