



PLAN SHOWING THE PROPOSED CONSTRUCTION OF R.C.C RESIDENTIAL BUILDING IN SF NO.406/13
OF AYANSYTHAMALI VILLAGE AND AYANSUTHAMALI PANCHAYATH ARIYALUR TALUK
ARIYALUR DISTRICT (SCALE 1:100)


APPROVING AUTHORITY

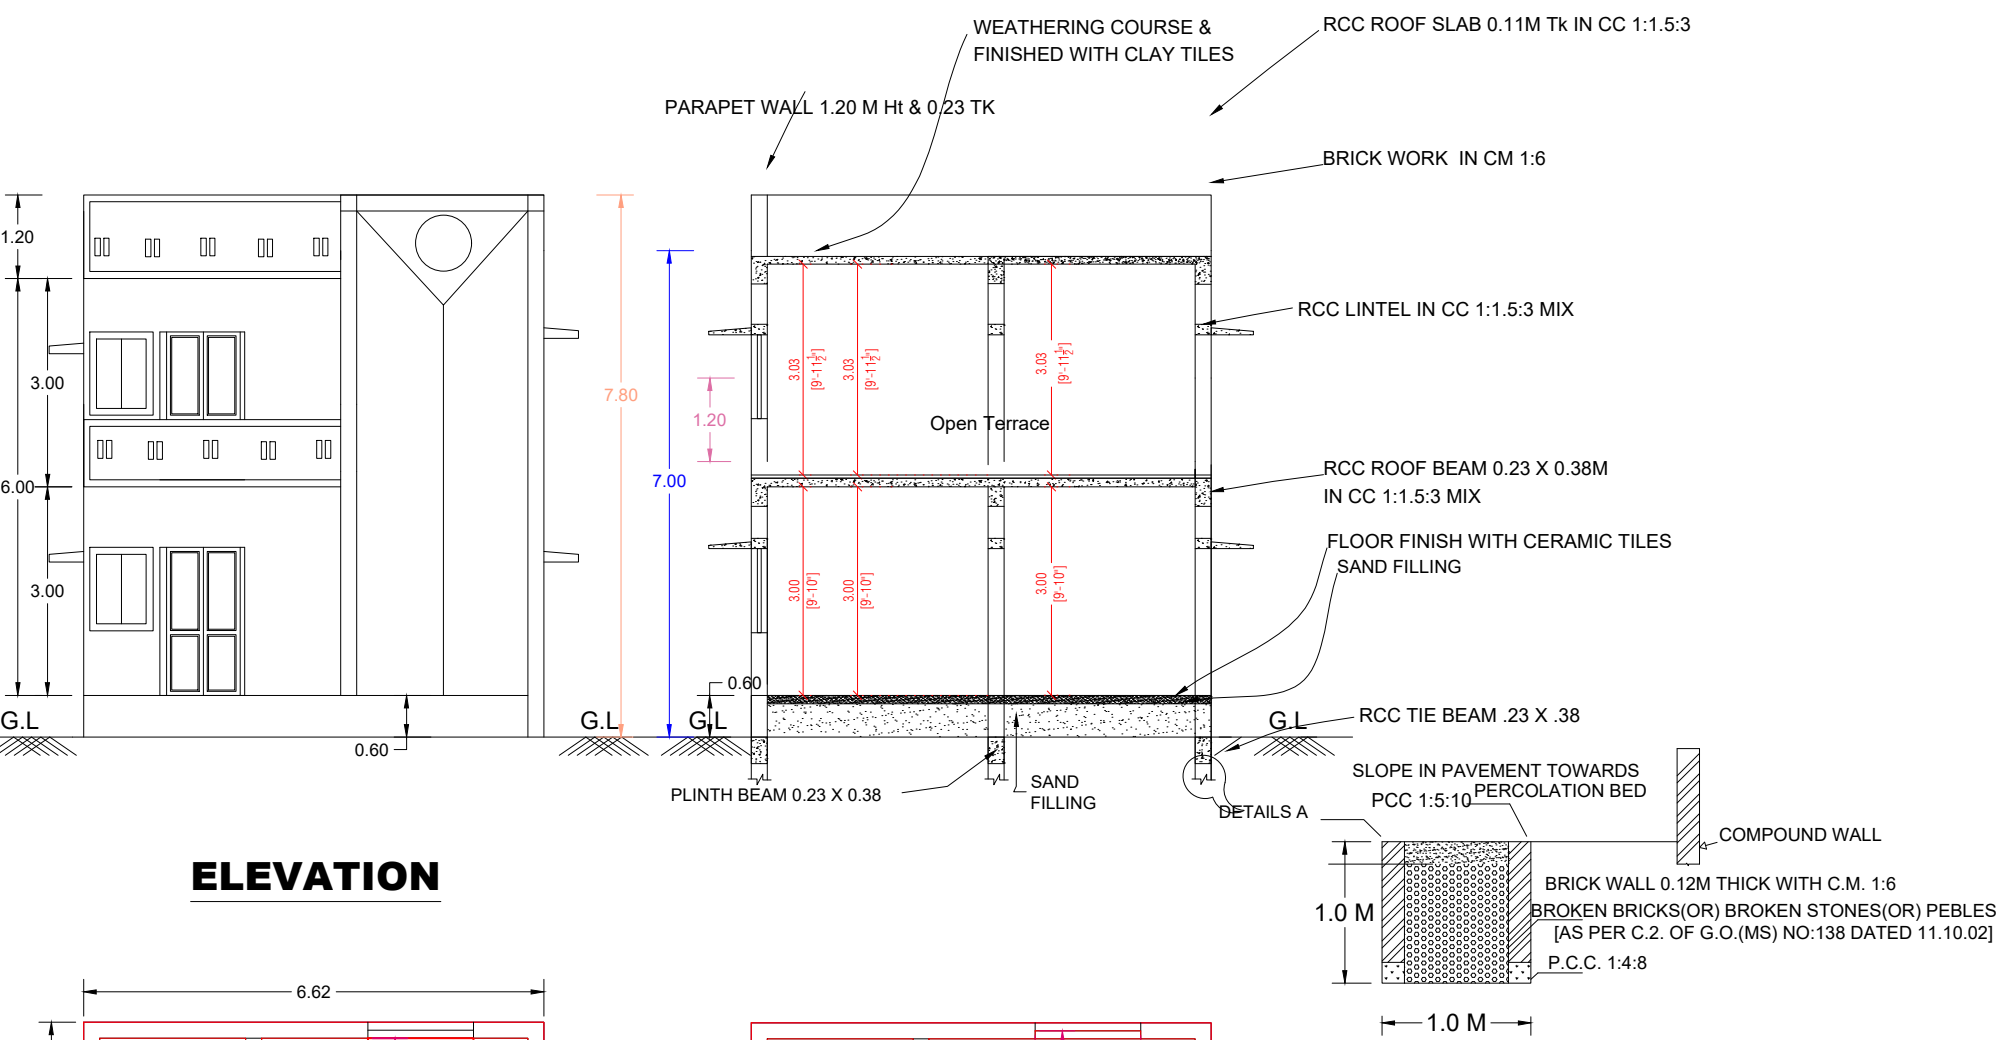


ELEVATION

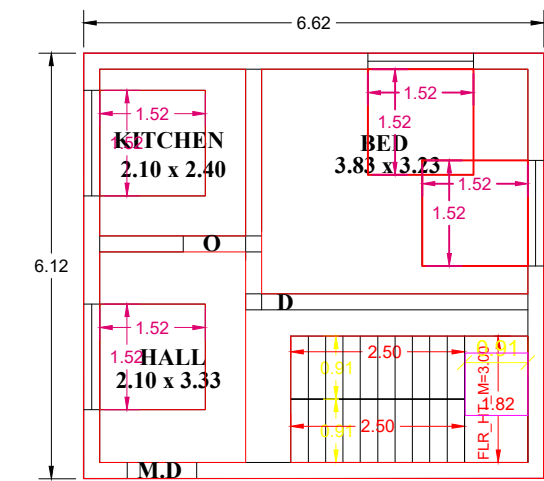


GROUND FLOOR PLAN

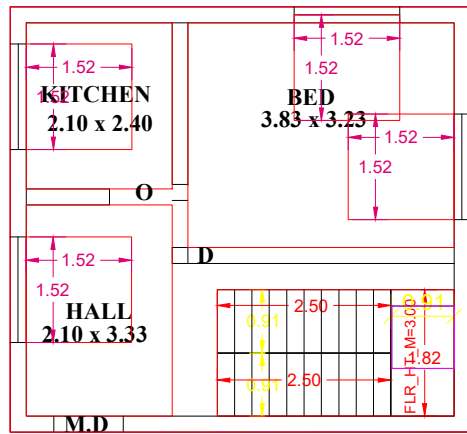


FIRST FLOOR PLAN

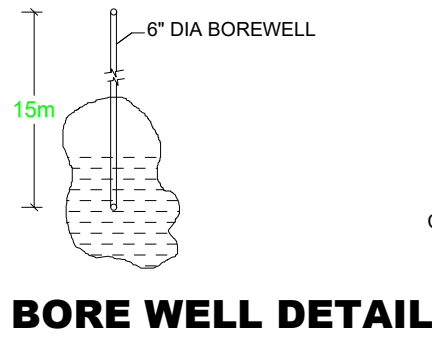


BORE WELL DETAIL

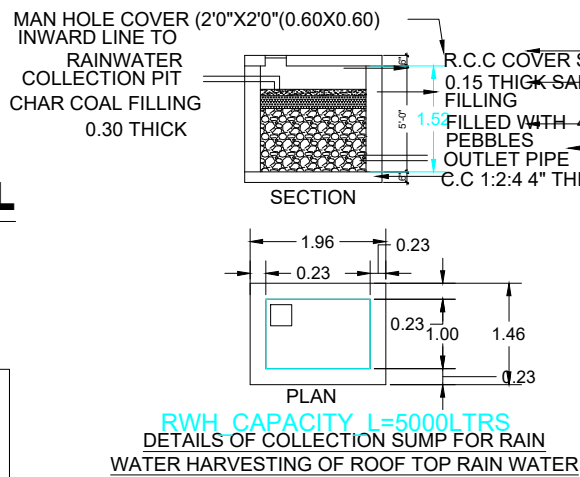


DETAILS OF COLLECTION SUMP FOR RAIN
WATER HARVESTING OF ROOF TOP RAIN WATER

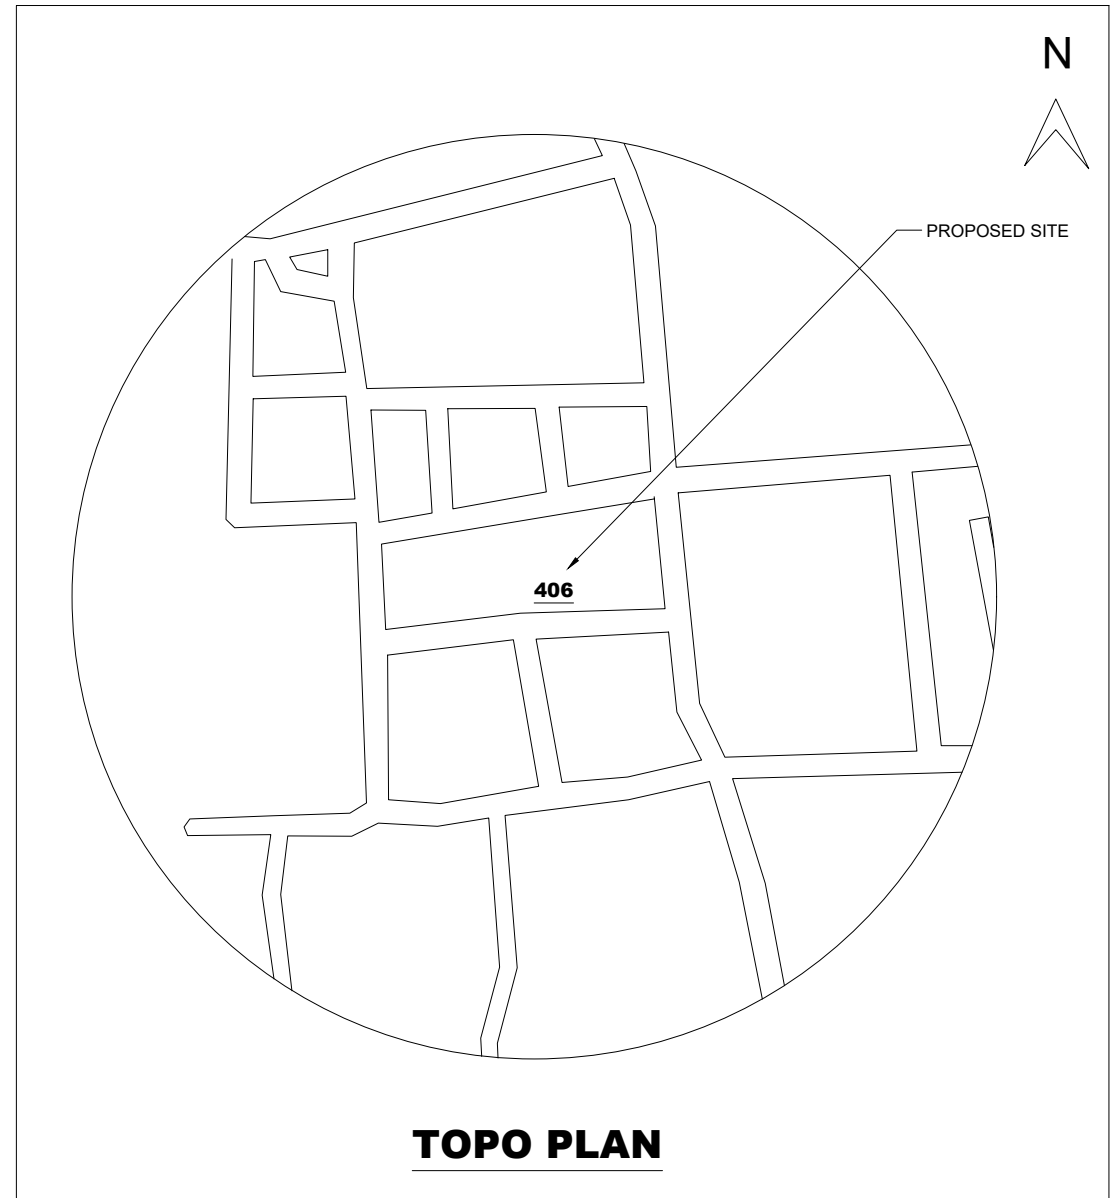


TOPO PLAN

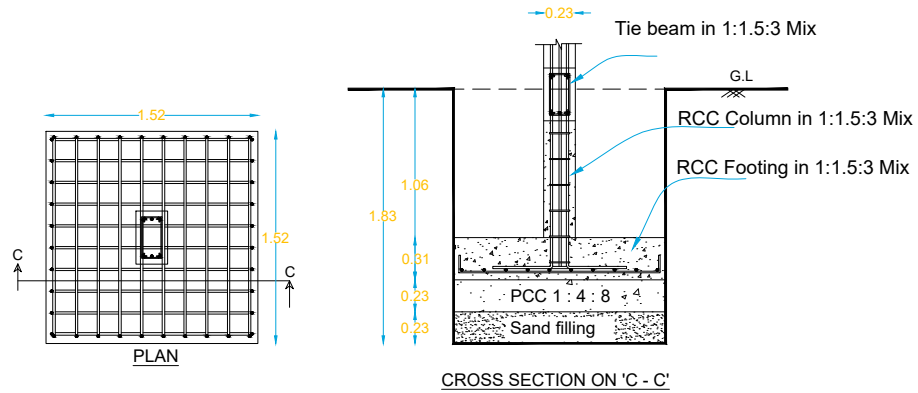


COLOUMN FOUNDATION DETAILS

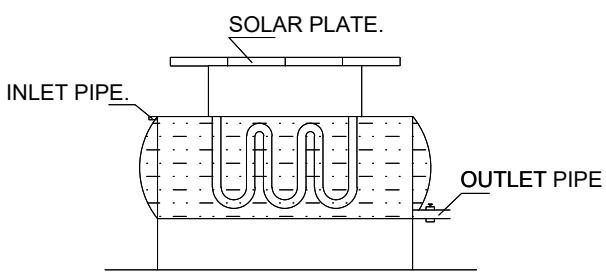


SOLAR WATER HEATER

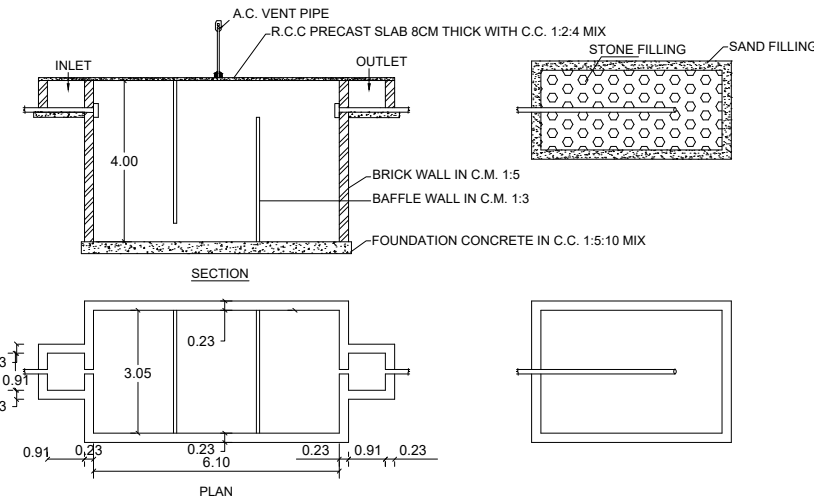


PLAN & SECTION OF SEPTIC TANK & DISPERSION TRENCH

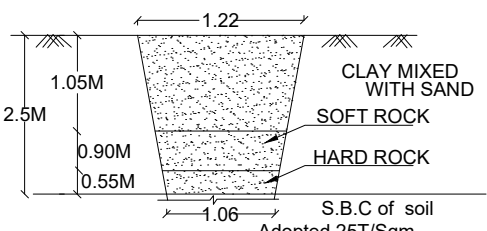

TRIAL PIT DETAILS

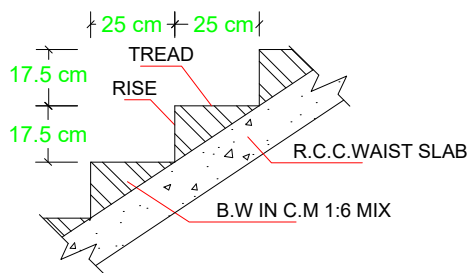

SECTION OF STAIRCASE

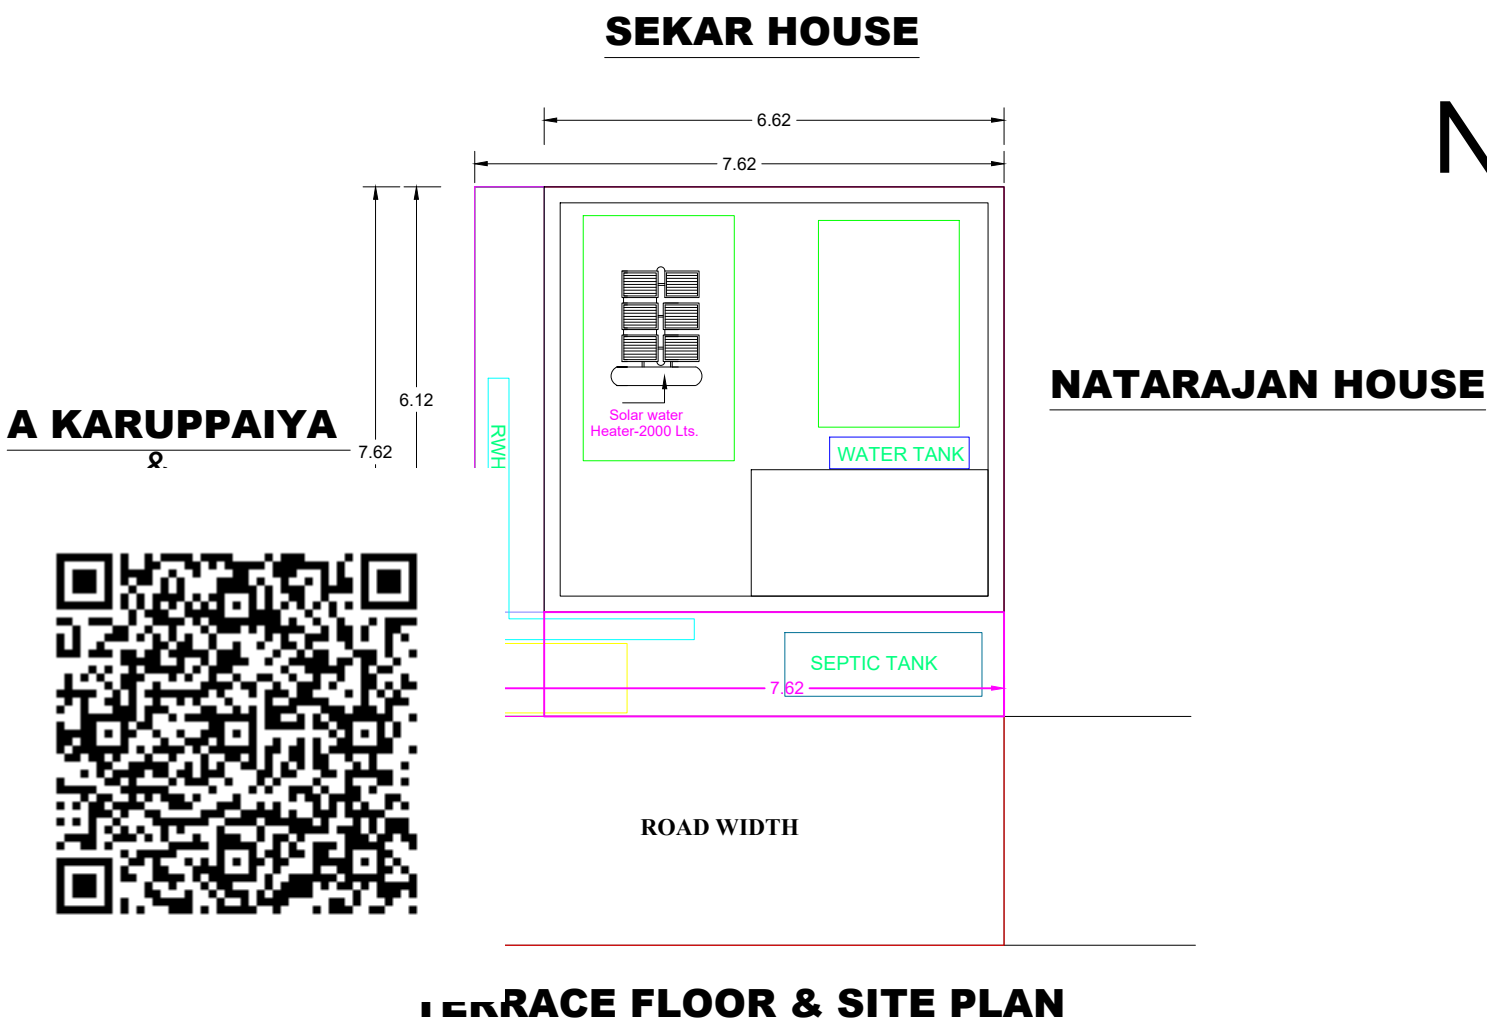

TERRACE FLOOR & SITE PLAN

PLOT AREA DETAILS		
DESCRIPTION	AREA	
	SQ.M.	SQ.FT.
PLOT AREA (as per Document)	58.00	625.00
PLOT AREA (as per FMB)	58.00	625.00
SUPER IMPOSED PLOT AREA	58.00	625.00
BUILDING AREA DETAILS		
DESCRIPTION	AREA	
	SQ.M.	SQ.FT.
G.Floor Plinth area(FSI)	40.51	435.93
F.Floor Plinth area(FSI)	40.51	435.93
Head Room area(Non FSI)	7.98	85.89
Open area	17.49	189.07

PLOT COVERAGE	=	40.51	X	100	=	69.84%
		58.00				
F.S.I	=	40.51			=	0.69
		58.00				

PARKING	
1. TWO WHEELER PARKING SPACE 1 NOS PROVIDED.	
NOTES:	
1. ALL DIMENSION ARE IN METER	
2. SCALE - 1:100	
3. WASTE WATER UTILISED FOR GARDEN PURPOSE.	
4. SOLAR WATER HEATER PROVIDED IN TERRACE FLOOR.	

SCHEDULE OF JOINERIES:		
TYPE	REFERENCE	SIZE IN METER
MD	MAIN DOOR	1.06 x 2.13
GG	GRILLED GATE	1.00 x 2.13
D	FLUSH DOOR	1.00 x 2.13
O	OPEN	1.00 x 2.13
W	WINDOW	1.52 x 1.52
W1	WINDOW	1.52 x 1.22
V	VENTILATOR	0.91 x 0.76

OWNER	
POOBATHI W/O KARUMBAYIRAM	
K. L. S. S.	
IDEALSURE CONSTRUCTION FIRM, ARIYALUR, PH:9943418030	

ENGINEER	
P. RAJAPANDIAN, B.E., CONSULTING CIVIL ENGINEER, LS.No.090/LS/2020/00005 IDEALSURE CONSTRUCTION FIRM, KALLANKURICHI ROAD, KAYARLABATH, ARIYALUR - 621 704. CELL : 99434 18030	