

PLAN OF PROPOSED CONSTRUCTION OF RCC ROOF GROUND FLOOR COMMERCIAL BUILDING & R.C.C ROOF GROUND

FLOOR RESIDENTIAL BUILDING AND R.C.C ROOF FIRST FLOOR RESIDENTIAL BUILDING IN R.S NO.476/6C(NEW R.S

NO.476/6C1,PRESNET R.S NO.476/6C1B),R.S NO.476/6C(NEW R.S NO.476/6C2),


PATTA NOS.3176,183 AT NETHAJI STREET,PAPPAKUDI SOUTH MADHURA

MELANIKULI VILLAGE ,MELANIKULI PANCHAYAT, UDAIYARPALAYAM TALUK,

ARIYALUR DISTRICT,612903.(EXISTING BUILDING WILL BE DEMOLISHED)


OWNER: Mrs.SUNDHARI. W/O SENTHILKUMAR.

PLAN INFO
DISTRICT=ARIYALUR
TALUK=UDAIYARPALAYAM
PATTA_NO=3176.183
AS_AT_SITE=532.28
FMB_OR_PLR=532.28
AS_PER_DOCUMENT=551.00
JURISDICTION_TYPE=PANCHAYAT
SURVEY_NO=R.S NO.476/6C1,476/6C2
SINGLE_FAMILY_BLDG=NO
CRZ=NO
SECURITY_ZONE=NO
ACCESS_WIDTH_M=8.40
WHETHER_GOVT_OR_AIDED_SCHOOL=NO
ROAD_WIDTH=10.00
ROAD_LENGTH=250.00
AVG_PLOT_DEPTH=54.40
AVG_PLOT_WIDTH=9.70
LAND_USE_ZONE=RESIDENTIAL
PLOT_AREA_M2=532.28
RWH_DECLARED=YES
BUILDING_NEAR_TO_RIVER=NO
AREA_TYPE=OTHERS
BUILDING_NEAR_MONUMENT=NO
BUILDING_NEAR_GOVT_BLDG=NO
PROVISION_FOR_GREEN_BUILDINGS_AND_SUSTAINABILITY=YES
FIRE_PROTECTION_AND_FIRE_SAFETY_REQUIREMENTS=NO
NOC_FOR_CONSTRUCTION_NEAR_MONUMENT=NO
NOC_FIRE_DEPT=NO
PREMIUM_FSI_REQUIRED=NO
IS_APPROVED_LAYOUT=NO
OSR_APPLICABLE=NO
IS_SWIMMING_POOL_EXISTS=NO
IF_HERITAGE_TOWN_LESS_THAN_1KM_RADIUS=NO
BLOCK_1_B_SHOP_MEMBER_COUNT=1

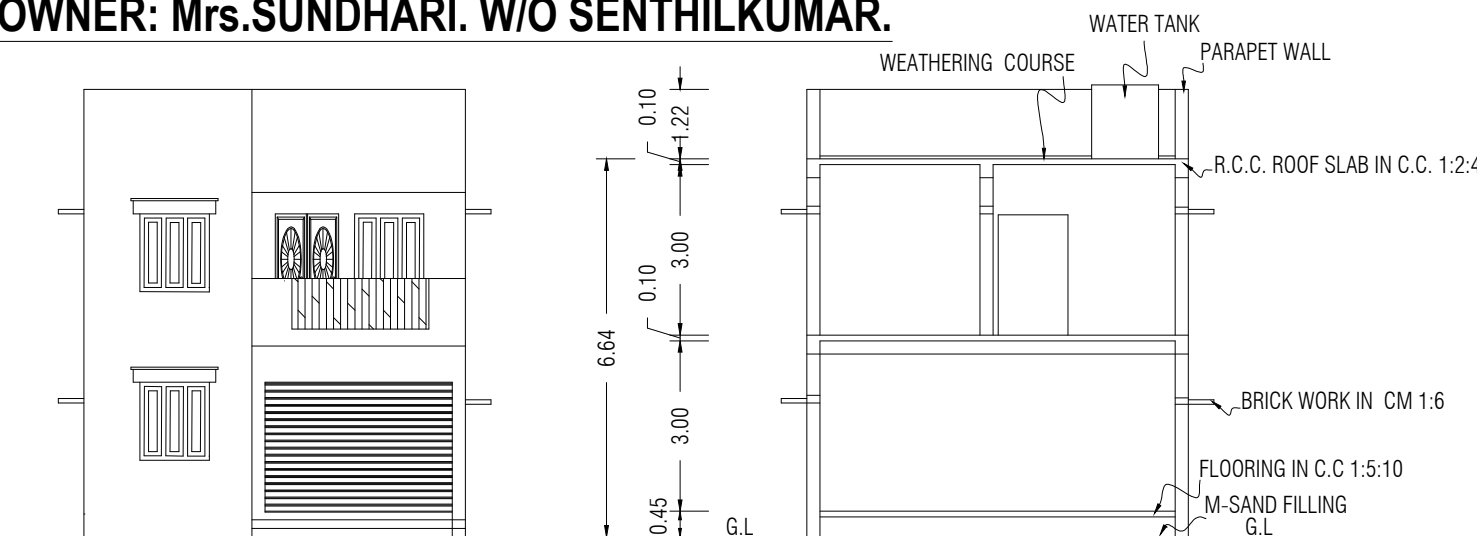


ELEVATION


SECTION ON 'AB'

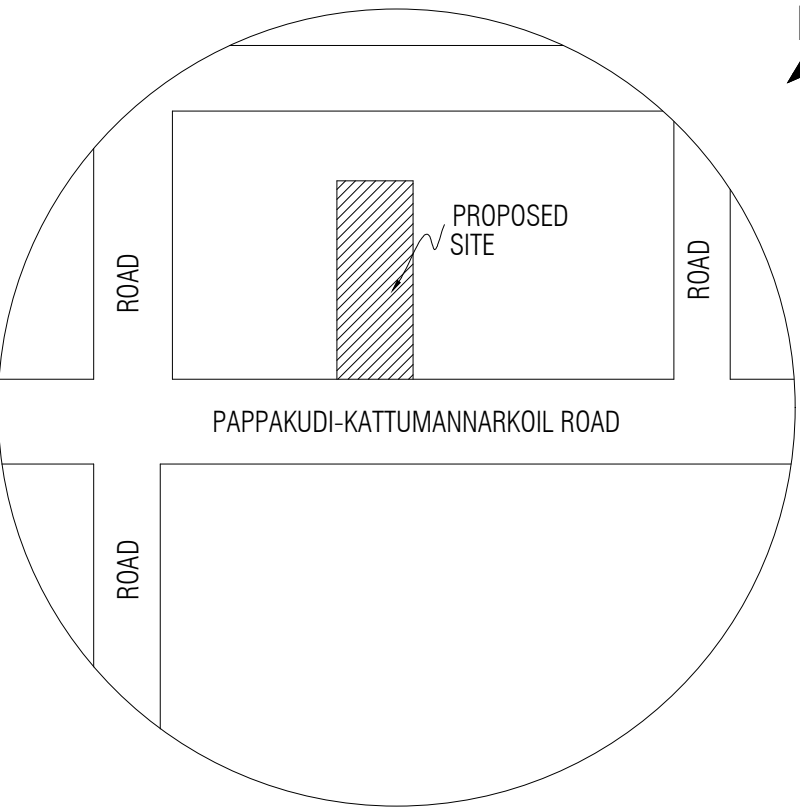


TOPO PLAN

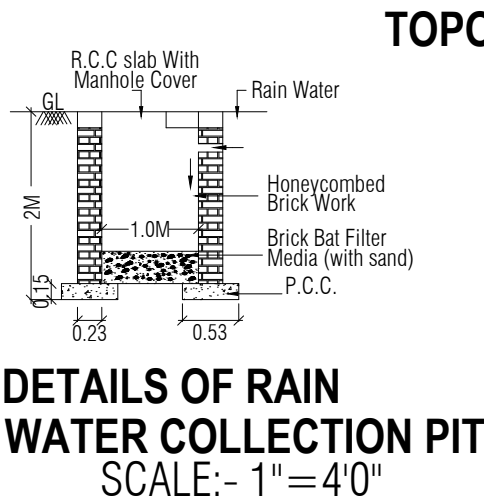


DETAILS OF RAIN
WATER COLLECTION PIT
SCALE:- 1"= 4'0"

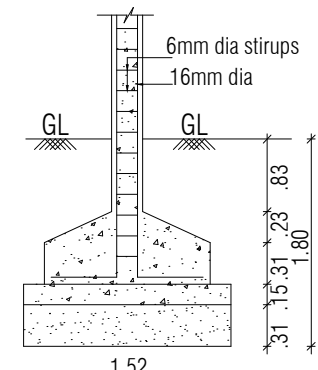


FOUNDATION
DETAIL

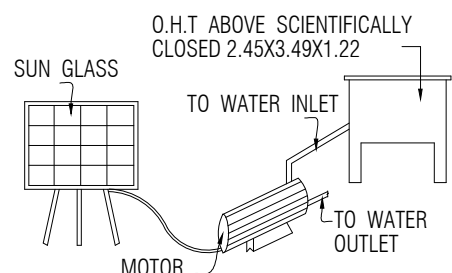


SOLAR WATER
HEATING SYSTEM

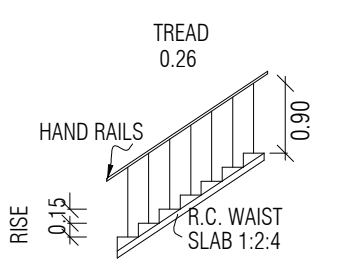

STAIRCASE
DETAILS

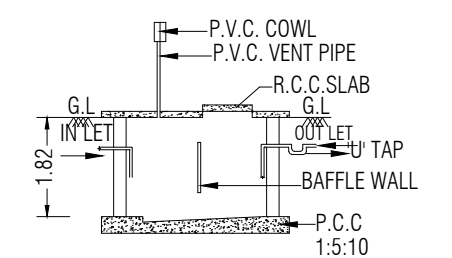

SEC. OF SEPTIC
TANK"AA"
PLAN OF SEPTIC TANK
SCALE (1:50)

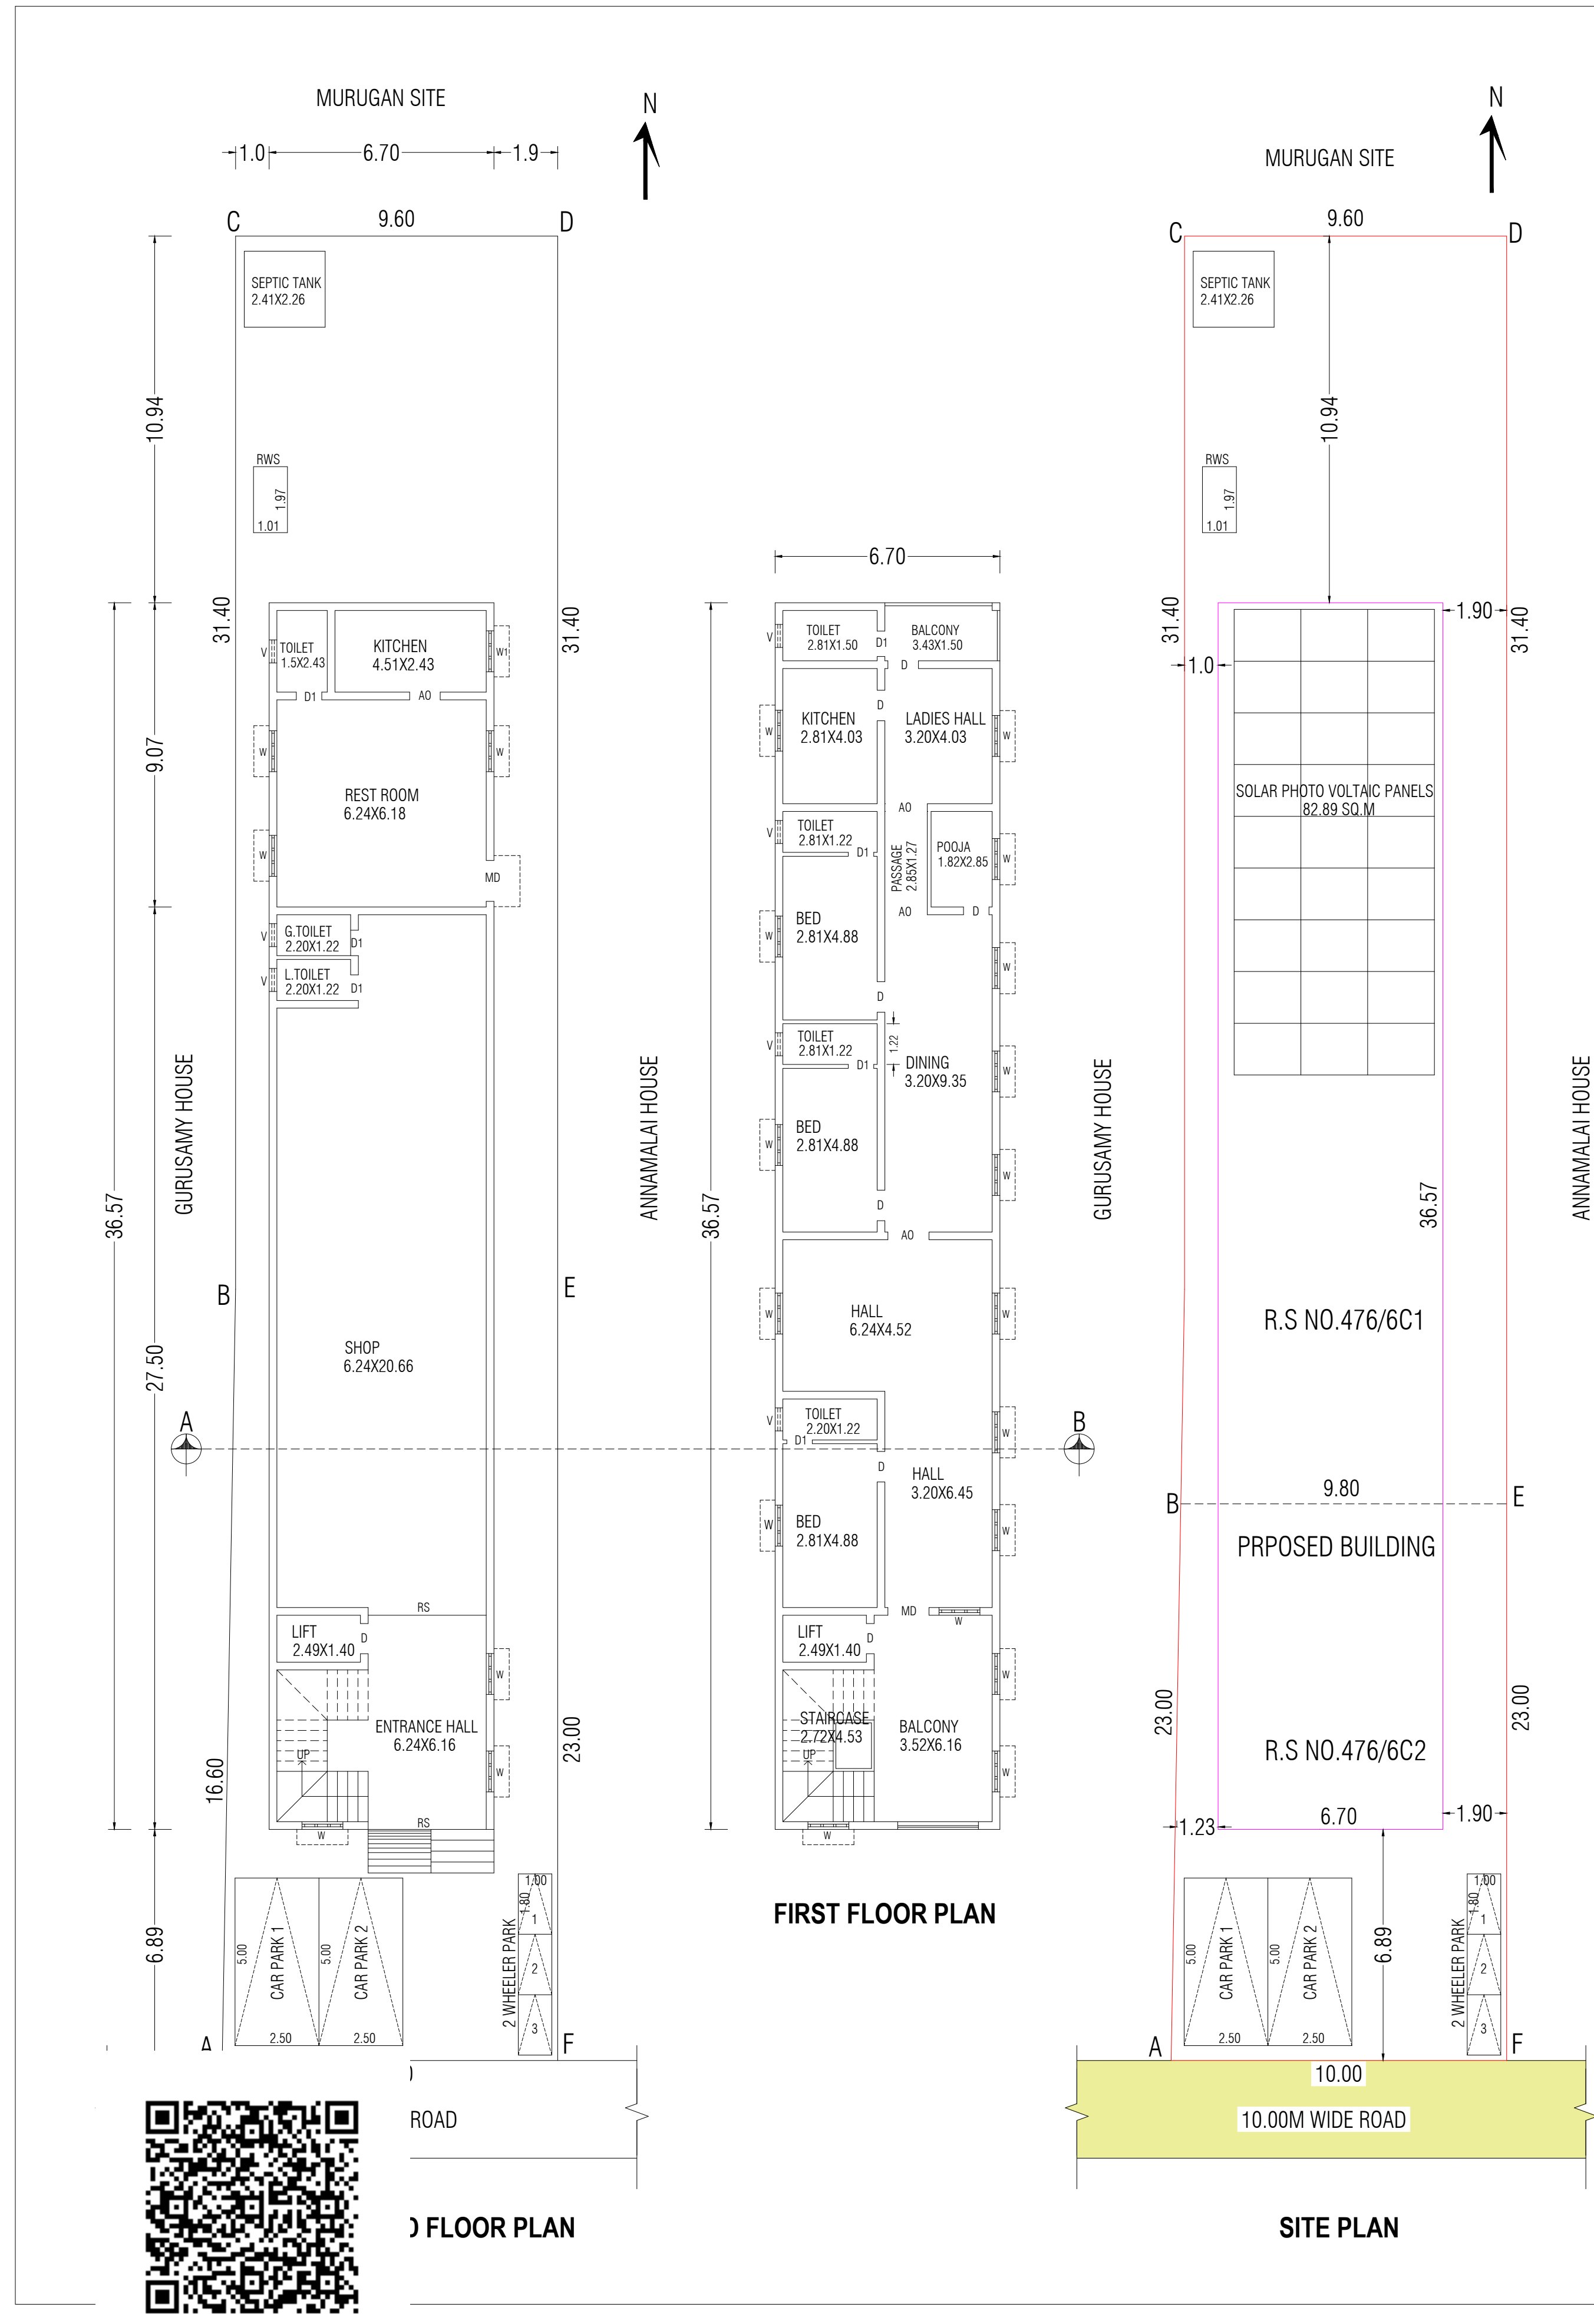

FIRST FLOOR PLAN

SITE PLAN

2ND FLOOR PLAN

