


PLAN SHOWING THE PROPOSED CONSTRUCTION OF GROUND FLOOR RCC ROOF RESIDENTIAL BUILDING IN NATHAM S.F.NO-477/4B2, AT T.KUDIKADU VILLAGE ,THATHANOR (W) PANCHAYAT, UDAYARPALAYAM TALUK ARIYALUR DISTRICT.




OFFICE

TECHNICAL


This Document is Digitally D  
"PRESIDENT OF THATHAN  
So any Steal or sign is not n

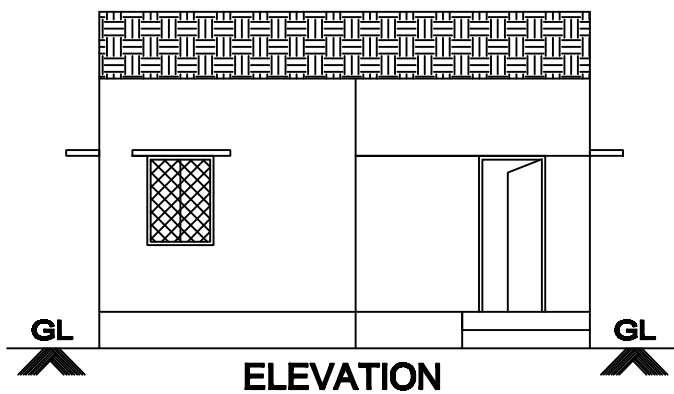


ELEVATION

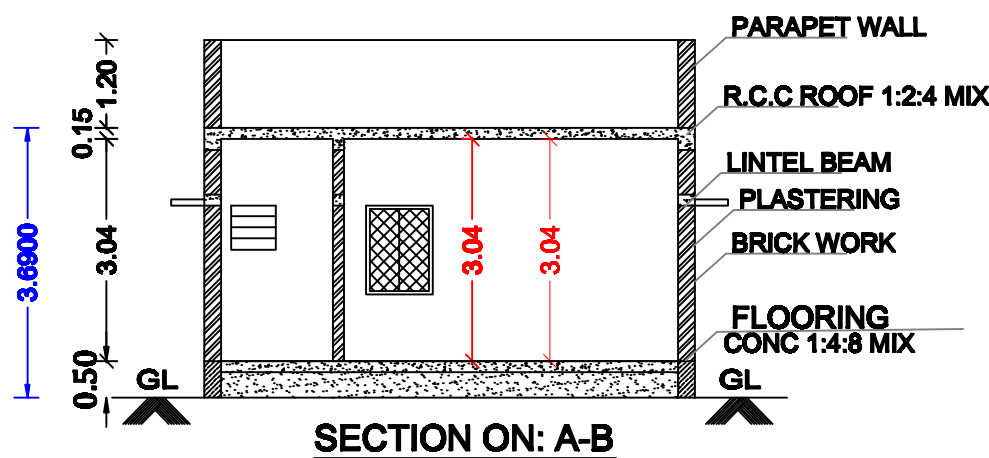


SECTION ON: A-B

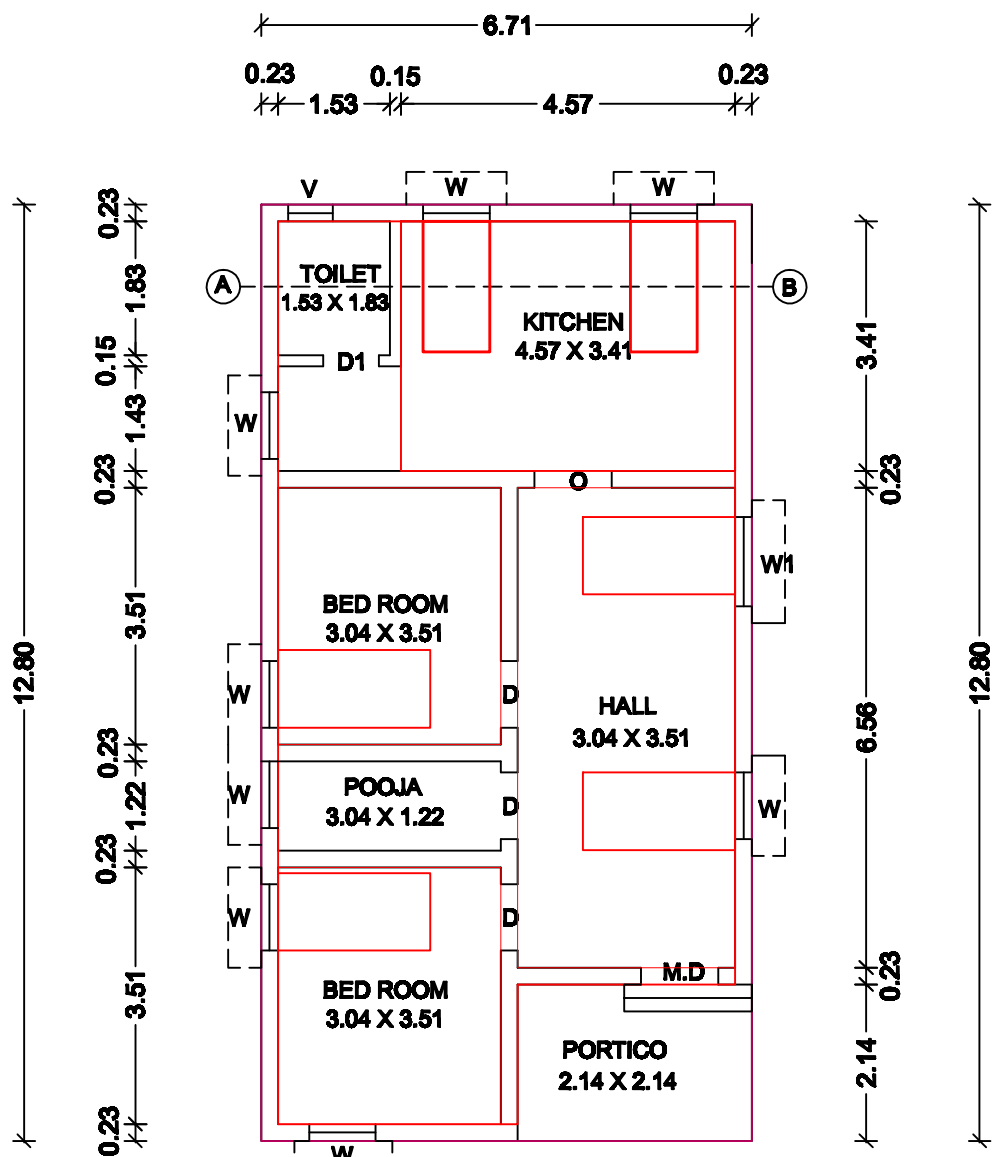

GROUND FLOOR PLAN

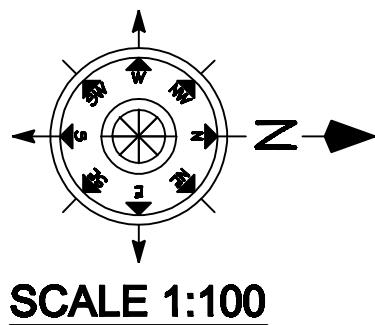


SCALE 1:100

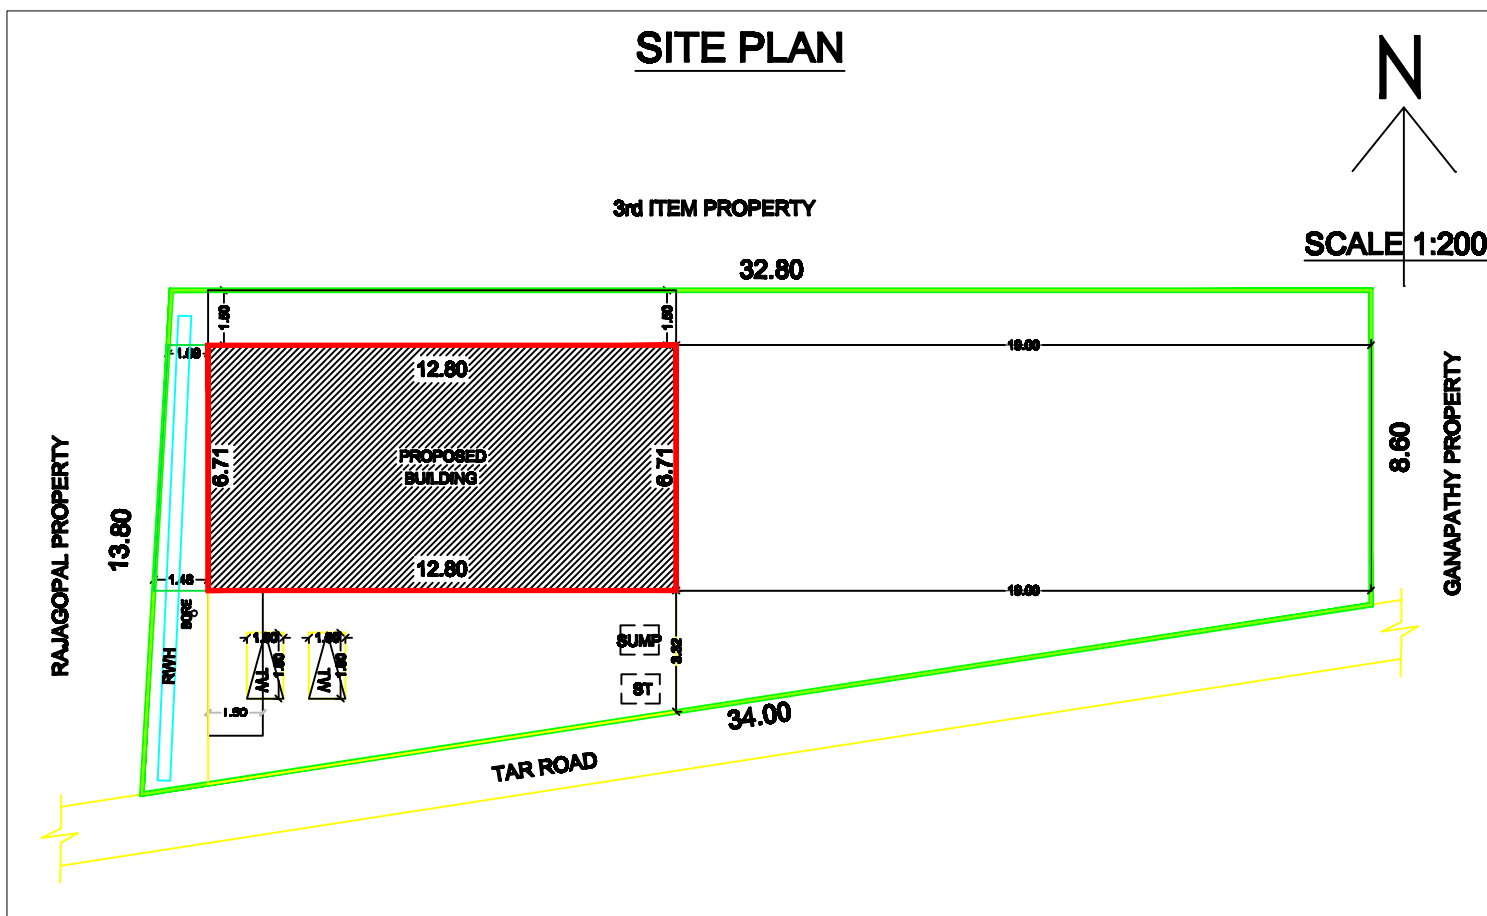


SITE PLAN


SCALE 1:200

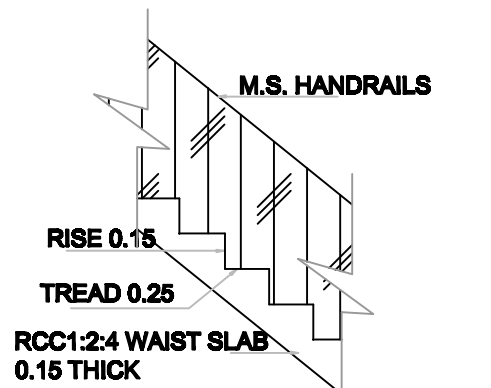


STAIRCASE DETAILS  
SCALE- 1:20

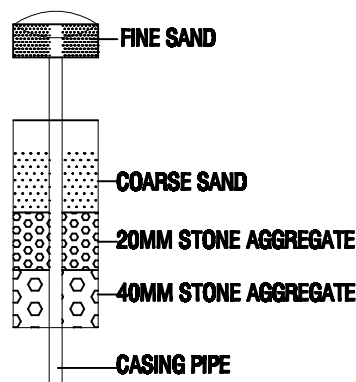


DETAILS OF RAIN WATER  
HARVESTING STRUCTURES

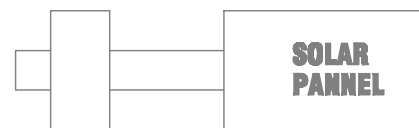

PLAN  
SOLAR WATER HEATER  
SCALE- 1:50

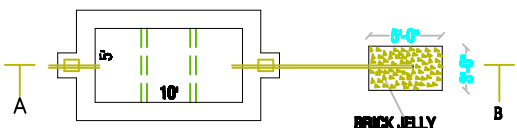

SEPTIC TANK & DISPERSION TRENCH DETAILS  
SCALE- 1:100

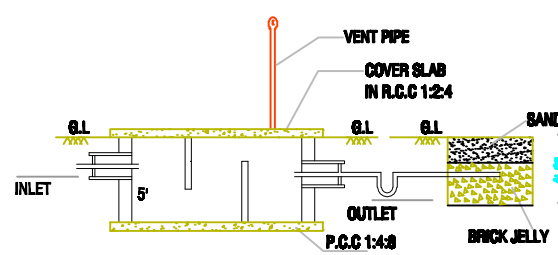

SECTION-AB

AREA DETAILS

| PARTICULARS          | Sq.Mt. | Sq.Ft.  |
|----------------------|--------|---------|
| AS PER DOCUMENT AREA | 351.00 | 3778.16 |
| AS PER PATTI AREA    | 351.00 | 3778.16 |
| SUPER IMPOSED AREA   | 351.00 | 3778.16 |
| GROUND FLOOR AREA    | 85.89  | 924.52  |
| TOTAL PLINTH AREA    | 85.89  | 924.52  |
| OPEN SPACE           | 265.11 | 2853.64 |
| PLOT COVERAGE IN %   | 24.47  |         |
| FLOOR SPACE INDEX    | 0.24   |         |

SCHEDULE OF JOINE RIES

| MD | MAIN DOOR  | WIDTH | HEIGHT |
|----|------------|-------|--------|
| D1 | DOOR       | 1.00  | 2.10   |
| D2 | DOOR       | 0.91  | 2.10   |
| D2 | DOOR       | 0.76  | 2.10   |
| W  | WINDOW     | 1.60  | 1.22   |
| W1 | WINDOW     | 1.52  | 1.22   |
| O  | OPEN       | 0.91  | 2.10   |
| V  | VENTILATOR | 0.91  | 0.61   |

PARKING DETAILS

| DESCRIPTION | REQUIRED | PROVIDED |
|-------------|----------|----------|
| CAR         | 0        | 0        |
| TWO WHEELER | 2        | 2        |

COLOUR INDEX

|                   |  |
|-------------------|--|
| SITE BOUNDARY     |  |
| PROPOSED BUILDING |  |
| EXISTING ROAD     |  |

APPLICANT

Mr.M. PERIYASAMY., S/o. MANICKAM.,

REGISTERED ENGINEER

Er.T.ARIVANANTHAM.M.Tech (Struct).A.M.I.E.,M.C.E.,  
M.I.S.S.E.,M.I.C.I.,F.I.I.V., C.E.(INDIA).R.V.(AarVF)  
Chartered Engineer (India ) & Approved Valuer (India)  
Registered Engineer Grade -1  
(D.T.C.P.RE 081/ 2019 & Municipality 090/LS/0004)  
Registered Structural Engineer  
(D.T.C.P. RSE/009/2019)  
No.28,Pound street,Ariyalur-621704