


PLAN SHOWING THE PROPOSED CONSTRUCTION OF RCC ROOF GROUND FLOOR RESIDENTIAL BUILDING IN S.F.NO.113/1B, PATTA NO.3055 AT VALAJANAGARAM VILLAGE & PANCHAYAT, ARIYALUR TALUK AND DISTRICT.

SCALE 1:100


Name of Applicant :-Mr.V. Selvaraj, S/o.Mr.Vadivelu

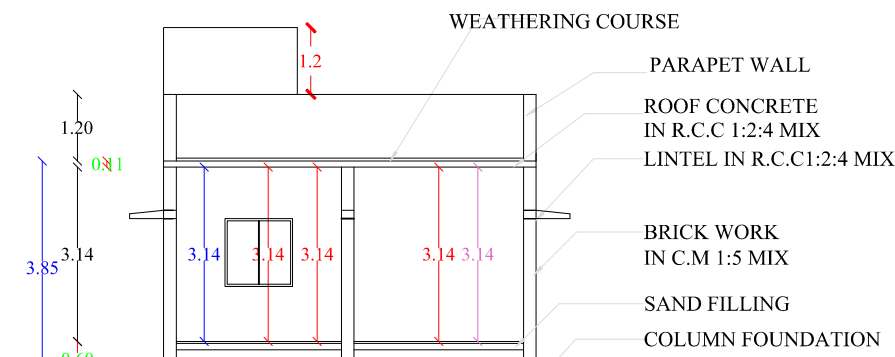


SECTION ON "AA"





FRONT ELEVATION

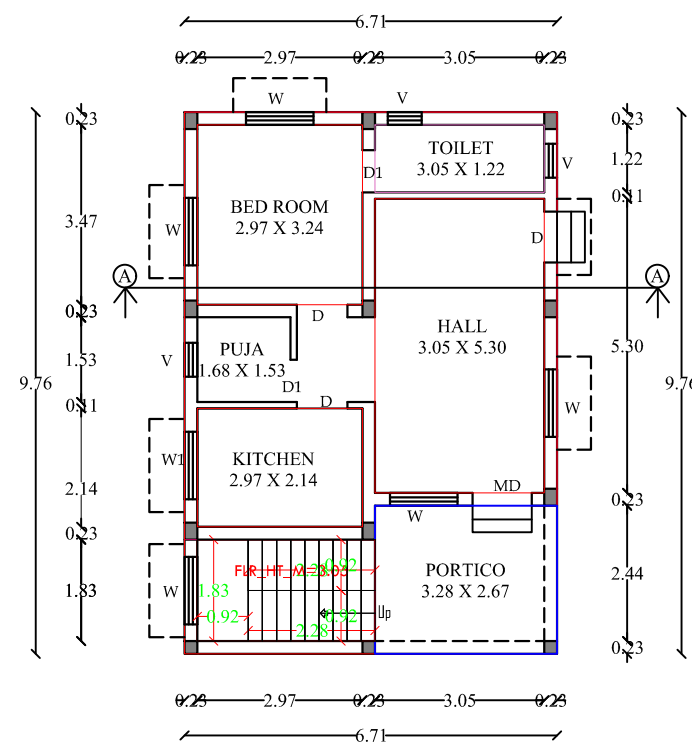





PRO.GROUND FLOOR PLAN

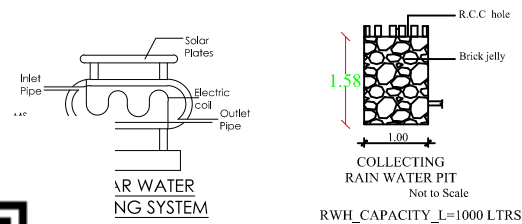

GOVINDASAMY SERVAI

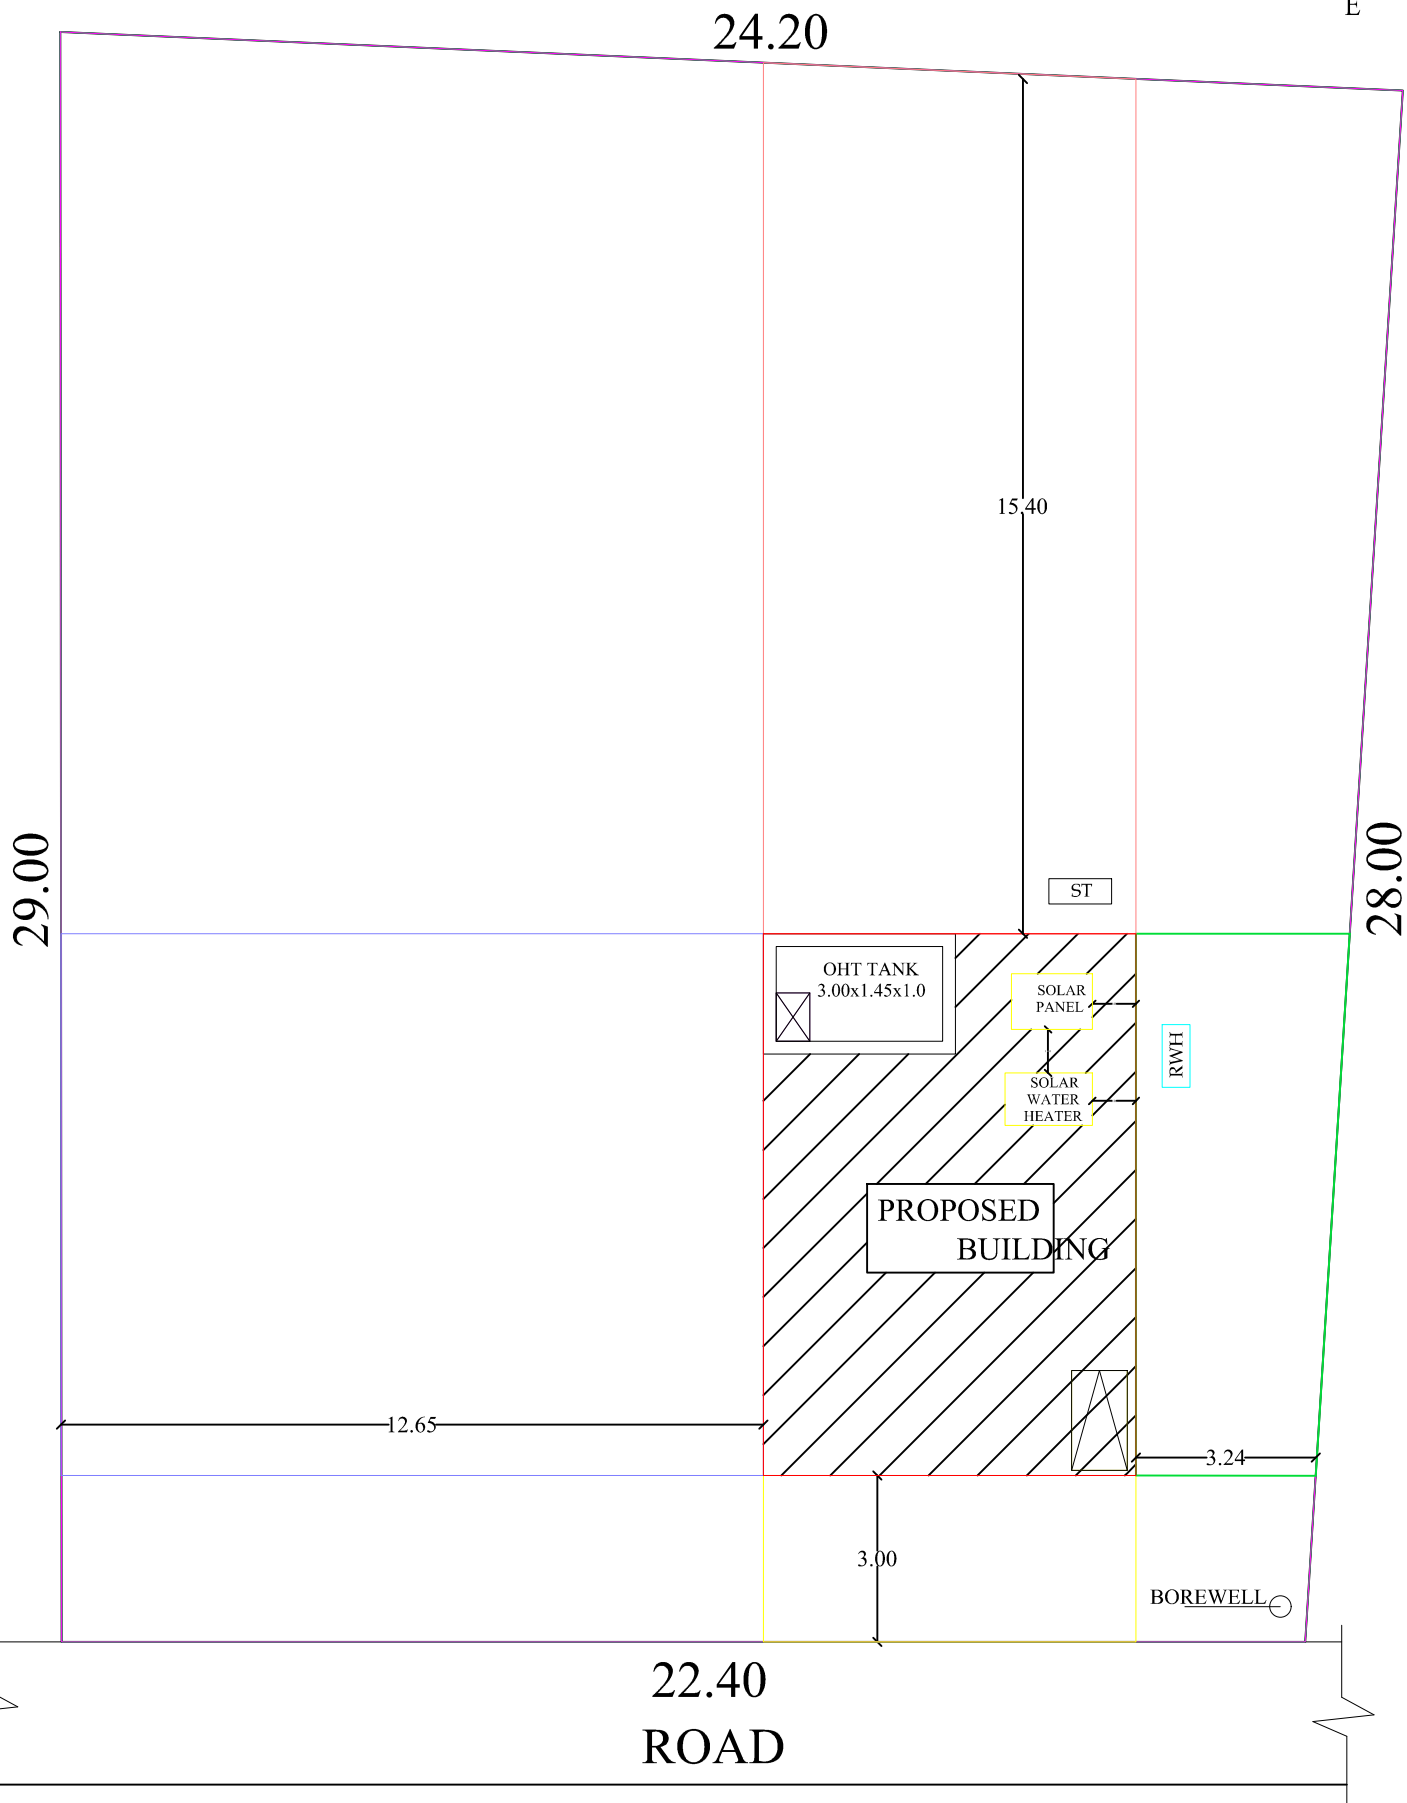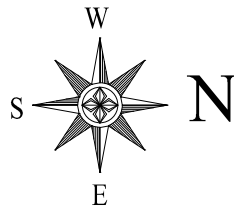

SITE PLAN
Scale 1 : 100

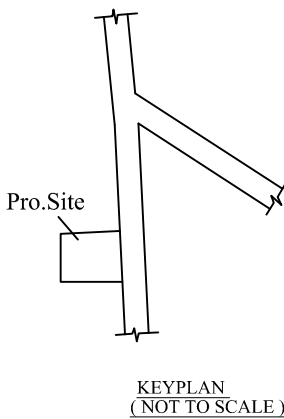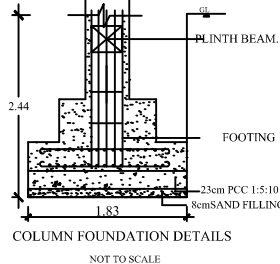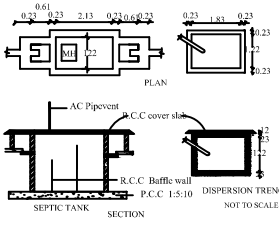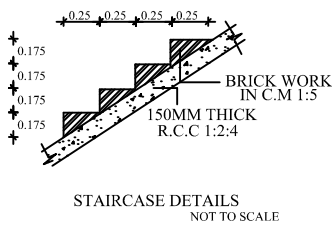

JOINERIES DETAILS

MAIN DOOR	MD	1.07 x 2.14
DOOR	D	0.91 x 2.14
DOOR	D1	0.76 x 2.14
WINDOW	W	1.22 x 1.37
WINDOW	W1	1.22 x 1.07
VENTILATOR	V	0.61 x 0.61

AREA CALCULATION

DESCRIPTION	AREA IN Sq.M	AREA IN Sq.Ft.
AREA OF THE SITE	647.49	6970.00
PRO. GROUND FLOOR	65.49	704.93
OPEN SPACE	582.00	6265.07

COLOUR INDEX

BOUNDARY	☐	PROPOSAL	☐
EXISTING	☐	ROAD	☐

NOTES

- * All Dimensions are in Meters
- * Scale - 1:100
- * Sewer line connected with SEPTIC TANK
- * Kitchen, Bath & Wash basin water will be separated and connected with rain water recharge pit

Applicant

V. Selvaraj

Mr .V.Selvaraj

Engineer

Er.S.SENTHIL KUMAR, B.E.,M.Tech.(Structural),
Registered Engineer, Municipality - DTCP,
Reg.No: 090/LS/2019/00001,
Regd.No: RCE/PBLR/2019/053, Regd.No: RE/PBLR/2019/018,
RSB Construction, ARIYALUR.
Cell No: 9842473689.

