



PLAN SHOWING THE PROPOSED CONSTRUCTION OF R.C.C ROOF RESIDENTIAL BUILDING IN GROUND FLOOR, AT OLD S.F No: 185/4, NEW S.F No: 185/4A1A1,MAIN ROAD STREET, ERAVANKUDI VILLAGE & PANCHAYAT, JAYANKONDAM UNION PANCHAYAT, UDAYARPALAYAM TALUK, ARIYALUR DISTRICT.


OWNERS: **Mr.S.PRADEEP, PRASANTH @ S/o SEKAR**

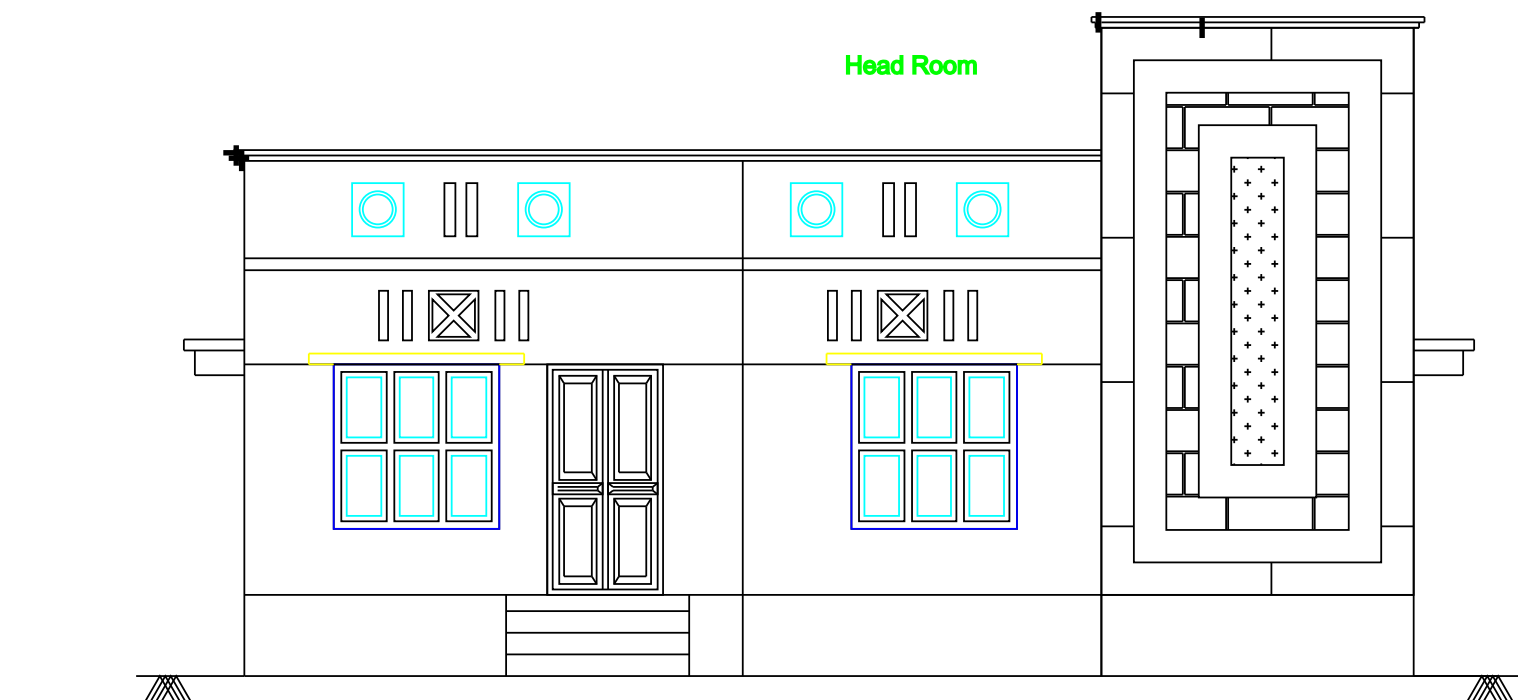


FRONT ELEVATION

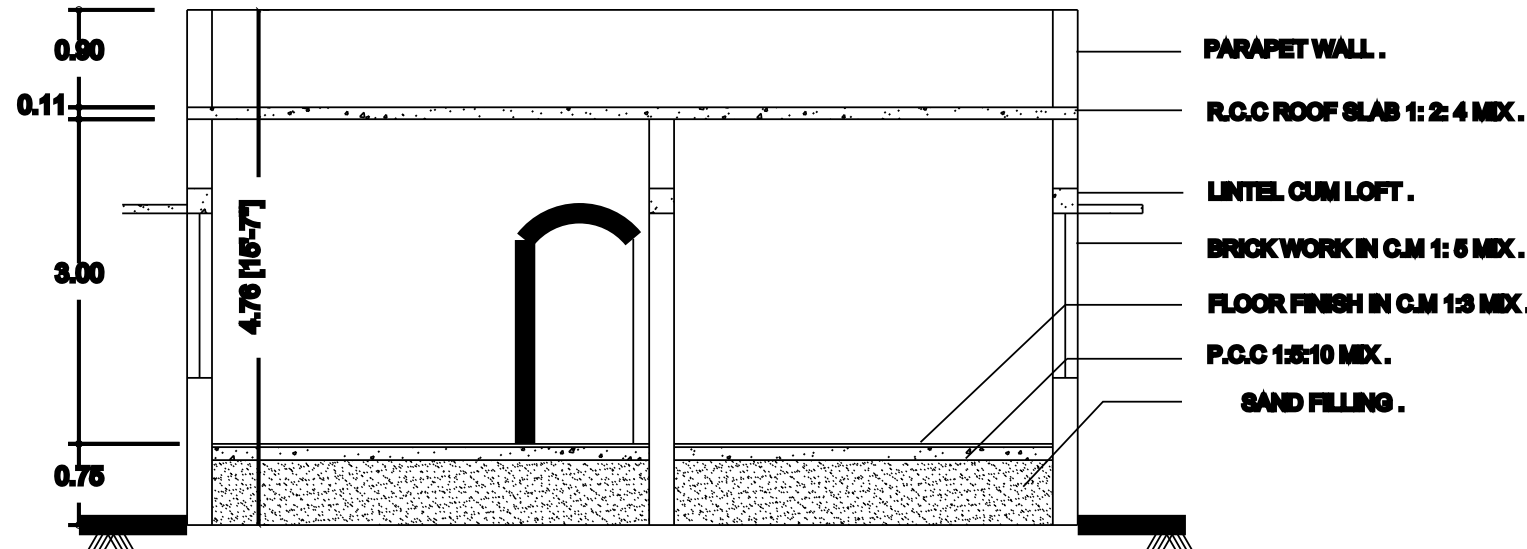


CROSS SECTION ON 'AB'

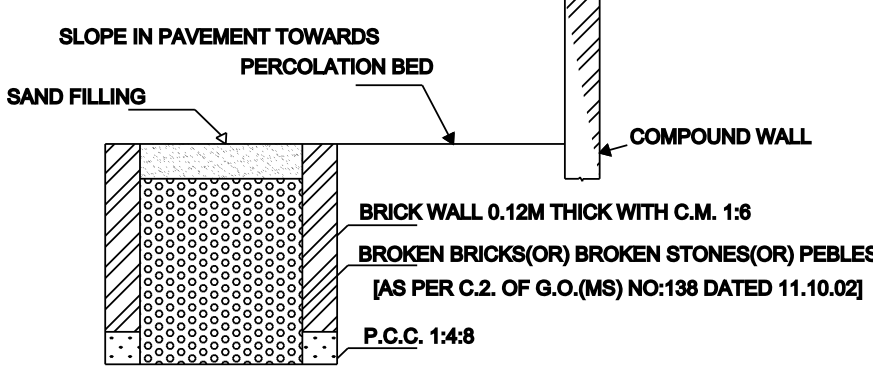


SECTION OF RAIN WATER PERCOLATION BED

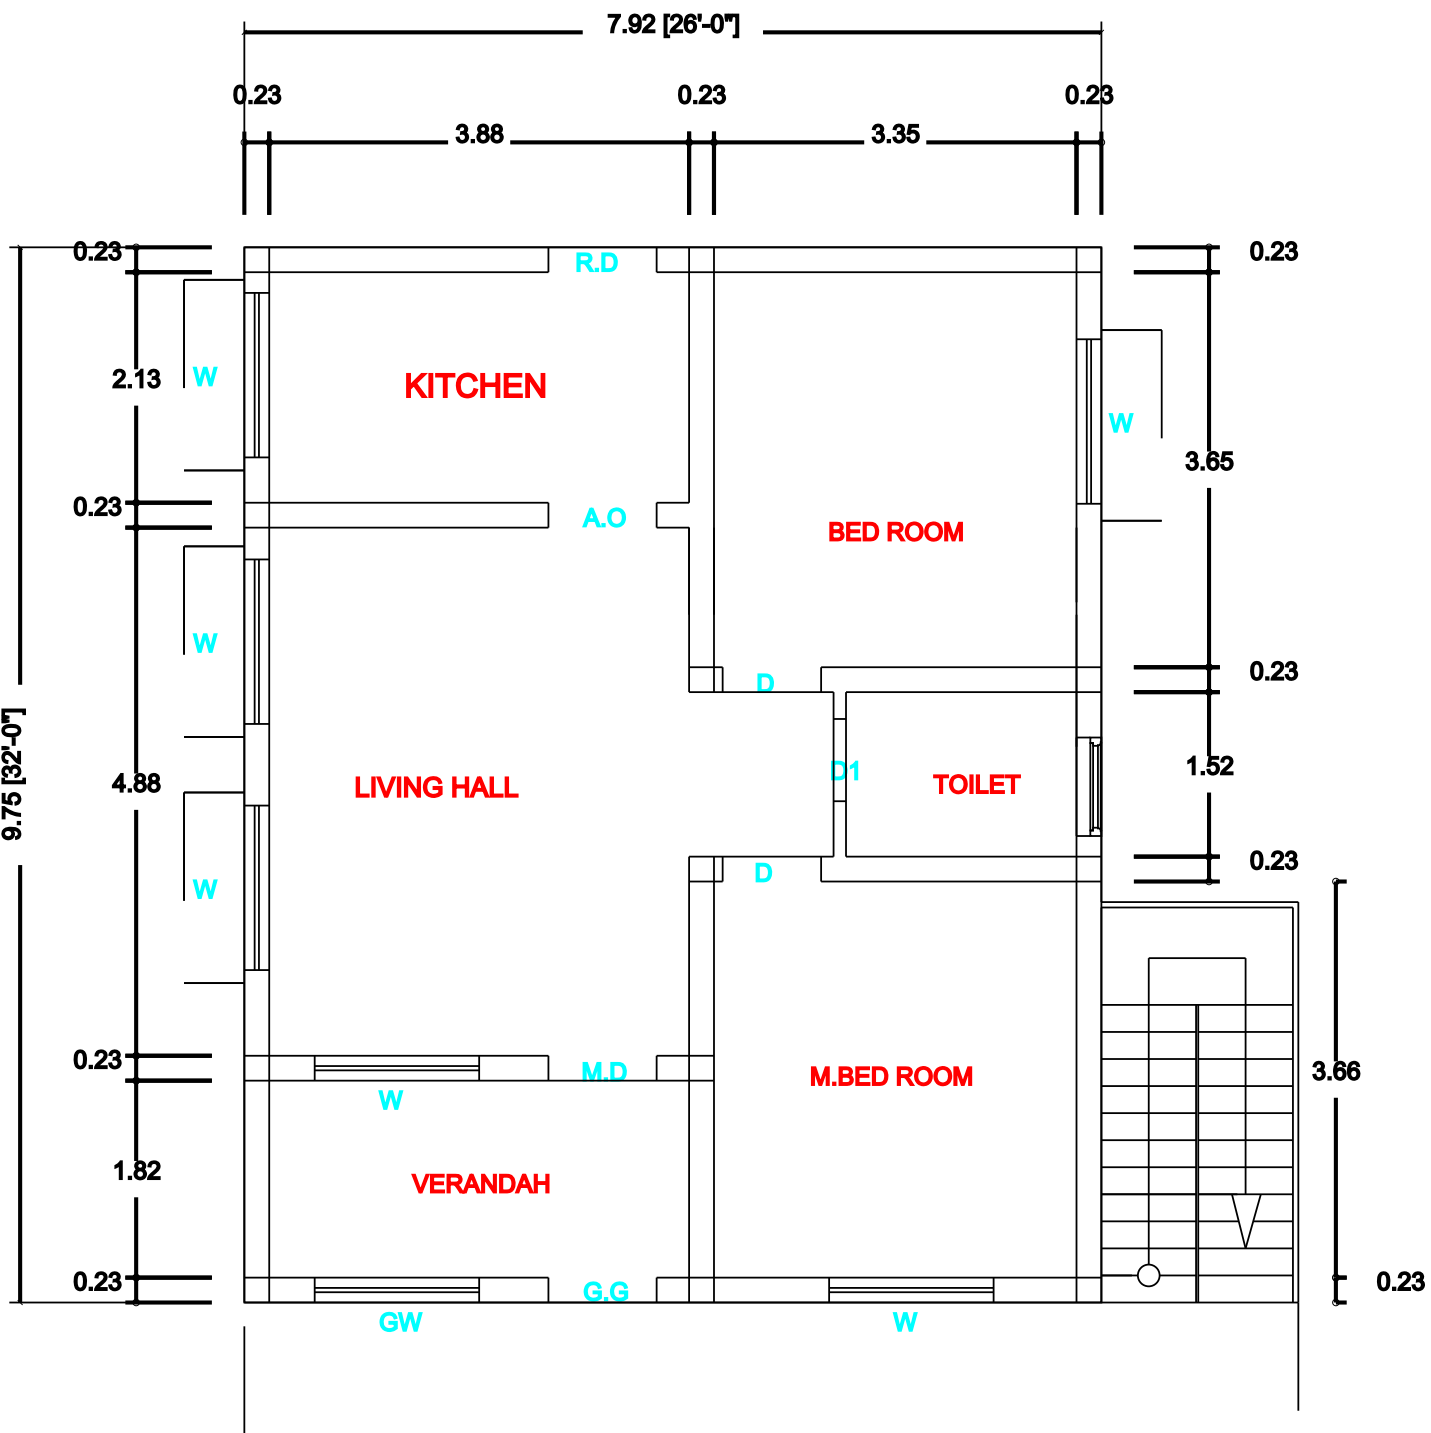


GROUND FLOOR PLAN
(NORTH FACING)

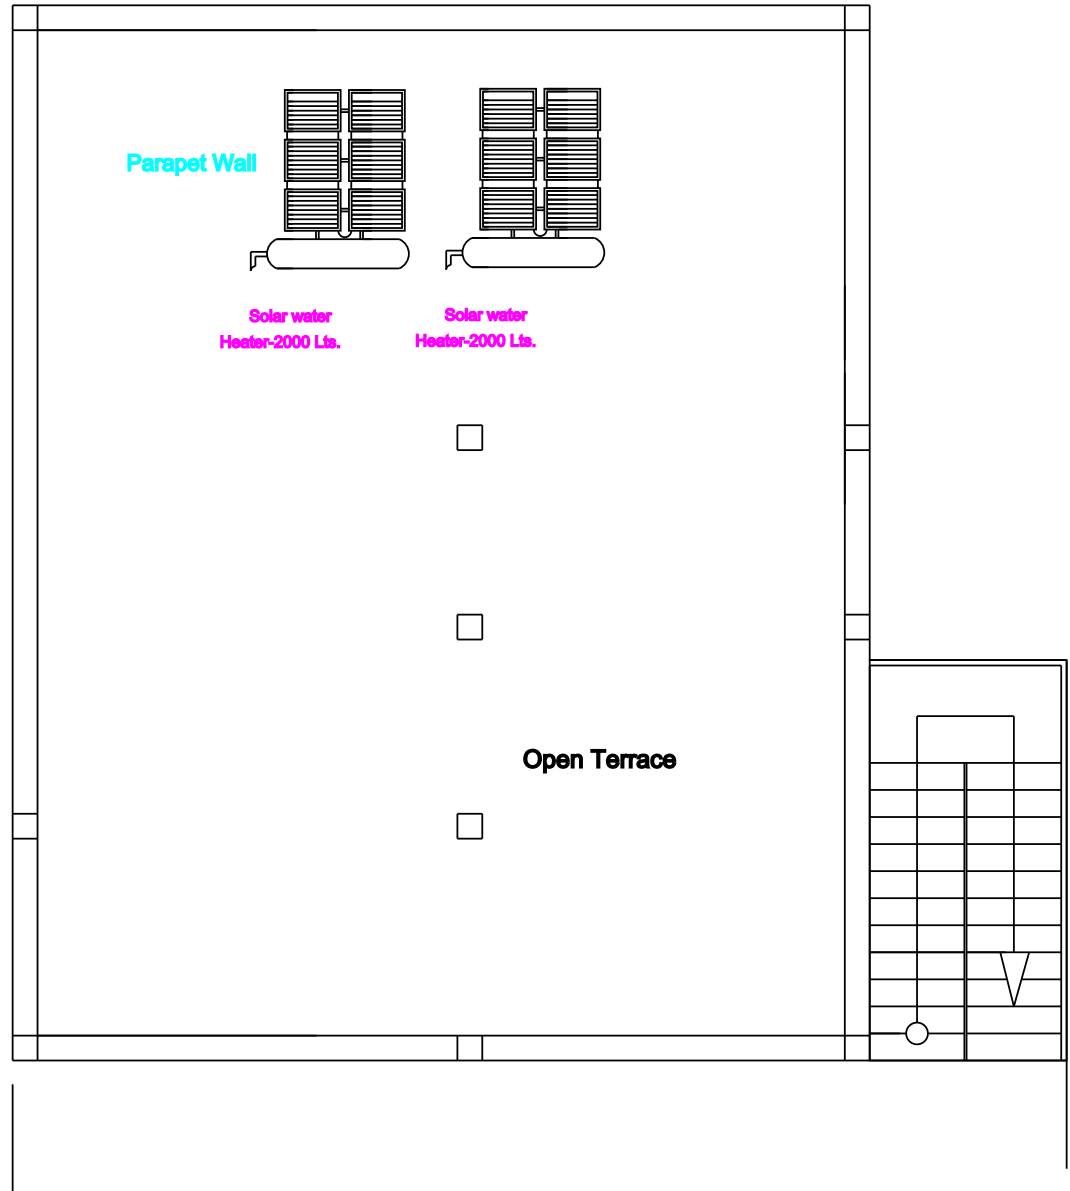


TERRACE PLAN & HEAD ROOM

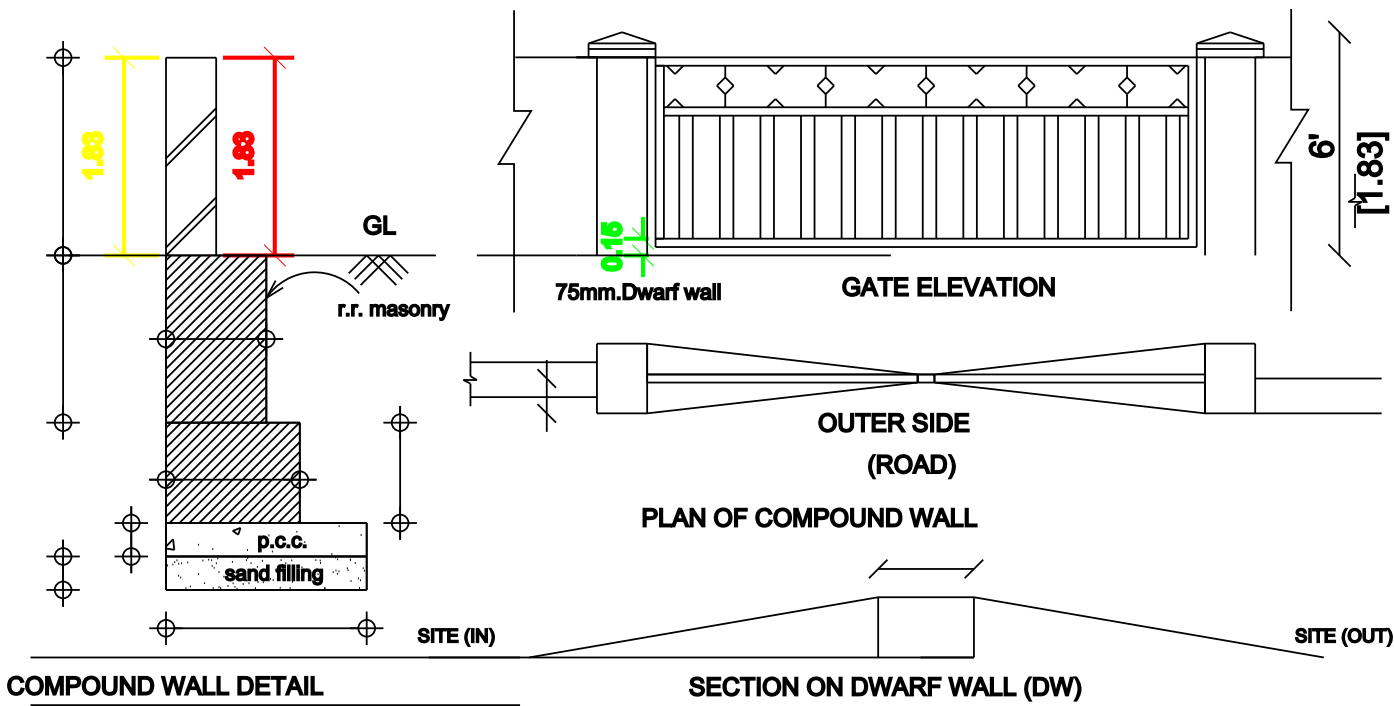


COMPOUND WALL DETAIL
SECTION ON DWARF WALL (DW)

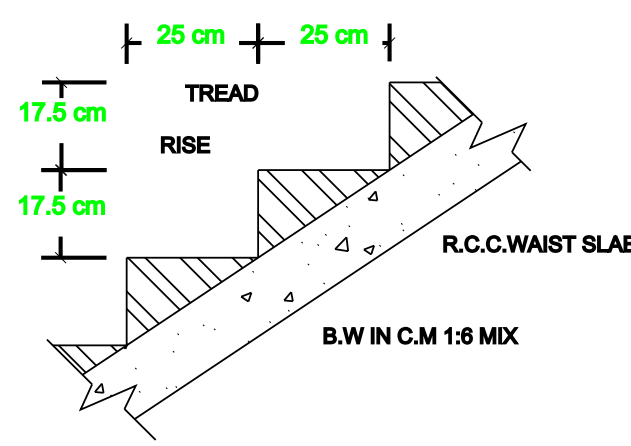

SECTION OF STAIRCASE

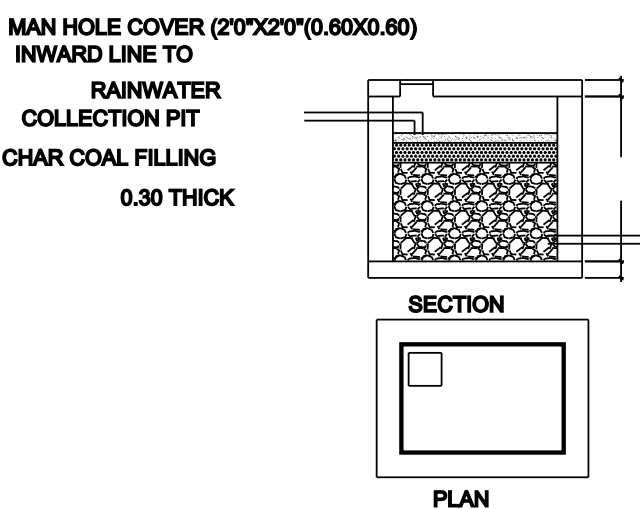

DETAILS OF COLLECTION SUMP FOR RAIN
WATER HARVESTING OF ROOF TOP RAIN WATER

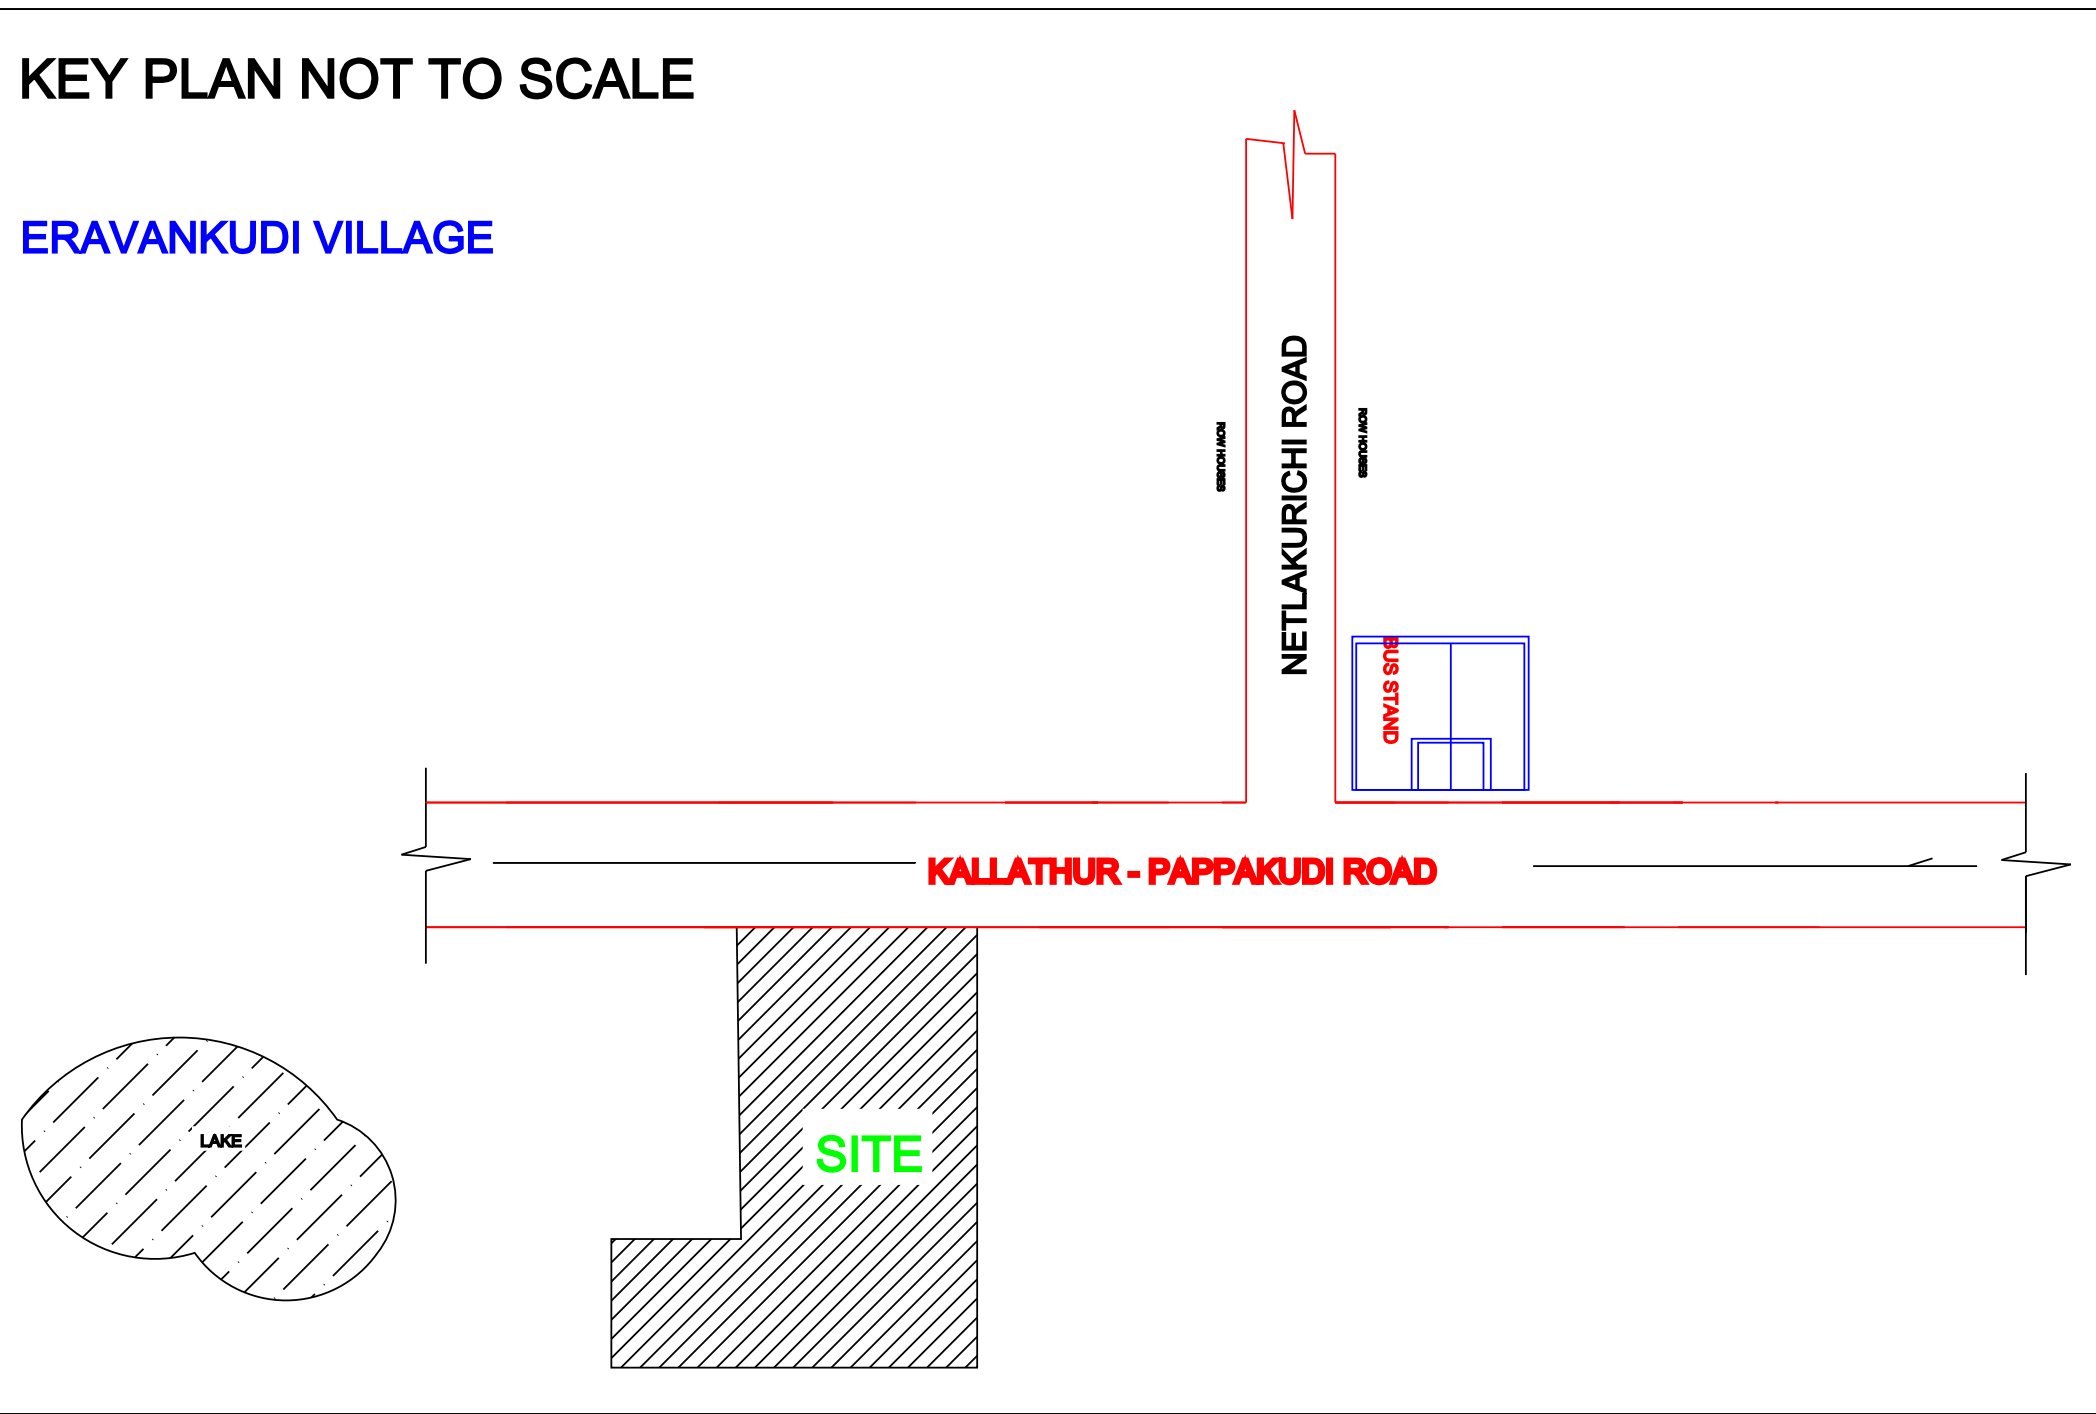


KEY PLAN NOT TO SCALE

ERAVANKUDI VILLAGE


KANNABIRAN LAND

11.00 [36'-1"]


SRINIVASAN VAGAYURA LAND

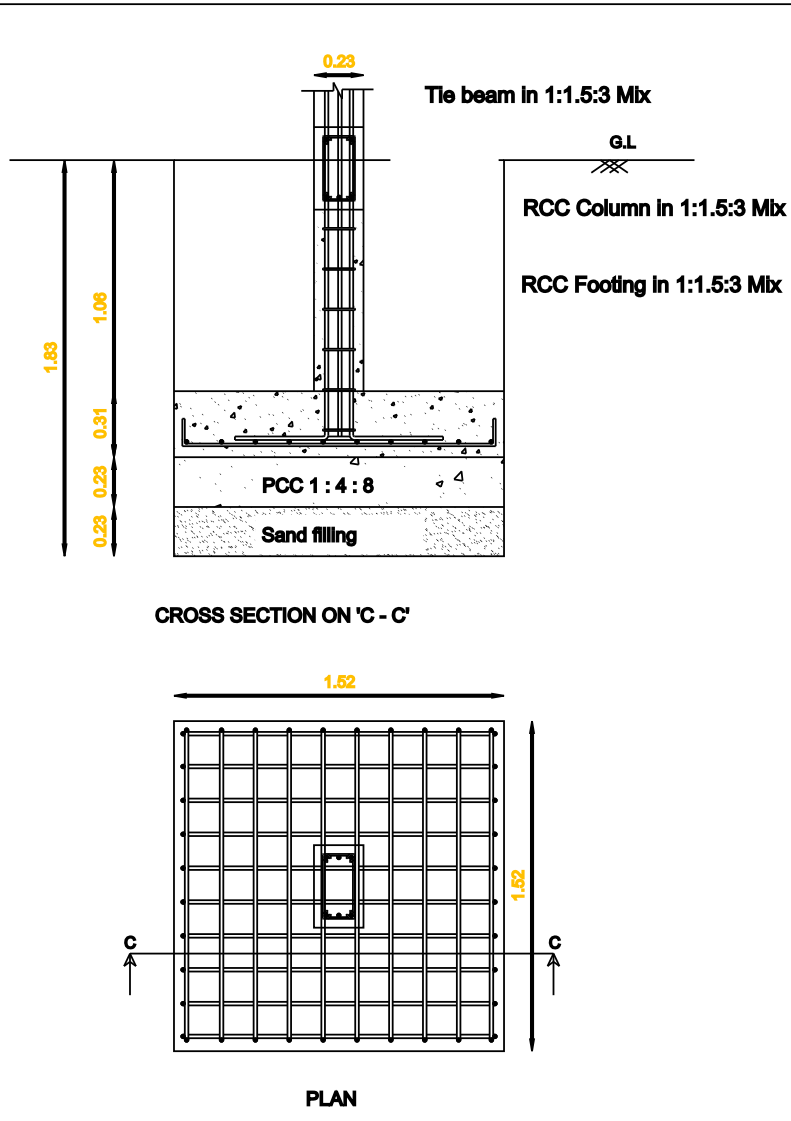


COLOUMN FOUNDATION DETAILS

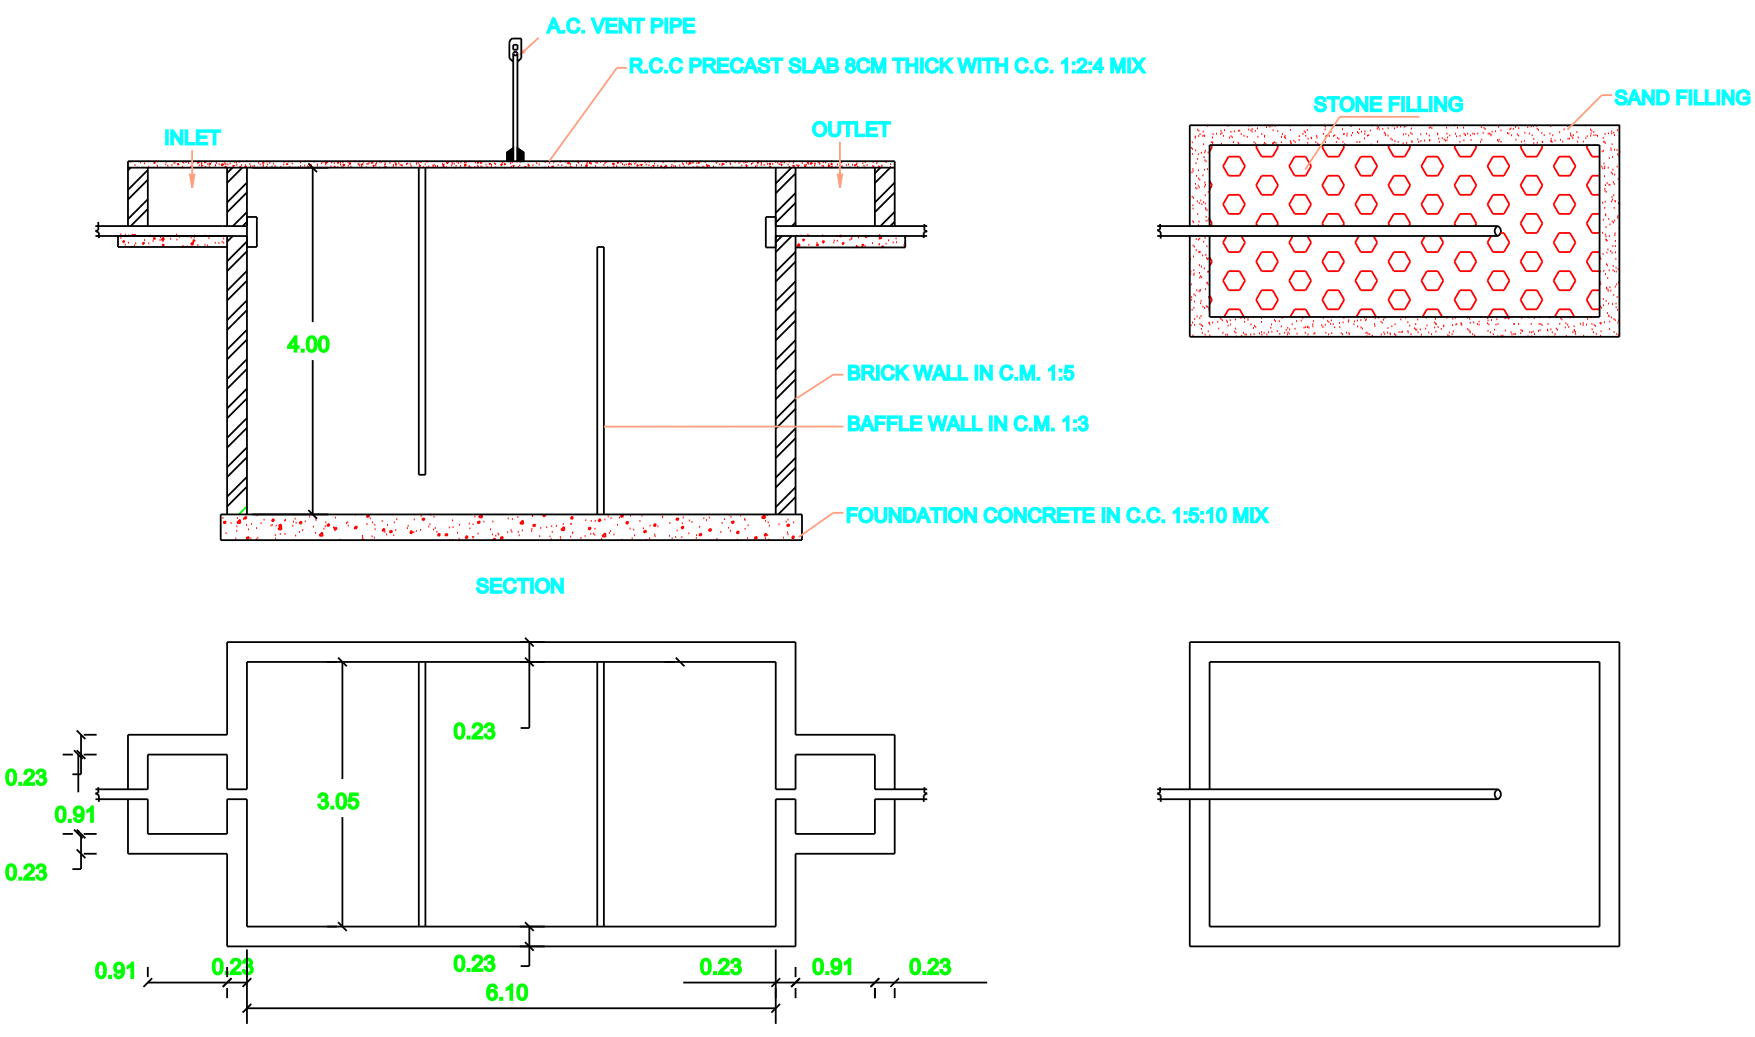

PLAN & SECTION OF SEPTIC TANK & DISPERSION TRENCH

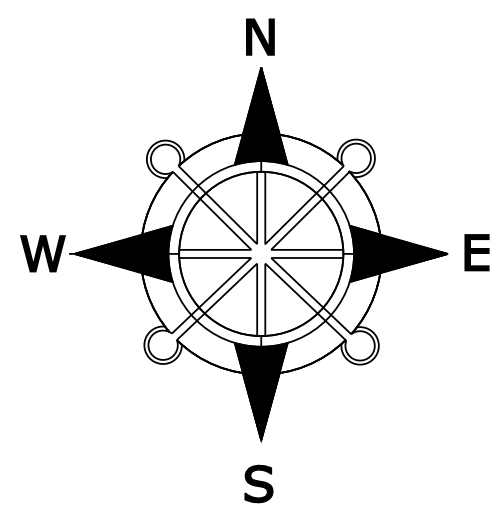

SITE PLAN 1:100

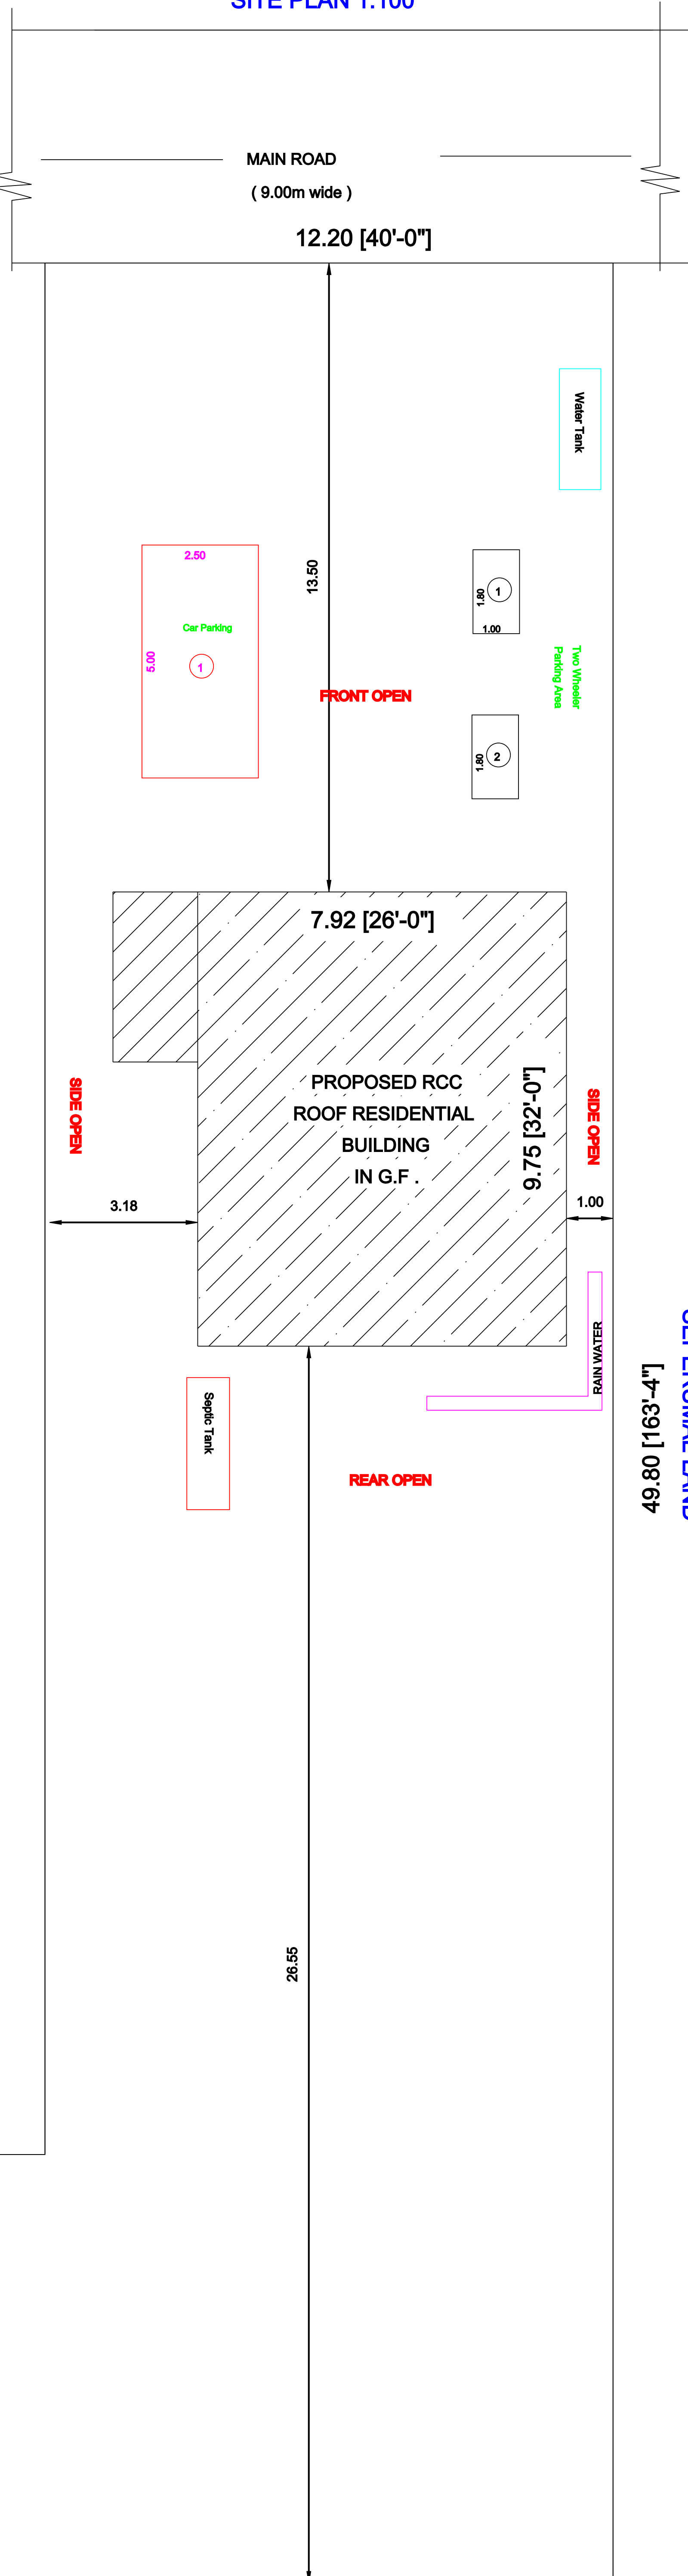

23.20 [76'-1"]

SEPERUMAL LAND

SCALE - 1:100 SHEET NO :01/01

ALL DIMENSIONS ARE IN METER.

AREA DETAILS

DESCRIPTION	SQ.M	SQ.Ft
PLOT AREA (as per Document)	704.70	7585.39
PLOT AREA (as per PATTA)	0 - 54.97 Ares	
SUPER IMPOSED PLOT AREA	704.70	7585.39
DESCRIPTION	NON F.S.I AREA (in SQ.M)	F.S.I AREA (in SQ.M)
PROPOSED BUILDING PLINTH AREA		
PRO., GROUND FLOOR AREA	77.22	831.19
HEAD AREA	6.73	-
OPEN SPACE AREA		627.48
PLOT COVERAGE =	77.22 / 704.70 X 100 =	10.95%
F.S.I =	77.22 / 704.70 =	0.109

SCHEDULE OF JOINERIES:

TYPE	REFERENCE	SIZE IN METER
MD	MAIN DOOR	1.06 x 2.13
D	FLUSH DOOR	1.00 x 2.13
D1	FLUSH DOOR	0.78 x 2.13
D2	FLUSH DOOR	1.00 x 1.98
O	OPEN	1.00 x 2.13
W1	WINDOW	1.53 x 1.52
W2	WINDOW	1.22 x 1.52
W3	WINDOW	0.91 x 1.52
KW	KITCHEN WINDOW	1.52 x 1.22
V	VENTILATOR	0.91 x 0.78
J	JALLY	0.91 x 1.83

- PARKING
- TWO WHEELER PARKING SPACE 2 NOS PROVIDED.
 - CAR PARKING SPACE 1 NOS PROVIDED.

- NOTES:
- FIRE EXTINGUISHER
 - ALL DIMENSION ARE IN METER
 - SCALE - 1:100
 - WASTE WATER UTILISED FOR GARDEN PURPOSE.
 - SOLAR WATER HEATER PROVIDED IN TERRACE FLOOR.

APPLICANTS:-

S. Pradeep
Mr.S.PRADEEP S/o SEKAR.

S. Prasanth
Mr.S.PRASANTH S/o SEKAR

G.vilwanathan

Er.G.VILWANATHAN, DCE., B.E.,
Registered Engineer Grade - II
DTCP Reg. No : AYR/RE/GR-II/001/2024
Municipality: 091/LS/2021/00004
ANVI BUILDER'S
26F,Chidambaram Road,
Jayankondam, Ariyalur (Dt)-621802.
Mobile No : 9976914265.

REGISTERD ENGINEER:-