


SCALE 1:100

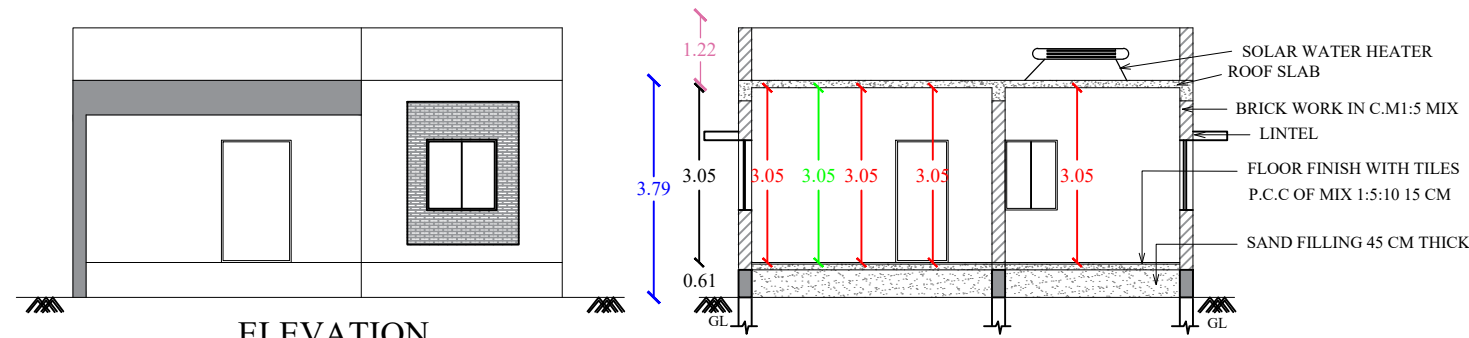


ELEVATION

KRISHNAMOORTHY,GOVINDHARAJ,
MURUGANANTHAM,JAYAKUMAR PLOT
20.8 M


1. Certified That Rain Water Harvesting And Waste Water Recycling Systems Shall Be Provided As per Building Rule no: 17A
2. Solar water Heater System provided at the Topmost Level of the building
3. Map Is Oriented To Magnetic North
4. All Dimensions Are In Metre
5. Sewage line should be connected in the ex.ugds

1.PERCOLATION PIT

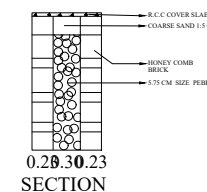




PLAN

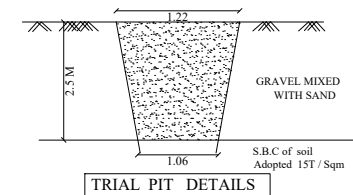

TRIAL PIT DETAILS

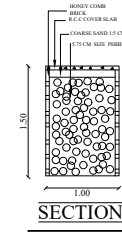


SECTION




PLAN

RAIN WATER HARVESTING PERCOLATION BED

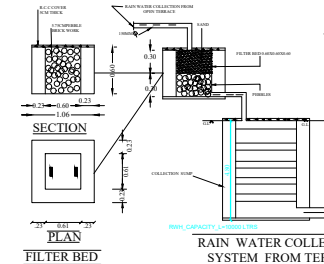


FLA
FILTER


RAIN WATER COLLECTION

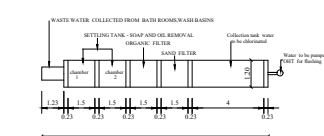


WASTE WATER RECYCLING SYSTEM

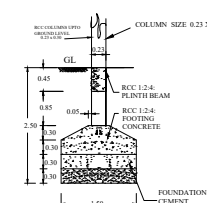


FOUNDATION DETAILS

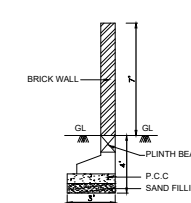

—

 

SECTION

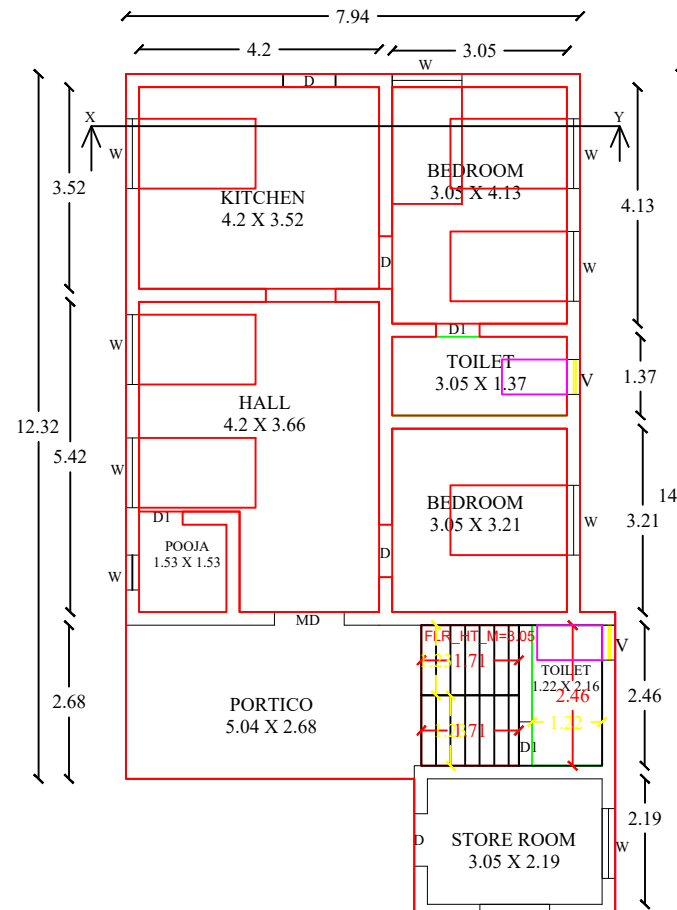

R PLAN



SITE PLAN
SCALE -1:200



M.D	MAIN DOOR	1.22 X 2.13
D	DOOR	0.91 X 2.13
D1	DOOR	0.76 X 2.13
W	WINDOW	1.07 X 1.37
V	VENTILATOR	0.61 X 0.92

AREA STATEMENT

DESCRIPTION	AREA IN Sq.mt	AREA IN Sq.ft
Plot Area (As per Document & Patta)	430.00	4628.52
Plot Area (As per FMB)	460.52	4957.03
Ground Floor Area	108.08	1163.37
Open Area	321.92	3465.15

$$\text{FLOOR SPACE INDEX (FSI)} = \frac{108.08}{430.00} = 0.25$$

PLOT COVERAGE (PC)	= 25.13 %
----------------------	-----------

COLOUR INDEX

BOUNDARY  PROPOSED 
ROAD 

OWNER

C. சிங்கம்

Er P. RAMAKRASH, B.E.,
Grade-II Engineer, Register No. 107/LS/2020/00017
Agaram Construction & Plotters
16/1, Vairam Nagar, Pudukkottai Road,
Copp. Marry Brown, Thanjavur - 613005.
Mobile: 99948 45728

ENGINEER