




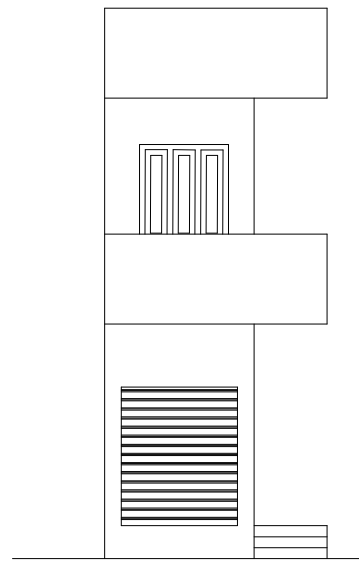


ELEVATION

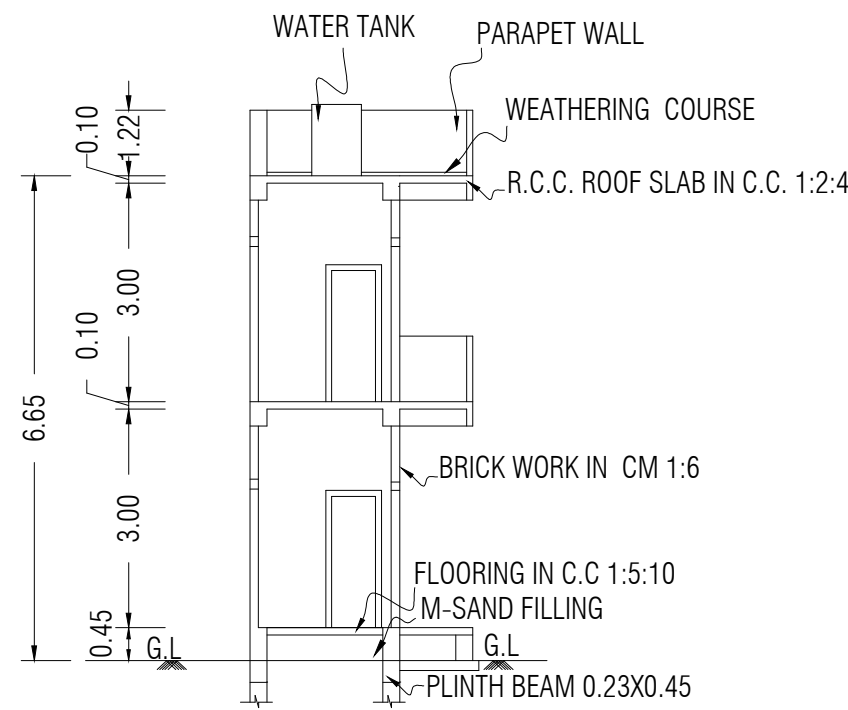


SECTION ON 'AB'

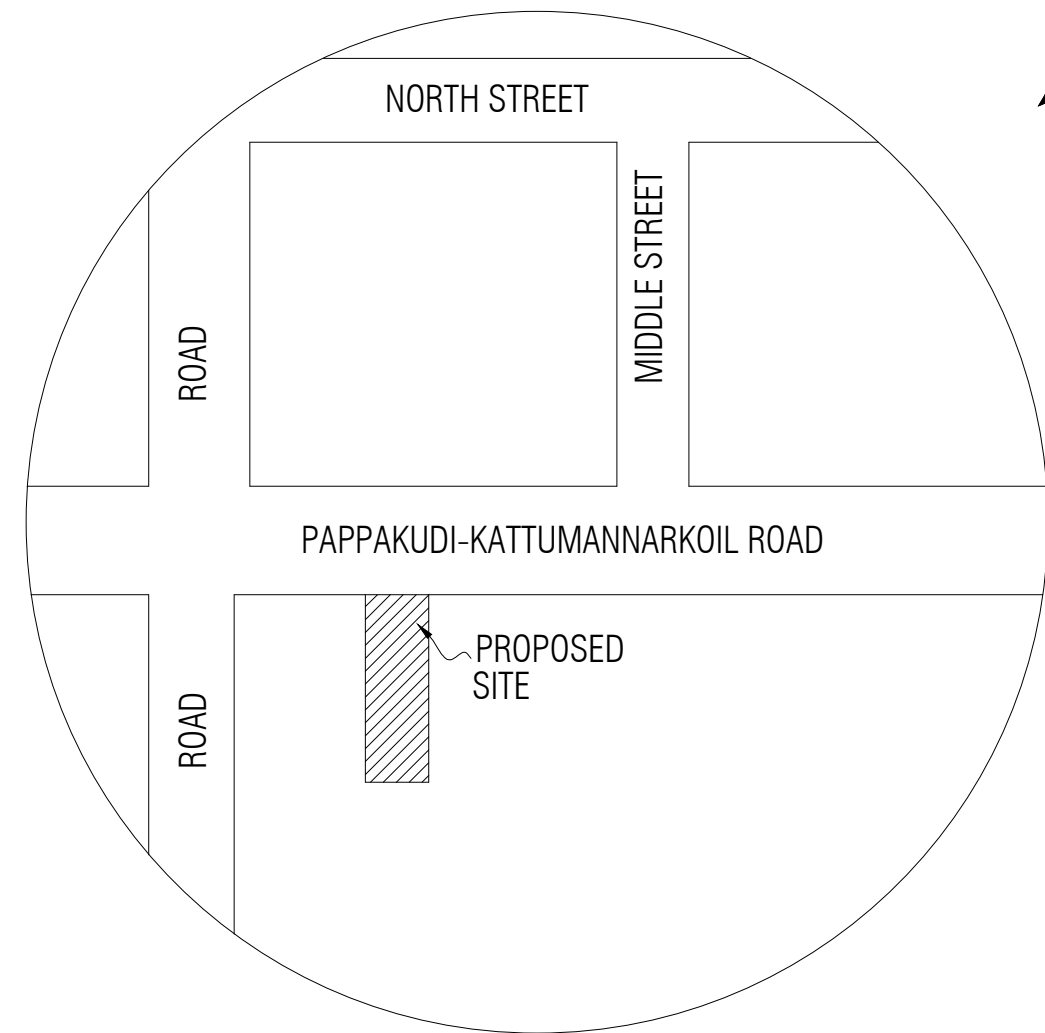

TOPO PLAN

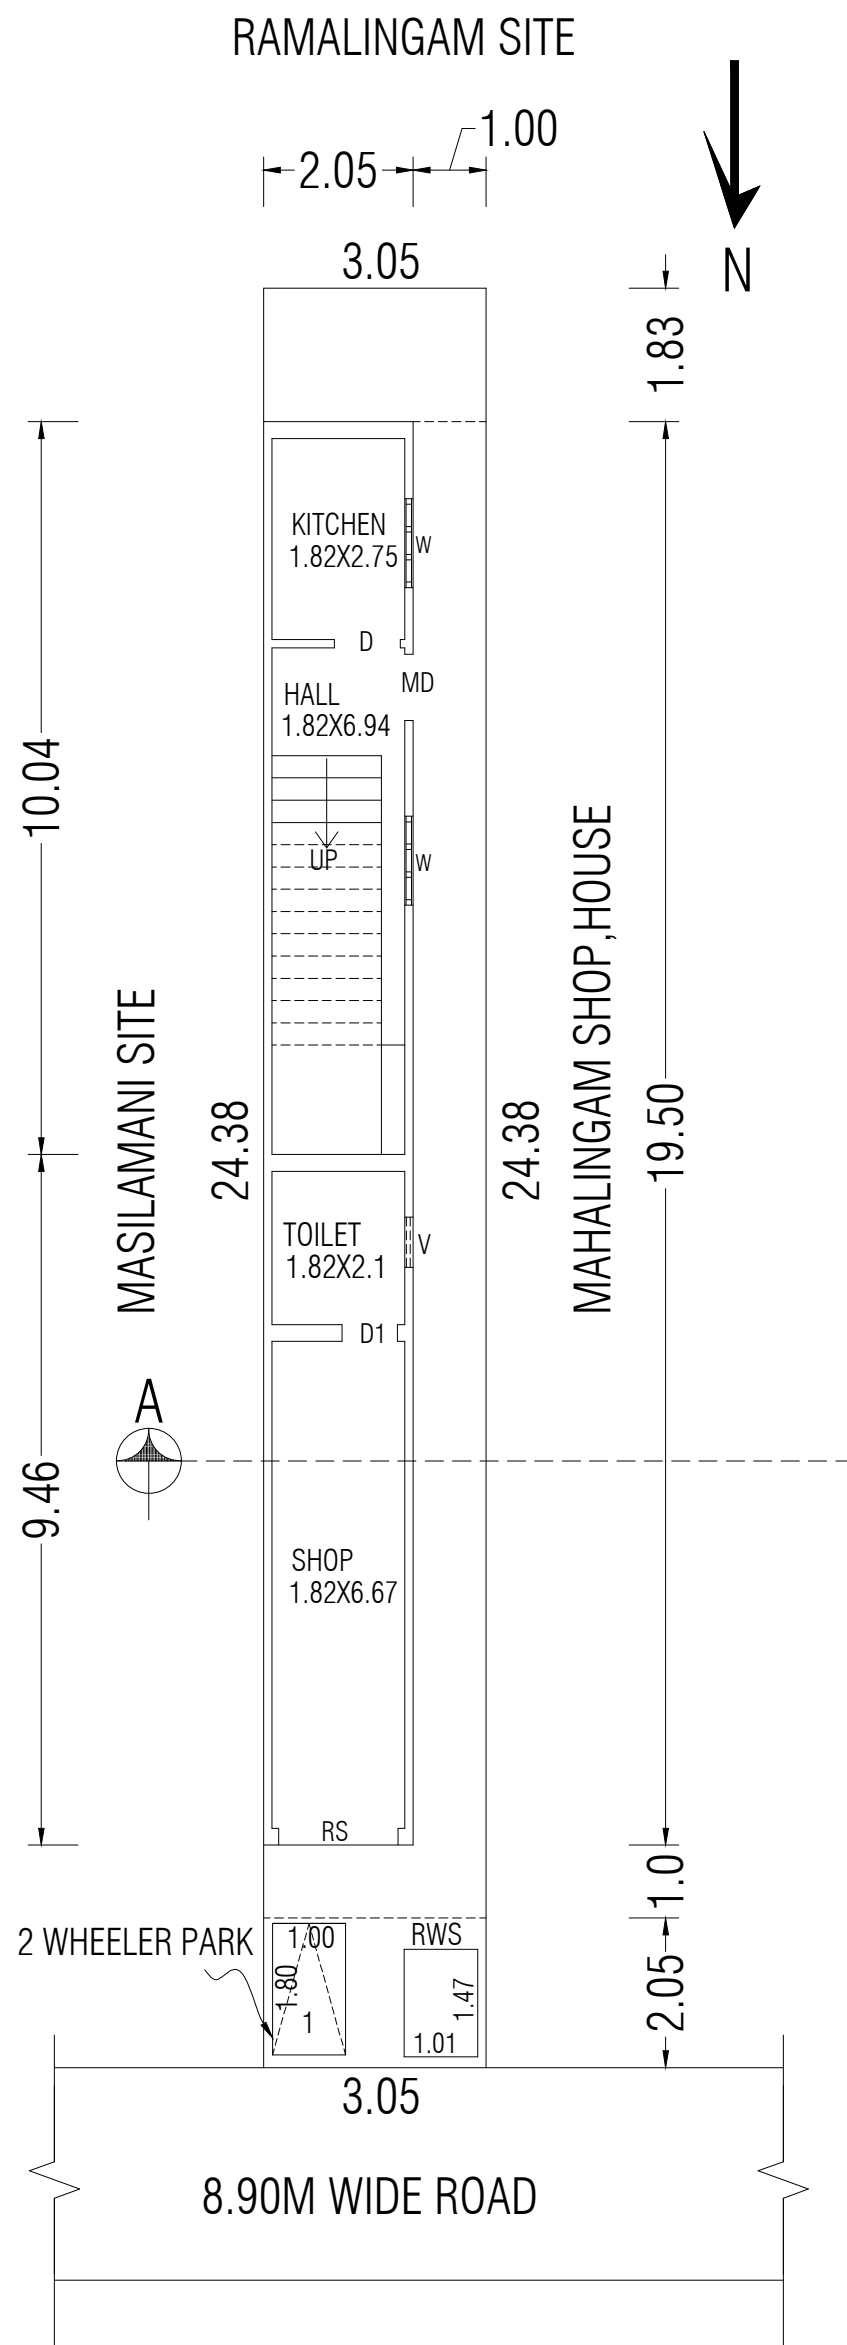


FIRST FLOOR PLAN

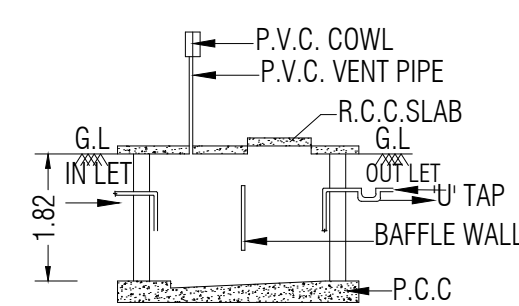


SEC. OF SEPTIC TANK "AA"


PLAN OF SEPTIC TANK
SCALE (1:50)

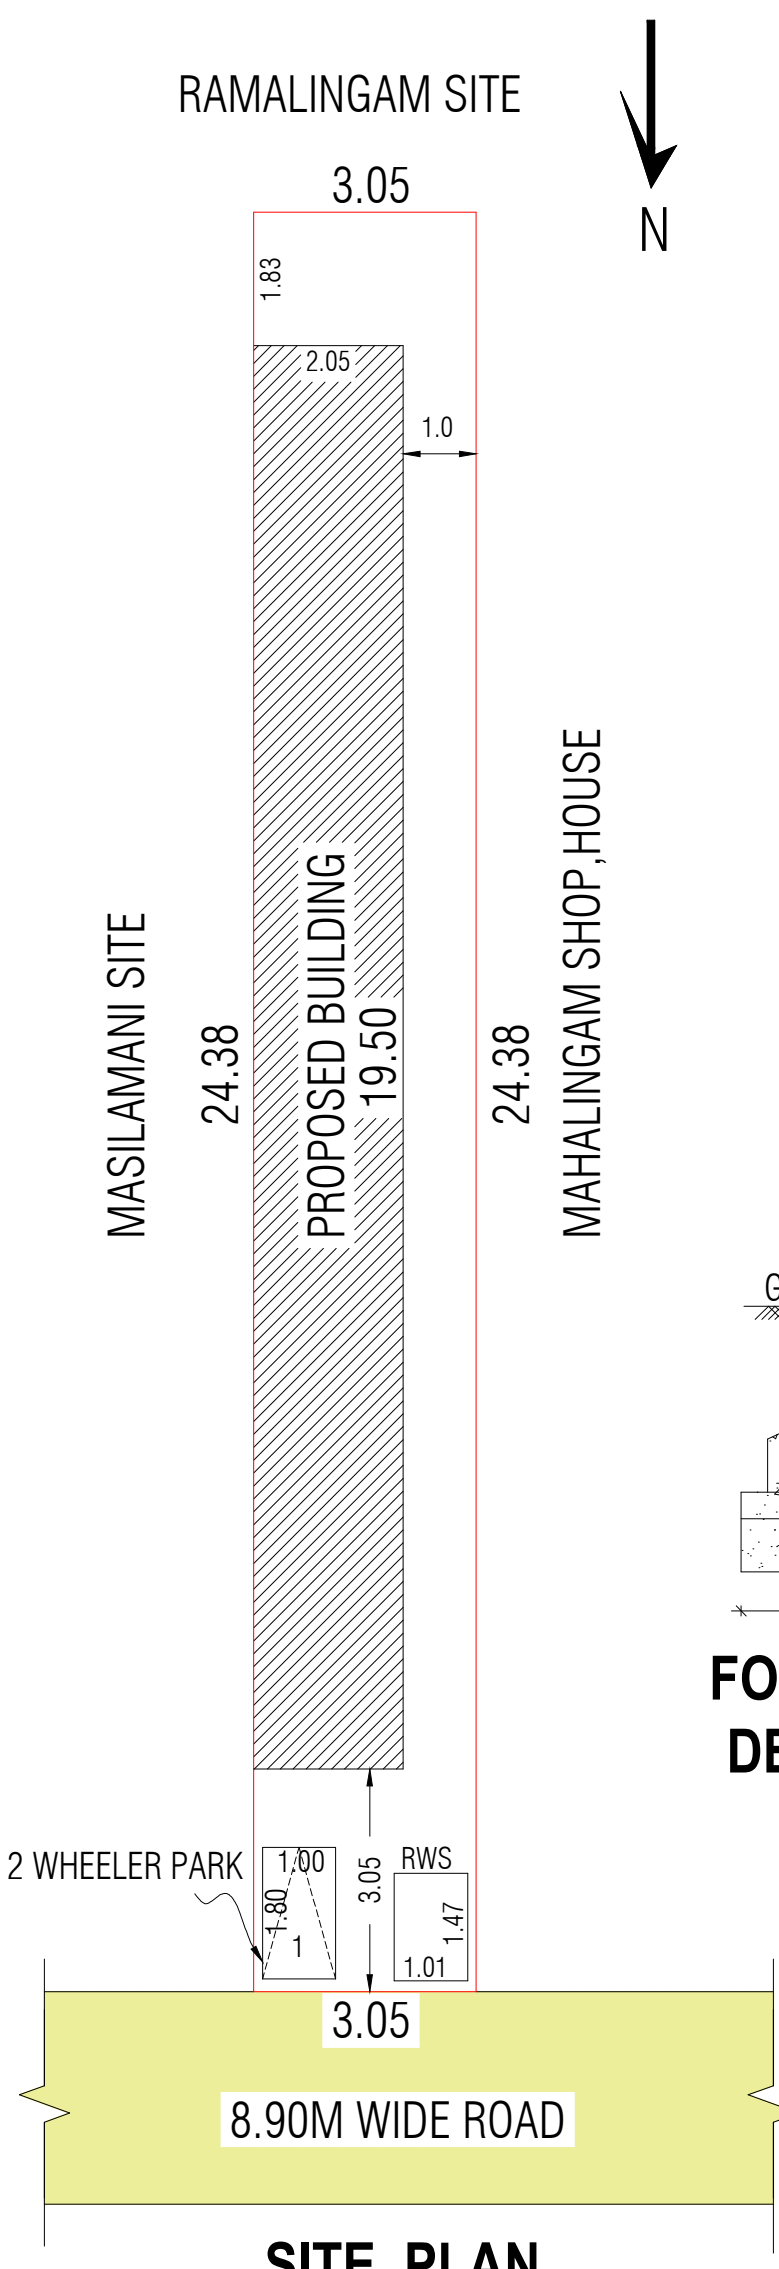


SITE PLAN

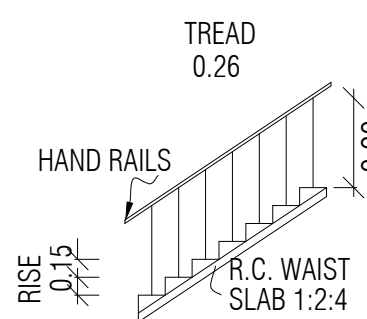


STAIRCASE
DETAILS

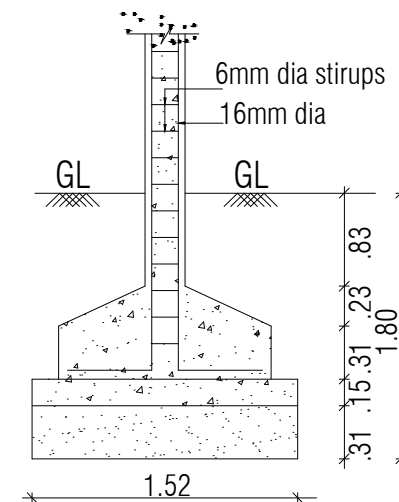

FOUNDATION
DETAIL

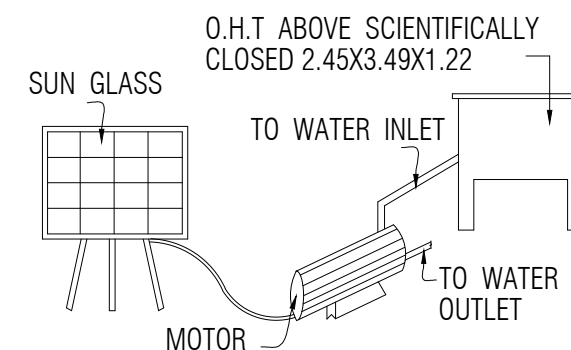

SOLAR WATER
HEATING SYSTEM

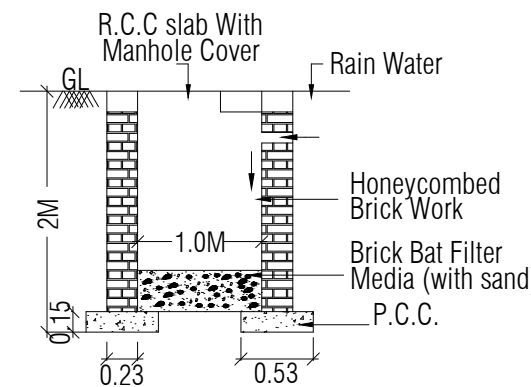

DETAILS OF RAIN
WATER COLLECTION PIT
SCALE:- 1"=4'0"

**PLAN OF PROPOSED CONSTRUCTION OF RCC ROOF
GROUND FLOOR COMMERCIAL CUM RESIDENTIAL
BUILDING & R.C.C ROOF FIRST FLOOR RESIDENTIAL
BUILDING IN NATHAM SURVEY NO.482/19PT.,NEW
SURVEY NO.565/5 ,PATTA NO.839 AT KADAI VEETHI,
PAPPAKUDI SOUTH MADHURA MELANIKULI VILLAGE ,
MELANIKULI PANCHAYAT, UDAIYARPALAYAM TALUK,
ARIYALUR DISTRICT,612903.**

(AFTER DISMANTLING EXISTING BUILDING)

OWNER: Mr.MAHALINGAM. S/O VEERASAMY.

SCALE - 1:100 ALL DIMENSIONS AREA IN METER		
AREA STATEMENT	AREA IN Sq.ft	AREA IN Sq.m
SITE EXTENT AS PER DOCUMENT	800.00	74.32
SITE EXTENT AS PER FMB	800.00	74.32
SITE EXTENT AS PER PATTA NO.839	800.00	74.32
SITE EXTENT AS PER SITE	800.00	74.32
PLINTH AREA: PROPOSED GROUND FLOOR-COMMERCIAL	208.71	19.39
PLINTH AREA: PROPOSED GROUND FLOOR-RESIDENTIAL	221.52	20.58
PLINTH AREA:PROPOSED FIRST FLOOR-RESIDENTIAL	430.24	39.97
TOTAL PROPOSED PLINTH AREA (COMMERCIAL + RESIDENTIAL)	860.47	79.94
FSI: 1.075		

SCHEDULE OF JOINERIES		
TYPE	DESCRIPTION	SIZE
RS	ROLLING SHUTTER	1.64 X 2.44
MD	MAIN DOOR	1.22 X 2.13
D	DOOR	0.91 X 2.13
D1	DOOR	0.76 X 2.13
W	WINDOW	1.22 X 1.37
W1	WINDOW	1.22 X 1.00
V	VENTILATOR	0.90 X 0.60

COLOUR CODE :	STAIR DETAILS
PROPOSED BUILDING	WIDTH - 1.50
ROAD	TREAD - 0.305
BOUNDARY	RISE - 0.15

OWNER / APPLICANT :
V. Mahalingam
(MAHALINGAM)

GOVT.REGISTERED ENGINEER
Er.A.GANAPATHY
**Er.A.GANAPATHY,B.TECH,F.I.I.V.C.Engg.,
Govt. Registered Engineer (RE/Gr.III/005/2022),
Chartered Engineer (M - 110749/15),
Approved Valuer (CAT -I - F - 6977),
4,Muthu Vinayagar Street, Periyar Nagar,
Kattumannarkoil, Cuddalore District - 608 301,
Mobile : 9443576912, 9976964704
Mail : ganapathy.a9@gmail.com.**
**Er.A.GANAPATHY,B.TECH,FIIV,C.Engg.
Govt.Registered Engineer(RE/Gr.III/005/2022),
Chartered Engineer(M-110749/15),
Approved Valuer(CAT-I-F-6977),
4,Muthu Vinayagar Street,Periyar Nagar,
KATTUMANNARKOIL.9443576912 / 9976964704**