



PLAN SHOWING THE PROPOSED CONSTRUCTION OF GROUND & FIRST FLOOR PLAN R.C.C ROOF RESIDENTIAL BUILDING IN SF.NO : 184/7A1A2 , AT ARIYALUR NORTH , KURUMPANSAVADI VLLAGE , ERTHUKARANPATTI PANCHAYAT , ARIYALUR TALUK & DISTRICT .

NAME OF THE OWNER : Mr.KALIYAMOORTHY S/O SELLAMUTHU

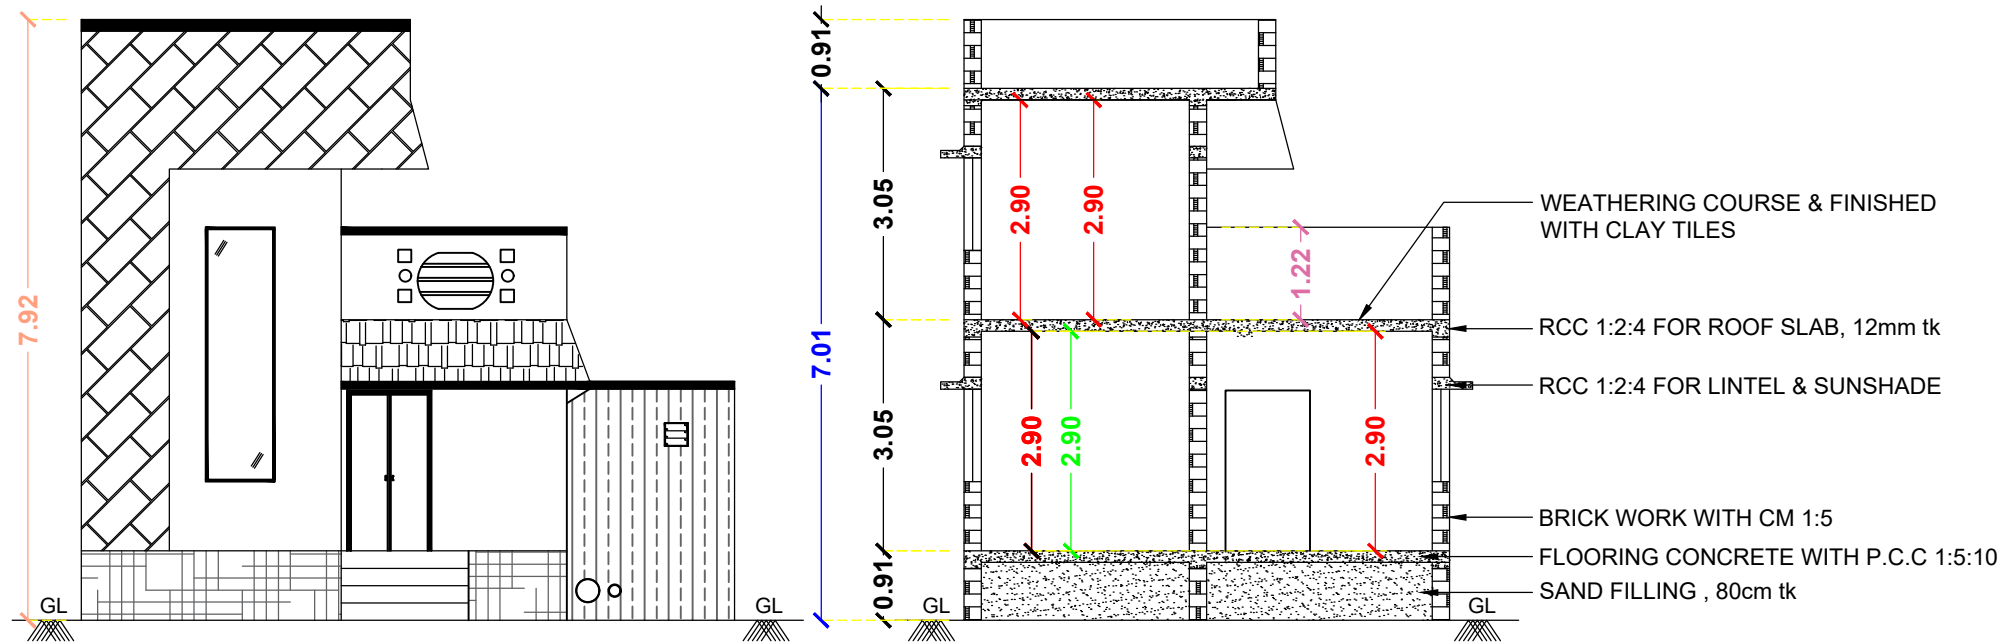


FRONT ELEVATION

SECTION - "AA"

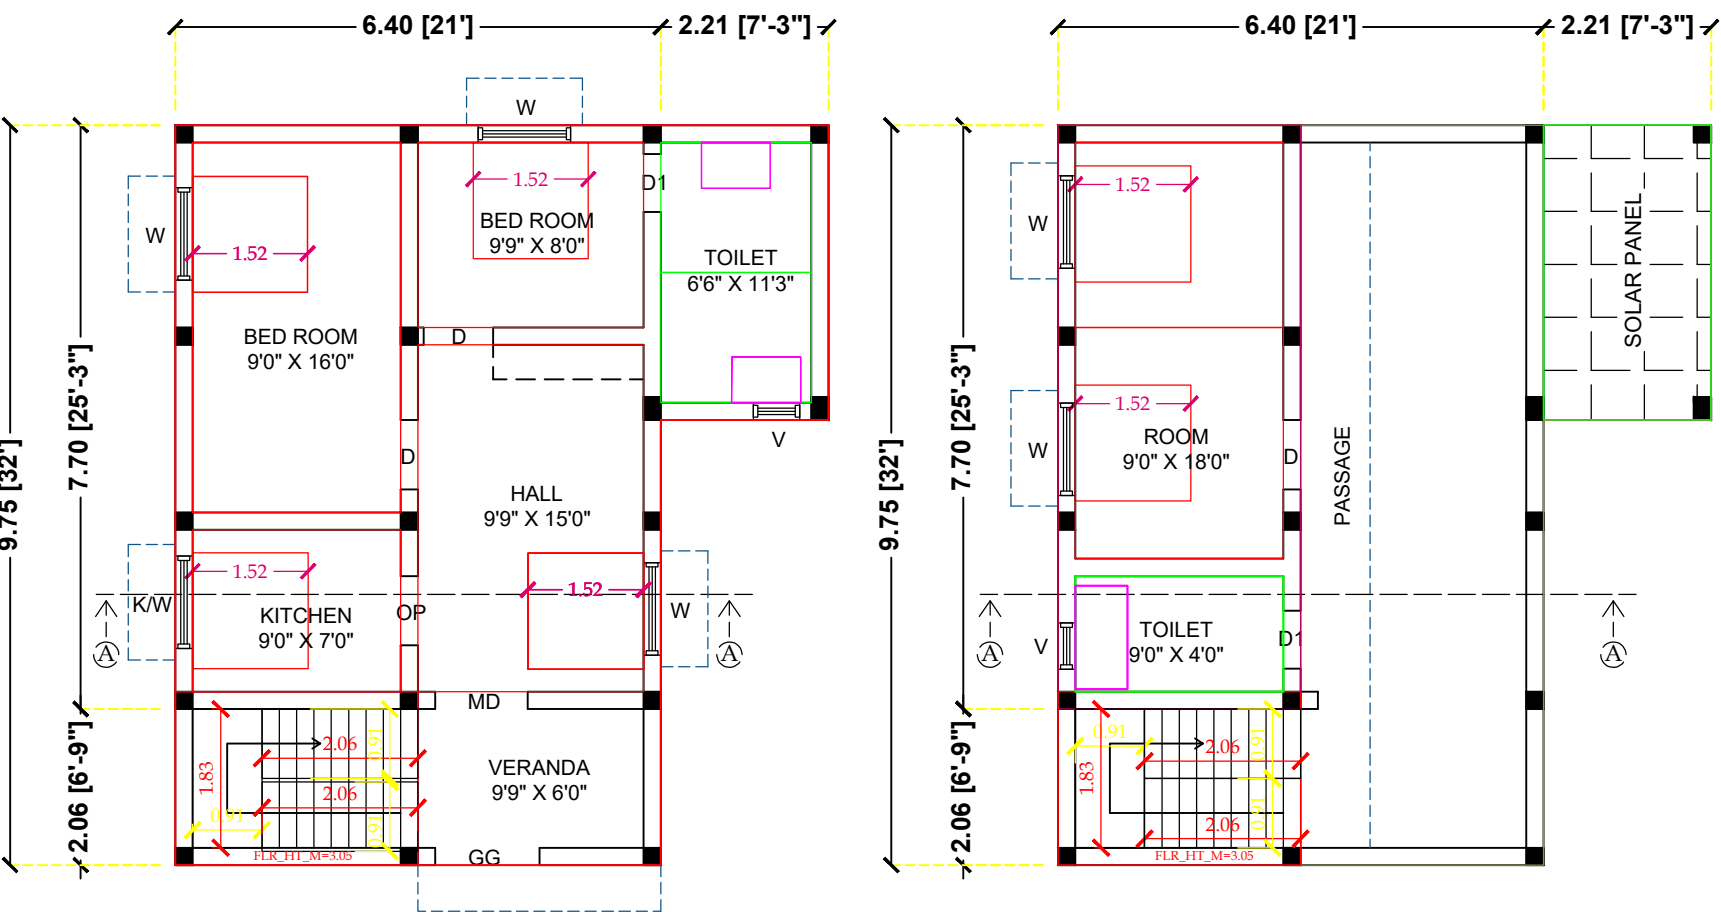


PROPOSED GROUND FLOOR PLAN

PROPOSED FIRST FLOOR PLAN

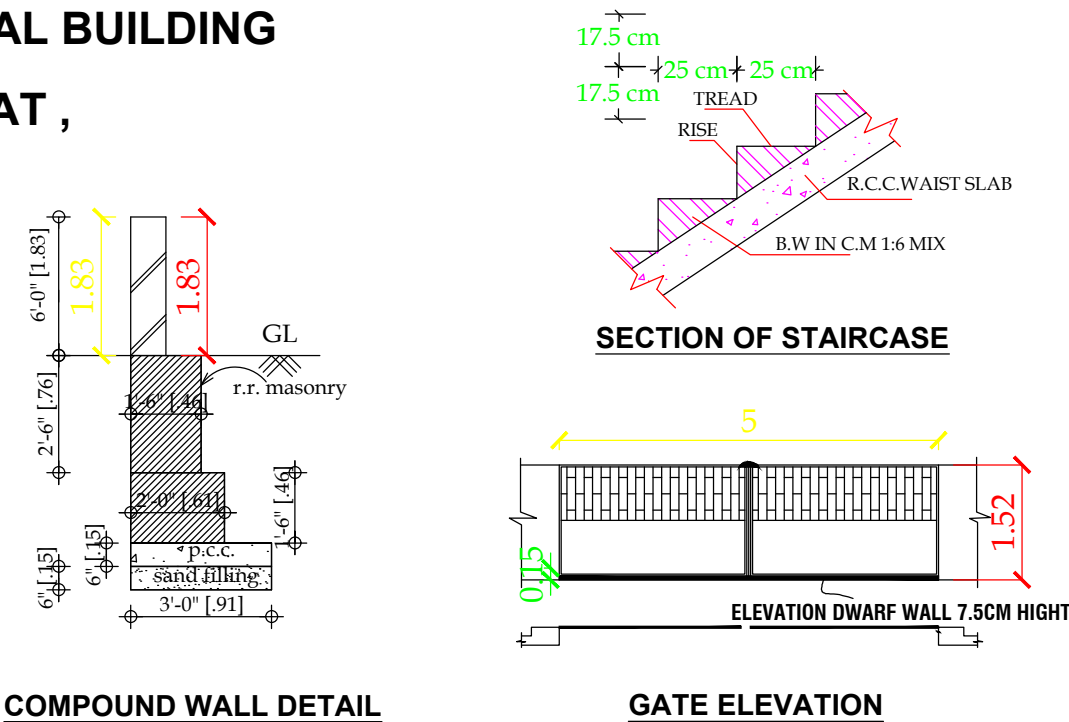

SECTION OF STAIRCASE

GATE ELEVATION

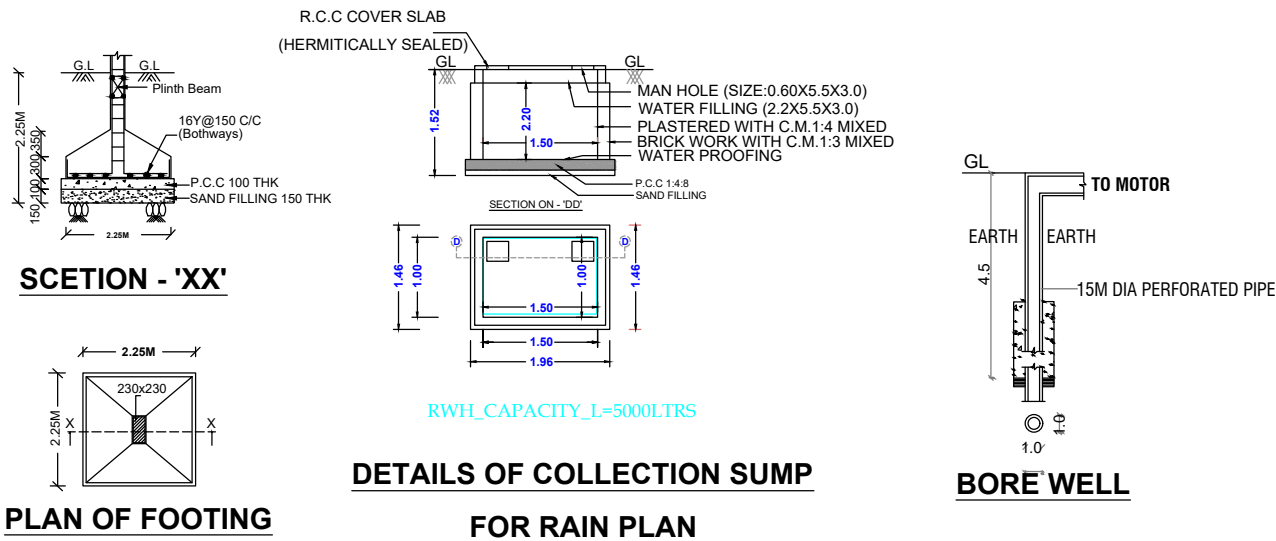


SECTION - "XX"

PLAN OF FOOTING


DETAILS OF COLLECTION SUMP FOR RAIN PLAN

BORE WELL

APPROVING AUTHORITY :-

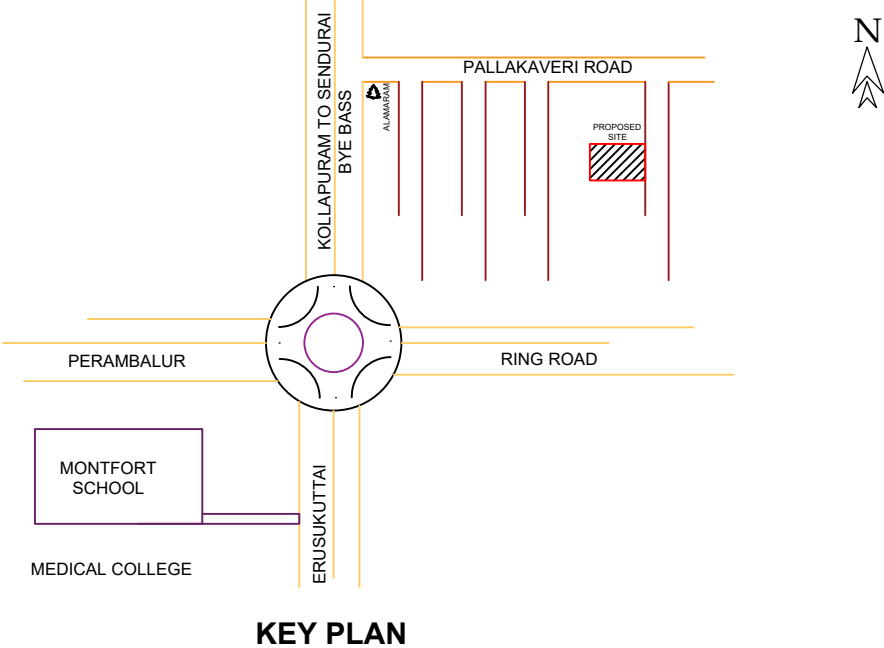

KEY PLAN

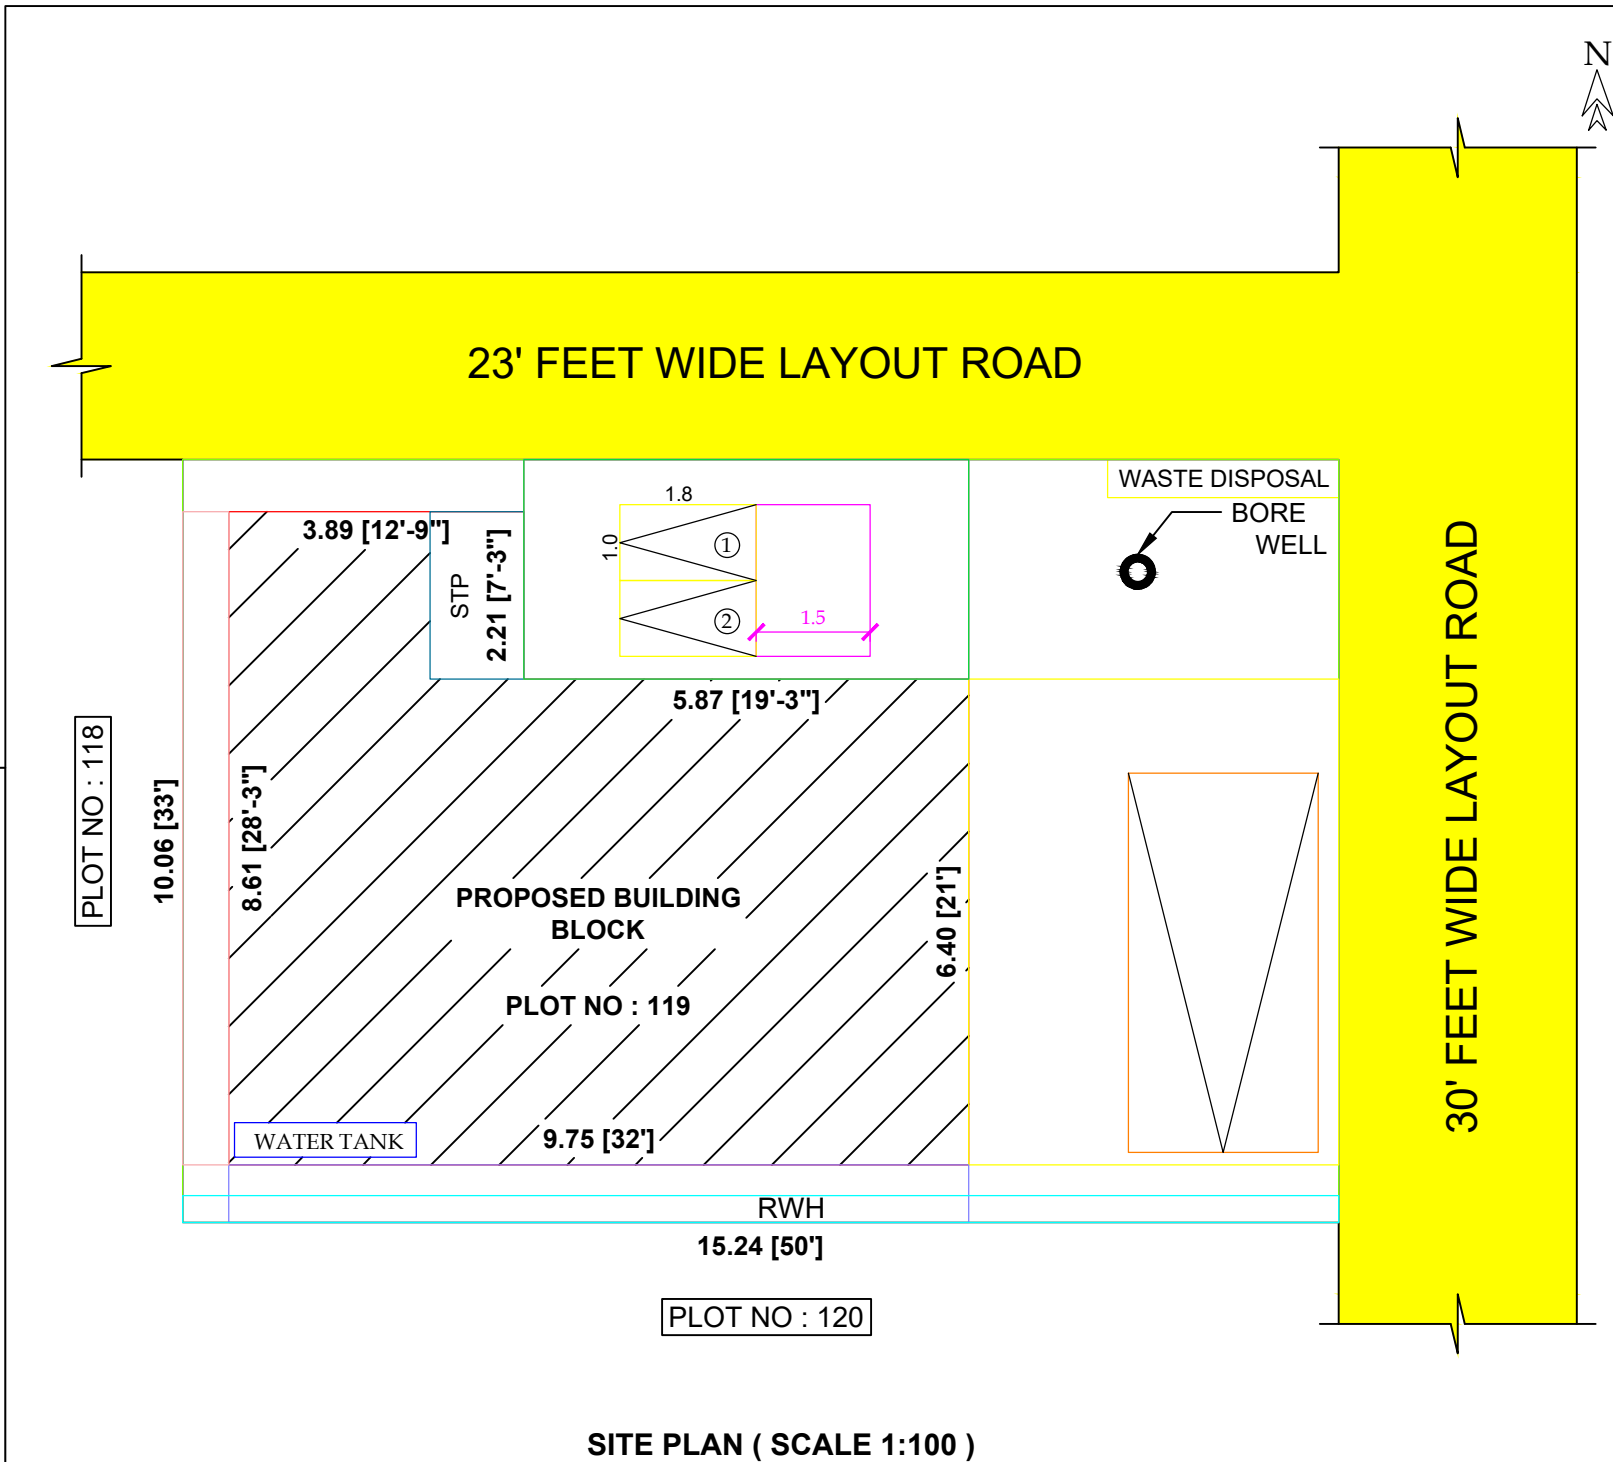

SITE PLAN ( SCALE 1:100 )

| SCHEDULE OF JOINERY |                |             |
|---------------------|----------------|-------------|
| SIGN                | DESCRIPTION    | SIZE        |
| MD                  | MAIN DOOR      | 1.07 X 2.13 |
| D                   | FLUSH DOOR     | 0.91 X 2.13 |
| D1                  | DOOR           | 0.76 X 2.13 |
| W                   | WINDOW         | 1.22 X 1.22 |
| K/W                 | KITCHEN WINDOW | 1.22 X 1.22 |
| V                   | VENTILATION    | 0.61 X 0.61 |

SCALE 1:100 (OR) 1"=8'  
ALL DIMENSIONS ARE IN FEET / METER

AREA DETAILS :-

| PARTICULARS               | SQ.MTR |
|---------------------------|--------|
| PLOT AS PER DOCUMENT AREA | 153.28 |
| PLOT AS PER PATTA         | 153.28 |
| SUPER IMPOSED AREA        | 153.28 |

| DESCRIPTION        | UNIT                |                 |
|--------------------|---------------------|-----------------|
|                    | NON FSI AREA (SQ.M) | FSI AREA (SQ.M) |
| GROUND FLOOR AREA  | -                   | 71.01           |
| FIRST FLOOR AREA   | -                   | 23.90           |
| HEAD ROOM AREA     | 7.32                | -               |
| OPEN TERRACE FLOOR | 39.80               | -               |
| TOTAL AREA         | 47.12               | 94.91           |
| TOTAL FSI AREA     | 94.91               |                 |
| OPEN SPACE         | 58.37               |                 |
| PLOT COVERAGE IN % | 0.46                |                 |
| F.S.I              | 0.61                |                 |

COLOUR INDEX :-

|                   |  |
|-------------------|--|
| SITE BOUNDARY     |  |
| PROPOSED BUILDING |  |
| EXISTING ROAD     |  |

NOTES :-

- 1.WASTE WATER UTILIZED FOR GARDEN PURPOSE.
- 2.SOLAR WATER HEATER PROVIDED IN TERRACE FLOOR.
- 3.BORE WELL WITH MOTOR WATER TANK AND CORPORATION WATER SUPPLY .
- 4.SILAGE WASTE FROM TOILET WILL BE CONNECTED INTO STP.

PARKING :-

1. TWO WHEELER PARKING 02 NOS PROVIDED .
2. FOUR WHEELER PARKING 01 NOS PROVIDED .

APPLICANT :-

Mr.KALIYAMOORTHY S/O SELLAMUTHU

*Signature of Mr. Kaliyamoorthy S/O Sellamuthu*

ENGINEER :-

*Signature of E.A. Ashok DCE.*  
**E.A. ASHOK DCE.,**  
MUNICIPALITY REGISTERED ENGINEER  
Grade-II.Reg.No: 090/LS/2020/00006  
AS CONSTRUCTIONS  
V.E. COMPLEX, JKM. ROAD,  
NEW MUNICIPALITY OFFICE (OPP),  
ARIYALUR, Cell:+91 9360172160