



PLAN SHOWING THE PROPOSED CONSTRUCTION OF RCC ROOF GROUND FLOOR COMMERCIAL BUILDING IN R.S.NOS.452/2A2, 2B, 4B, 5A & 27 AT KOVILUR VILLAGE & PANCHAYAT, ARIYALUR TALUK AND DISTRICT.

Scale - 1:100



Name of Applicant :-Mr.M.Panneerselvam, S/o.Mr.Murugaiyan

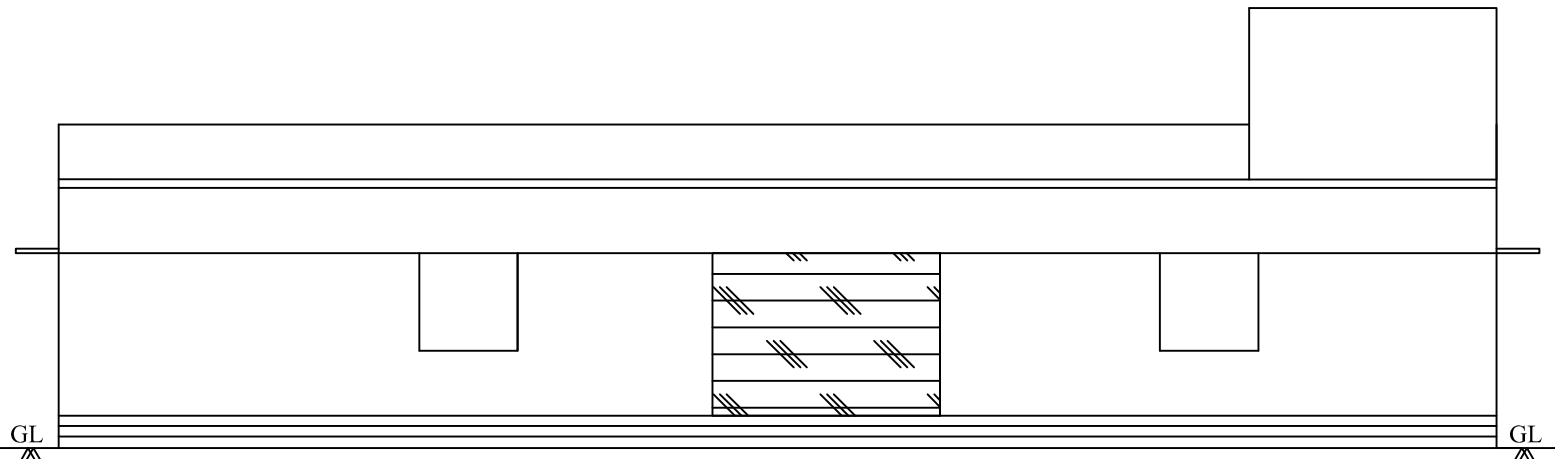


FRONT ELEVATION

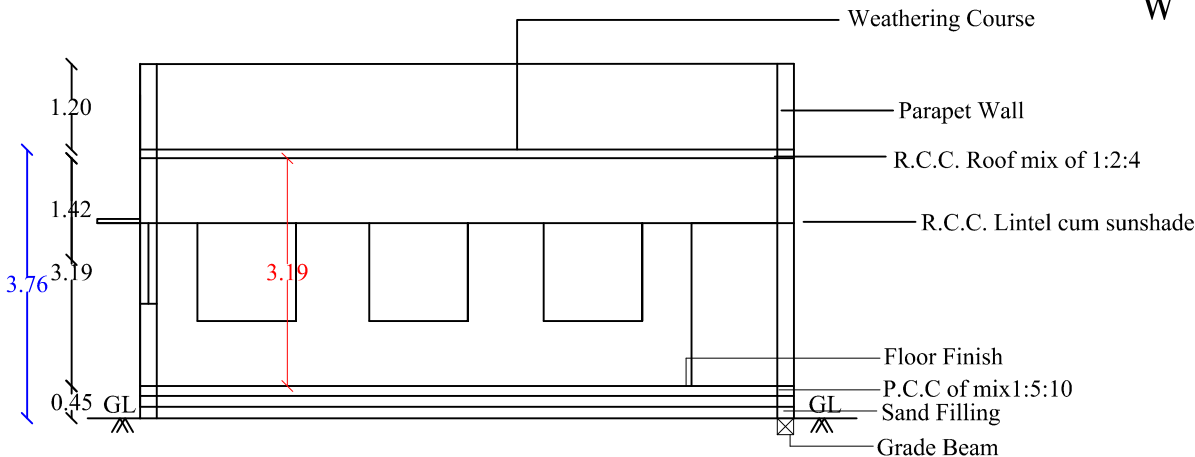




SECTION ON"XX"

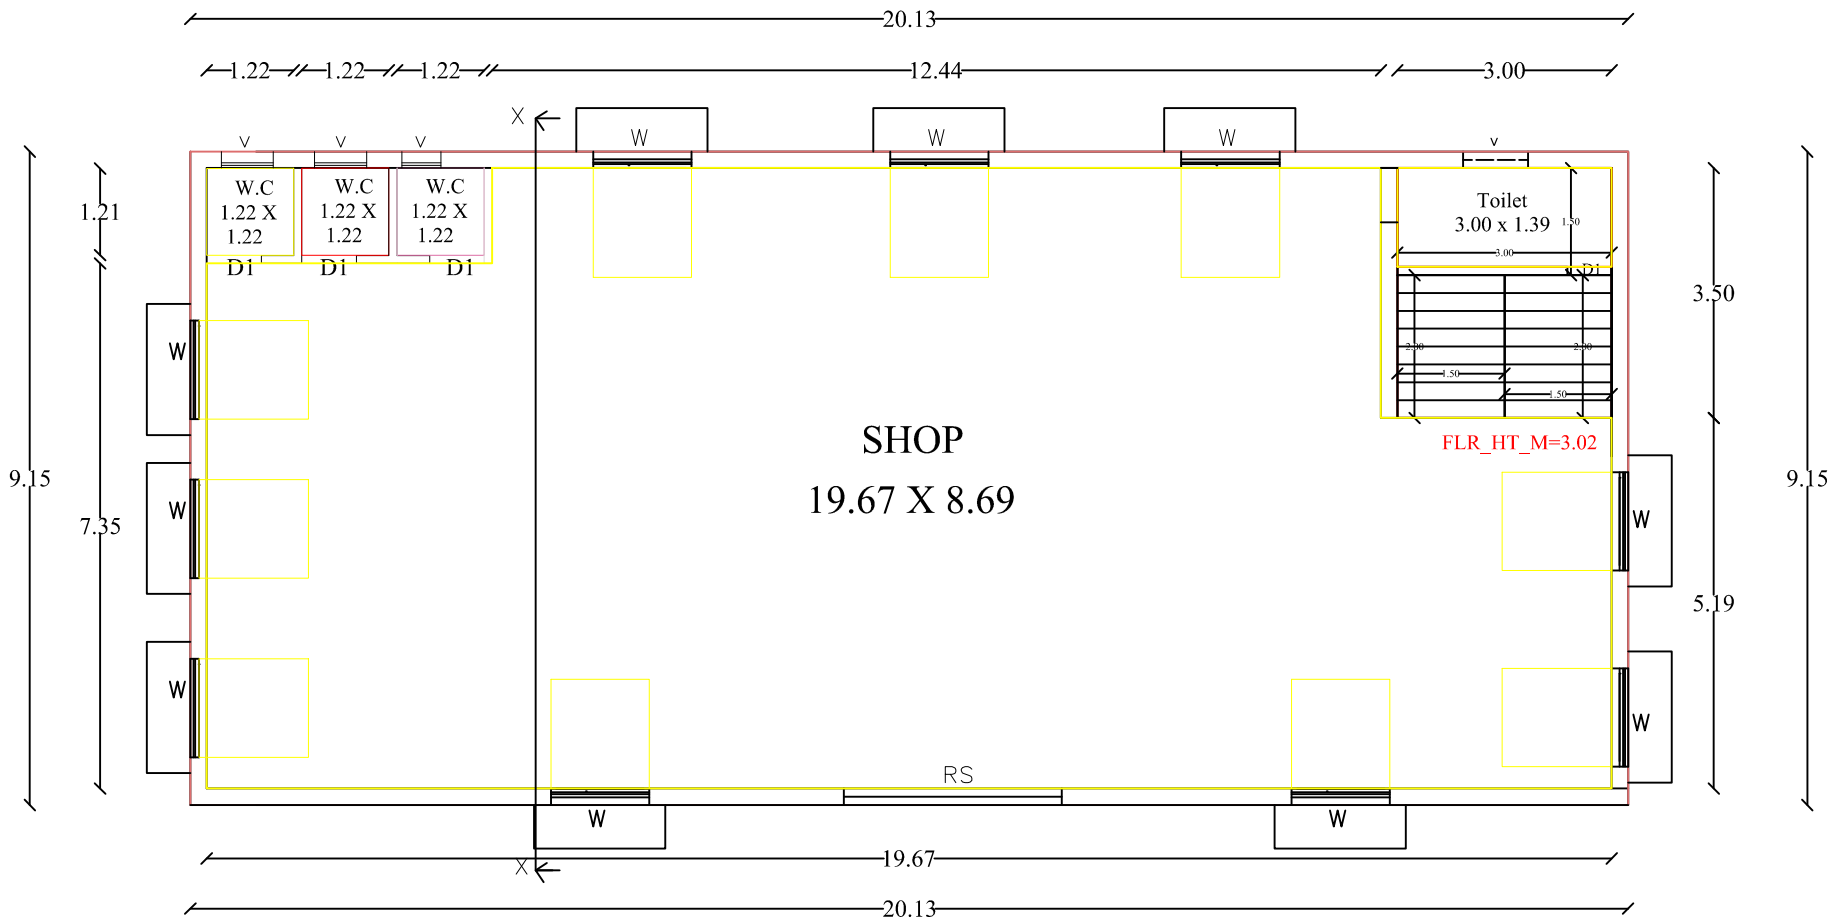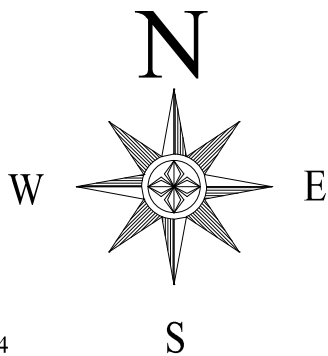



PRO.GROUND FLOOR PLAN

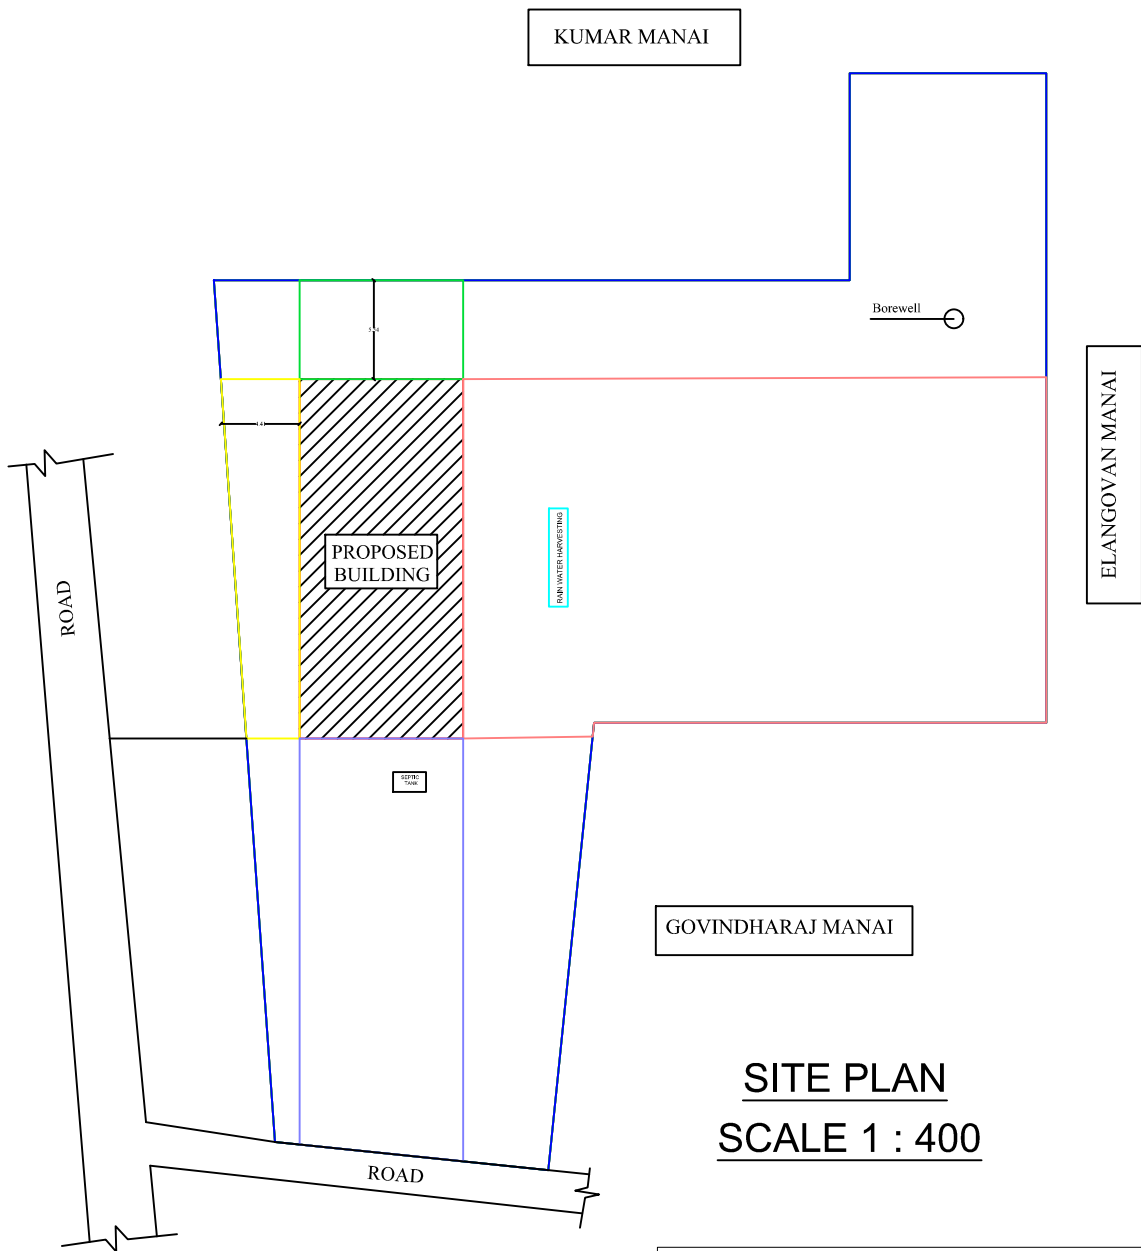

SITE PLAN
SCALE 1 : 400

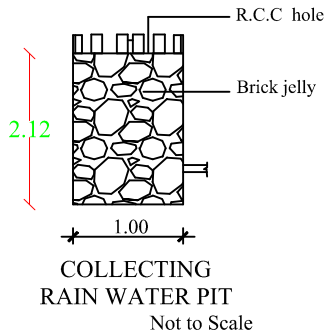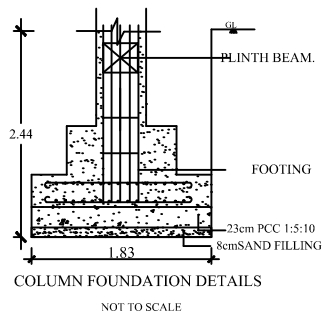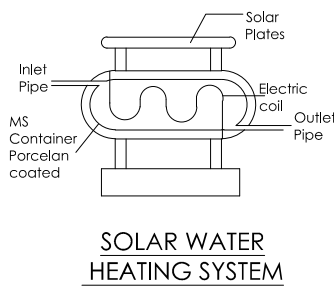

RWH_CAPACITY_L=1000 LTRS

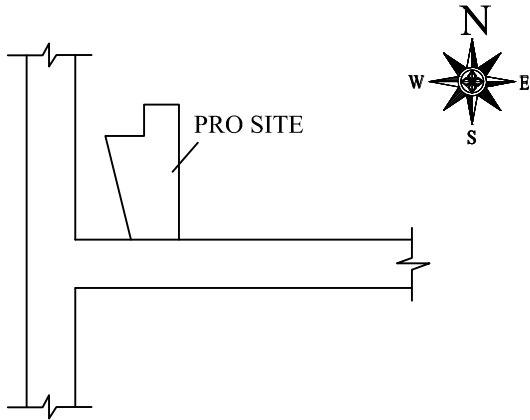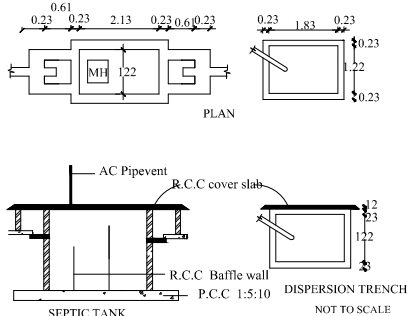

JOINERIES DETAILS

ROLLING SHUTTER	RS	3.05 x 2.13
DOOR	D	0.91 x 2.14
DOOR	D1	0.76 x 2.14
WINDOW	W	1.22 x 1.37
WINDOW	W1	1.22 x 1.07
VENTILATOR	V	0.61 x 0.61

AREA CALCULATION

DESCRIPTION	AREA IN Sq.M.	AREA IN Sq.Ft.
AREA OF THE SITE	1324.00	14251.54
PRO. GROUND FLOOR	184.19	1982.62
OPEN SPACE	1139.81	12268.92

COLOUR INDEX

BOUNDARY		PROPOSAL	
EXISTING		ROAD	

- NOTES
- * All Dimensions are in Meters
 - * Scale - 1:100
 - * Sewer line connected with SEPTIC TANK
 - * Kitchen, Bath & Wash basin water will be separated and connected with rain water recharge pit

Applicant

Mr.M.Panneerselvam

Engineer

Er.S.SENTHIL KUMAR, B.E.,M.Tech.(Structural),
Registered Engineer, Municipality - DTCP,
Reg.No: 090/LS/2019/00001,
Regd.No: RCE/PBLR/2019/053, Regd.No: RE/PBLR/2019/018,
RSB Construction, ARIYALUR.
Cell No: 9842473689.