

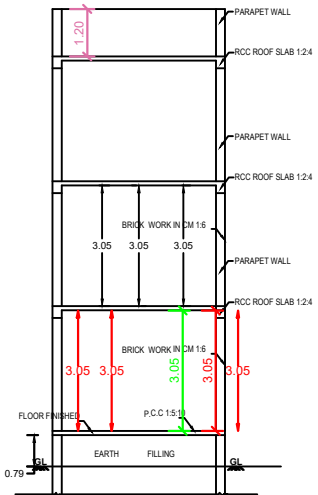



PLAN SHOWING THE EXISTING APPROVAL GROUND FLOOR & FIRST FLOOR AND PROPOSED SECOND FLOOR CONSTRUCTION OF RESIDENTIAL BUILDING IN SF.NO: 51/2F3A1 AT VALAJANAGARAM VILLAGE [VALAJANAGARAM PANCHAYAT] ARIYALUR TALUK ,ARIYALUR DISTRICT.

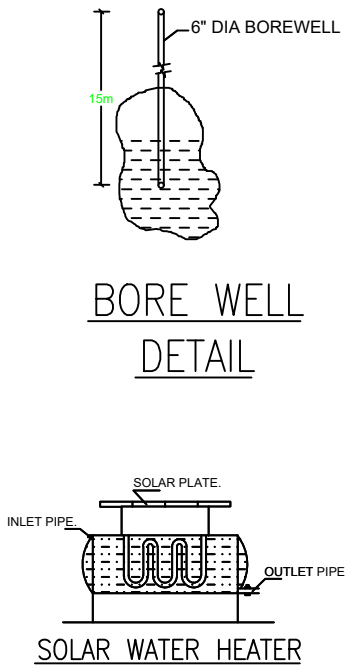


SECTION ON -AB

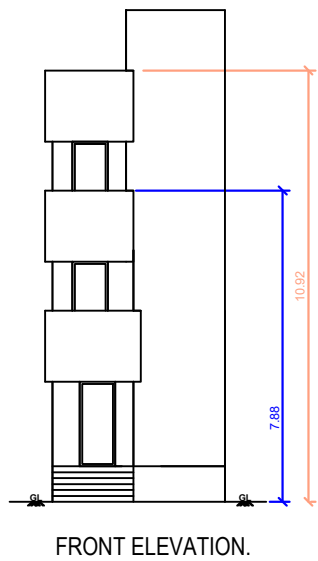


EXISTING APPROVAL
GROUND FLOOR PLAN.

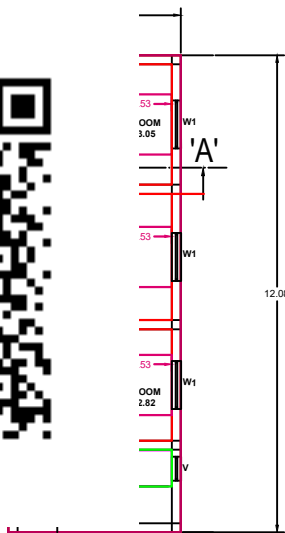


EXISTING APPROVAL
FIRST FLOOR PLAN.

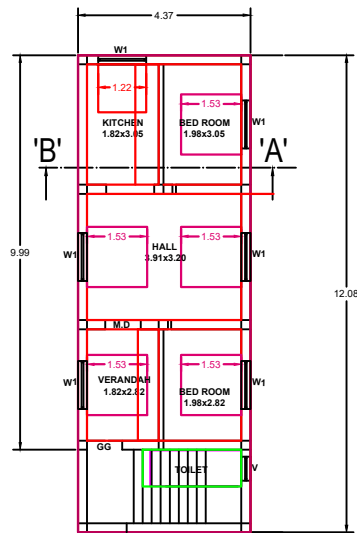


PROPOSED
SECOND FLOOR PLAN.

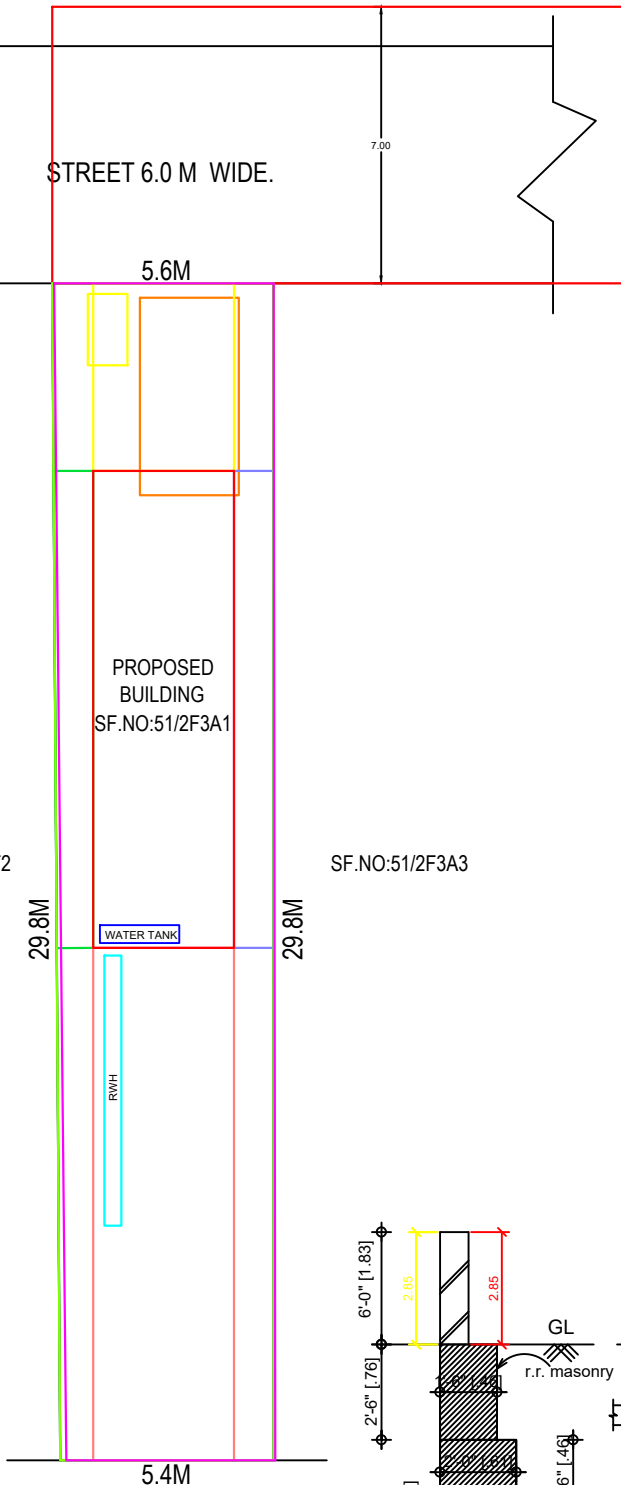


SITE PLAN

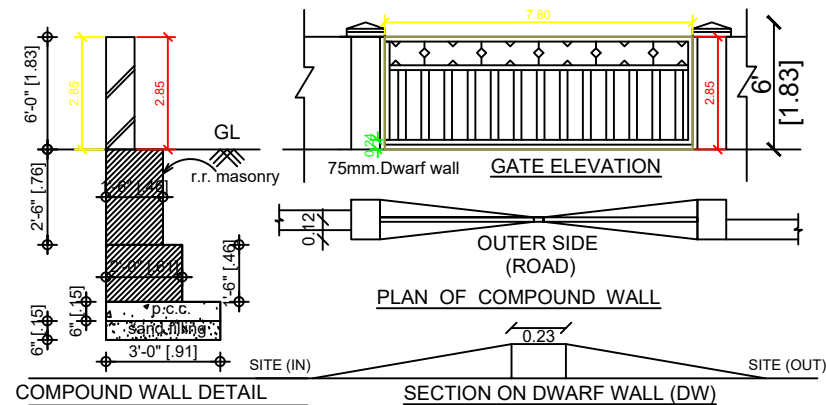


COMPOUND WALL DETAIL

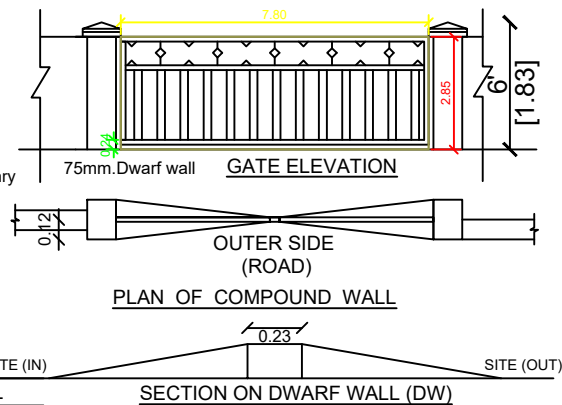


SECTION ON DWARF WALL (DW)

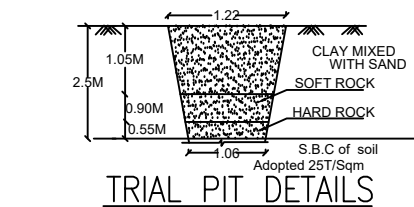

TRIAL PIT DETAILS

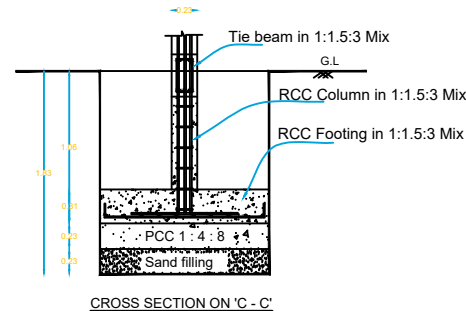


CROSS SECTION ON 'C - C'

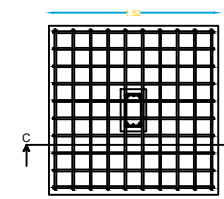


PLAN

COLOUMN FOUNDATION DETAILS

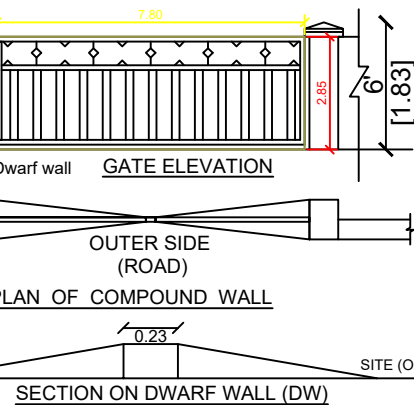


GATE ELEVATION

 

OUTER SIDE
(ROAD)

PLAN OF COMPOUND WALL

SECTION ON DWARF WALL (DW)

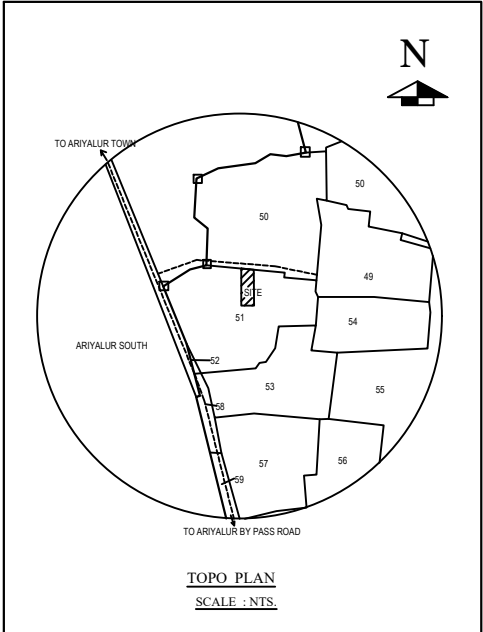

TOPO PLAN
SCALE : NTS.

AREA STATEMENT	SQ.FT	SQ.MT
PLOT AREA (AS PER DOCUMENT)	1744.00	162.00
PLOT AREA (AS PER PATTa)	1744.00	162.00
PLOT AREA (AS PER SITE)	1744.00	162.00
EXISTING GROUND FLOOR AREA	568.01	52.77
EXISTING FIRST FLOOR AREA	568.01	52.77
PROPOSED SECOND FLOOR AREA	568.01	52.77

JOINERY DETAILS:

	DESCRIPTION	IN METER
MD	MAIN DOOR	1.00X2.13
D1	DOOR	0.91X2.13
D2	TOILET DOOR	0.76X2.13
O	OPENING	0.91X2.13
W	WINDOW	1.83X1.22
W1	WINDOW	1.83X0.91
W2	WINDOW	1.22X1.22
V	VENTILATOR	0.91X0.61

COLOUR INDEX:

PROPOSED BUILDING	
SITE BOUNDARY	
EXISTING ROAD	

P. Deepa.

DEEPA W/O SAKTHISARAVANAN
OWNER

S. Arun
Er.S.ARUNKUMAR,DCE.,
DTCP Registered Engineer
No.AYR /RE/GR.III/2024/003
KANDHAN PLANNERS & CONSTRUCTION
Sendurai Road, Ariyalur - 621 704.
Cell : 76399 55729.

REGISTERED ENGINEER.