



PLAN SHOWING THE PROPOSED CONSTRUCTION OF R.C.C TERRACED ROOF COMMERCIAL SHOP GROUND FLOOR & FIRST FLOOR BUILDING
IN R.S.NO. 230 / 25B2 & 25A1B2 ,AT MAIN ROAD, THALUTHALAIMEDU VILLAGE , UDAYARPALAYAM TALUK,ARIYALUR DISTRICT.

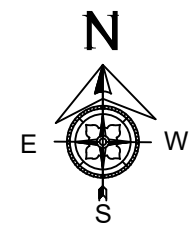




SITE PLAN
Scale 1 : 100

NAME OF THE OWNER : Mr .S.ANBARASAN S/o.Mr. SUBRAMANIYAN.,

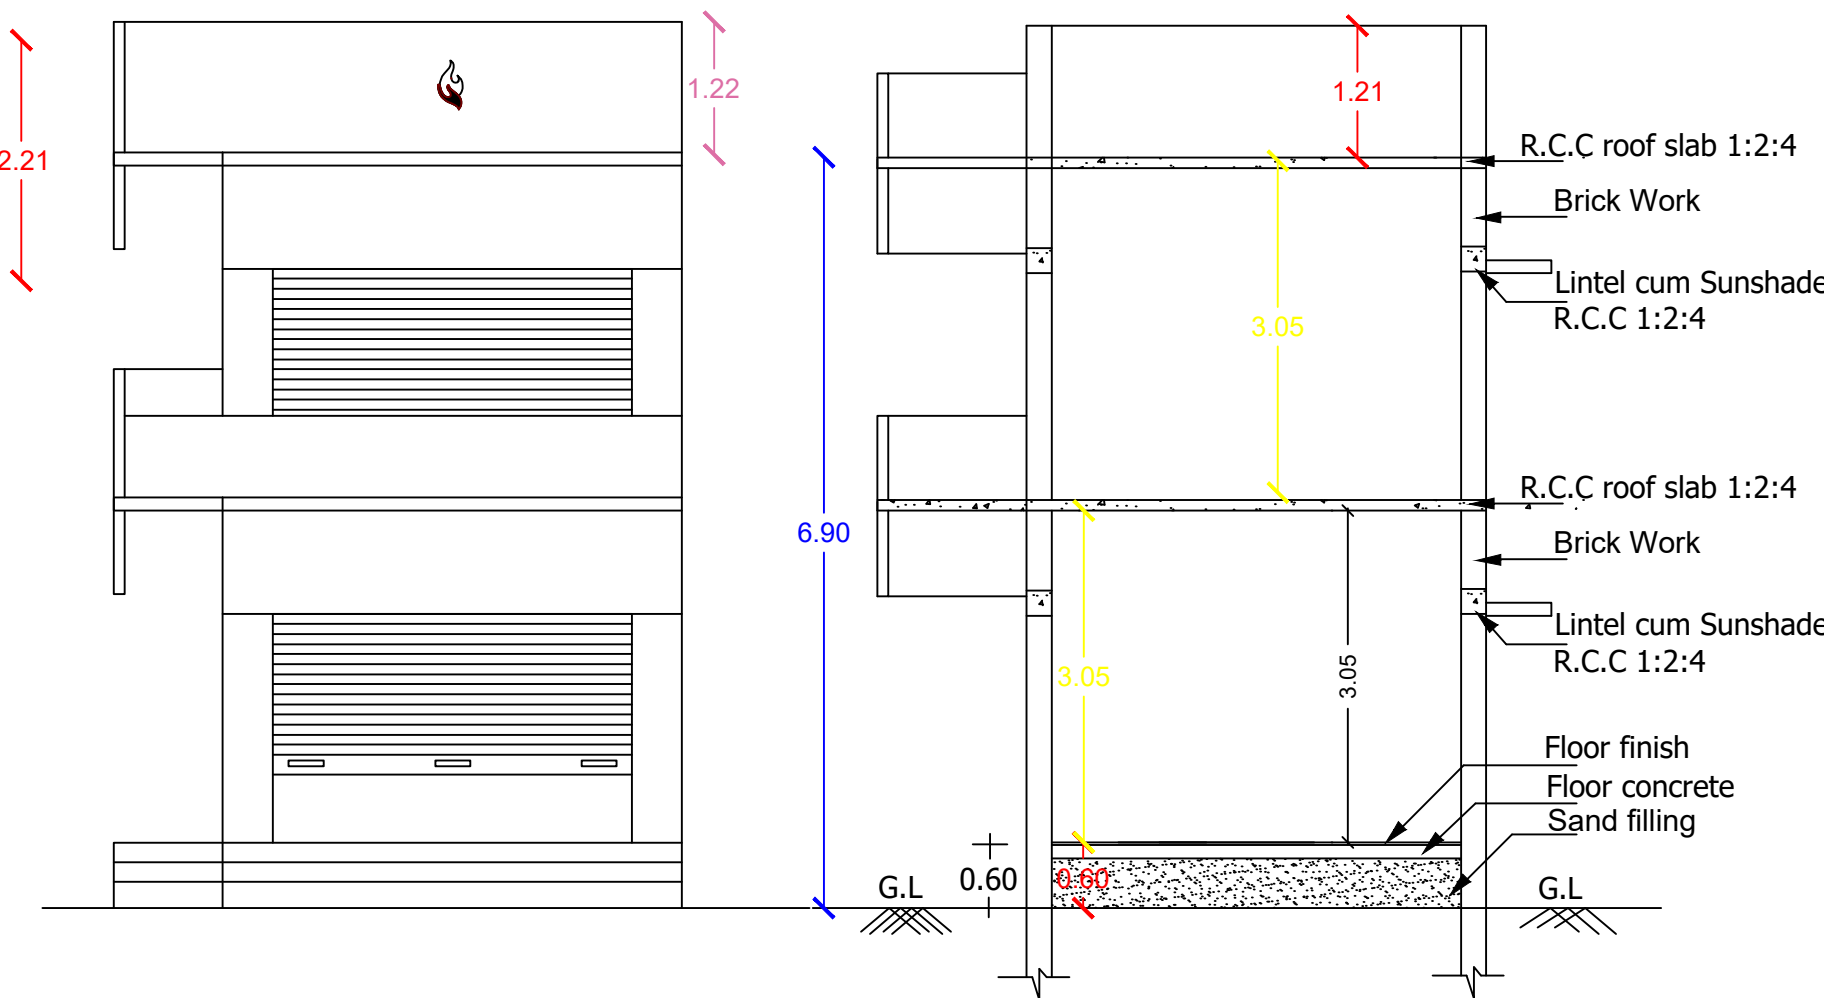


ELEVATION




SECTION ON "A S"

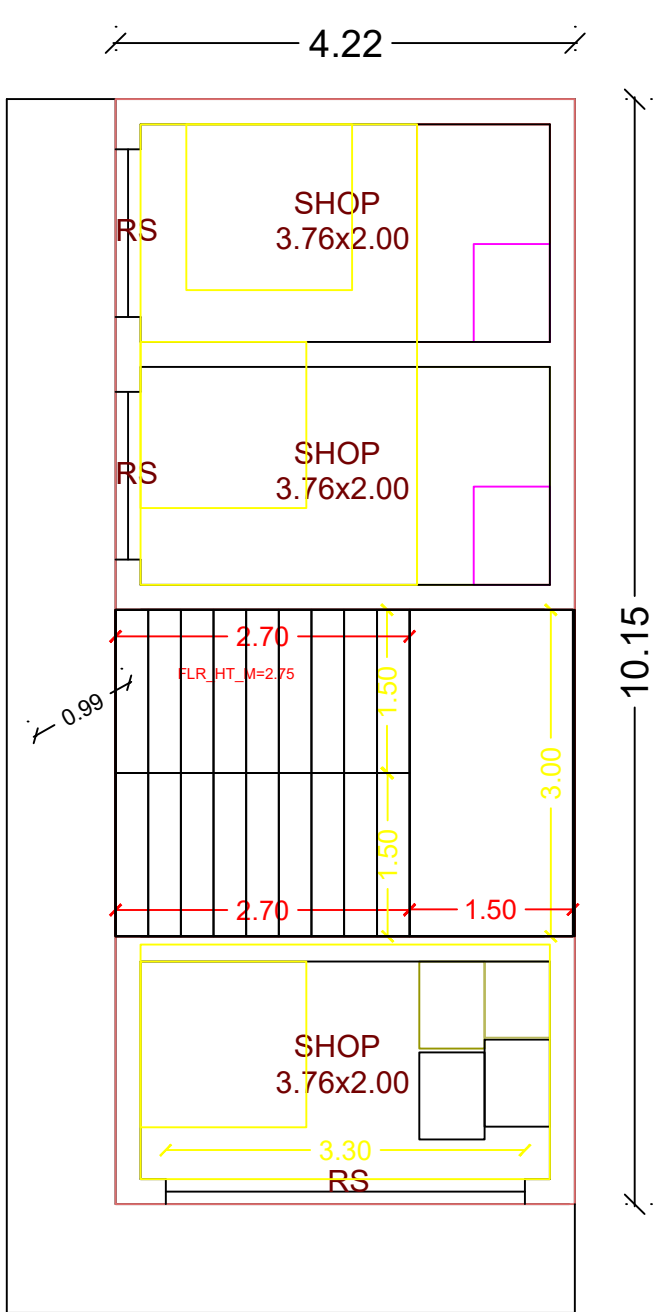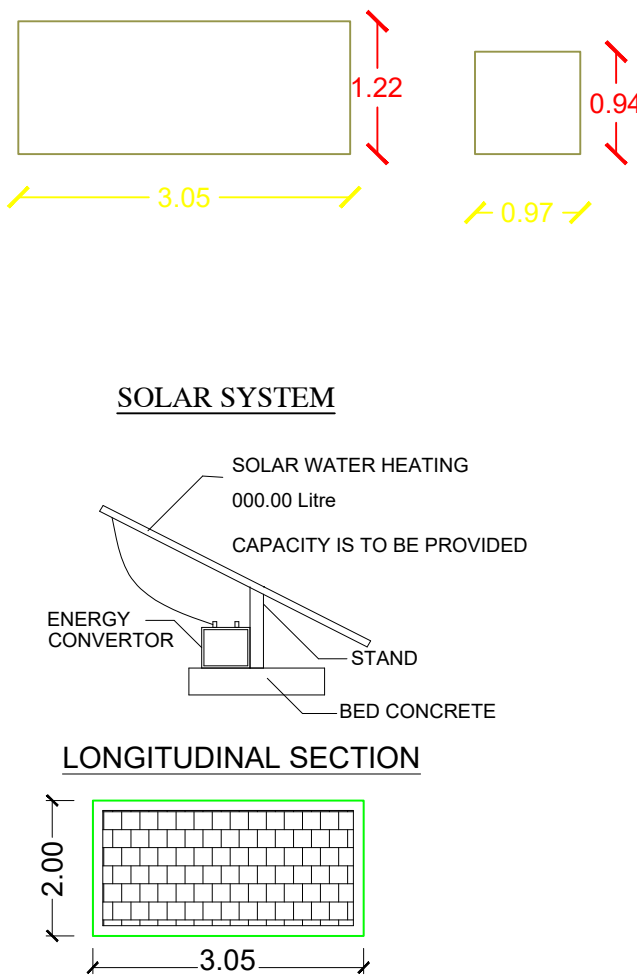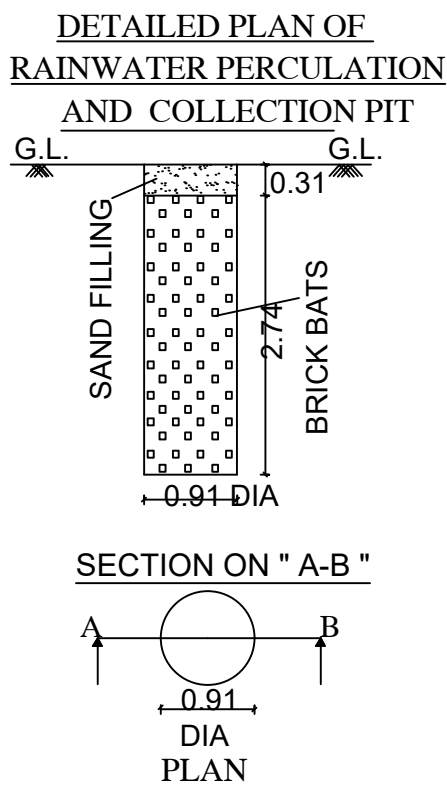

FLOOR PLAN

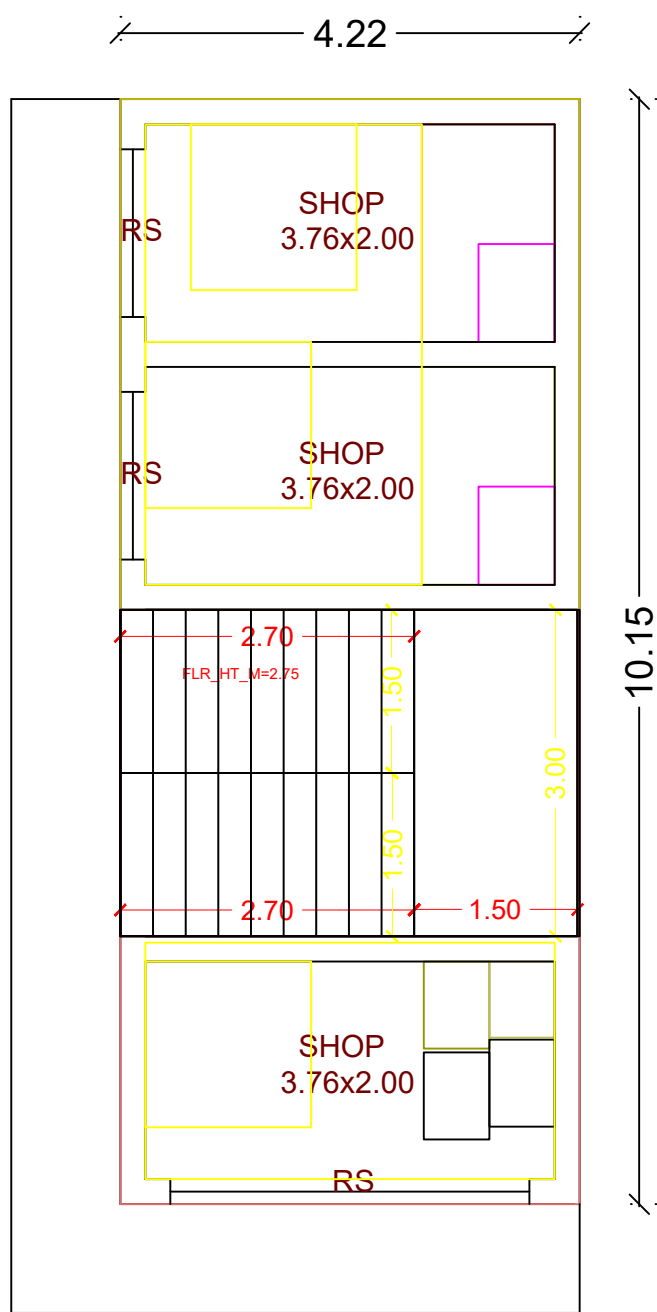


FIRST FLOOR PLAN

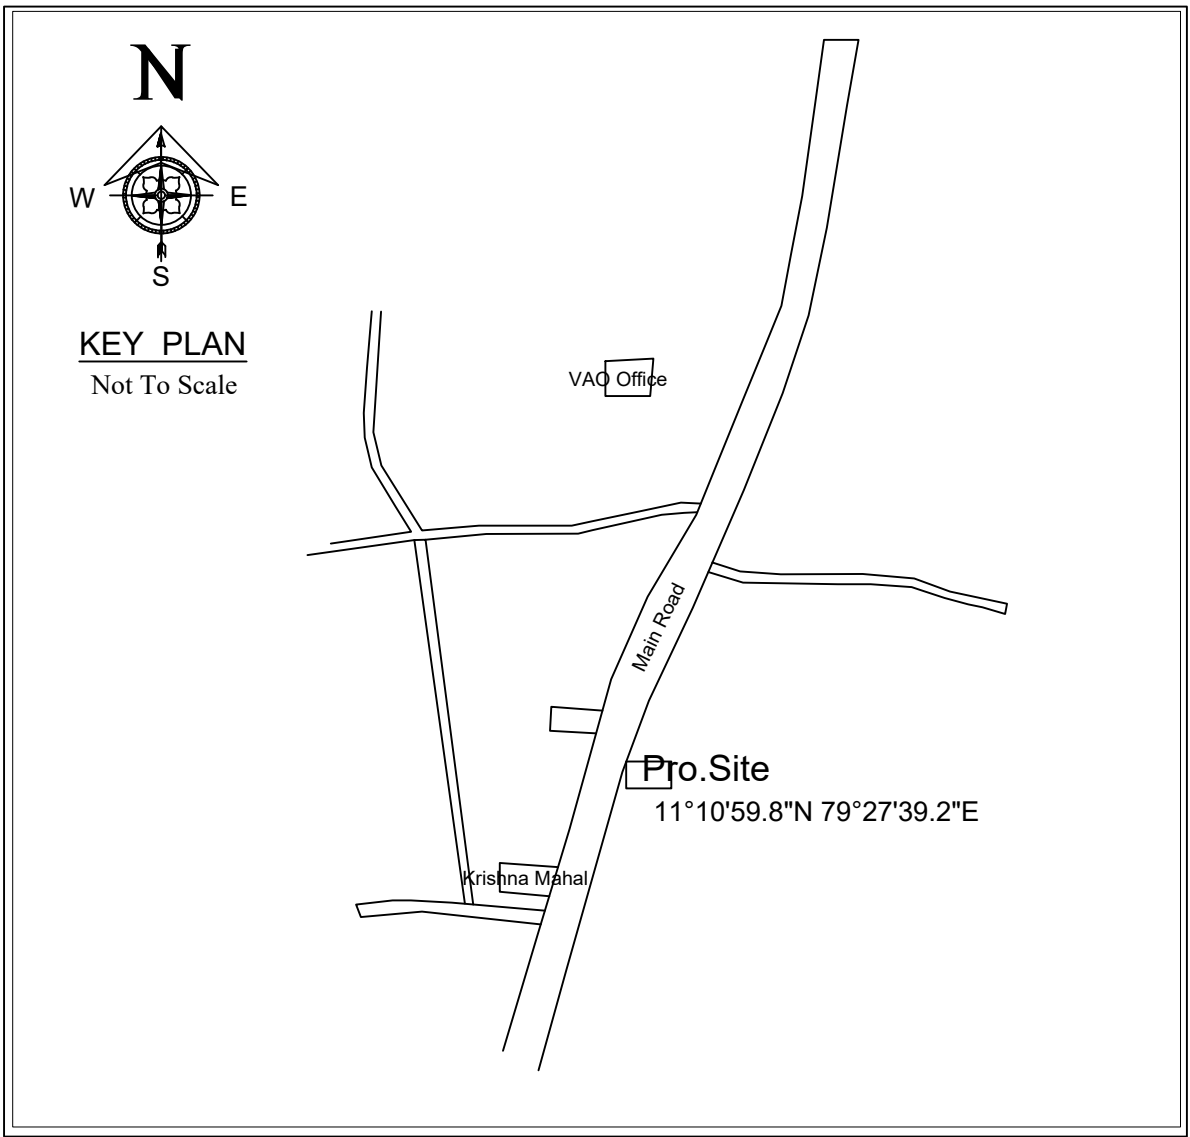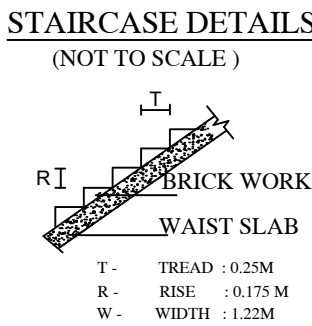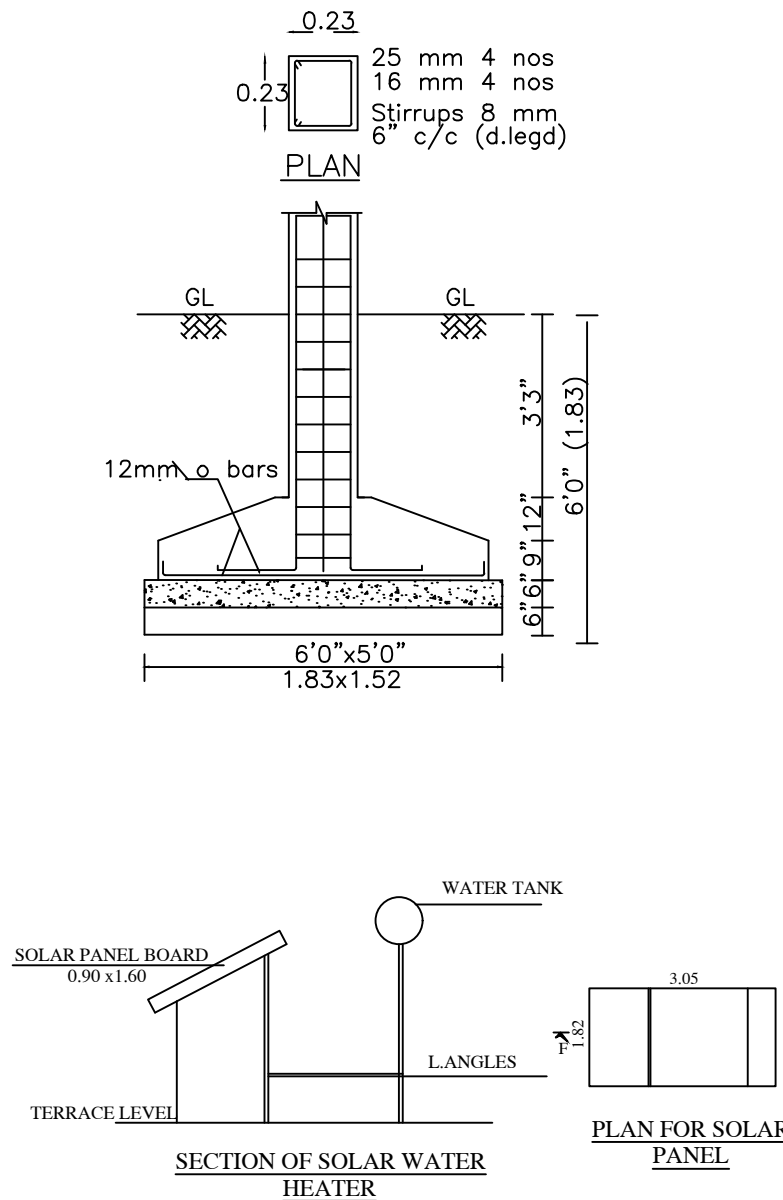

S.NO	DESCRIPTION	SIZE IN M
1	ROLLING SHUTTER-R.S	1.77 X 2.14
2	DOOR - D1	0.76 X 2.14
3	WINDOW - W	1.83 X 1.52
4	VENTILATOR - V	0.91 X 0.61

AREA DETAILS:-		SQ.FT	SQ.M
AREA OF THE SITE		1636.00	152.00
AREA OF Pro.BUILDING IN G. FLOOR (SHOP)		461.00	42.82
AREA OF Pro.BUILDING IN F. FLOOR (SHOP)		461.00	42.82
AREA OF TOTAL BUILDING AREA		922.00	85.64
AREA OF THE OPEN SPACE		1175.00	109.18
NON FSI - HEAD ROOM AREA		-	-
CAR PARKING		REQUIRED 0 Nos	PROVIDED 0 Nos
TWO WHEELER PARKING		2 Nos	2 Nos
F.S.I		0.56	
PLOT COVERAGE		28 %	

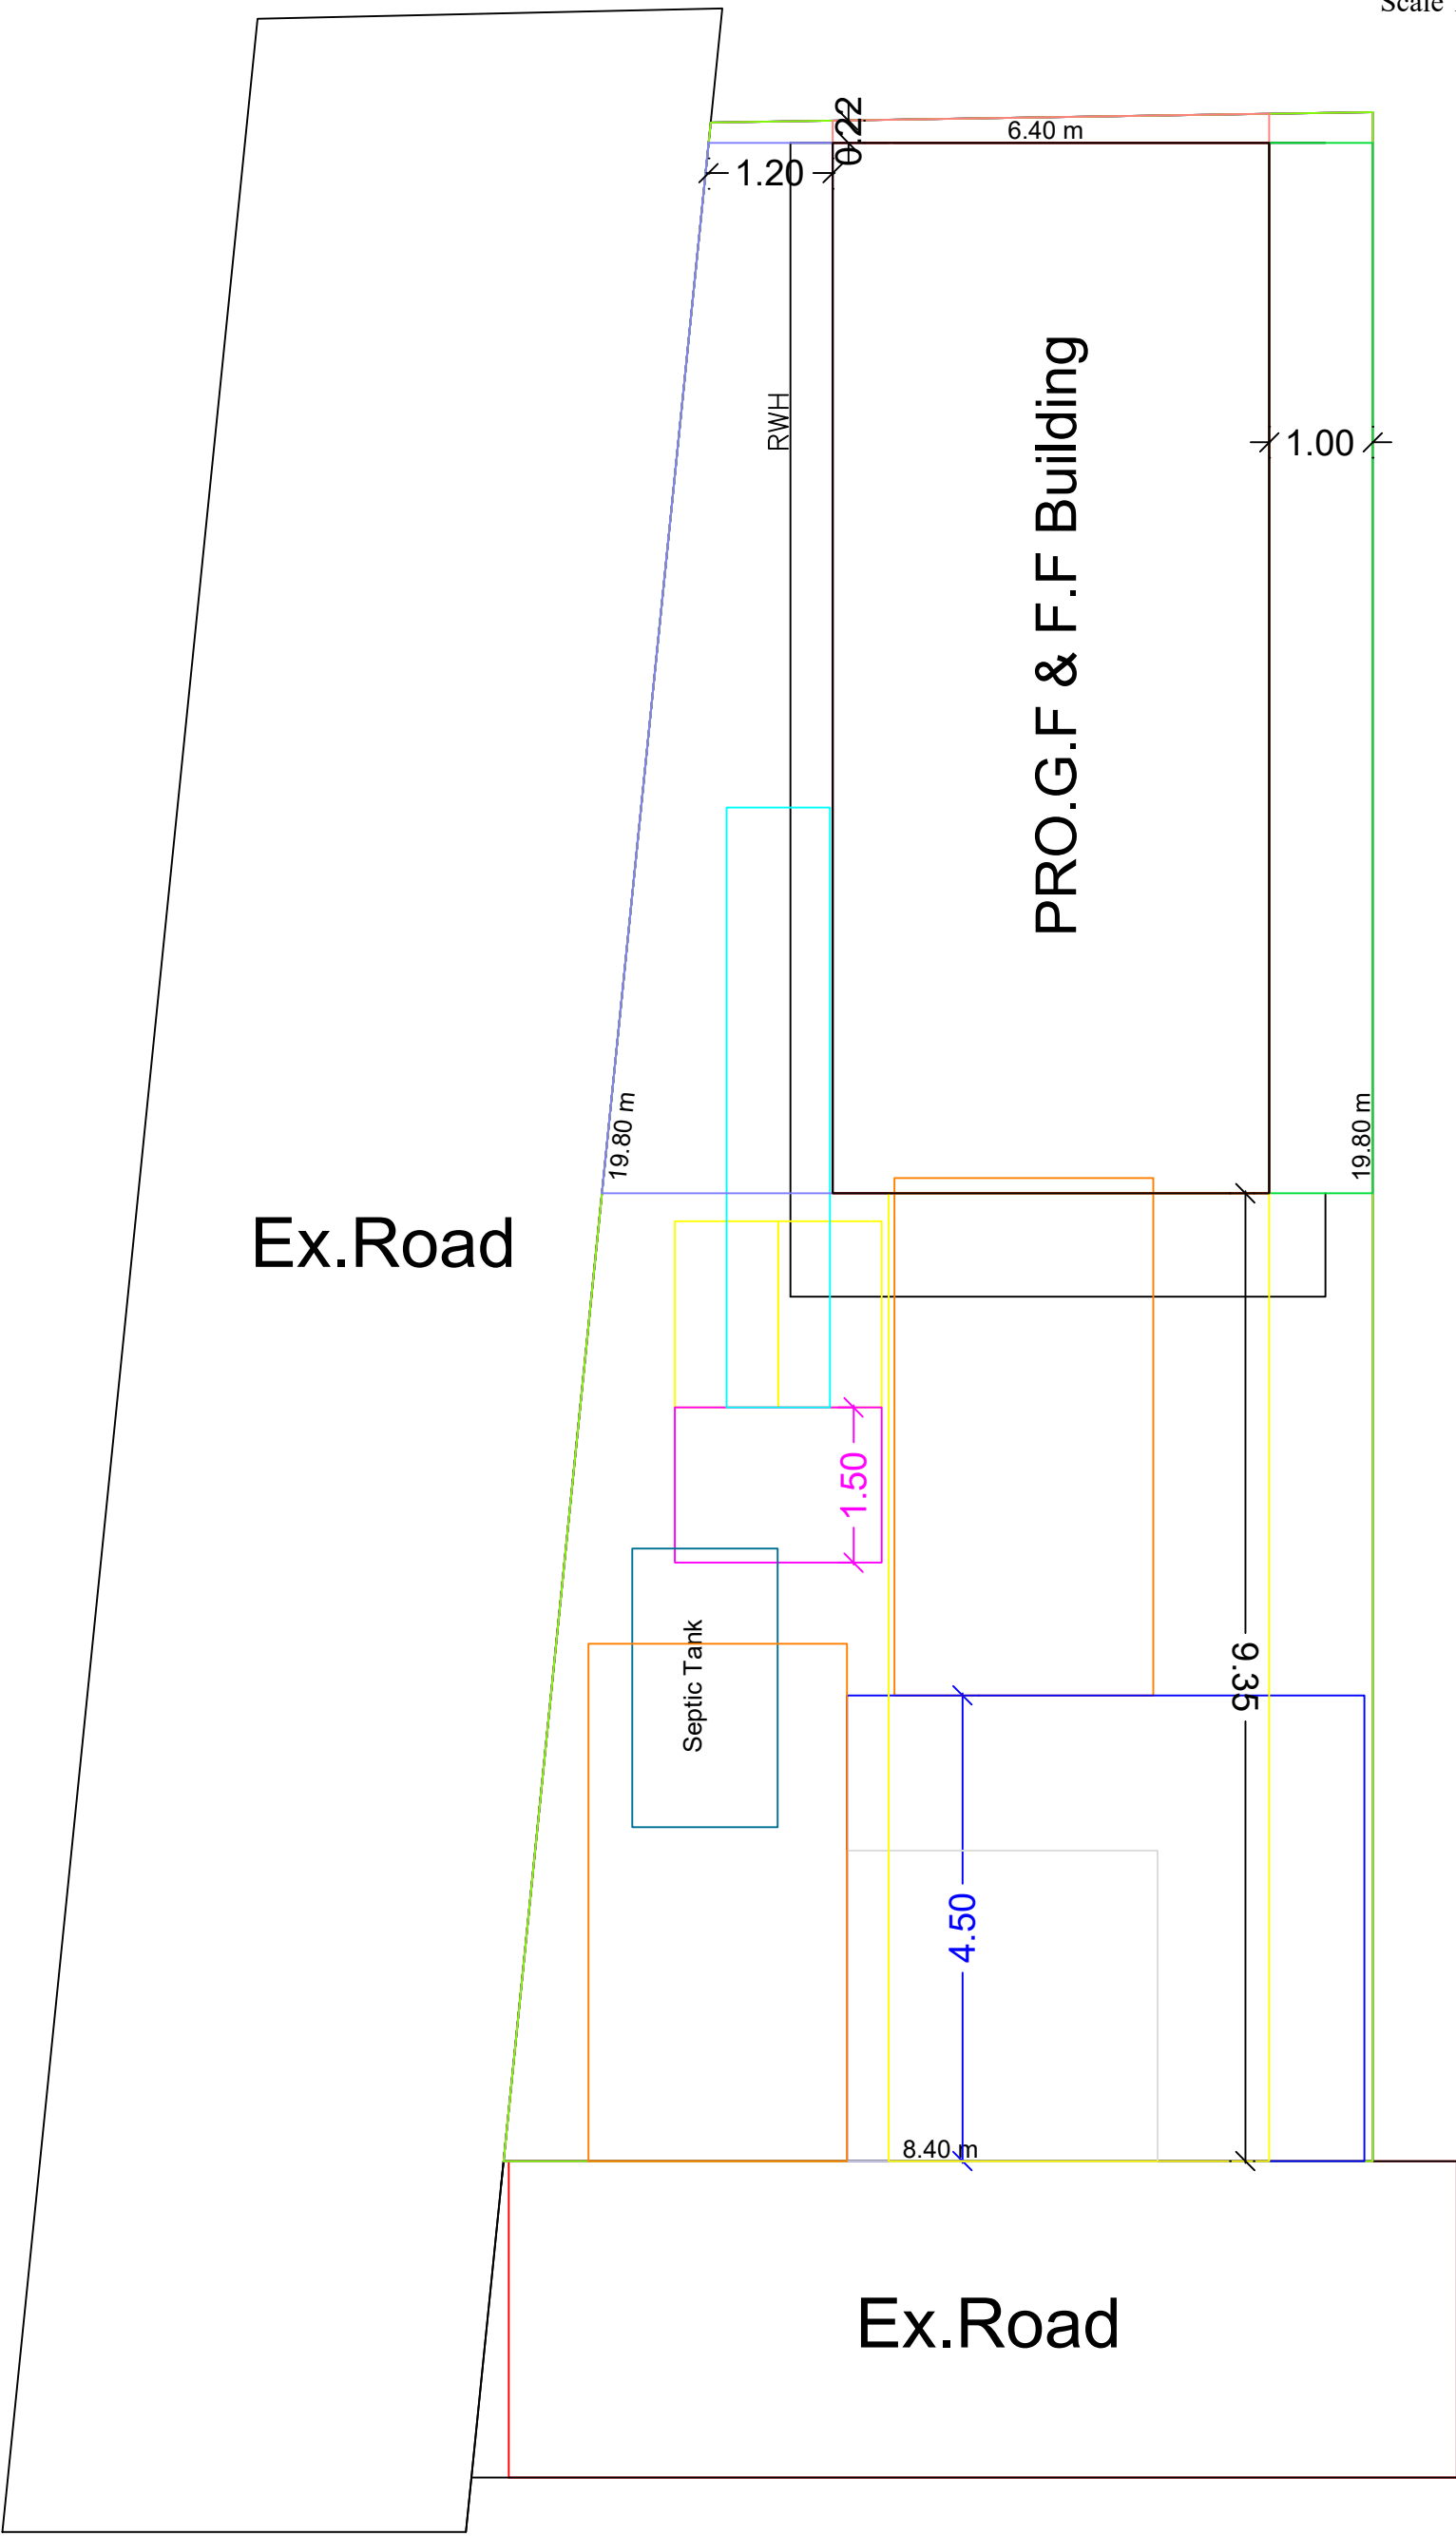

Mr .S.ANBARASAN S/o.Mr. SUBRAMANIYAN.,
Applicant

A. Abiramasundaram
Er.A.ABIRAMASUNDARAM., D.C.E., B.Tech.,
Registered engineer Grade - III (RE) ,Mayiladuthurai Municipality,
Reg No. 097 / LS / 2019 / 00010.
SHRI SAI CONSTRUCTION
No.138, Mahadhana Street ,
MAYILADUTHURAI - 609 001.
Ph : 9364612327 / 9578723062.
shrisaiconstruction@gmail.com.

Registered Engineer