

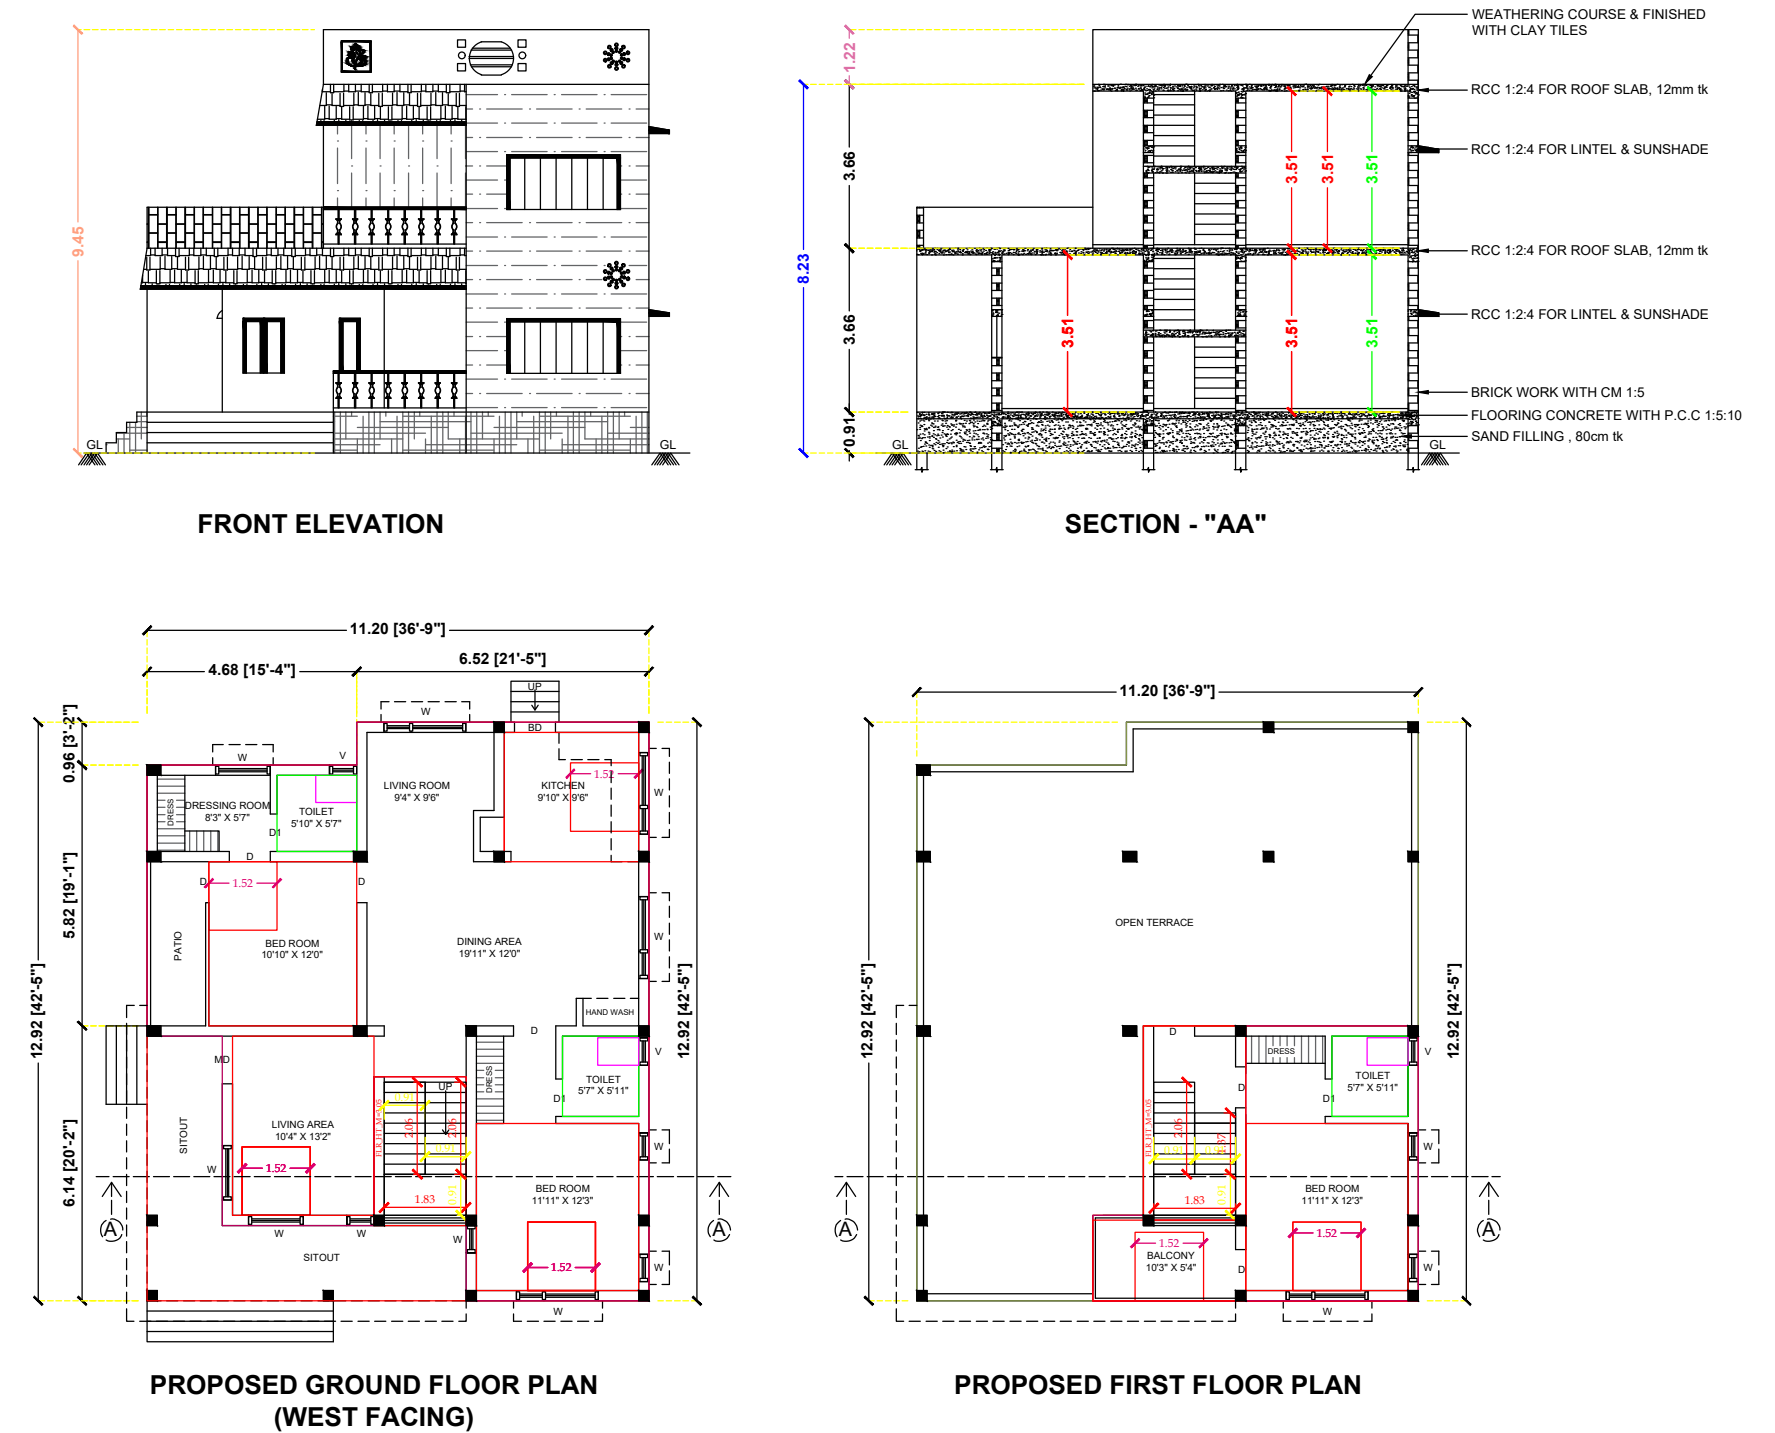
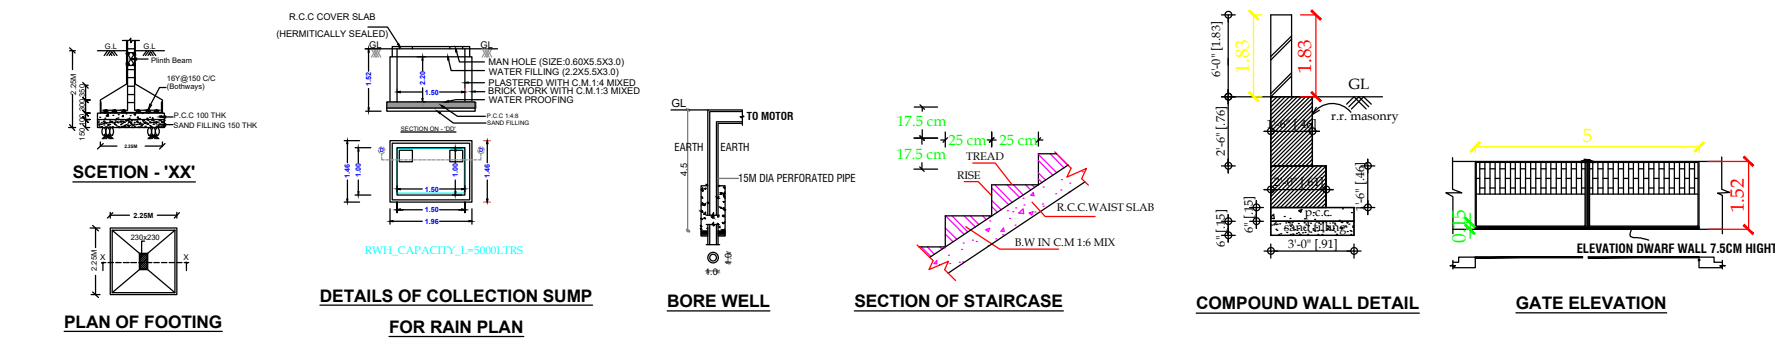


PLAN SHOWING THE PROPOSED CONSTRUCTION OF GROUND & FIRST FLOOR PLAN R.C.C ROOF RESIDENTIAL BUILDING IN SF.NO : 473/6A3 ,
AT KOKKUDI VILLAGE , POONDI PANCHAYAT , THIRUMANUR UNION , ARIYALUR TALUK & DISTRICT .

NAME OF THE OWNER : Mr.KAMILUS DATSAN S/O Mr.ANTHONI

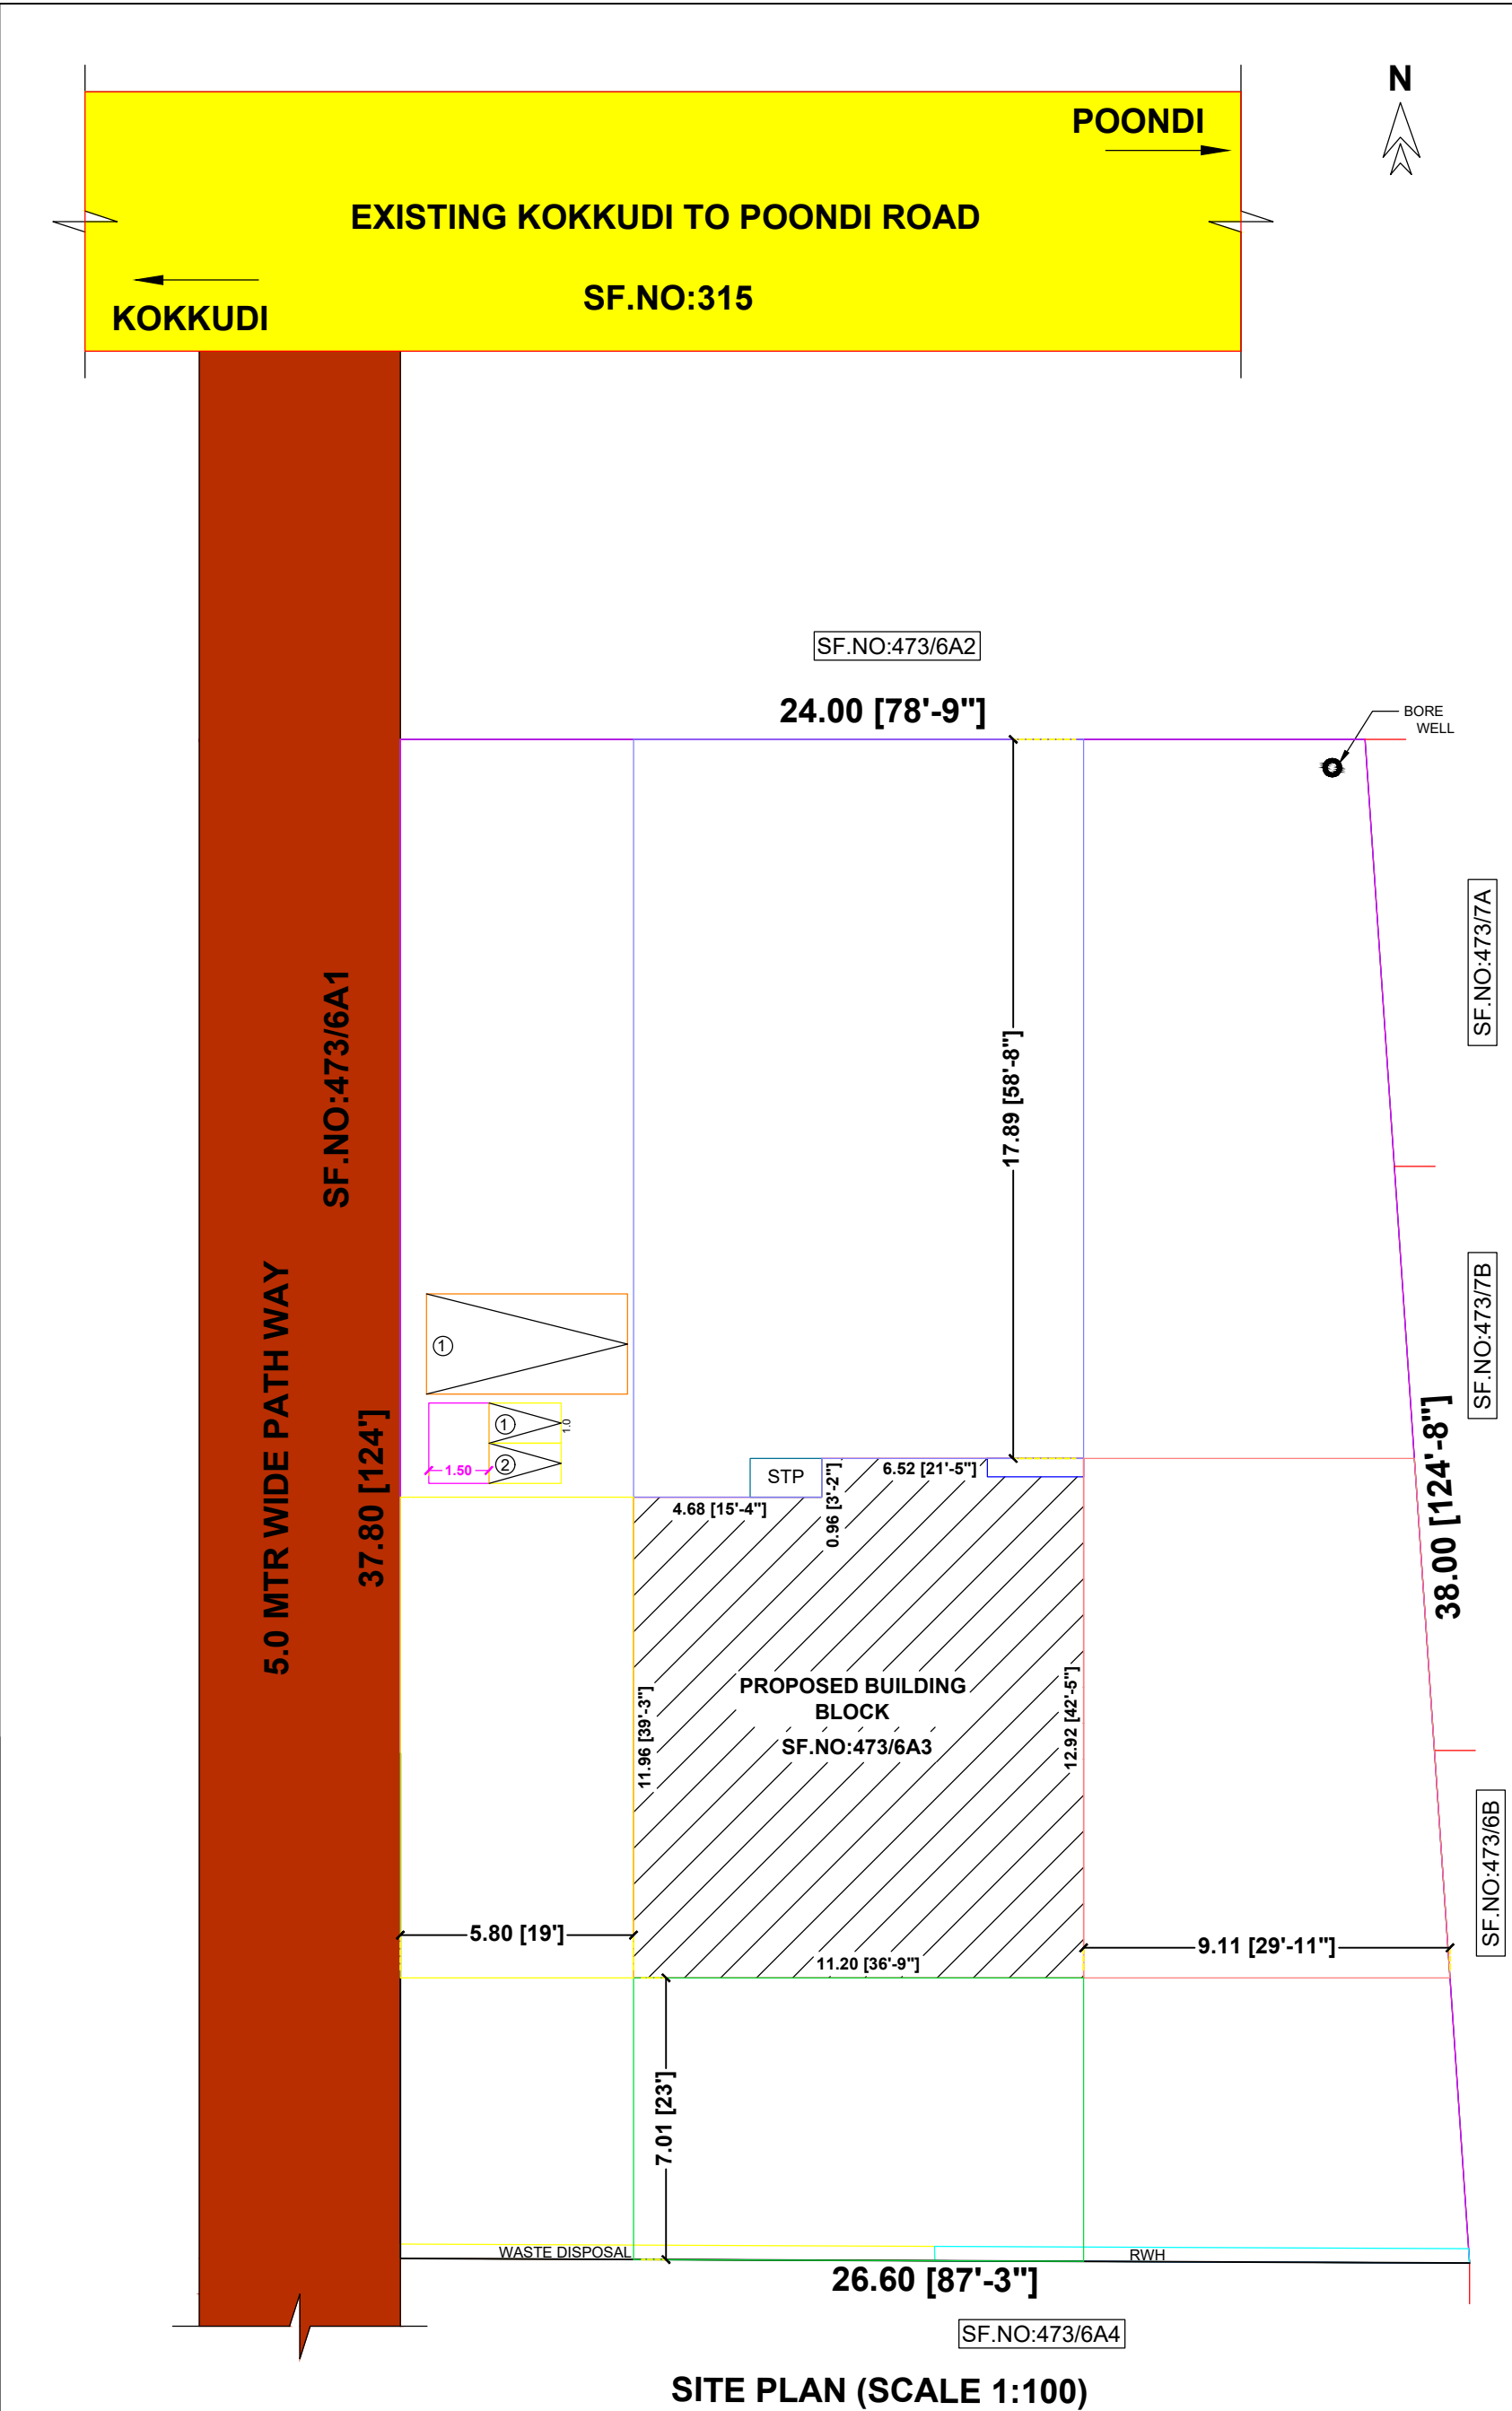

APPROVING AUTHORITY :-

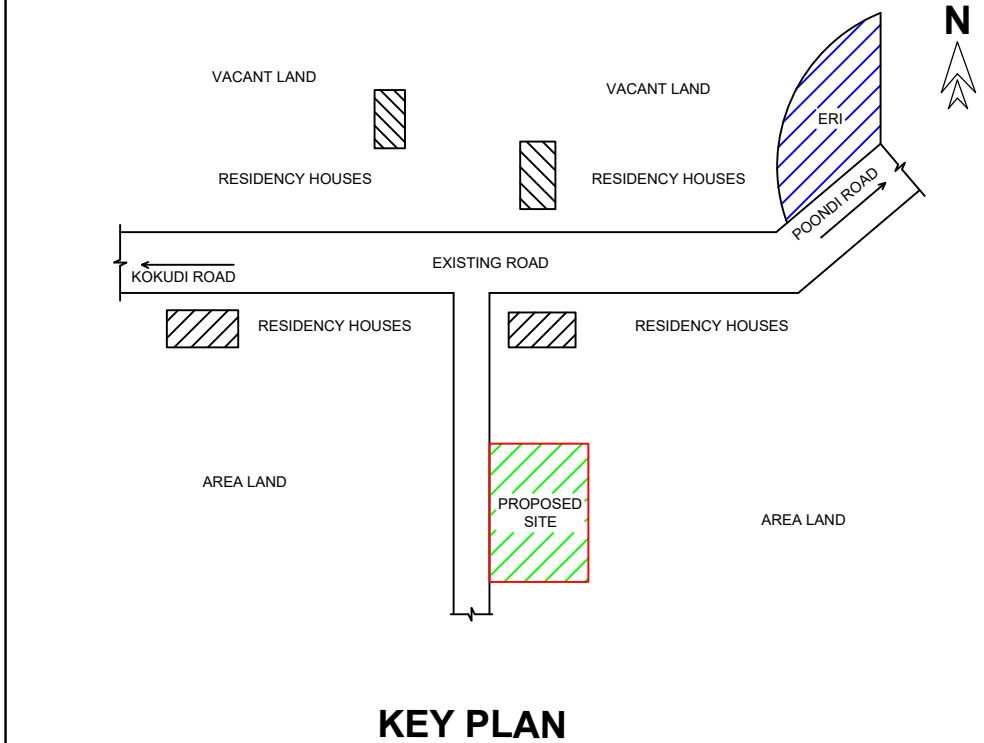

SCHEDULE OF JOINERY		
SIGN	DESCRIPTION	SIZE
MD	MAIN DOOR	1.07 X 2.13
D	FLUSH DOOR	0.91 X 2.13
D1	DOOR	0.76 X 2.13
W	WINDOW	1.22 X 1.22
KW	KITCHEN WINDOW	1.22 X 1.22
V	VENTILATION	0.61 X 0.61

SCALE 1:100 (OR) 1"=8'
ALL DIMENSIONS ARE IN FEET / METER

AREA DETAILS :-

PARTICULARS	SQ.MTR
PLOT AS PER DOCUMENT AREA	911.00
PLOT AS PER PATTA	911.00
SUPER IMPOSED AREA	911.00

DESCRIPTION	UNIT	
	NON FSI AREA (SQ.M)	FSI AREA (SQ.M)
GROUND FLOOR AREA	-	140.21
FIRST FLOOR AREA	-	39.84
OPEN TERRACE AREA	100.37	-
TOTAL AREA	100.37	180.05
TOTAL FSI AREA	180.05	
OPEN SPACE	770.79	
PLOT COVERAGE IN %	15.39 %	
F.S.I	0.19	

COLOUR INDEX :-

SITE BOUNDARY	
PROPOSED BUILDING	
EXISTING ROAD	

NOTES :-

- 1.WASTE WATER UTILIZED FOR GARDEN PURPOSE.
- 2.SOLAR WATER HEATER PROVIDED IN TERRACE FLOOR.
- 3.BORE WELL WITH MOTOR WATER TANK AND CORPORATION WATER SUPPLY .
- 4.SILAGE WASTE FROM TOILET WILL BE CONNECTED INTO STP.

PARKING :-

1. TWO WHEELER PARKING 02 NOS PROVIDED .
2. FOUR WHEELER PARKING 01 NOS PROVIDED .

APPLICANT :-

Mr.KAMILUS DATSAN S/O Mr.ANTHONI

[Signature]

ENGINEER :-

[Signature]
E.A. ASHOK, DCE.,
MUNICIPALITY REGISTERED ENGINEER
Grade-II.Reg No: 090/LS/2020/00008
AS CONSTRUCTIONS
V.E. COMPLEX, JKM. ROAD,
NEWMUNICIPALITY OFFICE (OPP),
ARIYALUR, Cell:+91 9360172160