


IN SF.NO : 355/29A1C , AT PATHIMA NAGAR , THELUR VLLAGE & PANCHAYAT , ARIYALUR TALUK & DISTRICT .

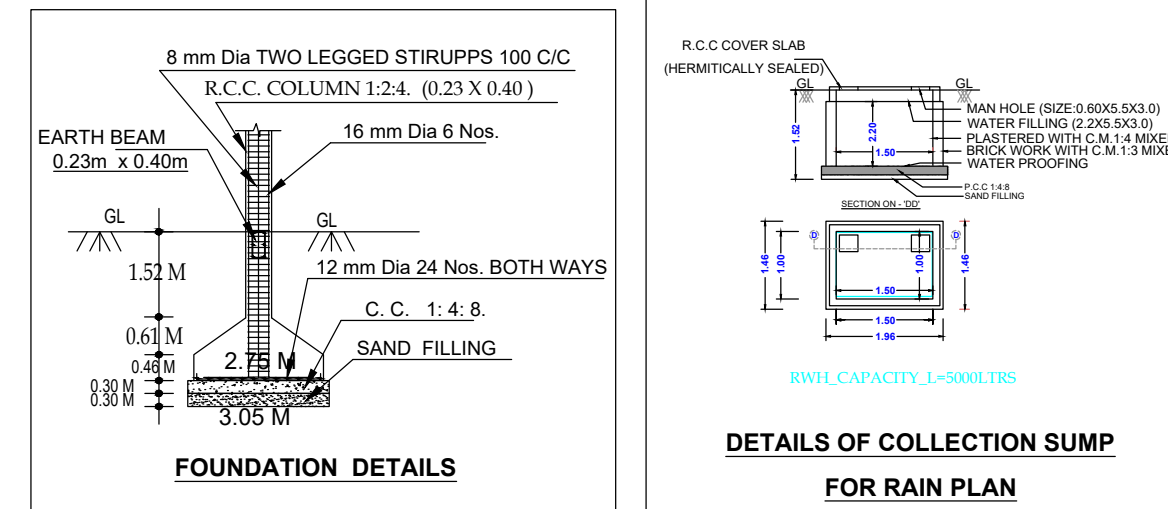

SCHEDULE OF JOINERY		
SIGN	DESCRIPTION	SIZE
RS	ROLLING SHUTTER	3.05 X 3.05
D	FLUSH DOOR	0.91 X 2.13
D1	DOOR	0.76 X 2.13
W	WINDOW	1.22 X 1.22

SCALE 1:100 (OR) 1".8'
ALL DIMENSIONS ARE IN FEET / METER

PARTICULARS	SQ.MTR
PLOT AS PER DOCUMENT AREA	142.14
PLOT AS PER PATTA	142.14
SUPER IMPOSED AREA	142.14

DESCRIPTION	UNIT	
	NON FSI AREA (SQ.M)	FSI AREA (SQ.M)
GROUND FLOOR	-	98.29
FIRST FLOOR	-	85.33
TOTAL AREA	-	183.62
TOTAL FSI AREA		183.62
PLOT COVERAGE IN %		0.69
F.S.I		1.29


SITE BOUNDARY	
PROPOSED BUILDING	
EXISTING ROAD	

1. WASTE WATER UTILIZED FOR GARDEN PURPOSE.
2. SOLAR WATER HEATER PROVIDED IN TERRACE FLOOR.
3. BORE WELL WITH MOTOR WATER TANK AND CORPORATION WATER SUPPLY .
4. SILAGE WASTE FROM TOILET WILL BE CONNECTED INTO STP.
5. PARKING SPACE PROVIDE .


MR.SARAVANAKUMAR S/O MR.MANIKKAM

x M. Savoy


E. A. ASHOK DCE.,
MUNICIPALITY REGISTERED ENGINEER
Grade-II, Reg. No: 090/LS/2020/00008
AS CONSTRUCTIONS
V.E. COMPLEX, JKM. ROAD,
NEW MUNICIPALITY OFFICE (OPP),
ARIYALUR, Cell: +91 9360172160

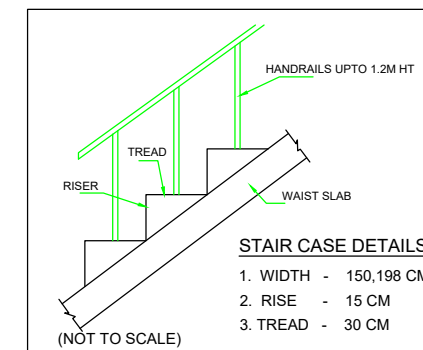


STAIRCASE DETAILS

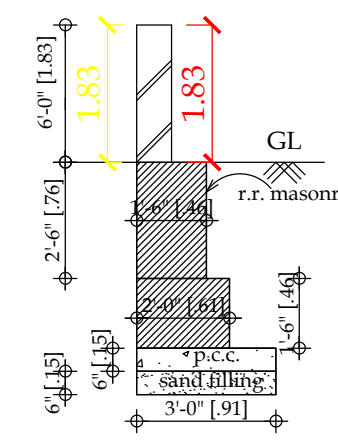

COMPOUND WALL DETAIL

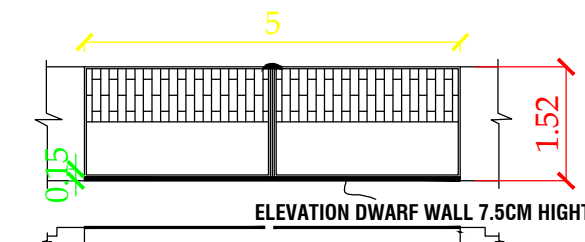

GATE ELEVATION

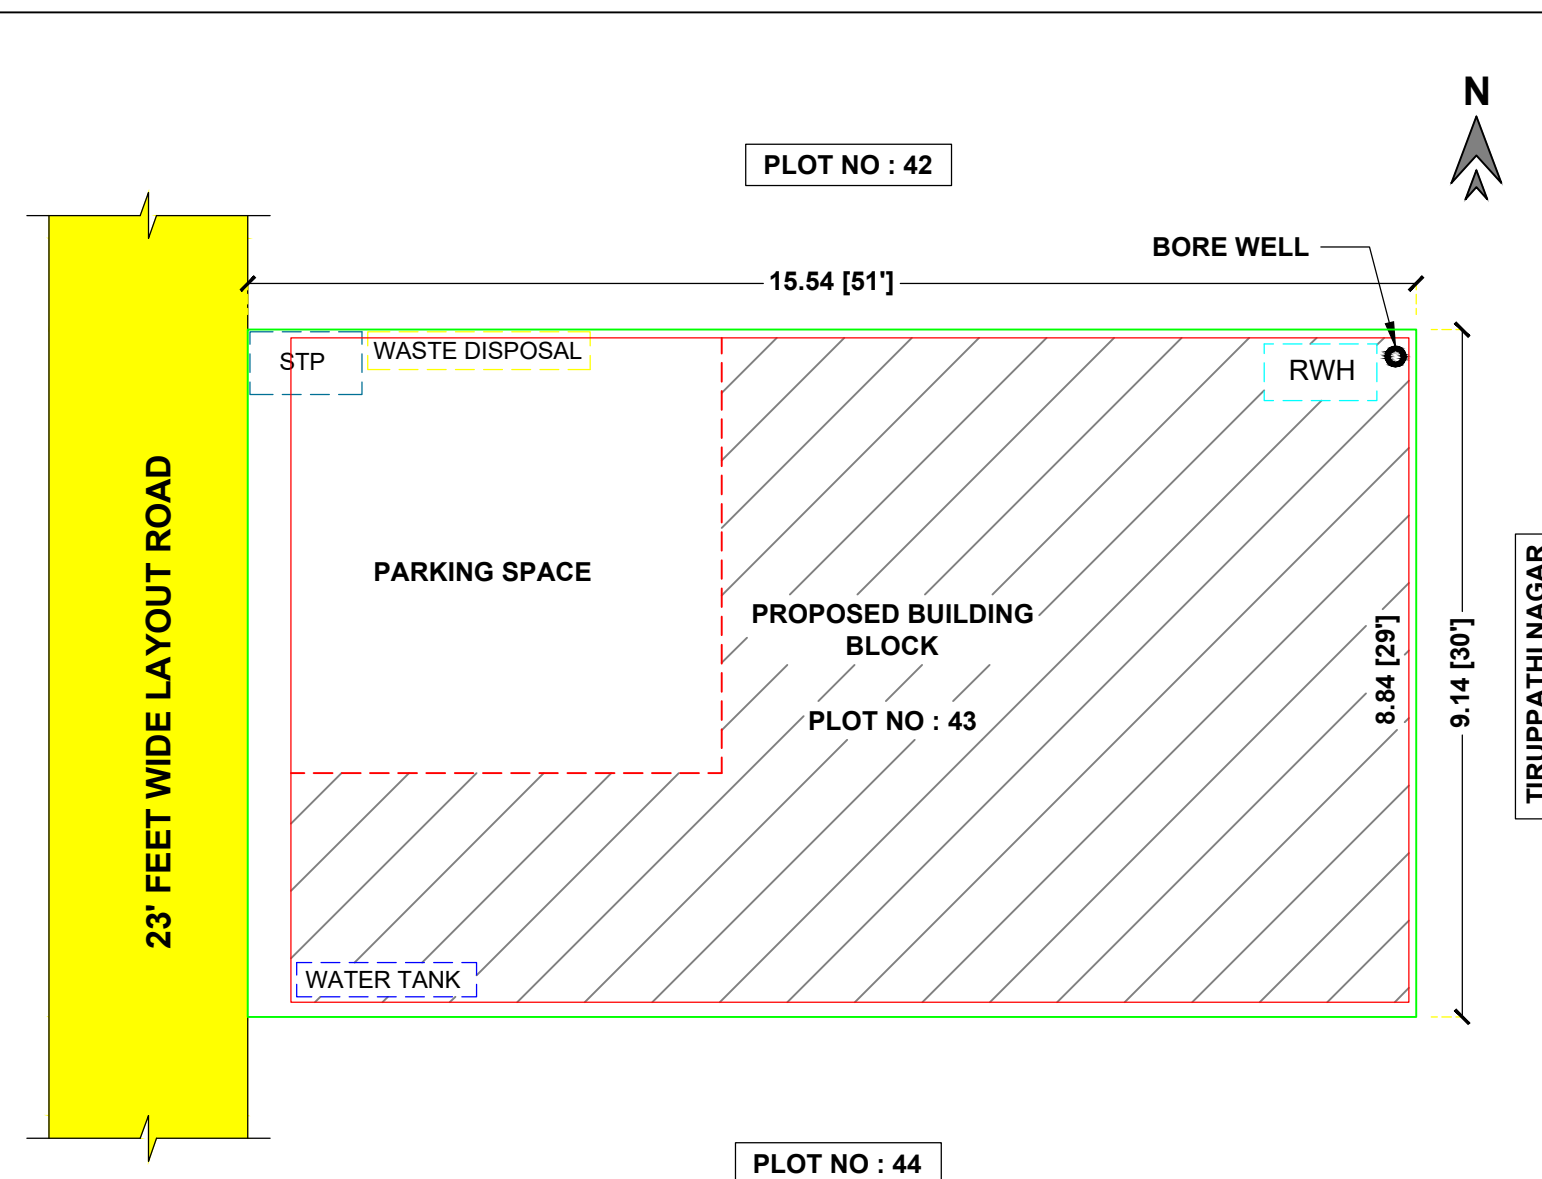

SITE PLAN (SCALE 1:100)

