



PLAN SHOWING THE PROPOSED CONSTRUCTION OF R.C.C ROOF COMMERCIAL BUILDING IN OLD S.F No : 332/3B1, NEW S.F No:332/3B1B, PATTA No: 3707, AT MAIN ROAD,KOOZHATTUKKUPPAM VILLAGE ,IRUGAIYUR PANCHAYATH, T.PALUR UNION PANCHAYAT, UDAYARPALAYAM TALUK, ARIYALUR DISTRICT.


Owner:- Mr.T.ASHOKKUMAR S/o TAMILARASU.

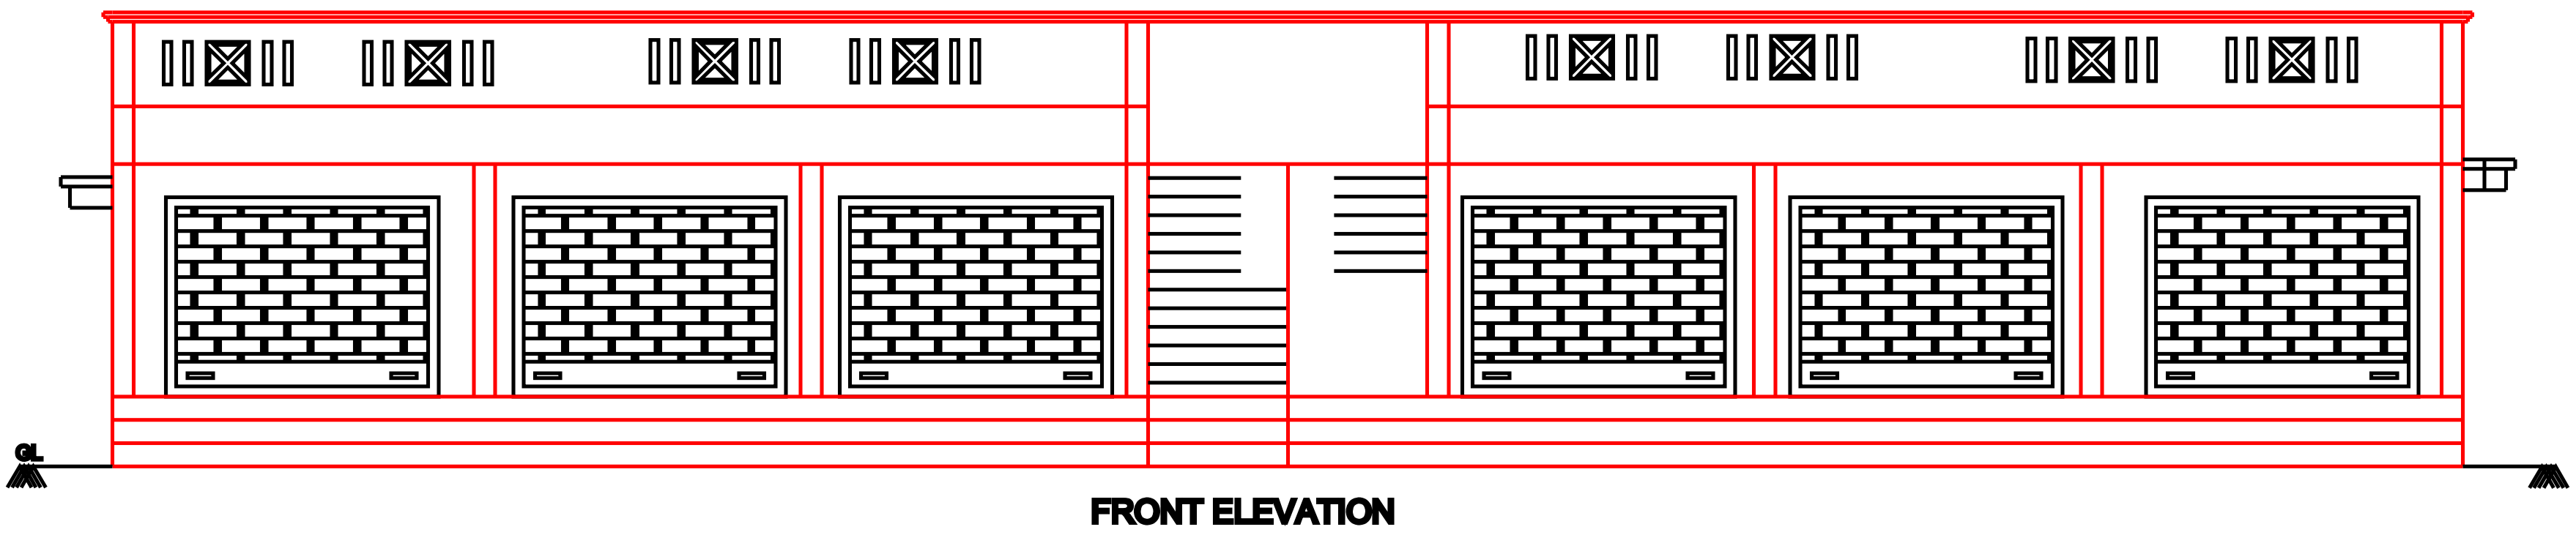


FRONT ELEVATION

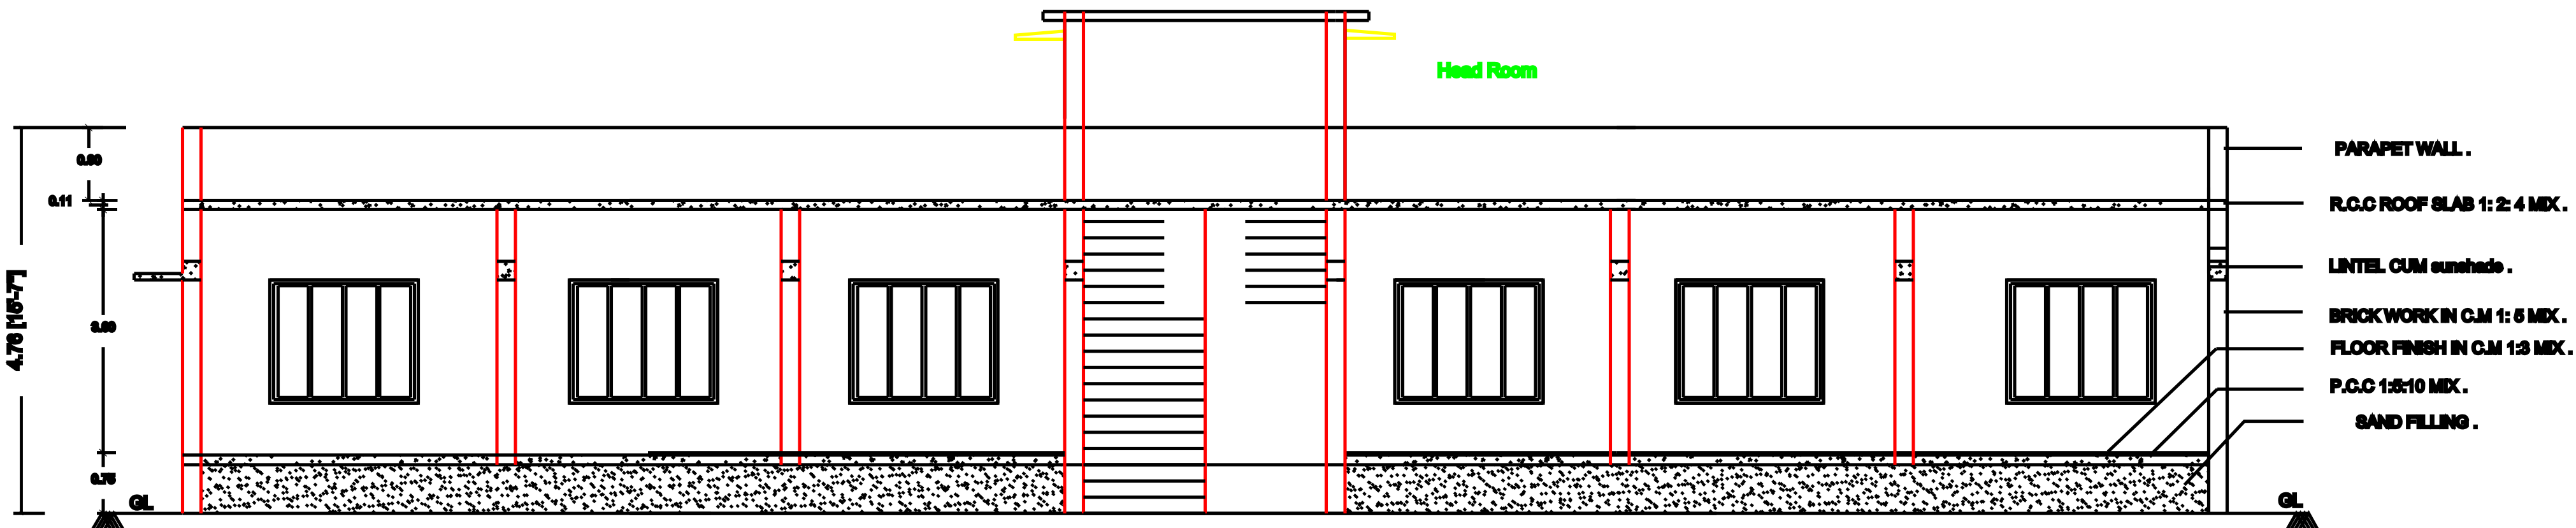


SECTION ON 'A - B'

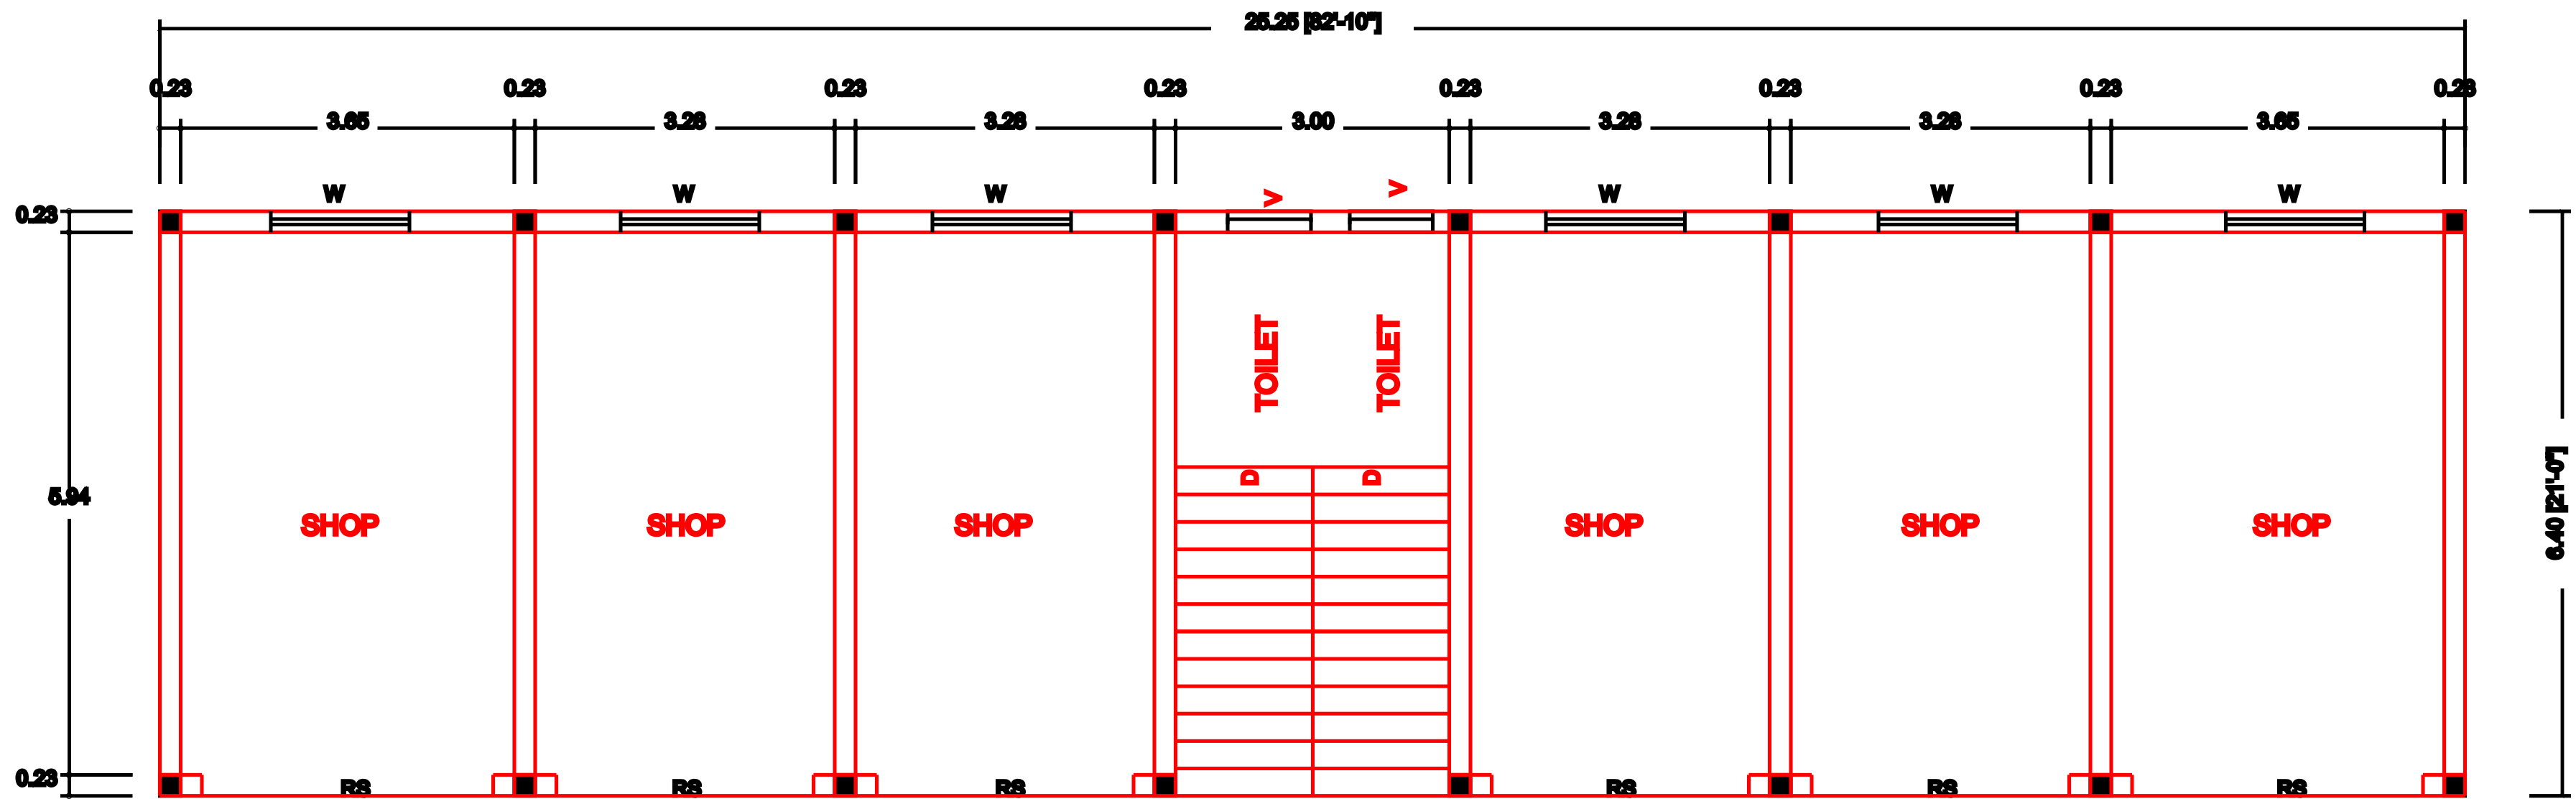


GROUND FLOOR PLAN

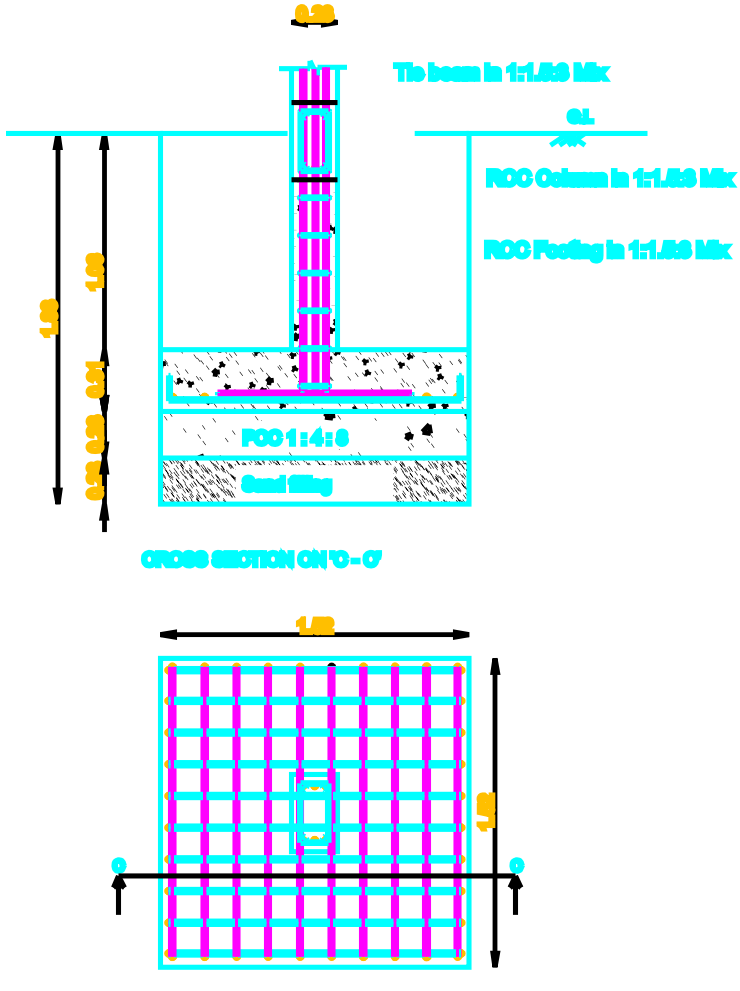


COLOUMN FOUNDATION DETAILS - A

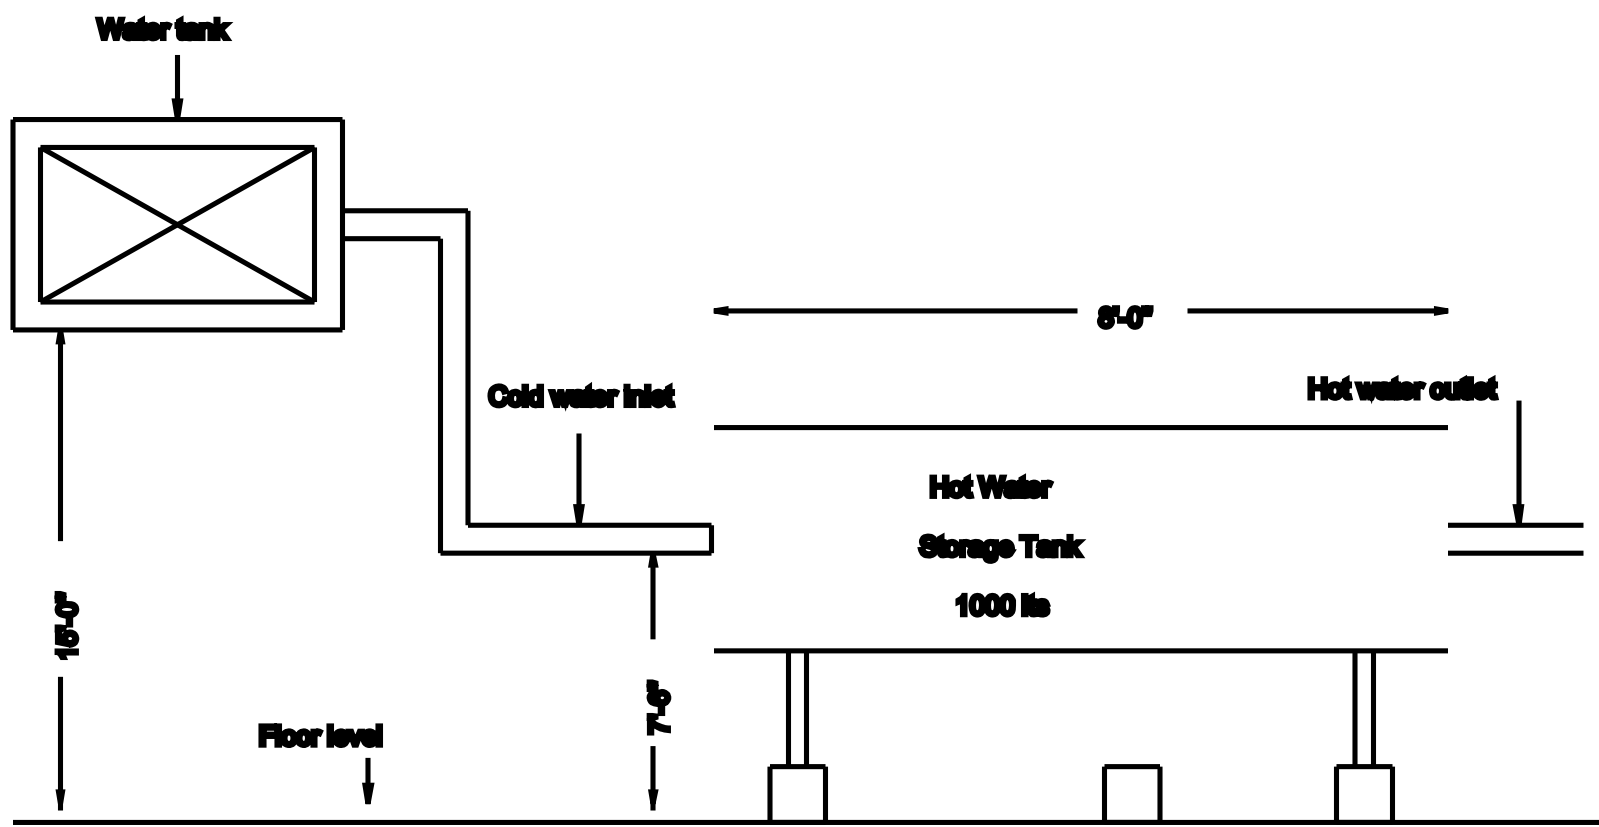

SOLAR WATER HEATER DETAILS

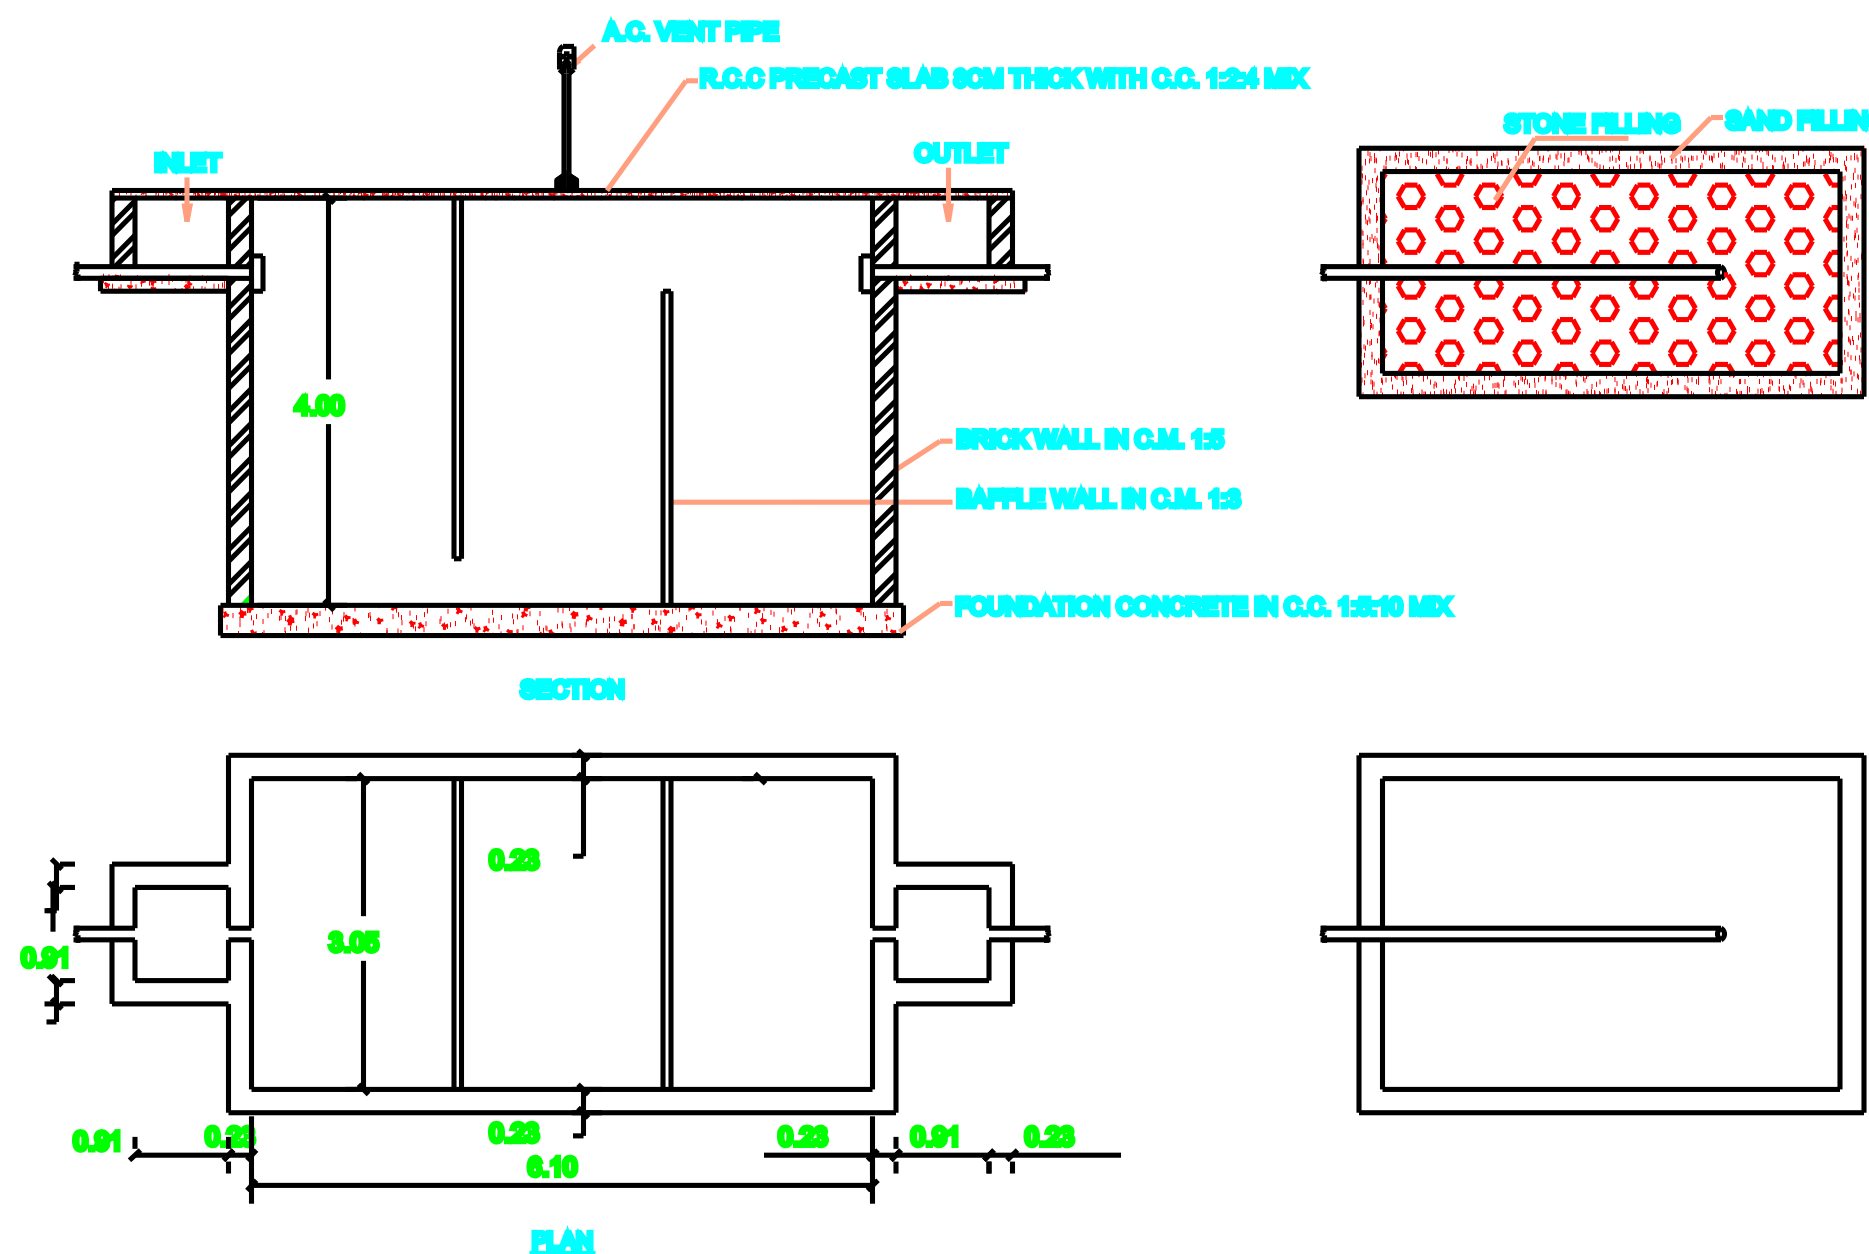


PLAN & SECTION OF SEPTIC TANK & DISPERSION TRENCH

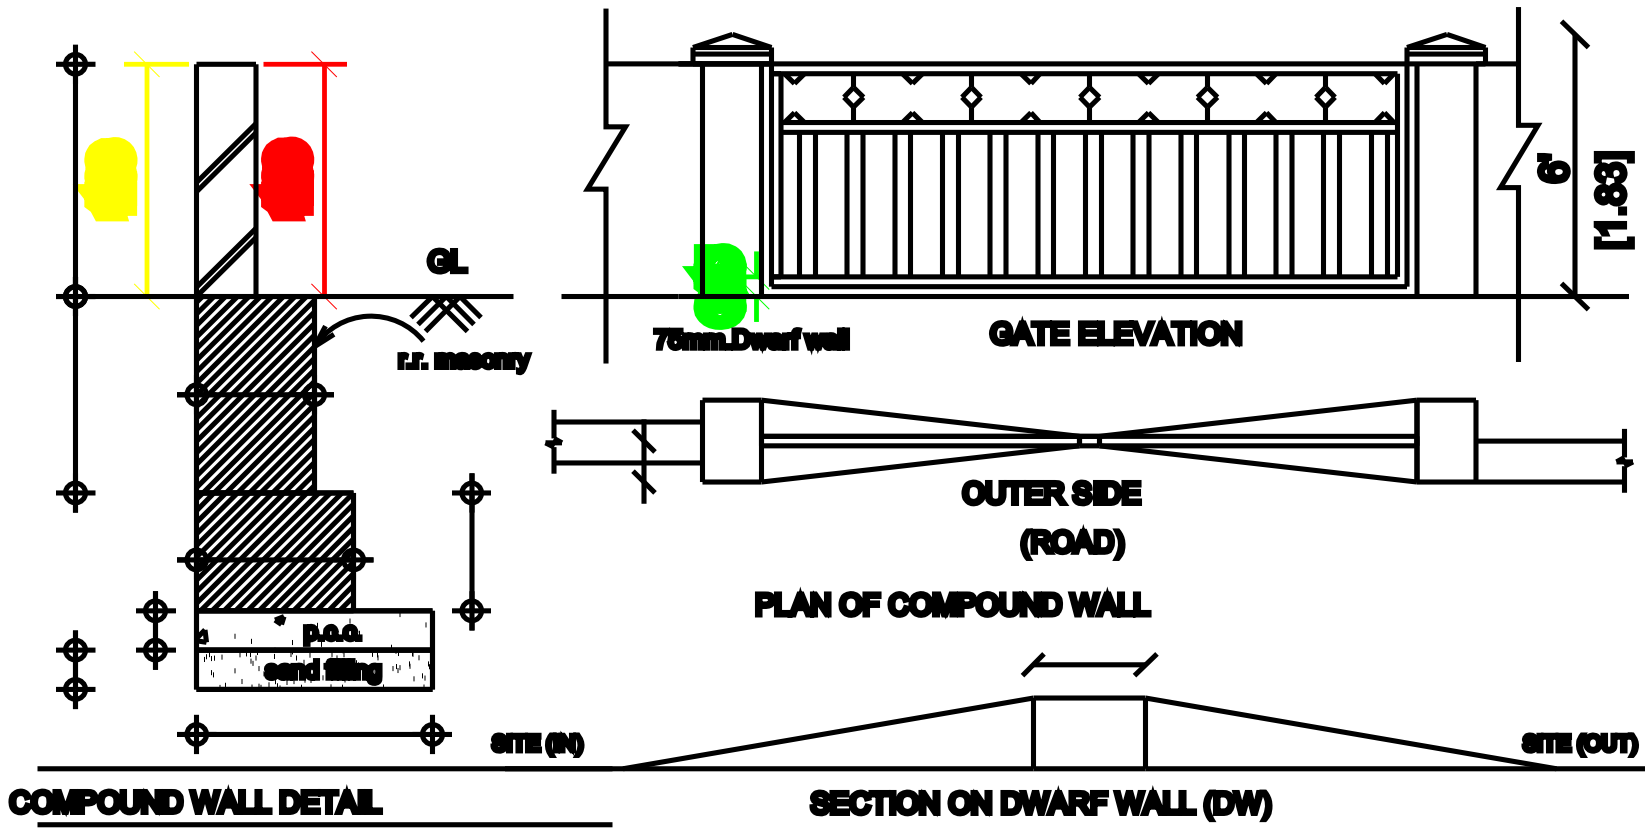

COMPOUND WALL DETAIL

SECTION ON DWARF WALL (DW)

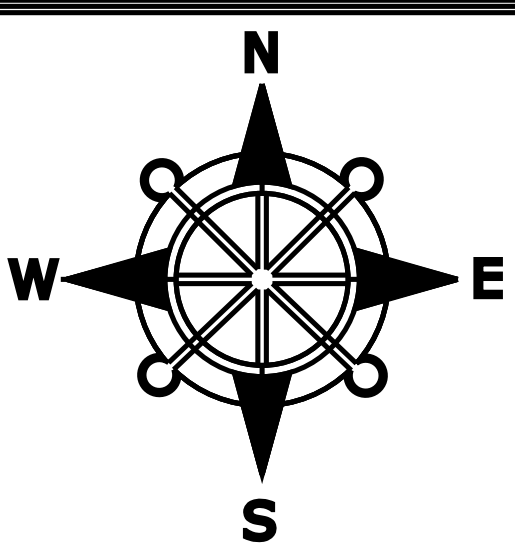

SCALE - 1:100

SHEET NO :01

ALL DIMENSIONS ARE IN METER.

SCHEDULE OF JOINERIES

RS-ROLLING SHUTTER	2.82X2.10
RS1-ROLLING SHUTTER	2.47X2.10
D1-DOOR	0.76X2.10
W-WINDOW	1.83X1.52
V-VENTILATOR	0.76X0.91

AREA DETAILS

DESCRIPTION	SQ.M
PLOT AREA AS PER DOCUMENT	307.00
PLOT AREA AS PER PATTA	220.00
SUPER IMPOSED PLOT AREA	220.00

PROPOSED BUILTUP AREA

SL NO.	DESCRIPTION	F.S.I (Sq.M)	F.S.I (Sq.Ft)
1)	GROUND FLOOR AREA	161.60	1739.46
2)	VACANT AREA	58.40	628.61

PLOT COVERAGE = 161.60 / 220.00 X 100 = 73.45 %

F.S.I = 161.60 / 220.00 = 0.73

APPLICANT

Mr.T.ASHOKKUMAR S/o TAMILARASU.

SUTHAMALLI TO T.PALUR ROAD

27.60 [90'-6"]

Front Open

PROPOSED LIGHT
ROOF COMMERCIAL
BUILDING

27.60 [90'-6"]

SOUNTHARRAJAN LAND

SATHISHKUMAR LAND

KEY PLAN NOT TO SCALE
IRUGAIYUR VILLAGE



SUTHAMALLI TO T.PALUR ROAD

IRUGAIYUR ROAD



Dr.2KP THIRUMANI MANDAPAM

Er.R.ANBARASAN, DCE.,
Consulting Civil Engineer & Contractor,
Reg. No : 091/LS/2019/00014

SAKTHI CONSTRUCTION,
Sevaga Street, Taj Complex.,
Jayankondam, Ariyalur (Dt)-621802.
Cell: 9965095476, 9843759107

REGISTERED ENGINEER:-

SPACE FOR APPROVAL