

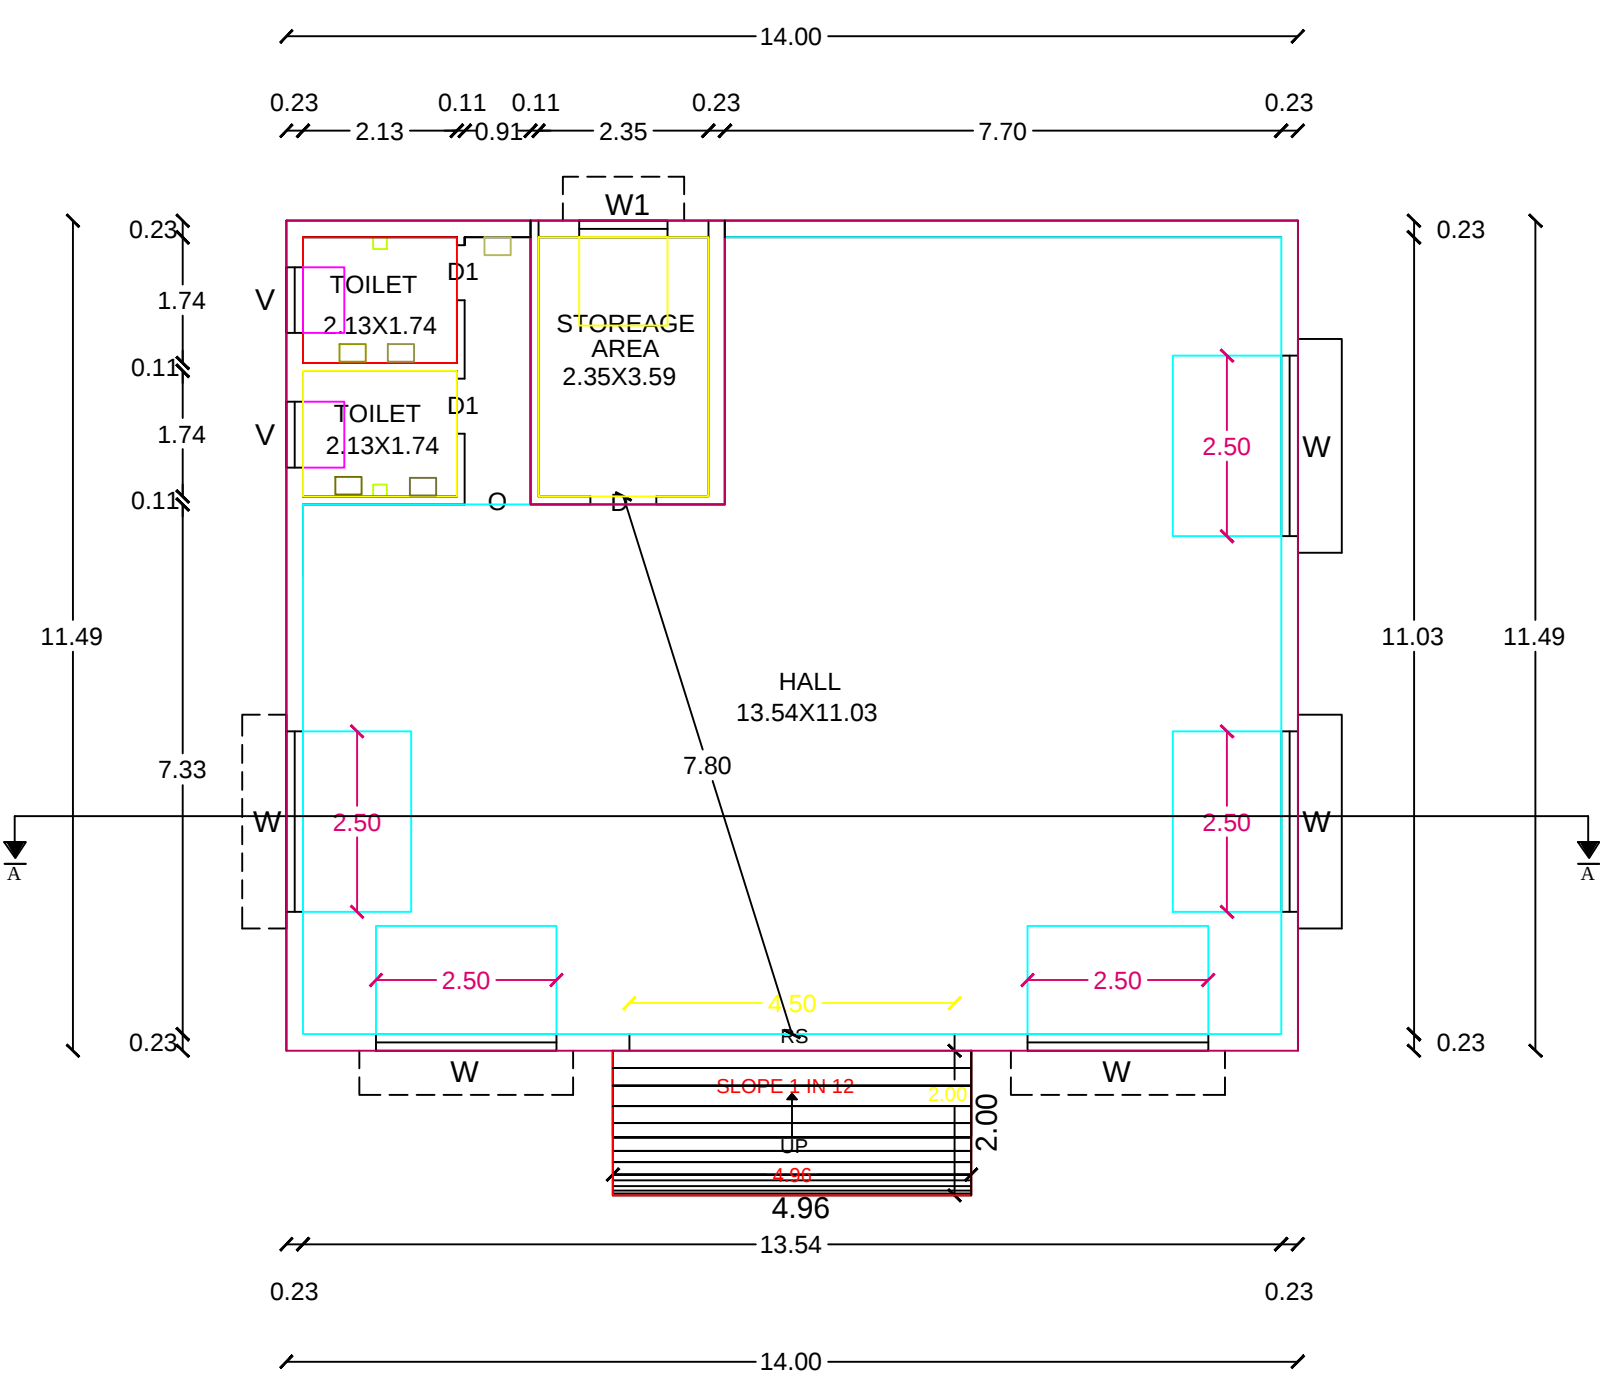
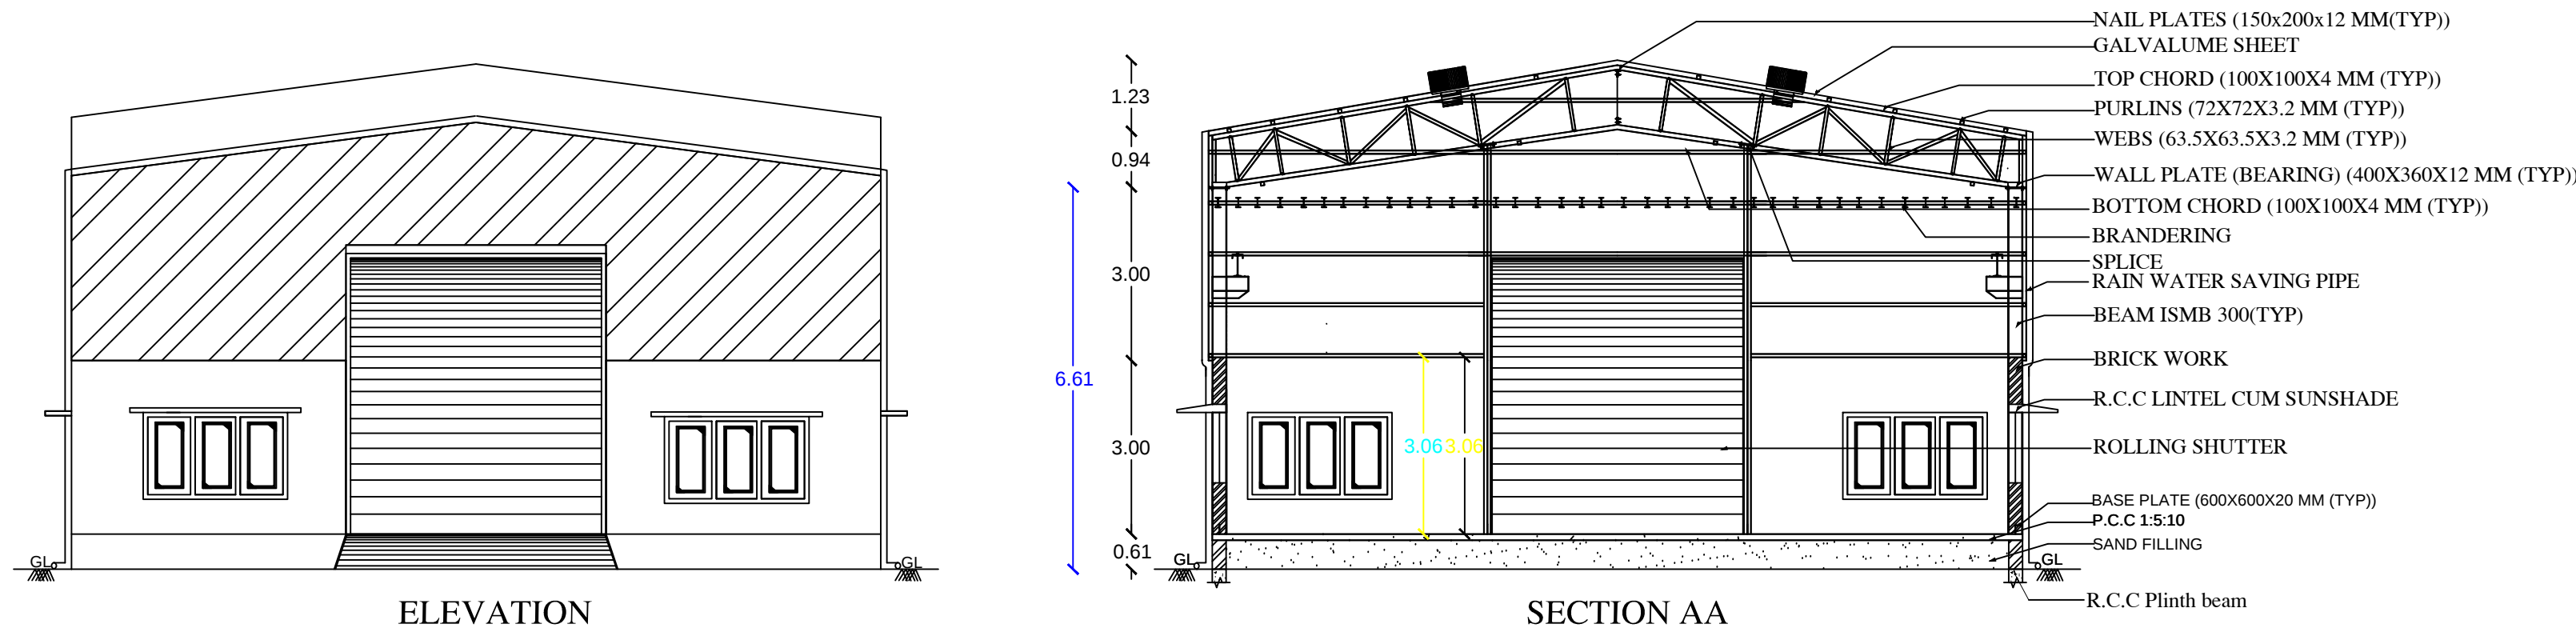
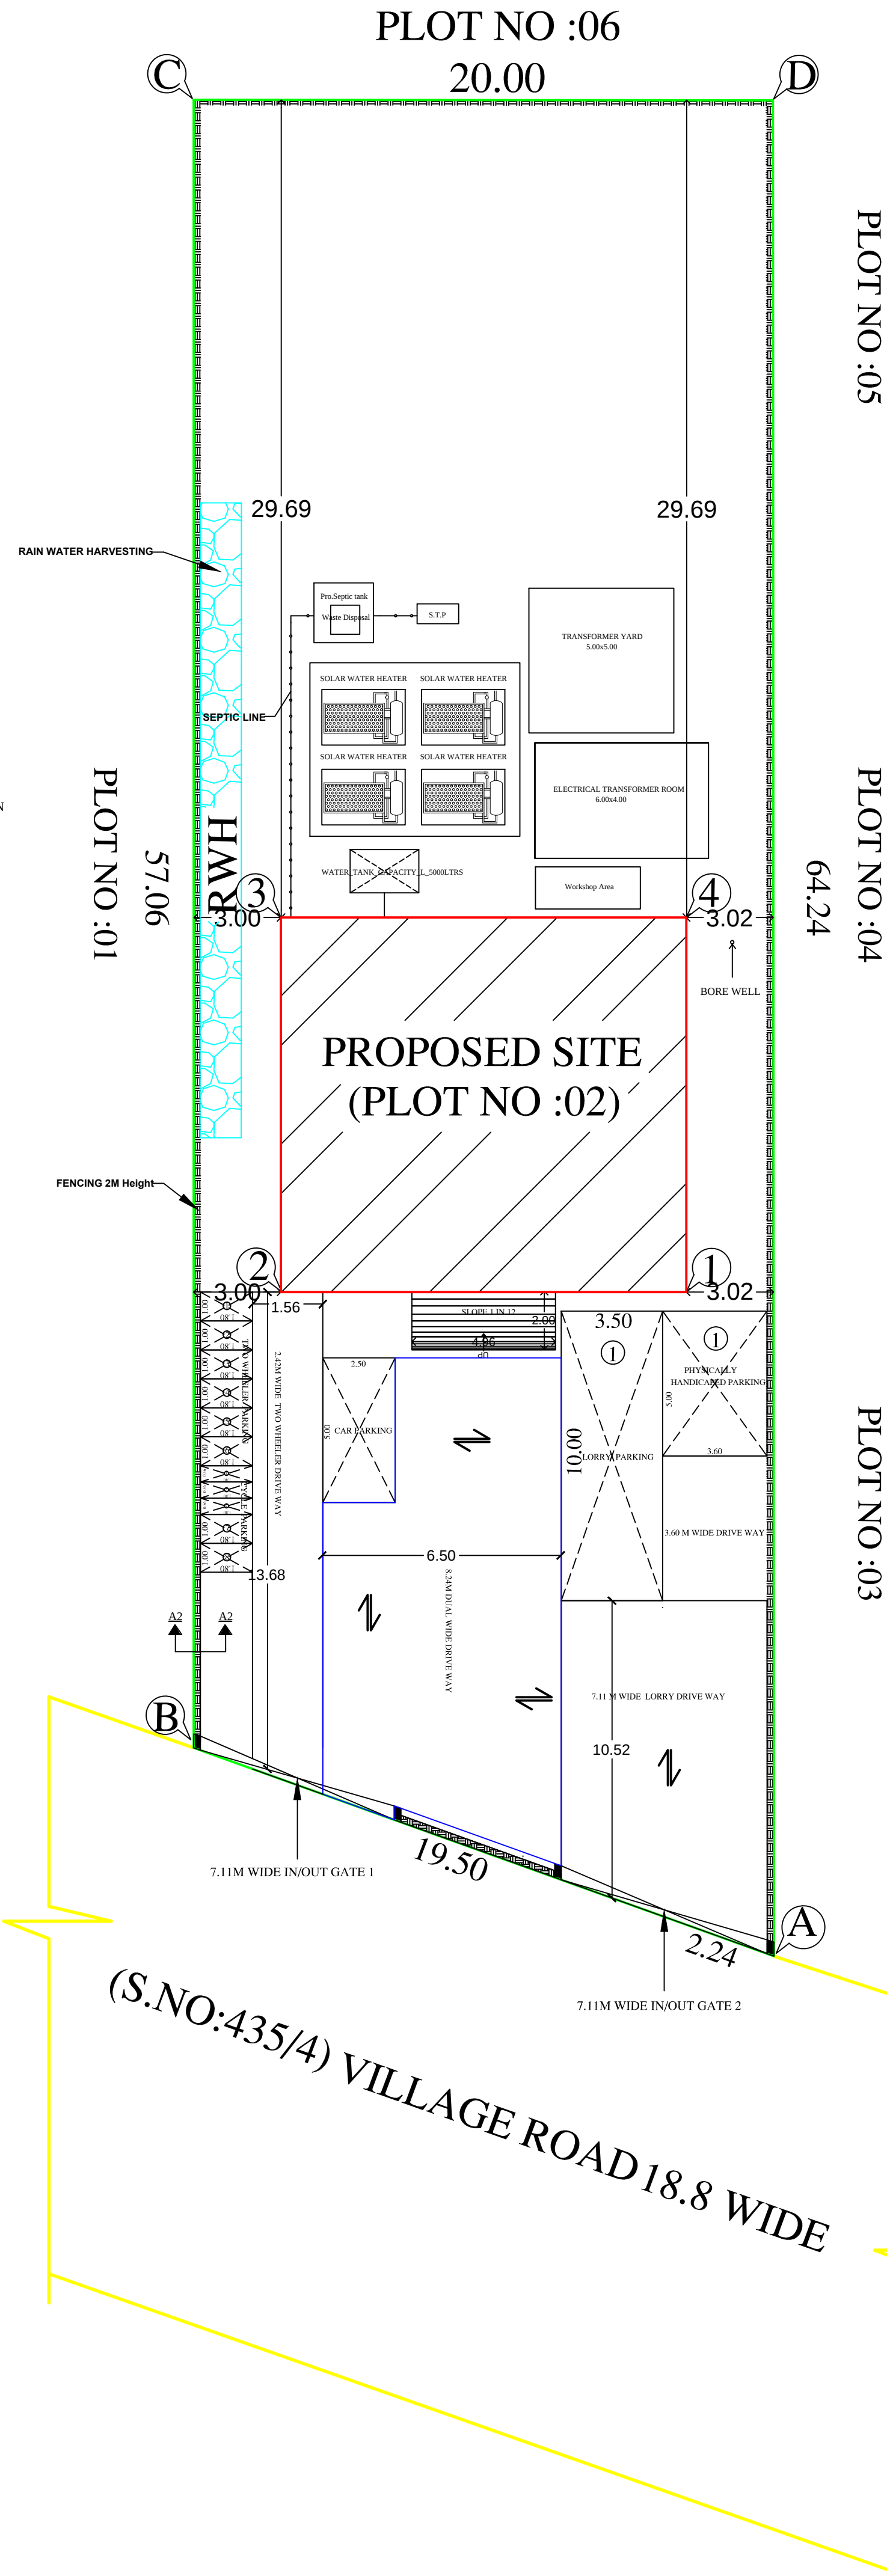
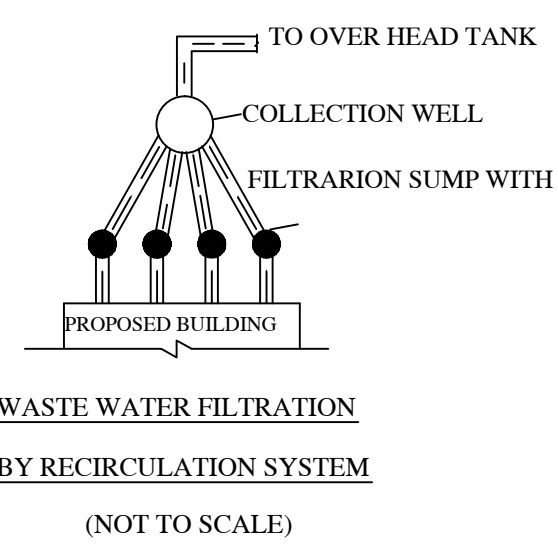
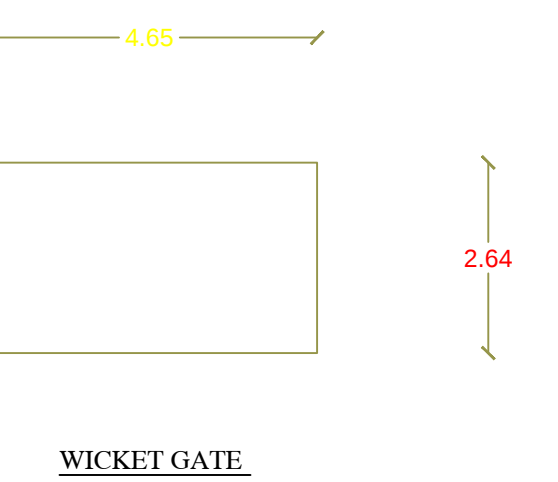
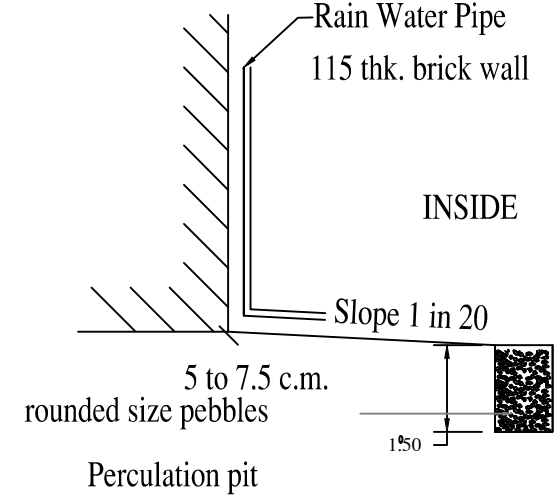
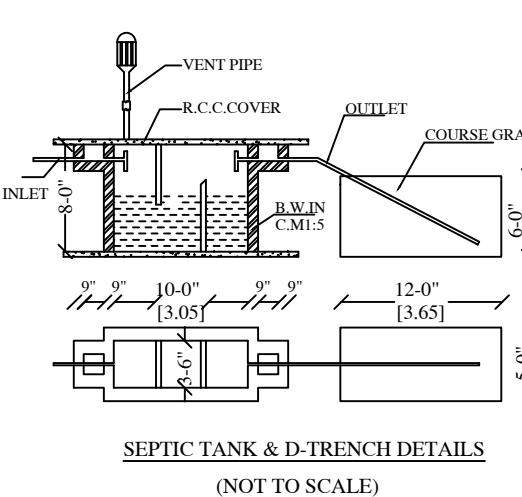


PLAN SHOWING THE PROPOSED CONSTRUCTION OF OIL GINNING COMMERCIAL , GREEN & ORANGE INDUSTRIAL (SIDCO INDUSTRIAL ESTATE) BUILDING IN PLOR NO:02, S.NO:434/11 (PART) AT MALLUR VILLAGE , ARIYALUR TALUK &DISTRICT









(OWNER NAME: Mr.R.VENKATESH, Mrs. R.MUTHU LAKSHMI)

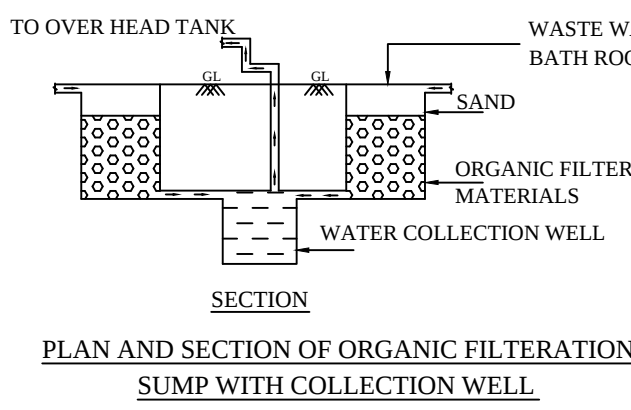

PRO GROUND FLOOR PLAN

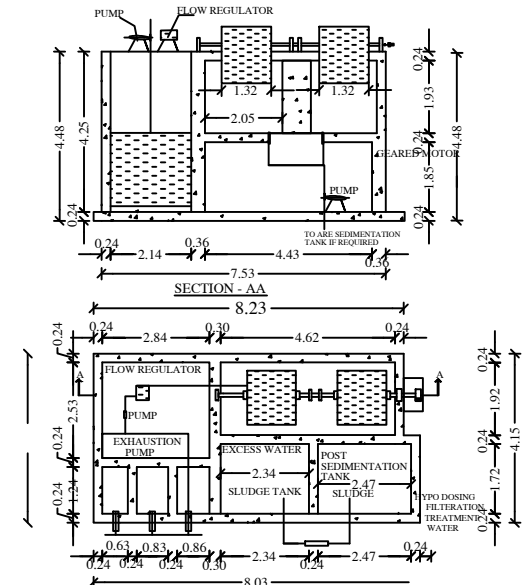

SITE PLAN (SCALE 1:150)

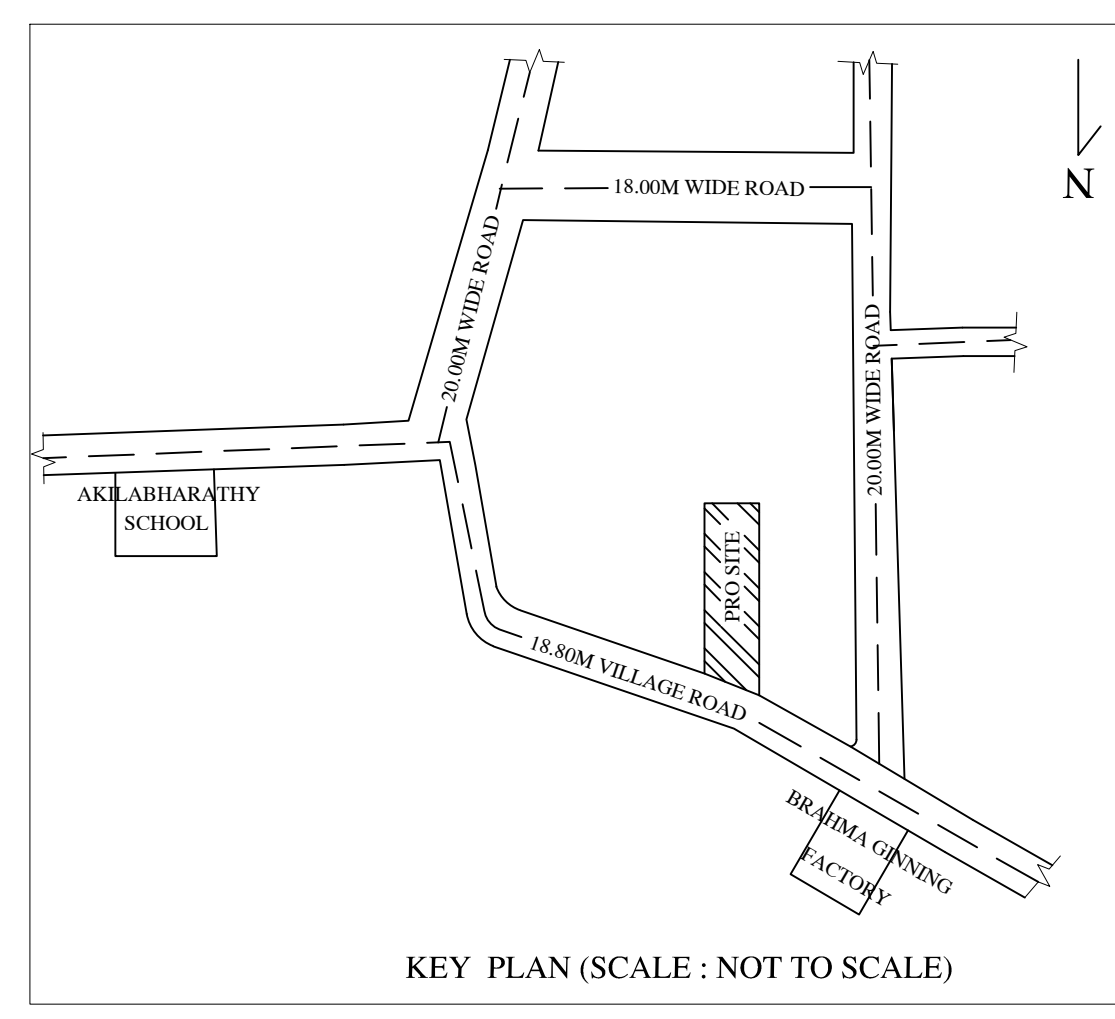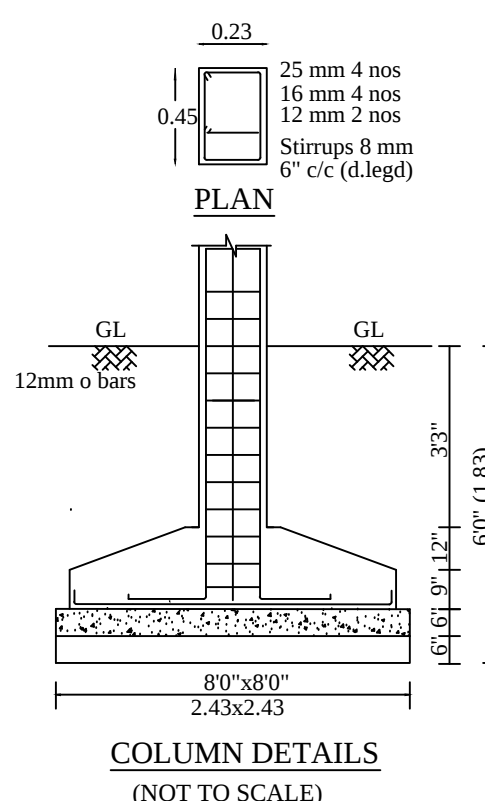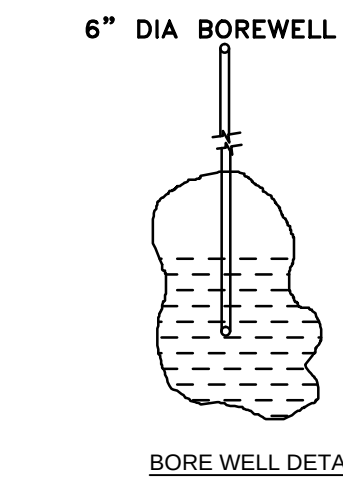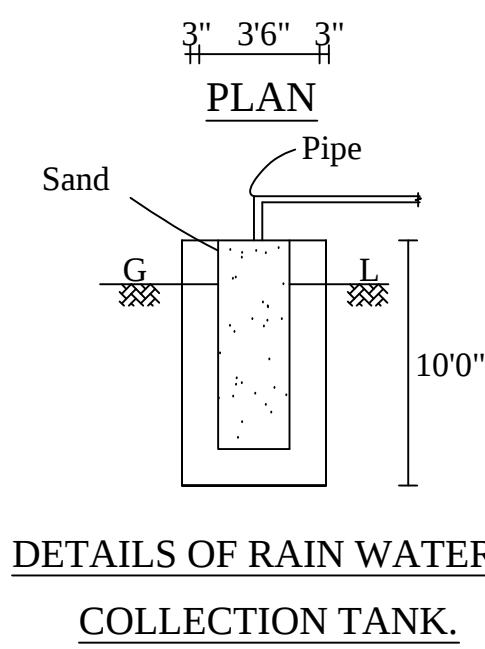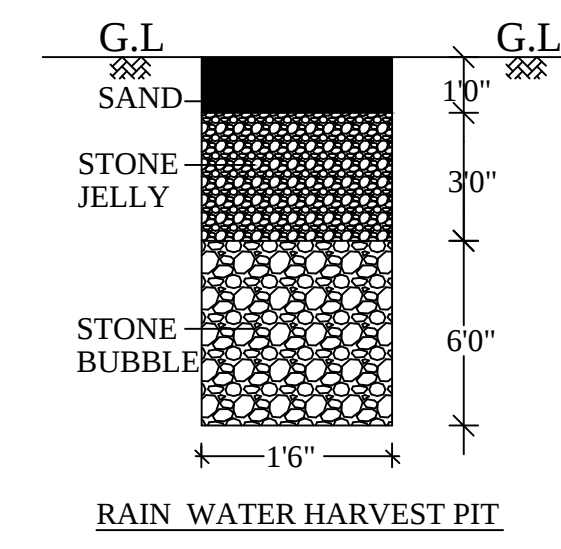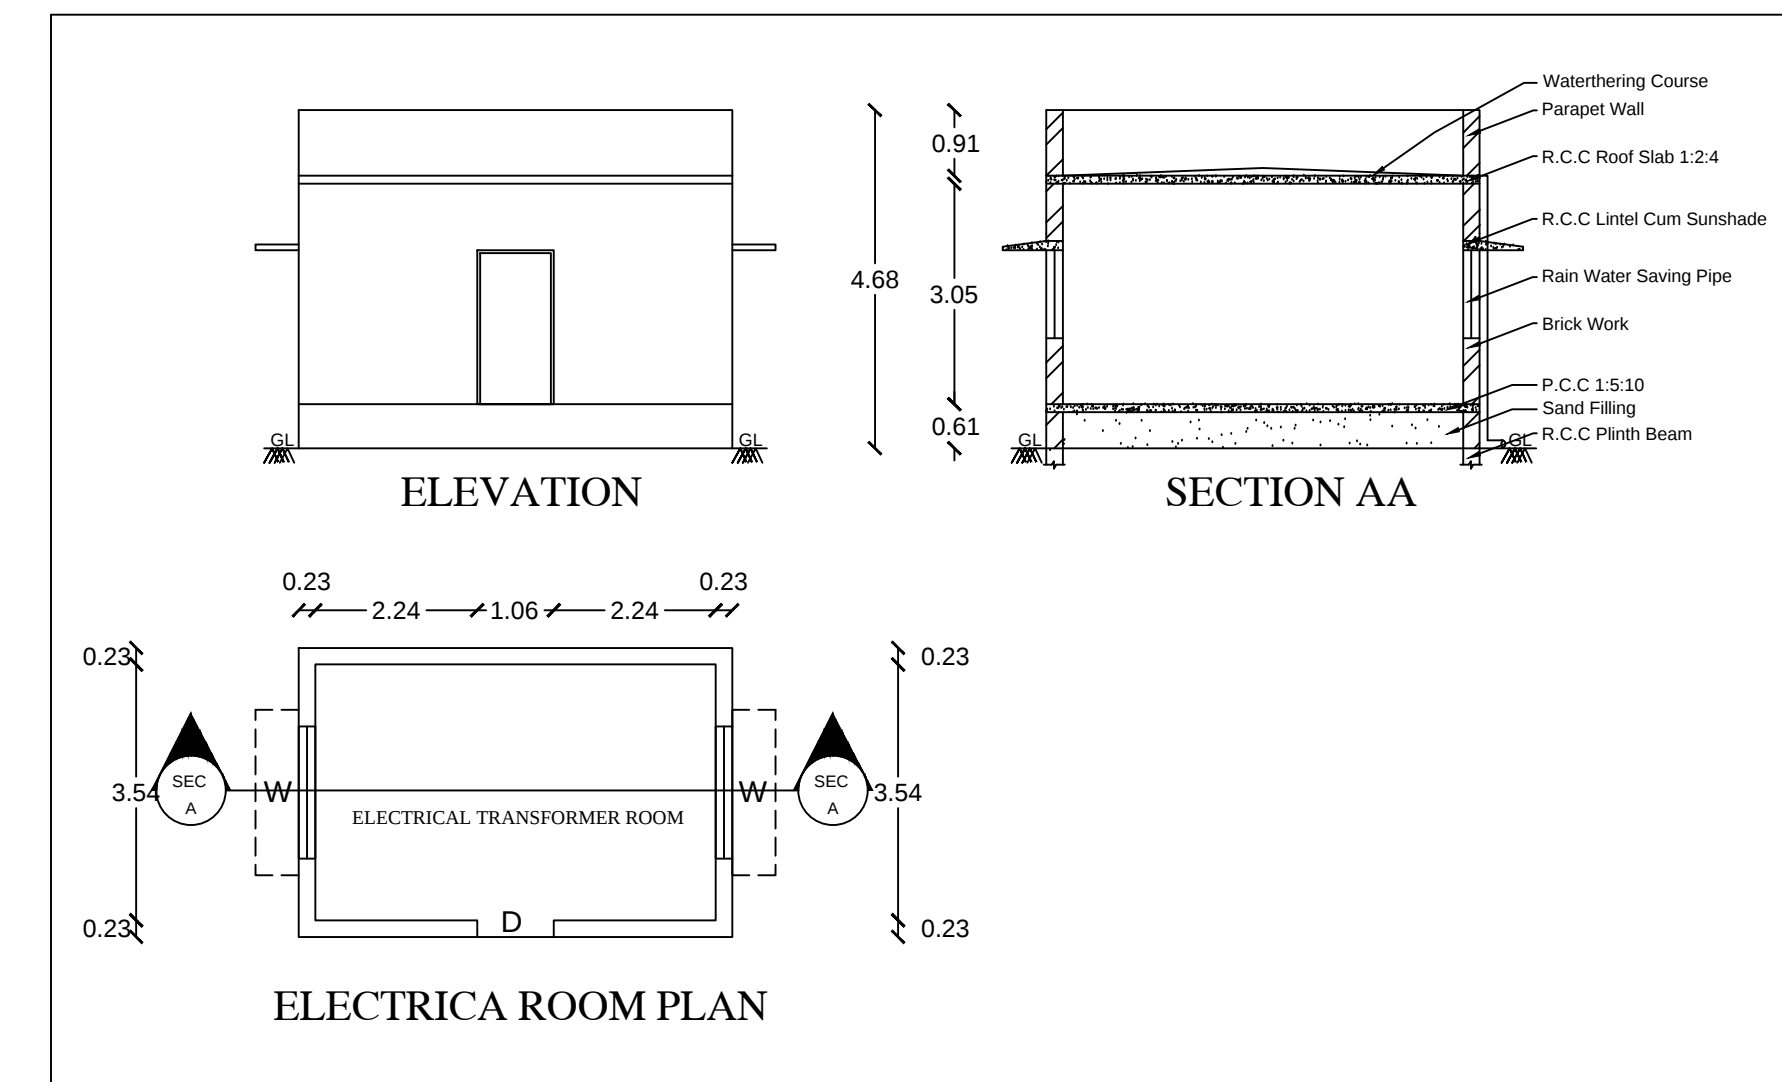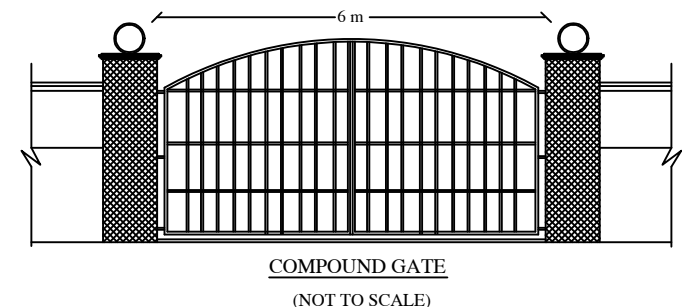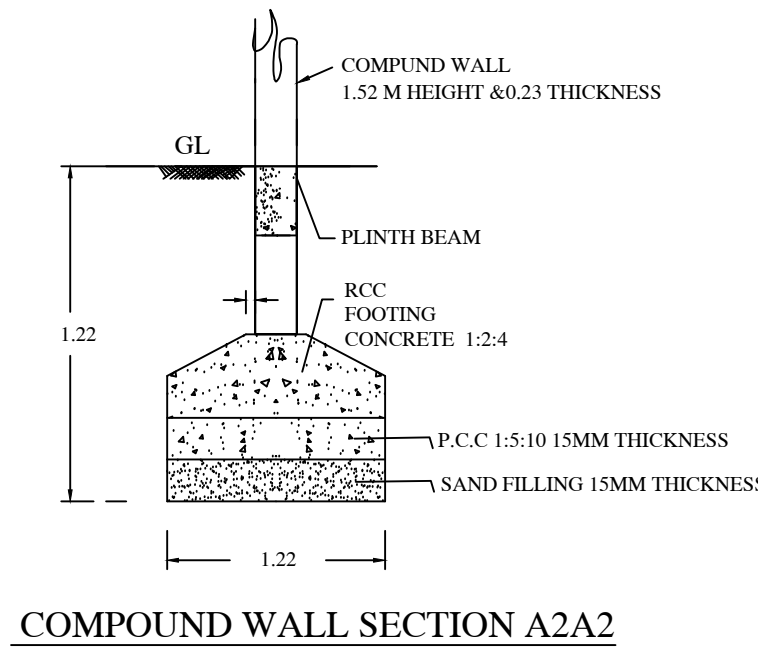

SCHEDULE OF JOINERIES			
D1	DOOR	-	0.91 X 2.10M
D2	DOOR	-	0.76 X 2.10M
W	WINDOW	-	2.50 X 1.50M
W1	WINDOW	-	1.22 X 1.22M
MG	MAIN GATE	-	6.00 X 2.10M
V	VENTILATION	-	0.91 X 0.61M
RS	ROLLING SHUTTER	-	4.50 X 5.00M
AREA DETAILS			
TOTAL AREA OF SITE		1210.01 SQ.MT.	
AREA OF GROUND FLOOR	F.S.I	NON F.S.I	TOTAL
ELECTRICAL ROOM	160.85	160.85	160.85
ELECTRICAL ROOM	160.85	24.00	24.00
TOTAL AREA	160.85	160.85	160.85
PLOT COVERAGE AREA = 184.85/1210.01 X100 = 15.27%			
FLOOR AREA RATIO : 160.85 / 1210.01 = 0.139			

VEHICLES DETAILS	
NO OF CYCLE PARKING (0.56 X 1.80)	= 3 NOS.
NO OF TWO WHEELER VISITOR PARKING (0.56 X 1.80)	= 3 NOS.
NO OF TWO WHEELER PARKING (1.0 X 1.80)	= 8 NOS.
LORRY PARKING (3.00 X 10.00)	= 1 NOS.
DISABLED PERSON CAR PARKING (3.60 X 5.00)	= 1 NOS.

COLOUR INDEX	
SITE BOUNDARY	---
EXISTING ROAD	---
PROPOSED BUILDING	---
PROPOSED DRIVE WAY	---
RAIN WATER PERCOLATION BED	---

MACHINERIES / HP AND LABOUR DETAILS	
HP DETAILS : 25 HP THREE PHASE.	
NUMBER OF MACHINES : 5 COLD PRESS MACHINES.	
NUMBER OF SKILLED LABOUR : 5 LABOUR	
NUMBER OF HELPER LABOUR : 5 LABOUR	

MANUFACTURED DETAILS :	
GROUNDNUT OIL , SESAME OIL , COCONUT OIL ,	
SUN FLOWER OIL , MUSTARD OIL	

NOTE:	
ABCD IS DENOTED AS A SITE BOUNDARY	
1234 IS DENOTED AS A PROPOSED BUILDING	
SLOP RATIO IS 1 = 12 AND SLOP SIZE = 4.56X2.00	
FENCING HEIGHT = 2 M	
BORE WELL DIA = 4 DIA	
EXTRACTOR FAN (0.53X 0.60) = 2 NOS.	

DIRECTION : 	APPLICANT : (OWNER NAME: Mr.R.VENKATESH) (OWNER NAME: Mrs. R.MUTHU LAKSHMI)
GEOTECH ENGINEER : Dr. S. Senthamil Kumar, M.E., Ph.D., F.I.G.S., M.I.E. Registered Geotechnical Engineer - No. 003/RGTE/2024 703, Plot No. 29, D.M. Rajaraj Nagar, Near New Bus Stand, Thanjavur - 613 005. Cell : 9443976998 Email : senthamilkumar@yahoo.co.in	STRUCTURAL ENGINEER : V.SELVAM, M.Tech, M.A., P.D., C.T.O., C.S., Structural Engineer Grade - I, Reg.No.016 23, Old Bus Stand Shopping Complex, Thanjavur-613001. Cell : 9944524533, 9514399799
CONSTRUCTION ENGINEER : Er. R. Shamili, B.E., Reg. Construction Engineer - (Reg.No.009/RCE/2023) Agaram Architects 105/2, Veeram Nagar, Pudukkottai Road, Thanjavur - 613 005. Cell: 9961594077	ARCHITECT / REGISTERED ENGINEER : Ar. J. Jovitha Margret, D.Arch., Reg. Architect Grade - II (Reg.No.003/RA/GR-II/2023) Agaram Architects 105/2, Veeram Nagar, Pudukkottai Road, Thanjavur - 613 005. Cell: 9961594077

