



PLAN SHOWING THE PROPOSED ADDITIONAL CONSTRUCTION OF FIRST FLOOR R.C.C. ROOF RESIDENTIAL BUILDING IN S.F.NO.284/4,5 PATTAN NO.104,267 AT VIKKIRAMANGALAM VILLAGE,AMBAPPUR


PANCHAYAT OF UDAYARPALAYAM TALUK,ARIYALUR DISTRICT. (SCALE 1:100)

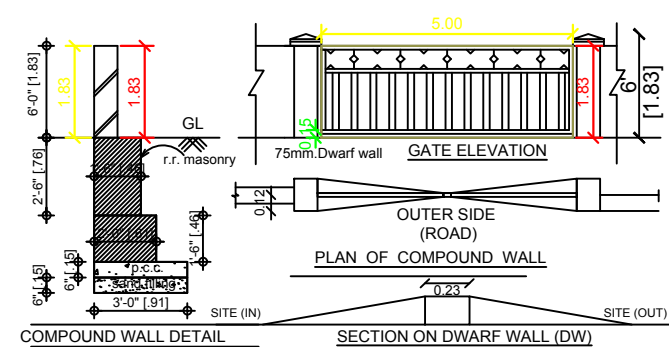


DETAILS OF COMPOUND WALL

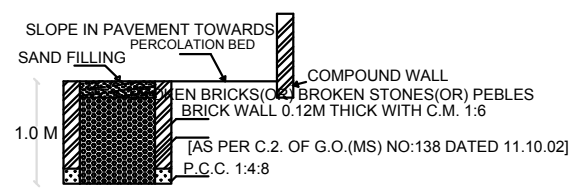


SECTION OF RAIN WATER PERCOLATION BED

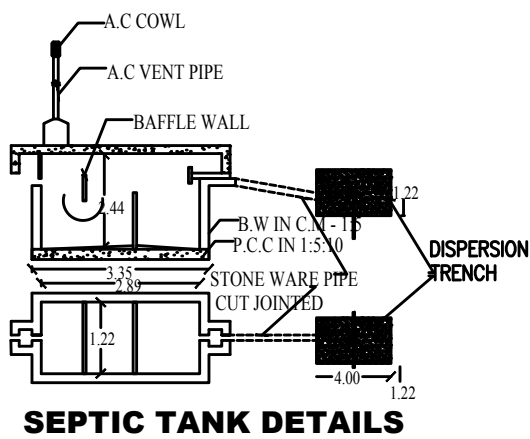


SEPTIC TANK DETAILS

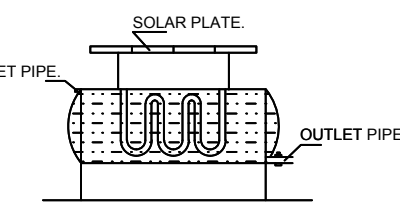


SOLAR WATER HEATER

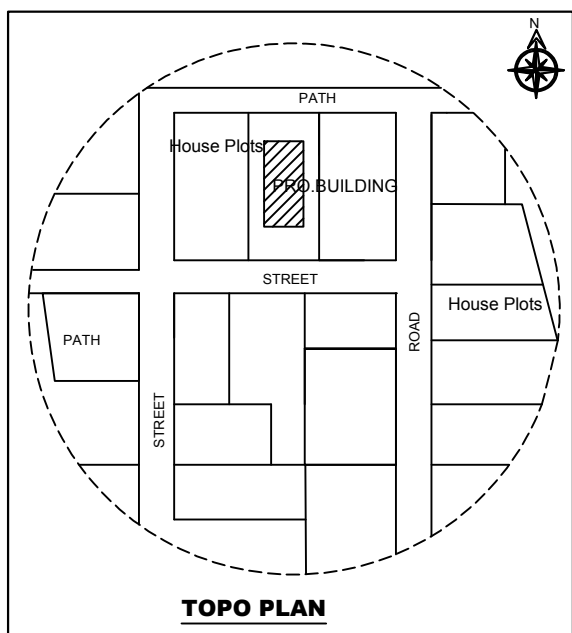


TOPO PLAN

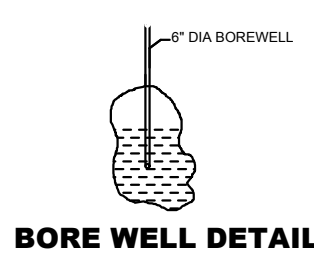


BORE WELL DETAIL

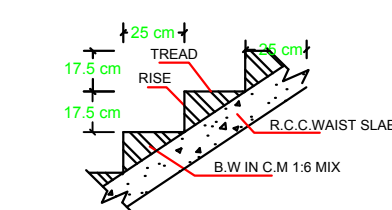


SECTION OF STAIRCASE

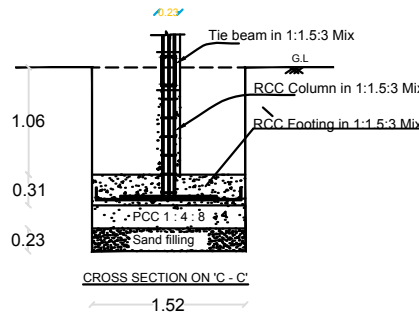


COLOUMN FOUNDATION

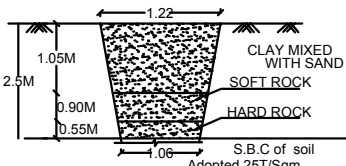


TRIAL PIT DETAILS

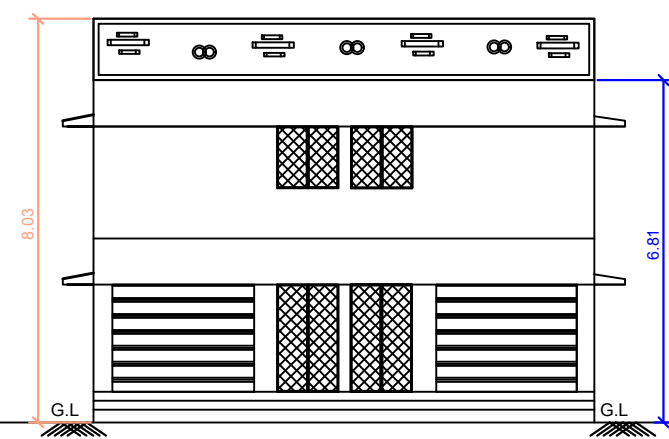


FRONT ELEVATION

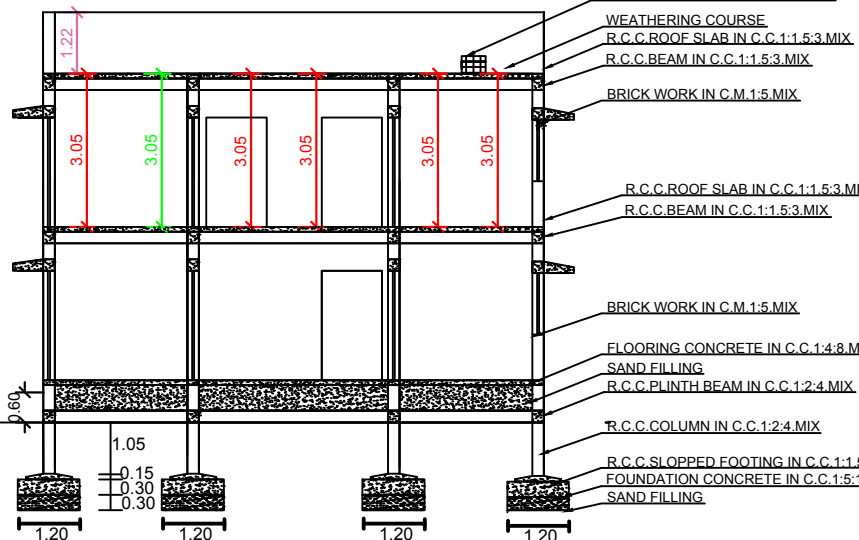


SECTION ON 'AA'

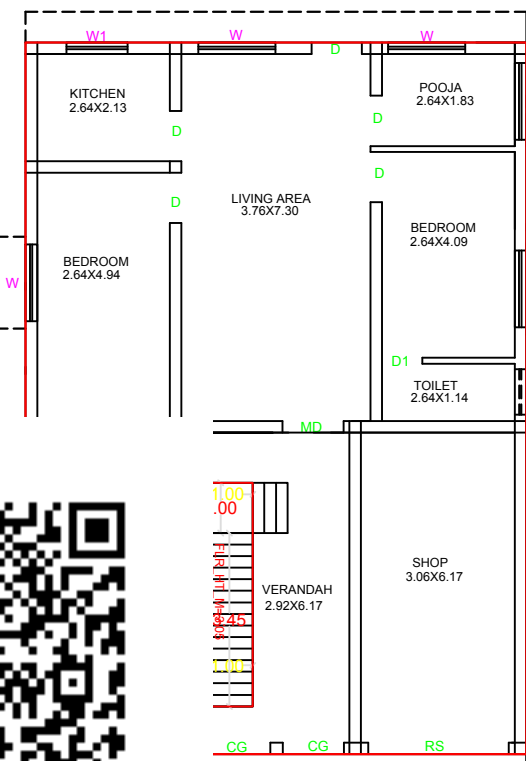


GROUND FLOOR PLAN

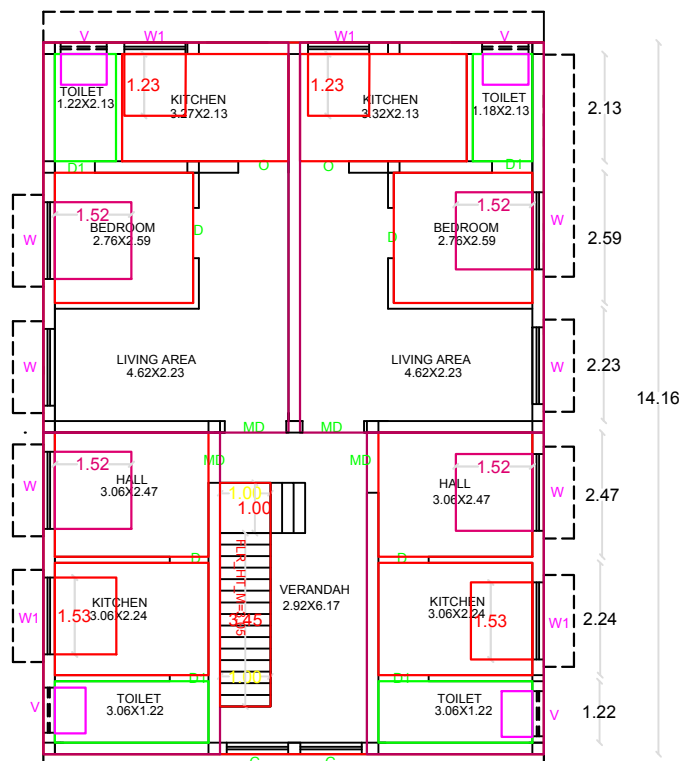

PRO. FIRST FLOOR PLAN

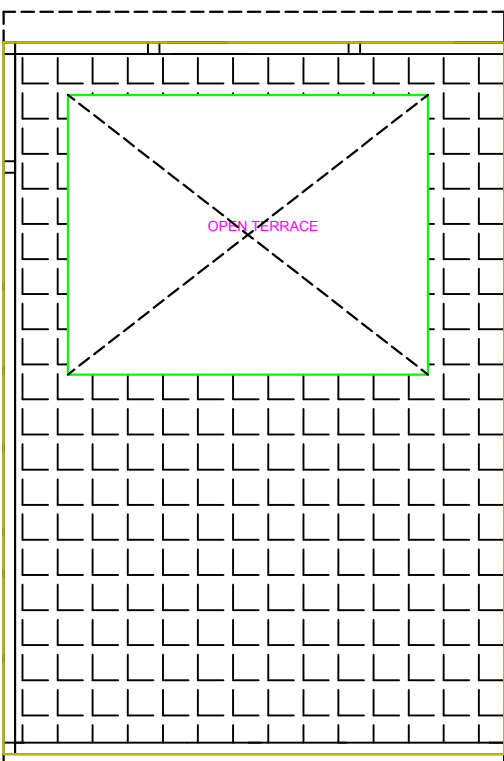

TERRACE FLOOR PLAN

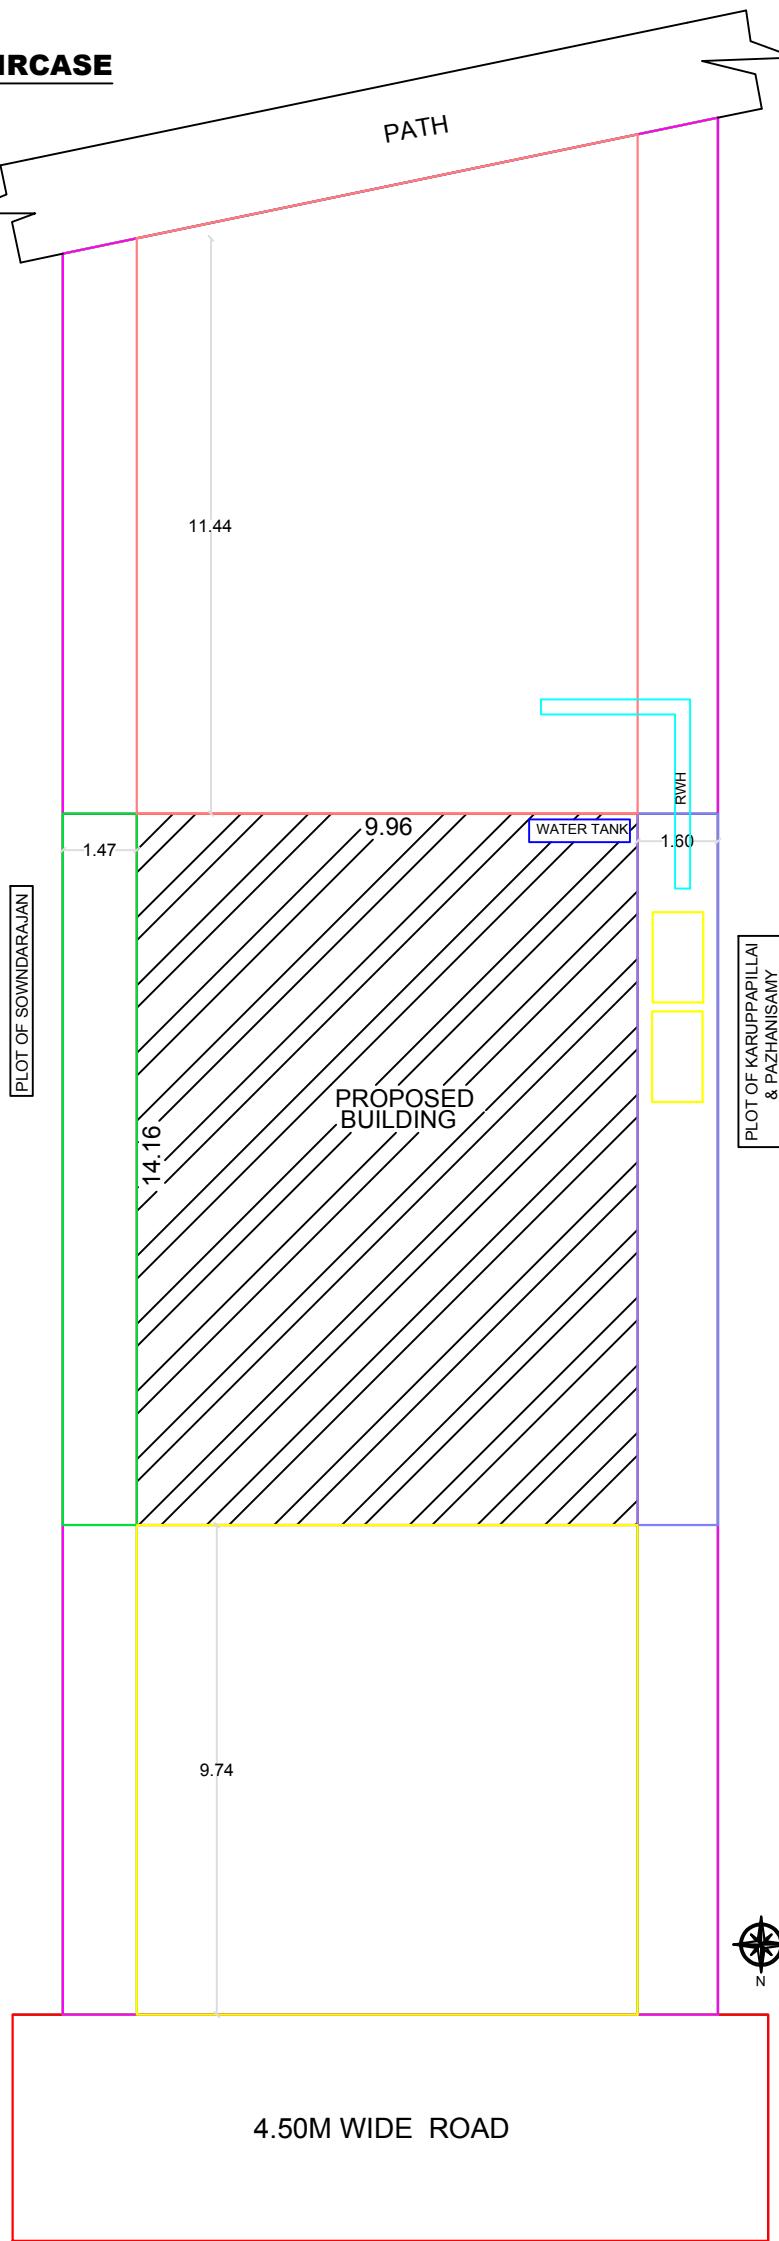

SITE PLAN

1. SULLAGE WASTE FROM TOILET WILL BE CONNECTED INTO STP.
2. BORE WELL WITH MOTAR WATER TANK AND CORPORATION WATER SUPPLY
3. RAIN WATER PERCOLATION PIT PROVIDED @1/30 Sqm OF PLINTH AREA@6M C/C
4. RAIN WATER PERCOLATION BED 1.0m WIDE WILL BE PROVIDED AROUND THE BUILDING AS PER GO (MS) NO: 138 DATED 11-10-02.
5. RAIN WATER TAKEN TO THE BORE WELL THROUGH 150MM DIA PIPES.
6. RAIN WATER COLLECTED FROM OPEN TERRACE SHALL BE COLLECTED THROUGH PIPES AND LED INTO A FILTER PIT (SIZE 60 X 60 X 60 CM) WITH APPROPRIATE FILTER MATERIAL AND THEN LED INTO COLLECTION TANK.
7. SOLAR WATER HEATER LINE ARRANGEMENTS WILL BE PROVIDED.
8. ALL DIMENSIONS ARE IN METRE & FEET.
9. FE - FIRE EXTINGUISHER PROVIDED.

APPROVING AUTHORITY:

SCHEDULE OF JOINERIES:

TYPE	REFERENCE	SIZE IN METER
MD	MAIN DOOR	1.20 x 2.13
D	FLUSH DOOR	1.00 x 2.13
D1	FLUSH DOOR	0.76 x 2.13
D2	FLUSH DOOR	1.00 x 1.98
O	OPEN	1.00 x 2.13
W1	WINDOW	1.53 x 1.52
W2	WINDOW	1.22 x 1.52
W3	WINDOW	0.91 x 1.52
KW	KITCHEN WINDOW	1.53 x 1.22
V	VENTILATOR	0.91 x 0.76
J	JALLY	0.91 x 1.83

AREA DETAILS

DESCRIPTION	SQ.M
PLOT AREA (as per Document)	474.00
PLOT AREA (as per FMB)	474.00
SUPER IMPOSED PLOT AREA	474.00

PROPOSED BUILDING PLINTH AREA

DESCRIPTION	F.S.I AREA (in SQ.M)	F.S.I AREA (in SQ.Ft)
AREA DETAILS	Sq.M	Sq.Ft
EX.GROUND FLOOR AREA	141.03	1518.04
PRO.FIRST FLOOR AREA	141.03	1518.04
TOTAL AREA	282.06	3036.09
OPEN SPACE	332.97	3584.08

PLOT COVERAGE	=	141.03 / 474.00	X 100	=	29.75%
F.S.I	=	282.06 / 474.00		=	0.59

NOTES:

1. FIRE EXTINGUISHER @ FE
2. ALL DIMENSION ARE IN METER
3. SCALE - 1:100
4. WASTE WATER UTILISED FOR GARDEN PURPOSE.
5. SOLAR WATER HEATER PROVIDED IN TERRACE FLOOR.

PARKING

1. TWO WHEELER PARKING SPACE 3 NOS PROVIDED.



A.S.A. Constructions
Chinna Aranmanai Street, Ariyalur.
Mobile : 9443303157, 9943425641

APPLICANT

Thangarasu
Mr.THANGARASU,
S/O.Mr.MARUDHAMUTHU.

ENGINEER

Seetha
Er.D.SEETHA, M.E(Struct).,MBA,
LICENSED SURVEYOR NO:329
REGISTERED ENGINEER GRADE -1
RE/PLBR/APR 2019/014

