

Applicant Name : Mr.BALAKRISHNAN .R , S/O RAJAMANICKAM

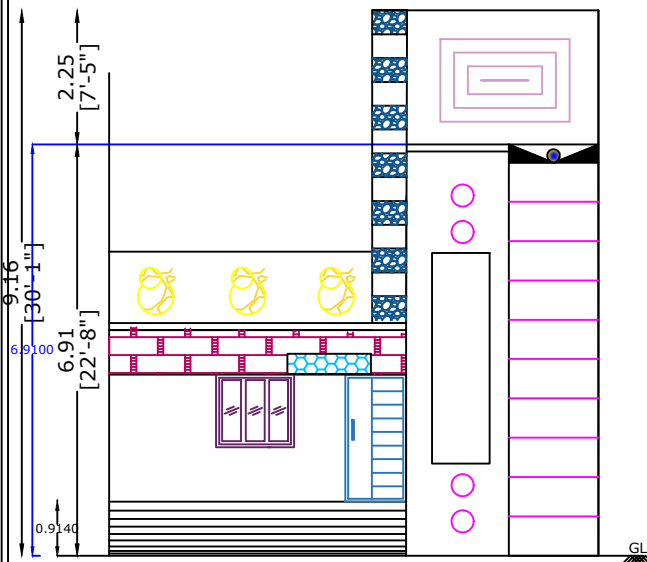


Diagram illustrating the cross-section of a building structure, showing various layers and dimensions. The structure includes a parapet wall, brick work, and flooring finish. Dimensions are provided in feet and inches.

Labels and Dimensions:

- WEATHERING COURSE
- PARAPET WALL
- R.C.C. ROOF SLAB
- BRICK WORK
- R.C.C. ROOF SLAB
- BRICK WORK
- FLOORING FINISH
- P.C.C.
- SAND FILLING
- EARTH FILLING
- GL


Dimensions (Feet and Inches):

- 6.91 [22'-8"]
- 1.20 [3'-11"]
- 3.00 [9'-10"]
- 0.91 [3']
- 3.00 [9'-10"]
- 2.2000
- 3.00000000
- 3.00000000
- 2.2000

The floor plan shows a house with the following rooms and dimensions:

- Service:** 4.19 x 3.05
- Toilet:** 3.35 x 1.33
- Kitchen:** 4.19 x 3.05
- Bedroom:** 3.35 x 4.27
- pooja:** 3.35 x 1.34
- Living Room:** 4.25 x 6.32

The overall dimensions of the house are 12.57' [41'-3"] in width and 45'-9" in depth. The plan also includes a staircase with dimensions 2.44 x 2.44 and a small area labeled 13.94' [45'-9"] and 1.83'.

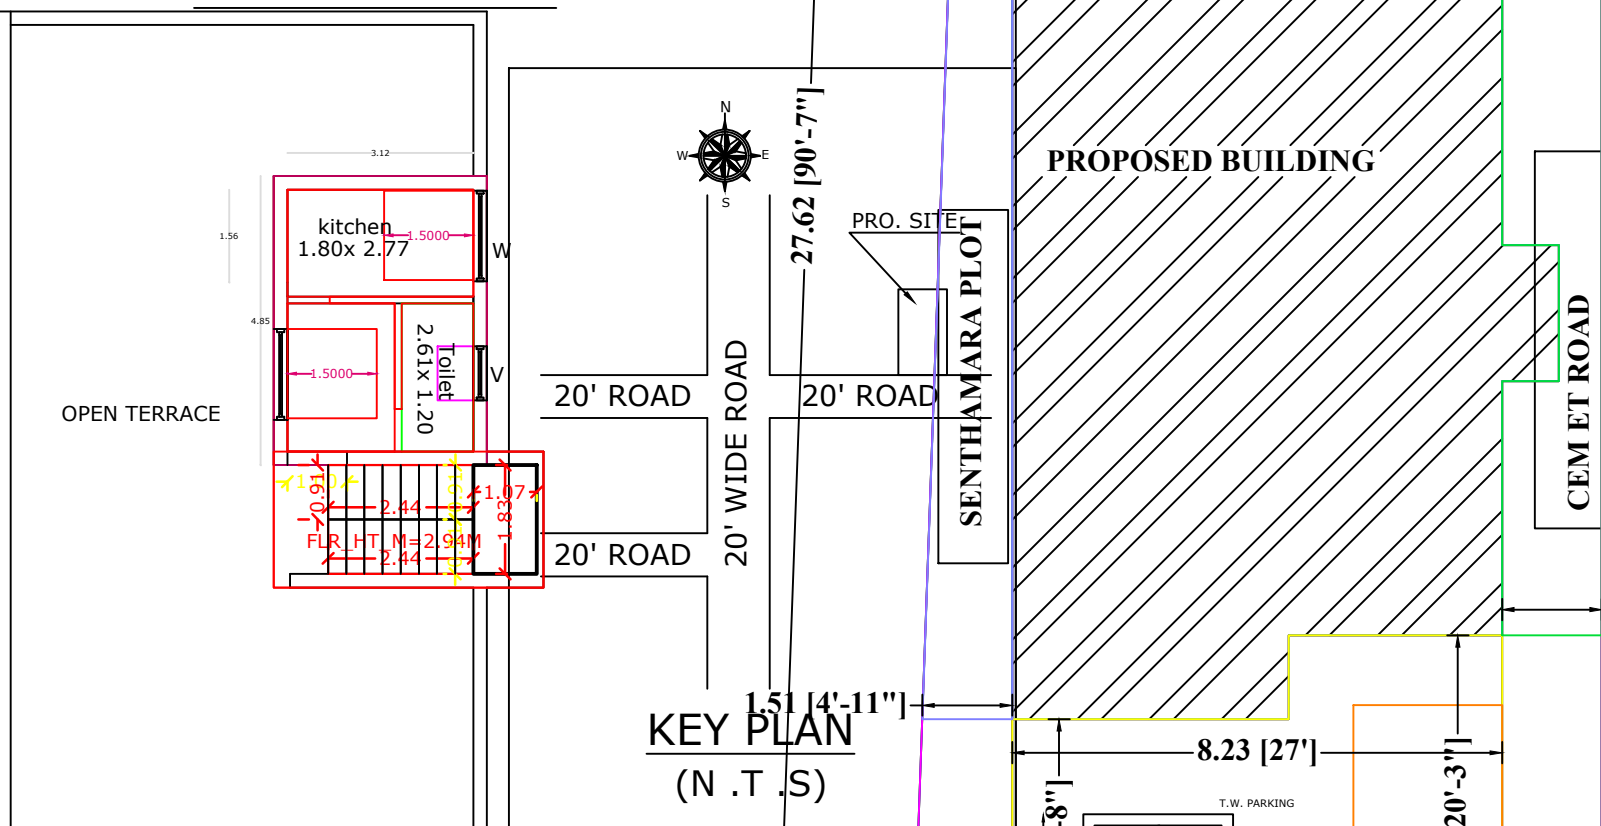


KEY PLAN
(N.T.S)




STAIRCASE DETAILS


SOLAR WATER HEATING SYSTEM

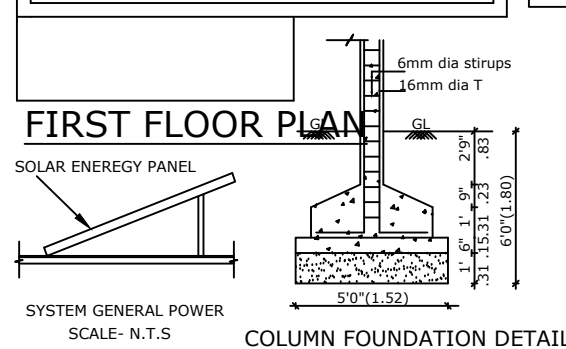

COLUMN FOUNDATION DETAIL

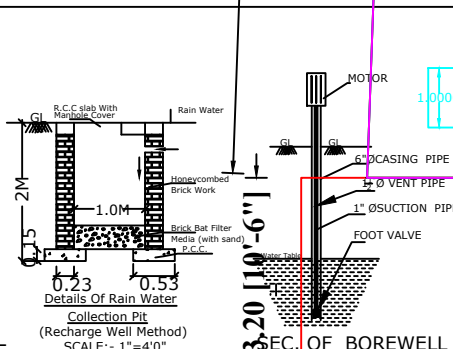

(Recharge Well Method)
SCALE: 1"=4'0"

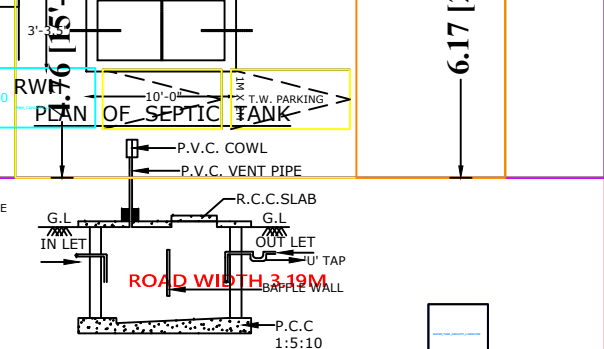

SEC. OF SEPTIC TANK

OFFICE USE

AREA STATEMENT

DESCRIPTION	SQ.FT	SQ.M
SITE EXTENT	3295.09	306.150
PRO. GROUND FLOOR	1329.00	121.47
PRO. FIRST FLOOR	199.05	18.49
OPEN SPACE	1986.02	182.67

SCHEDULE OF JOINERIES

TYPE	DESCRIPTION	SIZE
MD	MAIN DOOR	1.00X2.13
D1	DOOR	0.91X2.13
D2	DOOR	0.76X2.13
W	WINDOW	1.52X1.52
KW	KITCHEN WINDOW	1.52X0.91
V	VENTILATOR	0.91X0.61

APPLICANT / OWNERS SIGNATURE

MR. BALAKRISHNAN .R ,

J. Vanneri

Er. J. VINNARASI, D.C.E.,
Registered Engineer - III
 Reg. Code: PROF - 00017282
T R CONSTRUCTION
 16/7, Velayuthanagar,
 Jayankondam - 621 802
 Cell: 9698215649

REGISTERED ENGINEER / LICENSED SURVEYOR

PLAN_INFO
PLOT_AREA_M2=306.150
AS_AT_SITE=306.150
FMB_OR_PLR=306.150
5'-6" 1
WATER_DOCUMENT=306.150
WATER_BODIES_BEYOND_15M=NO
RESERVE_FOREST_WOODED_LAND_BEYOND_150M=NO
BLDG_LENGTH_MORETHAN_10M=NO
BURIAL_PLACE_BEYOND_90M=NO
IS_SWIMMING_POOL_EXISTS=NO
CRZ=NO
SECURITY_ZONE=NO
SINGLE_FAMILY_BLDG=YES
RWH_DECLARED=YES
LAND_USE_ZONE=RESIDENTIAL
FIRE_PROTECTION_AND_FIRE_SAFETY_REQUIREMENTS=NO
JURISDICTION_TYPE=PANCHAYAT
OSR_APPLICABLE=NO
PREMIUM_FSI_REQUIRED=NO
IS_APPROVED_LAYOUT=YES
AREA_TYPE=CBA
ACCESS_WIDTH_M=9.83
ROAD_WIDTH=3.19
ROAD_LENGTH=100.00
MIN_PLOT_DEPTH=7.75
MIN_PLOT_WIDTH=9.83
AVG_PLOT_DEPTH=7.75
AVG_PLOT_WIDTH=9.83
PATTA_NO=903
SURVEY_NO=446/1
VILLAGE=VANATHIRAYAMPATTINAM VILLAGE
TALUK=UDAYARPALAYAM TALUK
DISTRICT=ARIYALUR DISTRICT
IF HERITAGE TOWN LESS THAN 1KM RADIUS=NO