



PLAN SHOWING THE PROPOSED CONSTRUCTION OF RCC ROOF GROUND FLOOR RESIDENTIAL BUILDING AT S.F.No:- 607/1A, KOOVATHUR (SOUTH), ANDIMADAM UNION PANCHAYAT, ANDIMADAM TALUK, ARIYALUR DISTRICT.


OWNER:- Mr. D.DURAIMURUGAN S/O DHANASEKARAN.

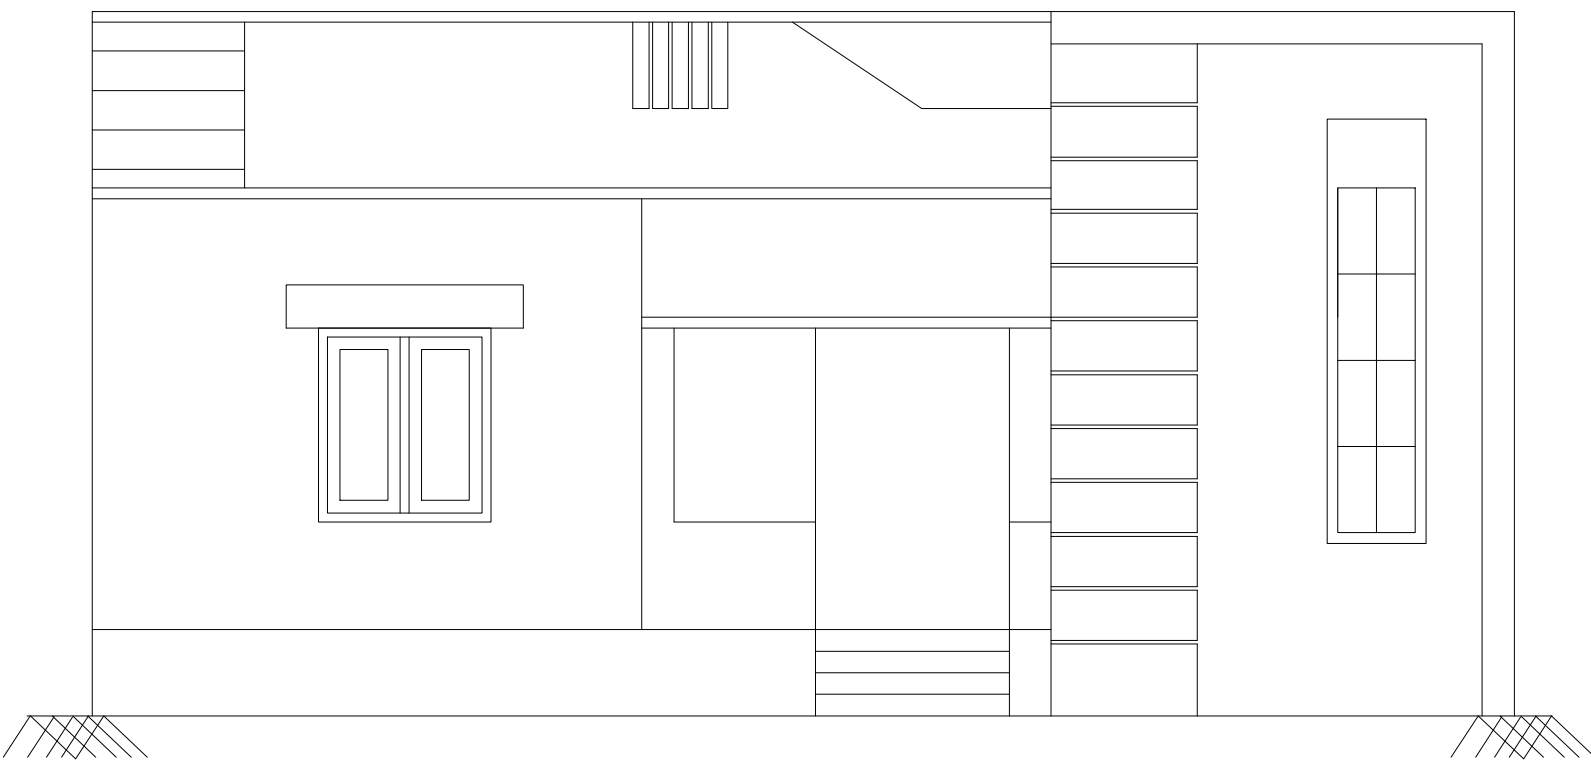


ELEVATION

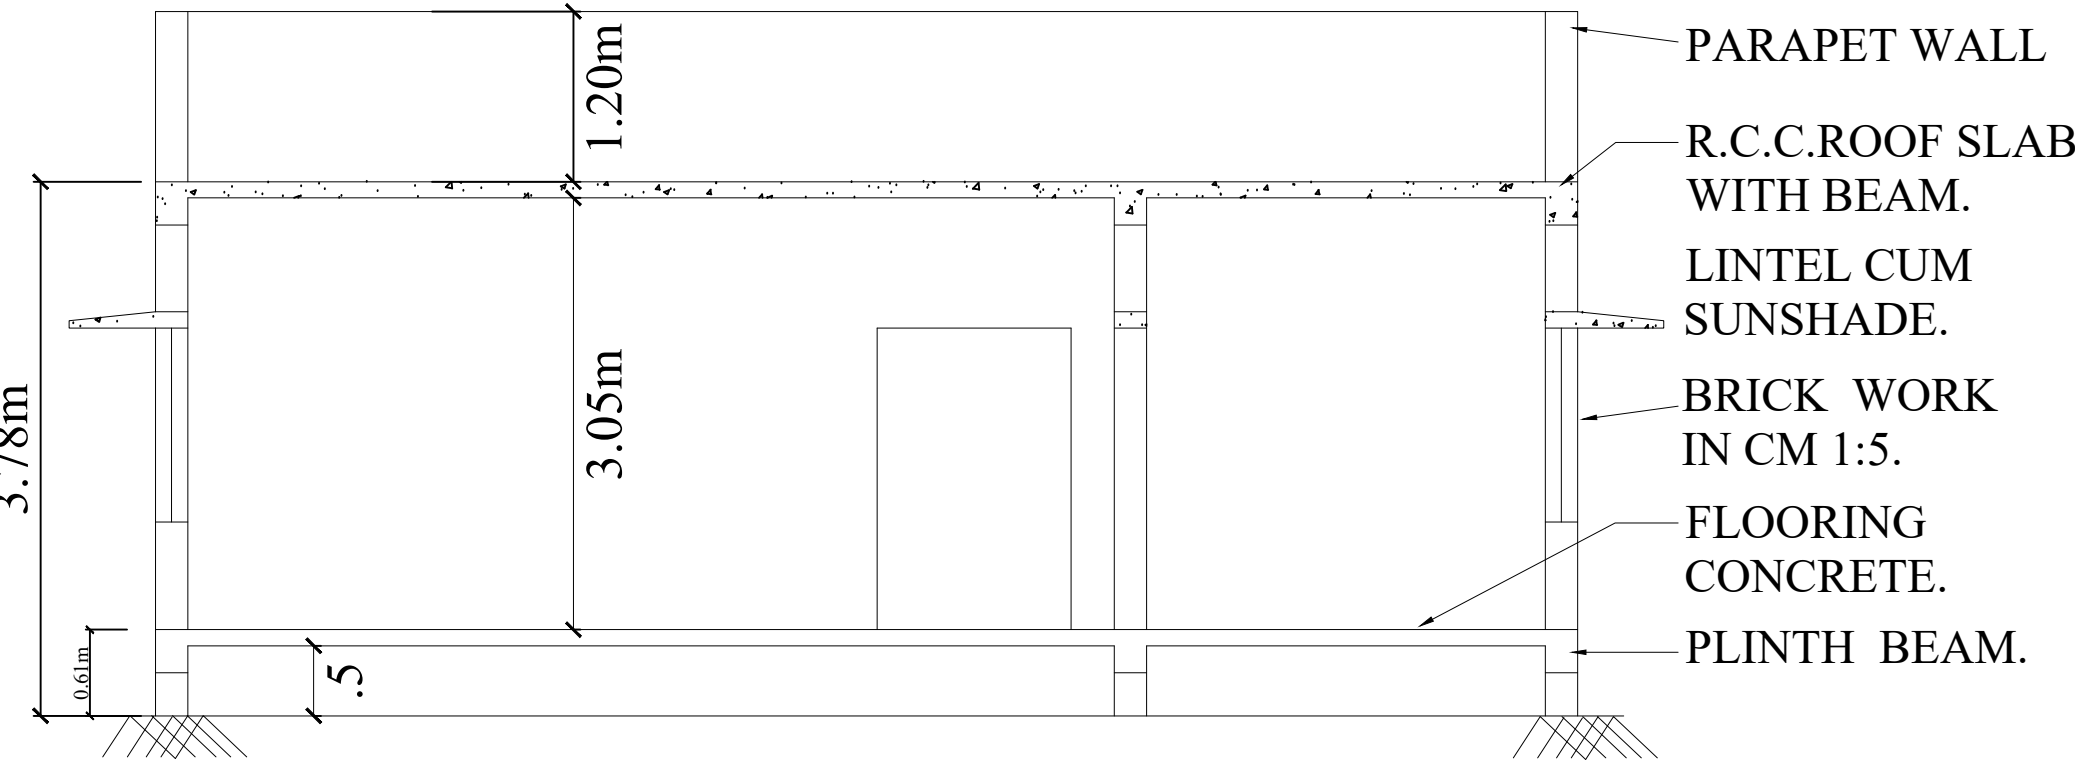


CROSS SECTION ON AA

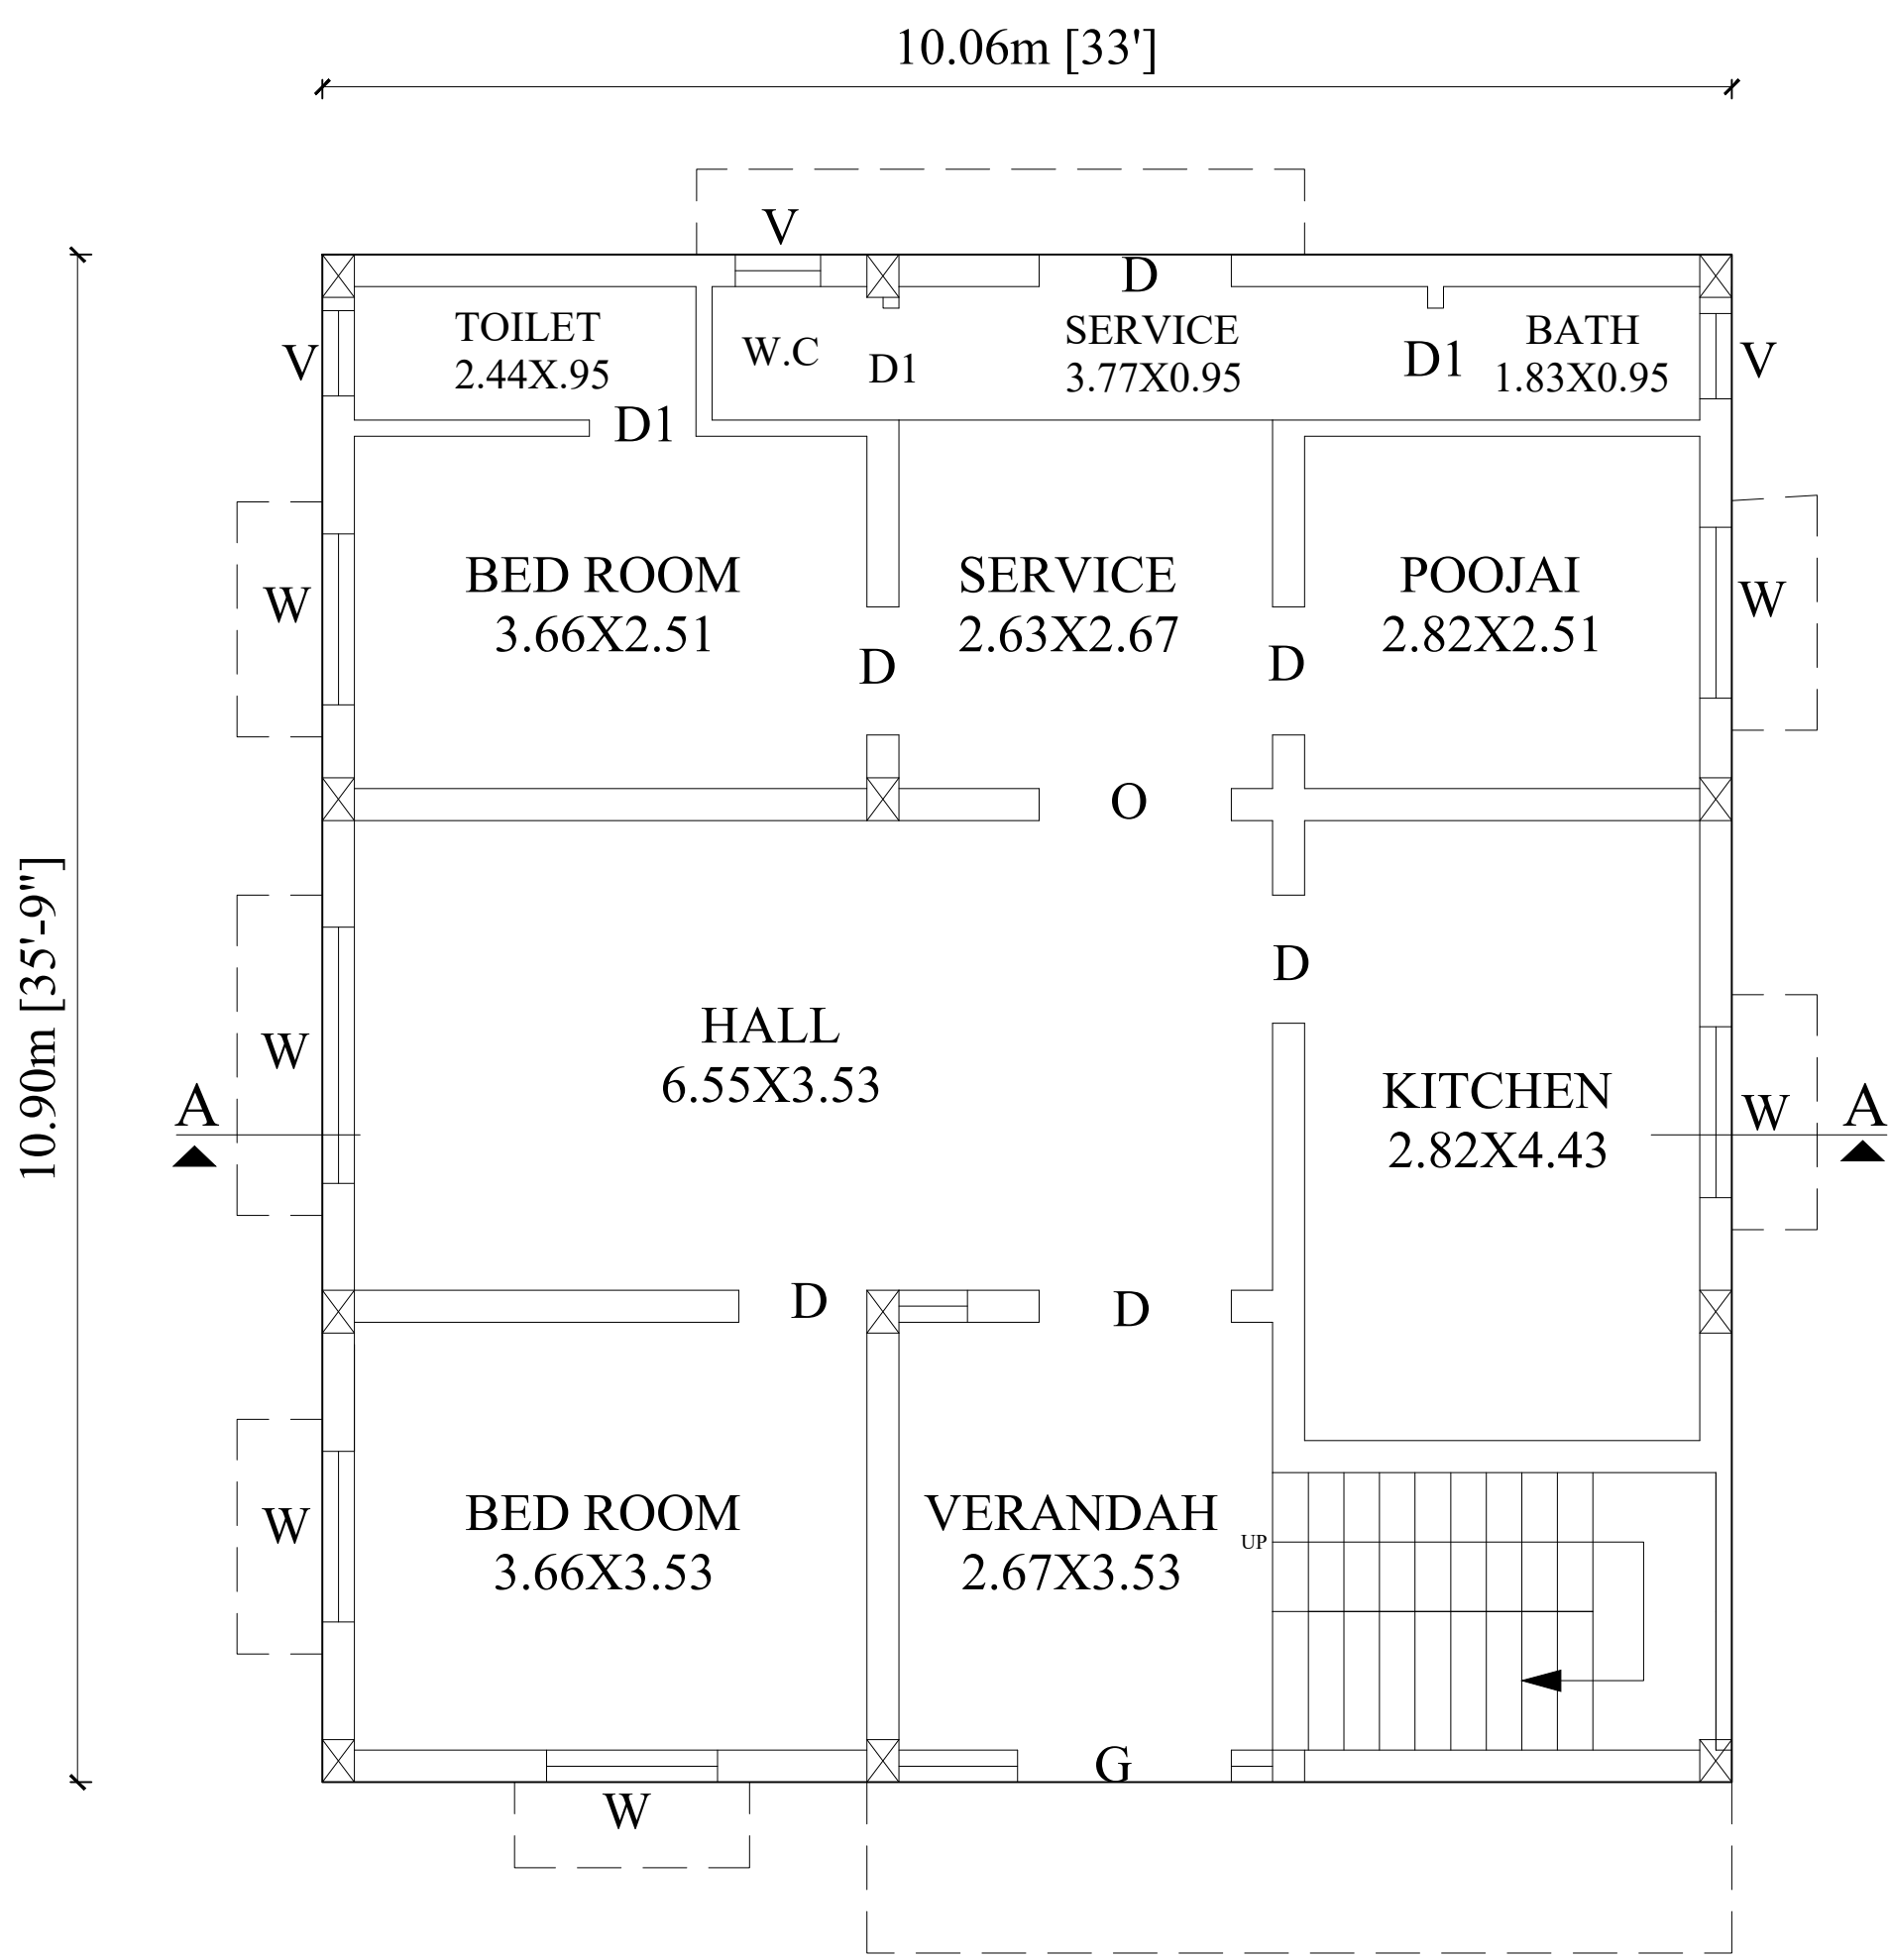


GROUND FLOOR PLAN FACING SOUTH

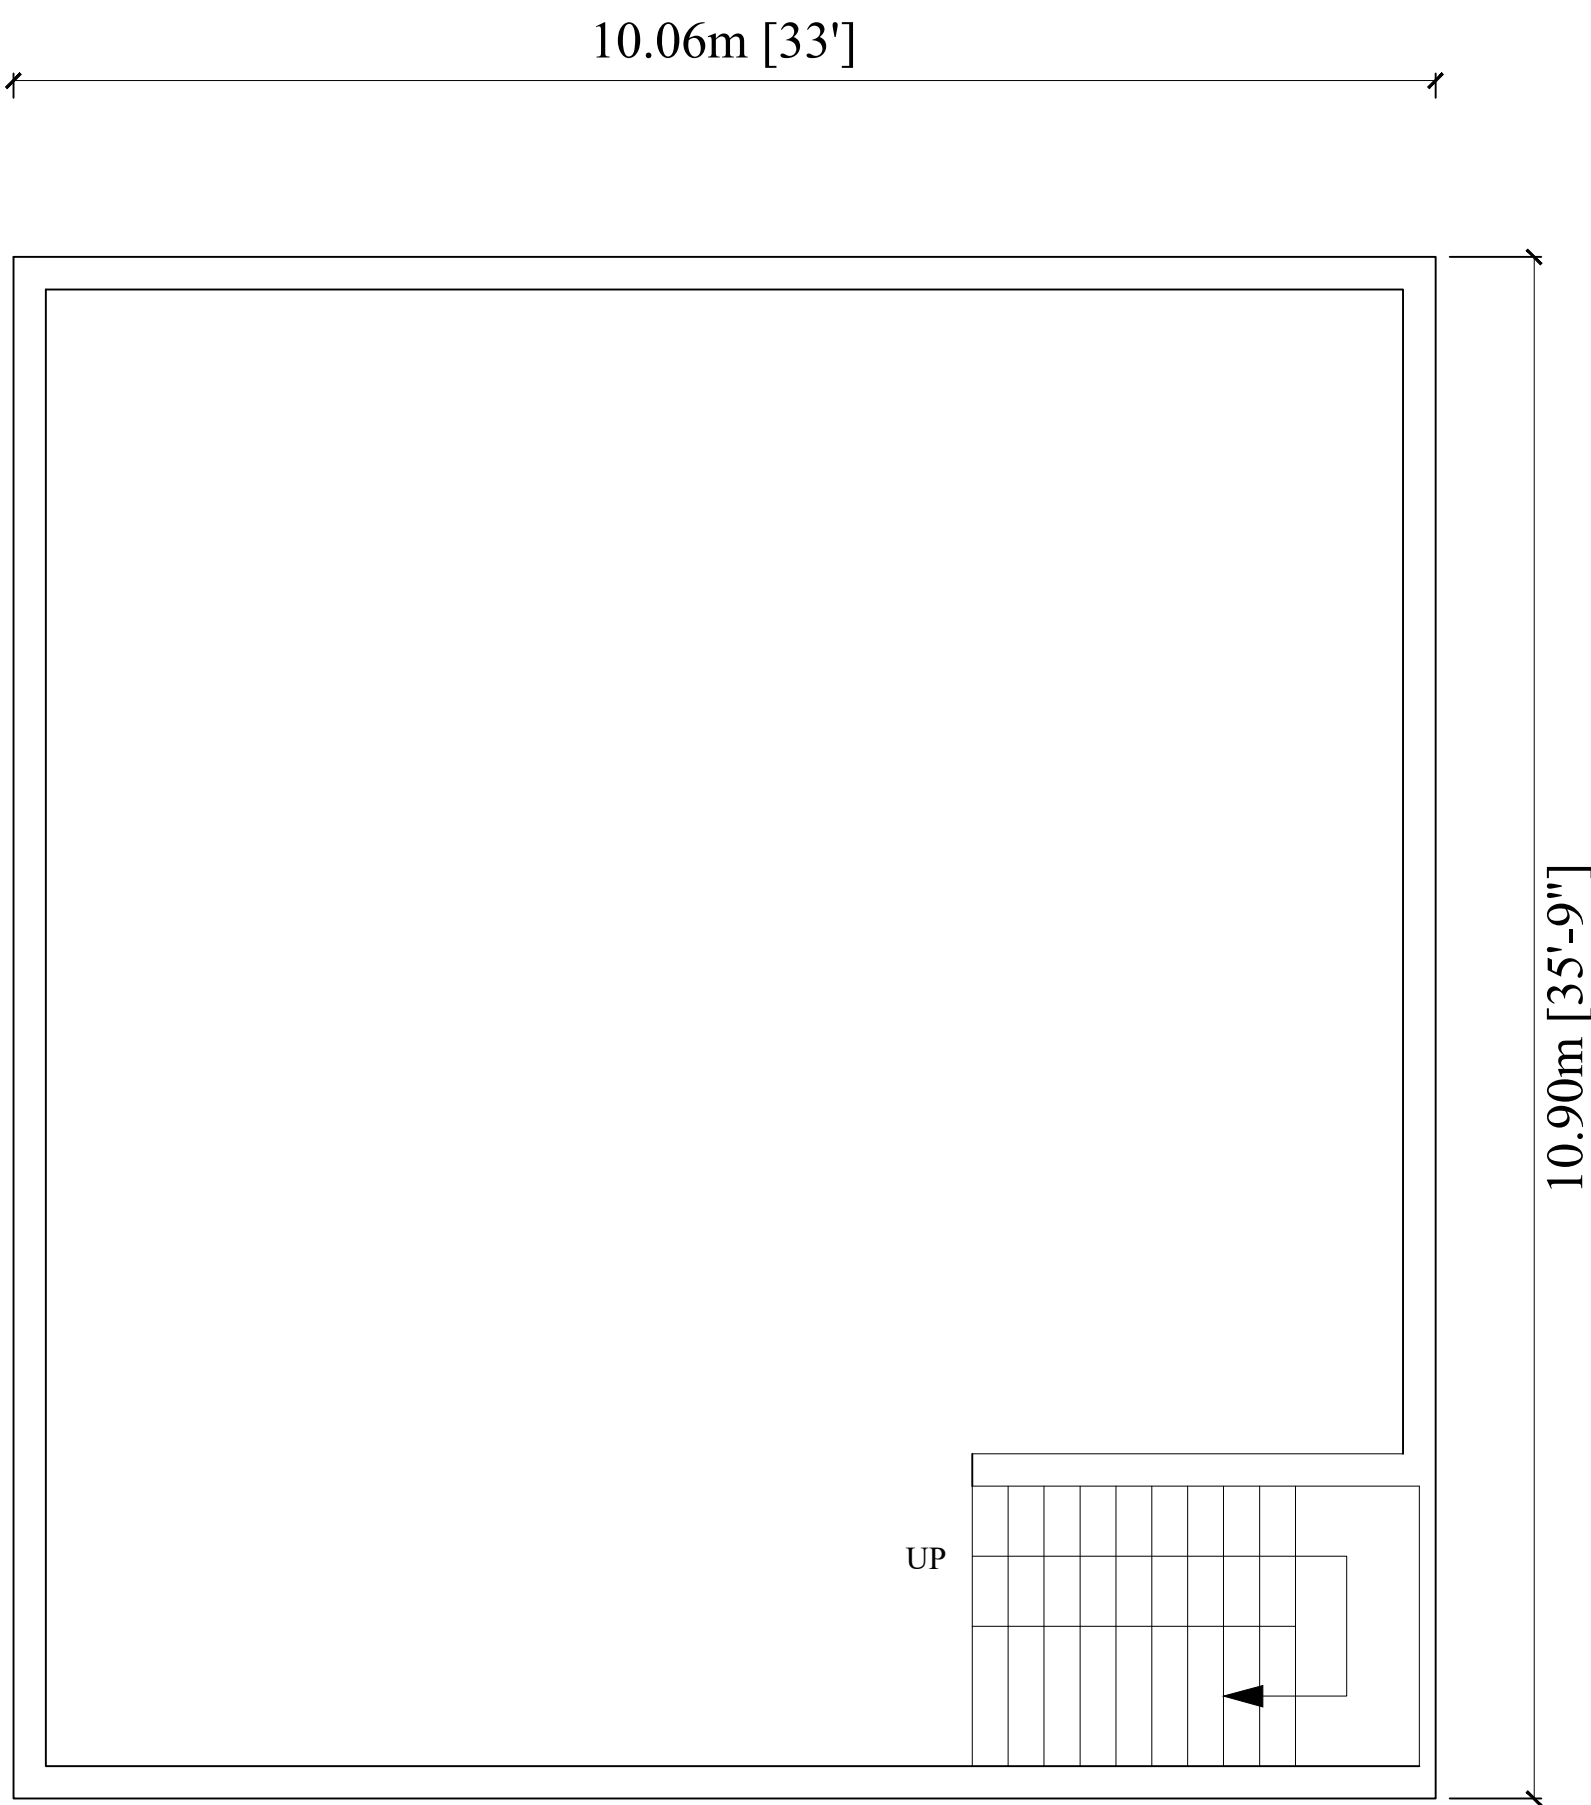



TERRACE FLOOR PLAN

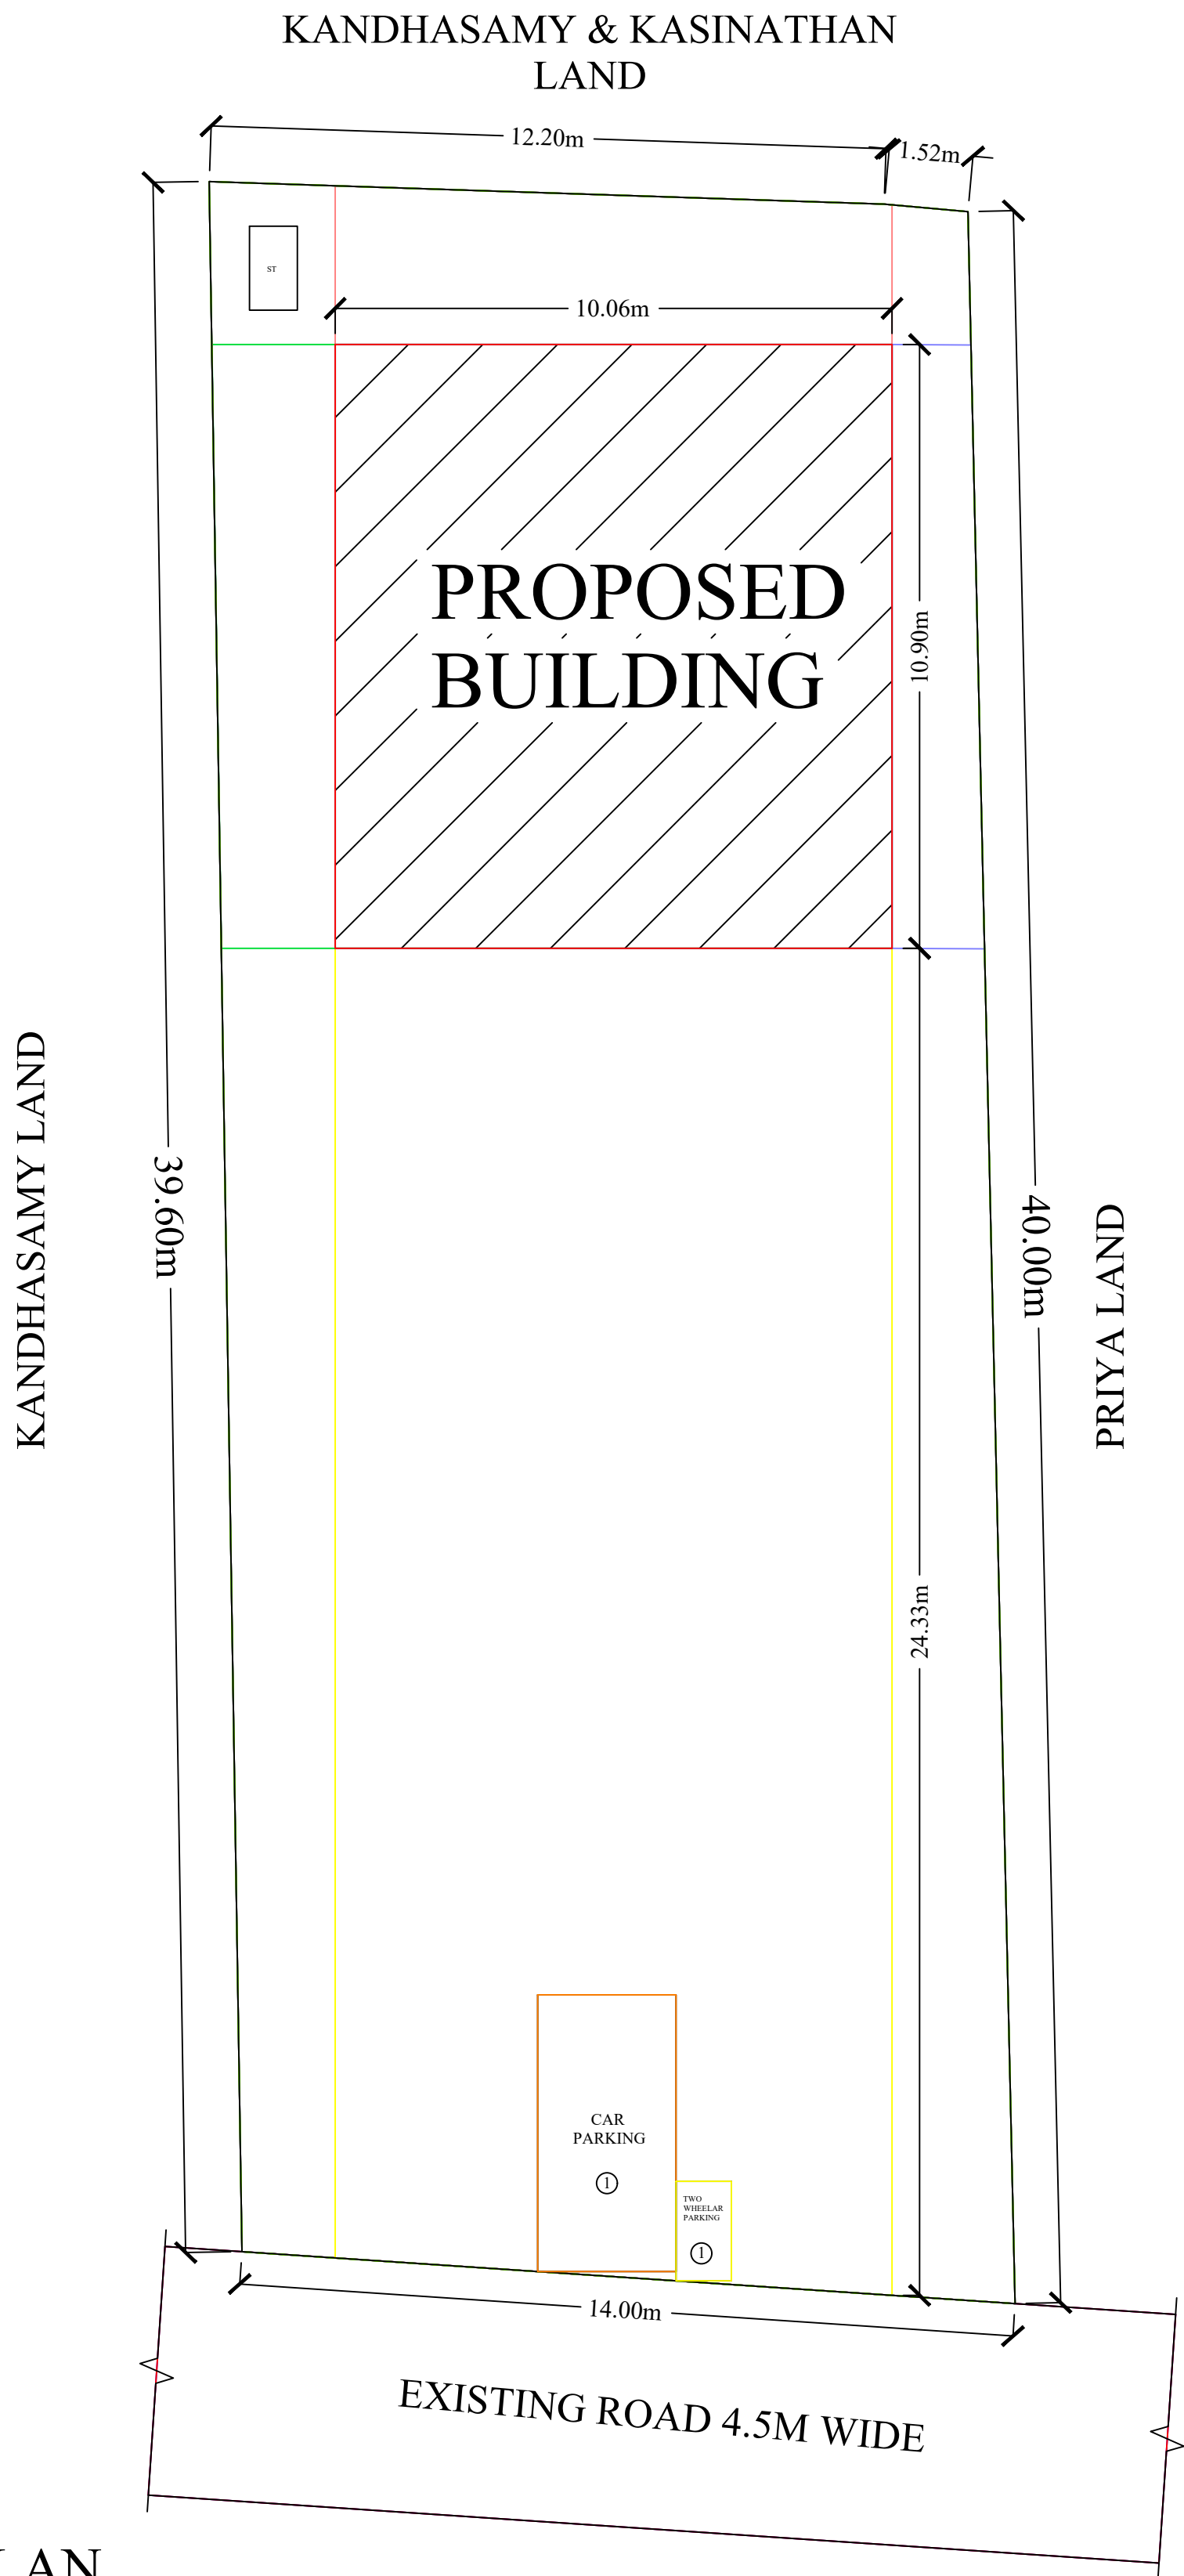



SITE PLAN
Scale 1:200

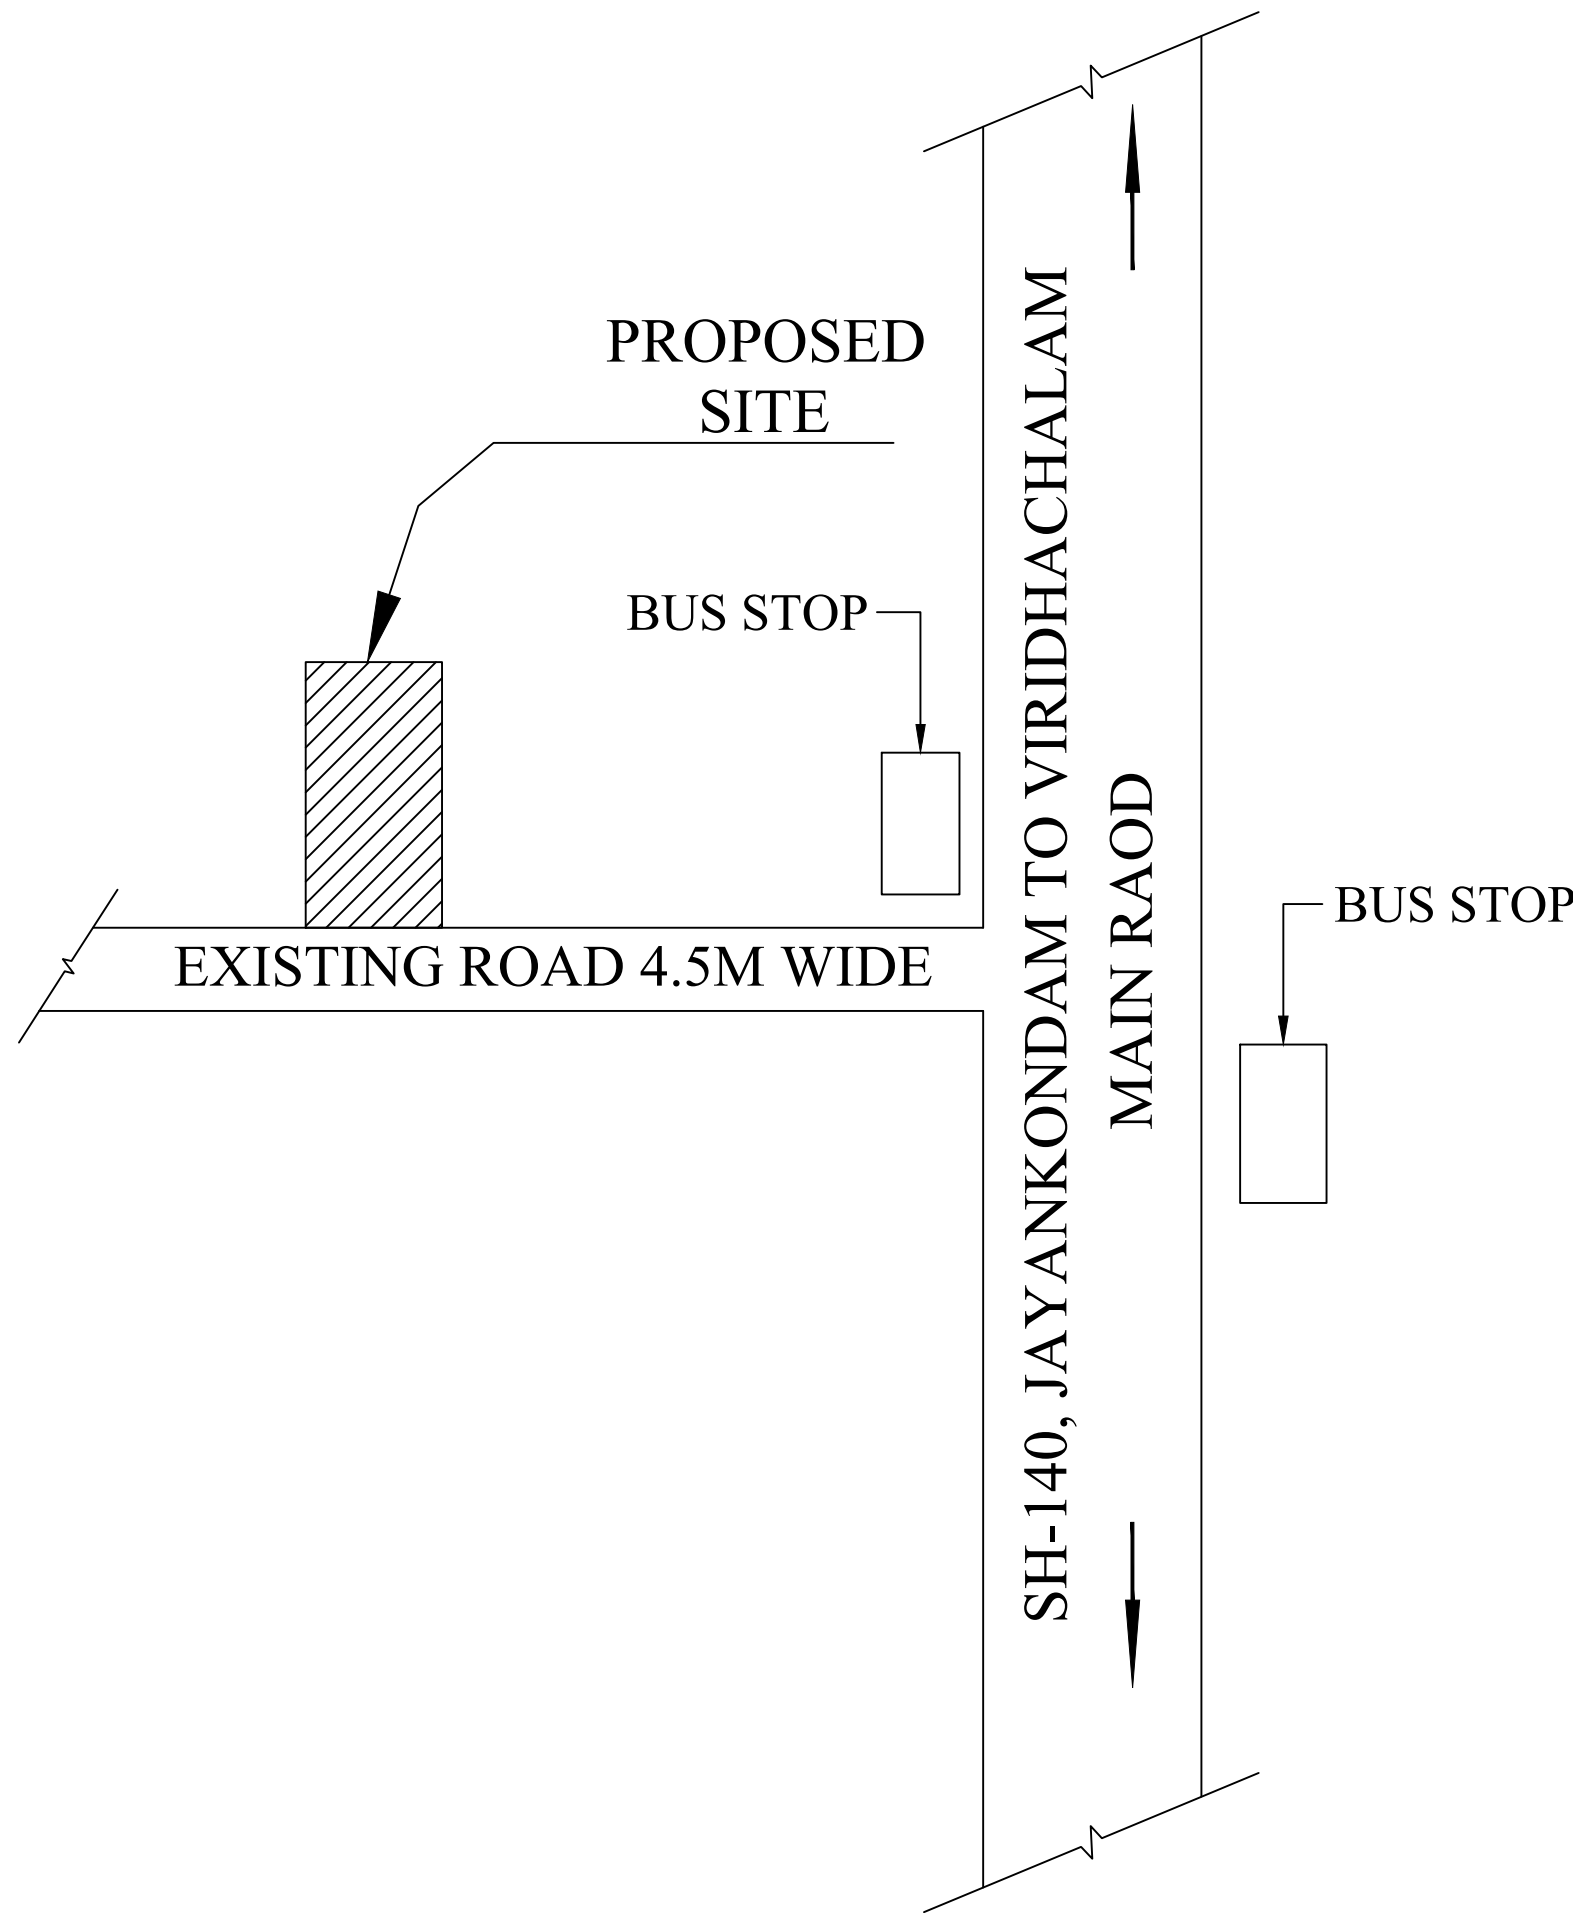

KEY PLAN (Not to Scale)

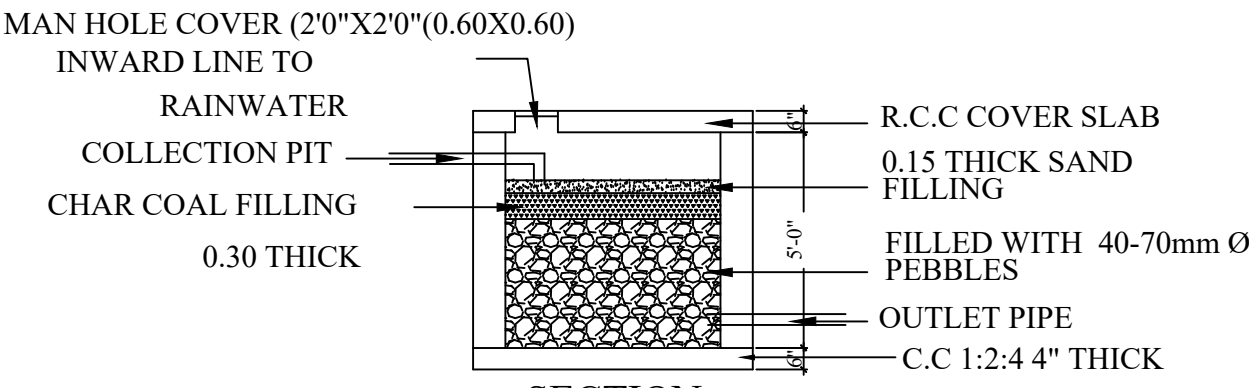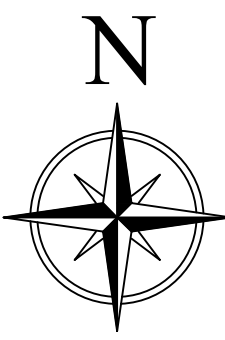

DETAILS OF COLLECTION SUMP FOR RAIN
WATER HARVESTING OF ROOF TOP RAIN WATER

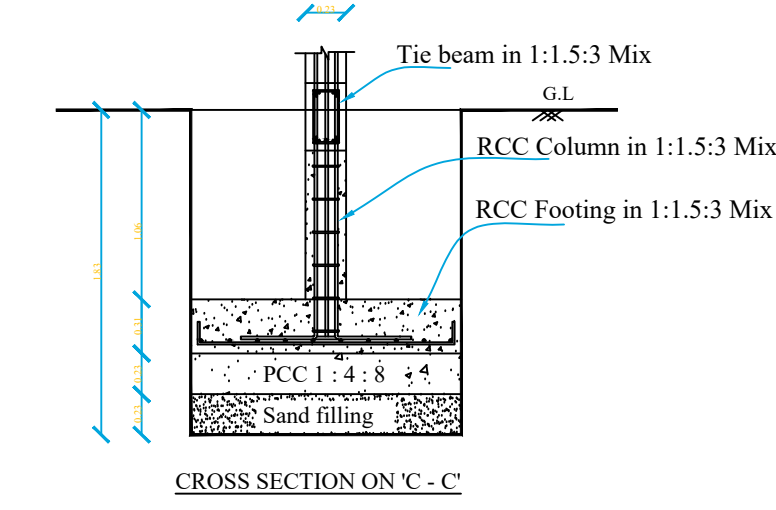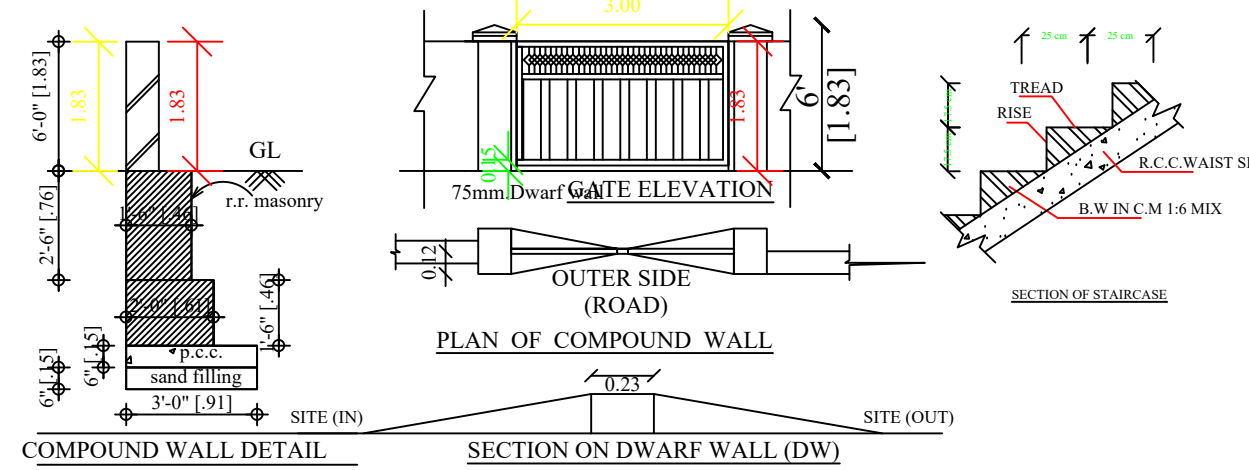

COLOUMN FOUNDATION DETAILS 'AB'

QR CODE

ALL DIMENSIONS ARE IN METER.
SCALE 1:100

SITE EXTEND DETAILS		
DESCRIPTION	SQ.M.	SQ.FT.
PLOT AREA (as per Document)	520.00	5597.28
PLOT AREA (as per Patta)	520.00	5597.28
PLOT AREA (as per FMB)	520.00	5597.28
SUPER IMPOSED PLOT AREA	520.00	5597.28

PROPOSED BUILDING PLINTH AREA				
DESCRIPTION	F.S.I AREA (in SQ.M)	NON F.S.I AREA (in SQ.M)	F.S.I AREA (in SQ.FT.)	NON F.S.I AREA (in SQ.FT.)
GROUND FLOOR AREA	109.67	-	1180.49	-
FIRST FLOOR AREA	-	-	-	-
TOTAL AREA	109.67	-	1180.49	-
OPEN SPACE AREA	410.33			4416.79

PLOT COVERAGE = $\frac{109.67}{520.00} \times 100 = 21.10\%$

F.S.I = $\frac{109.67}{520.00} = 0.211 < 2.0$

PARKING DETAILS:-
TWO WHEELER - 1 NOS PROVIDED.
FOUR WHEELER - 1 NOS PROVIDED.

SCHEDULE OF JOINERIES:

TYPE	REFERENCE	SIZE IN METER
MD	MAIN DOOR	1.00 x 2.13
D	FLUSH DOOR	0.91 x 2.13
D1	FLUSH DOOR	0.76 x 2.13
O	OPEN	0.91 x 2.13
W	WINDOW	1.22 x 1.22
KW	KITCHEN WINDOW	1.52 x 0.91
V	VENTILATOR	0.91 x 0.76

AEE SIGNATURE

APPLICANT SIGNATURE


E: J.K. KARTHIKEYAN, B.Tech.,
Govt. Registered Engineer Grade-III
Reg. No: 091/LS/2024/00013
SIVABUILDING CONSTRUCTION
54-D, Dovanga Middle Street,
Jayankondam - 621 802, Ariyalur Dt.
Mob: 9952204560
E-mail: Jkkarthikeyan1@gmail.com

EE SIGNATURE

REGISTERED ENGINEER SIGNATURE