


PLAN SHOWING THE PROPOSED CONSTRUCTION OF R.C.C ROOF GROUND FLOOR RESIDENTIAL BUILDING,
IN NEW R.S. No: 539/12 ,KUDITHERU, KARKUDI VILLAGE & PANCHAYAT, UDAIYARPALAYAM TALUK,
ARIYALUR DISTRICT.



OWNER: Mrs.N.VIJAYAKUMARI

W/O Mr.NEDUCHELIYAN


SCALE :1 :100

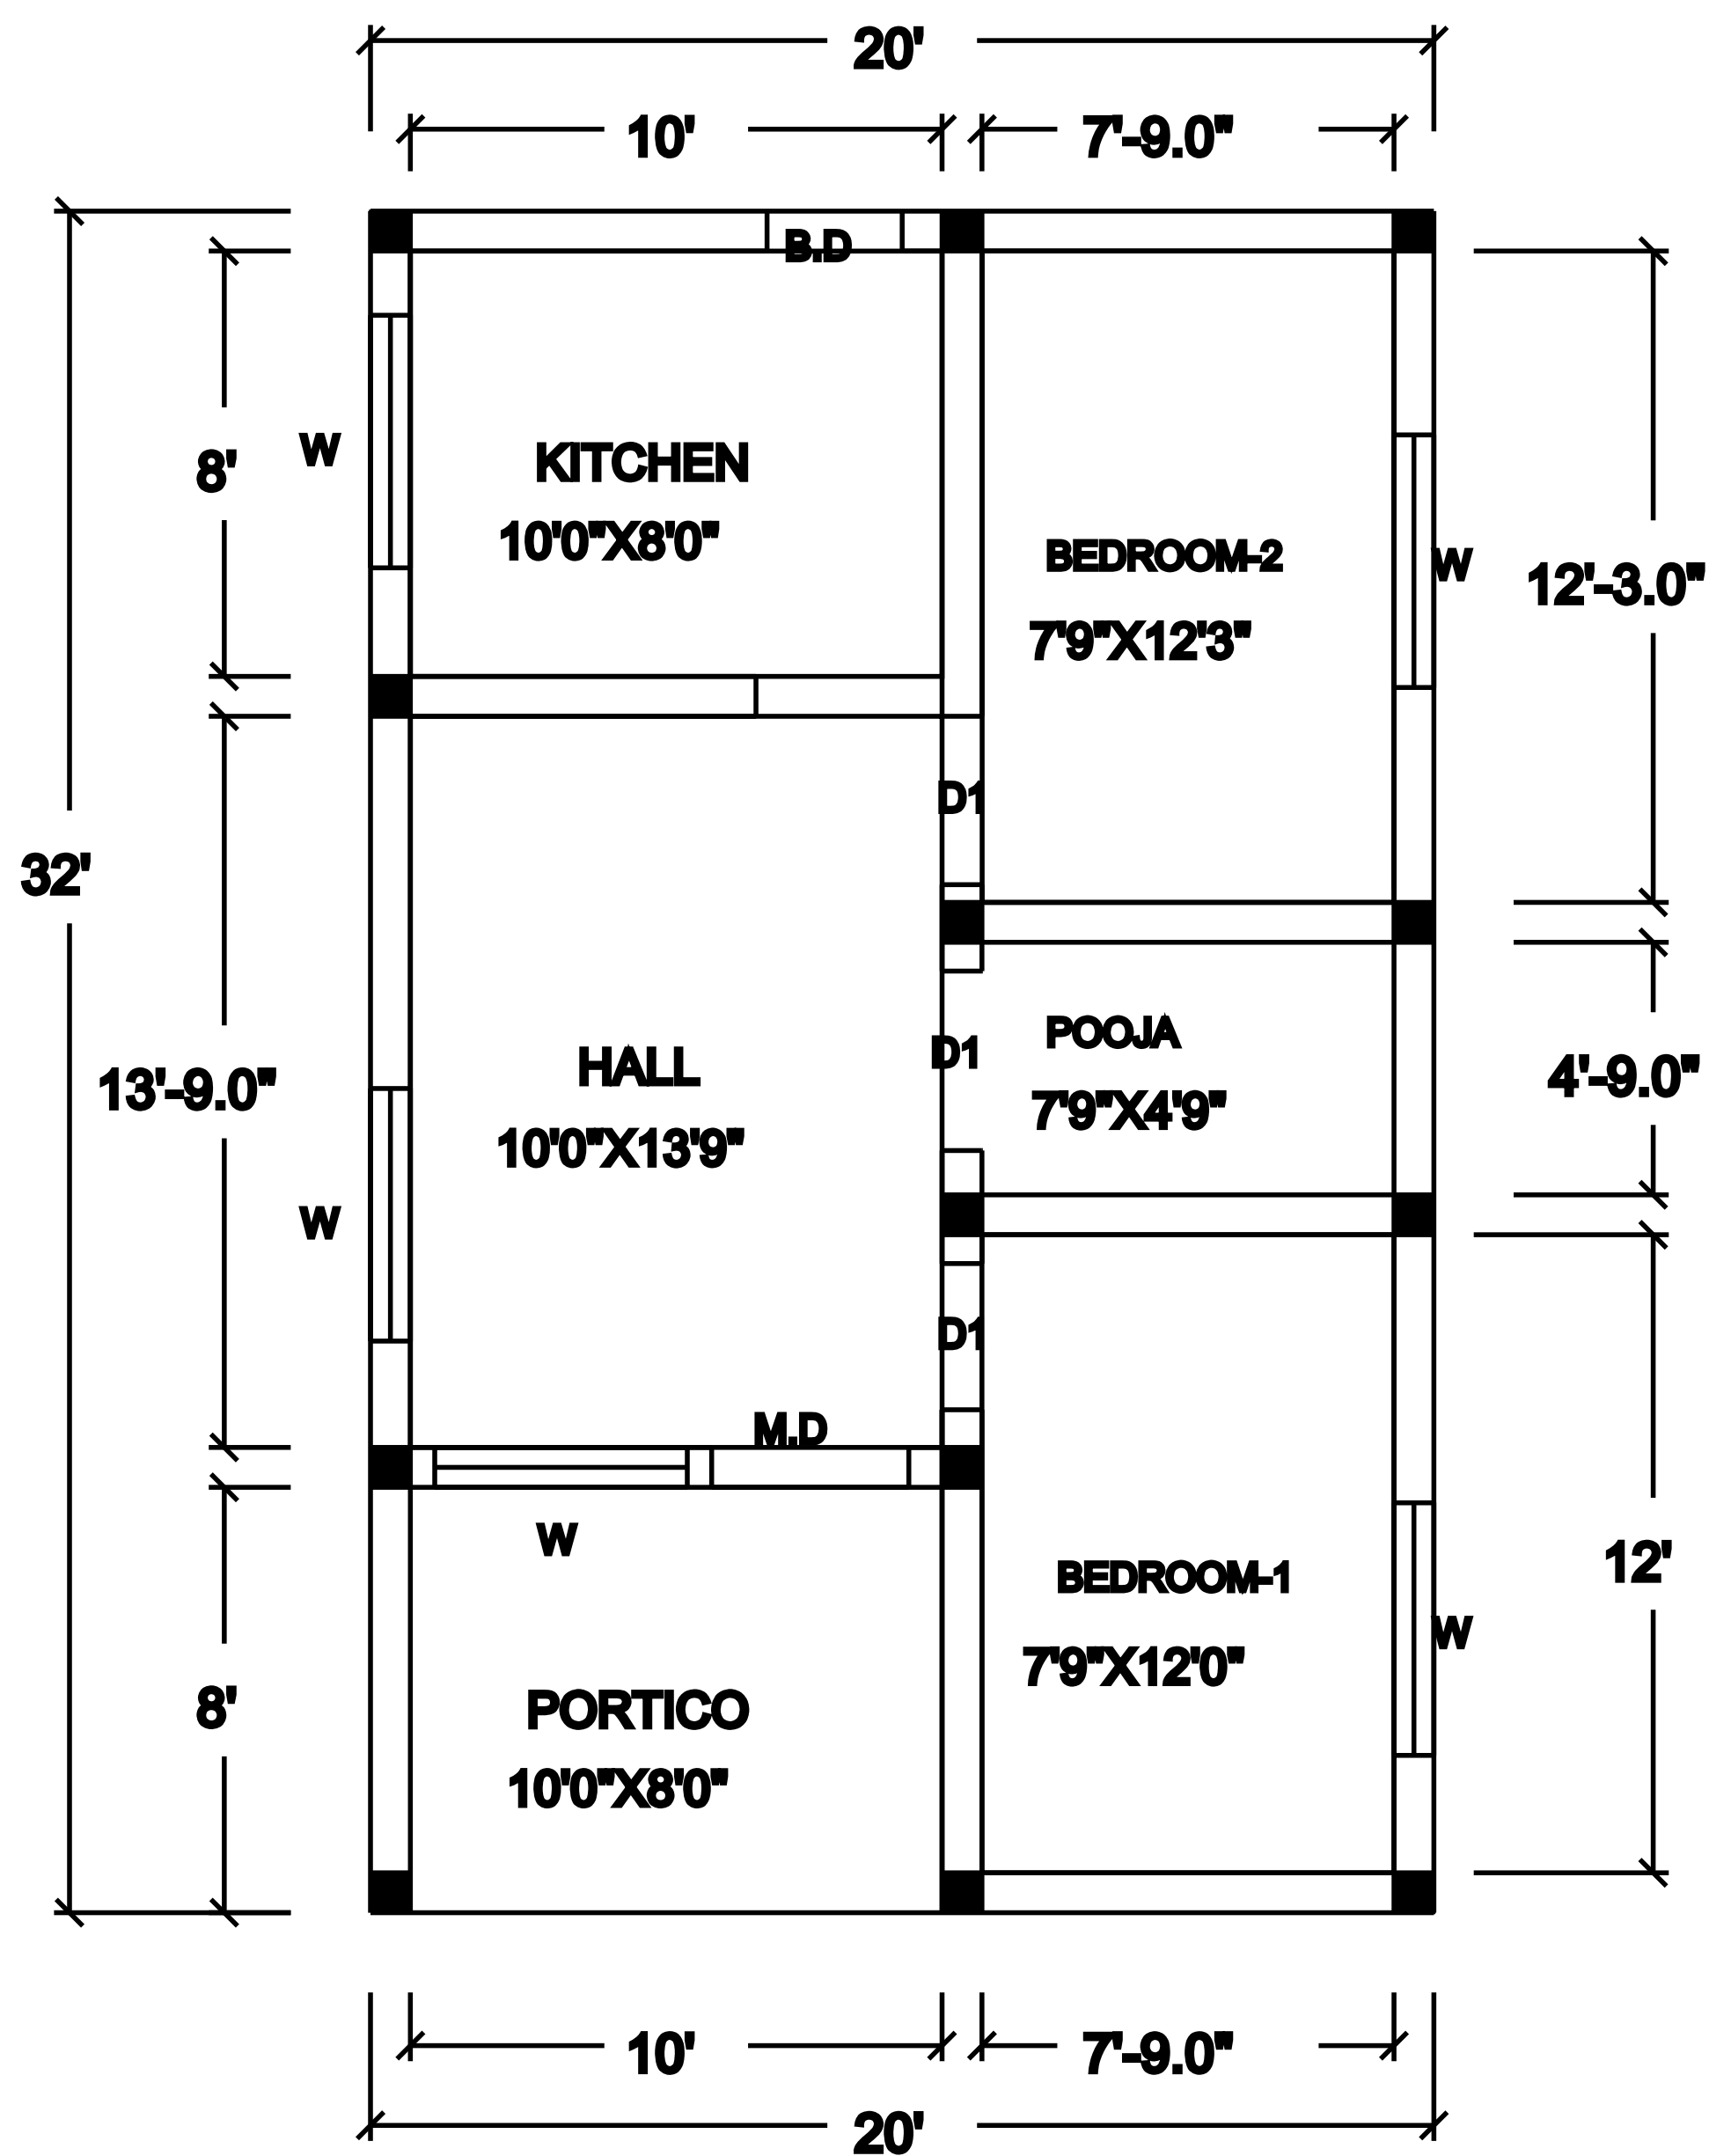

GROUND FLOOR PLAN (G.F)

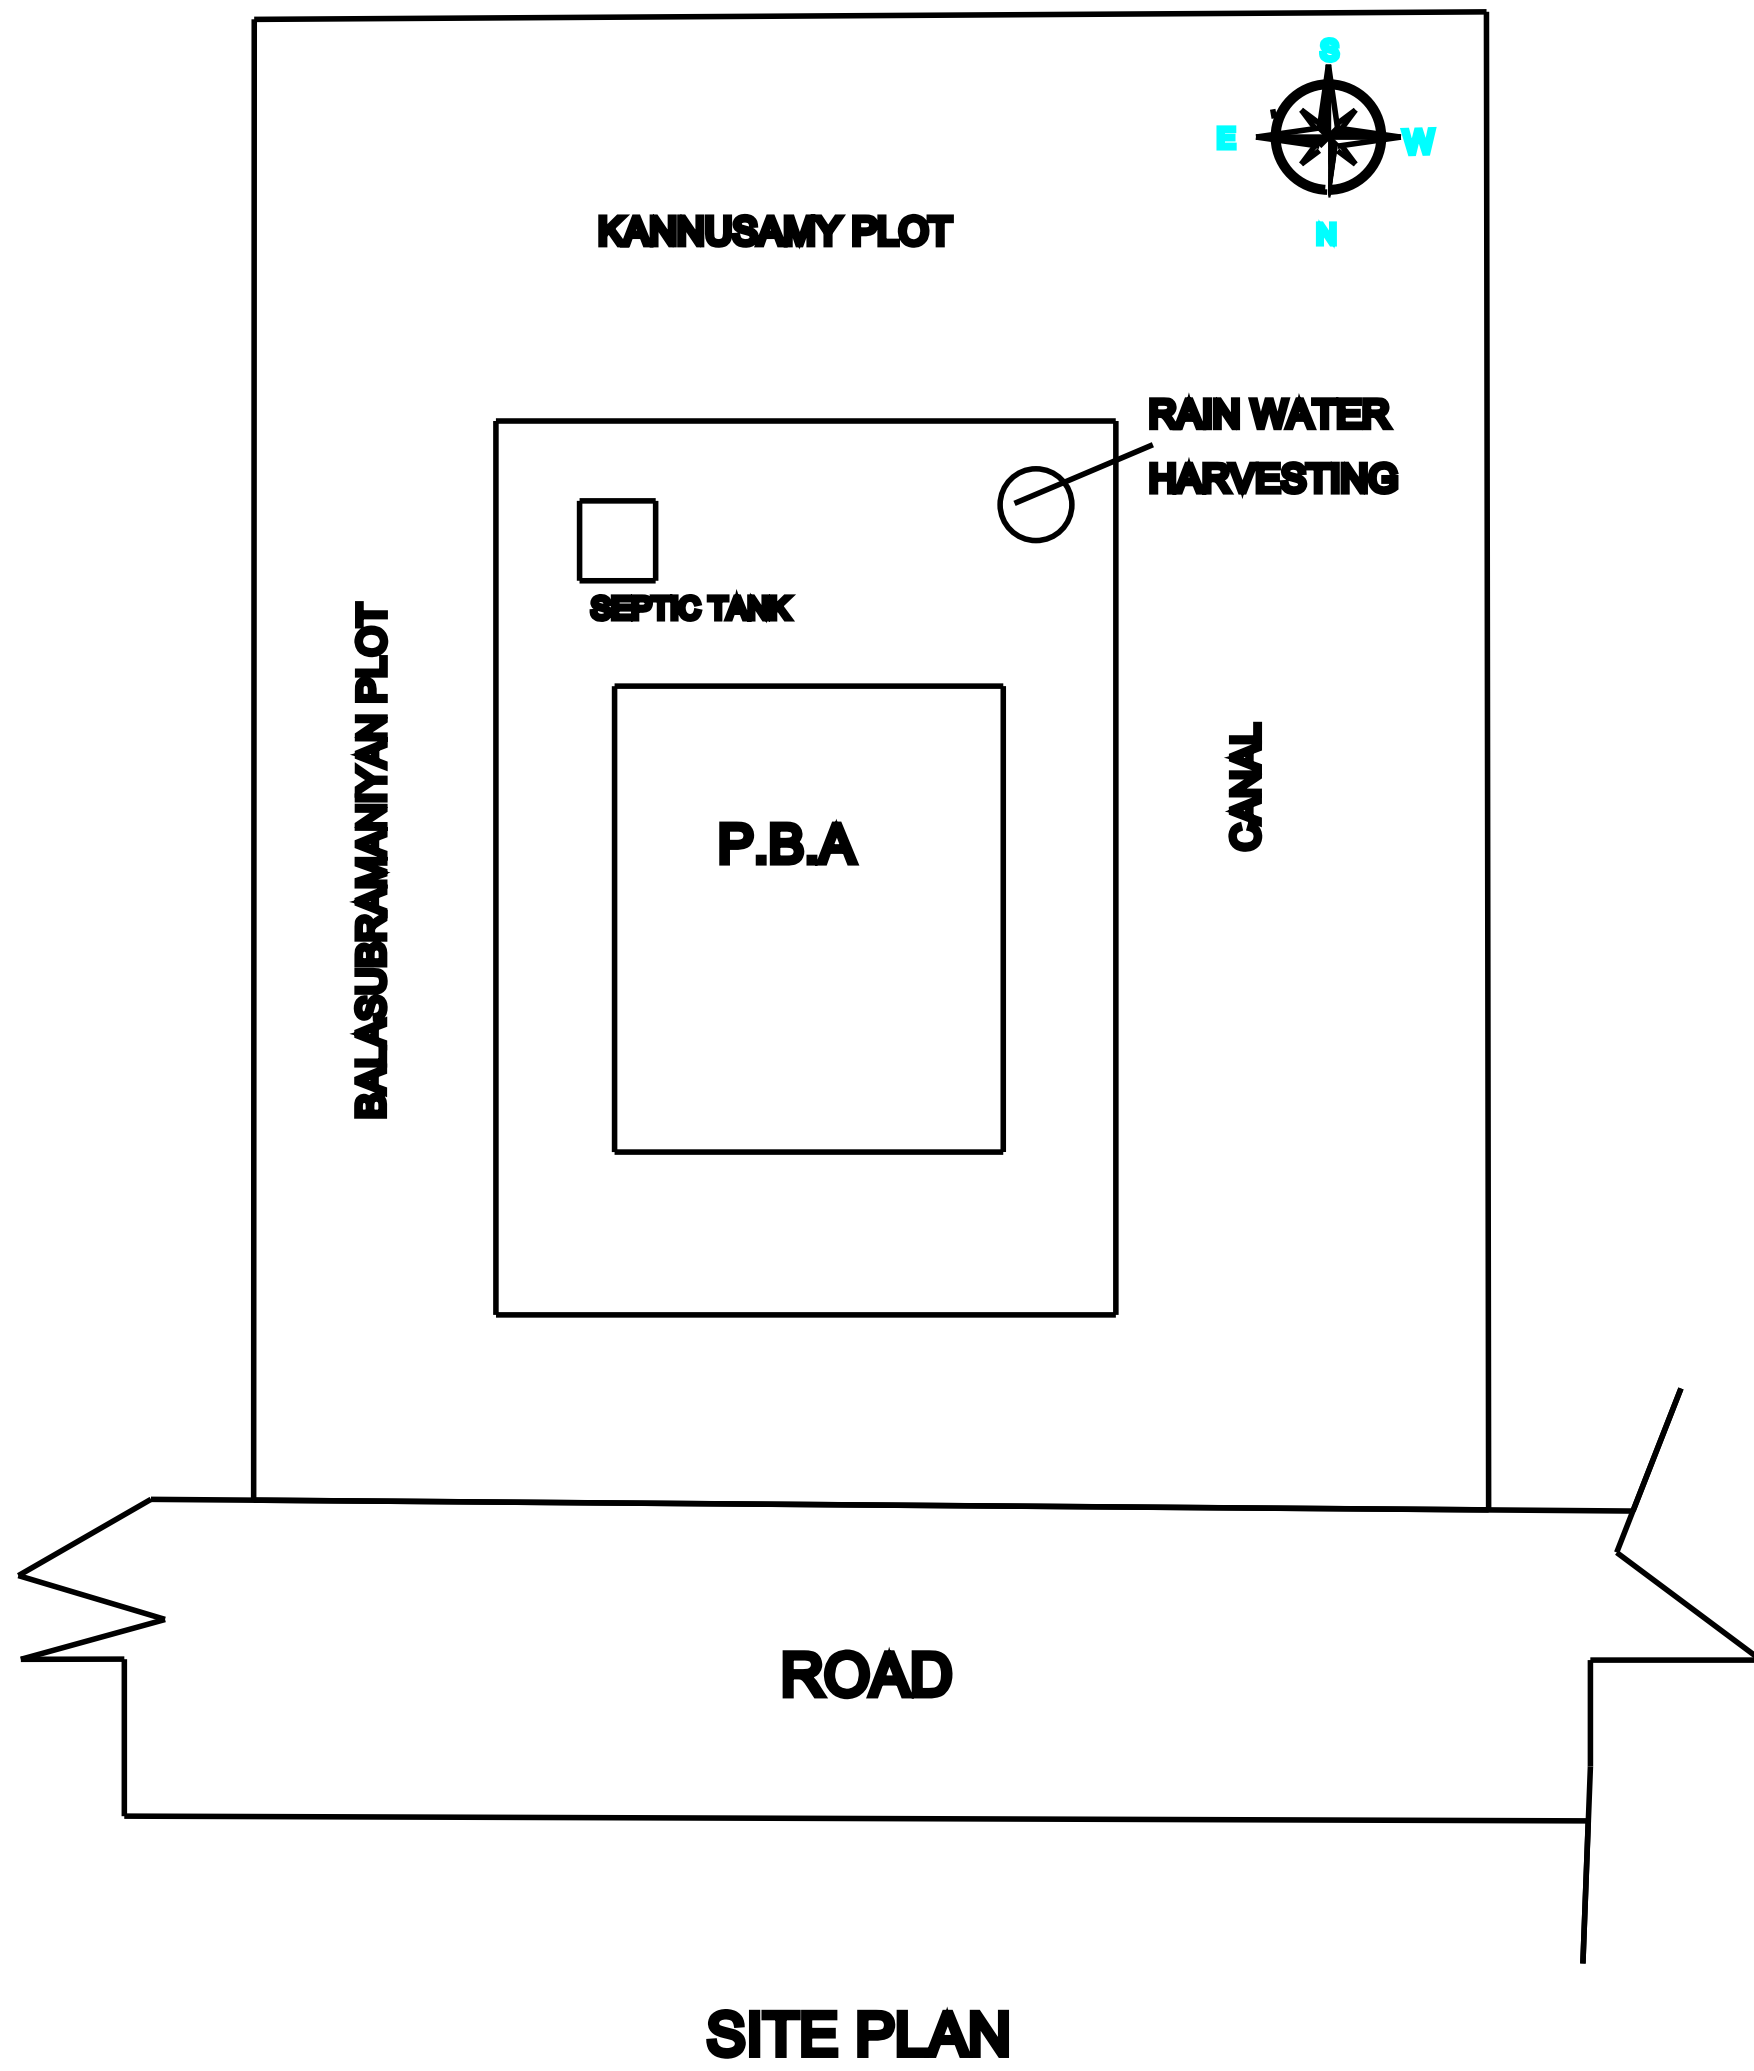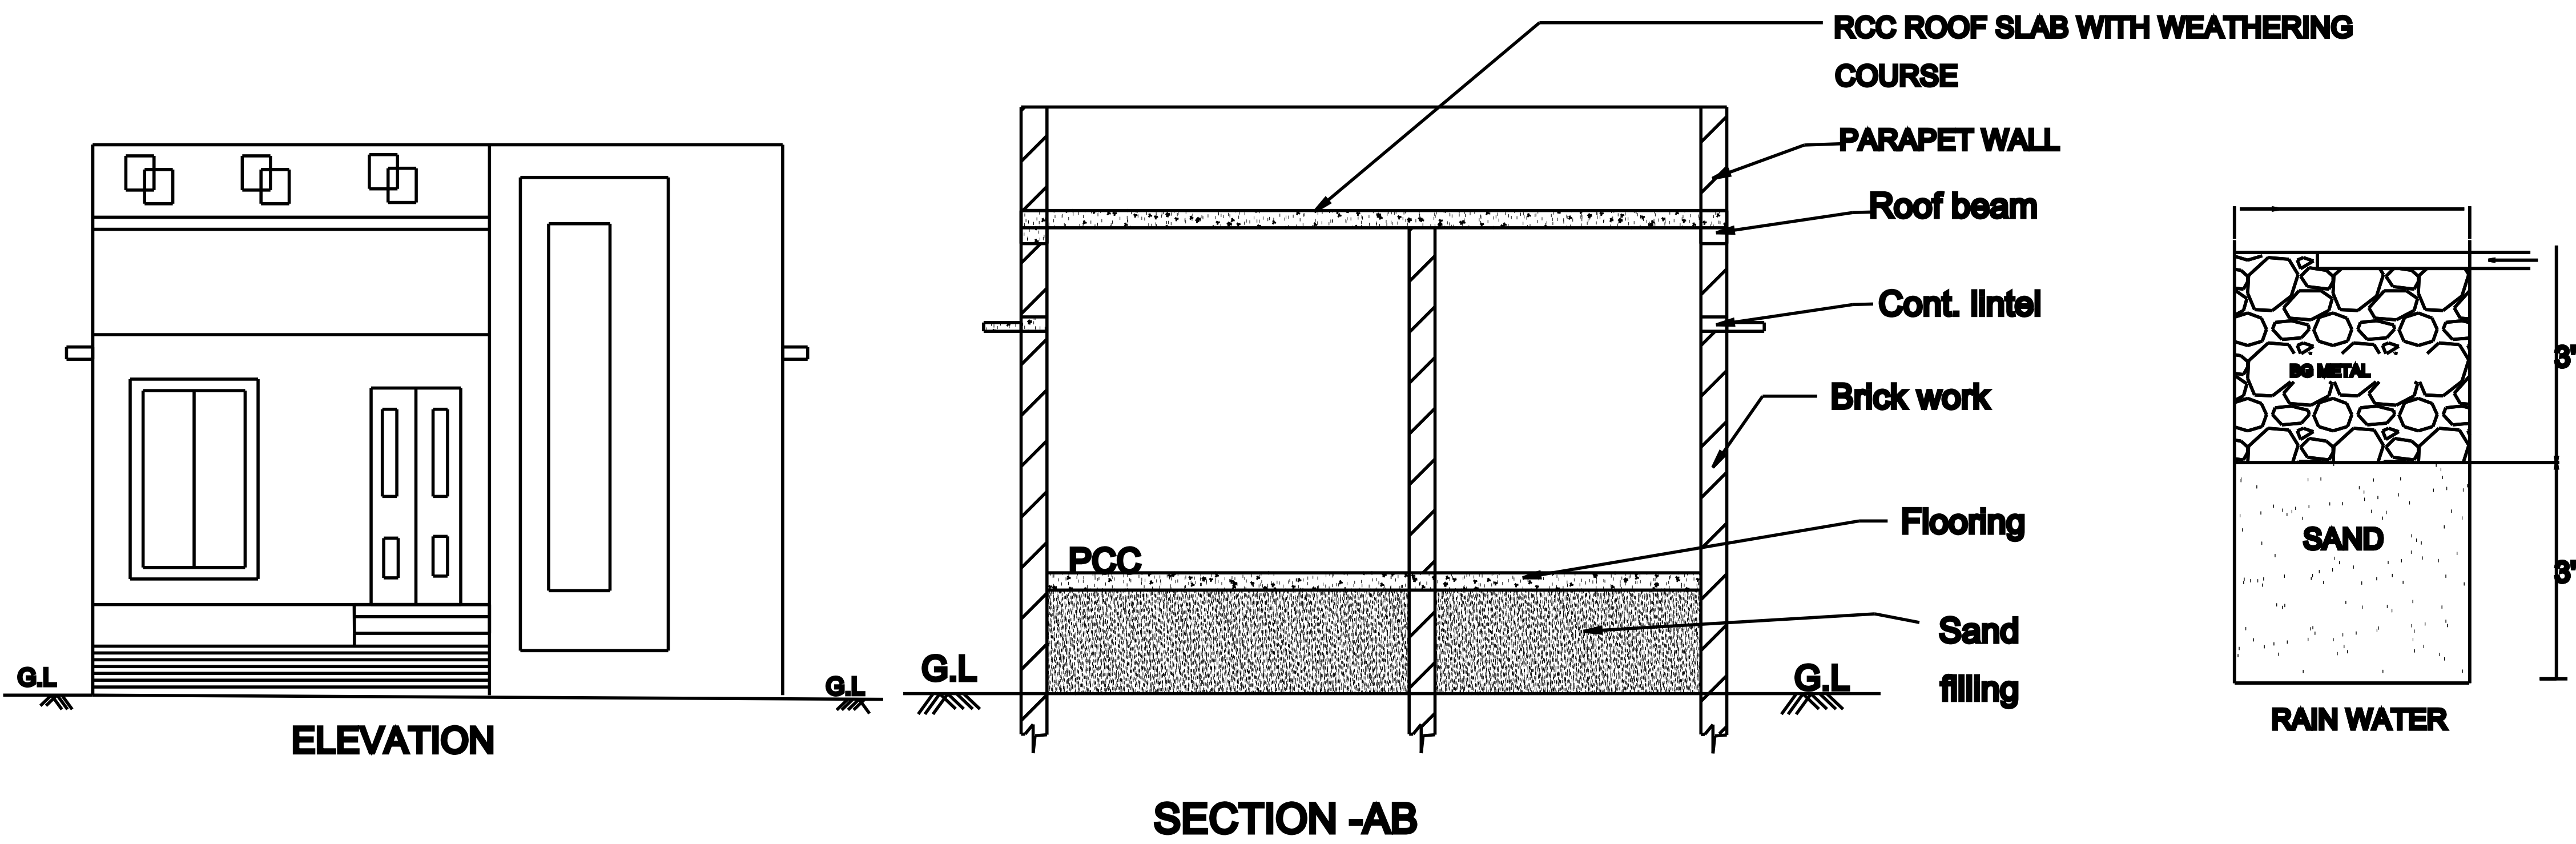

SITE PLAN

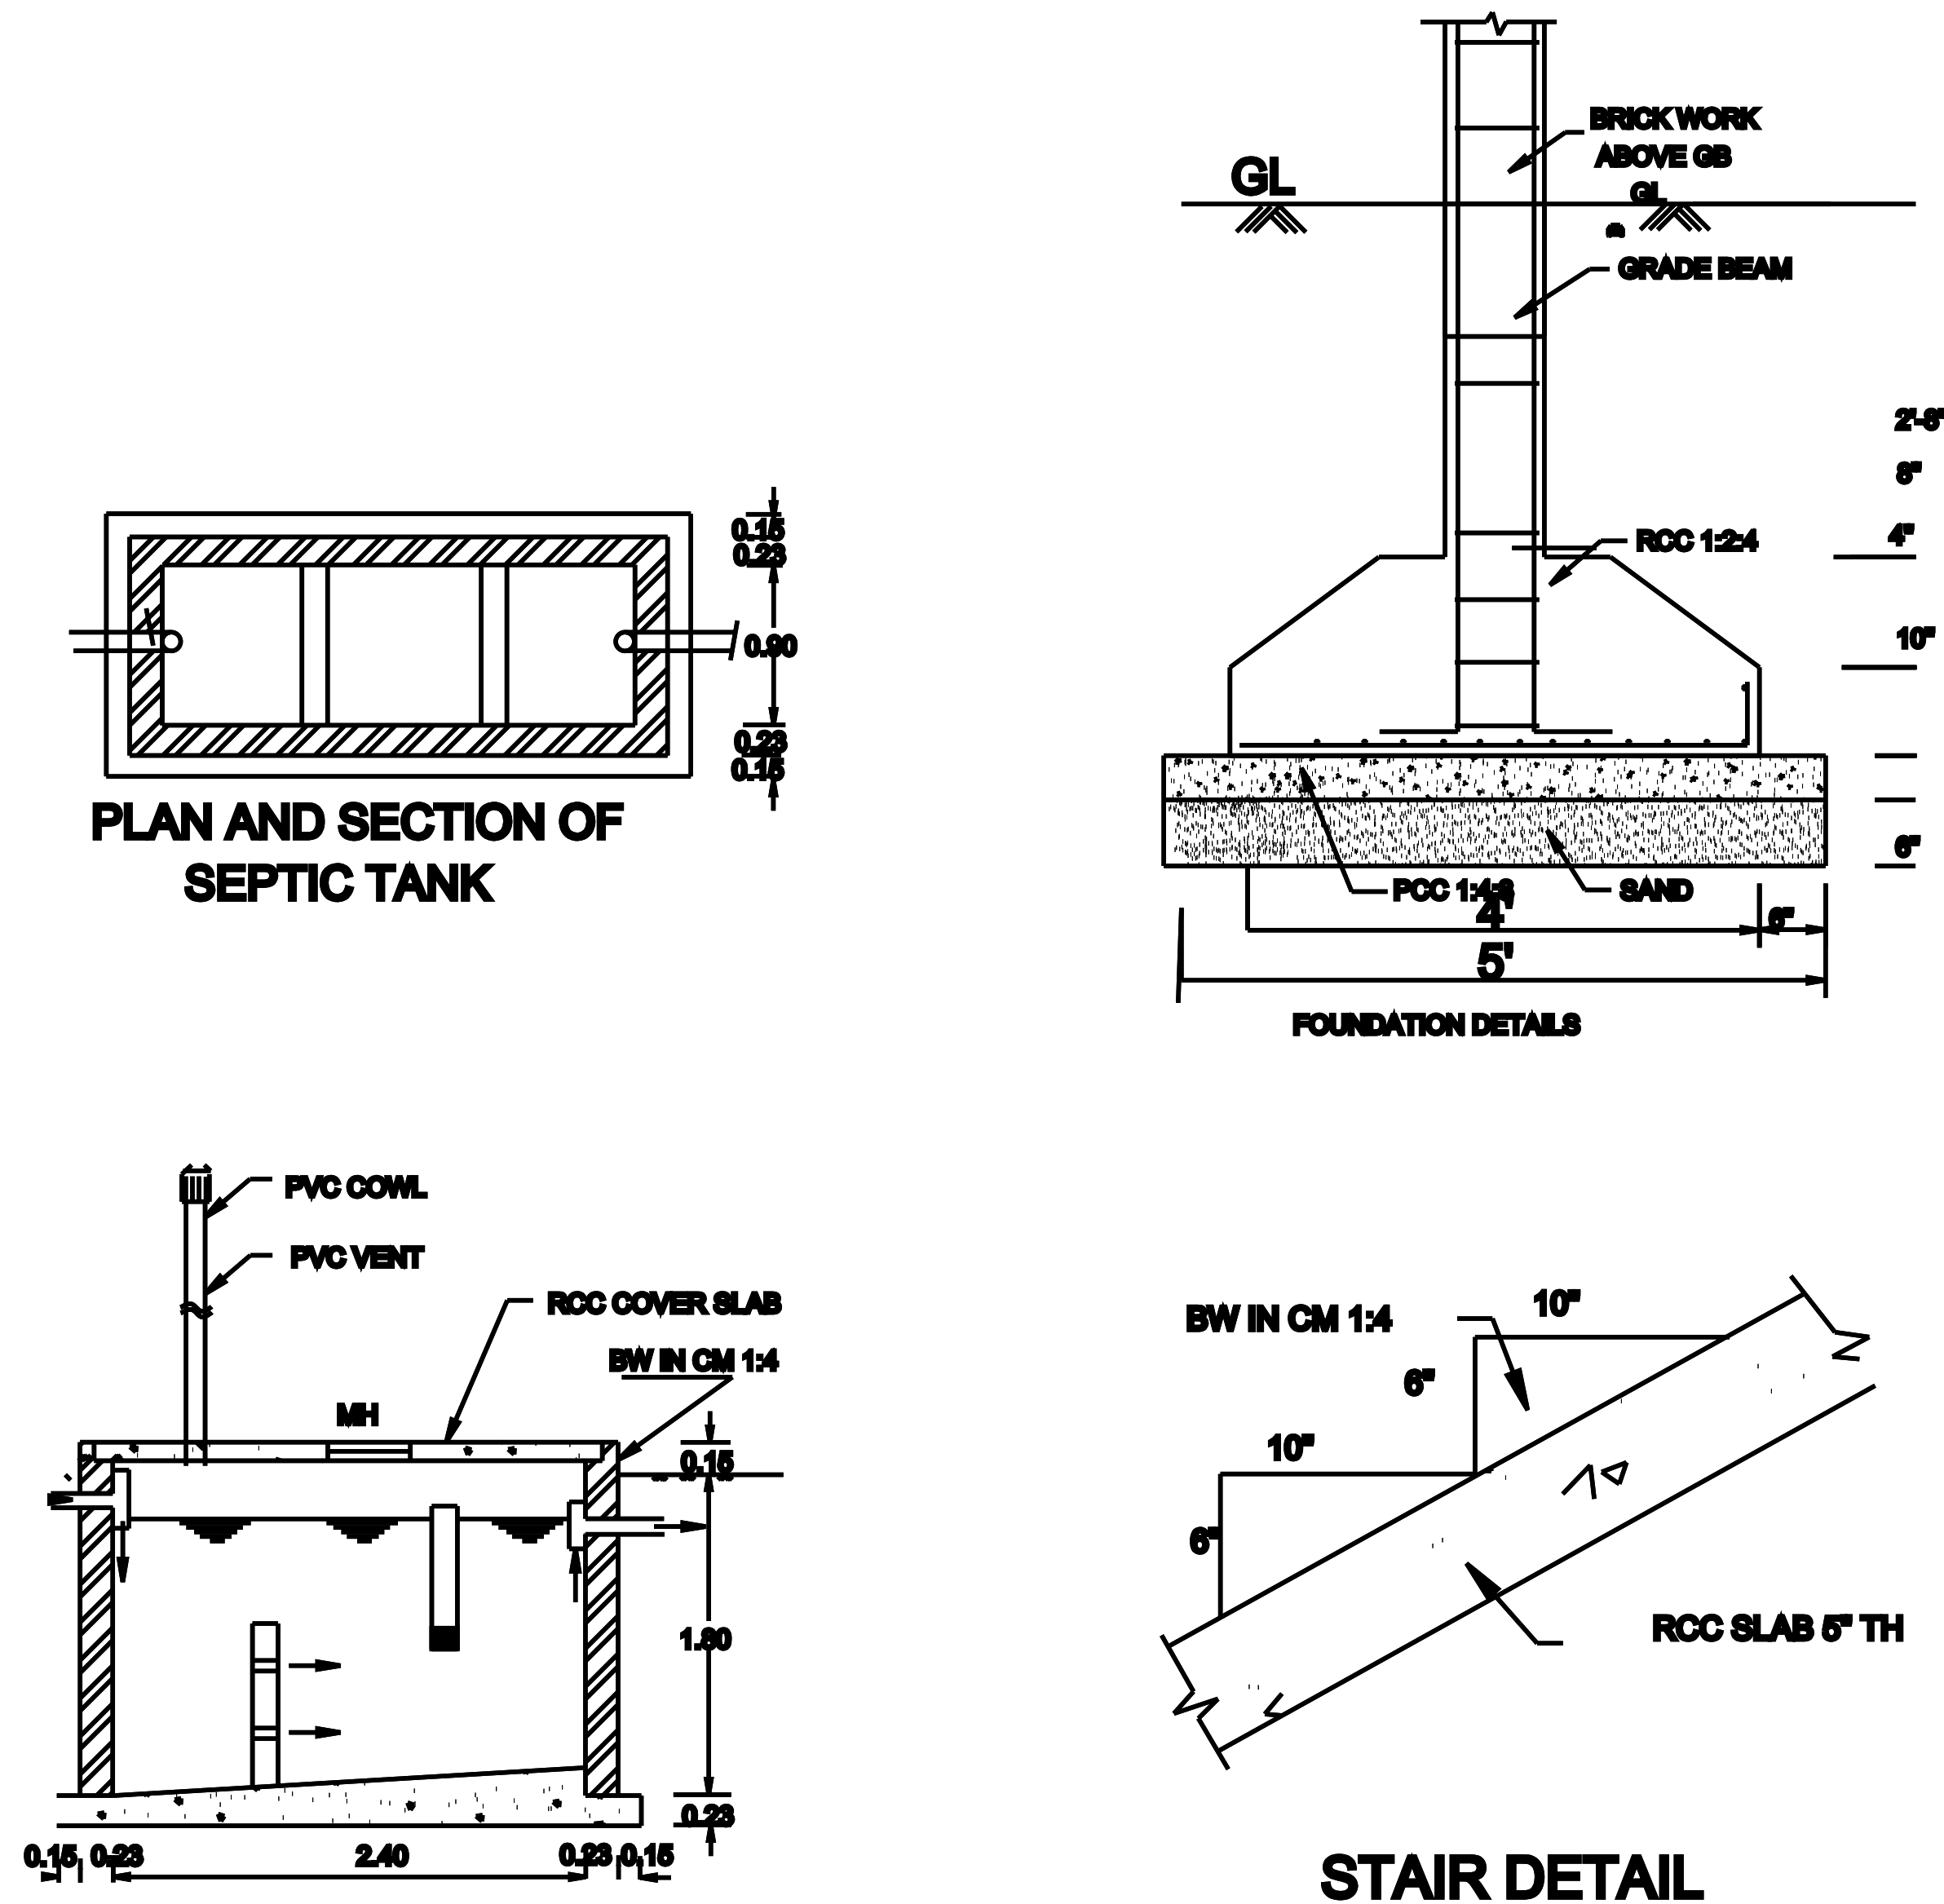

JOINERY SCHEDULE

MD - MAIN DOOR.....	4'0"X8'0" (1.20X2.40)
D - DOOR.....	3'0"X7'0" (0.90X2.10)
D2 - DOOR.....	2'6"X7'0" (0.78X2.10)
W1 - GLAZED WINDOW	4'0"X4'6" (1.22X1.35)
W - GLAZED WINDOW	3'0"X4'6" (0.90X1.35)
KW- "	3'6"X3'0" (1.05X0.90)
V - GLAZED VENTILATOR.....	2'0"X1'6" (0.60X0.45)
O- OPENING.....	3'0"X7'0" (0.90X2.10)

AREA STATEMENT	SQ.FT	SQ.MT
PLOT AREA (AS PER DOCUMENT)	13135.30	1220.31
PRO. GROUND FLOOR AREA	840.00	59.48
OPEN SPACE	12495.30	1160.83

OWNER SIGNATURE:

[Handwritten Signature]

REGISTERED ENGINEER

[Handwritten Signature]
Er.T.SATHISHKUMAR, B.E., M.B.A., AMIE, CE(I)
Reg. Civil Engineer / Grade-I-RE
Consulting Engineer, 096/LS/2020/00008.
Rattanraja Complex, Nearby Bus stand,
Jeyarondam Road, Andimadam- 621 801.
Cell:9150360495, 8072945640.

SPACE FOR APPROVAL:

