


PLAN SHOWING THE PROPOSED CONSTRUCTION OF A GROUND FLOOR RCC ROOF RESIDENTIAL BUILDING IN S.F NO-475/1B

& PATTA NO-268 AT 248, POYYUR VILLAGE, MELAKARUPPURE PANCHAYAT,

ARIYALUR TULUK, ARIYALUR DISTRICT-621707

SHEET NO:1

APPLICANT NAME: Mr.AYYARAPPAN , S/O KULANTHAIVEL.,

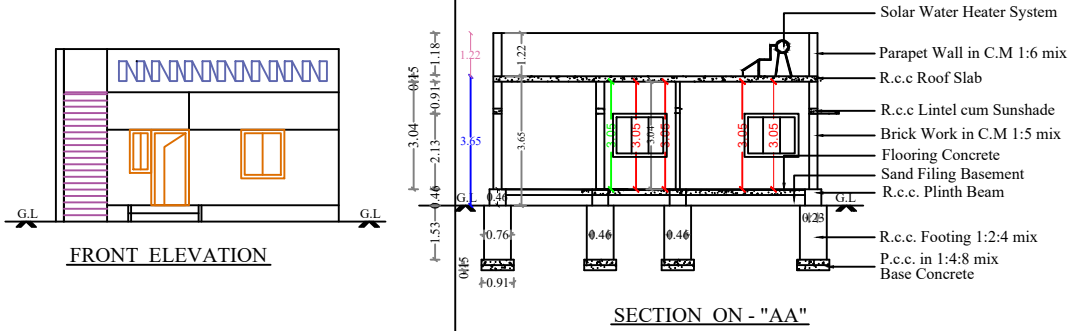

APPROVAL AUTHORITY

COLOR INDEX

	SITE BOUNDRY
	PRO. R.C.C ROOF RESIDENTIAL BUILDING
	ROAD DETAILS

PARKING STALL DETAILS

CAR SPACE	0	1
BIKE SPACE	0	1
SCALE = 1" = 8'-0" (1:100)	All Dimensions Are In Meters	

SCHEDULE OF JOINERIES

DESCRIPTION	SIZE IN FEET	SIZE IN M
Main Door - MD	3'6" x 7'0"	1.07 x 2.13
Door - D1	3'0" x 7'0"	0.91 x 2.13
Door - D2	2'9" x 7'0"	0.84 x 2.13
Open - O	4'0" x 7'0"	1.22 x 2.13
Window - W1	4'0" x 4'0"	1.22 x 1.22
Kitchen Window - KW	4'0" x 3'6"	1.22 x 1.06
Ventilator - V	2'6" x 2'0"	0.76 x 0.61

AREA OF THE PROPOSED CONSTRUCTION DETAILS

DESCRIPTION	SQ.FT	SQ.M
Area of the Site (as per Document)	10759.32	999.65
Plinth Area of the Ground Floor	620.05	57.61
Area of the Open Space	10139.26	942.04

Total Builtup Area=57.61 Sqm / 999.65Sqm

FSI = Total Builtup Area / Total Site Area =0.057

APPLICANT SIGN



Mr.AYYARAPPAN,

APPLICANT NAME & SIGNATURE


Er.J.Vinnarasi

Er.J.VINNARASI,D.C.E.,
Registered Engineer - III
Reg. No: RE (Gr-III)/ALR/June 2025/002
T R CONSTRUCTION
16/7, Velayuthanagar,
Jayankondam - 621 802
Cell: 9698215649

ENGINEER / L.B.S

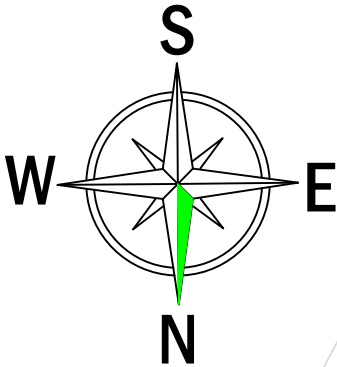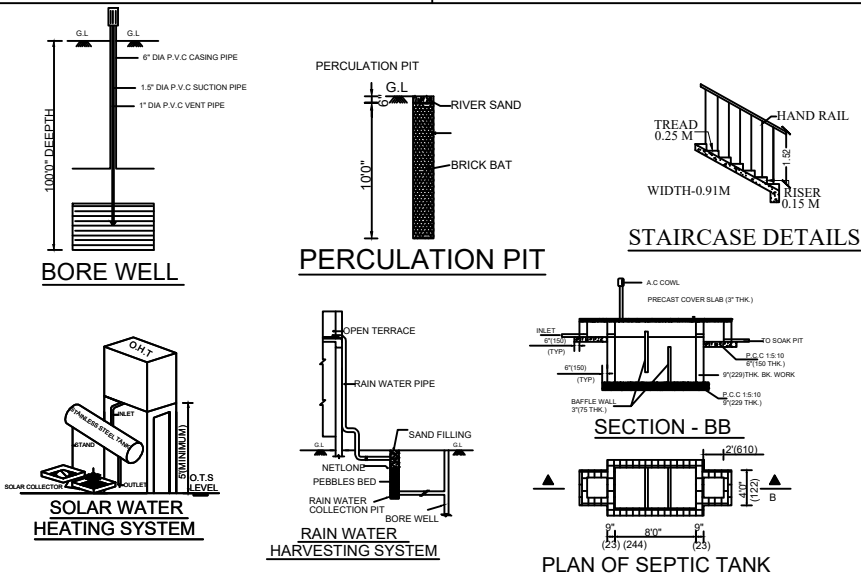

KURUSAMY

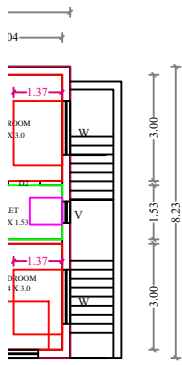

GROUND FLOOR PLAN

