

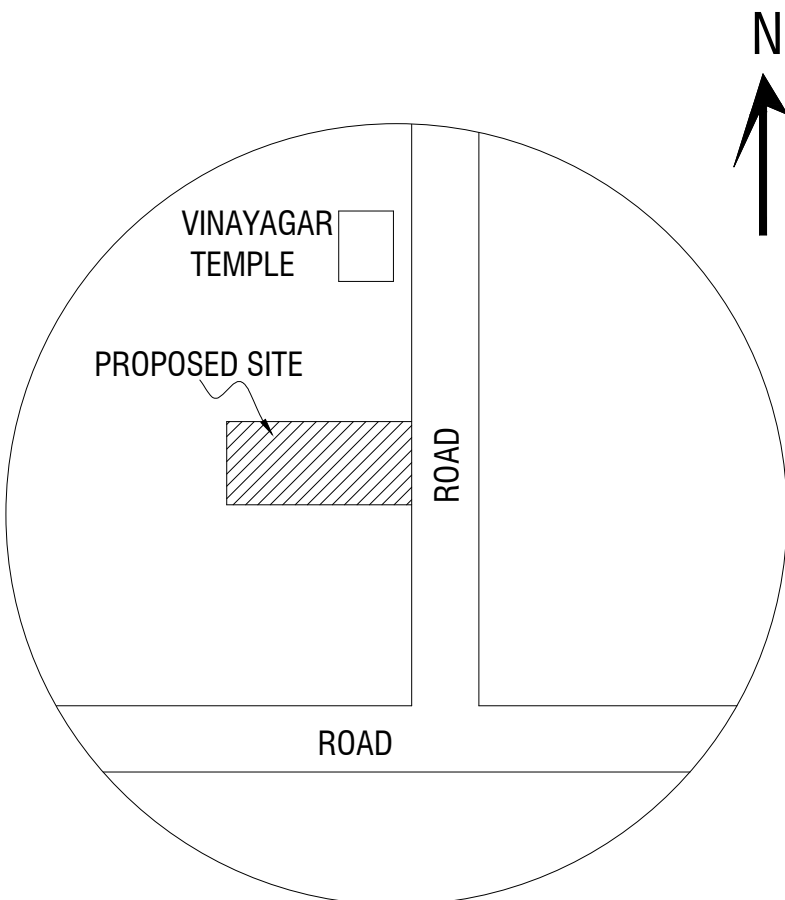


PLAN OF PROPOSED CONSTRUCTION OF RCC ROOF GROUND FLOOR AND FIRST FLOOR RESIDENTIAL BUILDING
IN NEW NATHAM SURVEY NO. 145/34, OLD NATHAM SURVEY NO.145/1,PATTA NO.485 AT KATTAGARAM NORTH
MADHURA KILASAPURAM VILLAGE ,KATTAGARAM PANCHAYAT, JAYAMKONDAM PANCHAYAT UNION,
UDAIYARPALAYAM TALUK, ARIYALUR DISTRICT,612903.


OWNER: Mr.S.SHANMUGAM. S/O SEKAR

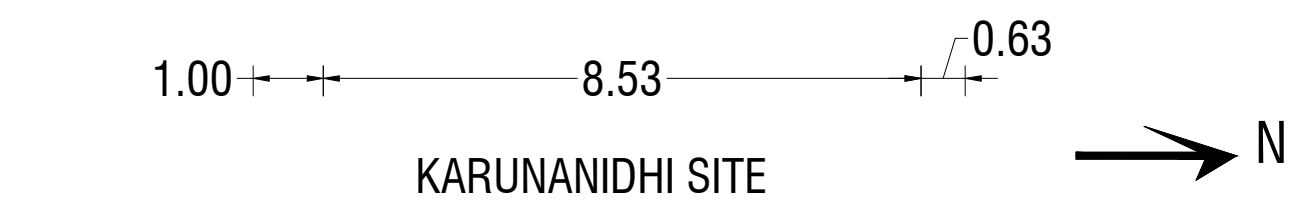

TOPO PLAN
NOT TO SCALE

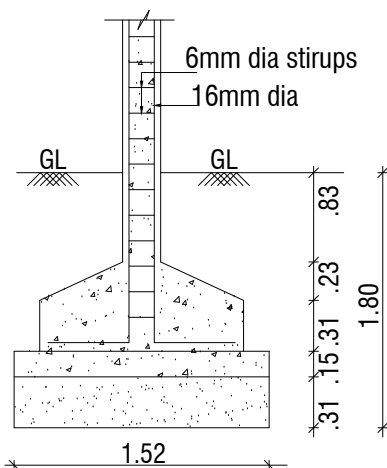


FOUNDATION
DETAIL
SCALE (1:50)

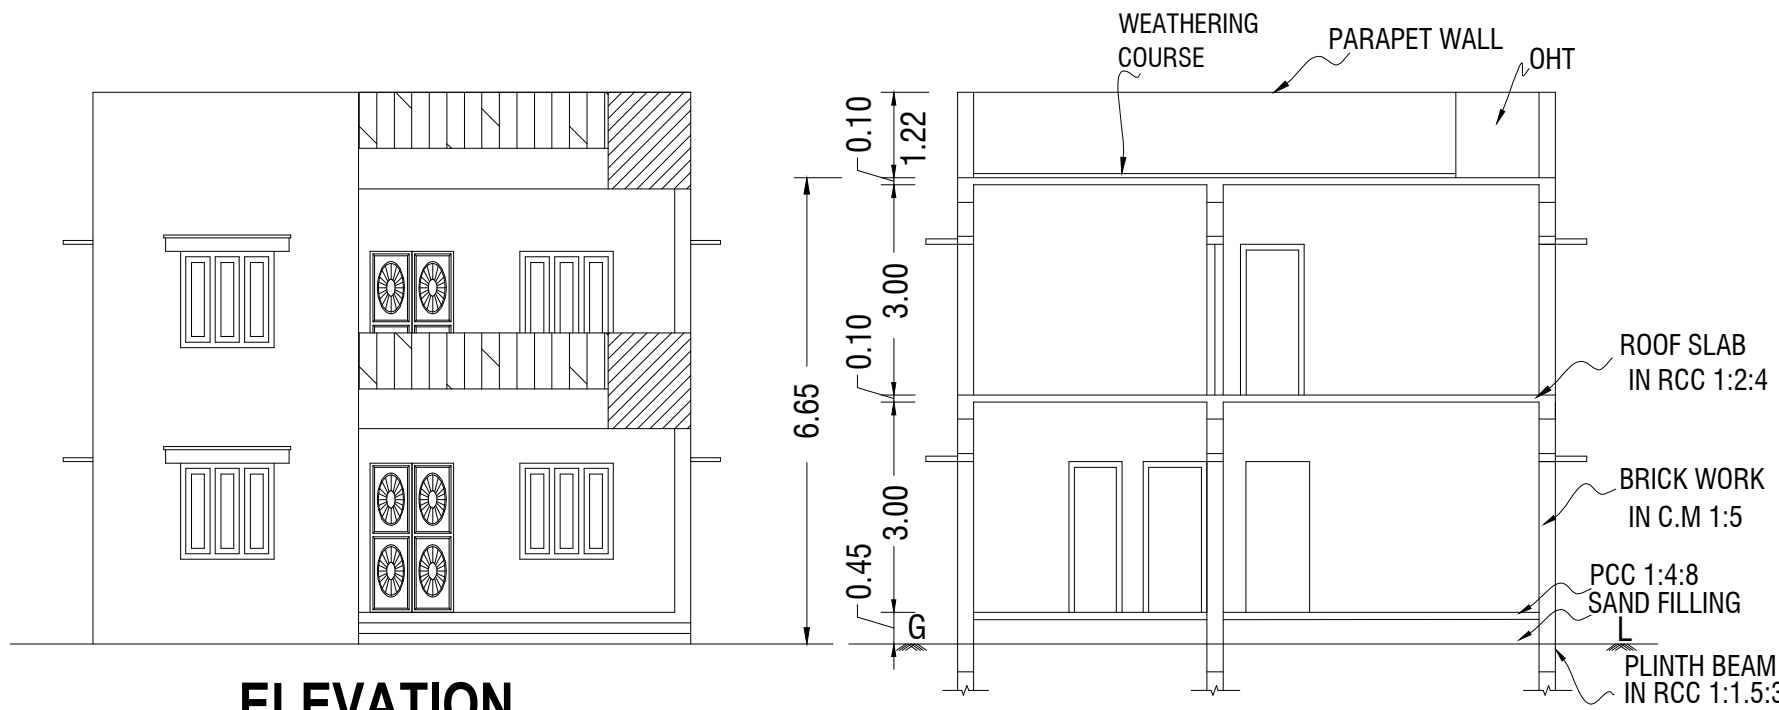


ELEVATION


SECTION AT 'AB'

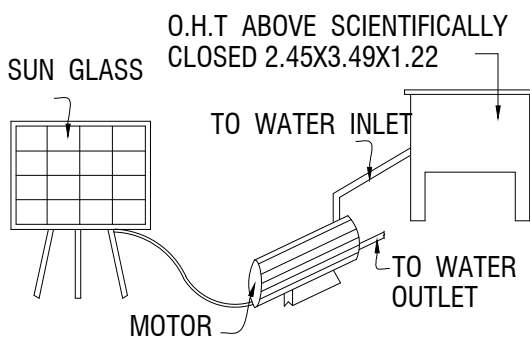


SOLAR WATER
HEATING SYSTEM

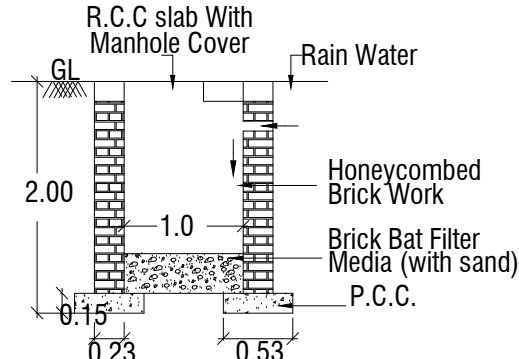


DETAILS OF RAIN
WATER COLLECTION PIT
SCALE:- 1"=4'0"

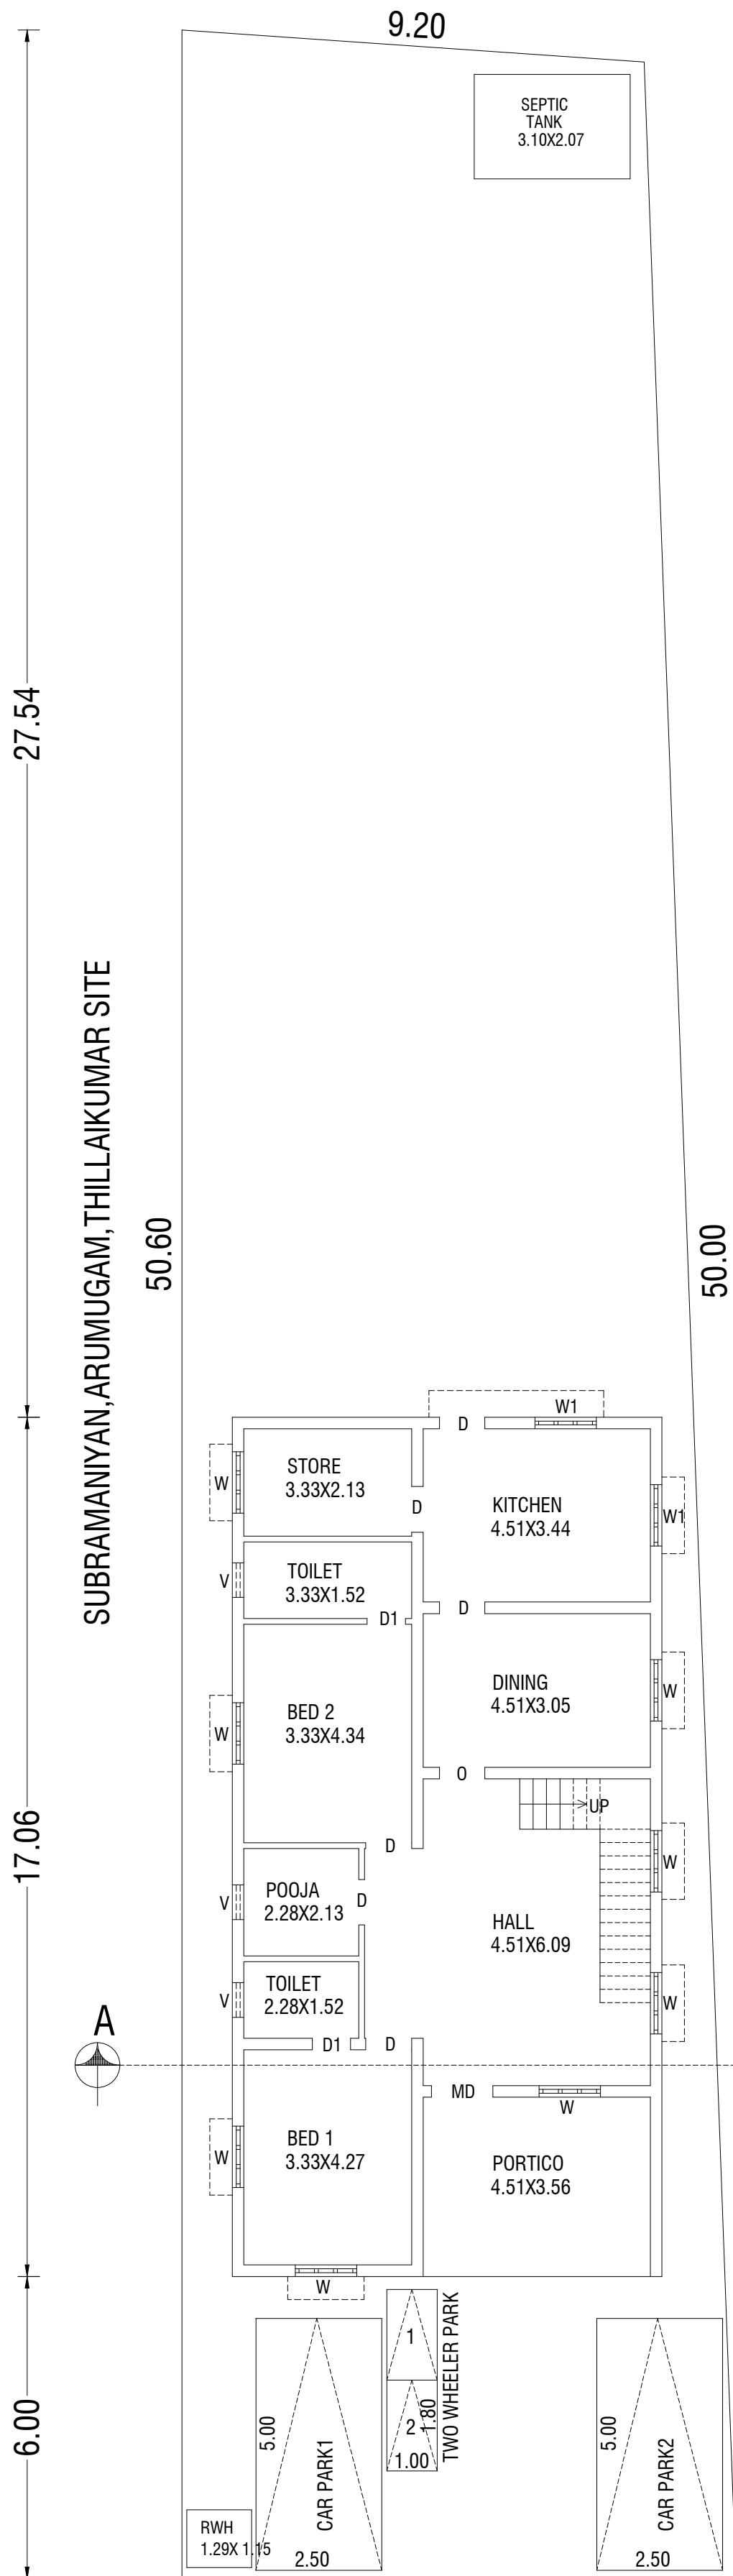


CUM PROPOSED GROUND FLOOR PLAN

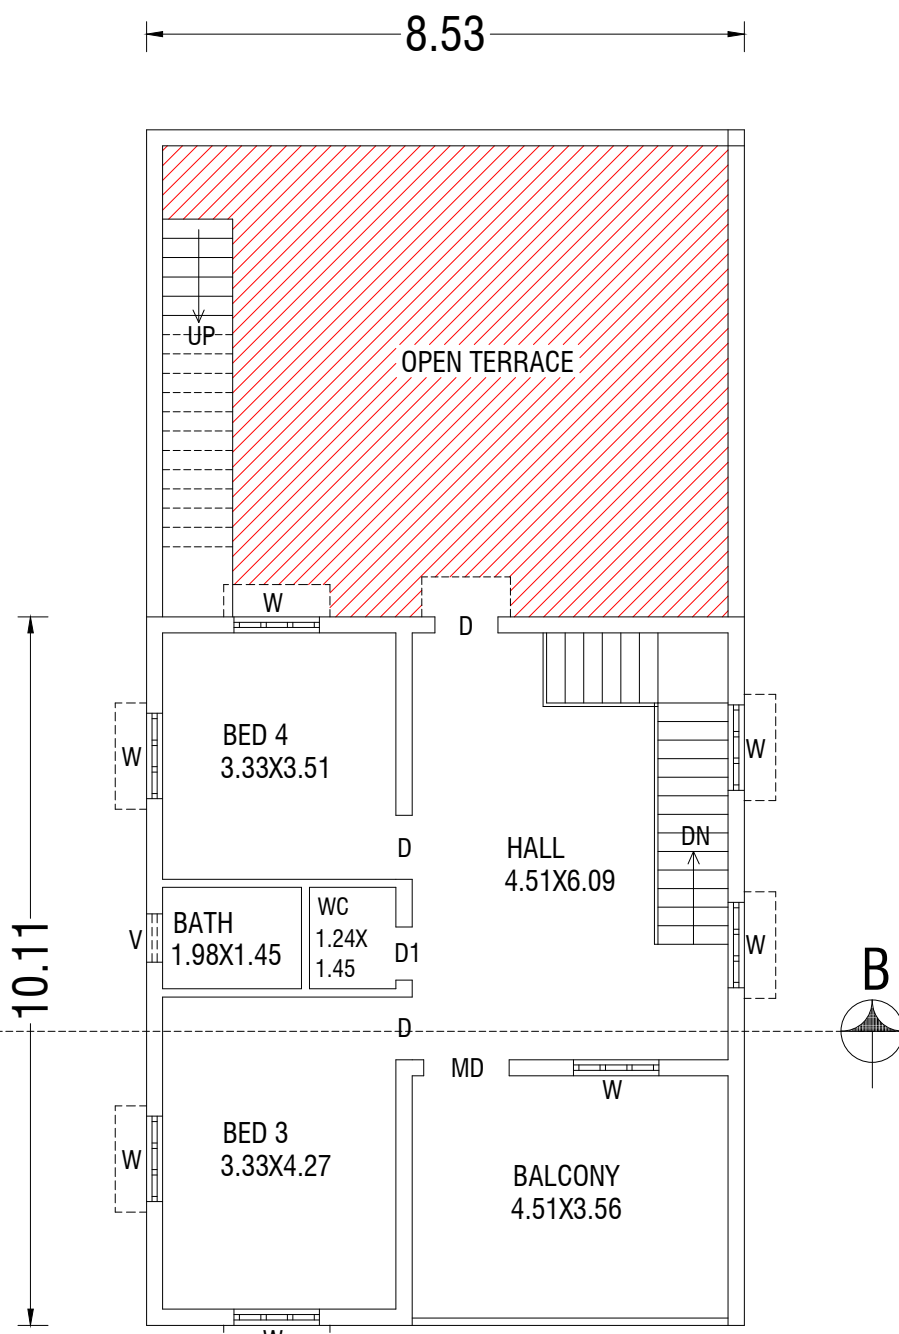


PROPOSED FIRST FLOOR PLAN

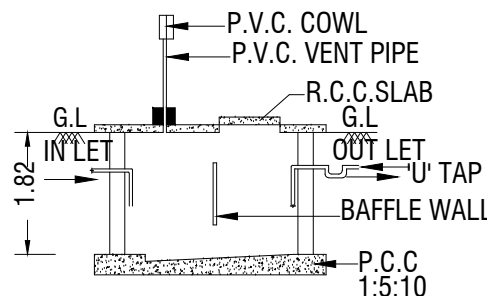

SEC. OF SEPTIC
TANK"AA"

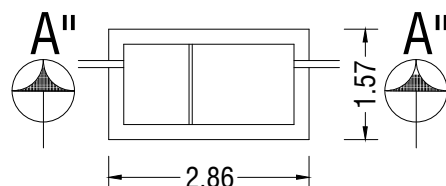

PLAN OF
SEPTIC TANK

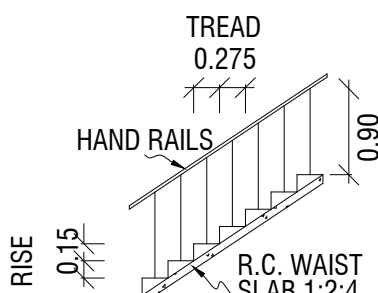

STAIRCASE
DETAILS

SCALE - 1:100 ALL DIMENSIONS AREA IN METER		
AREA STATEMENT	AREA IN Sq.ft	AREA IN Sq.m
SITE AREA AS PER DOCUMENT	5468.11	508.00
SITE AREA AS PER PATTA	5468.11	508.00
PLINTH AREA:		
PROPOSED GROUND FLOOR	1566.36	145.52
PROPOSED FIRST FLOOR	928.28	86.24
TOTAL BUILT UP AREA	2494.64	231.76

SCHEDULE OF JOINERIES		
TYPE	DESCRIPTION	SIZE IN M
MD	MAIN DOOR	1.22 X 2.13
D	DOOR	0.91 X 2.13
D1	DOOR	0.76 X 2.13
W	WINDOW	1.22 X 1.37
W1	WINDOW	0.87 X 1.37
V	VENTILATOR	0.90 X 0.60

COLOUR CODE :		STAIR DETAILS	
BUILDING		WIDTH	- 1.00
ROAD		TREAD	- 0.275
BOUNDARY		RISE	- 0.15

OWNER / APPLICANT :

S. Shanmugam
(S.SHANMUGAM)

GOVT.REGISTERED ENGINEER

Er.A.Ganapathy
Er.A.Ganapathy,B.Tech,FIIV,C.Engg.,
Govt.Regd.Engineer(RE Gr.III/05/22)
Chartered Engineer (M-110749/15)
Approved Valuer (CAT-I-F-6977)
4, Periyar Nagar
Kattumannarkoil.9443576912

Er.A.GANAPATHY,B.TECH,FIIV,C.Engg.
Govt.Registered Engineer(RE/Gr.III/005/2022),
Chartered Engineer(M-110749/15),
Approved Valuer(CAT-I-F-6977),
4,Muthu Vinayagar Street,Periyar Nagar,
KATTUMANNARKOIL.9443576912 / 9976964704