



PLAN SHOWING THE PROPOSED CONSTRUCTION OF A.C. SHEET ROOF COMMERCIAL BUILDING IN S.F.NO.258/3A3A2, 3B2B , PATTa NO.4229 AT

VENKATAKRISHNAPURAM VILLAGE AND PANCHAYAT OF ARIYALUR TALUK AND DISTRICT. (SCALE 1:100)

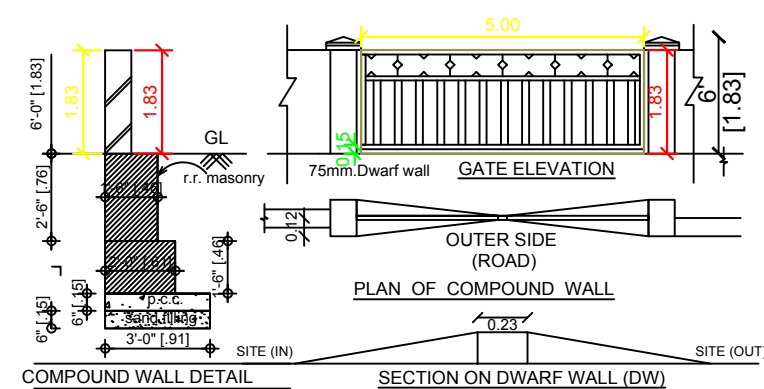


DETAILS OF COMPOUND WALL

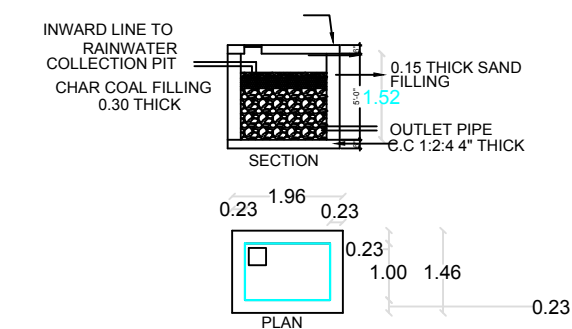


DETAILS OF RAINWATER HARVESTING

- NOTES:**
- SULLAGE WASTE FROM TOILET WILL BE CONNECTED INTO STP.
 - BORE WELL WITH MOTAR WATER TANK AND CORPORATION WATER SUPPLY
 - RAIN WATER PERCOLATION PIT PROVIDED @ 1/30 Sqm OF PLINTH AREA @ 6M C/C
 - RAIN WATER PERCOLATION BED 1.0m WIDE WILL BE PROVIDED AROUND THE BUILDING AS PER GO (MS) NO: 138 DATED 11-10-02.
 - RAIN WATER TAKEN TO THE BORE WELL THROUGH 150MM DIA PIPES.
 - RAIN WATER COLLECTED FROM OPEN TERRACE SHALL BE COLLECTED THROUGH PIPES AND LED INTO A FILTER PIT (SIZE 60 X 60 X 60 CM) WITH APPROPRIATE FILTER MATERIAL AND THEN LED INTO COLLECTION TANK.
 - SOLAR WATER HEATER LINE ARRANGEMENTS WILL BE PROVIDED.
 - ALL DIMENSIONS ARE IN METRE & FEET.
 - FE - FIRE EXTINGUISHER PROVIDED.


APPROVING AUTHORITY

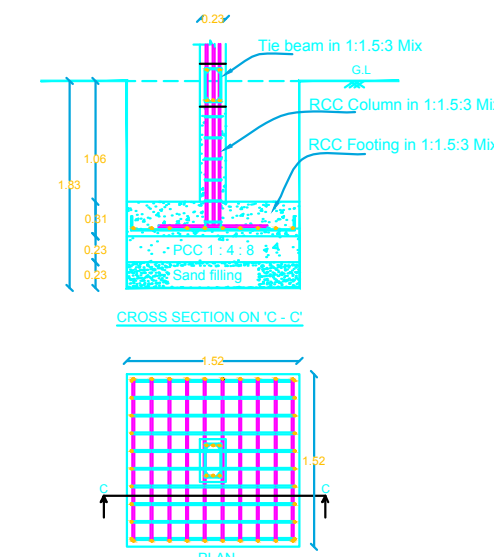


COLOUMN FOUNDATION DETAILS

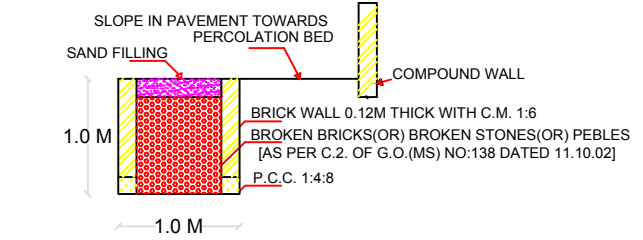


SECTION OF RAIN WATER PERCOLATION BED

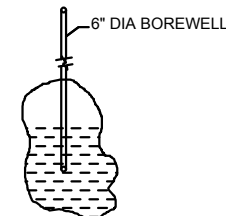


BORE WELL DETAIL

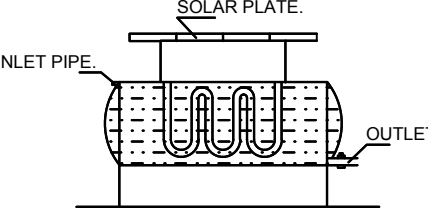


SOLAR WATER HEATER

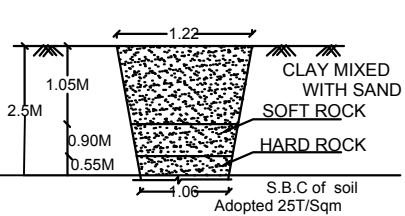


TRIAL PIT DETAILS

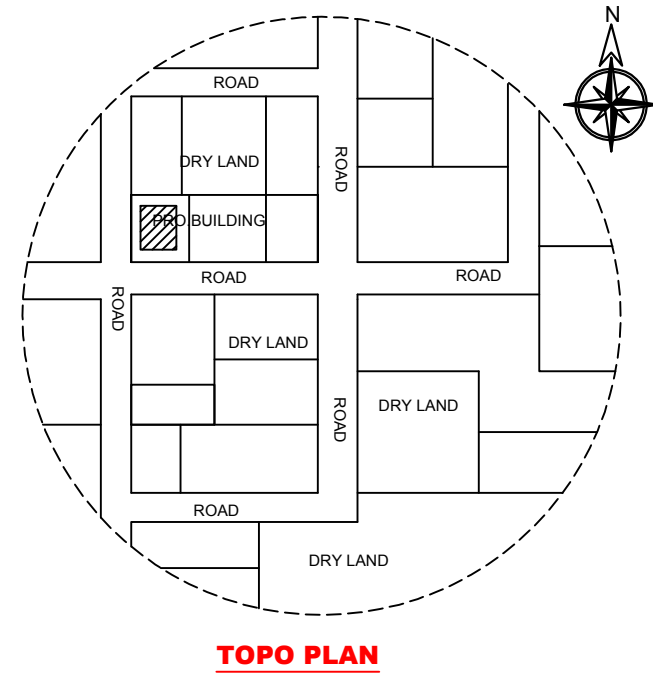


TOPO PLAN

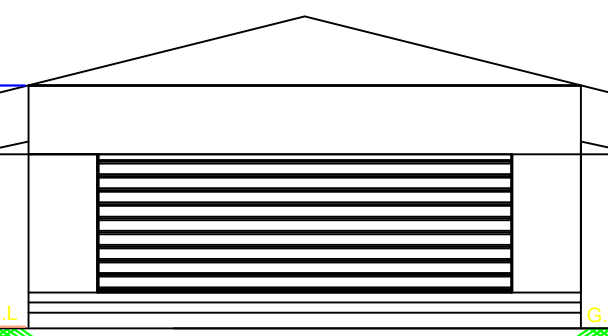


FRONT ELEVATION

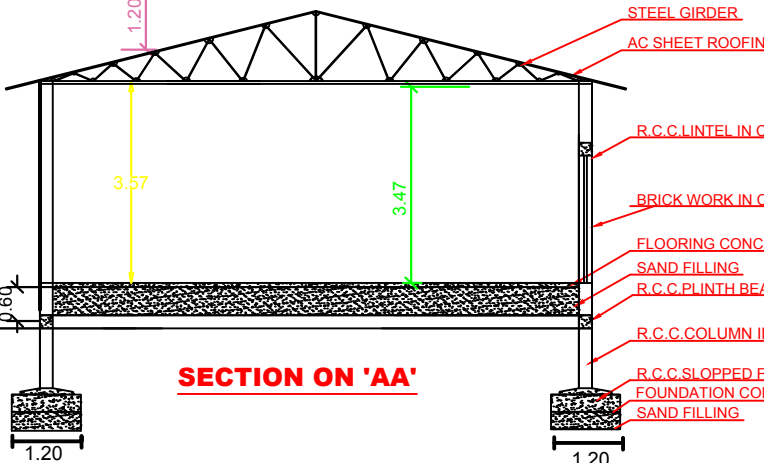


SECTION ON 'AA'

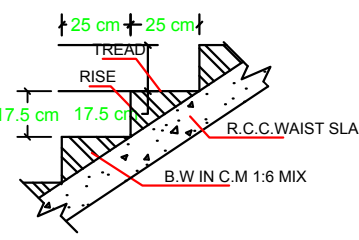


SECTION OF STAIRCASE

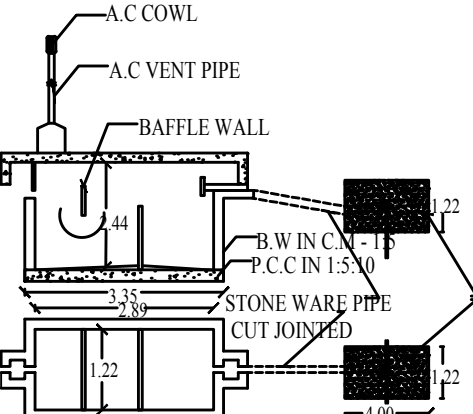

SEPTIC TANK DETAILS

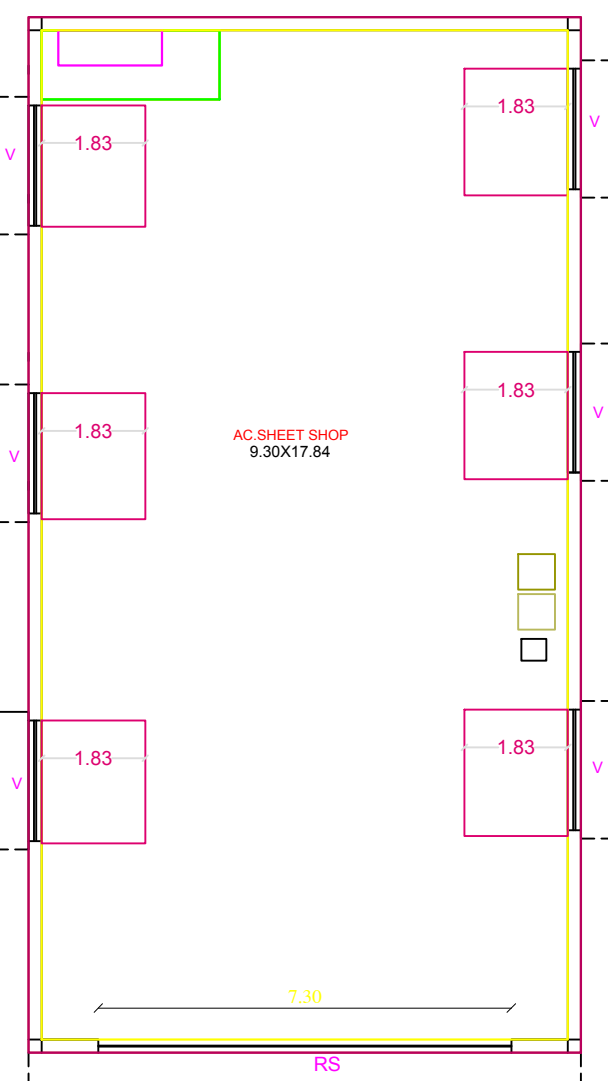

PLAN

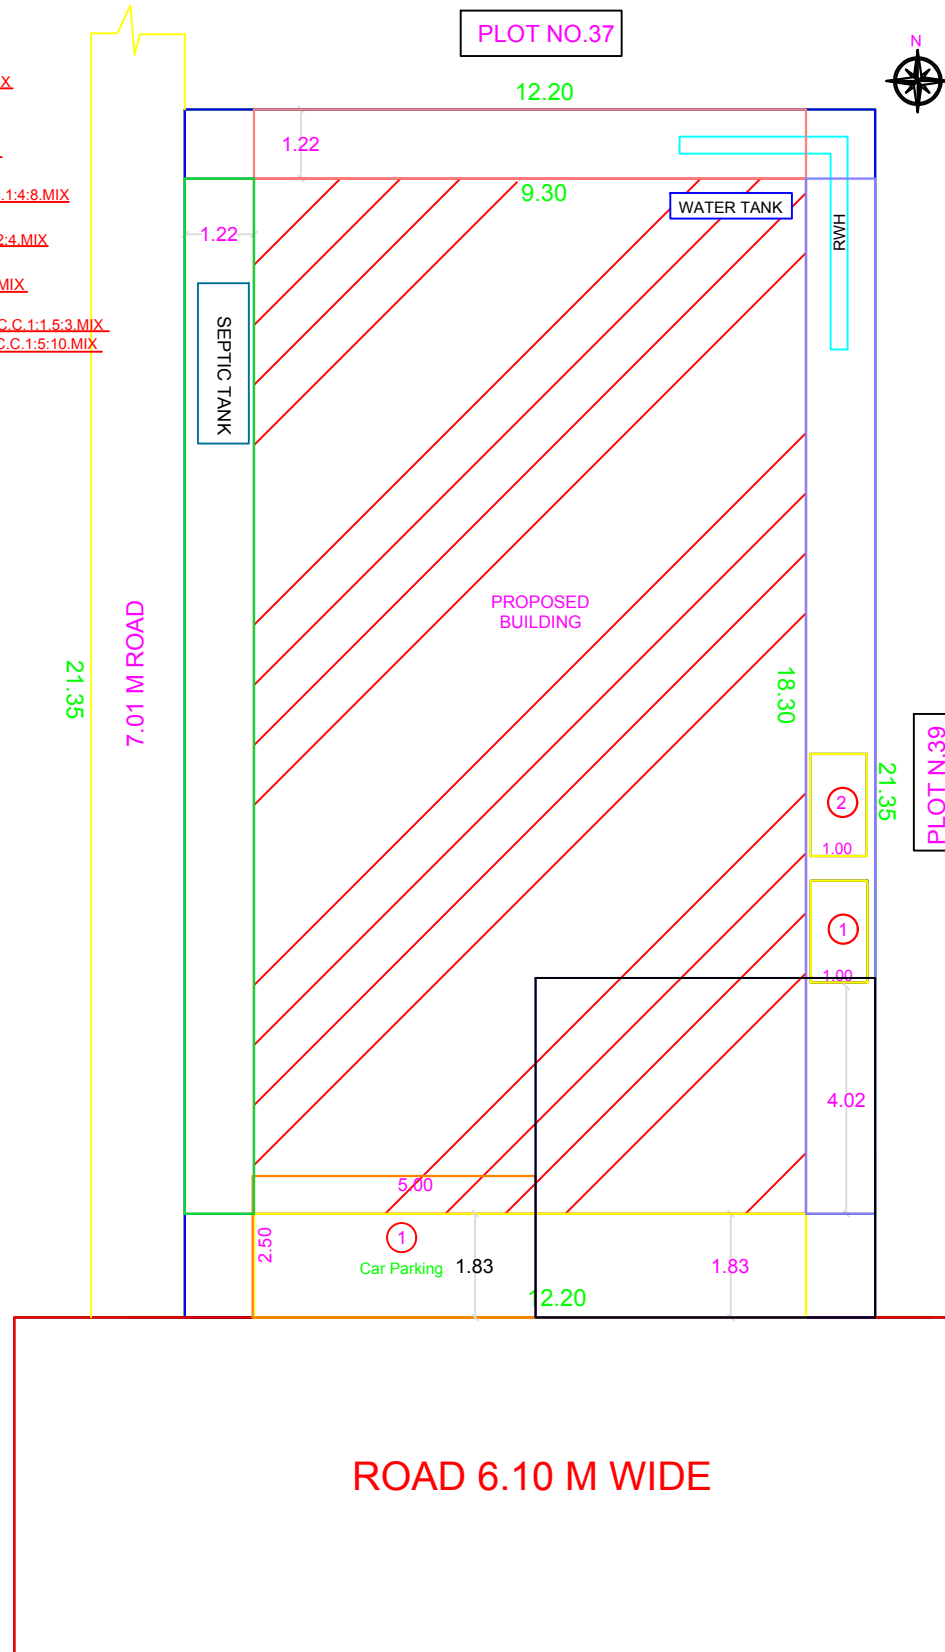

SITE PLAN

SCHEDULE OF JOINERIES:

TYPE	REFERENCE	SIZE IN METER
MD	MAIN DOOR	1.20 x 2.13
D	FLUSH DOOR	1.00 x 2.13
D1	FLUSH DOOR	0.76 x 2.13
D2	FLUSH DOOR	1.00 x 1.98
O	OPEN	1.00 x 2.13
W1	WINDOW	1.53 x 1.52
W2	WINDOW	1.22 x 1.52
W3	WINDOW	0.91 x 1.52
KW	KITCHEN WINDOW	1.53 x 1.22
V	VENTILATOR	1.20 x 0.60
J	JALLY	0.91 x 1.83

AREA DETAILS

DESCRIPTION	SQ.M
PLOT AREA (as per Document)	260.12
PLOT AREA (as per FMB)	260.12
SUPER IMPOSED PLOT AREA	260.12

PROPOSED BUILDING PLINTH AREA

DESCRIPTION	F.S.I AREA (in SQ.M)	NON F.S.I AREA (in SQ.M)
PLINTH AREA (A.C.SHEET ROOF)	178.61	1922.55
OPEN SPACE	81.51	877.37

PLOT COVERAGE	=	178.61 / 260.12	X 100 =	68.66%
F.S.I	=	178.61 / 260.12	=	0.68

PARKING

- TWO WHEELER PARKING SPACE 2 NOS PROVIDED.
- CAR PARKING SPACE 1 NOS PROVIDED.

NOTES:

- FIRE EXTINGUISHER FE
- ALL DIMENSION ARE IN METER
- SCALE - 1:100
- WASTE WATER UTILISED FOR GARDEN PURPOSE.
- SOLAR WATER HEATER PROVIDED IN TERRACE FLOOR.

COLOUR INDEX:

BOUNDARY SHOWN IN GREEN	-
PROPOSED BUILDING IN RED	-

A.S.A Constructions
Chinna Aranmanai Street, Ariyalur.
Mobile : 9443303157, 9943425641

APPLICANT

Mrs.ANITHA,
W/O.Mr.PARAMASIVAM.

ENGINEER

Er.D.SEETHA, M.E(Struct).,
LICENSED SURVEYOR NO:329
REGISTERED ENGINEER GRADE -1
RE/PLBR/APR 2019/014