



PLAN SHOWING THE PROPOSED CONSTRUCTION OF A GROUND FLOOR RCC ROOF RESIDENTIAL BUILDING IN S.F NO-54/5B2A2 & PATTA NO-4258 AT VANATHIRAYANPATTINAM , VILLAGE, & PANCHAYAT, UDAYARPALAYAM (TK) ARIYALUR (DT)-621804

SHEET NO:1


APPLICANT NAME: Mrs.GUNASUNTHARI. M S/O MUTHAMIZSELVAN.,

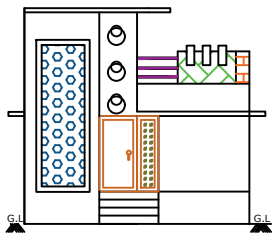

FRONT ELEVATION


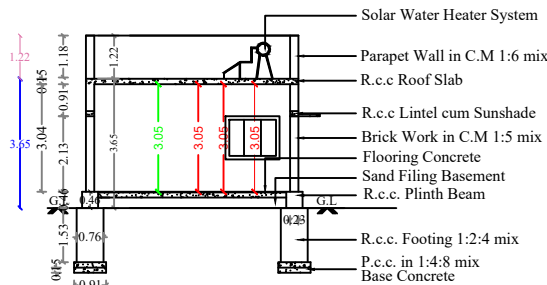


SECTION ON - "AA"


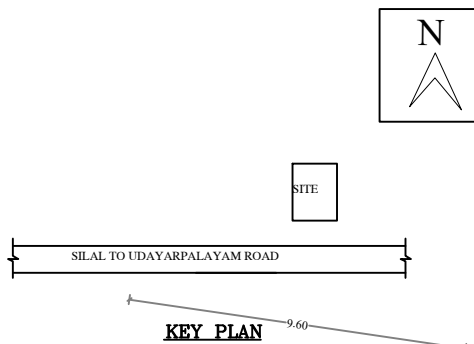


KEY PLAN

(NOT TO SCALE)
LOCATION PLAN (NOT TO SCALE)

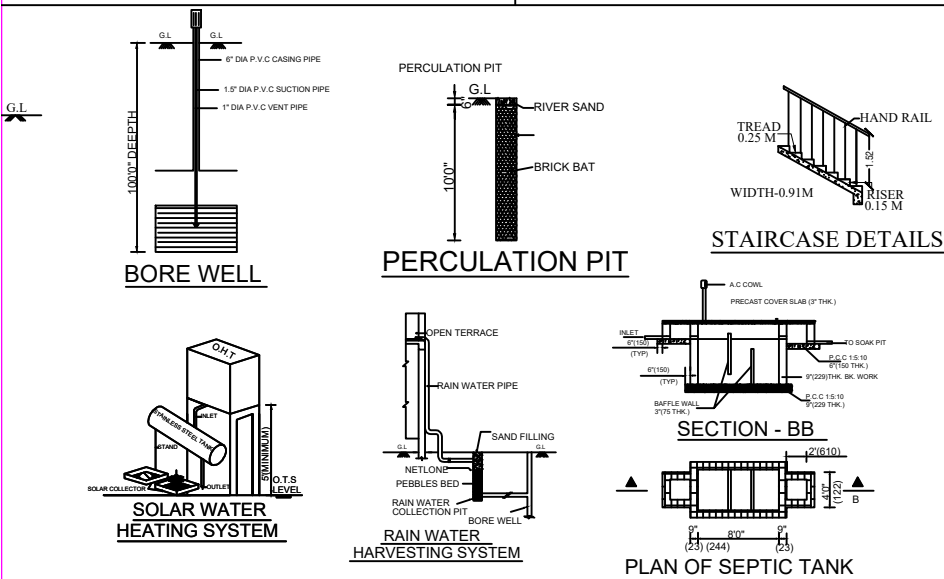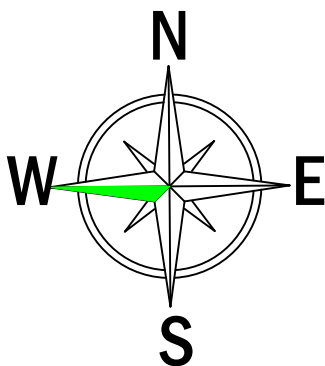

GROUND FLOOR PLAN

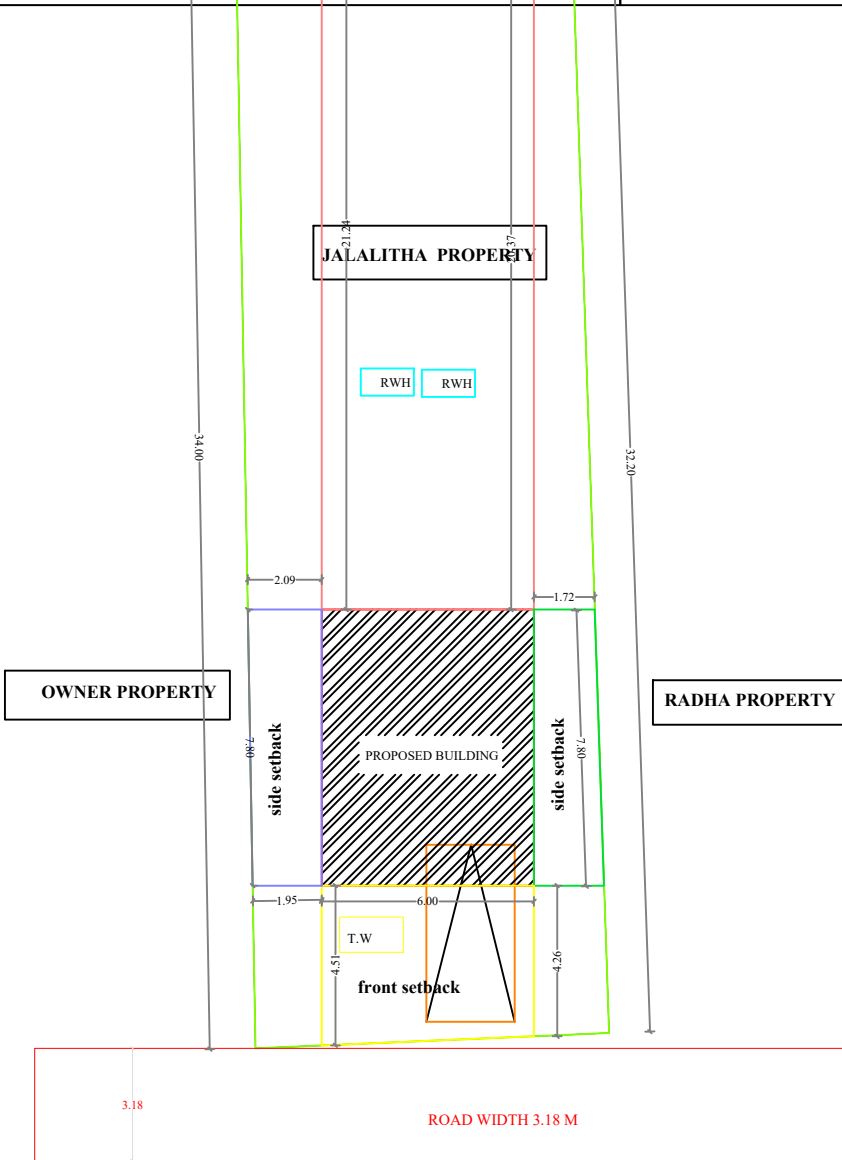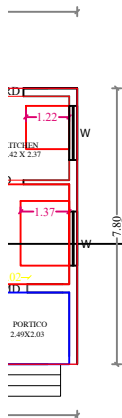

SITE PLAN

APPROVAL AUTHORITY

COLOR INDEX

	SITE BOUNDRY
	PRO. R.C.C ROOF RESIDENTIAL BUILDING
	ROAD DETAILS

PARKING STALL DETAILS

CAR SPACE	0	1
BIKE SPACE	0	1
SCALE = 1" = 8'-0" (1:100)	All Dimensions Are In Meters	

SCHEDULE OF JOINERIES

DESCRIPTION	SIZE IN FEET	SIZE IN M
Main Door - MD	3'6" x 7'0"	1.07 x 2.13
Door - D1	3'0" x 7'0"	0.91 x 2.13
Door - D2	2'9" x 7'0"	0.84 x 2.13
Open - O	4'0" x 7'0"	1.22 x 2.13
Window - W1	4'0" x 4'0"	1.22 x 1.22
Kitchen Window - KW	4'0" x 3'6"	1.22 x 1.06
Ventilator - V	2'6" x 2'0"	0.76 x 0.61

AREA OF THE PROPOSED CONSTRUCTION DETAILS

DESCRIPTION	SQ.FT	SQ.M
Area of the Site (as per Document)	3488.00	324.04
Plinth Area of the Ground Floor	504	46.80
Area of the Open Space	2984.00	277.24

Total Builtup Area=46.80 Sqm / 324.04Sqm

FSI = Total Builtup Area / Total Site Area =0.14

APPLICANT SIGN

M. GUNASUNTHARI

Mr.GUNASUNTHARI
APPLICANT NAME & SIGNATURE

J. Vinnarasi

Er.J.VINNARASI,D.C.E.,
Registered Engineer - III
Reg. No: RE (Gr-III)/ALR/June 2025/002
T R CONSTRUCTION
16/7, Velayuthanagar,
Jayankondam - 621 802
Cell: 9698215649

ENGINEER / L.B.S