

 
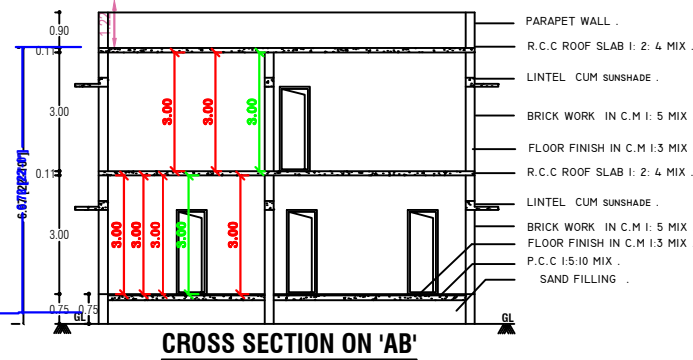
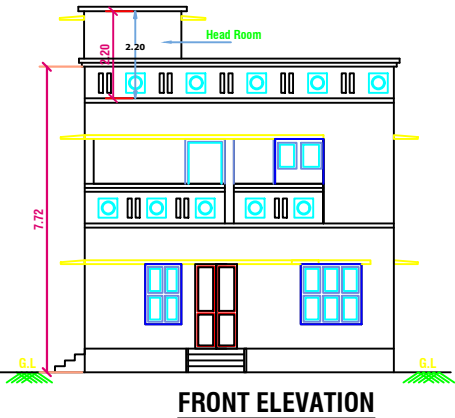
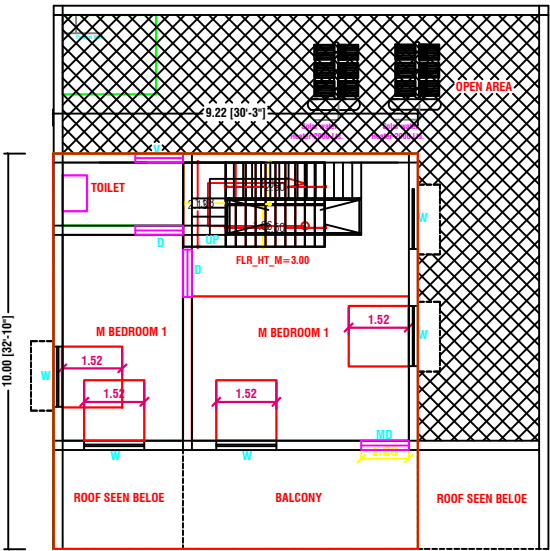
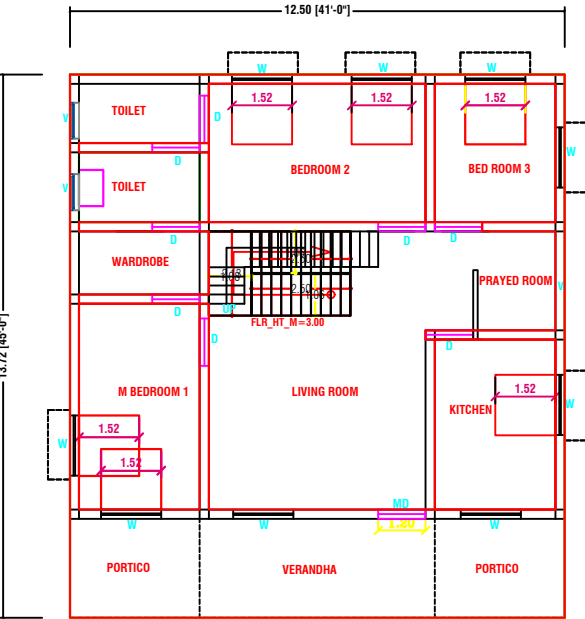


**PLAN SHOWING THE PROPOSED CONSTRUCTION OF R.C.C ROOF RESIDENTIAL BUILDING IN GROUND FLOOR AND FIRST FLOOR,
AT R.S No: 259/4B, AMUTHAN NAGAR, ANDIMADAM VILLAGE PANCHAYAT, ANDIMADAM PANCHAYAT UNION,
ANDIMADAM TALUK, ARIYALUR DISTRICT.**


Owner:- Ms. C.CAROLINECARMELL w/o CHARLES.

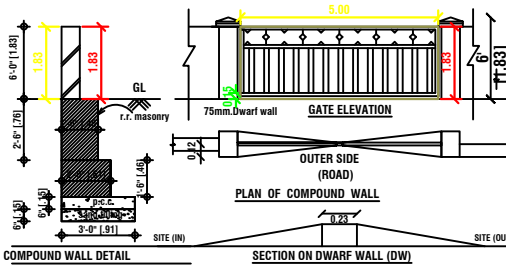

PLAN
CAPACITY: 1-5000 LTR
DETAILS OF COLLECTION SUMP FOR RAIN
WATER HARVESTING OF ROOF TOP RAIN WATER

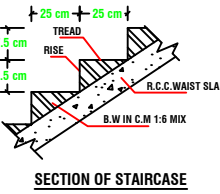




FIRST FLOOR PLAN

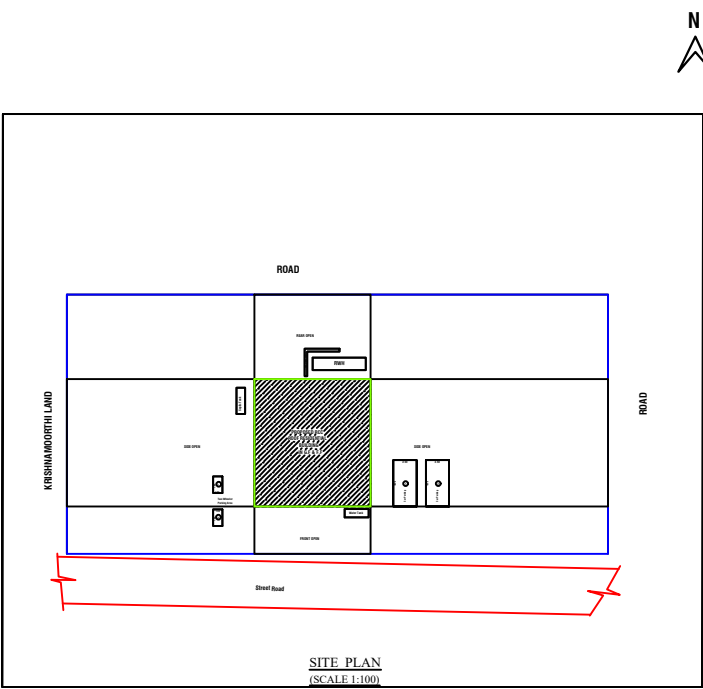



SITE PLAN
(SCALE 1:100)



KEY PLAN NOT TO SCALE

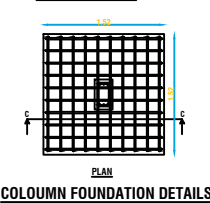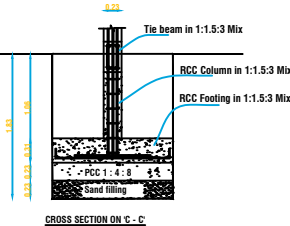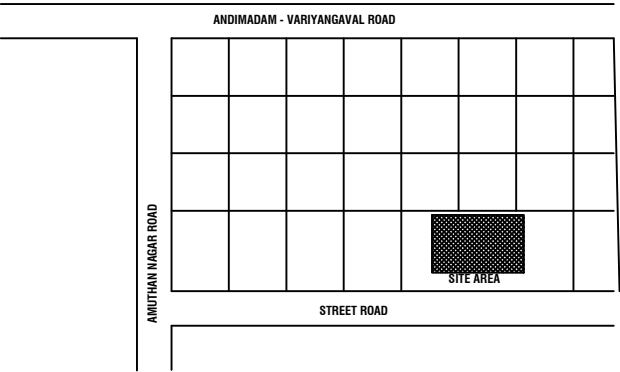

COLOUMN FOUNDATION DETAILS

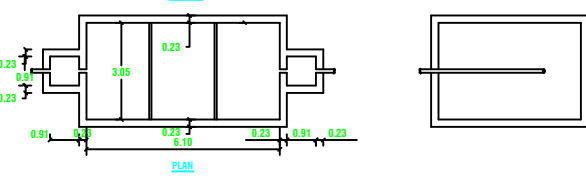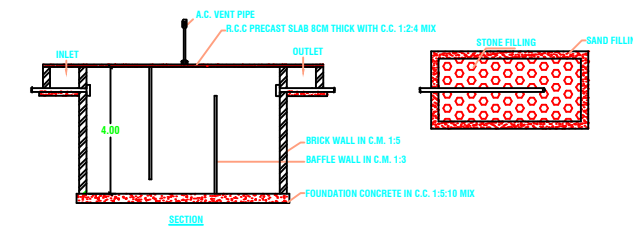

PLAN & SECTION OF SEPTIC TANK & DISPERSION TRENCH



SCALE - 1:100

SHEET NO :01/02

ALL DIMENSIONS ARE IN METER.

AREA DETAILS

DESCRIPTION	SQ.M	SQ.Ft
PLOT AREA (As per Documents)	1623.78	17469.27
PLOT AREA (As per PATTa)	1623.78	17469.27
SUPER IMPOSED PLOT AREA	1623.78	17469.27
DESCRIPTION	F.S.I AREA (in SQ.M)	F.S.I AREA (in SQ.Ft)

PROPOSED BUILDING PLINTH AREA

PRO., GROUND FLOOR AREA	171.50	1845.00
PRO., FIRST FLOOR AREA	92.20	992.00
TOTAL FLOOR AREA	263.70	2837.00
OPEN SPACE AREA	1360.08	

PLOT COVERAGE	=	171.50 1623.78	X	100	=	11.00%
F.S.I	=	171.50 1623.78			=	0.11

SCHEDULE OF JOINERIES:

TYPE	REFERENCE	SIZE IN METER
MD	MAIN DOOR	1.06 x 2.13
D	FLUSH DOOR	1.00 x 2.13
D1	FLUSH DOOR	0.76 x 2.13
D2	FLUSH DOOR	1.00 x 1.98
O	OPEN	1.00 x 2.13
W1	WINDOW	1.53 x 1.52
W2	WINDOW	1.22 x 1.52
W3	WINDOW	0.91 x 1.52
KW	KITCHEN WINDOW	1.52 x 1.22
V	VENTILATOR	0.91 x 0.76
J	JALLY	0.91 x 1.83

PARKING

- TWO WHEELER PARKING SPACE 2 NOS PROVIDED.
- CAR PARKING SPACE 1 NOS PROVIDED.

APPLICANT:-

Ms. C. Caroline Carmell
Mrs. C.CAROLINECARMELL w/o CHARLES.

Er. E. Muthu

Er.E.MUTHU, B.E.,
Registered Engineer Grade - II
EK BUILDER'S
2202 Annagarakuppam
Andimadam, Ariyalur (Dt)-621801.
Mobile No : 9965658738.

REGISTERD ENGINEER:-