





PLAN SHOWING THE PROPOSED CONSTRUCTION OF RCC ROOFED RESIDENTIAL GROUND FLOOR BUILDING AT
R.S.NO: 97/ 4B,6B, PATTA NO :3089 , KARAICKURICHI VILLAGE , UDAYARPALAYAM TALUK, ARIYALUR DISTRICT.

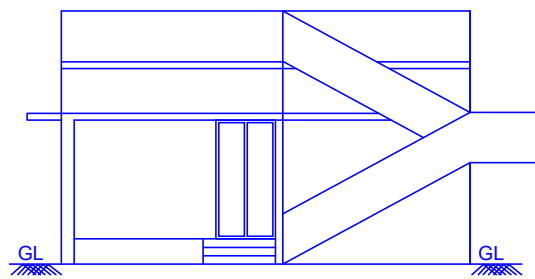


Elevation

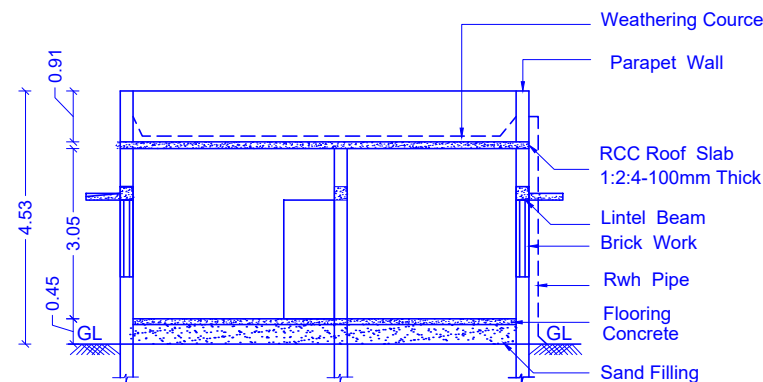

Section X-Y

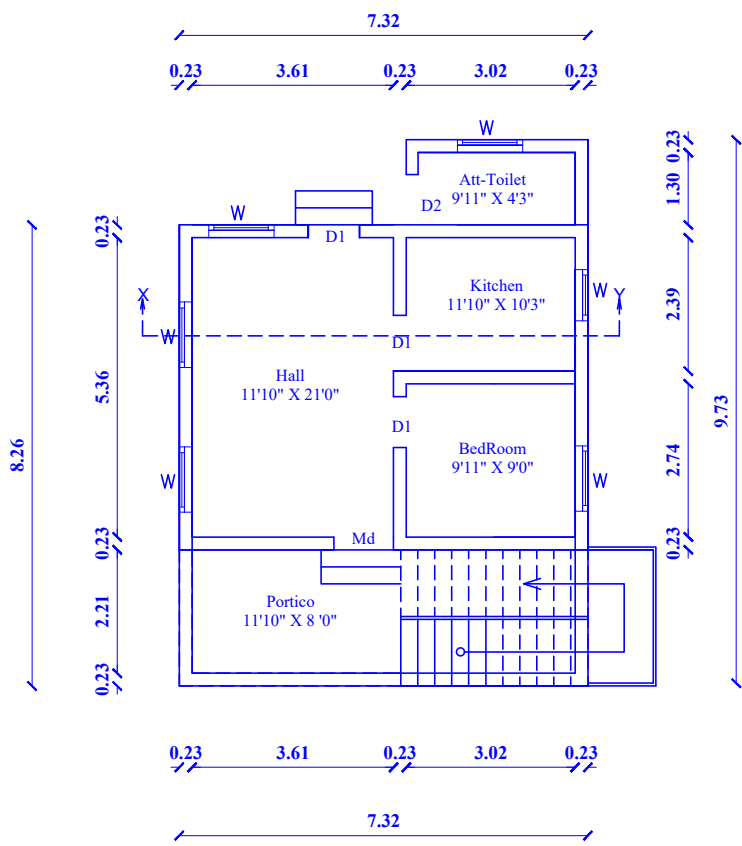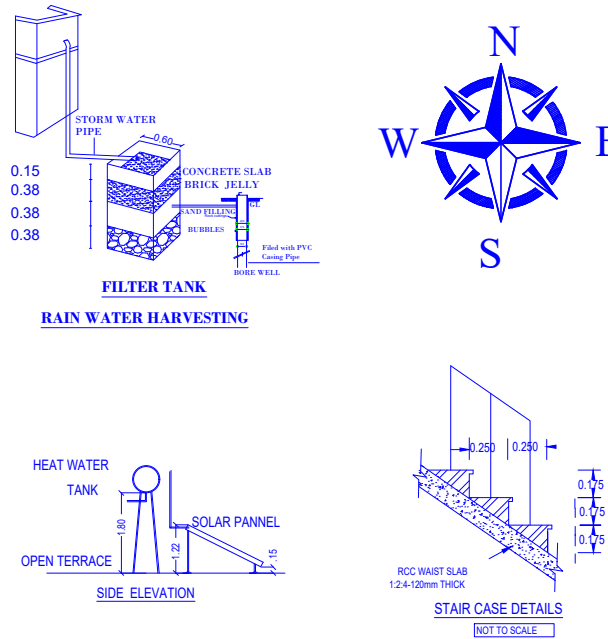

Ground Floor Plan

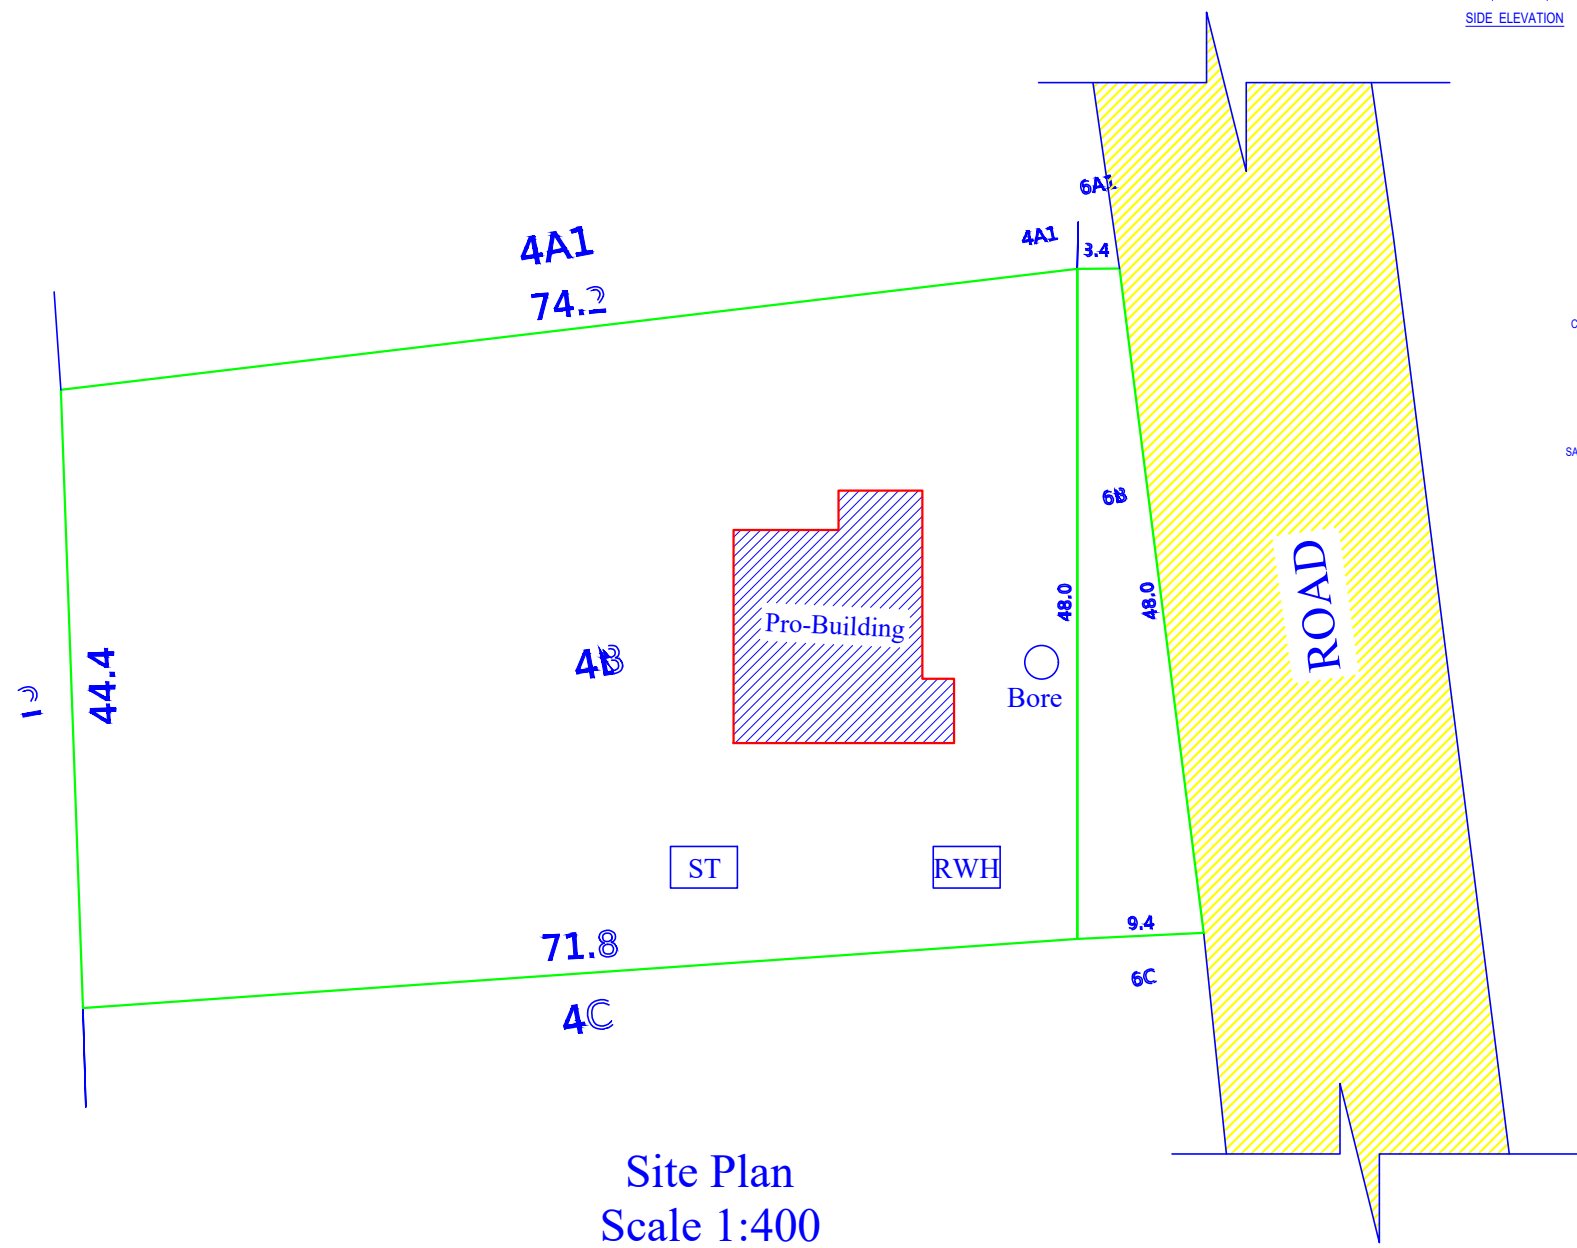

Site Plan
Scale 1:400

Reference	IN Meter
FWD FRECH W-DOOR	1.07 X 2.13
G.G GRILL GATE	1.07 X 2.13
D1 DOOR	1.00 X 2.13
D2 DOOR	0.76 X 2.13
W WINDOW	1.37 X 1.37
V VENTILATOR	0.91 X 0.61

AREA DETAILS	SQ M.	SQ.FT
AREA OF THE SITE	466.00	5016.02
GROUND FLOOR	60.38	650.00
OPEN SPACE	405.62	4366.02

COLOUR INDEX :		
ROAD	BUILDING	BOUNDARY

APPLICANT :

Mr.R.Pandiyan
S/o.Mr.A.Radhakrishnan

ENGINEER:

Er. P. ANNADURAI, D.C.E.,
Consulting Civil Engineer, Licensed Surveyor,
A.P.A. CONSTRUCTION
49/6, Hanumar Koil East Street,
T. Palur - 612 904. Cell: 63824 64183

