



SITE AND DETAILED PLAN SHOWING THE PROPOSED CONSTRUCTION OF R.C.C ROOF GROUND FLOOR COMMERCIAL BUILDING IN S.F No :381/2D1A2,PATTA NO:3085, ADM – JKM MAINROAD VILANTHAI VILLAGE AND PANCHAYAT, ANDIMADAM TALUK, ARIYALUR DISTRICT – 621801.


APPLICANT :- Mr.T.KANNAPIRAN S/O Mr.THILLAI GOVINDHAN

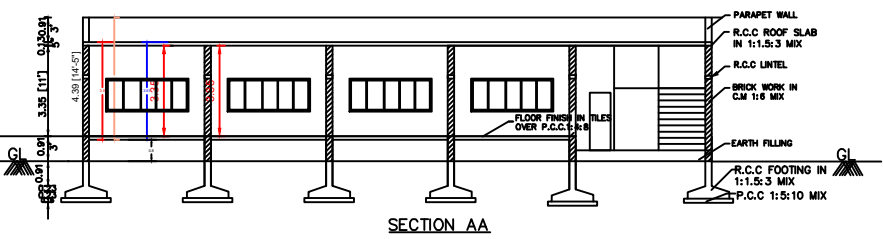


SECTION AA

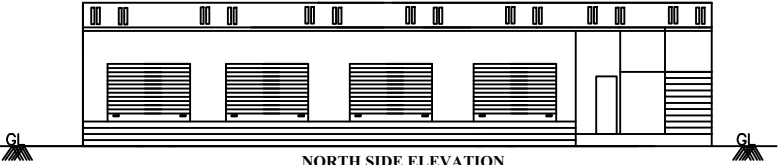


NORTH SIDE ELEVATION

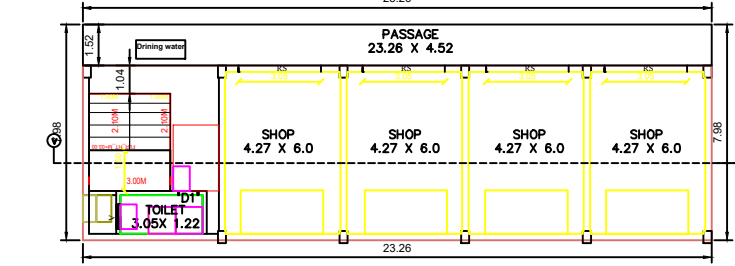


PRO. GROUND FLOOR PLAN

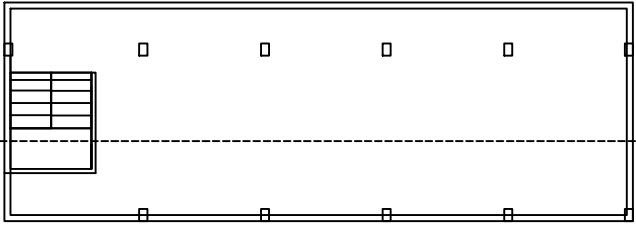

PRO. TERRACE FLOOR PLAN

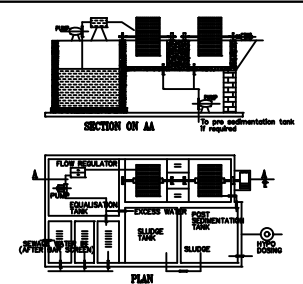

SECTION ON AA

 


PLAN




MAIN GATE

WICKET GATE

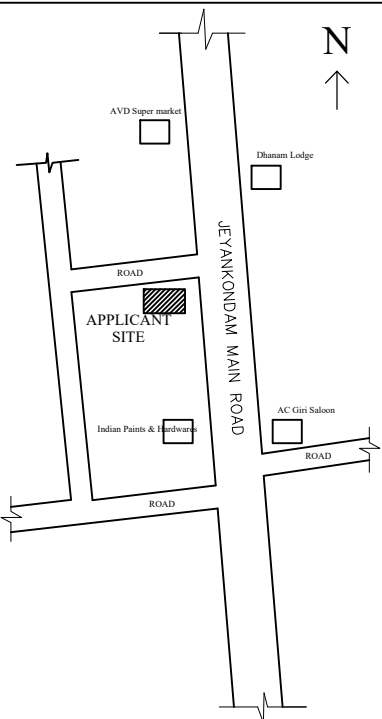


KEY MAP


NOT TO SCALE

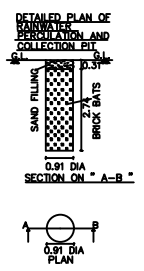

DETAILED PLAN OF SAND FILLING

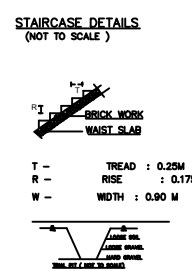


STAIRCASE DETAILS

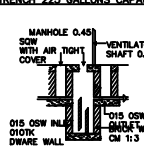


DETAILED DRAWING FOR SEPTIC TANK WITH DISPERSION TRENCH

PLAN OF SEPTIC TANK

 


SECTION OF SEPTIC TANK

 


SECTION OF DISPERSION TRENCH

DETAILS OF EARTHQUAKE :

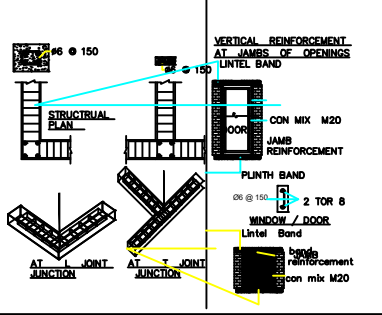

STRUCTURAL PLAN

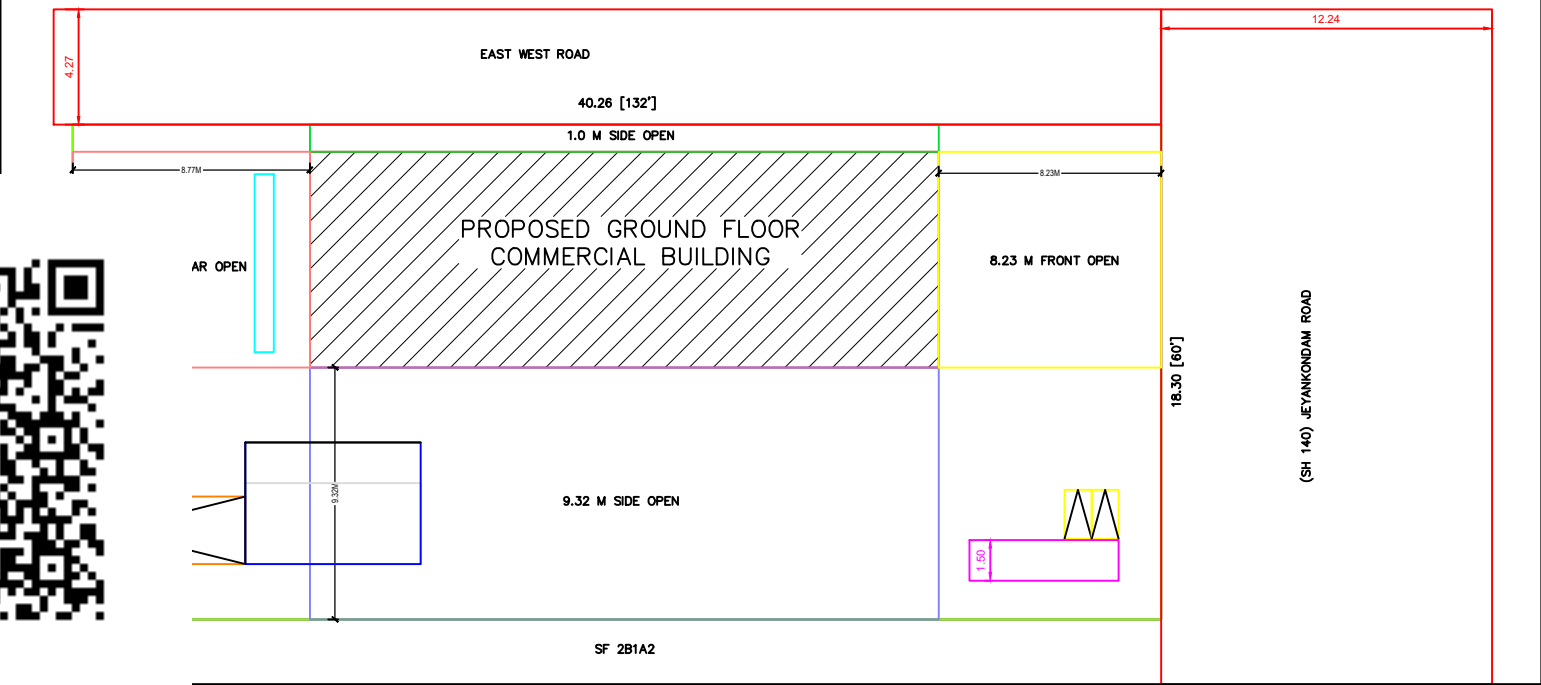

SITE PLAN
(SCALE 1: 100)

AREA DETAILS	SQ.M	SQ.FEET
AREA OF THE SITE	736.76	7930.48
PLINTH AREA		
GROUND FLOOR BUILDING	150.26	1617.40
TOTAL	150.26	1617.40
AREA OF OPEN SPACE	586.50	6313.08
PARKING	REQUIRED	PROVIDE
CARS SPACE	1	1
TWO WHEELER SPACE	2	2
FSI	0.203	
PLOT COVERAGE	20.39%	

DETAILS OF JOINERIES		
RS - ROLLING SHUTTER	3.05	X 2.13
D1 - DOOR1	0.76	X 2.13
V - VENTILATOR	0.91	X 0.76
W - WINDOW	3.05	X 1.22

COLOUR INDEX		
SITE BOUNDARY		☐
PRO.R.C.C ROOF G.F BUILDING		☐
RAINWATER STORAGE PIT		☐
ROAD		☐

APPLICANT:-

E. Muthu

Er.E.MUTHU, B.E Civil,
Registered Engg-II(DTCP)
EK BUILDERS
2202, Annarakuppam,
Andimadam to Srimushnam Road,
Andimadam- 621 801
Cell:9965658738.



CIVIL ENGINEER/LBS :-

APPROVAL AUTHORITY