



PLAN SHOWING THE PROPOSED CONSTRUCTION OF GROUND & FIRST FLOOR R.C.C ROOF COMMERCIAL BUILDING IN NEW S.F.NO.143/4C, OLD S.F.NO.143/4, PATTA NO.731 AT ERUTHUKARANPATTI VILLAGE & PANCHAYAT, ARIYALUR UNION, ARIYALUR NORTH GROUP, ARIYALUR TALUK & DISTRICT.






Name Of Applicant : Mr.S.Ravichandran

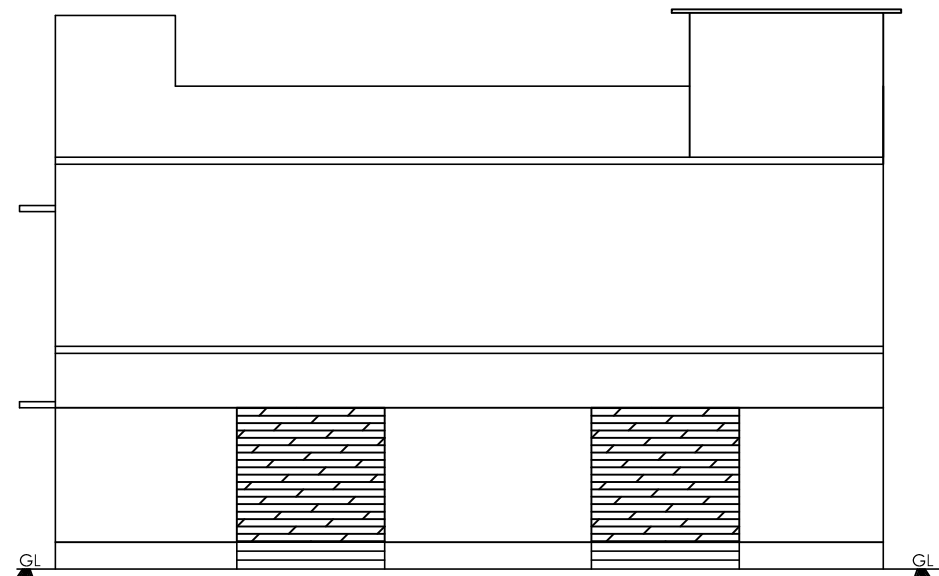


FRONT ELEVATION

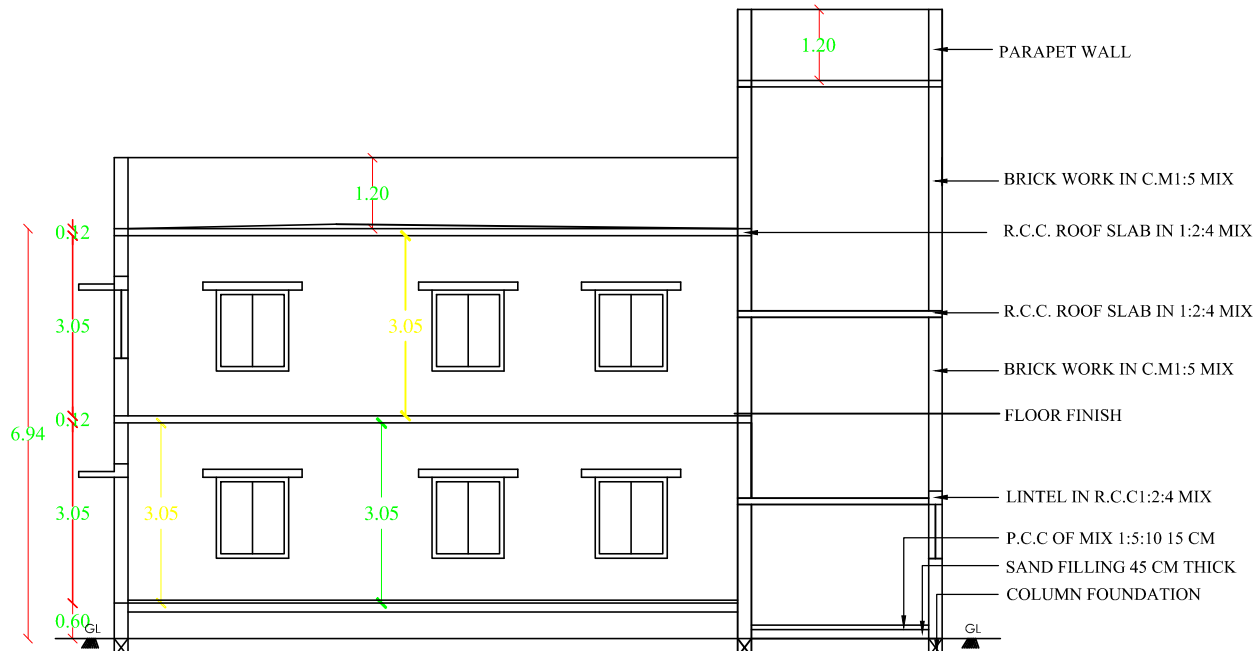


SECTION ON 'AA'

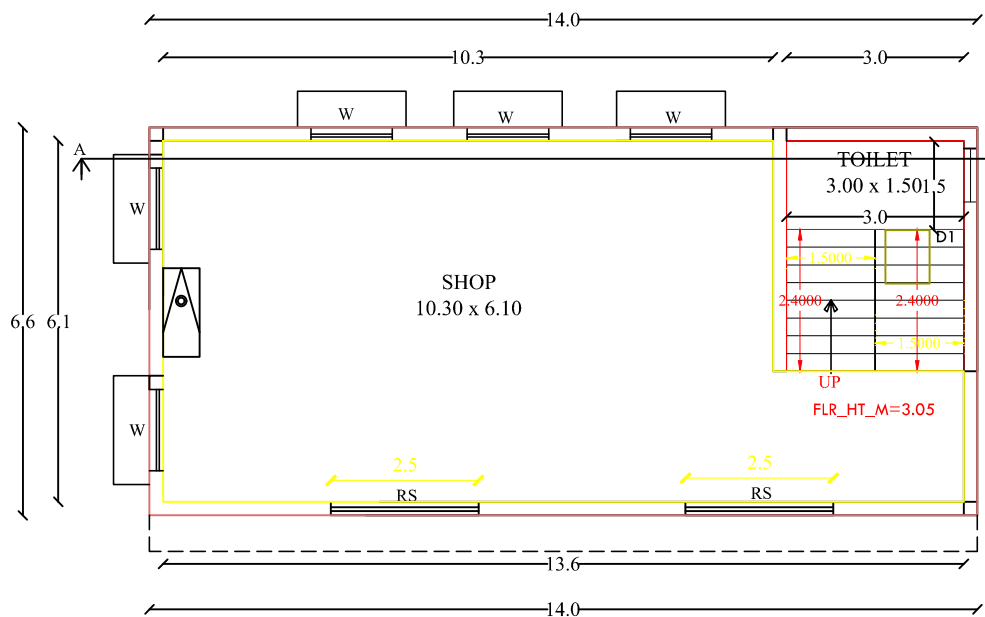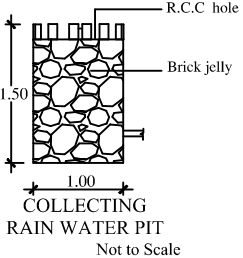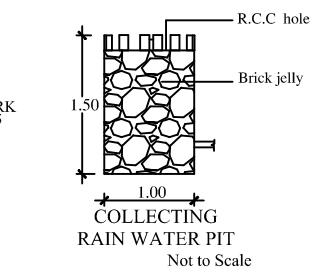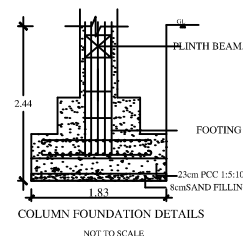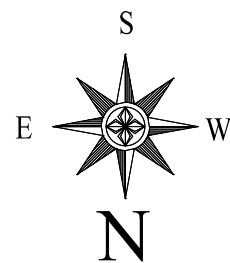



PRO.GROUND FLOOR PLAN

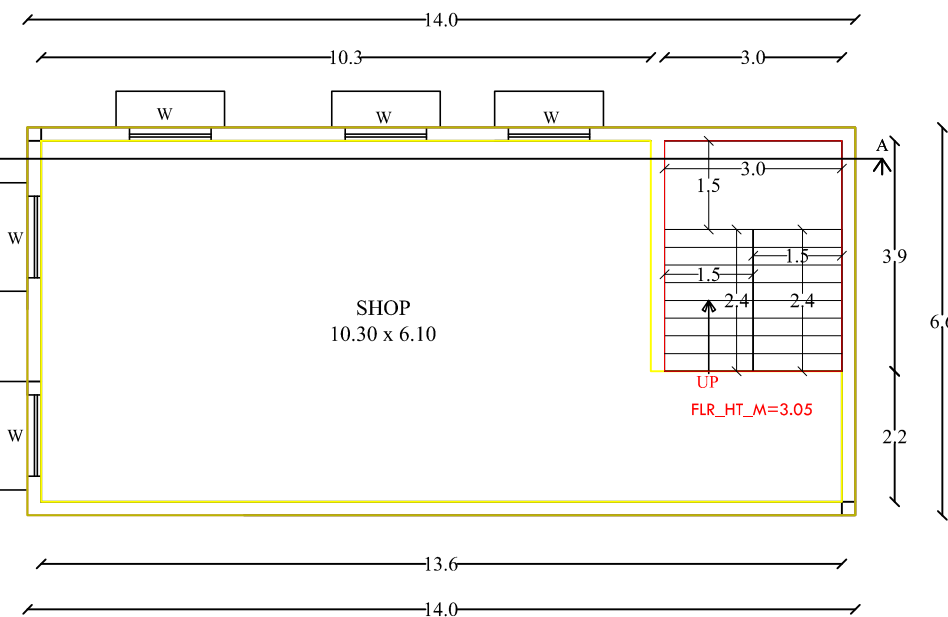

PRO.FIRST FLOOR PLAN

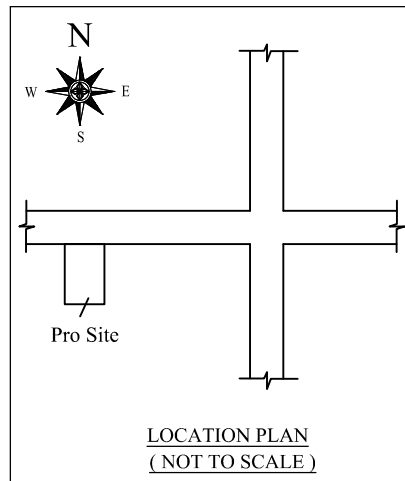

LOCATION PLAN
(NOT TO SCALE)

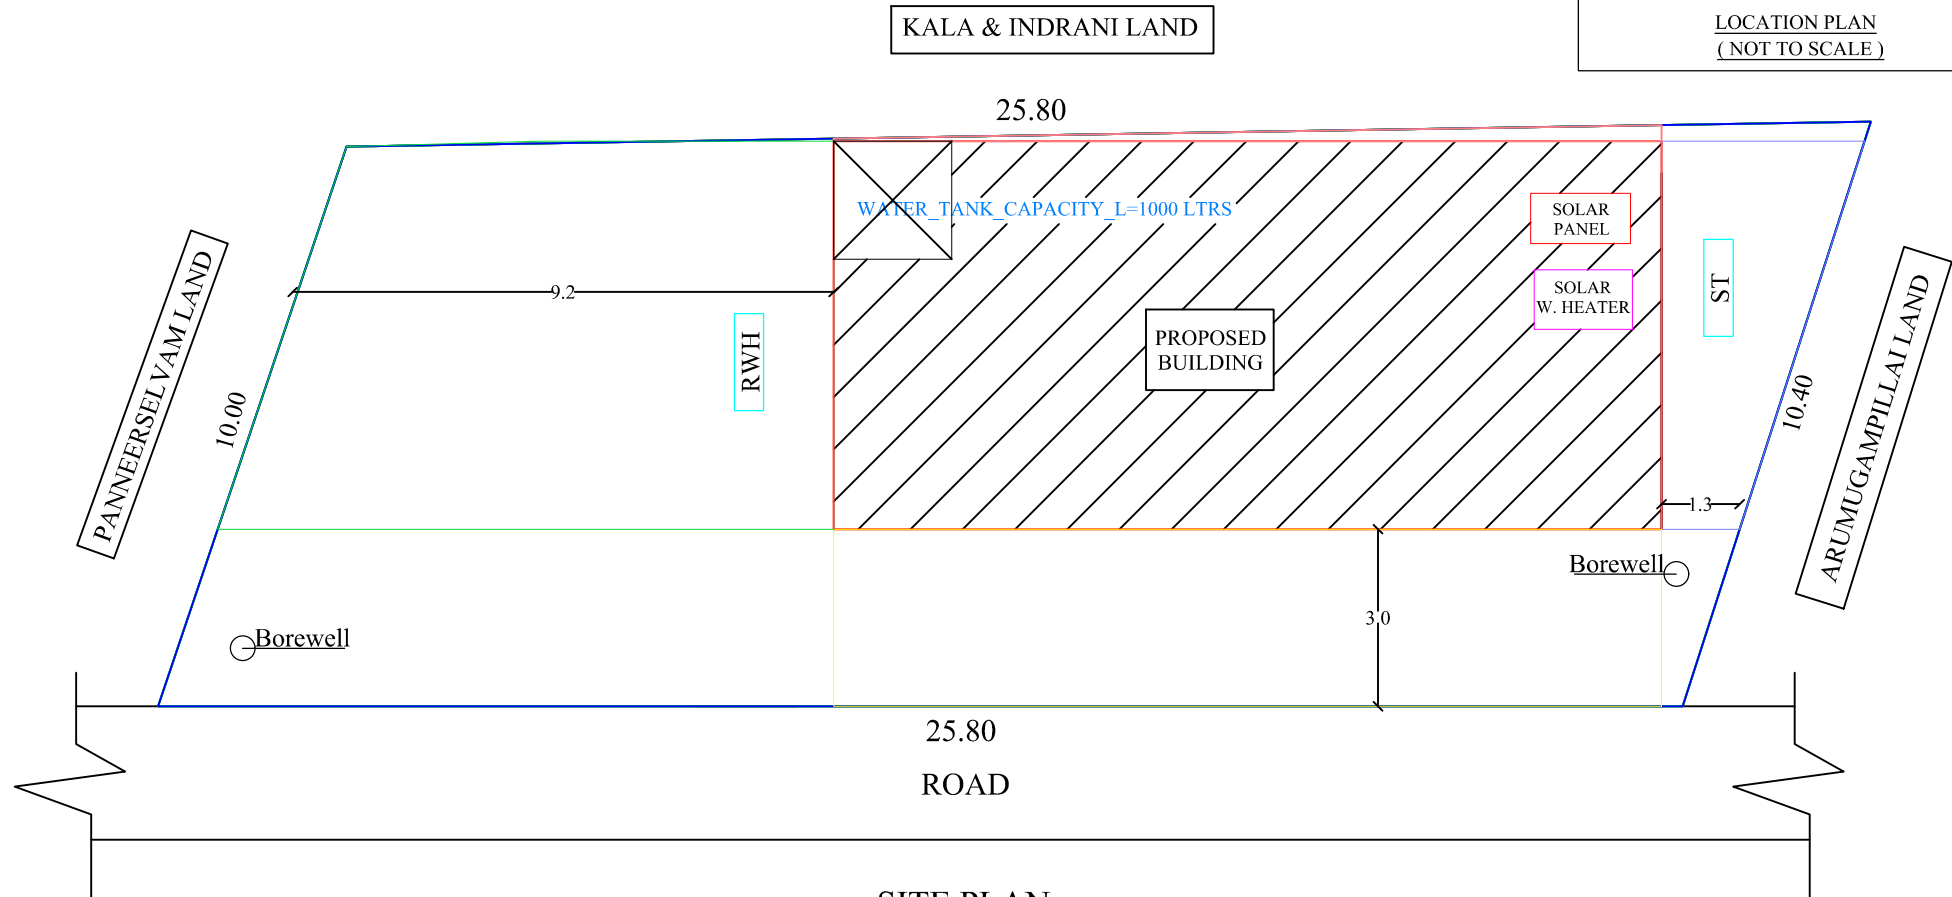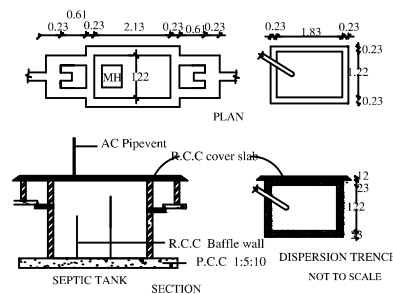

SITE PLAN
SCALE : 1:100

JOINERIES DETAILS

ROLLING SHUTTER	RS	2.82 x 2.14
DOOR	D	1.15 x 2.14
DOOR	D1	0.76 x 2.14
WINDOW	W	1.40 x 1.53
VENTILATOR	V	0.61 x 0.61

AREA CALCULATION

DESCRIPTION	AREA IN Sq.M	AREA IN Sq.Ft.
AREA OF THE SITE	250.00	2691.00
PRO.GROUND FLOOR	92.03	990.61
PRO. FIRST FLOOR	92.03	990.61
OPEN SPACE	157.97	1700.39

COLOUR INDEX

BOUNDARY	☐	PROPOSAL	☐
EXISTING	☐	ROAD	☐

NOTES

- * All Dimensions are in Meters
- * Scale - 1:100
- * Sewer line connected with SEPTIC TANK
- * Kitchen, Bath & Wash basin water will be separated and connected with rain water recharge pit

Applicants

S. Ravichandran

Mr.S.Ravichandran

Engineer

Er.S.SENTHIL KUMAR, B.E.,M.Tech.(Structural),
Registered Engineer, Municipality - DTCP,
Reg.No: 090/LS/2019/00001,
Regd.No: RCE/PBLR/2019/053, Regd.No: RE/PBLR/2019/018,
RSB Construction, ARIYALUR.
Cell No: 9842473689.

