

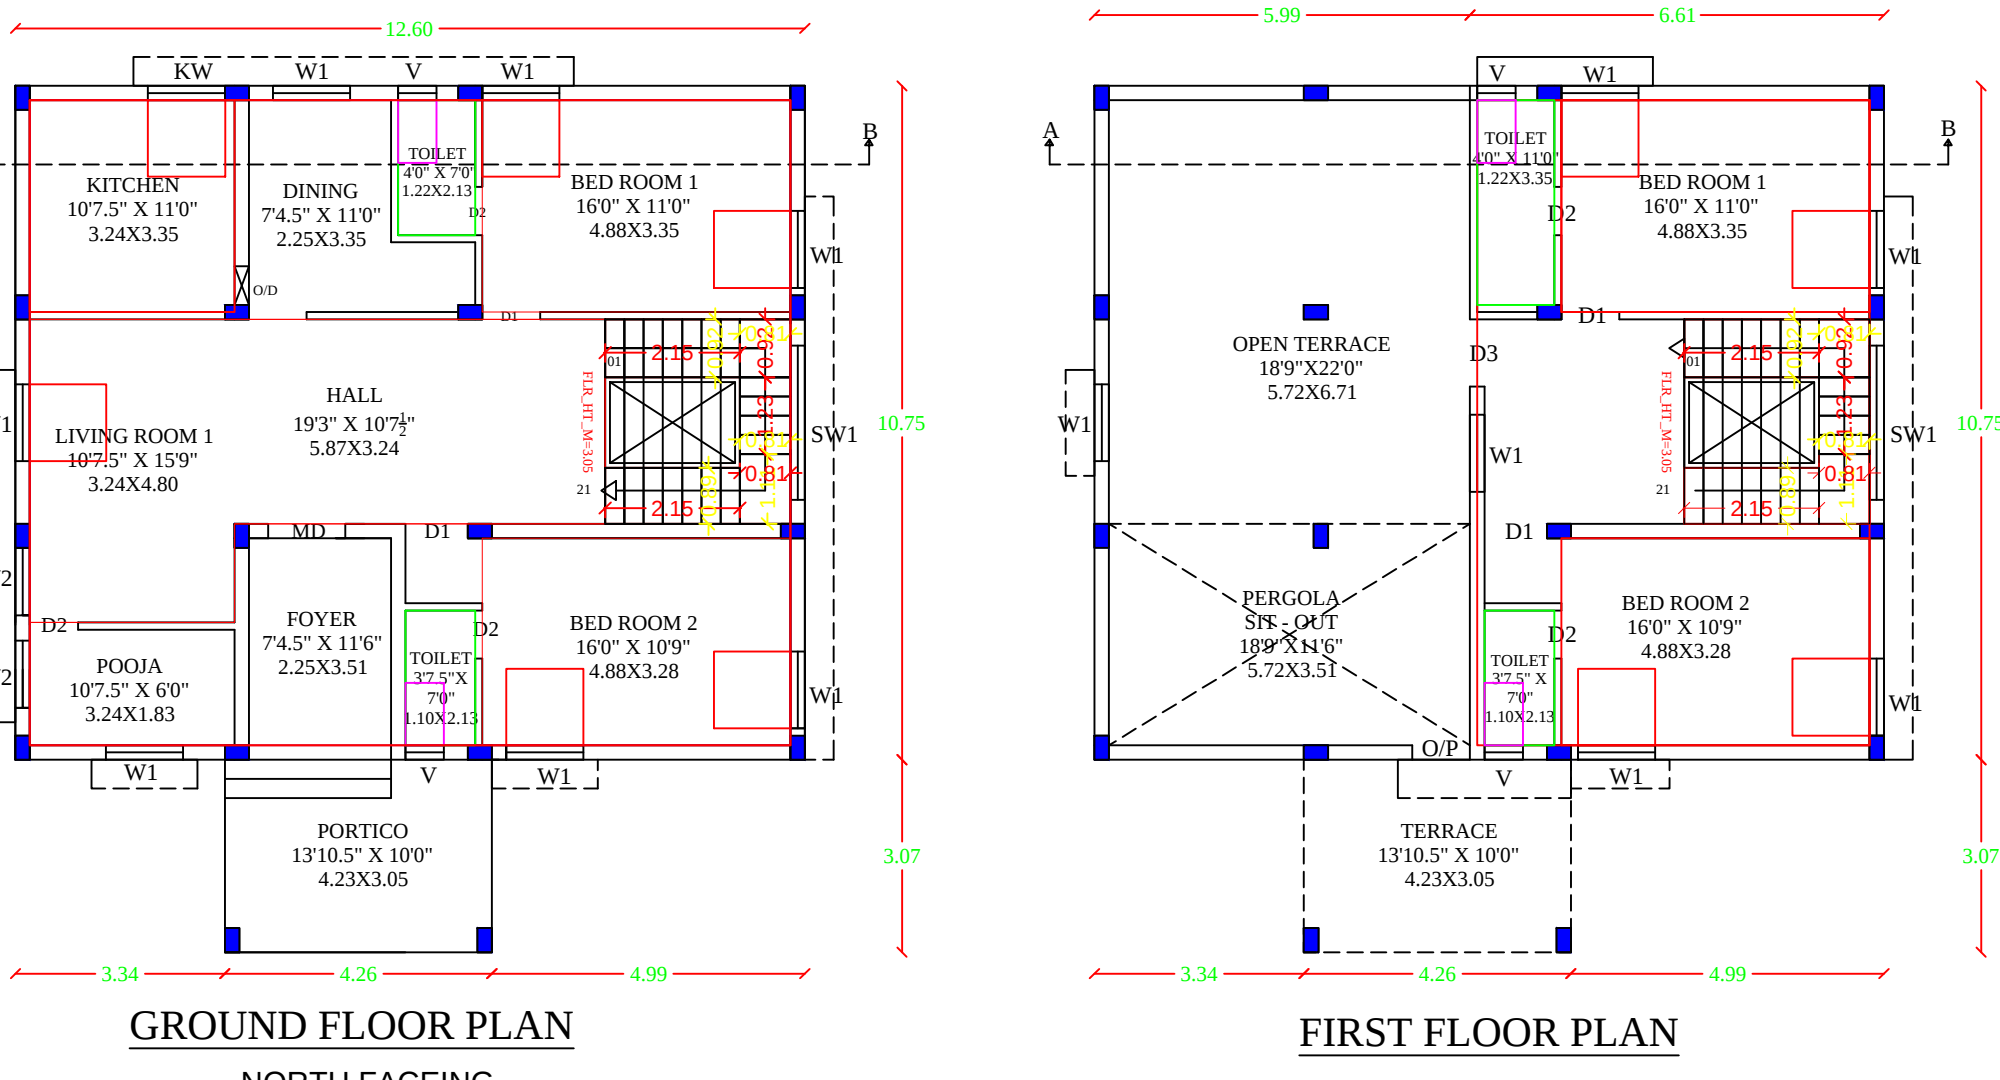
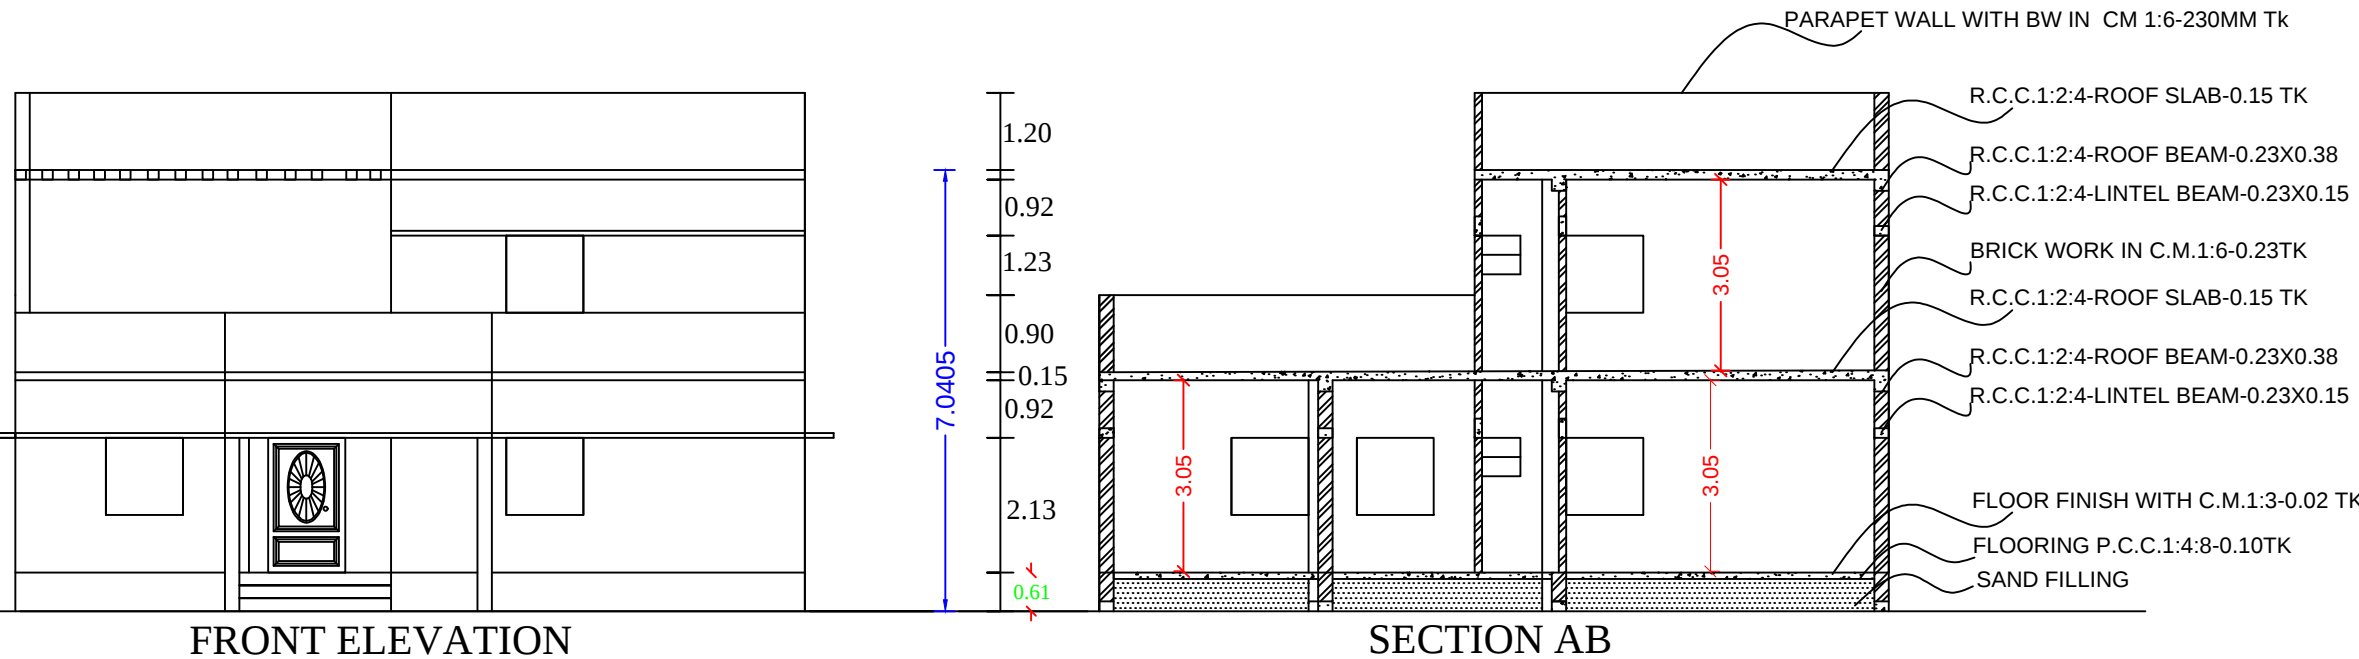


PLAN SHOWING PROPOSED CONSTRUCTION OF GROUND FLOOR AND FIRST FLOOR RESIDENTIAL BUILDING IN
S.F.NO -138/2B , PATTA NO- 119, AT AYANATHUR VILLAGE , KADUGUR PANCHAYAT , ARIYALUR UNION,TALUK & DISTRICT.
(AFTER DEMOLISHING THE EXISTING OLD BUILDING)





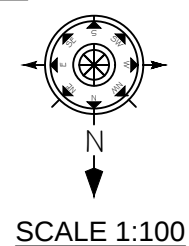





SITE PLAN DETAILS
SCALE 1:200

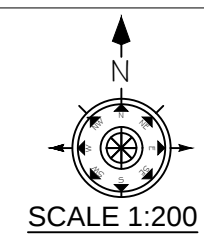

POUND WALL
TH C.M. 1:6
N STONES(OR) PEBLES
7.138 DATED 11.10.02]

ATION BED

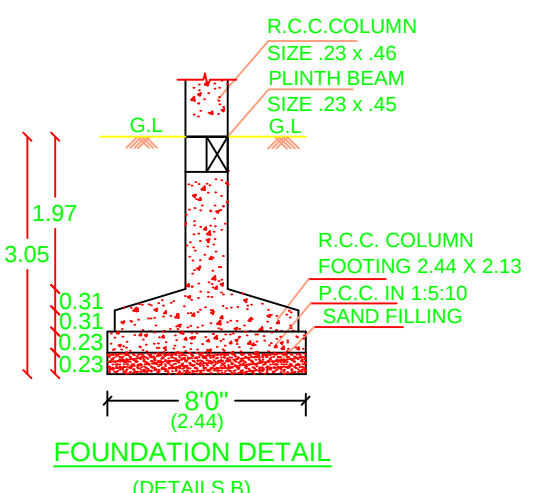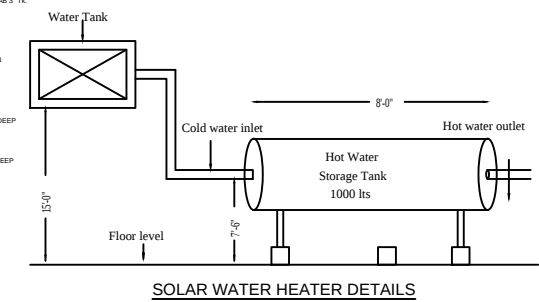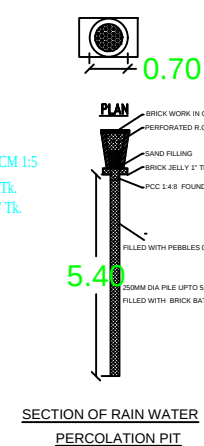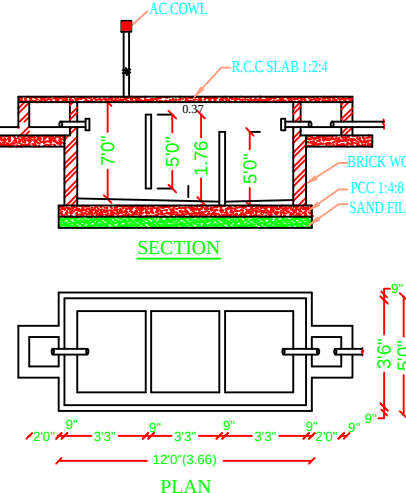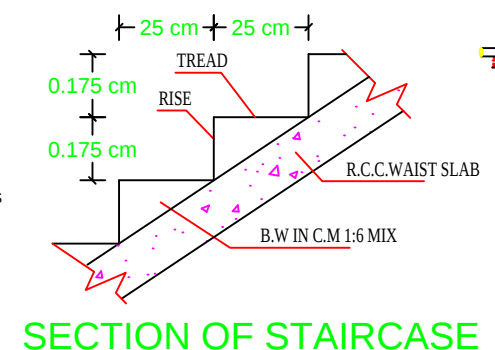

   OFFICE USE			
TECHANICAL APPROVAL			
This Document is Digitally Data Signed by "SPECIAL OFFICER KADUGUR PANCHAYAT," So any Steal or sign is not necessary.			
SITE AREA DETAILS			
PARTICULARS		Sq.Mt.	Sq.Ft.
DOCUMENT AREA		500.00	5382.00
PATTA AREA		500.00	5382.00
IMPOSED AREA		500.00	5382.00
BUILT UP AREA DETAILS			
GROUND FLOOR AREA		148.53	1598.77
FIRST FLOOR AREA		71.03	764.56
TOTAL PLINTH AREA		219.56	2363.33
OPEN SPACE		351.47	3783.22
PLOT COVERAGE IN %		29.71	
FLOOR SPACE INDEX		0.44	
SCHEDULE OF JOINERIES		WIDTH	HEIGHT
MAIN DOOR		1.07	2.13
DOOR		0.91	2.13
WINDOW		1.22	1.22
VENTILATOR		0.61	0.61
PARKING DETAILS			
DESCRIPTION	REQUIRED	PROVIDED	
CAR	1	1	
TWO WHEELER	1	1	
COLOUR INDEX			
SITE BOUNDARY			
PROPOSED BUILDING			
EXISTING ROAD			
APPLICANT			
 Mr.T.DHANAVEL			
REGISTERED ENGINEER			
 Er.T.ARIVANANTHAM.M.Tech (Struct)..A.M.I.E.,M.C.E., M.I.S.S.E.,M.I.C.I.,F.I.I.V.,C.E.(INDIA).R.V.(AaRVF) Chartered Engineer (India) & Approved Valuer (India) Registered Engineer Grade -1 D.T.C.P.RE Gr-1/PBLR 004 / 2024 Municipality 090/LS/0004) Registered Structural Engineer Grade-1 (D.T.C.P. RSE Gr-1/AYR/001/2024) No.28,Pound street,Ariyalur-621704			