



PLAN SHOWING THE PROPOSED CONSTRUCTION OF GROUND FLOOR R.C.C. ROOF RESIDENTIAL BUILDING IN S.F.NO.186/15, PLOT NO.298, 299,


PATTA NO.3380 AT ARIYALUR (NORTH) VILLAGE ERUTHUKKARANPATTI PANCHAYAT OF ARIYALUR TALUK AND DISTRICT. (SCALE 1:100)

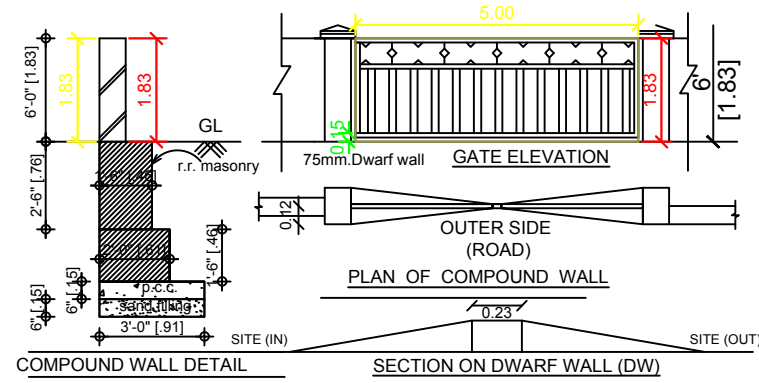


DETAILS OF COMPOUND WALL

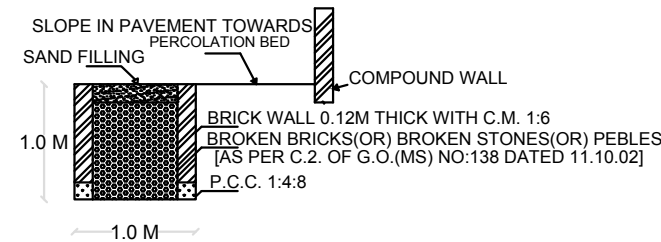


SECTION OF RAIN WATER PERCOLATION BED

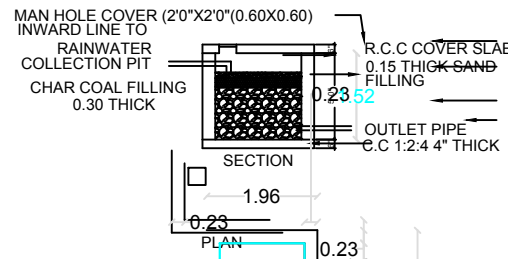

DETAILS OF RAIN WATER HARVESTING

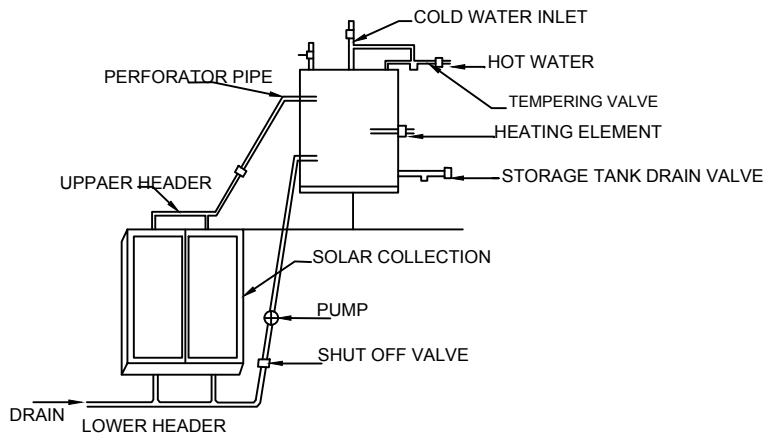


DETAILS OF SOLAR WATER HARVESTING (NTS)

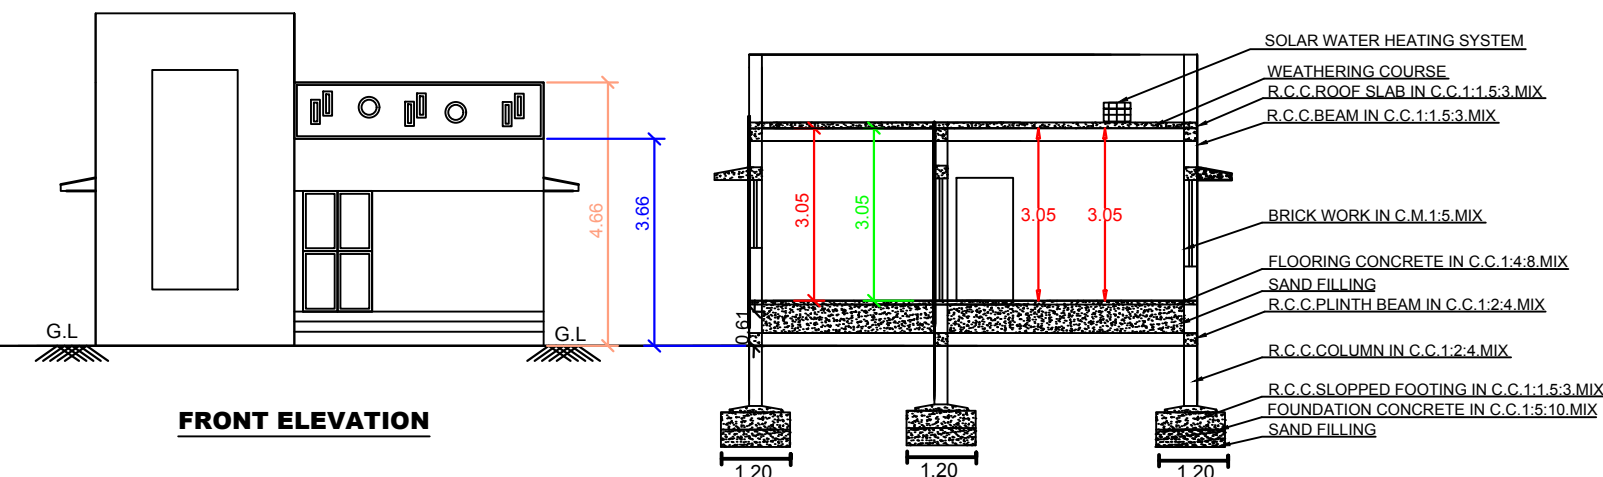


FRONT ELEVATION

SECTION ON 'AA'

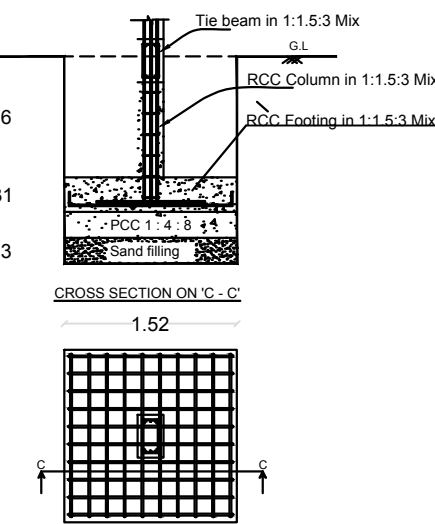


DETAILS OF COLUMNS

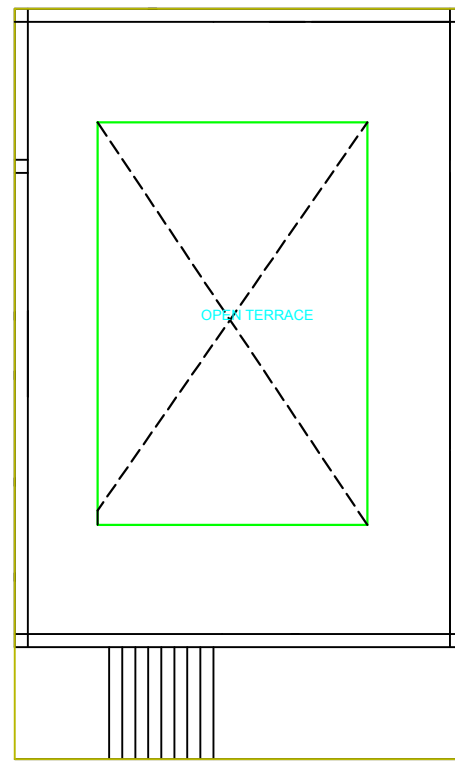


TERRACE FLOOR PLAN


1. SULLAGE WASTE FROM TOILET WILL BE CONNECTED INTO STP.
2. BORE WELL WITH MOTAR WATER TANK AND CORPORATION WATER SUPPLY
3. RAIN WATER PERCOLATION PIT PROVIDED @1/30 Sqm OF PLINTH AREA@6M C/C
4. RAIN WATER PERCOLATION BED 1.0m WIDE WILL BE PROVIDED AROUND THE BUILDING AS PER GO (MS) NO: 138 DATED 11-10-02.
5. RAIN WATER TAKEN TO THE BORE WELL THROUGH 150MM DIA PIPES.
6. RAIN WATER COLLECTED FROM OPEN TERRACE SHALL BE COLLECTED THROUGH PIPES AND LED INTO A FILTER PIT (SIZE 60 X 60 X 60 CM) WITH APPROPRIATE FILTER MATERIAL AND THEN LED INTO COLLECTION TANK.
7. SOLAR WATER HEATER LINE ARRANGEMENTS WILL BE PROVIDED.
8. ALL DIMENSIONS ARE IN METRE & FEET.
9. FE - FIRE EXTINGUISHER PROVIDED.

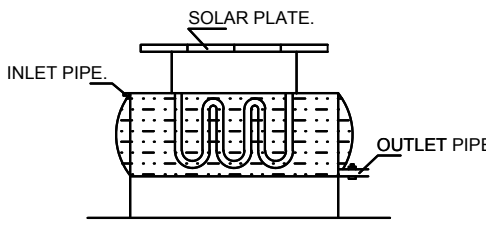


SOLAR WATER HEATER

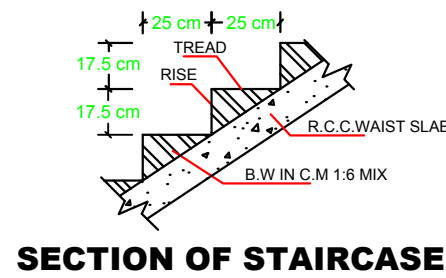


SECTION OF STAIRCASE

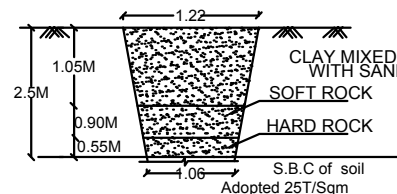


TRIAL PIT DETAILS

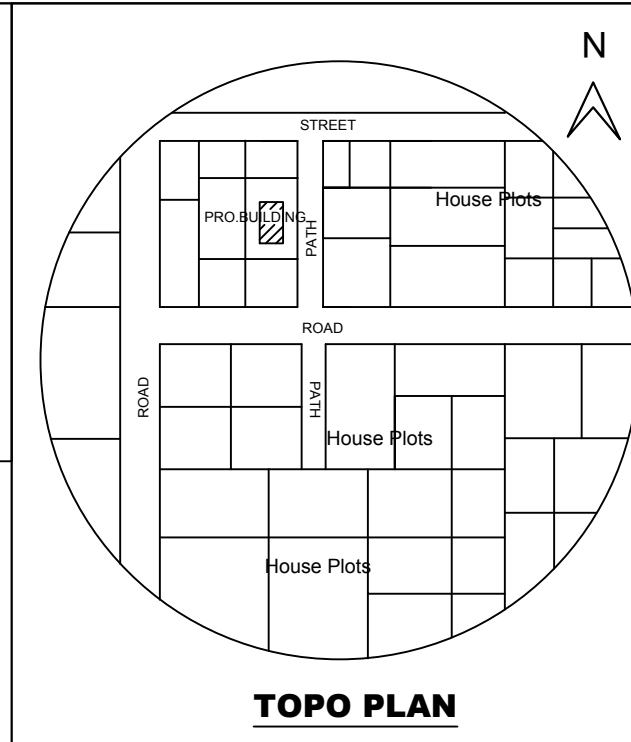

TOPO PLAN

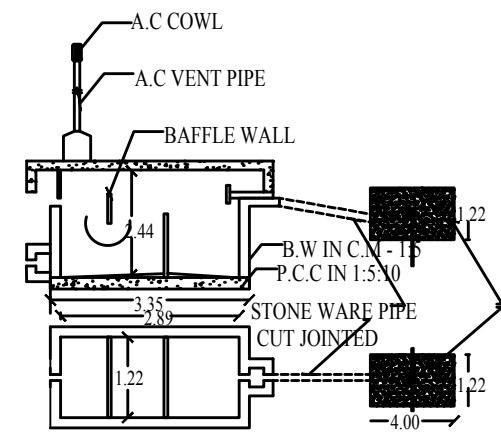

SEPTIC TANK DETAILS

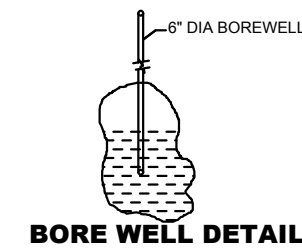

BORE WELL DETAIL

APPROVING AUTHORITY:

SCHEDULE OF JOINERIES

TYPE	REFERENCE	SIZE IN METER
MD	MAIN DOOR	1.06 x 2.13
D	FLUSH DOOR	1.00 x 2.13
D1	FLUSH DOOR	0.76 x 2.13
D2	FLUSH DOOR	1.00 x 1.98
O	OPEN	1.00 x 2.13
W1	WINDOW	1.53 x 1.52
W2	WINDOW	1.22 x 1.52
W3	WINDOW	0.91 x 1.52
KW	KITCHEN WINDOW	1.53 x 1.22
V	VENTILATOR	0.91 x 0.76
J	JALLY	0.91 x 1.83

AREA DETAILS

DESCRIPTION	SQ.M
PLOT AREA (as per Document)	325.15
PLOT AREA (as per FMB)	325.15
SUPER IMPOSED PLOT AREA	325.15

PROPOSED BUILDING PLINTH AREA

DESCRIPTION	FSI AREA (SQ.M)	FSI AREA (SQ.FT)
PLINTH AREA	105.52	1135.81
OPEN SPACE	219.63	2364.09


PLOT COVERAGE = $\frac{105.52}{325.15} \times 100 = 32.45\%$
F.S.I = $\frac{105.52}{325.15} = 0.32$

APPLICANT


Mr.SIVACHANDRAN,
S/O.Mr.DHANRAJ.

ENGINEER

Er.D.SEETHA, M.E(Struct).,MBA,
LICENSED SURVEYOR NO:329
REGISTERED ENGINEER GRADE -1
RE/PLBR/APR 2019/014

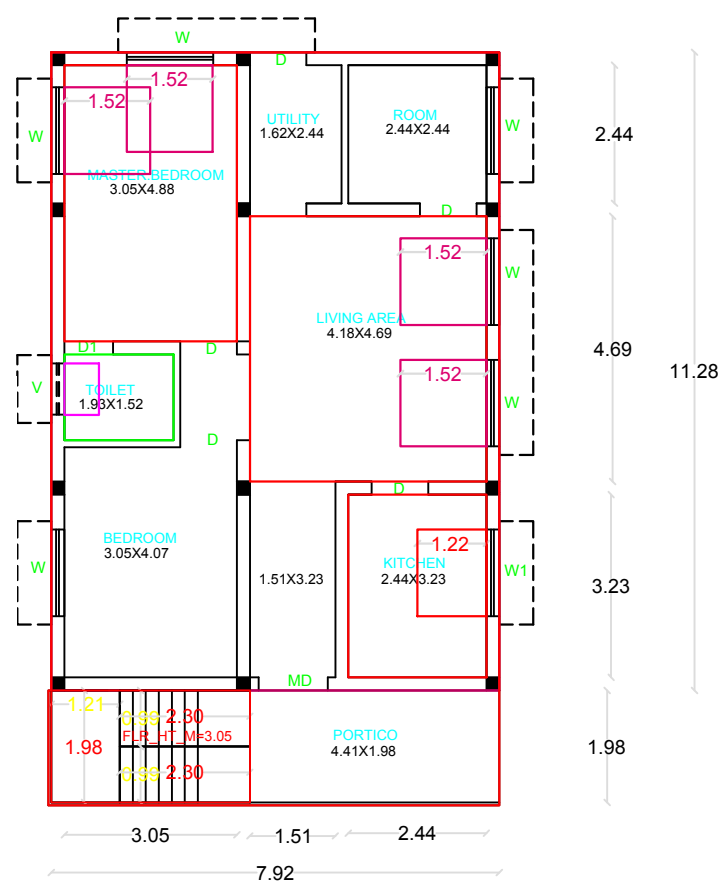

GROUND FLOOR PLAN

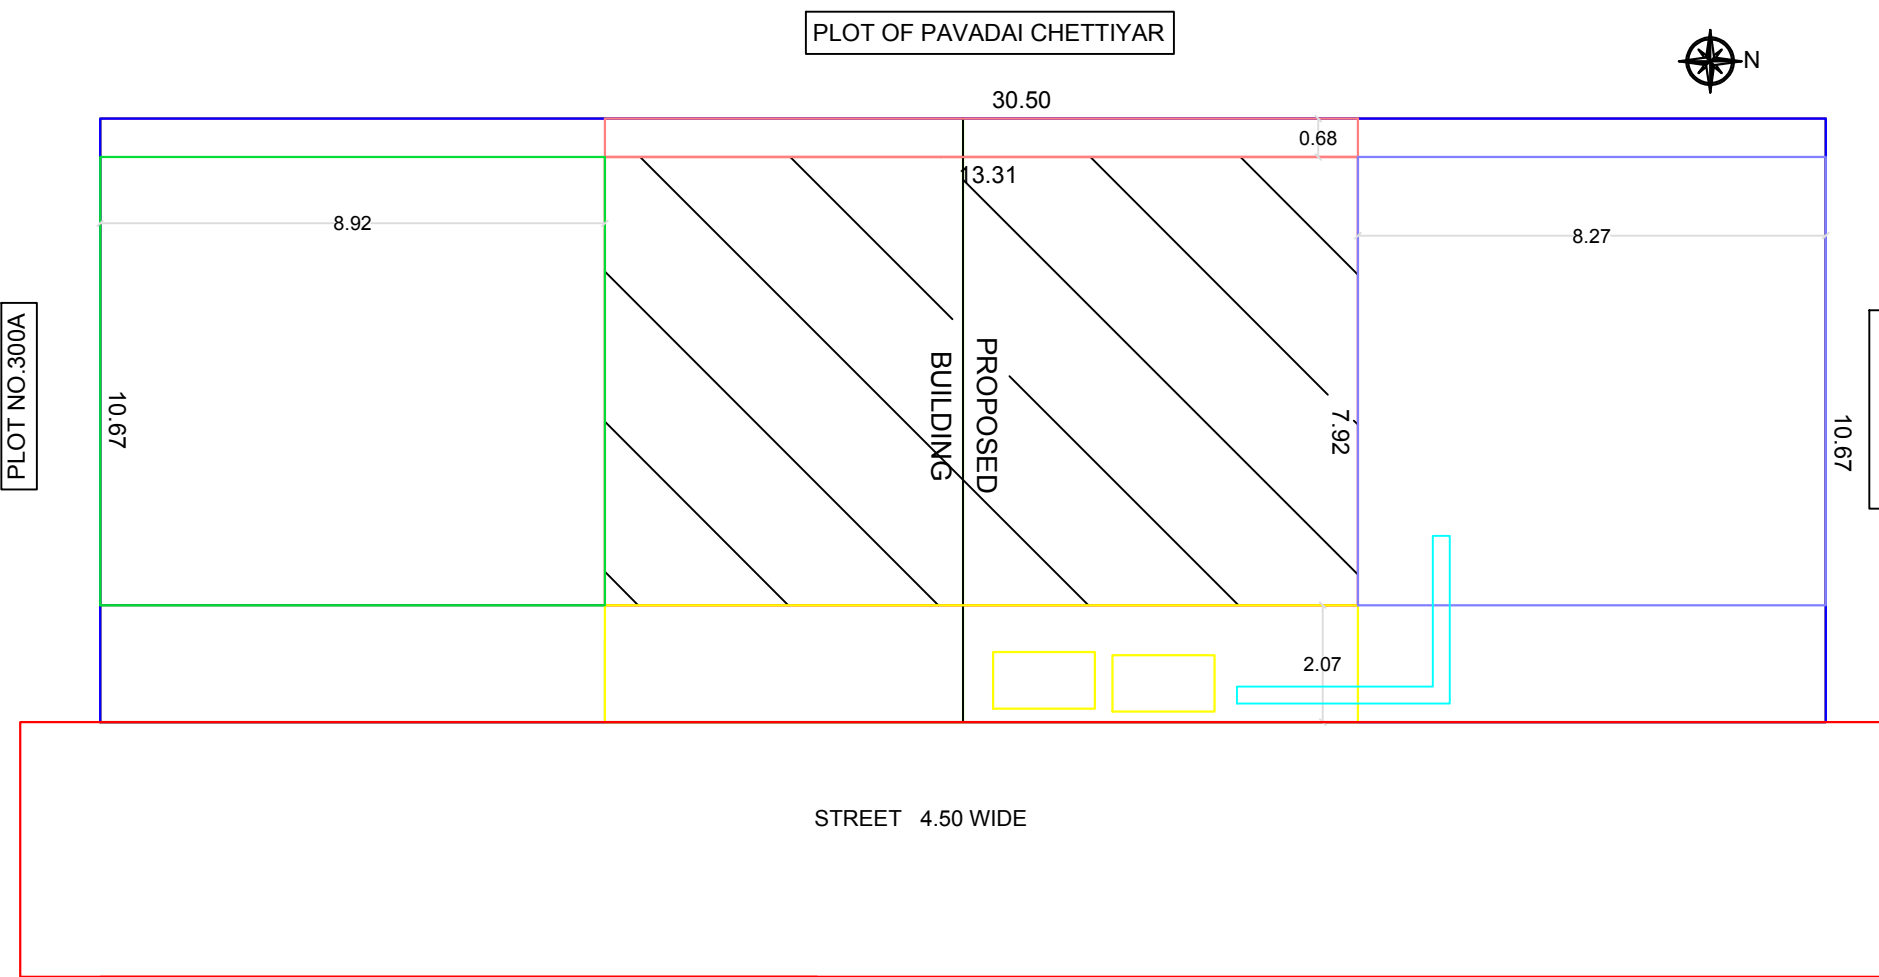

SITE PLAN