




PLAN SHOWING THE ADDITIONAL CONSTRUCTION OF R.C.C. ROOFED GROUND FLOOR RESIDENTIAL BUILDING TO THE EXISTING BUILDING IN NEW R.S.NO:340/1C1, OLD R.S.NO:340/1C PART, VANGUDI VILLAGE, UDAIYARPALAYAM TALUK, ARIYALUR DISTRICT.

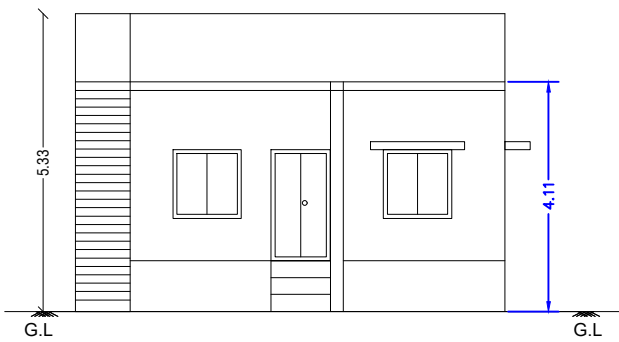


ELEVATION

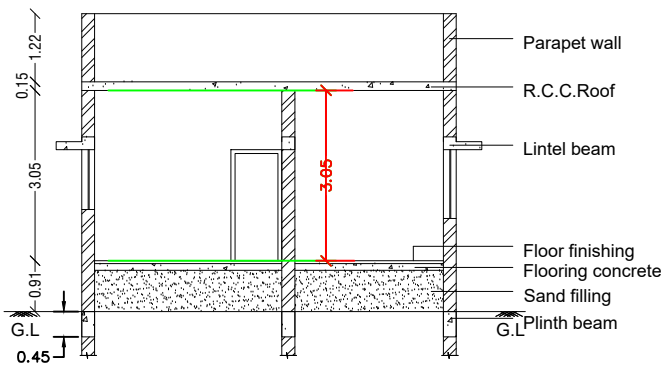


SECTION ON AA

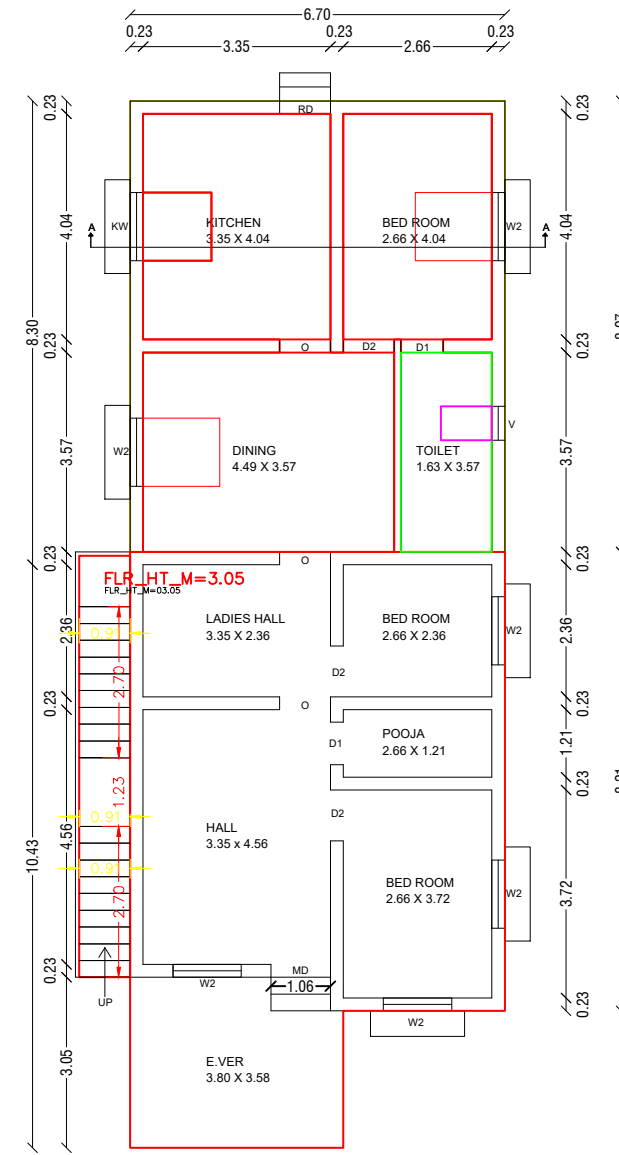


GROUND FLOOR PLAN

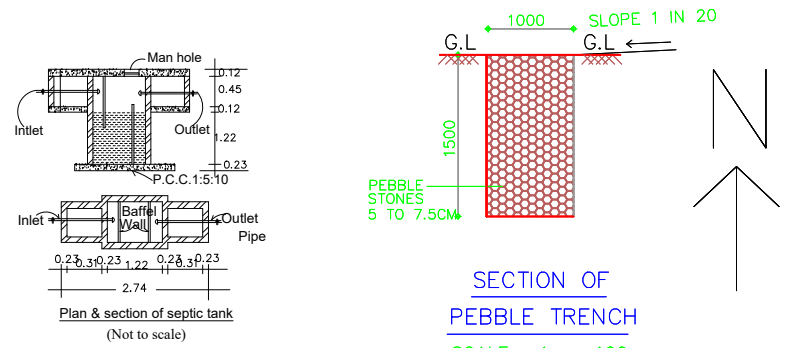


SECTION OF
PEBBLE TRENCH
SCALE : 1: = 100

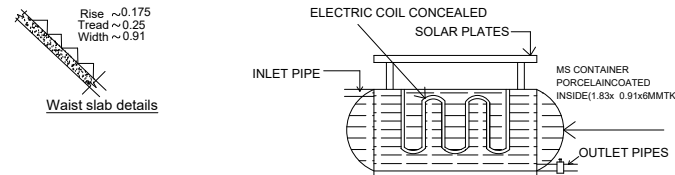


SOLAR WATER HEATER
NOT TO SCALE

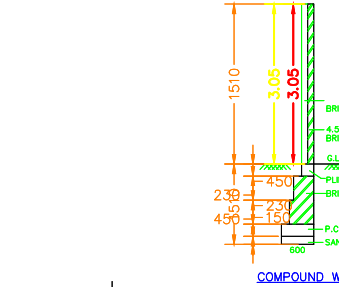

COMPOUND WALL
DETAIL

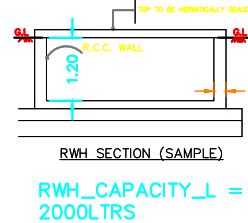

RWH SECTION (SAMPLE)
RWH_CAPACITY_L =
2000LTRS

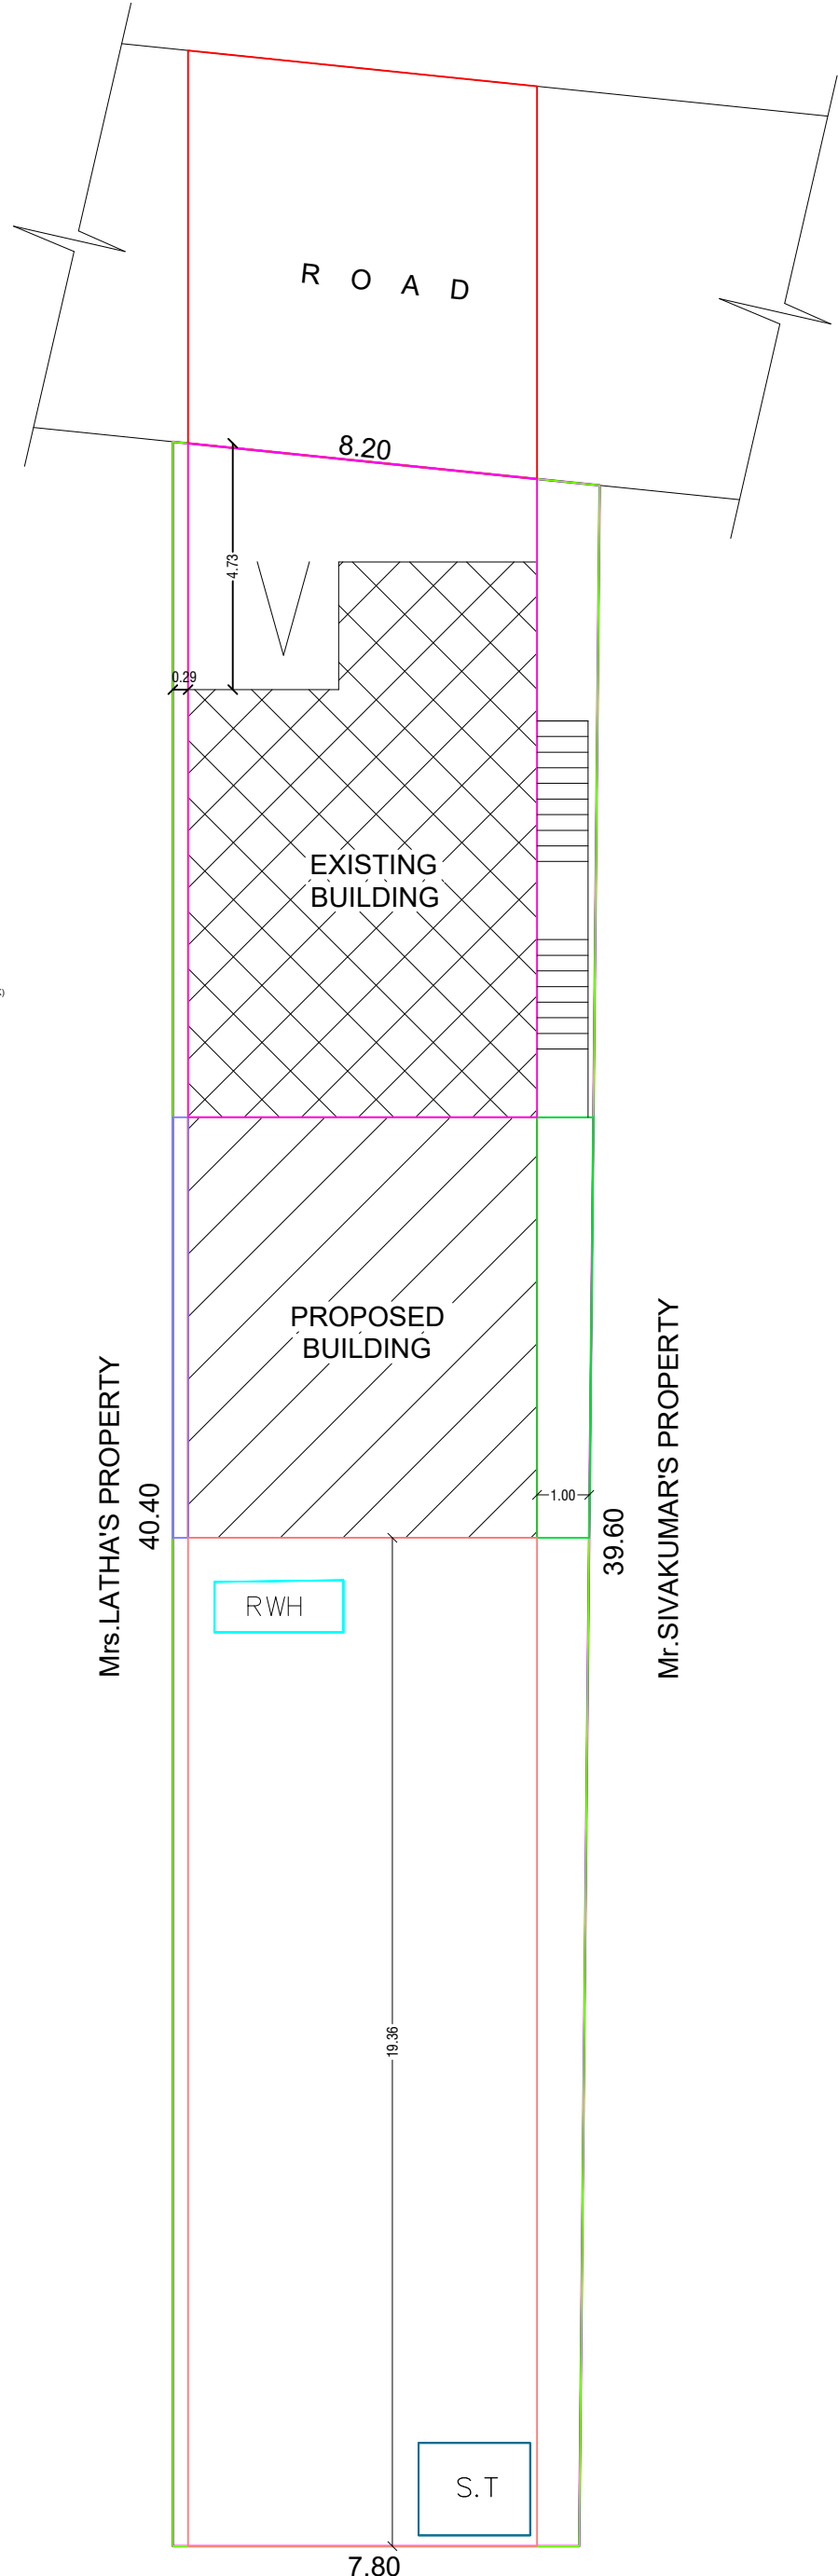

SITE PLAN

SCHEDULE OF JOINERY

MD	MAIN DOOR	1.22 x 2.13
RD	REAR DOOR	0.91 x 2.13
D2	DOOR	0.91 x 2.10
D1	DOOR	0.76 x 2.10
O	OPEN	0.91 x 2.10
W2	WINDOW	1.24 x 1.37
KW	KITCHEN WINDOW	1.24 x 1.07
V	VENTILATOR	0.61 x 0.61

AREA STATEMENT

	SFT	SQM
Site	3248.00	301.72
Ex.Ground Floor	692.50	64.34
Pro.Ground Floor	582.00	54.07
Open Space	1973.50	183.31

Colour Index

Existing Building shown thus	☐
Proposed Building shown thus	☐
Boundary shown thus	☐
Road shown thus	☐

All dimensions are in "m"
Scale 1:100

Applicant:

T. Prema

Mrs.PREMA

Engineer:

V.K. Shankar
V.K.SHANKAR, Architect.,
B.Arch, M.E.,(Struc), F.I.I.A.,F.I.V.
Registered Professional
Architects-Grade-I-RA
Kumbakonam Municipality
Reg.No.105/LS/2019/00007

Approving Authority:

