




PLAN SHOWING THE PROPOSED ADDITIONAL CONSTRUCTION OF GROUND FLOOR R.C.C. ROOF RESIDENTIAL BUILDING IN S.F.NO.172/982, PATTA NO.2451 AT ANDIPATTAKKADU VILLAGE, AND PANCHAYAT OF ARIYALUR TALUK AND DISTRICT. (SCALE 1:100)

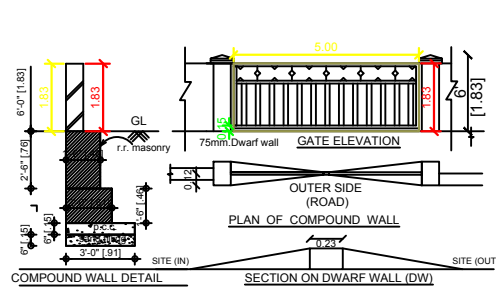


DETAILS OF COMPOUND WALL

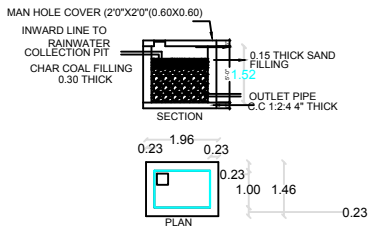


DETAILS OF RAINWATER HARVESTING

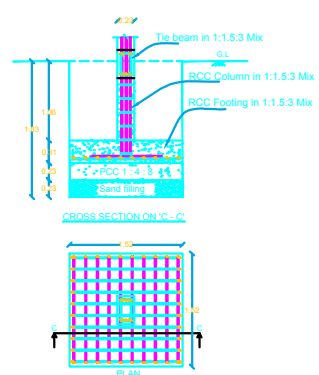


COLOUMN FOUNDATION DETAILS

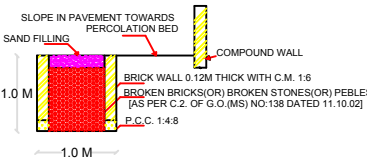


SECTION OF RAIN WATER PERCOLATION BED

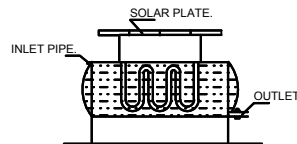


SOLAR WATER HEATER

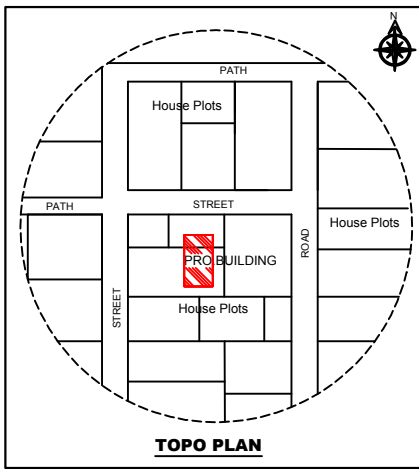


TOPO PLAN

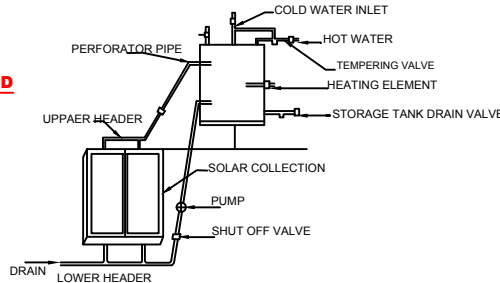


DETAILS OF SOLAR WATER HARVESTING (NTS)

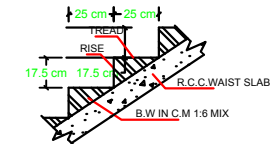


SECTION OF STAIRCASE

 


TRIAL PIT DETAILS

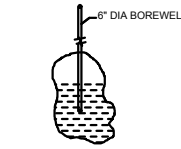


BORE WELL DETAIL

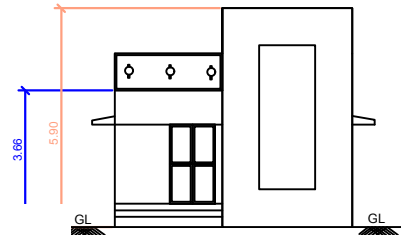


FRONT ELEVATION

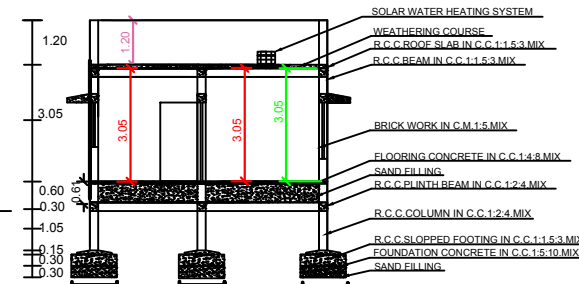


SECTION ON 'AA'

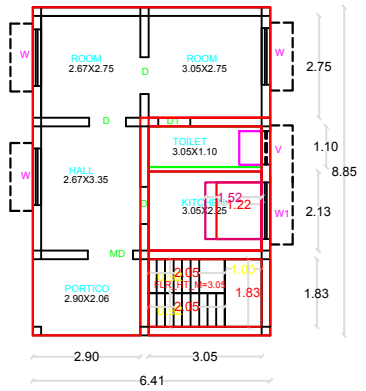


EX & PRO. GROUND FLOOR PLAN

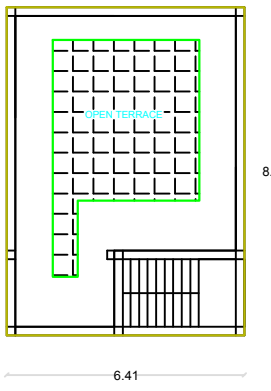

TERRACE FLOOR PLAN

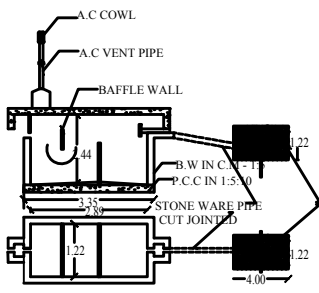

SEPTIC TANK DETAILS

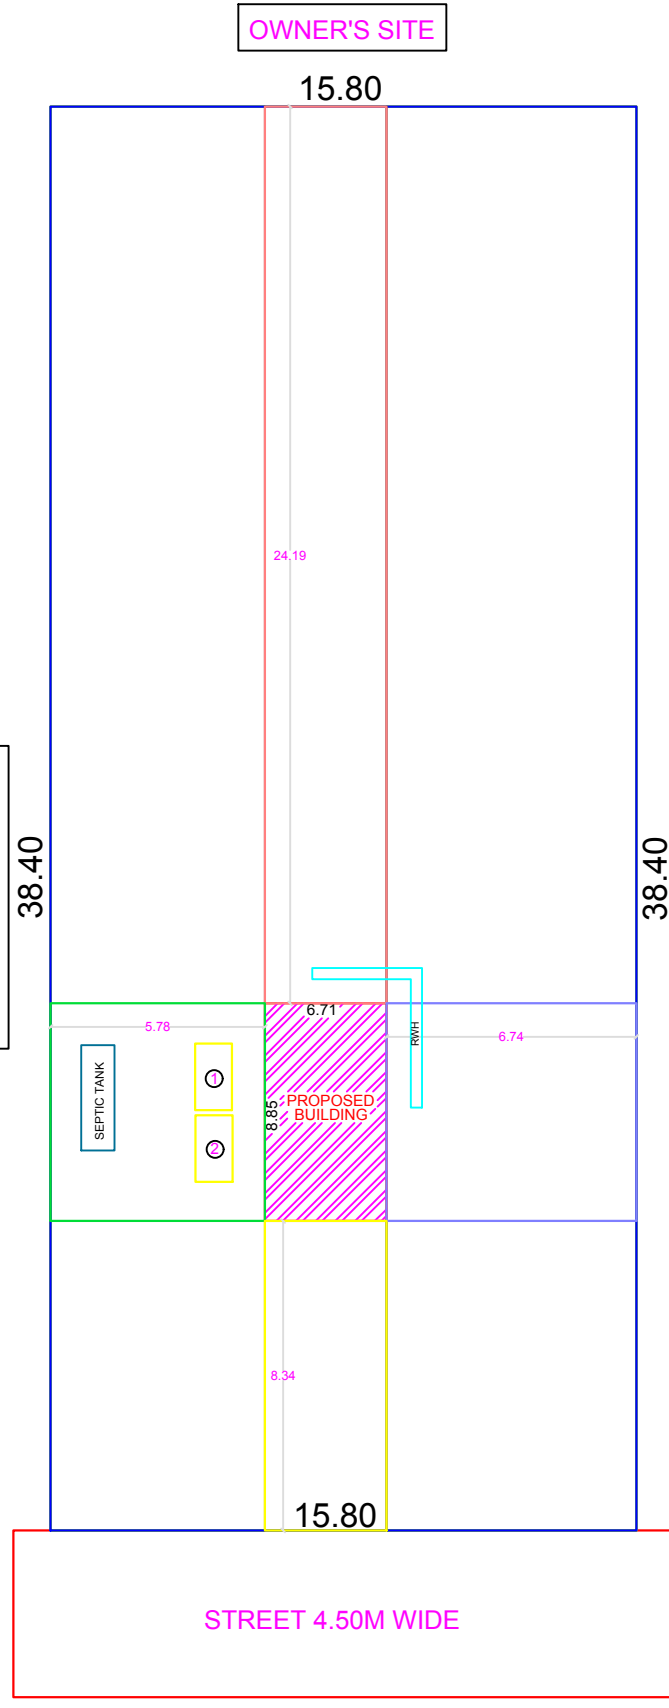

SITE PLAN

SCHEDULE OF JOINERIES:

TYPE	REFERENCE	SIZE IN METER
MD	MAIN DOOR	1.06 x 2.13
D	FLUSH DOOR	1.00 x 2.13
D1	FLUSH DOOR	0.76 x 2.13
D2	FLUSH DOOR	1.00 x 1.98
O	OPEN	1.00 x 2.13
W1	WINDOW	1.53 x 1.52
W2	WINDOW	1.22 x 1.52
W3	WINDOW	0.91 x 1.52
KW	KITCHEN WINDOW	1.53 x 1.22
V	VENTILATOR	0.91 x 0.76
J	JALLY	0.91 x 1.83

AREA DETAILS

DESCRIPTION	SQ.M
PLOT AREA (as per Document)	600.00
PLOT AREA (as per FMB)	600.00
SUPER IMPOSED PLOT AREA	600.00

PROPOSED BUILDING PLINTH AREA

DESCRIPTION	FSI AREA (in SQ.M)	FSI AREA (in SQ.FT)
EX.GROUND FLOOR AREA	36.12	388.79
PRO.GROUND FLOOR AREA	19.25	207.20
TOTAL AREA	55.37	596.00
OPEN SPACE	544.63	5862.39

PLOT COVERAGE = $\frac{55.37}{600.00} \times 100 = 9.22\%$
F.S.I = $\frac{55.37}{600.00} = 0.09$

PARKING

1. TWO WHEELER PARKING SPACE 2 NOS PROVIDED.
2. CAR PARKING SPACE 9 NOS PROVIDED.

NOTES:

1. FIRE EXTINGUISHER FE
2. ALL DIMENSION ARE IN METER
3. SCALE - 1:100
4. WASTE WATER UTILISED FOR GARDEN PURPOSE.
5. SOLAR WATER HEATER PROVIDED IN TERRACE FLOOR.

COLOUR INDEX:

- BOUNDARY SHOWN IN GREEN
PROPOSED BUILDING IN RED

A.S.A Constructions
Chinna Aranmanal Street, Ariyalur.
Mobile : 9443303157, 9943425641

APPLICANT

Mr. MARIMUTHU,
S/O. Mr. RAMALINGAM.

ENGINEER

Er.D. SEETHA, M.E(Struct).,
LICENSED SURVEYOR NO:329
REGISTERED ENGINEER GRADE -1
RE/PLBR/APR 2019/014