
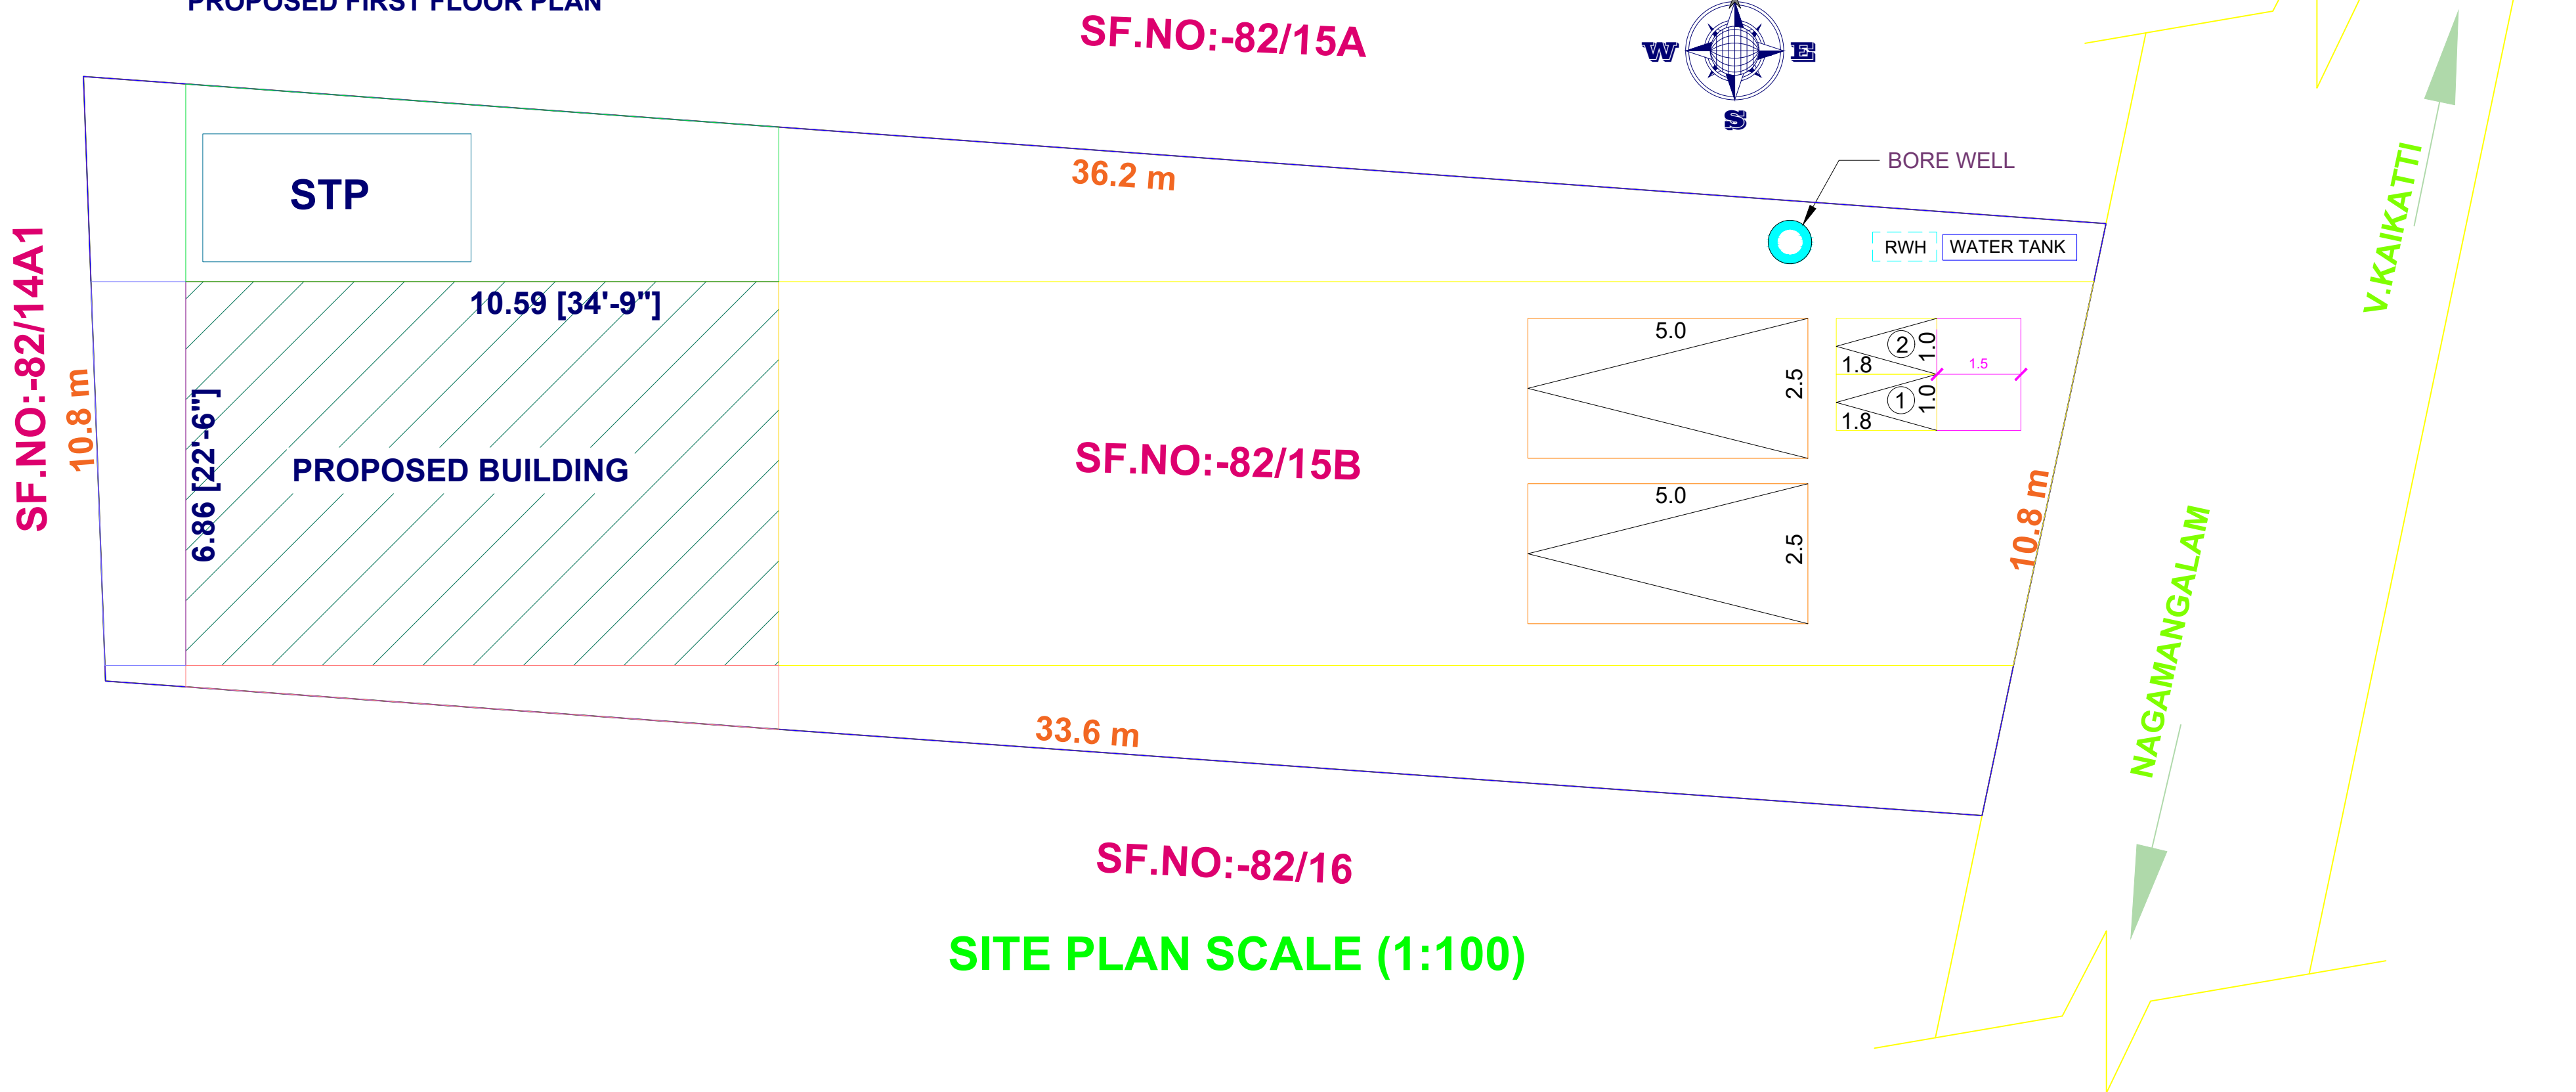
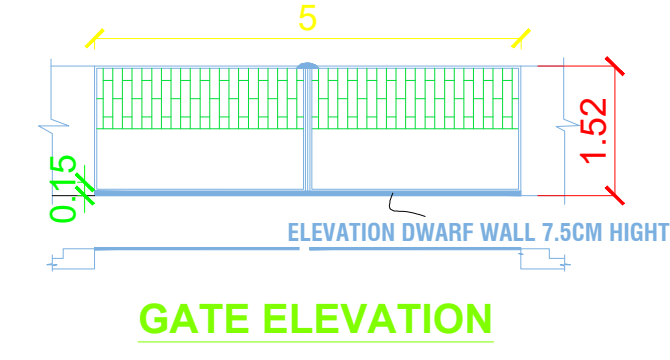
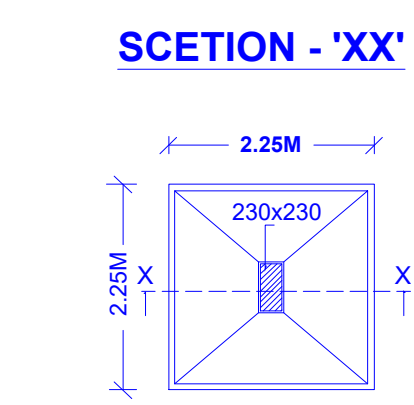
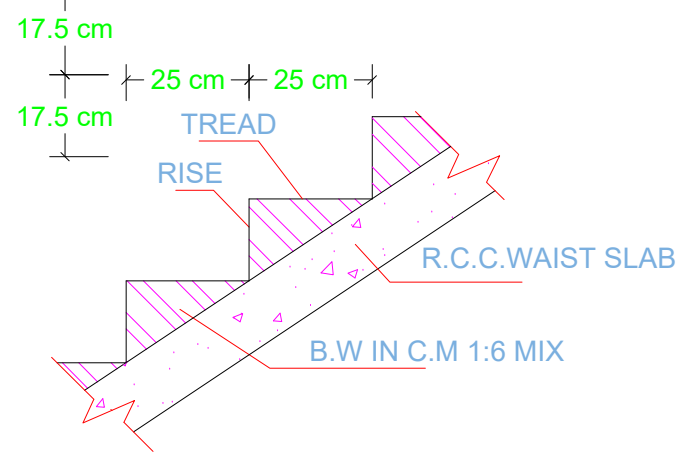
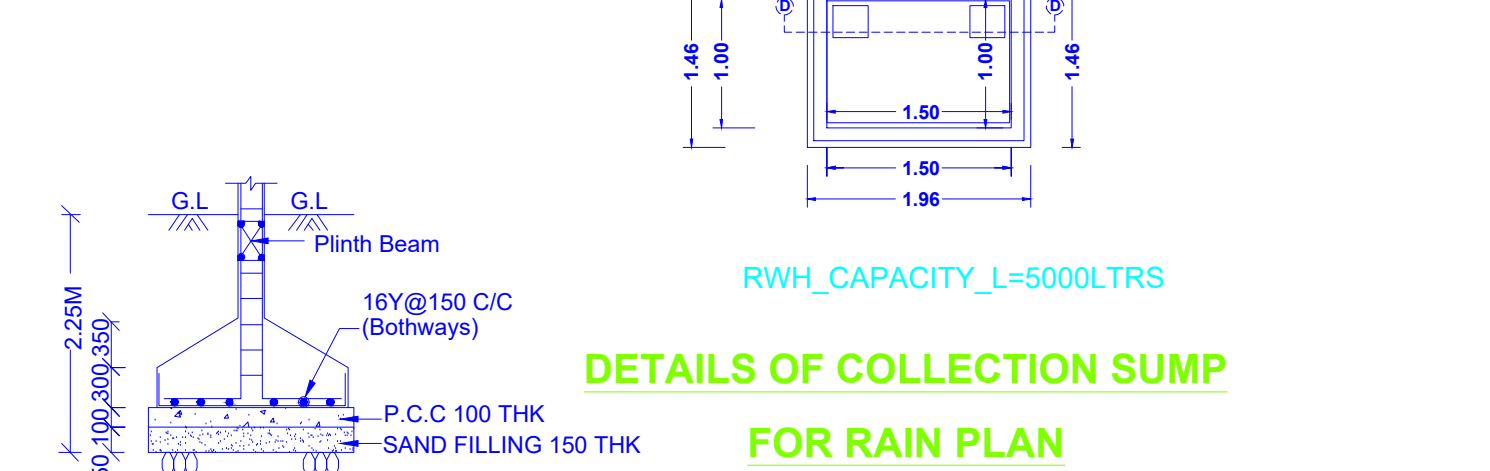
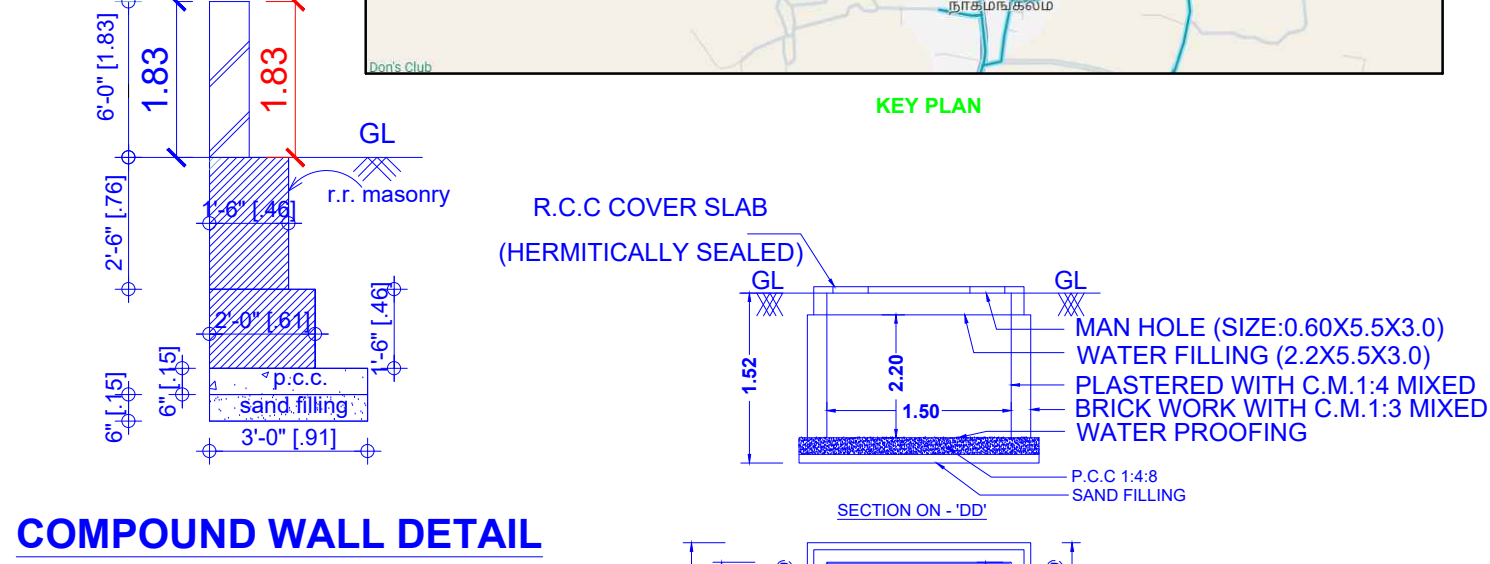
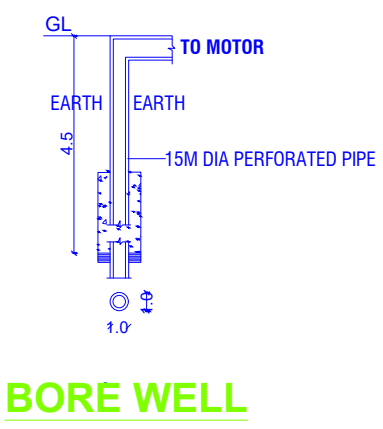
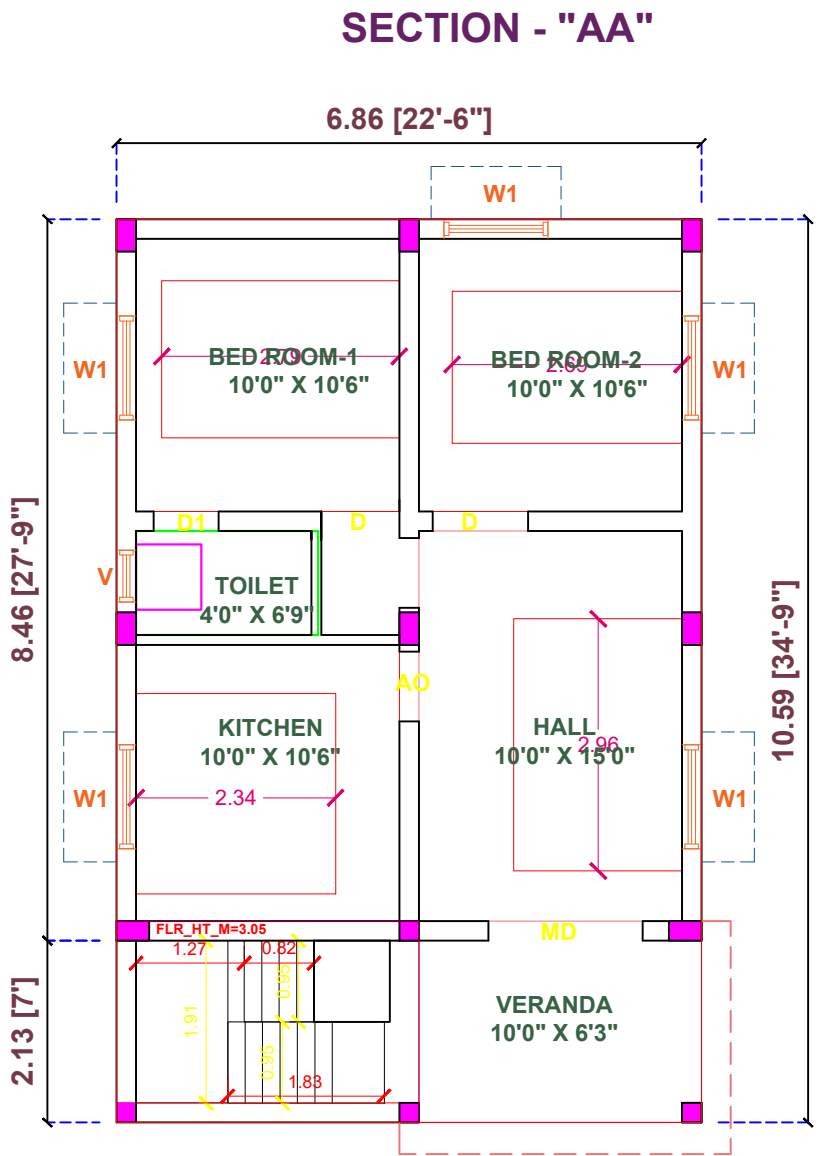
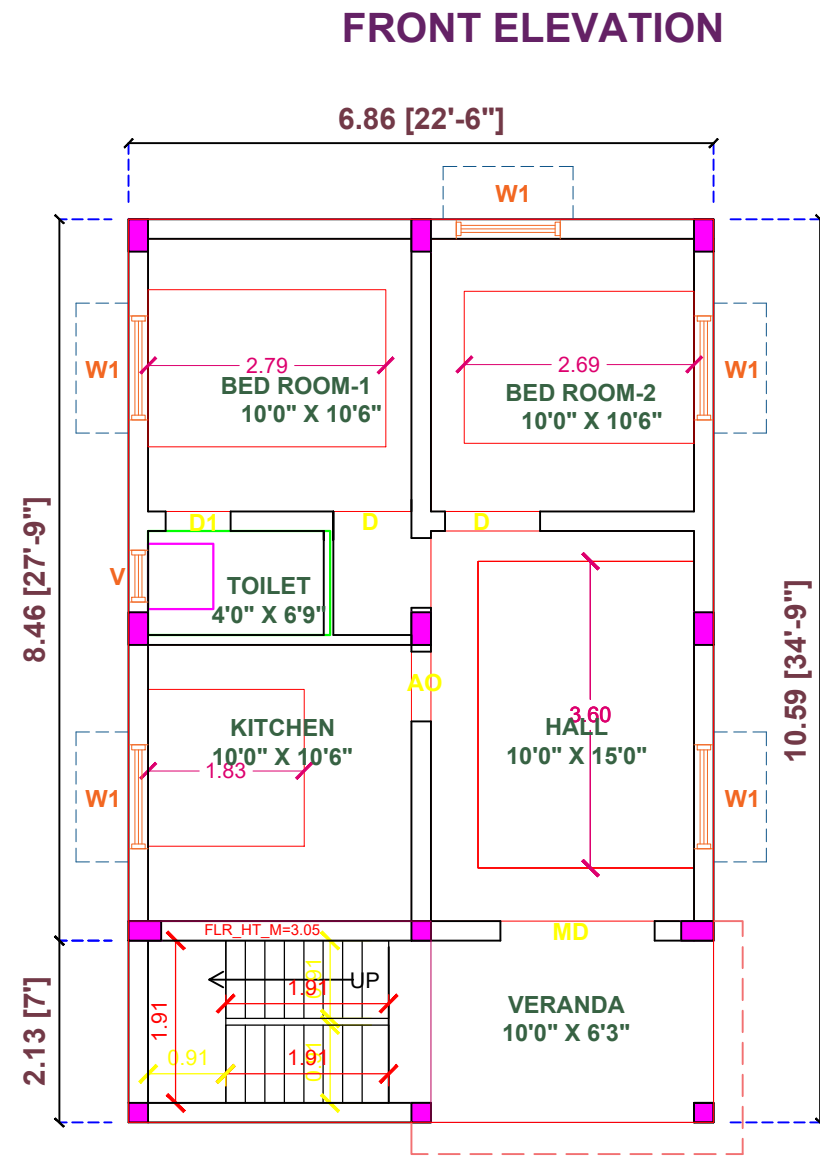


PLAN SHOWING THE PROPOSED CONSTRUCTION OF GROUND & FIRST FLOOR PLAN R.C.C ROOF RESIDENTIAL BUILDING IN SF.NO : 82/15B , PATTA NO:- 2919, AT NAGAMANGALAM VILLAGE & PANCHAYAT , ARIYALUR TALUK & DISTRICT .
NAME OF THE OWNER : MRS.ARUMBU W/O MR.KALIYAMOORTHY

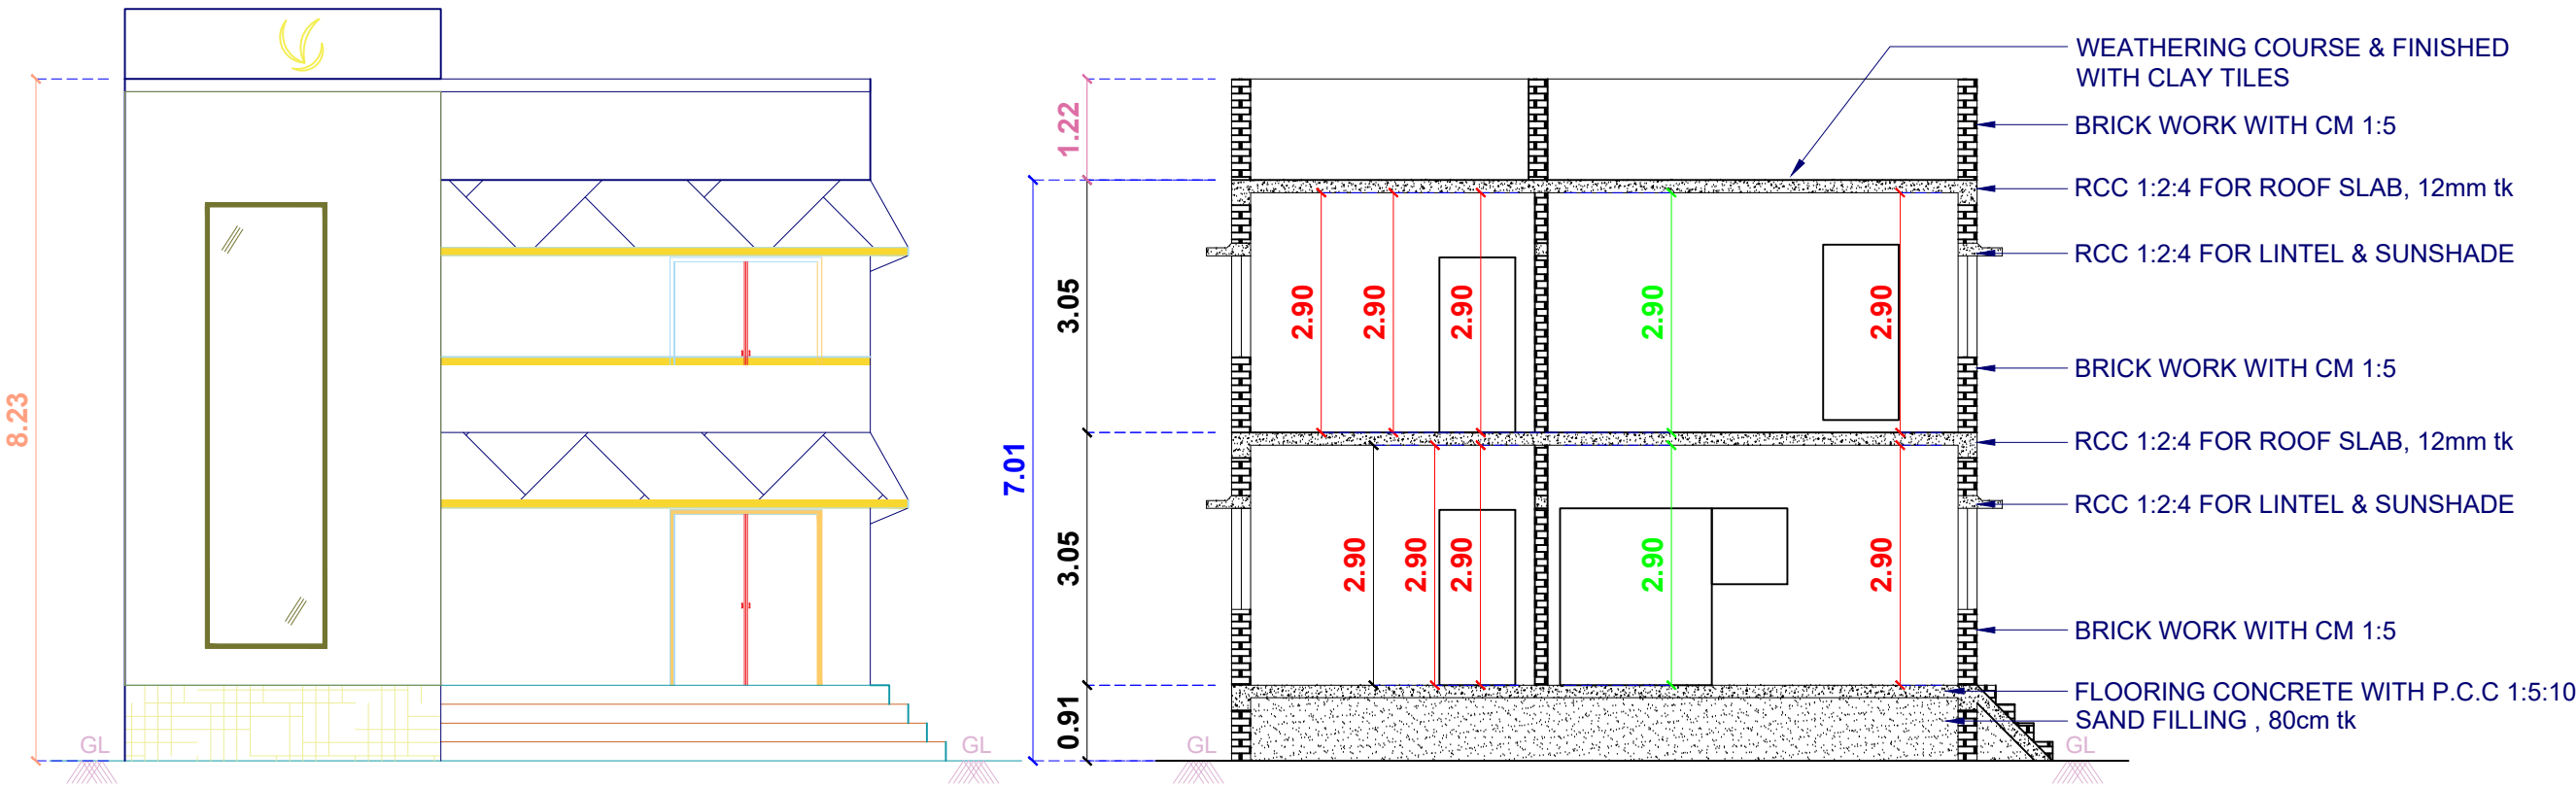

SCHEDULE OF JOINERY		
SIGN	DESCRIPTION	SIZE
MD	MAIN DOOR	1.07 X 2.13
D	FLUSH DOOR	0.91 X 2.13
D1	DOOR	0.76 X 2.13
W	WINDOW	1.22 X 1.22
K/W	KITCHEN WINDOW	1.22 X 1.22
V	VENTILATION	0.61 X 0.61

SCALE 1:100 (OR) 1"=8'
ALL DIMENSIONS ARE IN FEET / METER

AREA DETAILS		
PARTICULARS	SQ.MTR	
PLOT AS PER DOCUMENT AREA	364.00	
PLOT AS PER PATTA	364.00	
SUPER IMPOSED AREA	364.00	

DESCRIPTION	UNIT	
	NON FSI AREA (SQ.M)	FSI AREA (SQ.M)
GROUND FLOOR AREA	-	72.63
FIRST FLOOR AREA	-	72.63
TOTAL AREA	-	145.27

COLOUR INDEX :-		
SITE BOUNDARY		
PROPOSED BUILDING		
EXISTING ROAD		

- NOTES :-
- WASTE WATER UTILIZED FOR GARDEN PURPOSE.
 - SOLAR WATER HEATER PROVIDED IN TERRACE FLOOR.
 - BORE WELL WITH MOTOR WATER TANK AND CORPORATION WATER SUPPLY .
 - SILAGE WASTE FROM TOILET WILL BE CONNECTED INTO STP.

- PARKING :-
- TWO WHEELER PARKING 02 NOS PROVIDED .
 - FOUR WHEELER PARKING 02 NOS PROVIDED .

APPLICANT
MRS.ARUMBU W/O MR.KALIYAMOORTHY

ENGINEER
Er.A.ASHOK,DCE.,P.E.,
GOVT. REGISTERED ENGINEER
090/CE/2025/00001
090/RE/2025/00006
AAA CONSTRUCTIONS
V.E.COMPLEX, JKM ROAD,
NEW MUNICIPALITY OFFICE (OPP),
ARIYALUR. Cell : +91 9360172160



QR CODE