



PLAN SHOWING THE PROPOSED CONSTRUCTION OF RCC ROOF GROUND FLOOR RESIDENTIAL BUILDING IN
S.F.NO:88/37 & 91/ 6A5B , PATTA.NO :916 ,& 4634 , 2/43, SANDU STREET, VANATHIRAYANPATTINAM VILLAGE, AND PANCHAYAT,
UDAYARPALAYAM TALUK, ARIYALUR DISTRICT -621 804


APPLICANT NAME : Mr.G.SAMMANDAM S/O Mr.GOVINDASAMY.,

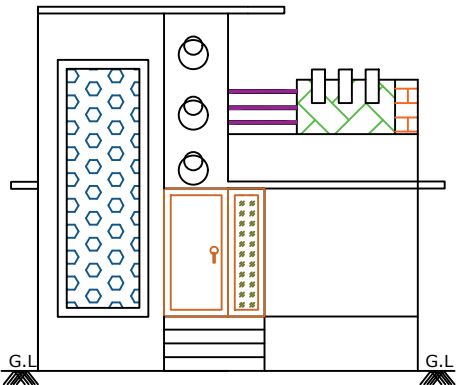


FRONT ELEVATION

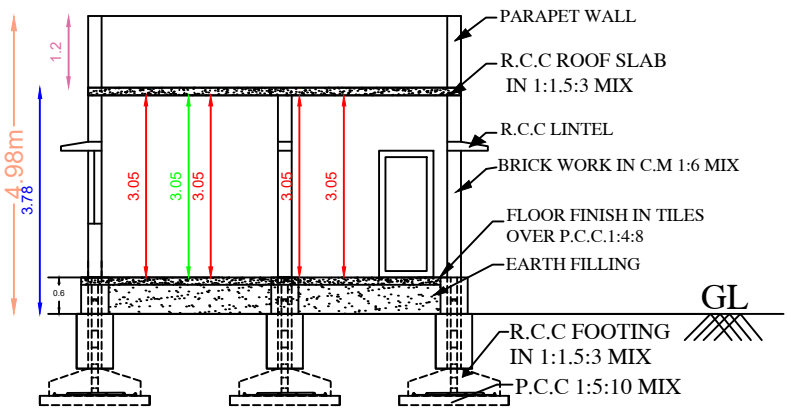


SECTION A-A

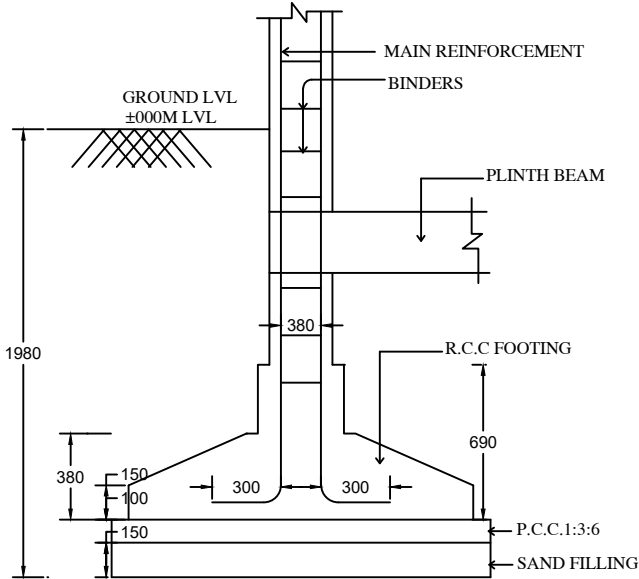


TYPICAL SECTION OF
R.C.C COLUMN FOUNDATION

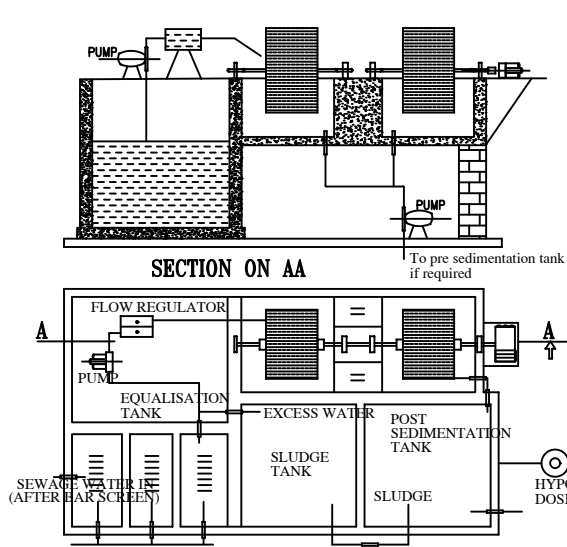


PLAN
SEWAGE TREATMENT PLANT DETAILS
WASTE WATER RECYCLING UNIT

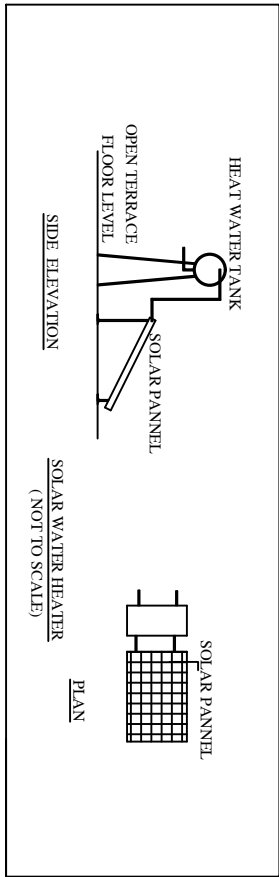


SIDE ELEVATION

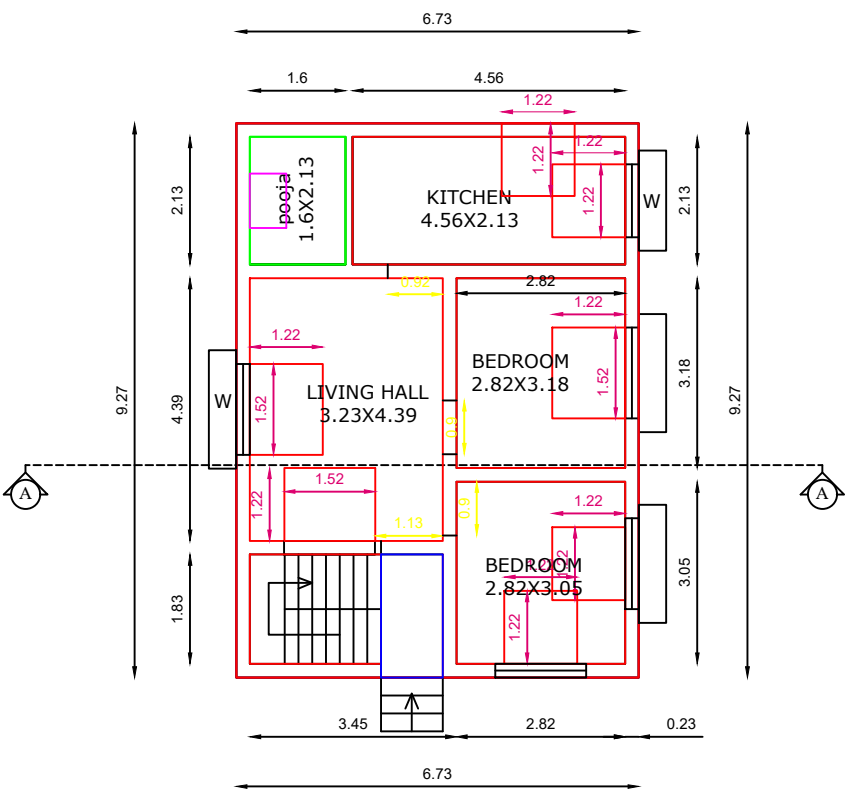

PRO.GOUND FLOOR PLAN

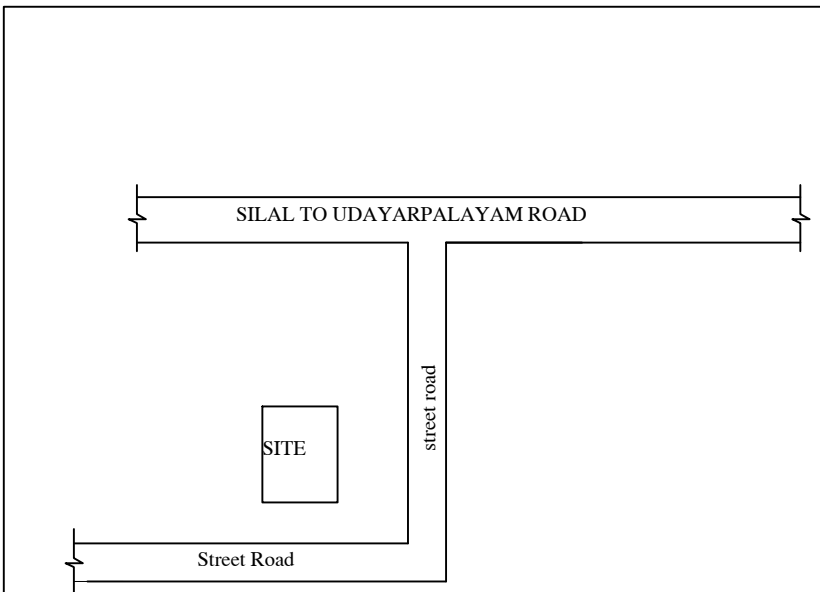


LOCATION MAP
Not To Scale

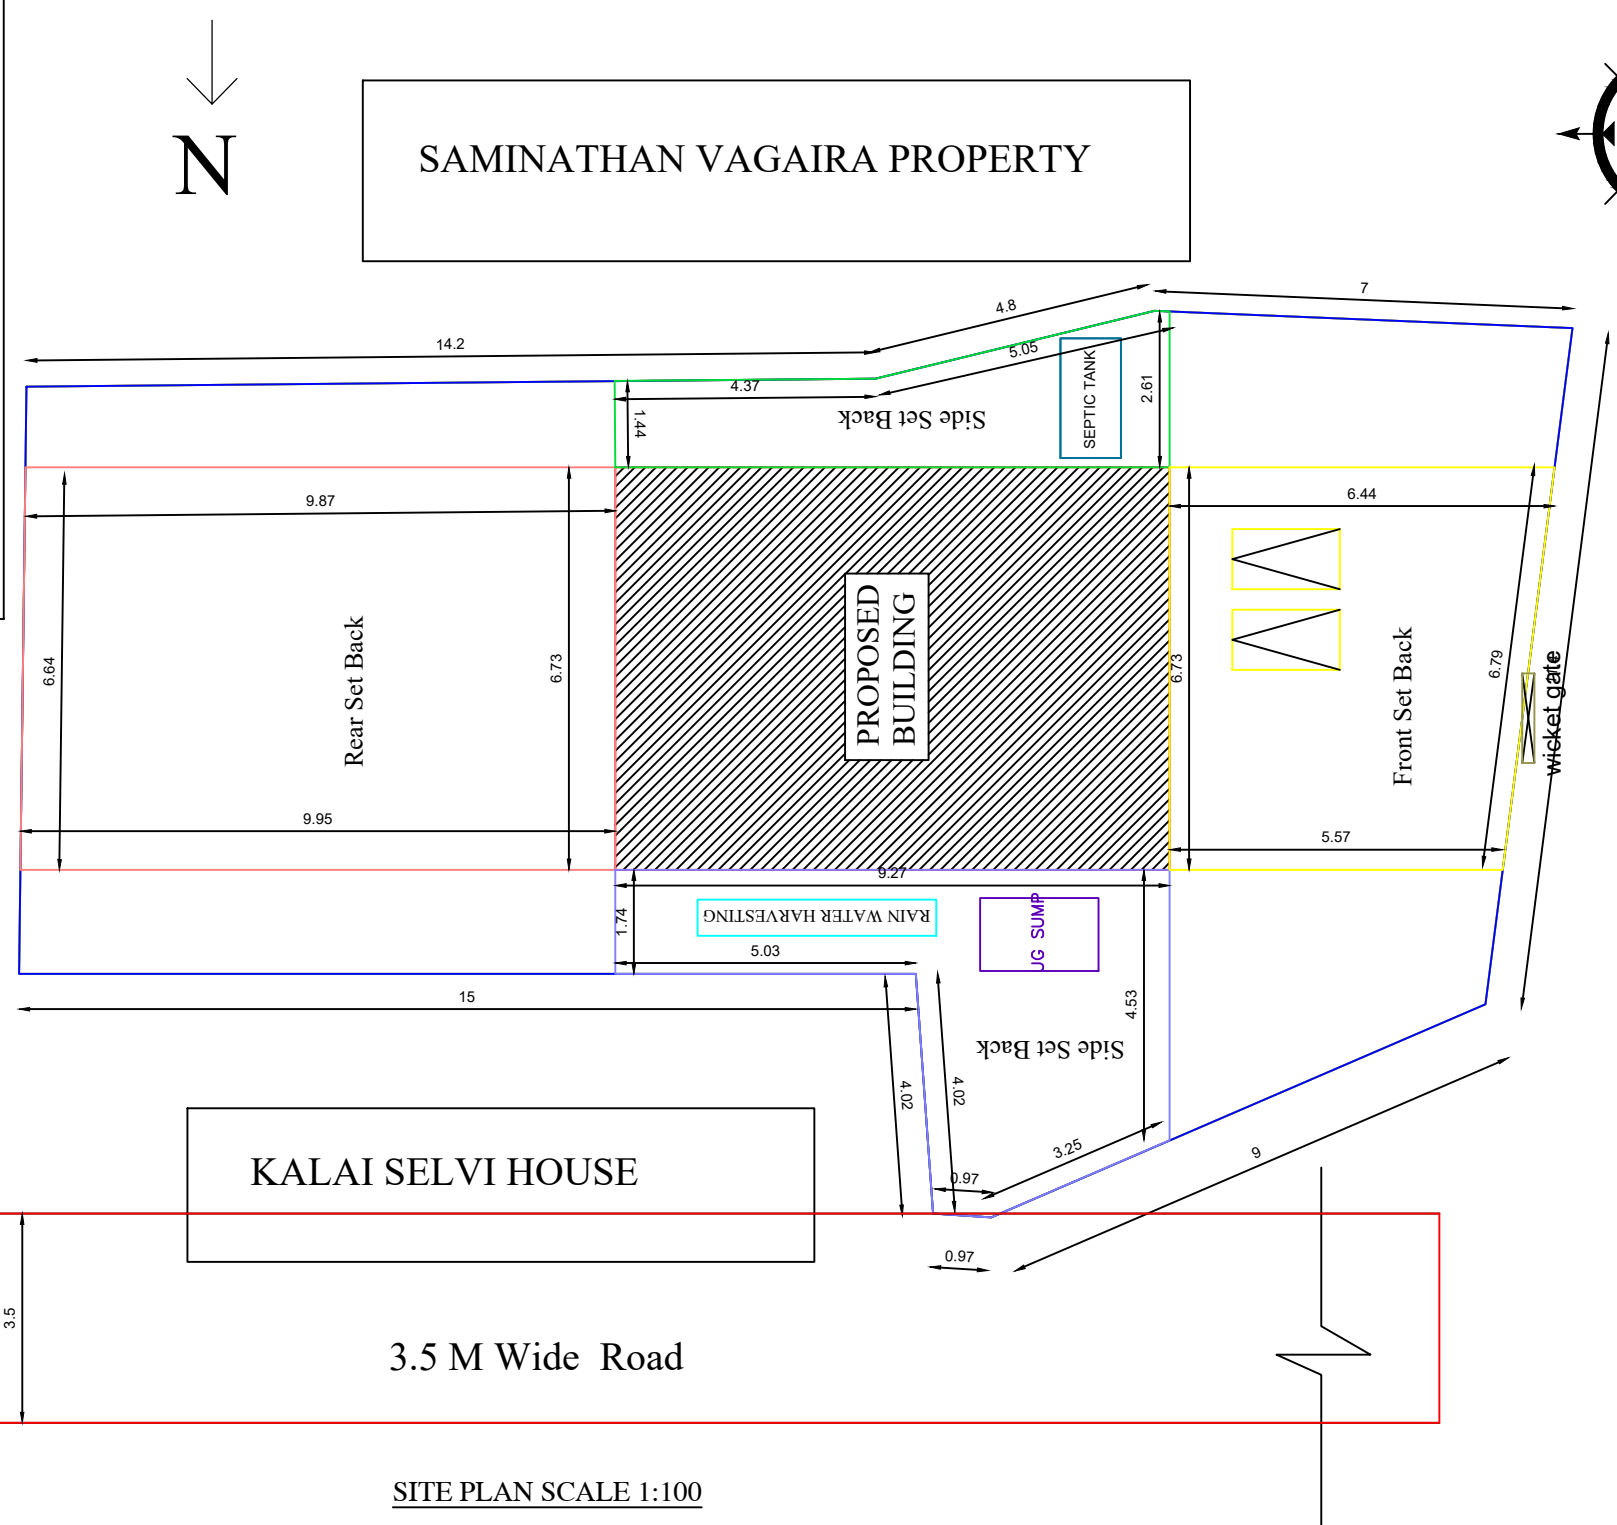

SITE PLAN SCALE 1:100


DETAILS OF EARTHQUAKE :

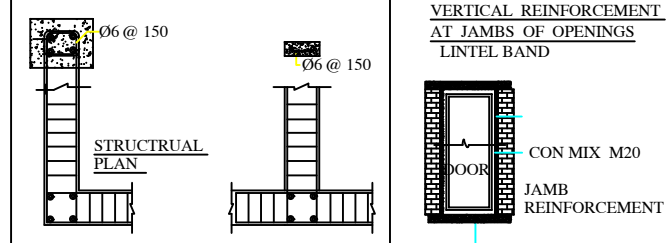



MAIN GATE

WICKET GATE


STAIRCASE DETAILS
(NOT TO SCALE)

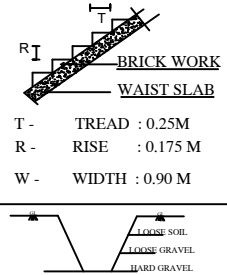


DETAILED PLAN OF
RAINWATER
PERCULATION AND
COLLECTION PIT

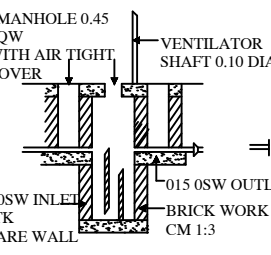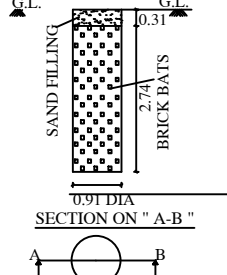


SECTION OF SEPTIC TANK

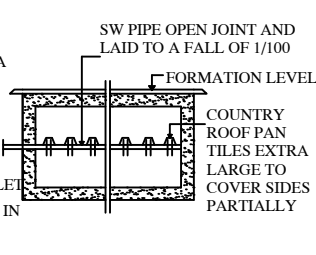

SECTION OF DISPERSION TRENCH

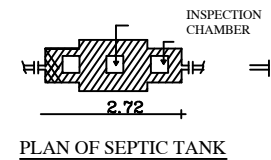

PLAN OF SEPTIC TANK

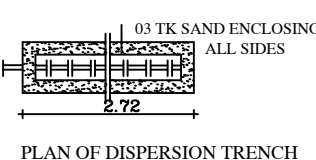

PLAN OF DISPERSION TRENCH

APPROVAL AUTHORITY

AREA DETAILS	SQ.M	SQ.FEET
AREA OF THE SITE AS PER DOCUMENT	281.00	3024.4
AREA OF THE SITE AS PER PATTA	281.00	3024.4
AREA OF THE SITE AS PER FMB	281.00	3024.4
GROUND FLOOR BUILDING	62.38	671.4
AREA OF OPEN SPACE	218.62	2353

Total Builtup Area=62.38 Sqm / 281Sqm

FSI = Total Builtup Area / Total Site Area =0.0.28

COLOUR INDEX

SITE BOUNDARY	
PRO.R.C.C ROOF G.F BUILDING	
RAINWATER STORAGE PIT	
ROAD	

DETAILS OF JOINERIES

MD - MAIN DOOR 1.07 X 2.13	O - OPEN 0.91 X 2.13
D - DOOR 0.91 X 2.13	W - WINDOW 1.22 X 1.22
D1 - DOOR1 0.76 X 2.13	V - VENTILATOR 0.91 X 0.61

Mr.G.SAMMANDAM

APPLICANT:-

J. Vinnarasi

Er.J.VINNARASI,D.C.E.,
Registered Engineer - III
Reg. No: RE (Gr-III)/ALR/June 2025/002
T R CONSTRUCTION
16/7, Velayuthanagar,
Jayankondam -621 802
Cell: 9698215649

REGISTERED ENGINEER: