




PLAN SHOWING THE PROPOSED CONSTRUCTION OF RESIDENTIAL BUILDING IN SF.NO.112/14 AT KAYARLABATH VILLAGE
VALAJANAGARAM PANCHAYAT , ARIYALUR TALUK , ARIYALUR DISTRICT.

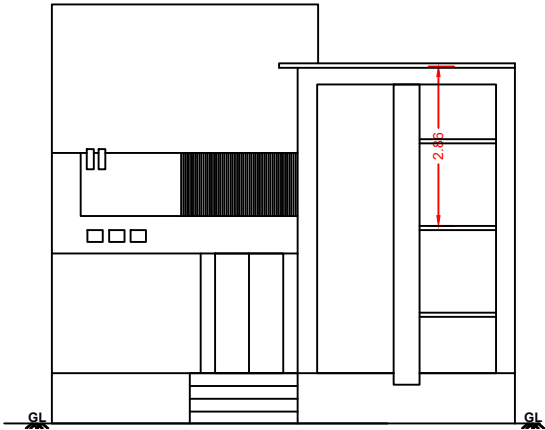


FRONT ELEVATION.

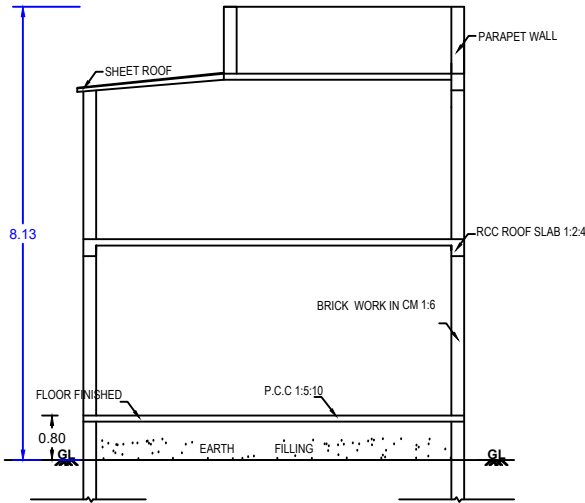


SECTION ON -AB

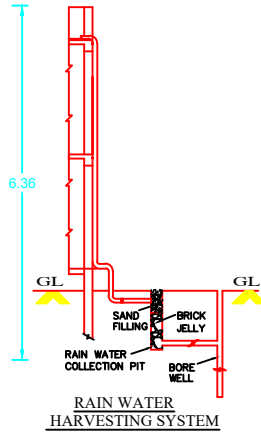


RAIN WATER HARVESTING SYSTEM

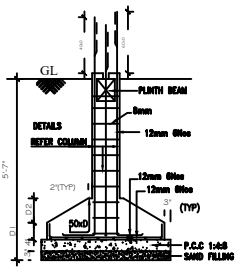


FOUNDATION DETAILS
SCALE : 1:50.

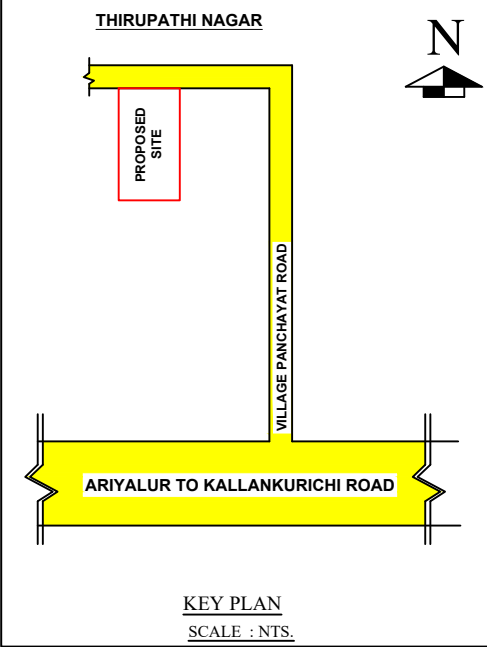


KEY PLAN
SCALE : NTS.

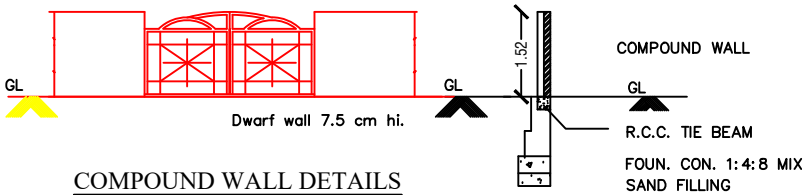



COMPOUND WALL DETAILS

 


Dwarf Wall Details

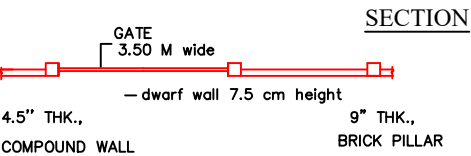


COMPOUND WALL PLAN

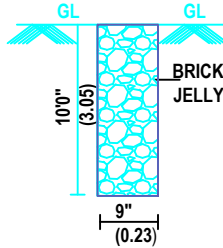 


PERCOLATION PIT

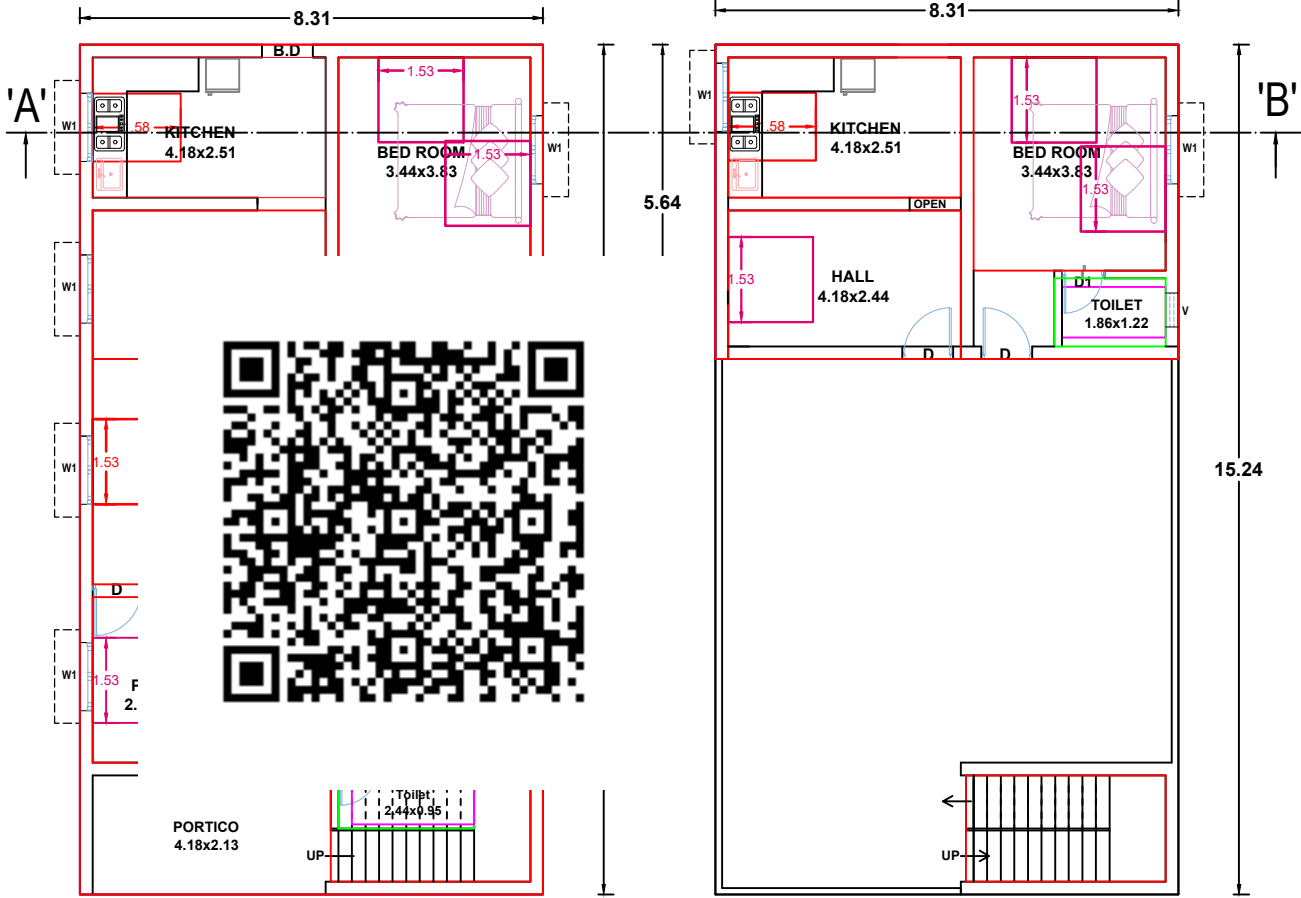

PRO.GROUND FLOOR PLAN

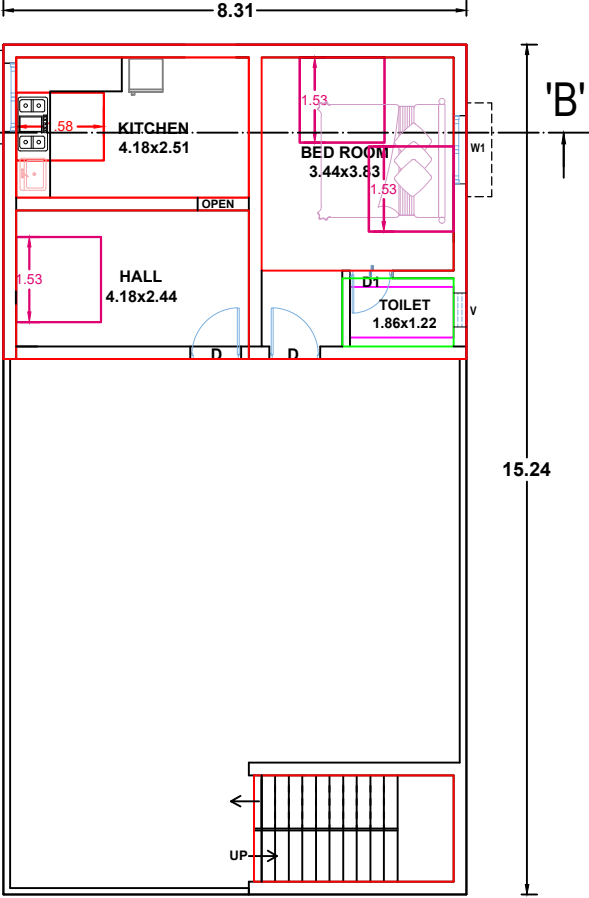

PRO.FIRST FLOOR PLAN

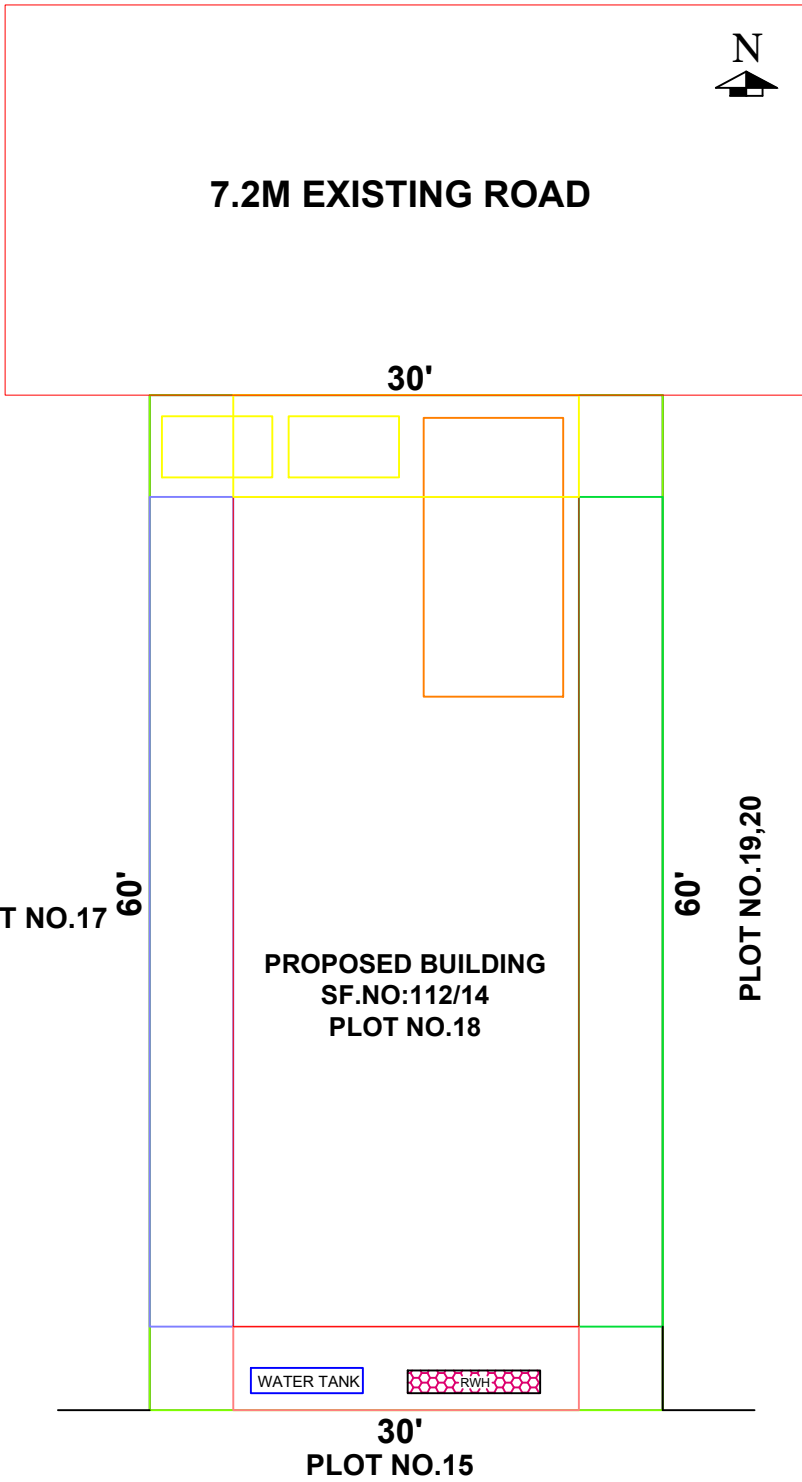

AREA STATEMENT	SQ.FT	SQ.MT
PLOT AREA (AS PER DOCUMENT)	1800.00	167.22
PLOT AREA (AS PER PATTI)	1800.00	167.22
PLOT AREA (AS PER SITE)	1800.00	167.22
FSI AREA		
PRO. GROUND FLOOR AREA	1363.20	126.64
PRO. FIRST FLOOR AREA	504.40	46.86
TOTAL FSI AREA	1867.60	173.50

JOINERY DETAILS:		
	DESCRIPTION	IN METER
MD	MAIN DOOR	1.00X2.13
D1	DOOR	0.91X2.13
D2	TOILET DOOR	0.76X2.13
O	OPENING	0.91X2.13
W	WINDOW	1.83X1.22
W1	WINDOW	1.83X0.91
W2	WINDOW	1.22X1.22
V	VENTILATOR	0.91X0.61

COLOUR INDEX:	
PROPOSED BUILDING	
EXISTING ROAD	
BOUNDARY LINE	
DEMOLITION	

OWNER/ POWER AGENT

Er.S.ARUNKUMAR,DCE., DTCP Registered Engineer No.AYR /RE/GR.III/2024/003 KANDHAN PLANNERS & CONSTRUCTION Sendurai Road, Ariyalur - 621 704. Cell : 76399 55729.
REGISTERED ENGINEER.