



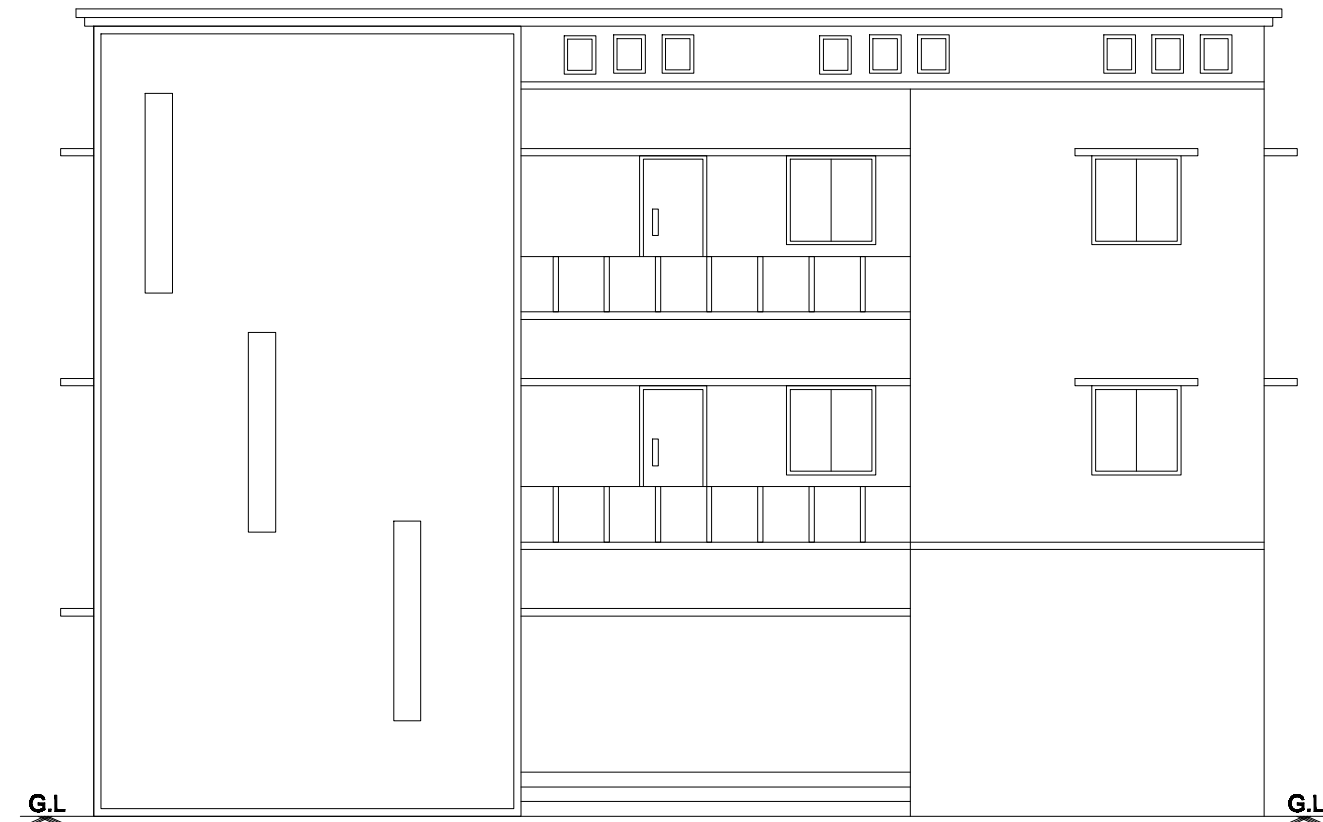

FRONT ELEVATION

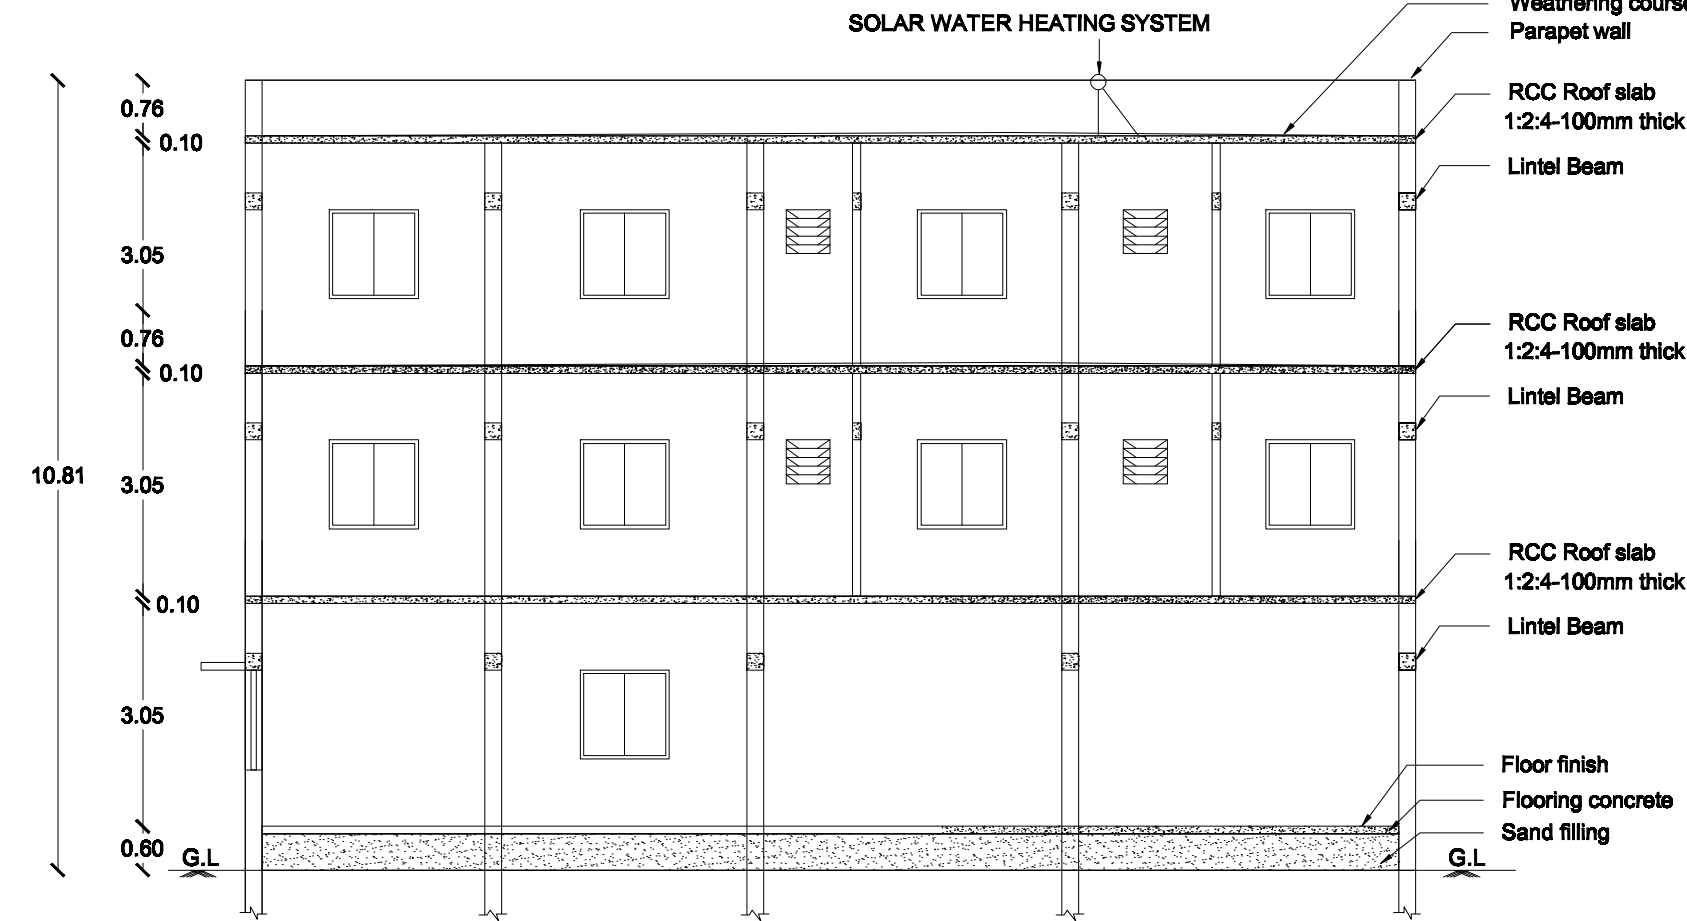


SECTION ON MK


PLAN SHOWING THE PROPOSED GROUND, FIRST & SECOND FLOOR CONSTRUCTION OF R.C.C ROOF RESIDENTIAL BUILDING IN R.S.NO:106/10, PATTa NO:1828, AT THIRUMANUR VILLAGE & PANCHAYAT, ARIYALUR TALUK & DISTRICT.

NAME OF THE OWNER: Mrs. A. KARTHIGAI RANI.
SCALE 1:100


OFFICE USE:

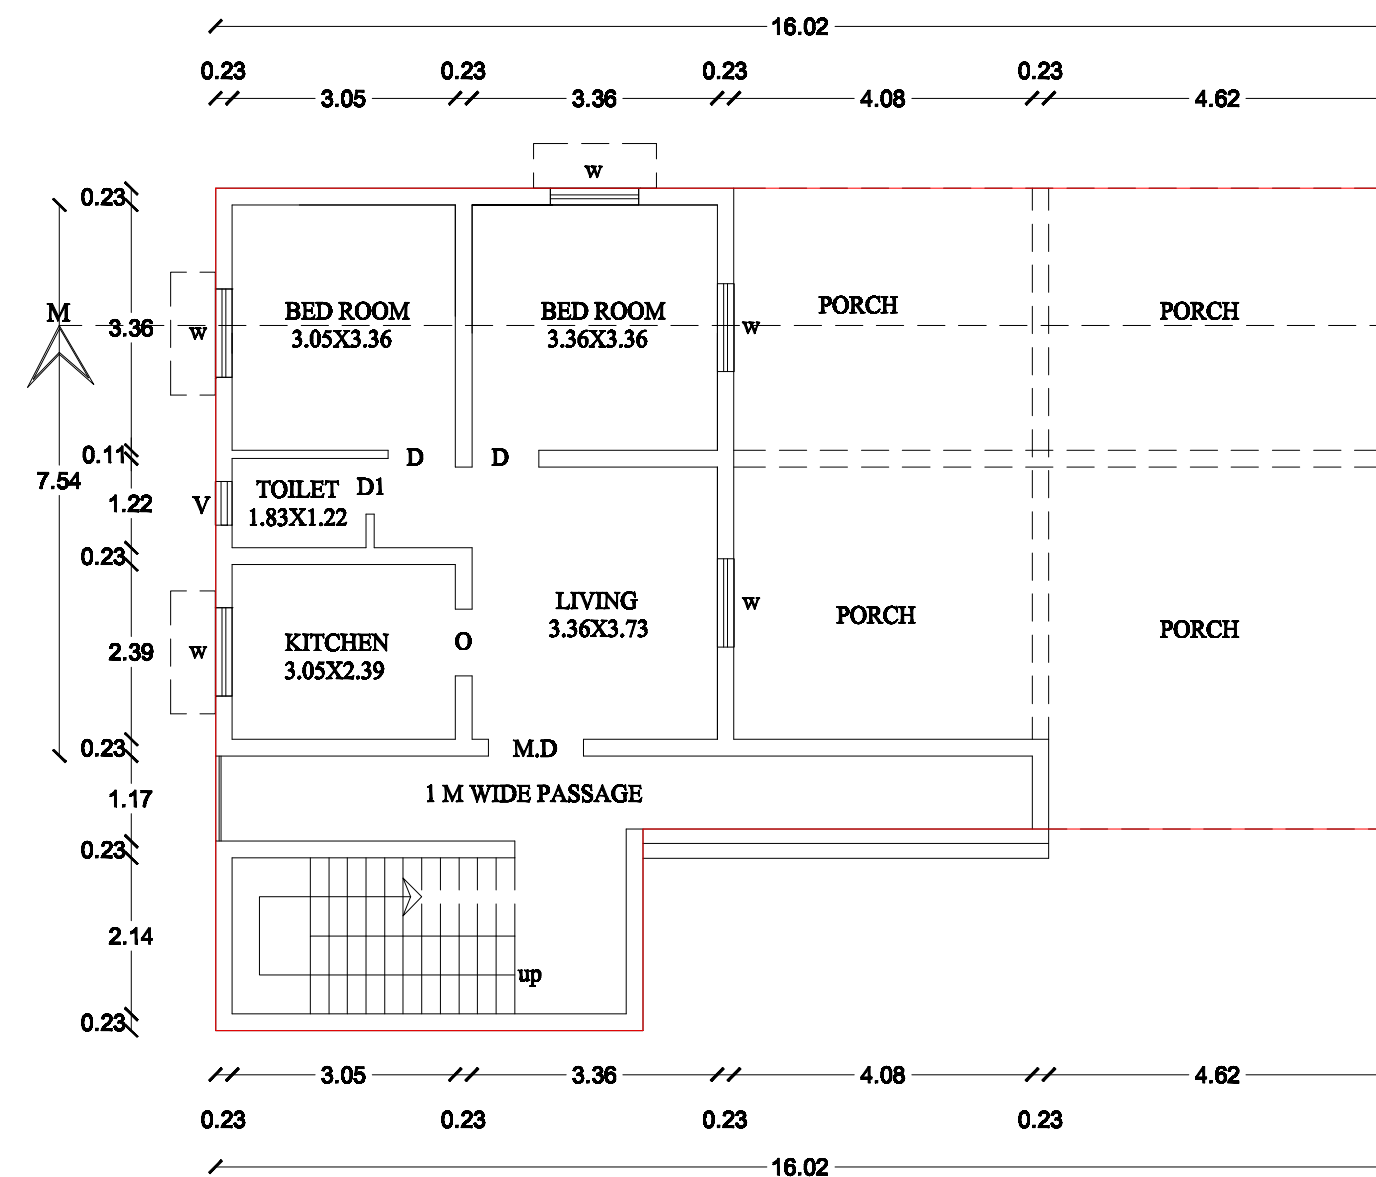

PRO - GROUND FLOOR PLAN

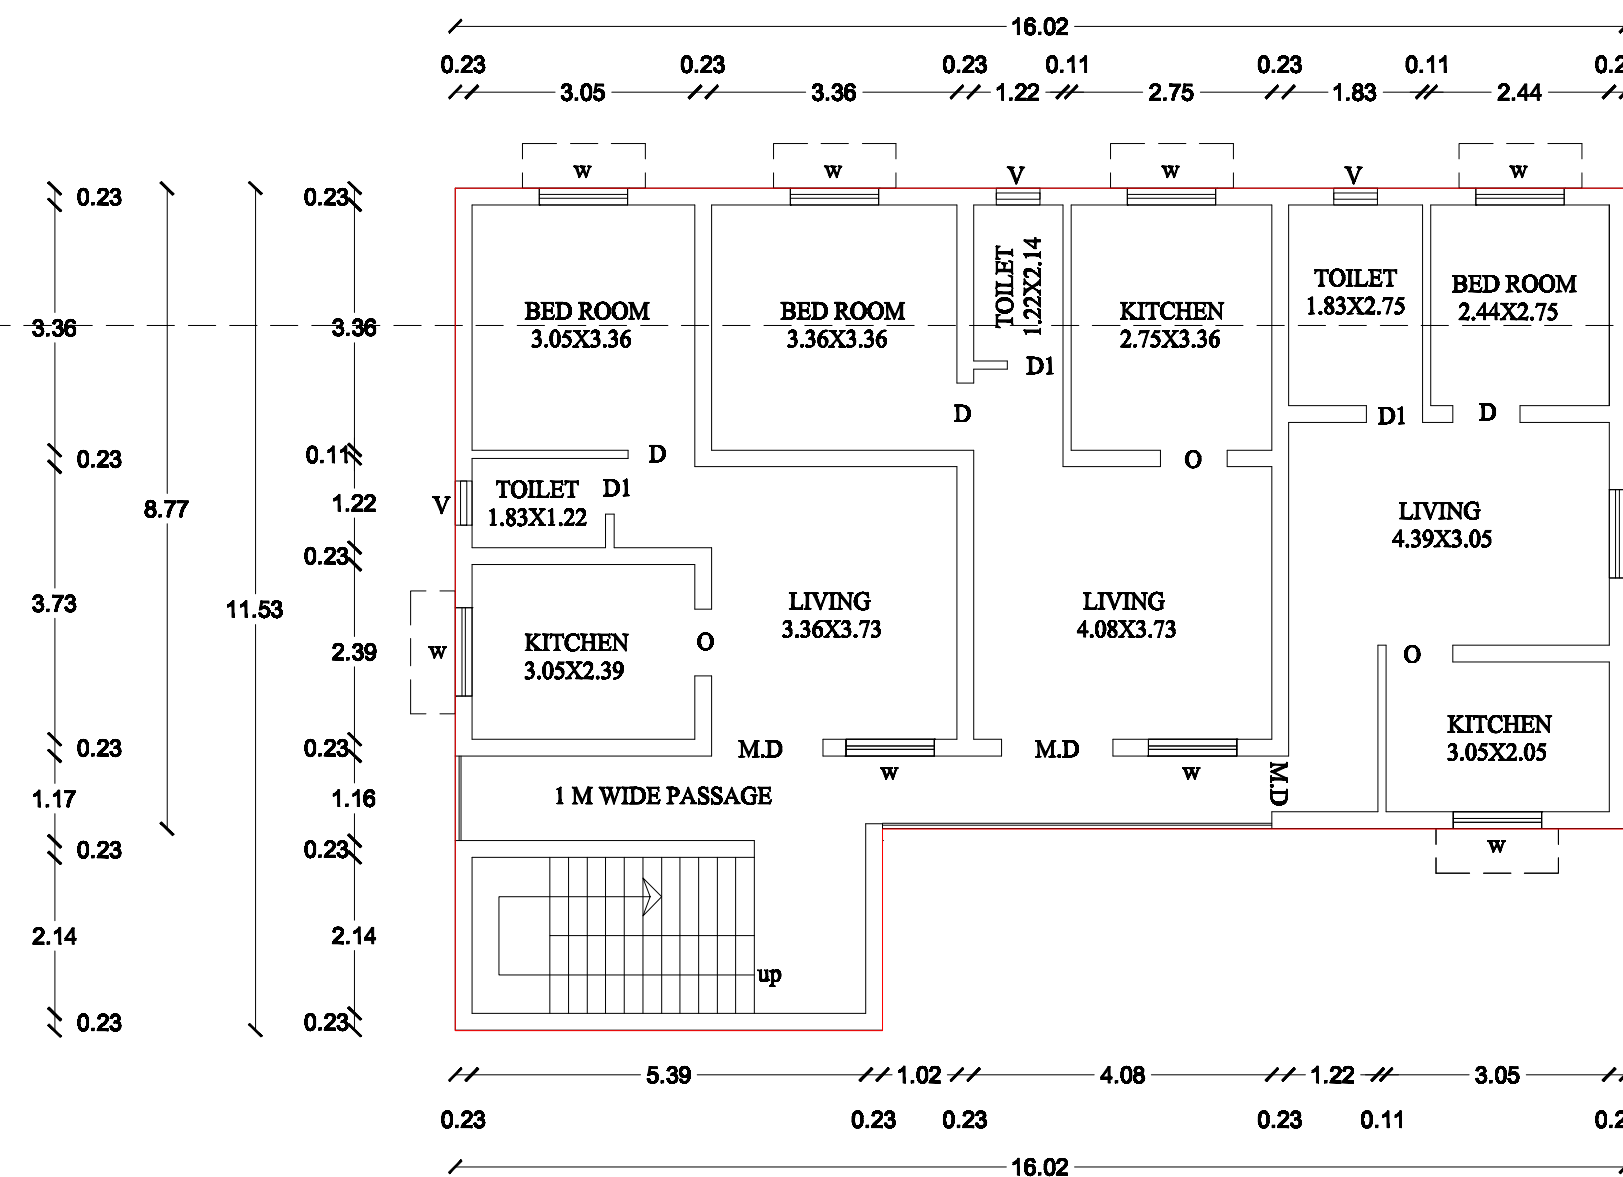


PRO - FIRST FLOOR PLAN

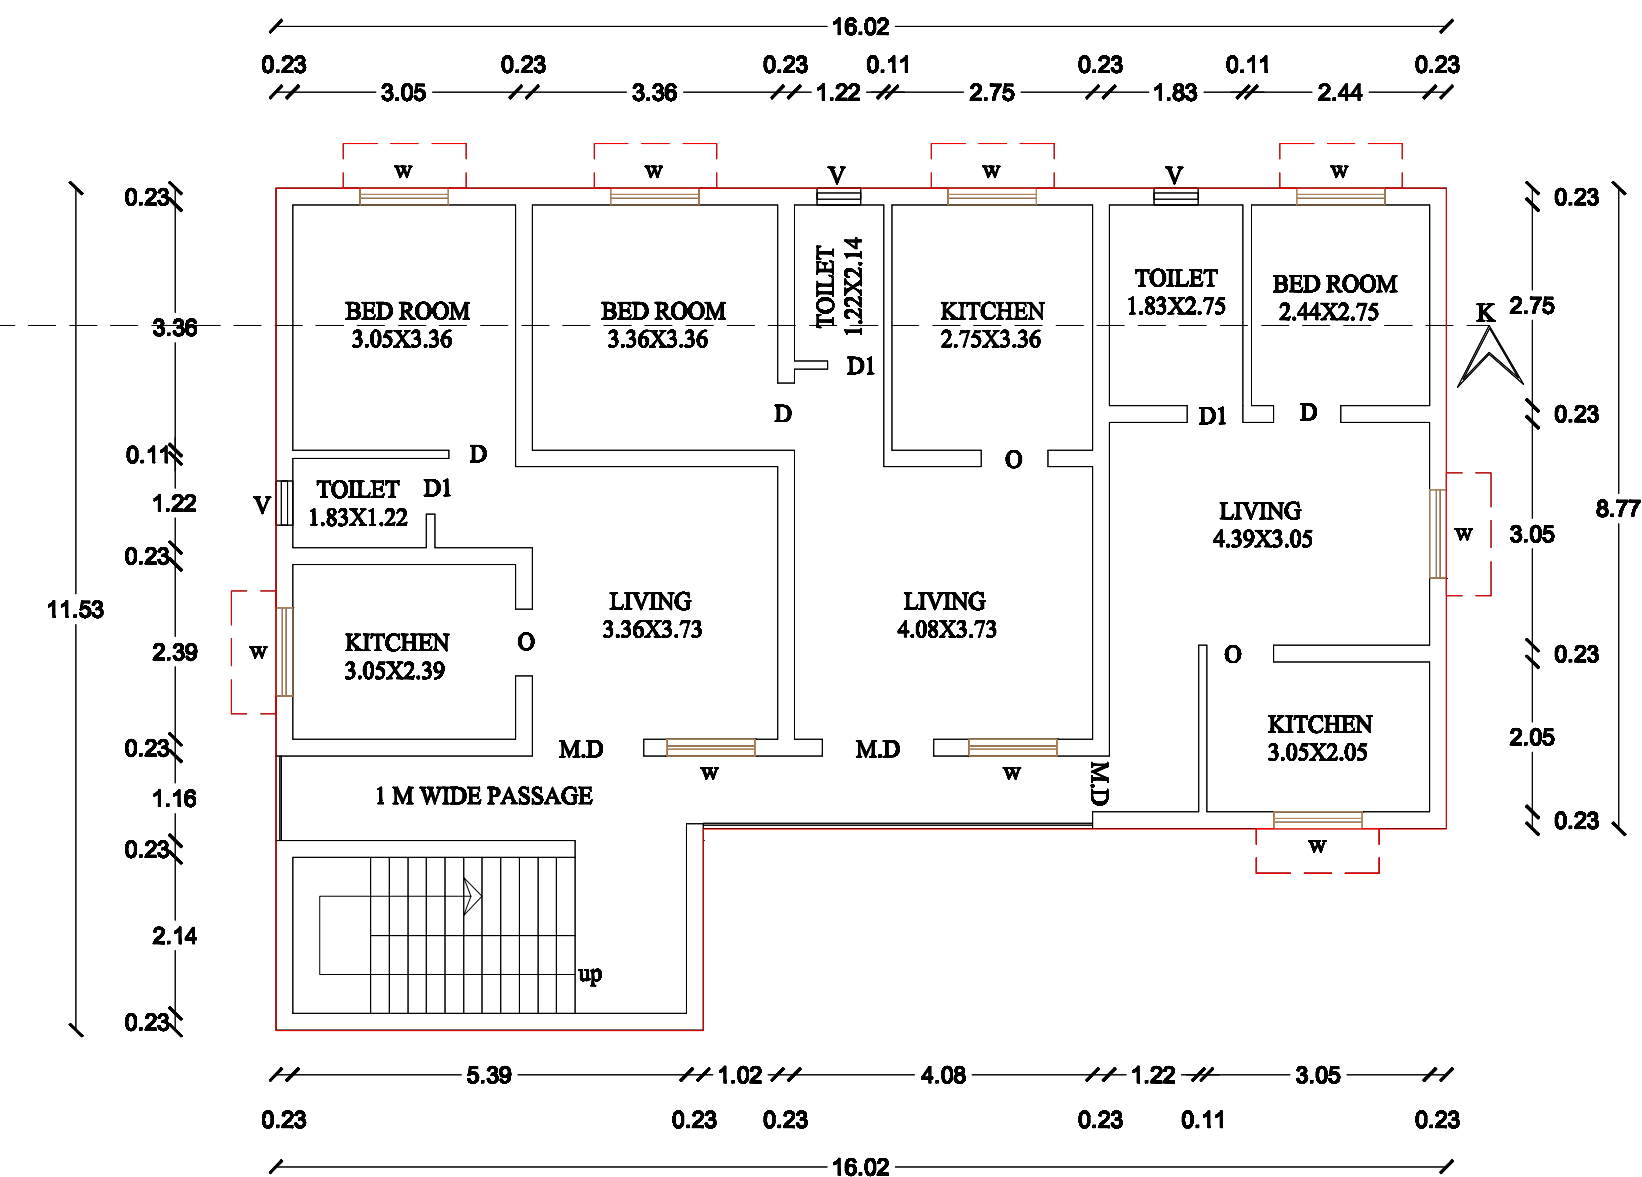


PRO - SECOND FLOOR PLAN

Waste water from kitchen and wash will
Be recharged in R.W.H As per building

All Dimensions are in 'METRES'
SCALE - 1: 100

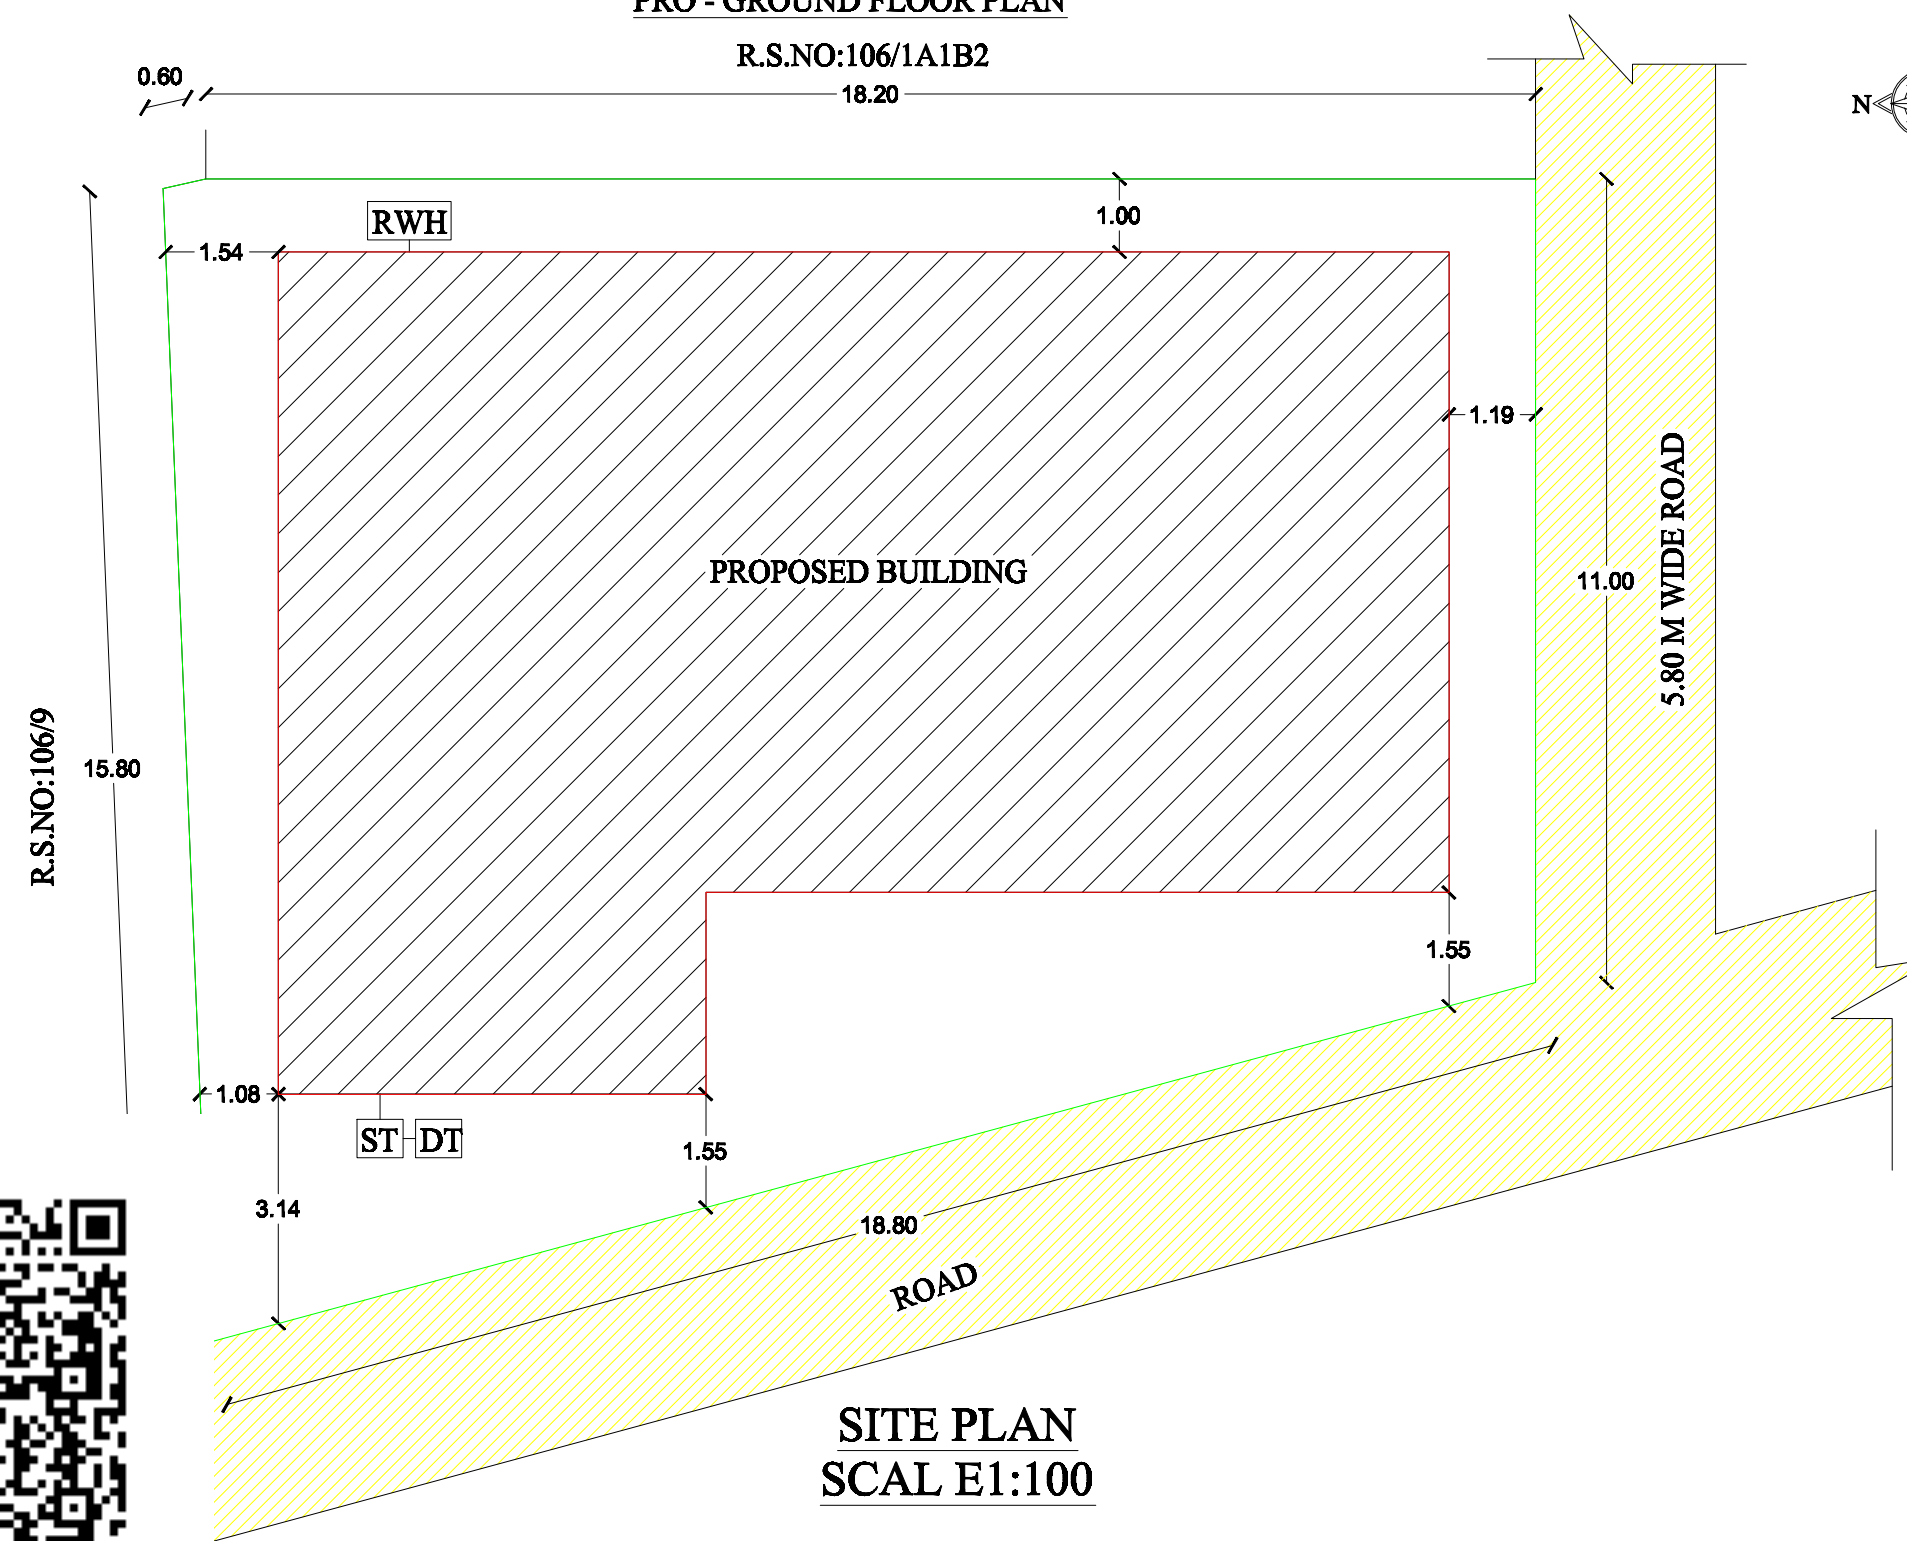

SITE PLAN
SCALE 1:100

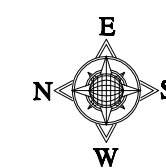

REFERENCE IN METER

GG GRILL GATE	1.07 X 2.10
M.D MAIN DOOR	1.07 X 2.10
D DOOR	0.91 X 2.10
D1 DOOR	0.76 X 2.10
W WINDOW	1.22 X 1.37
V VENTILATOR	0.92 X 0.61

COLOUR INDEX

PROPOSED		
BOUNDARY		ROAD
AREA DETAILS	SQ M.	SQ FT.
SITE AREA (AS PER PATTa)	250.00	2690.00
PRO - G.F AREA	156.66	1686.00
PRO - F.F AREA	156.66	1686.00
PRO - S.F AREA	156.66	1686.00
OPEN SPACE	93.34	1004.00

APPLICANT:

Mrs. A. KARTHIGAI RANI

ENGINEER:

Er. V. VIVEKRAJ D.C.E., D.L.S., B.E.,
(Registered Engineer, Planner,
Consulting Civil Engineer)
Grade - III T.P.R.E NO: 006
VVR CONSTRUCTION
No. 60A, 15 Mandapa Street, Thiruvaiyaru
Cell : 9566918666, 9345284668

