

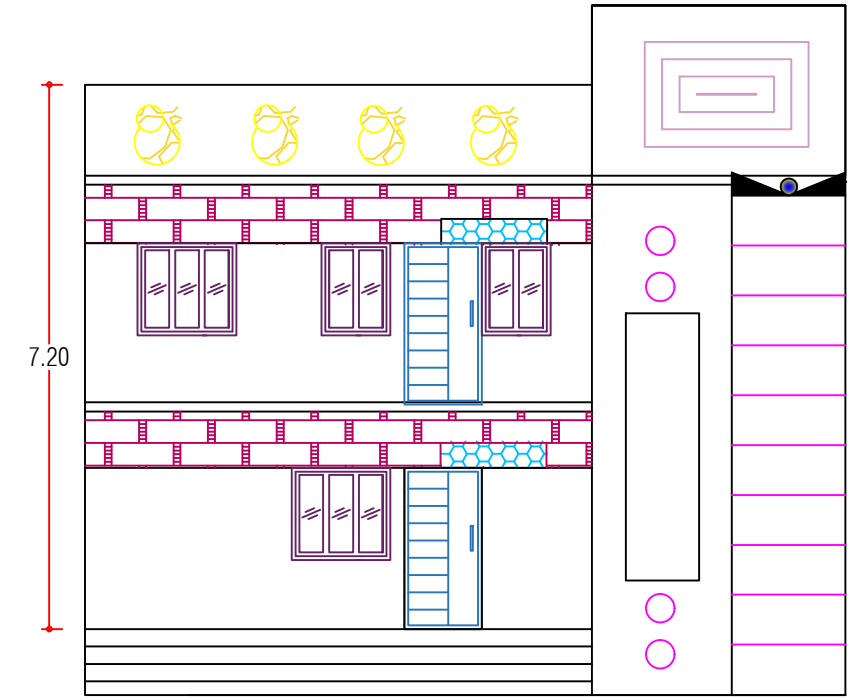



PLAN SHOWING THE PROPOSED GROUND FLOOR, FIRST FLOOR RESIDENTIAL BUILDING
AT SURVEY NO: 75/4D3, AS PER PATTA NO: 2240,THANDALAI VILLAGE, & PANCHAYAT,
JAYANKONDAM PANCHAYAT UNION ,UDAYARPALAYAM (TK), ARIYALUR (DT).621803.,

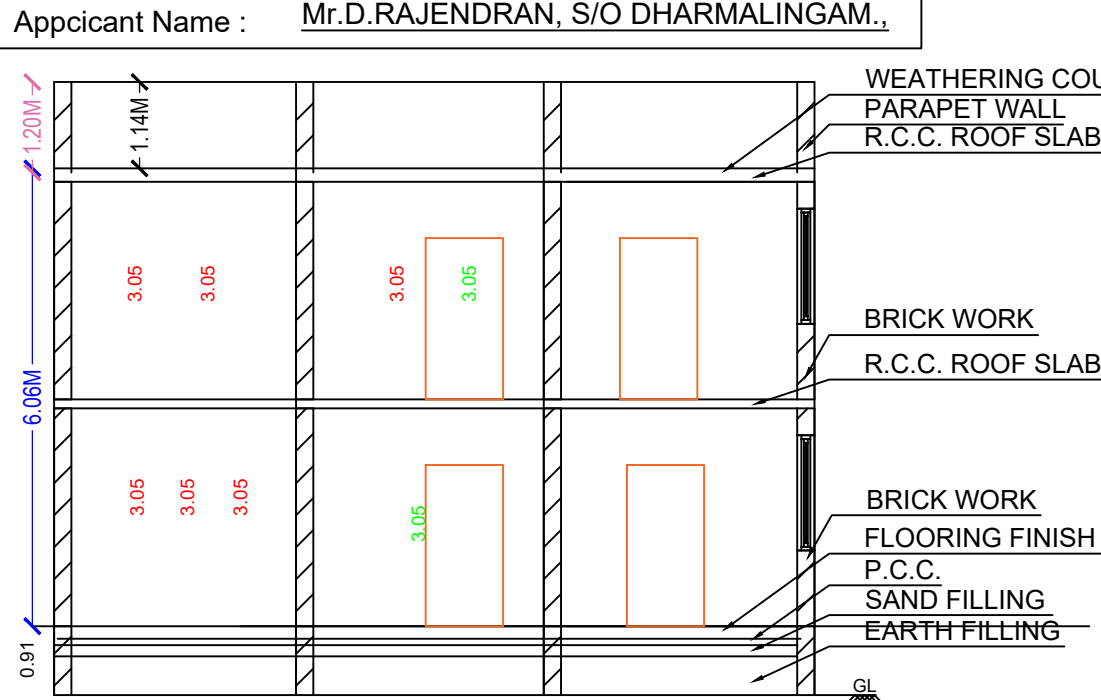



ELEVATION

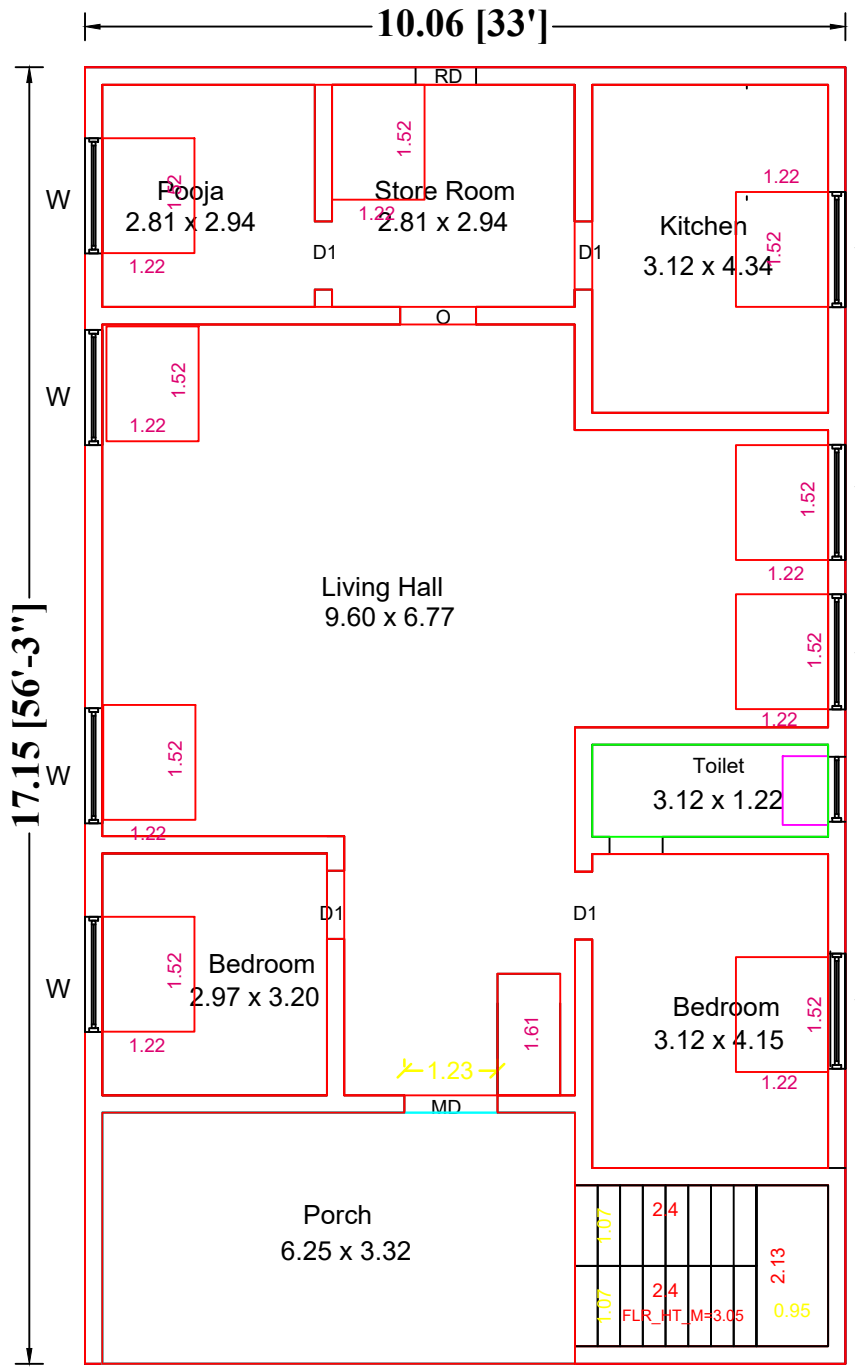

SECTION ON XX

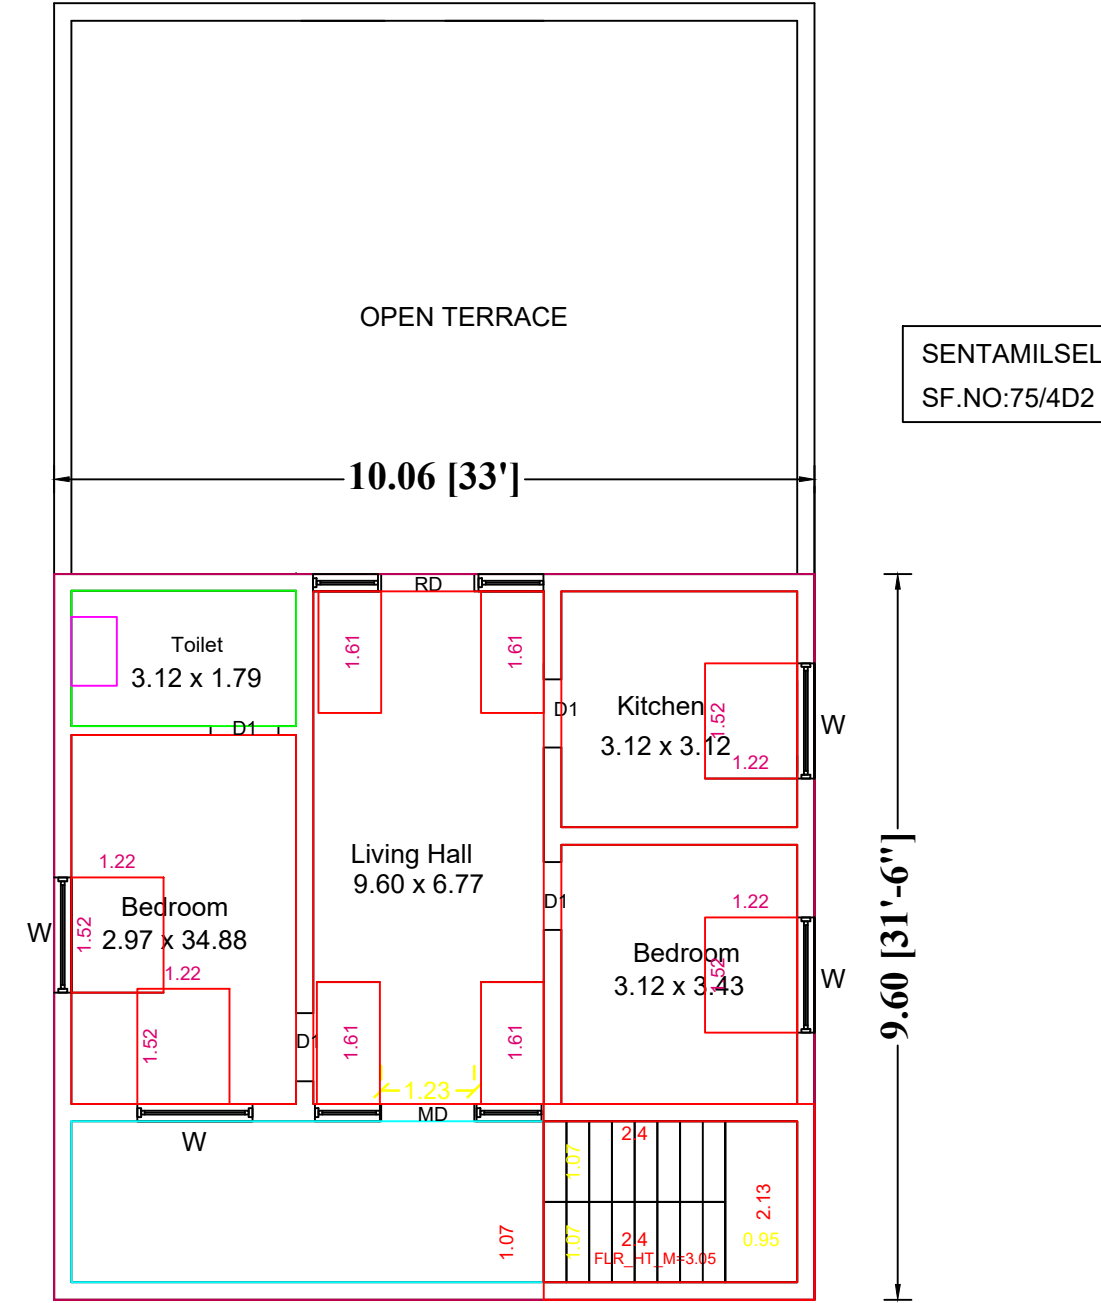

FIRST FLOOR PLAN

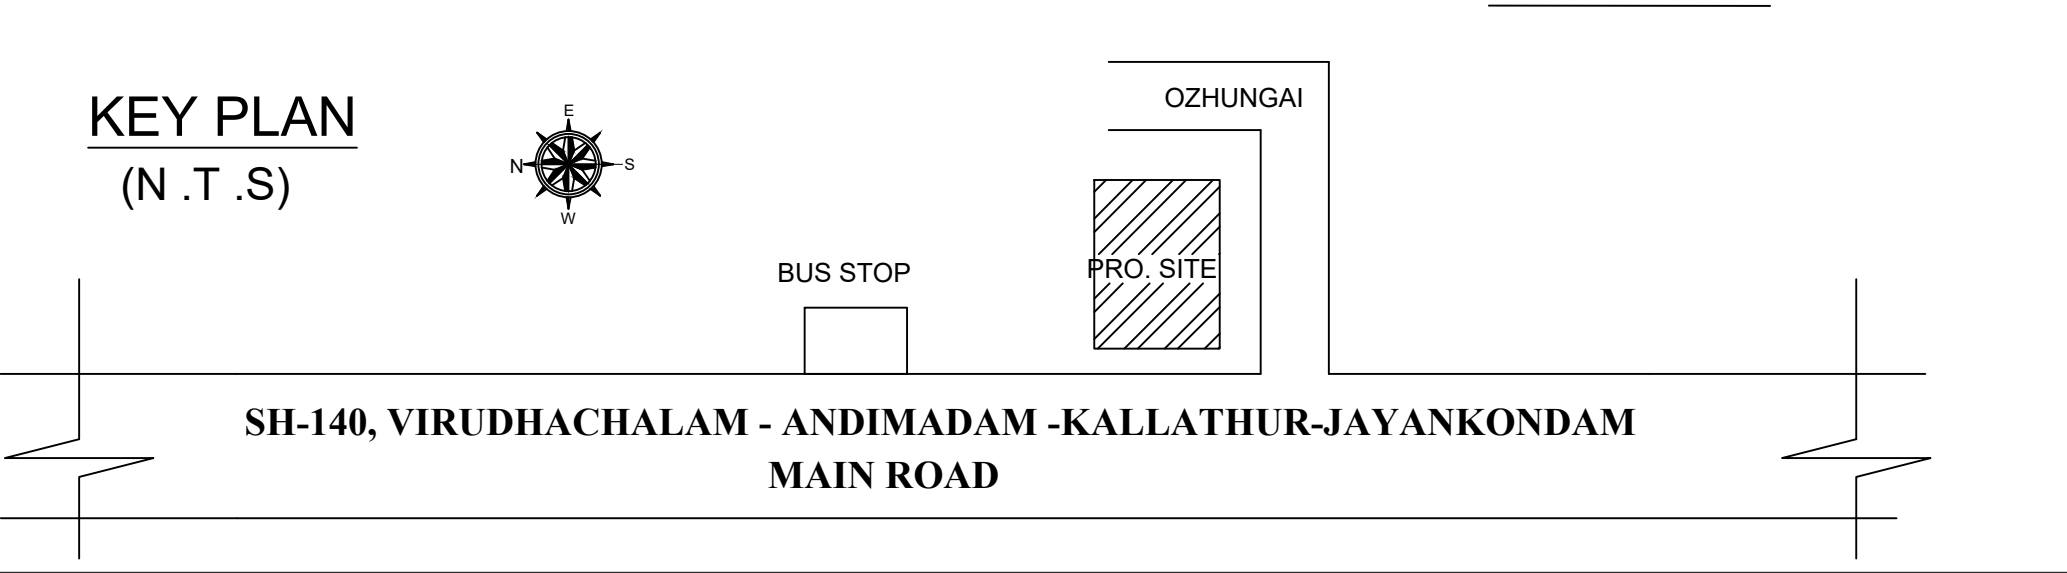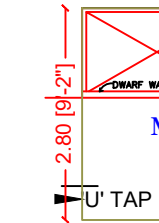

KEY PLAN
(N.T.S)




OZHUNGAI




BUS STOP




SH-140, VIRUDHACHALAM - ANDIMADAM - KALLATHUR-JAYANKONDAM
MAIN ROAD

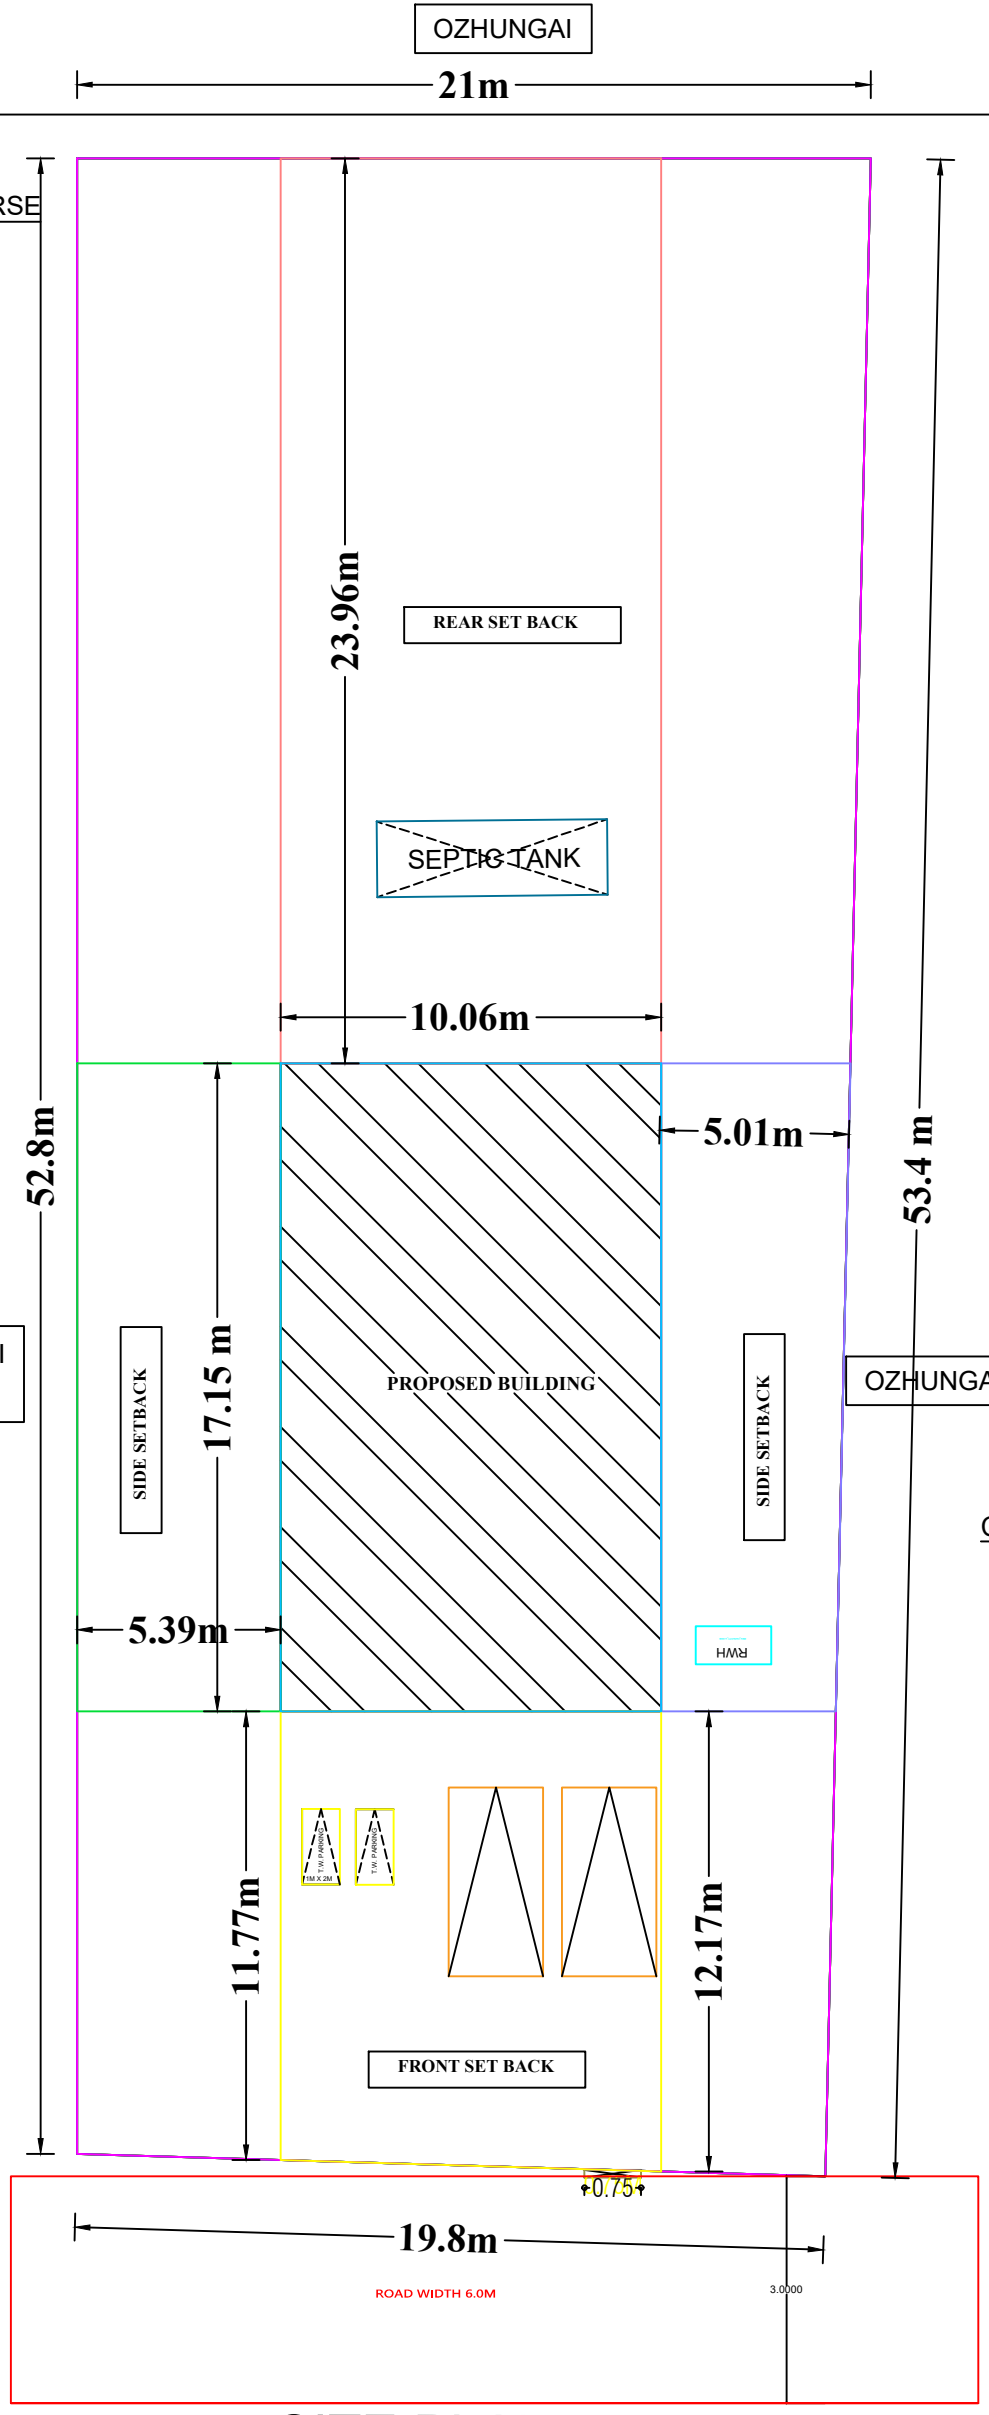


SITE PLAN

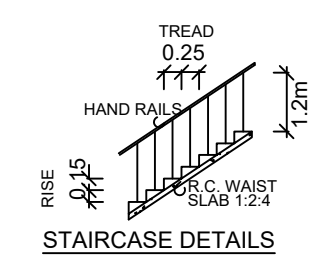

STAIRCASE DETAILS

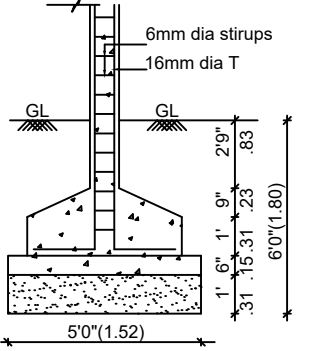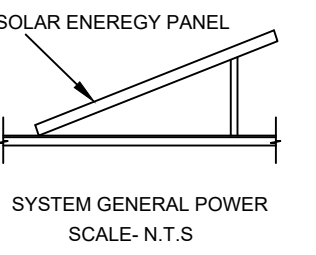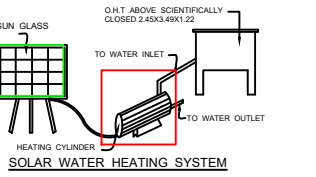


COLUMN FOUNDATION DETAIL

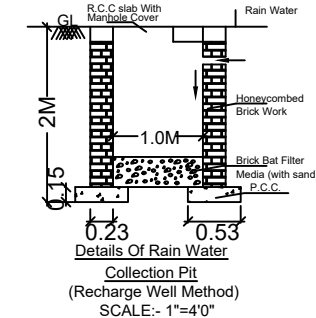


Details of Rain Water Collection Pit (Recharge Well Method)


SCALE:- 1"=4'0"

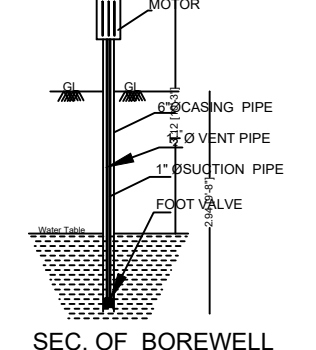

SEC. OF BOREWELL

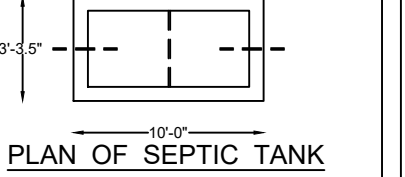

PLAN OF SEPTIC TANK

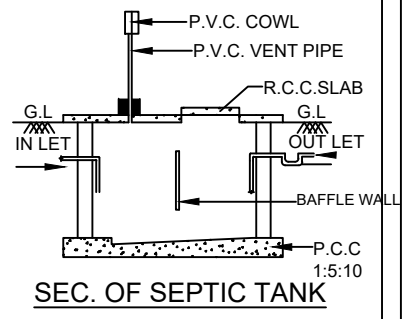

SEC. OF SEPTIC TANK

OFFICE USE

APPROVAL AUTHORITY

AREA DETAILS	SQ.M	SQ.FT
AREA OF THE SITE AS PER DOCUMENT	1121.61	12071.95
AREA OF THE SITE AS PER PATTA	1121.61	12071.95
AREA OF THE SITE AS PER FMB	1083.42	11660.95
GROUND FLOOR BUILDING	172.53	1856.94
FIRST FLOOR BUILDING	96.58	1039.49
AREA OF OPEN SPACE	949.08	10215.01

Total Builtup Area=172.53 Sqm / 1121.61Sqm

FSI = Total Builtup Area / Total Site Area =0.51

COLOUR INDEX

SITE BOUNDARY	
PRO.R.C.C ROOF G.F BUILDING	
RAINWATER STORAGE PIT	
ROAD	

PARKING STALL DETAILS

CAR SPACE	0	2
BIKE SPACE	0	2

DETAILS OF JOINERIES

MD - MAIN DOOR	1.07 X 2.13	O - OPEN	- 0.91 X 2.13
D - DOOR	0.91 X 2.13	W - WINDOW	- 1.22 X 1.22
D1 - DOOR1	0.76 X 2.13	V - VENTILATOR	- 0.91 X 0.61

Mr.D.RAJENDRAN

Mr.D.RAJENDRAN

APPLICANT:-

J. Vinnarasi

Er.J.VINNARASI,D.C.E.,
Registered Engineer - III
Reg. No: RE (Gr-III)/ALR/June 2025/002
TR CONSTRUCTION
16/7, Velayuthanagar,
Jayankondam - 621 802
Cell: 9698215649

REGISTERED ENGINEER: