



PLAN SHOWING THE PROPOSED CONSTRUCTION OF A GROUND FLOOR RCC ROOF RESIDENTIAL BUILDING IN S.F NO-149/4A,
& PATTA NO-4670 AT NARASINGAPALAYAM , VILLAGE, VANGUDI PANCHAYAT, UDAYARPALAYAM (TK) ARIYALUR (DT)-912 903

SHEET NO:1




APPLICANT NAME: Mr.VADIVEL. K , S/O KUNAPAL.,

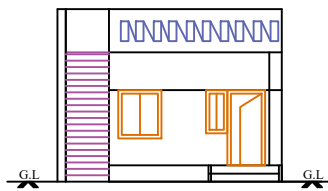


FRONT ELEVATION

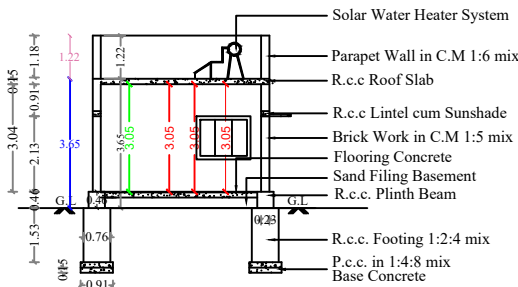


SECTION ON - "AA"

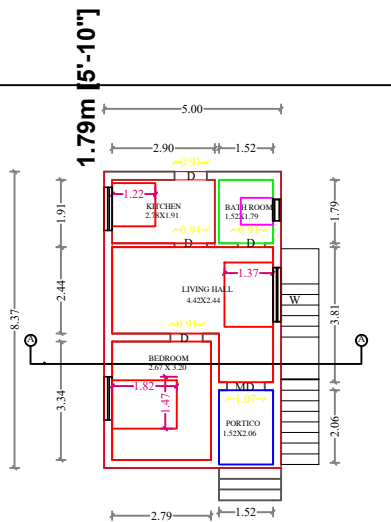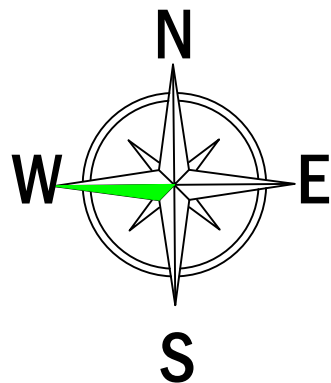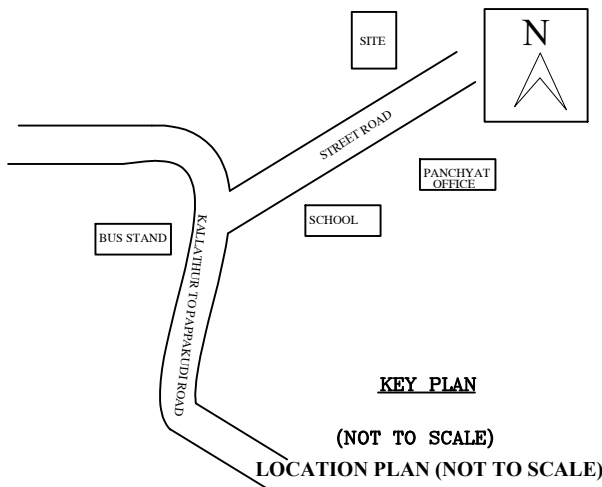


GROUND FLOOR PLAN

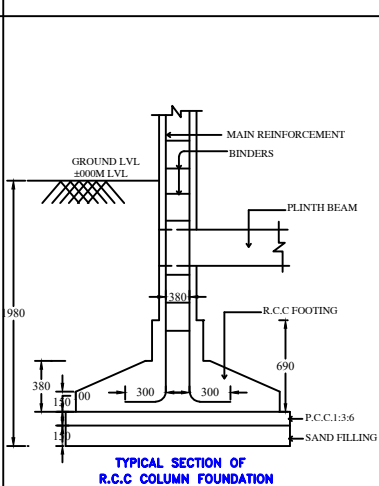


TYPICAL SECTION OF R.C.C COLUMN FOUNDATION

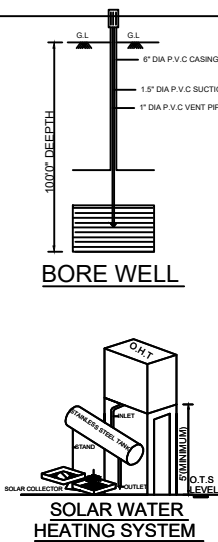


SOLAR WATER HEATING SYSTEM

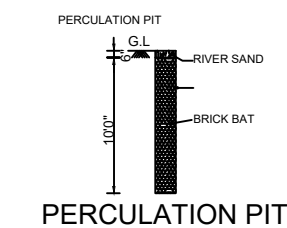


PERCOLATION PIT

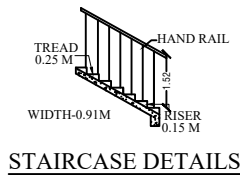


STAIRCASE DETAILS

 


SIDE ELEVATION

 


PLAN

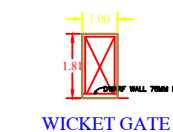

WICKET GATE

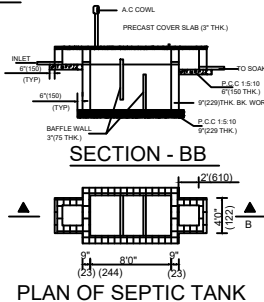

PLAN OF SEPTIC TANK

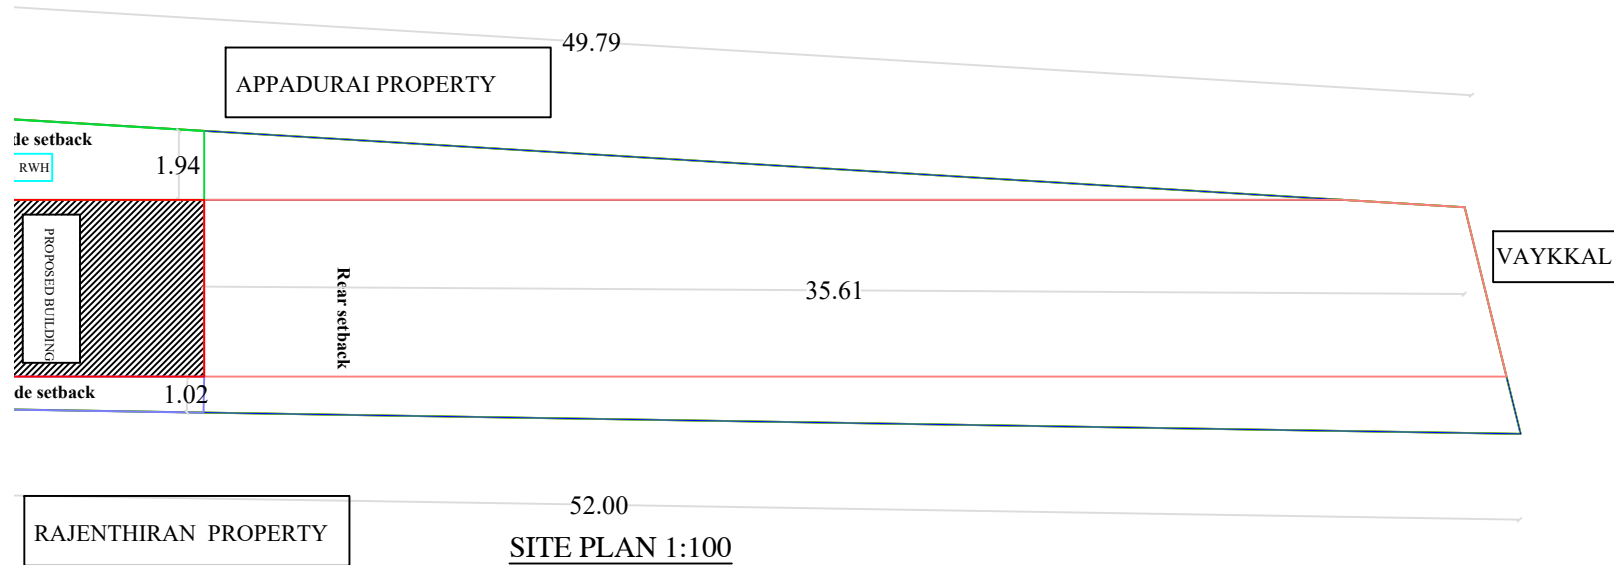

APPROVAL AUTHORITY

COLOR INDEX

	SITE BOUNDRY
	PRO. R.C.C ROOF RESIDENTIAL BUILDING
	ROAD DETAILS

PARKING STALL DETAILS

CAR SPACE	0	1
BIKE SPACE	0	1
SCALE = 1" = 8'-0" (1:100)	All Dimensions Are In Meters	

SCHEDULE OF JOINERIES

DESCRIPTION	SIZE IN FEET	SIZE IN M
Main Door - MD	3'6" x 7'0"	1.07 x 2.13
Door - D1	3'0" x 7'0"	0.91 x 2.13
Door - D2	2'9" x 7'0"	0.84 x 2.13
Open - O	4'0" x 7'0"	1.22 x 2.13
Window - W1	4'0" x 4'0"	1.22 x 1.22
Kitchen Window - KW	4'0" x 3'6"	1.22 x 1.06
Ventilator - V	2'6" x 2'0"	0.76 x 0.61

AREA OF THE PROPOSED CONSTRUCTION DETAILS

DESCRIPTION	SQ.FT	SQ.M
Area of the Site (as per Document)	4303.72	399.86
Aera Of The Site as Per FMB	4088.64	379.86
Plinth Area of the Ground Floor	450.10	41.82
Area of the Open Space	3853.62	358.04

Total Builtup Area=41.82 Sqm / 399.86Sqm

FSI = Total Builtup Area / Total Site Area =0.10

APPLICANT SIGN

Mr.VADIVEL.,
APPLICANT NAME & SIGNATURE

J. Vinnarasi

Er.J.VINNARASI,D.C.E.,
Registered Engineer - III
Reg. No: RE (Gr-III)/ALR/June 2025/002
T R CONSTRUCTION
16/7, Velayuthanagar,
Jayankondam - 621 802
Cell: 9698215649

ENGINEER / L.B.S