


PLAN SHOWING THE PROPOSED CONSTRUCTION OF R.C.C ROOF COMMERCIAL BUILDING IN GROUND FLOOR,
AT S.F No: 174/9, 175/1B, MAIN ROAD, SUTHAMALLI VILLAGE & PANCHAYAT, T.PALUR UNION PANCHAYAT,
UDAYARPALAYAM TALUK, ARIYALUR DISTRICT.

Owner:- Mrs.D.RAMYA D/o DEVENDIRAN.

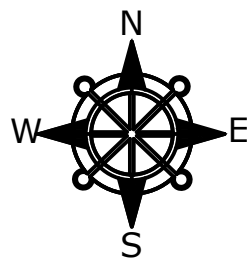

SCALE - 1:100


SHEET NO :01

ALL DIMENSIONS ARE IN METER.


SITE PLAN

(SCALE 1:100)


SELVI, BALASURYA & YOKANATH LAND

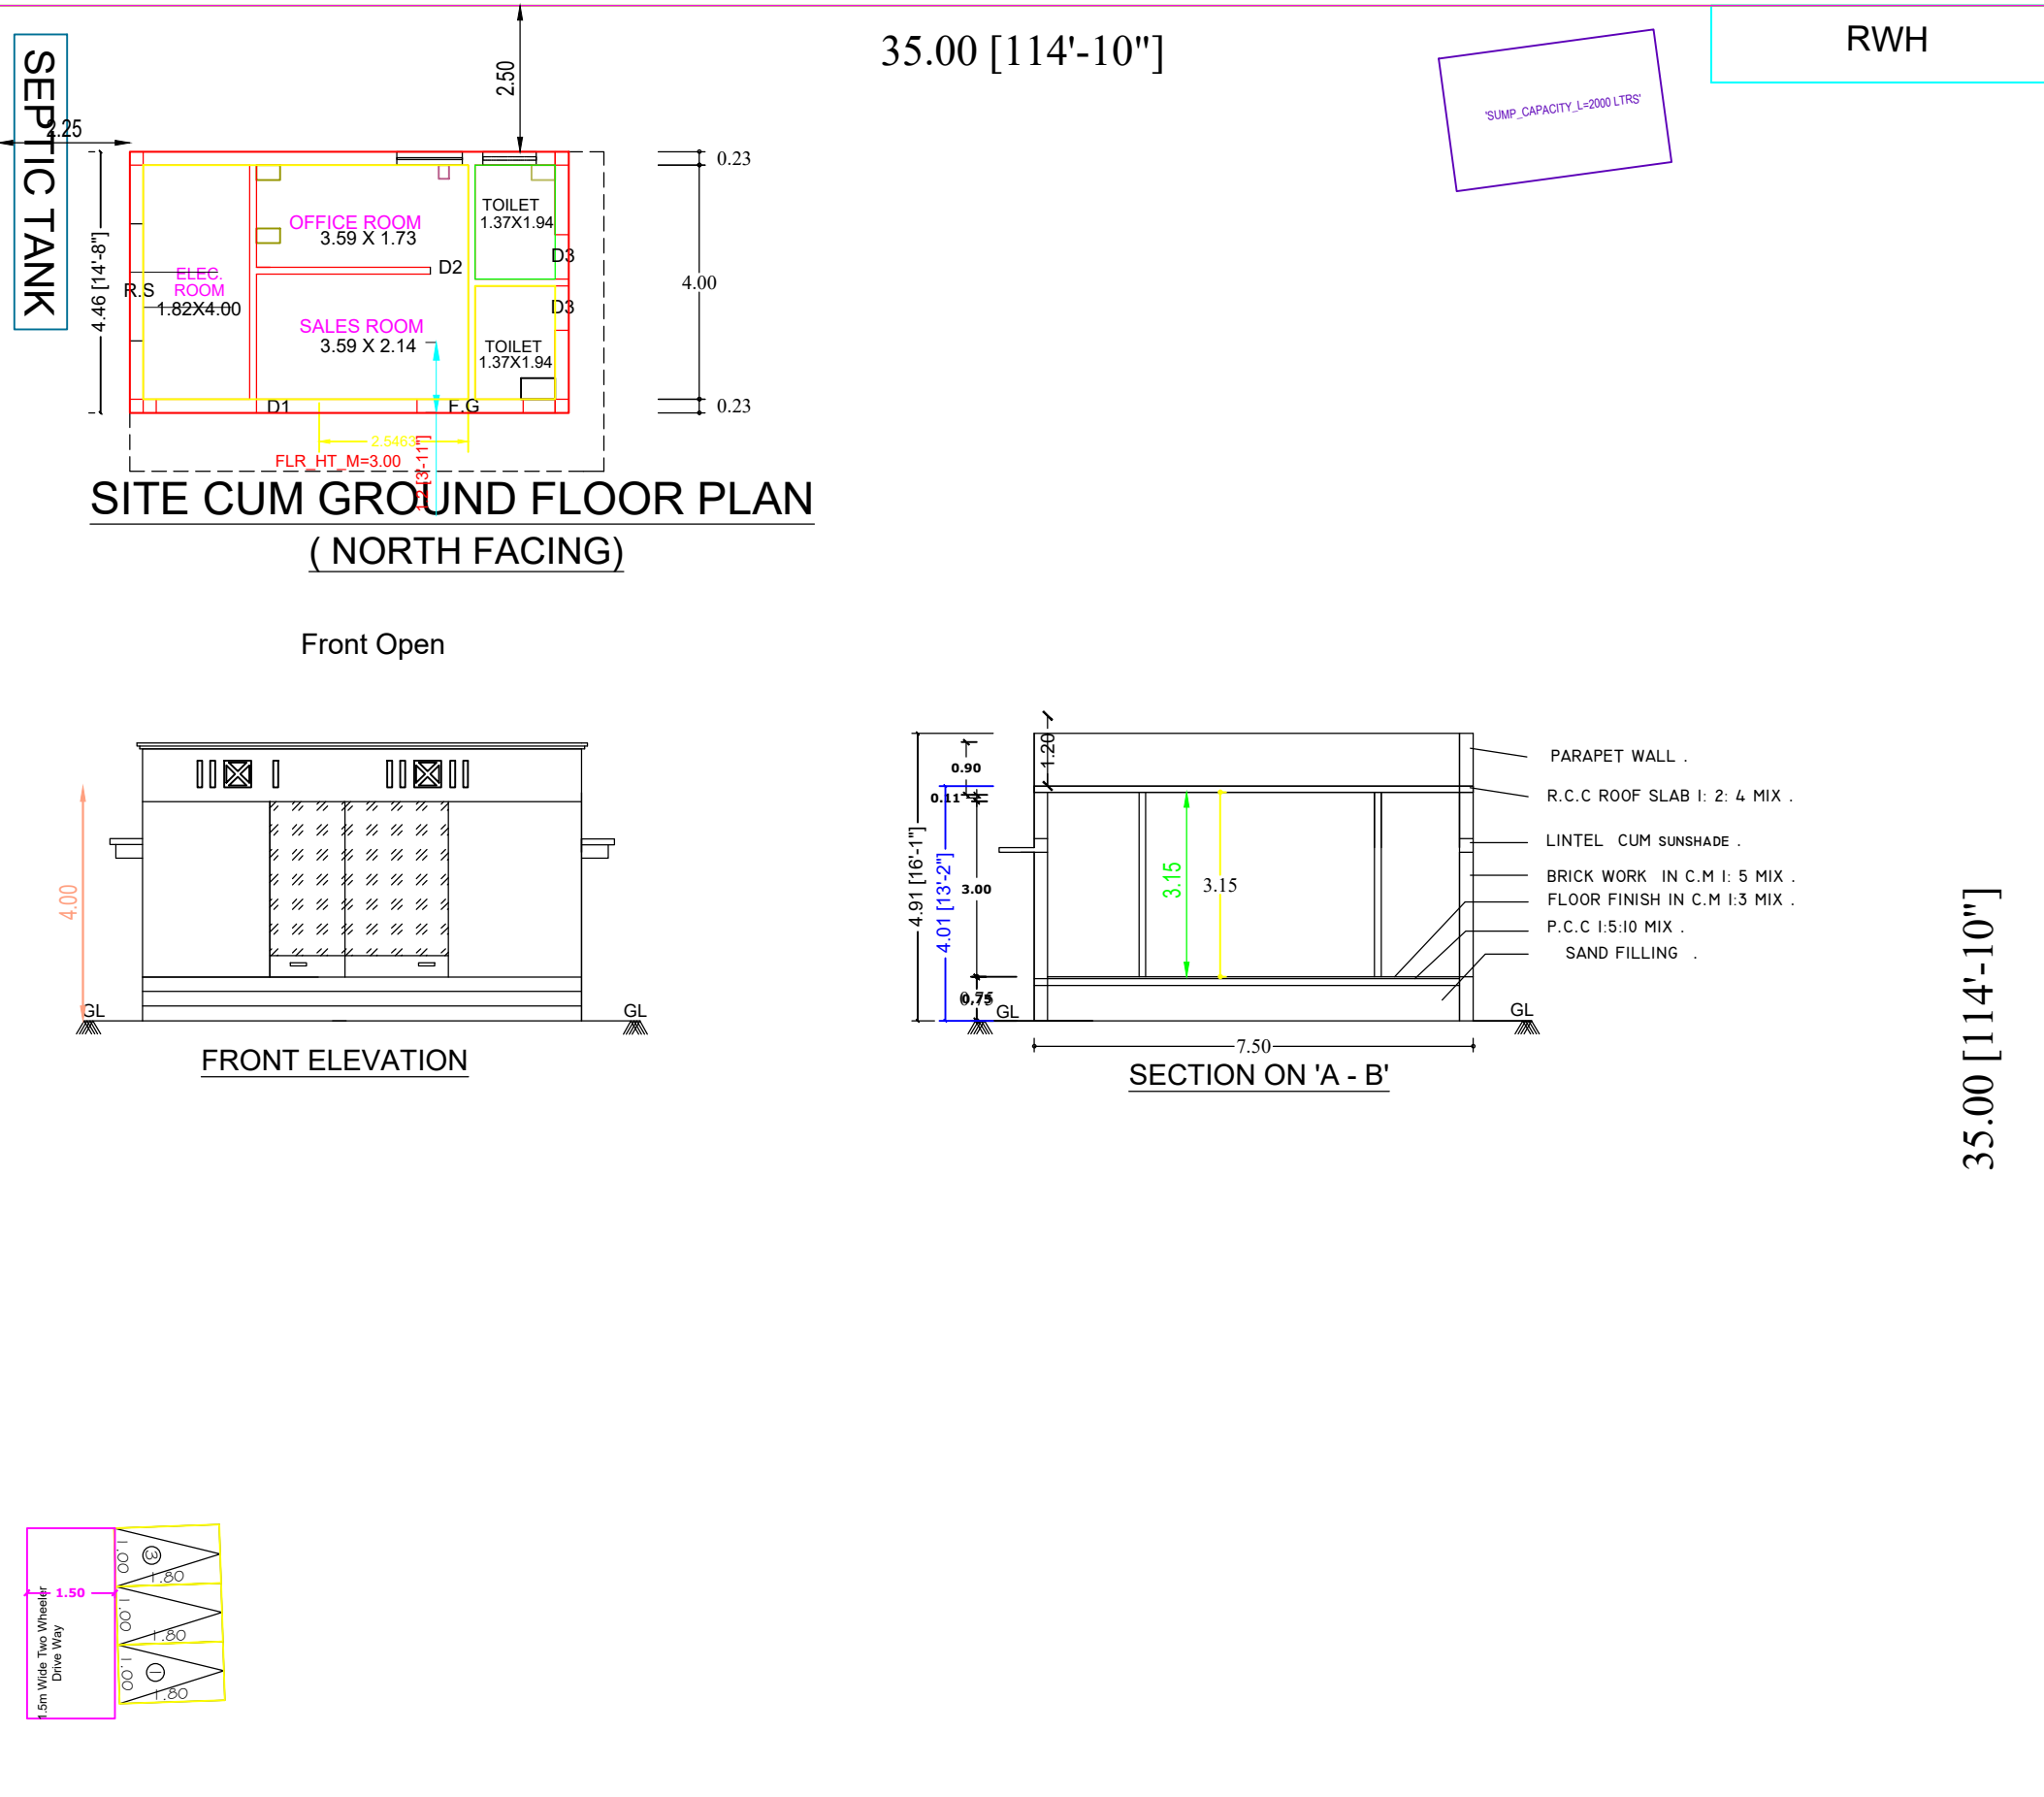

SELVI, BALASURYA & YOKANATH LAND

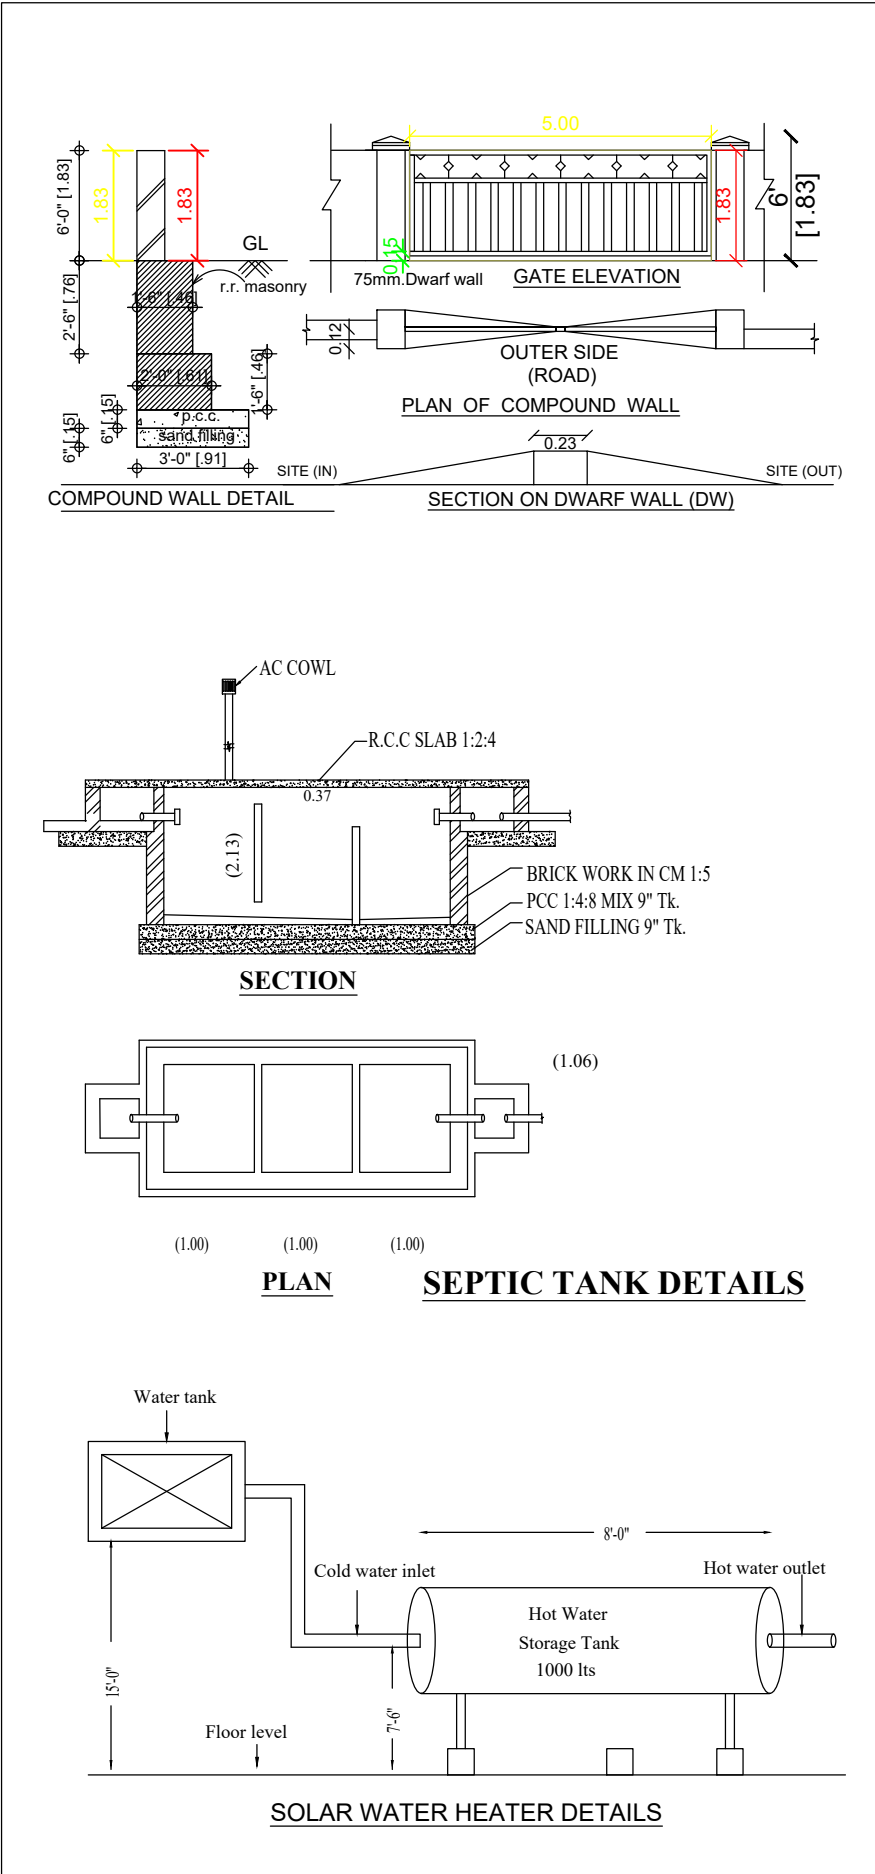

KEY PLAN NOT TO SCALE
SUTHAMALLI VILLAGE

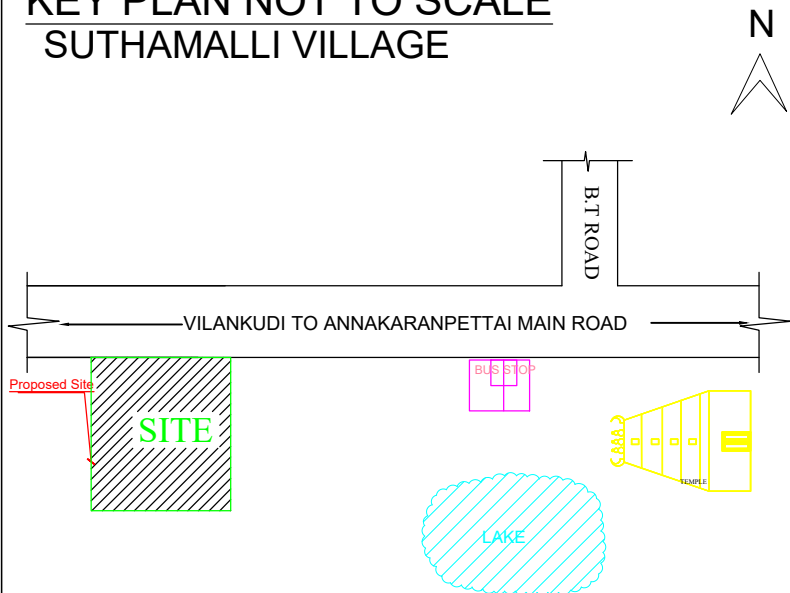

SCHEDULE OF JOINERIES			
RS-ROLLING SHUTTER		2.82X2.10	
RS1-ROLLING SHUTTER		2.47X2.10	
D1-DOOR		0.76X2.10	
W-WINDOW		1.83X1.52	
V-VENTILATOR		0.76X0.91	
AREA DETAILS			
DESCRIPTION		SQ.M	
PLOT AREA AS PER DOCUMENT		1225.00	
PLOT AREA AS PER PATTa		107.50 Ares	
SUPER IMPOSED PLOT AREA		1225.00	
PROPOSED BUILTUP AREA			
SL NO.	DESCRIPTION	F.S.I (Sq.M)	F.S.I (Sq.Ft)
1)	GROUND FLOOR AREA	33.46	360.16
PLOT COVERAGE = 33.46 / 1225.00 X 100 = 2.73 %			
F.S.I = 33.46 / 1225.00 = 0.027			
APPLICANT			
 Mrs.D.RAMYA D/o DEVENDIRAN.			
 Er.G.VILWANATHAN, DCE., B.E., Registered Engineer Grade - II DTCP Reg.No:AYR/RE/GR-II/001/2024 Municipality: 091/LS/2021/00004 ANVI BUILDERS 26F,Chidambaram Road, Jayankondam, Ariyalur (Dt)-621802. Mobile No : 9976914265. REGISTERED ENGINEER:-			
SPACE FOR APPROVAL			