
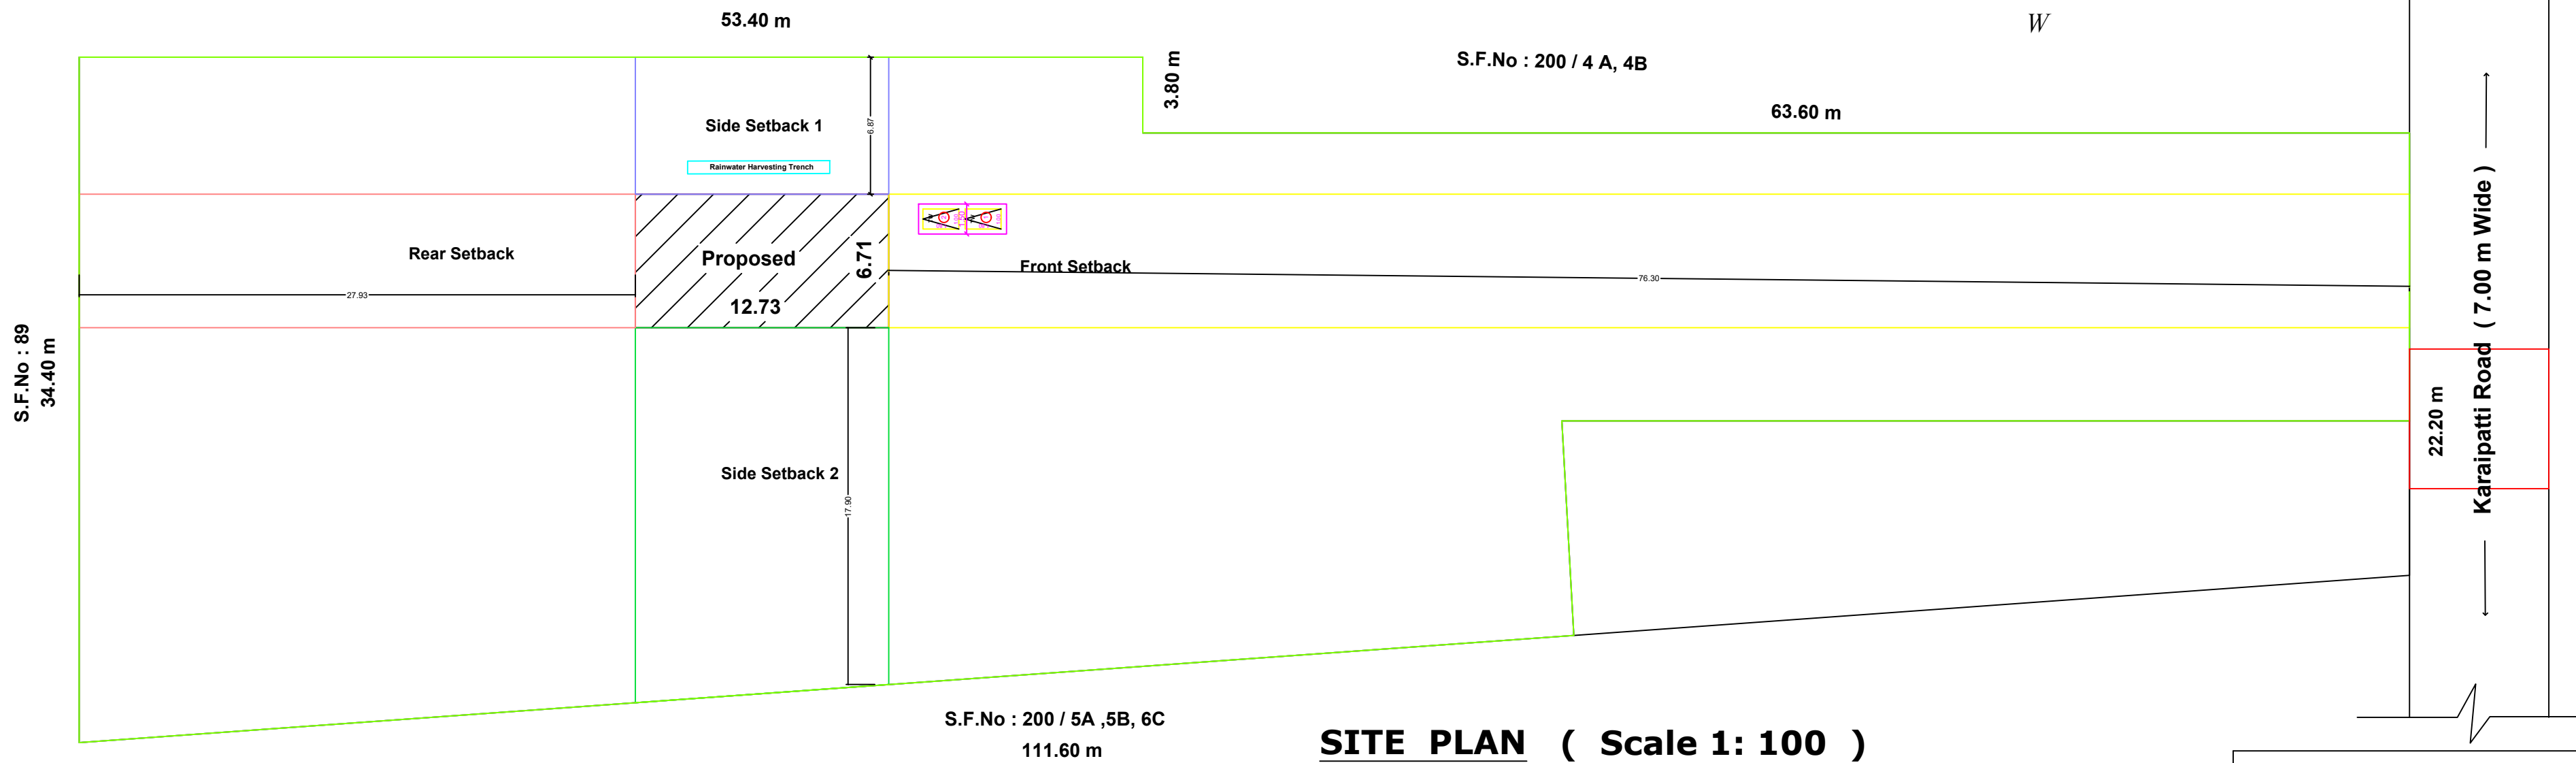


PLAN SHOWING THE PROPOSED CONSTRUCTION OF P.P.G SHEET ROOF CATTLE SHED BUILDING ,
S.F NO : 200/6D , PATTa NO : 3422 , AT KARAIPATTI , PONPARAPPI VILLAGE & PANCHAYAT ,
SENDURAI PANCHAYAT UNION & TALUK , ARIYALUR DISTRICT .
OWNER : THIRU - S.V.SIVAKUMAR , s/o . VAIYABURI .

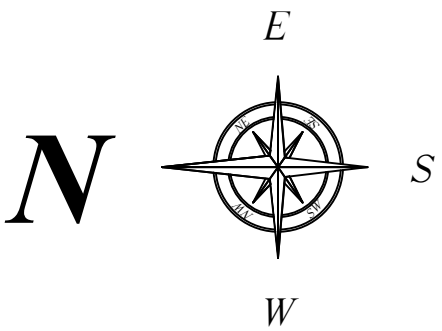

SITE PLAN (Scale 1: 100)

Area Details	Sq.M	Sq.Ft
Plot Area As Per FMB	2900.00	31215.60
Plot Area As Per Document	2900.00	31215.60
Super Imposed (Minimum Area)	2900.00	31215.60
Building Plinth Area	0085.33	00918.50
Open area of site	2814.67	30297.10
PLOT COVERAGE = $\frac{085.33}{2900.00} \times 100 = 2.942 \%$		
F.S.I = $\frac{085.33}{2900.00} = 0.029 < 2.00$		

OWNER :
S.V.SIVAKUMAR , s/o . VAIYABURI .


Er.K.KUMARESAN D.C.E., B.E.,
REGISTERED ENGINEER
R.No : 091/LS/2019/00002.
Jayankondam Municipality ,
Cell - 98425 37360.
SUN BUILDERS
Builders and Designers ,
22 E , J.K.COMPLEX ,
Jayankondam - 621802.
REGISTERED ENGINEER

ALL DIMENSIONS ARE IN' METER & FEET ', SCALE 1: 100 .
E:\S B \ A2 \ SUN - SWP \ 25-0313 .
SHEET NO : 2

