



PLAN SHOWING THE PROPOSED CONSTRUCTION OF R.C.C ROOF GROUND FLOOR RESIDENTIAL BUILDING IN R.S.NO.98/7A, ALAGIYAMANAVARAM VILLAGE & PANCHAYAT, ARIYALUR TALUK & DISTRICT.



APPLICANT : Mr.G.PRADEEP S/O.Mr.GUNASEKARAN

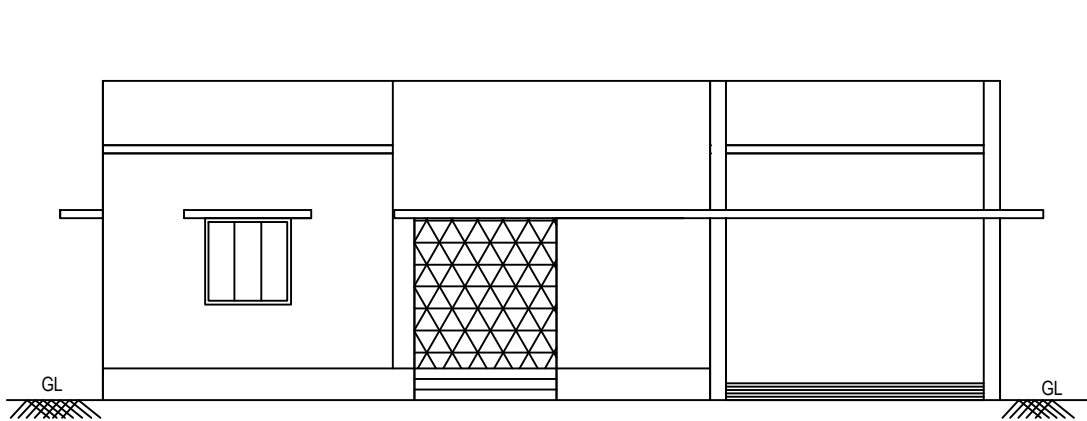


ELEVATION

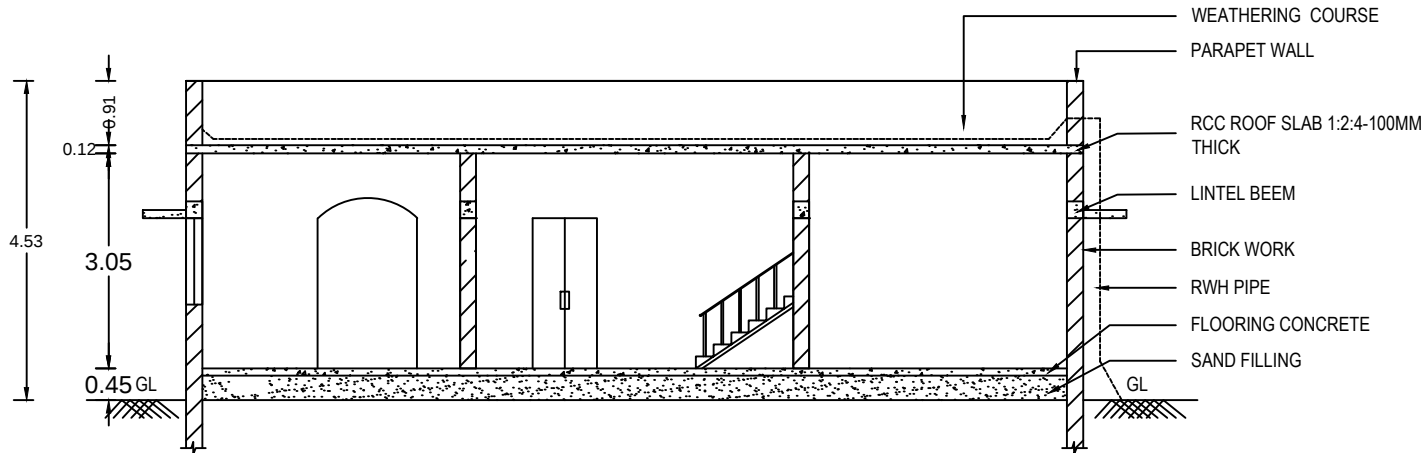





SECTION - AA'

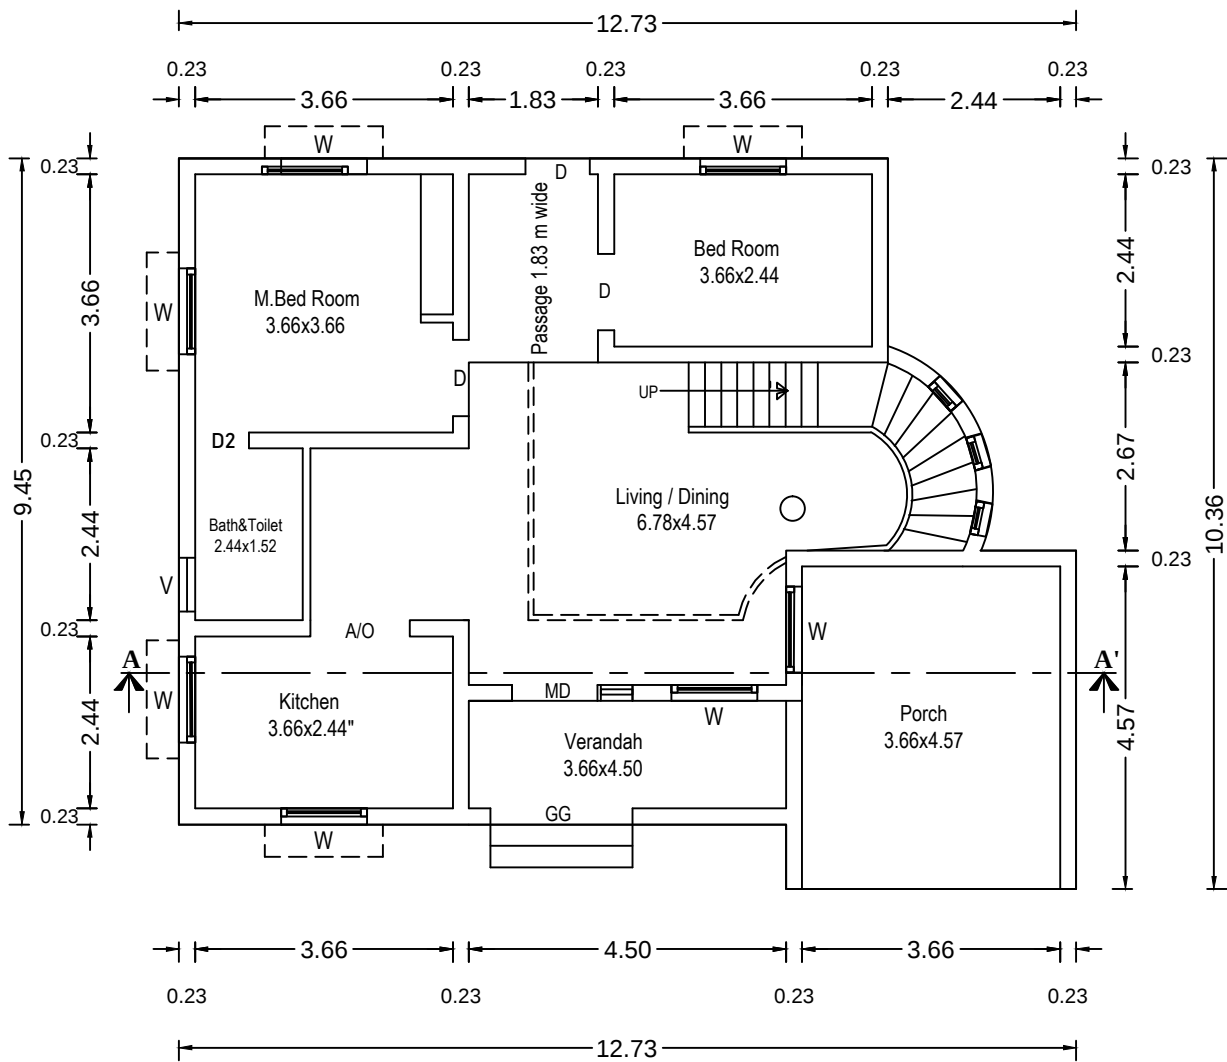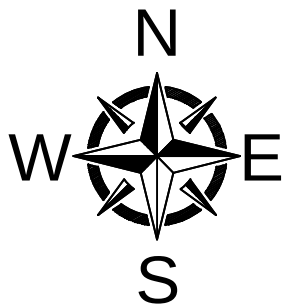


BDO - GROUND FLOOR PLAN

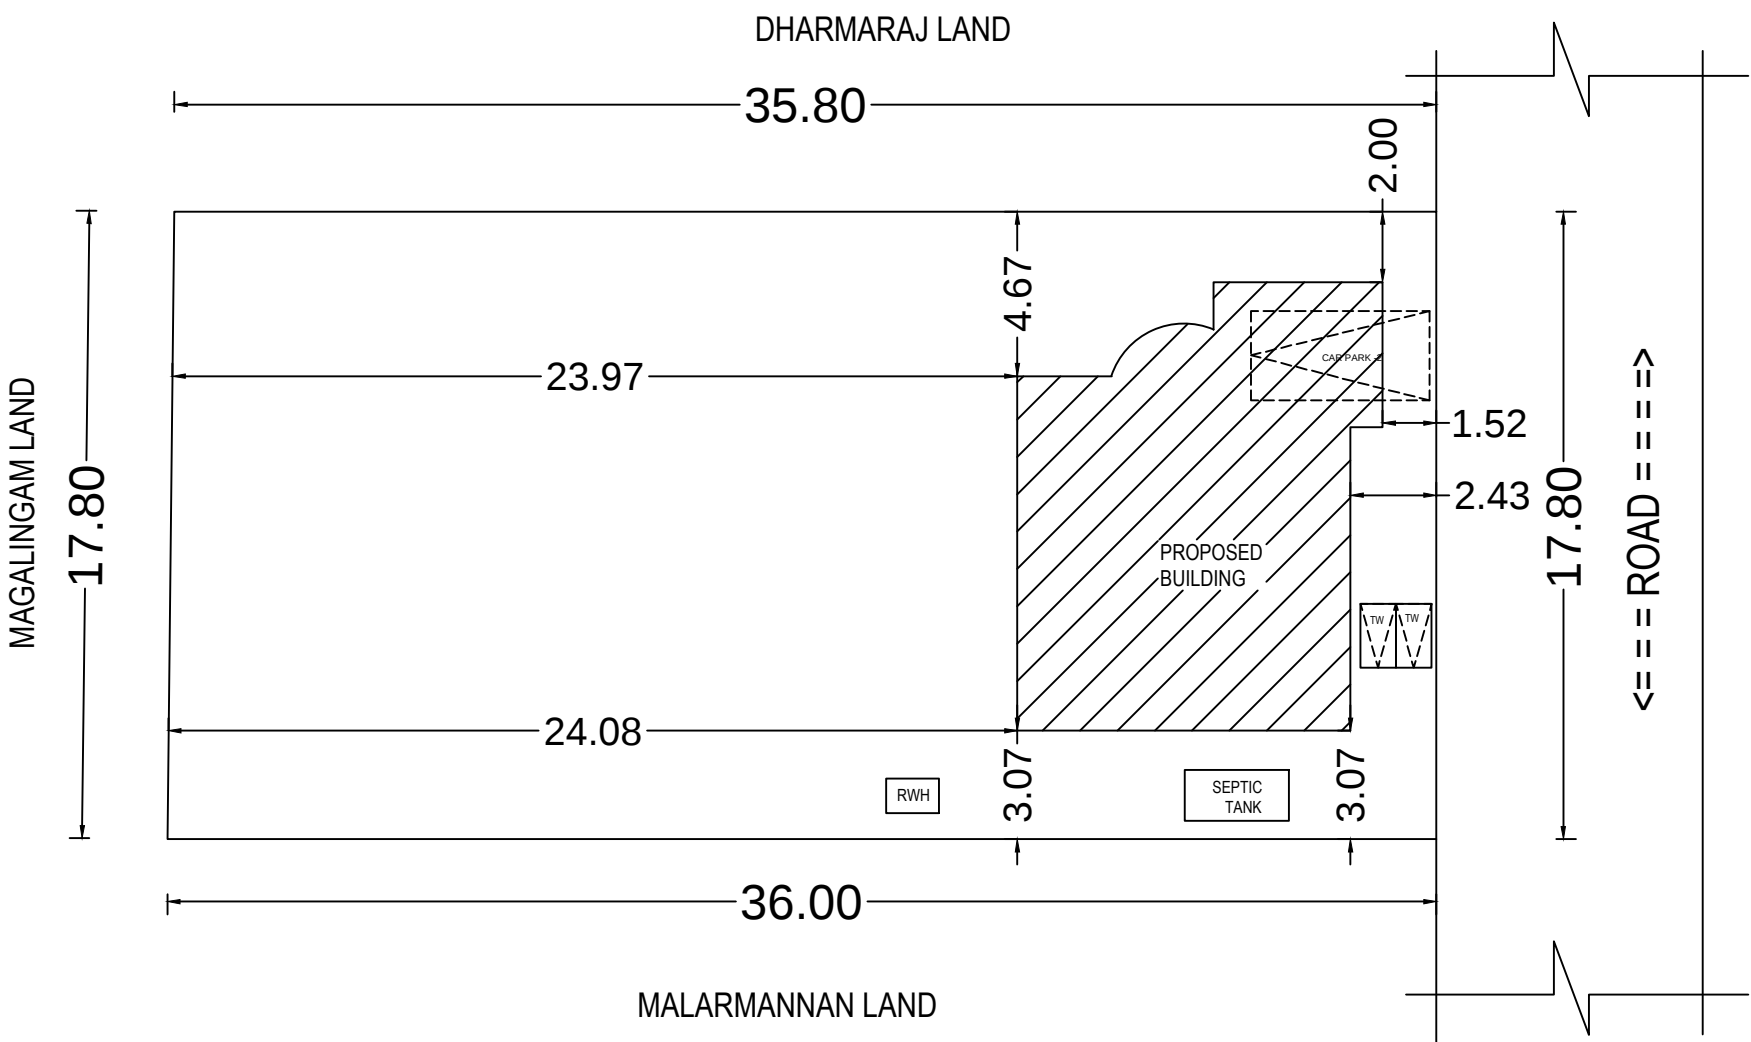

SITE PLAN  
SCALE - 1: 200

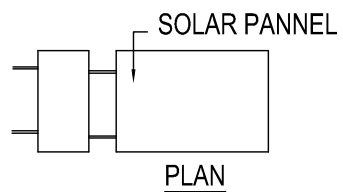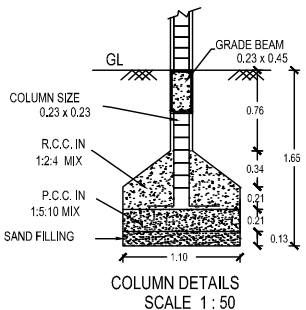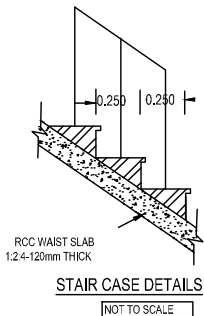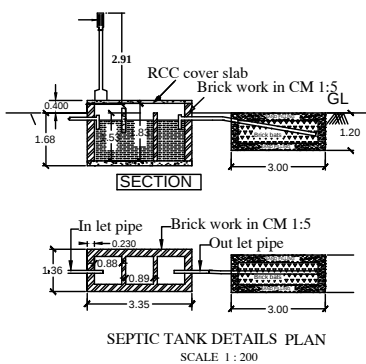

Solar Water Heater  
Scale : Not to scale

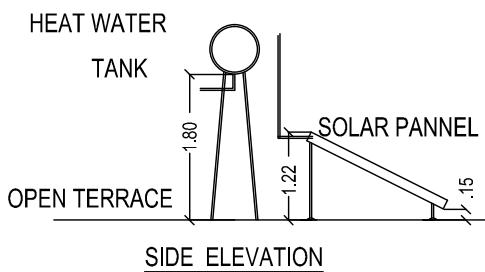

| Reference        | IN Meter       |
|------------------|----------------|
| MD MAIN DOOR     | 1.21 X 2.13    |
| D DOOR           | 1.00 X 2.13    |
| D1 DOOR          | 0.76 X 2.13    |
| W WINDOW         | 1.52 X 1.37    |
| W1 WINDOW        | 1.21 X 1.37    |
| V VENTILATOR     | 0.61 X 0.61    |
| AREA DETAILS     | SQ. M. SQ. FT  |
| AREA OF THE SITE | 650.00 6996.60 |
| GROUND FLOOR     | 112.58 1211.81 |
| OPEN SPACE       | 537.42 5784.78 |

ALL DIMENSIONS ARE IN ' METRES '  
SCALE 1:100

COLOUR INDEX :

ROAD BUILDING

BOUNDARY

APPLICANT :

Mr.G.PRADEEP

ENGINEER :

Er. M. SUNDARAM, D.C.E.,  
Consulting Engineer & Licensed Surveyor  
Registered Engineer in Municipal Corporation  
Regd. No. 107 / LS / 2022 / 00001  
SRI RAGHAVENDRA PLOTTER'S  
Cholai Complex, First Floor, Shop No. 2 & 3  
Ganapathy Nagar, Near Annai Sathya Stadium  
M.C. Road, THANJAVUR-613 007  
Mob: 96778 37972,  
BDO. NO. 33/2022