
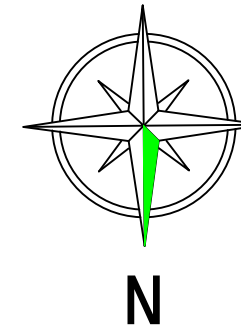
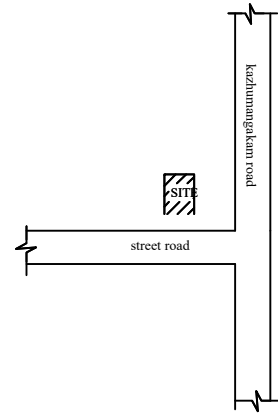
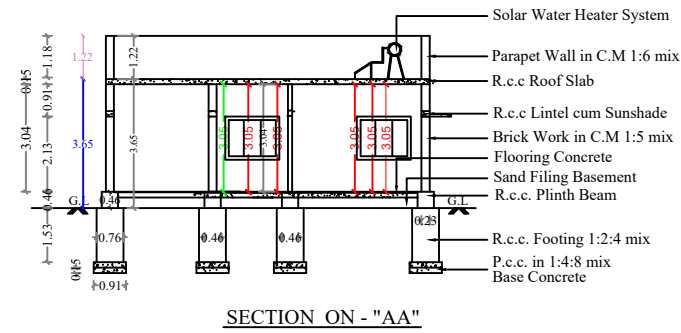


PLAN SHOWING THE PROPOSED CONSTRUCTION OF R.C.C. ROOF RESIDENTIAL GROUND FLOOR BUILDING IN 337/1C2 & 337/2A2, PATTA NO:4065 AT KAZHUMANGALAM VILLAGE & PANCHAYAT, SENDURAI TALUK, ARIYALUR DISTRICT-621804

SHEET NO:1

APPLICANT NAME: Mr.SRINIVASAN. P S/O PANCHANATHAN.,

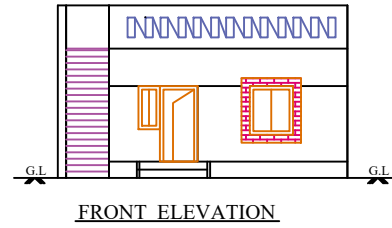

APPROVAL AUTHORITY

COLOR INDEX

[Symbol]	SITE BOUNDRY
[Symbol]	PRO. R.C.C ROOF RESIDENTIAL BUILDING
[Symbol]	ROAD DETAILS

PARKING STALL DETAILS

CAR SPACE	0	1
BIKE SPACE	0	1

SCALE = 1" = 8'-0" (1:100) All Dimensions Are In Meters

SCHEDULE OF JOINERIES


DESCRIPTION	SIZE IN FEET	SIZE IN M
Main Door - MD	3'6" x 7'0"	1.07 x 2.13
Door - D1	3'0" x 7'0"	0.91 x 2.13
Door - D2	2'9" x 7'0"	0.84 x 2.13
Open - O	4'0" x 7'0"	1.22 x 2.13
Window - W1	4'0" x 4'0"	1.22 x 1.22
Kitchen Window - KW	4'0" x 3'6"	1.22 x 1.06
Ventilator - V	2'6" x 2'0"	0.76 x 0.61

AREA OF THE PROPOSED CONSTRUCTION DETAILS

DESCRIPTION	SQ.FT	SQ.M
Area of the Site (as per Document)	3937.10	365.80
Plinth Area of the Ground Floor	824.33	76.59
Area of the Open Space	3112.76	289.20


APPLICANT SIGN

Mr.SRINIVASAN. P

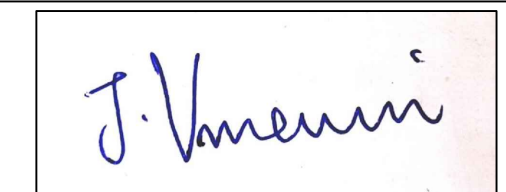


**Er. J. VINNARASI, D.C.E.,**  
**Registered Engineer - III**  
 Reg. Code: PROF - 00017282  
**T R CONSTRUCTION**  
 16/7, Velayuthanagar,  
 Jayankondam - 621 802  
 Cell: 9698215649

ENGINEER / L.B.S

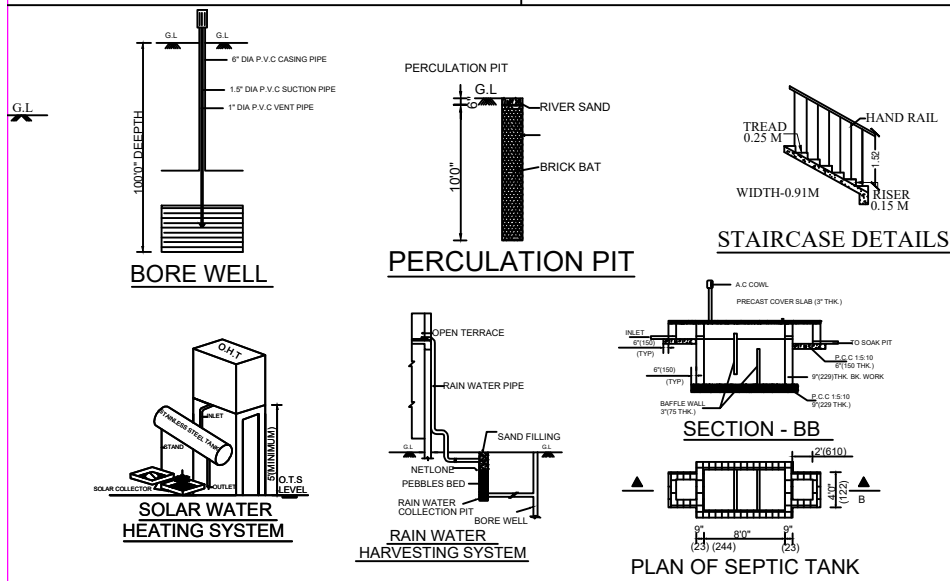

TAMIL SELVI, SELVARASU, & EZHIL PANDIAN PLOT

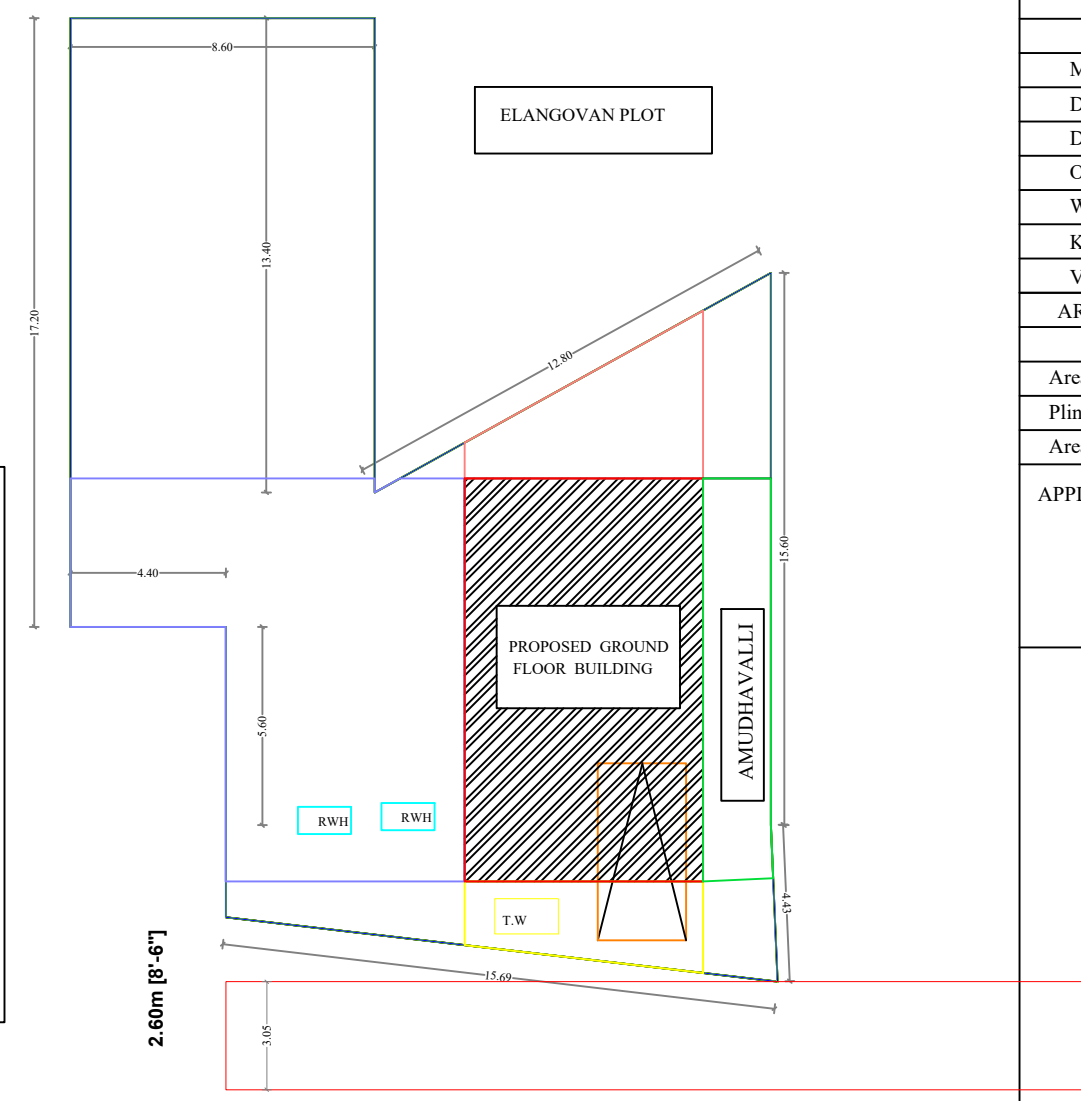

GROUND FLOOR PLAN