



PLAN SHOWING THE PROPOSED CONSTRUCTION OF GROUND FLOOR R.C.C. ROOF RESIDENTIAL BUILDING IN S.F.NO.661/7, PATTA NO.3291, AT NARIYANKUZHI VILLAGE, ANIKKURICHI PANCHAYAT OF UDAYARPALYAM TALUK,ARIYALUR DISTRICT. (SCALE 1:100)

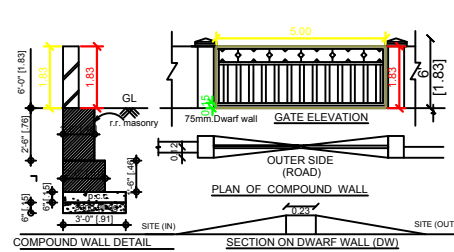


DETAILS OF COMPOUND WALL

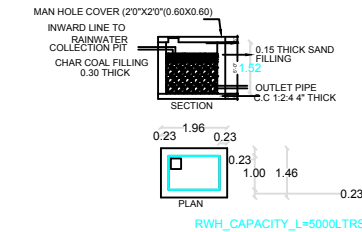


DETAILS OF RAINWATER HARVESTING


1. SULLAGE WASTE FROM TOILET WILL BE CONNECTED INTO STP.
2. BORE WELL WITH MOTOR WATER TANK AND CORPORATION WATER SUPPLY
3. RAIN WATER PERCOLATION PIT PROVIDED @100 Sqm OF PUNTH AREA@6m C/C
4. RAIN WATER PERCOLATION BED 1.0m WIDE WILL BE PROVIDED AROUND THE BUILDING AS PER GO (MS) NO- 138 DATED 11-10-02.
5. RAIN WATER TAKEN TO THE BORE WELL THROUGH 150MM DIA PIPES.
6. RAIN WATER COLLECTED FROM OPEN TERRACE SHALL BE COLLECTED THROUGH PIPES AND LED INTO A FILTER PIT (SIZE 60 X 60 X 60 CM) WITH APPROPRIATE FILTER MATERIAL AND THEN LED INTO COLLECTION TANK.
7. SOLAR WATER HEATER LINE ARRANGEMENTS WILL BE PROVIDED.
8. ALL DIMENSIONS ARE IN METRE & FEET.
9. FE - FIRE EXTINGUISHER PROVIDED.

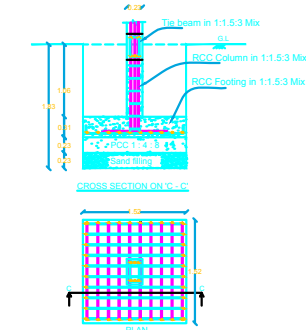


COLOUMN FOUNDATION DETAILS

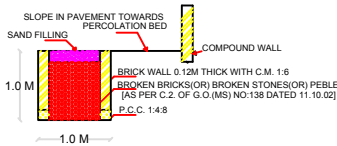


SECTION OF RAIN WATER PERCOLATION BED

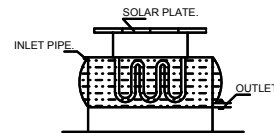


SOLAR WATER HEATER

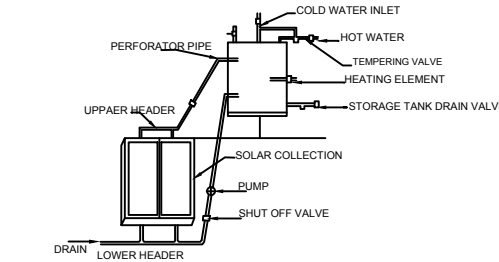


DETAILS OF SOLAR WATER HARVESTING (NTS)

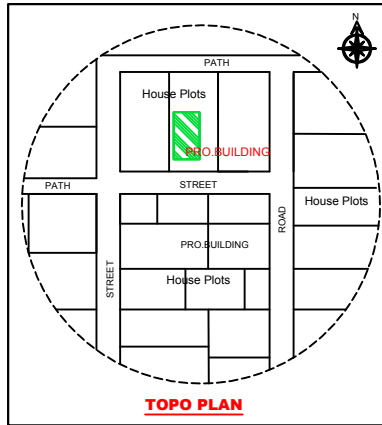


TOPO PLAN

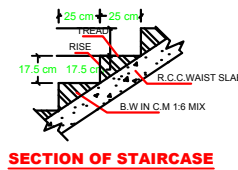

SECTION OF STAIRCASE

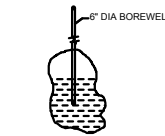


BORE WELL DETAIL

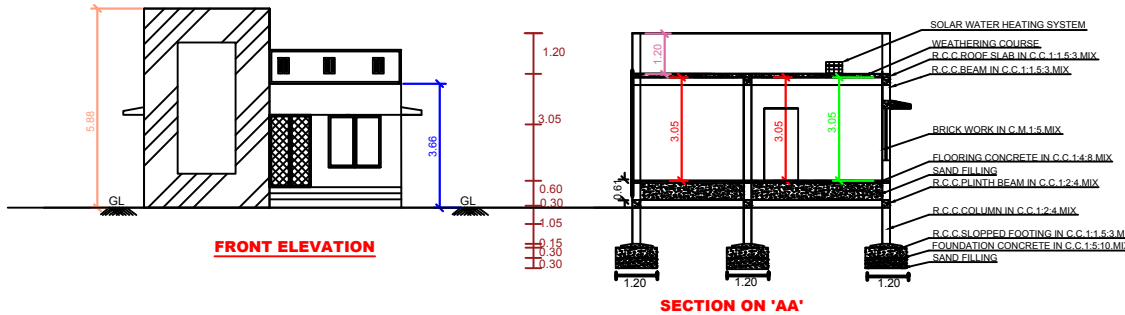


FRONT ELEVATION


SECTION ON 'AA'

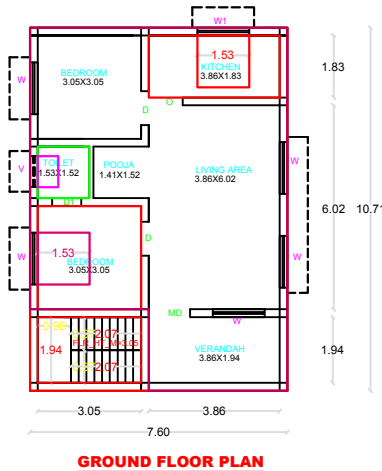


GROUND FLOOR PLAN

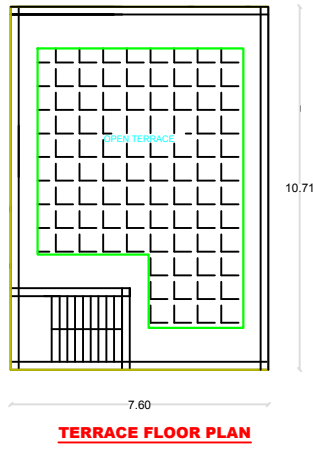


TERRACE FLOOR PLAN

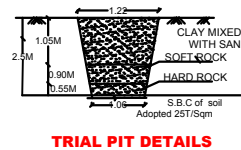

TRIAL PIT DETAILS

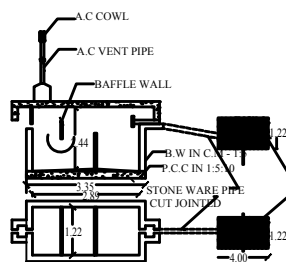

SEPTIC TANK DETAILS

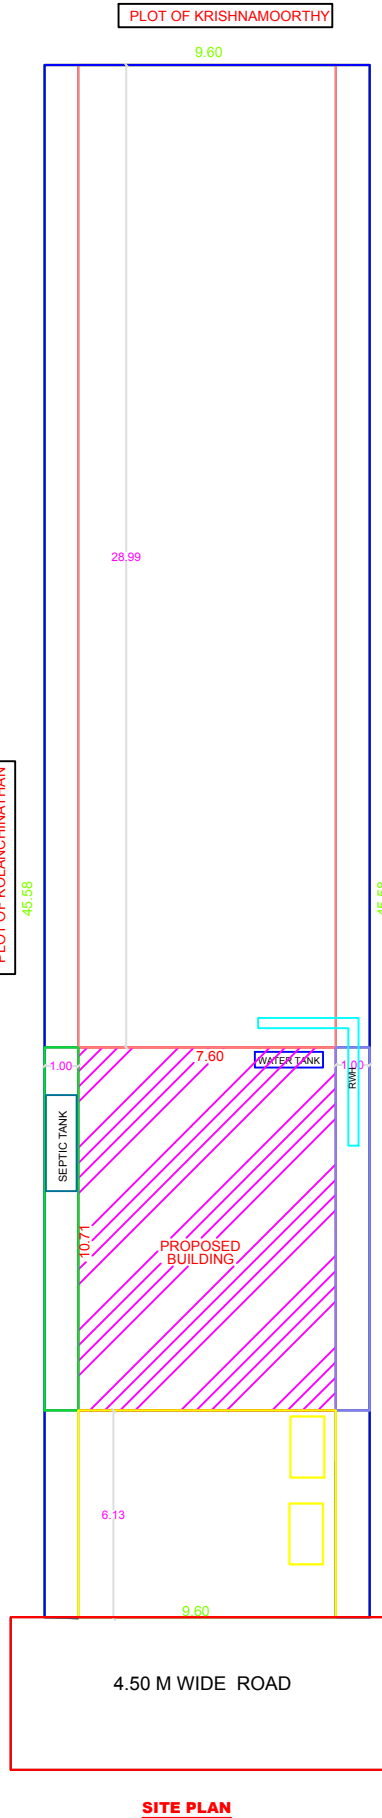

SITE PLAN

SCHEDULE OF JOINERIES:

TYPE	REFERENCE	SIZE IN METER
MD	MAIN DOOR	1.06 x 2.13
D	FLUSH DOOR	1.00 x 2.13
D1	FLUSH DOOR	0.76 x 2.13
D2	FLUSH DOOR	1.00 x 1.98
O	OPEN	1.00 x 2.13
W1	WINDOW	1.53 x 1.52
W2	WINDOW	1.22 x 1.52
W3	WINDOW	0.91 x 1.52
KW	KITCHEN WINDOW	1.53 x 1.22
V	VENTILATOR	0.91 x 0.76
J	JALLY	0.91 x 1.83

AREA DETAILS

DESCRIPTION	SQ.M
PLOT AREA (as per Document)	437.56
PLOT AREA (as per FMB)	437.56
SUPER IMPOSED PLOT AREA	437.56

PROPOSED BUILDING PLINTH AREA

DESCRIPTION	FSI AREA (in SQ.M)	FSI AREA (in SQ.FT)
PLINTH AREA (RESIDENTIAL)	81.40	876.18
OPEN SPACE	356.16	3833.70

PLOT COVERAGE	=	81.40 / 437.56	X 100 =	18.60%
F.S.I	=	81.40 / 437.56	=	0.18

PARKING

1. TWO WHEELER PARKING SPACE 2 NOS PROVIDED.
2. CAR PARKING SPACE 9 NOS PROVIDED.

NOTES:

1. FIRE EXTINGUISHER ● FE
2. ALL DIMENSION ARE IN METER
3. SCALE - 1:100
4. WASTE WATER UTILISED FOR GARDEN PURPOSE.
5. SOLAR WATER HEATER PROVIDED IN TERRACE FLOOR.

COLOUR INDEX:

BOUNDARY SHOWN IN GREEN	-	□
PROPOSED BUILDING IN RED	-	▨

A.S.A Constructions
Chinna Aranmanai Street, Ariyalur.
Mobile : 9443303157, 9943425641

APPLICANT

Mr. ARUMKUMAR,
S/O. Mr. JAHANATHAN.

ENGINEER

Er.D.SEETHA, M.E(Struct),MBA.,
LICENSED SURVEYOR NO:329
REGISTERED ENGINEER GRADE -1
RE/PLBR/ APR 2019/014