



PLAN SHOWING THE PROPOSED CONSTRUCTION OF THE HOSPITAL BUILDING IN NEW SUB DIVISION S.F NO:131/1A2 AND 131/3A1A, OLD S.F NO:131/1A PART AND 131/3A1 PART, PATTA NO:6554 AND 7260, AT KAIRLABATH VILLAGE, VALAJA NAGARAM PANCHAYAT,

ARIYALUR UNION AND TALUK, ARIYALUR DISTRICT.


SCALE : 1:100.

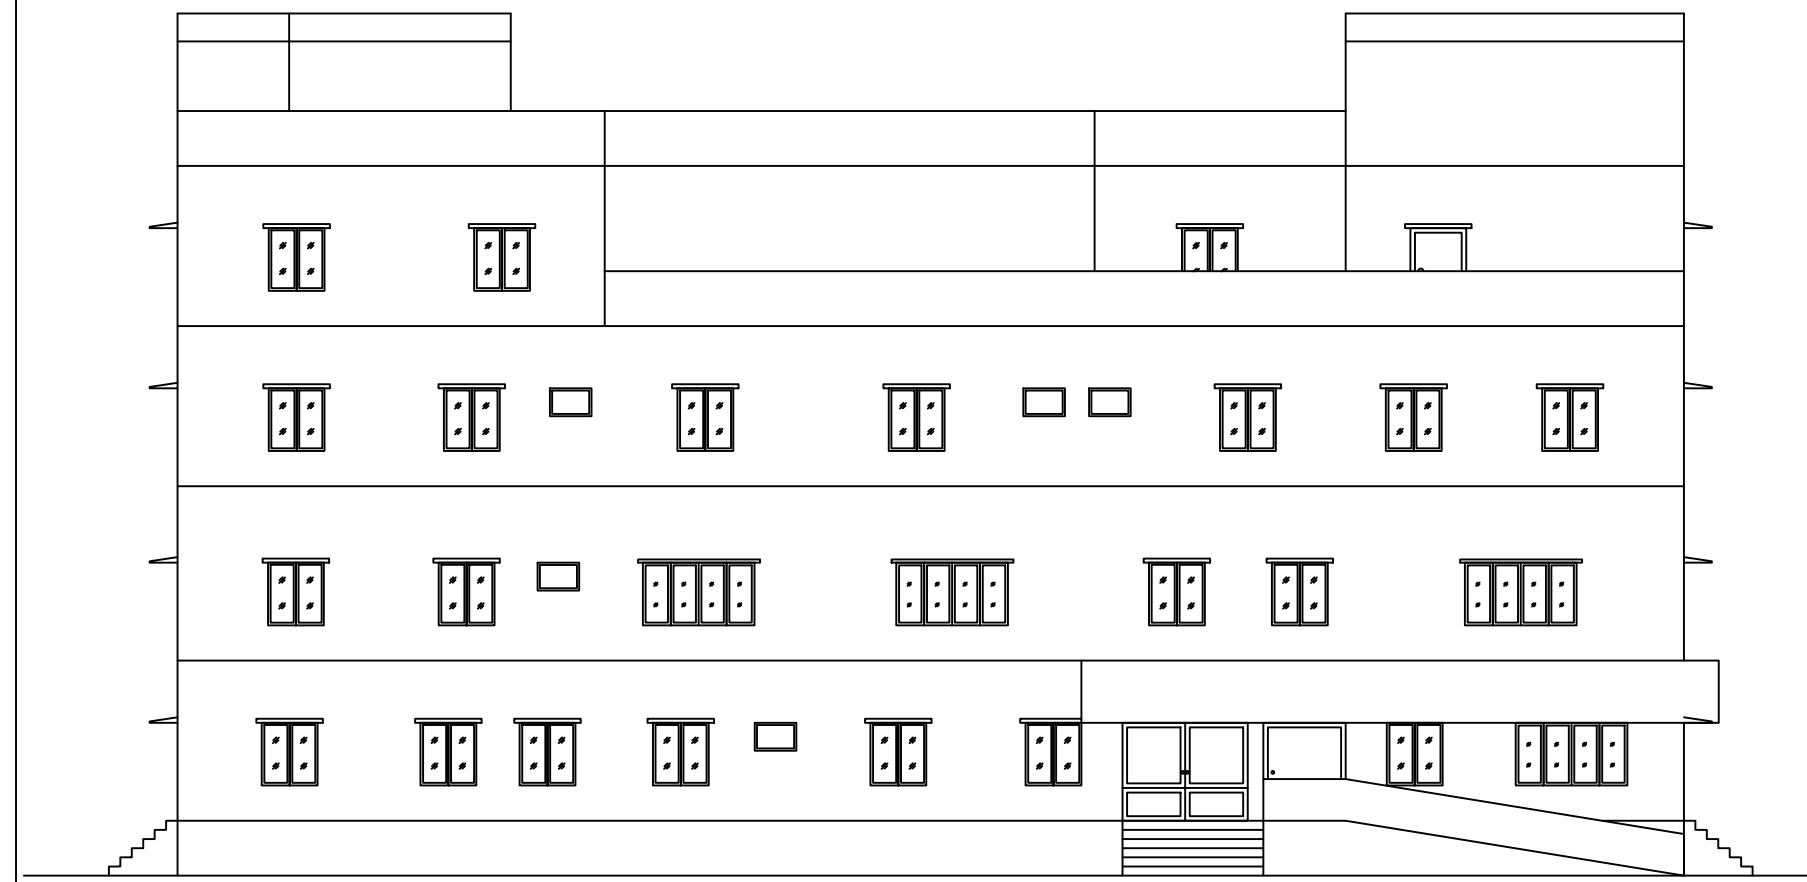


ELEVATION

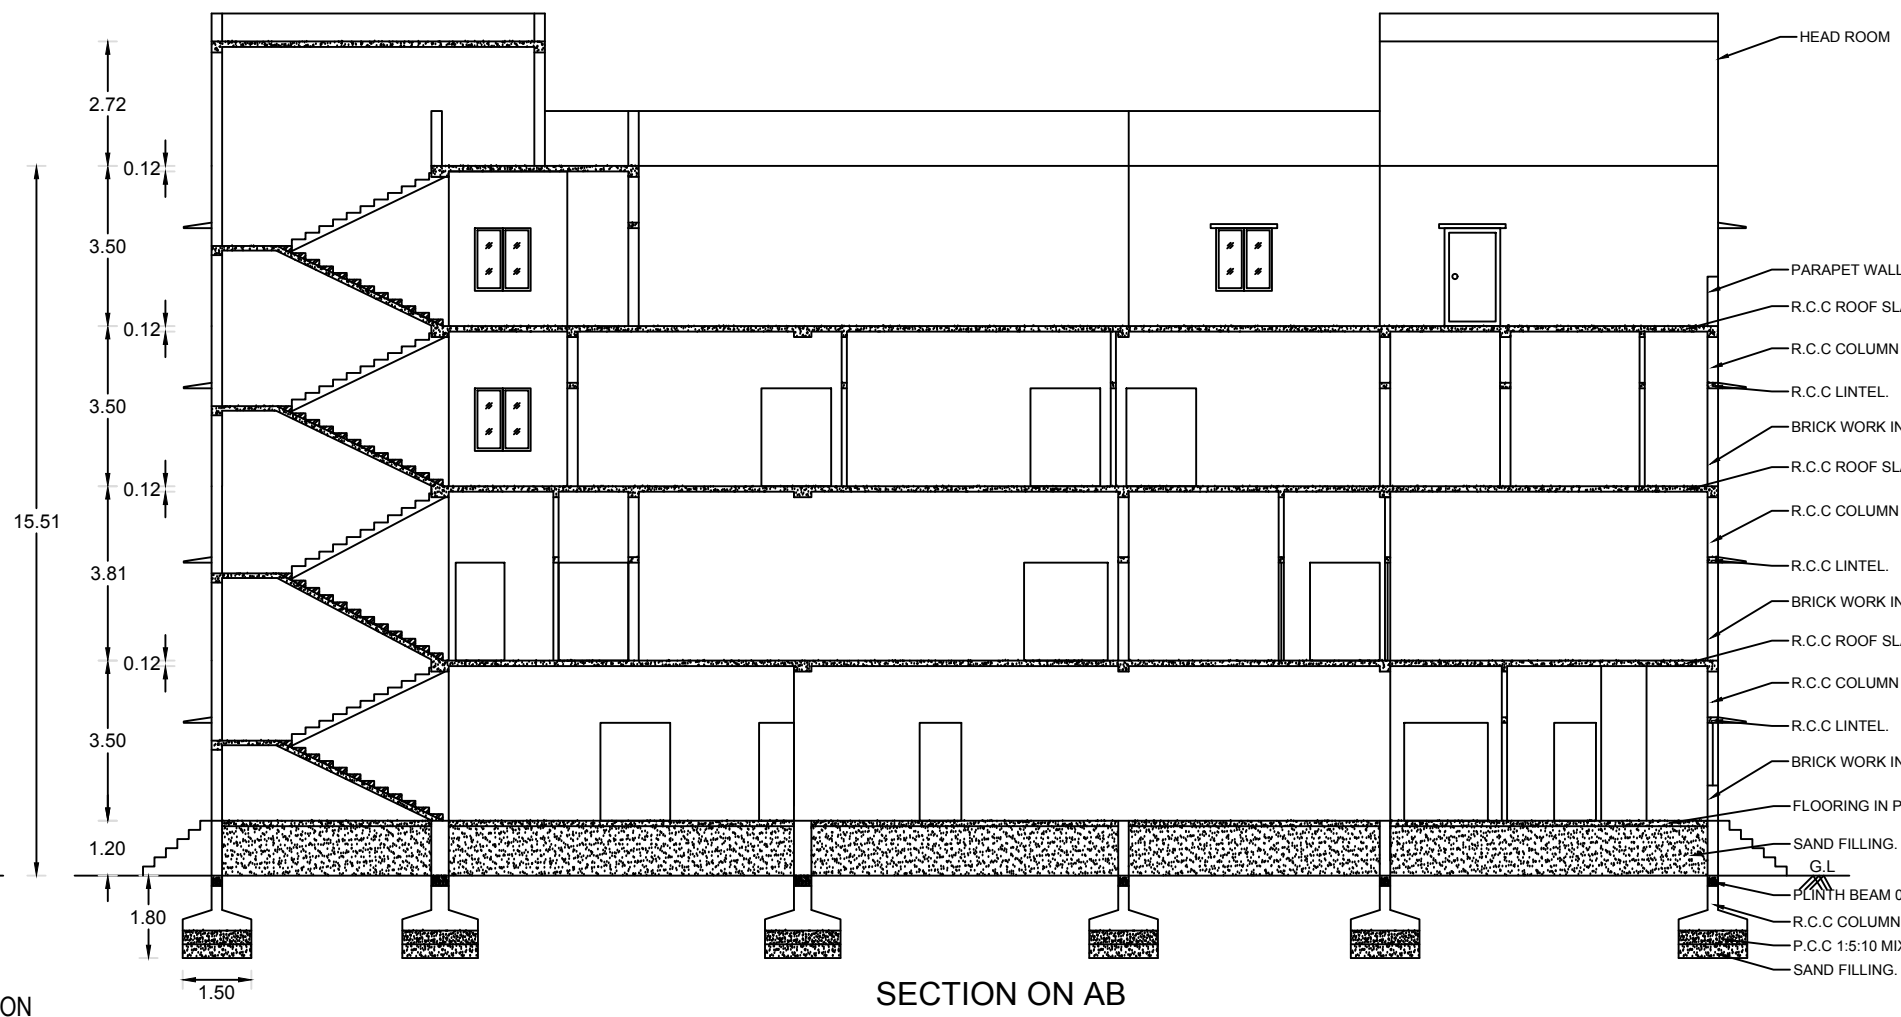


SECTION ON AB

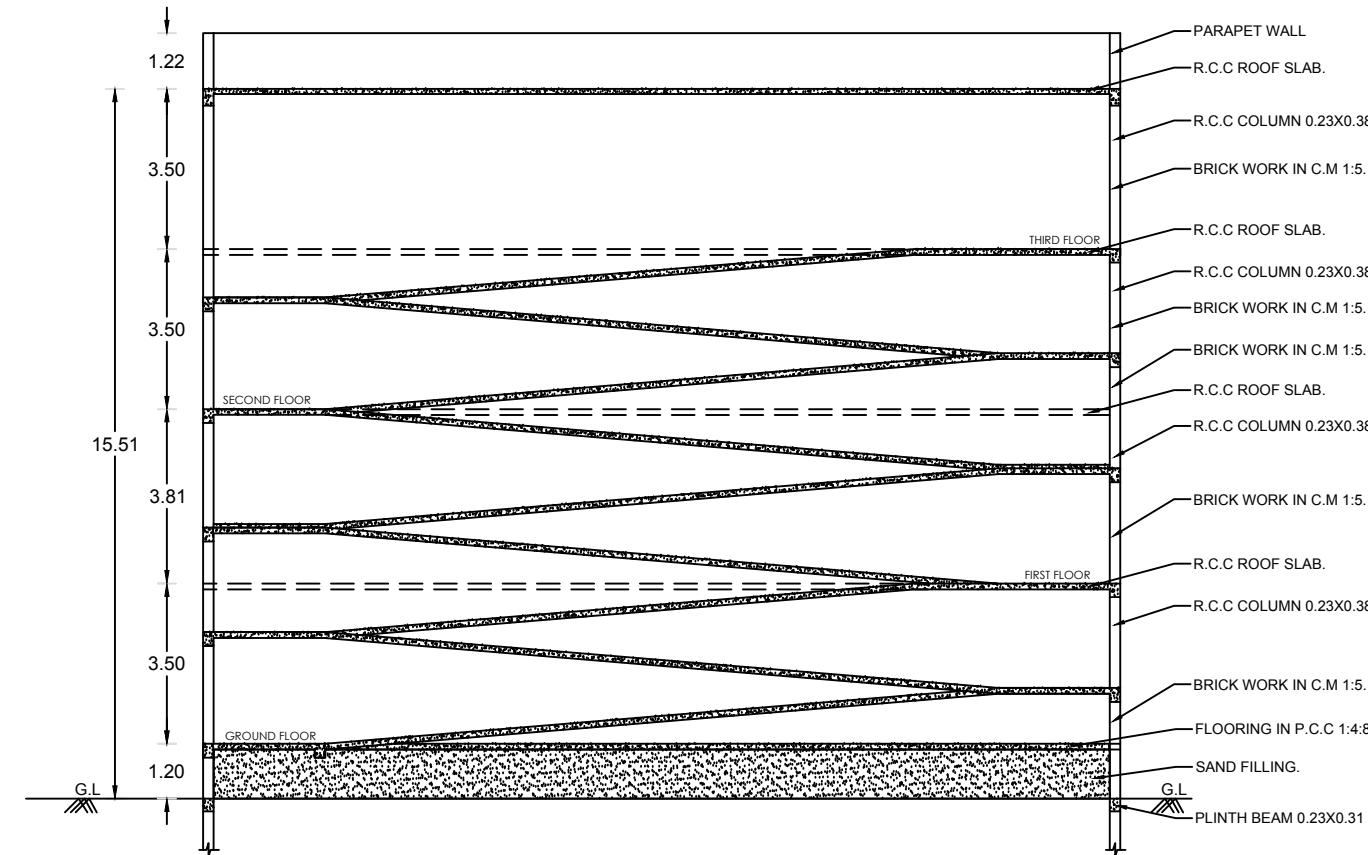


RAMP SECTION ON CD

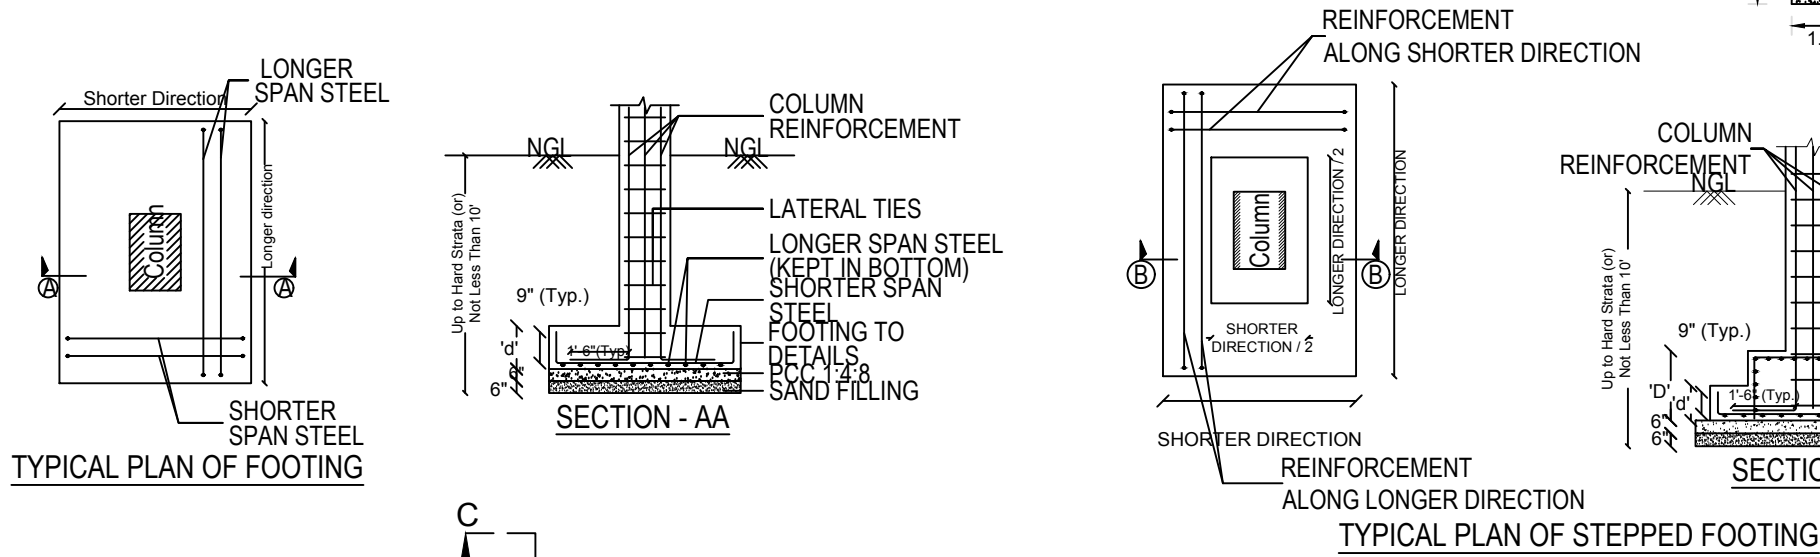


TYPICAL PLAN OF FOOTING

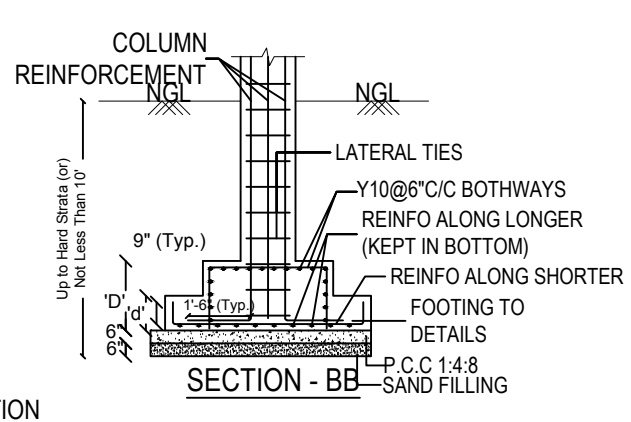


SECTION - BB

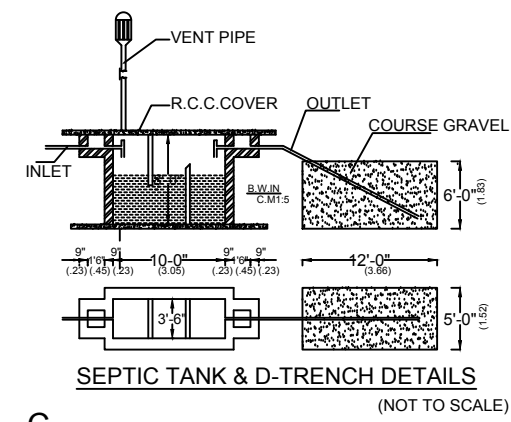


SEPTIC TANK & D-TRENCH DETAILS (NOT TO SCALE)

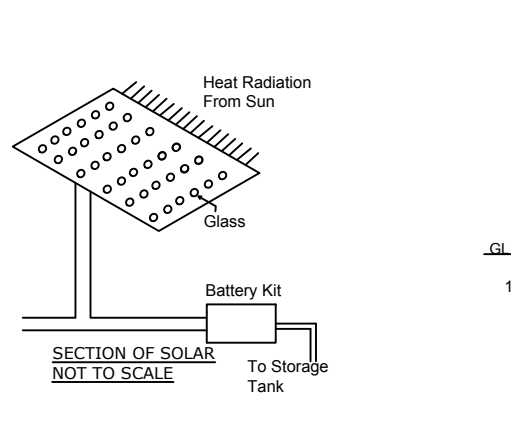


SECTION ON CC

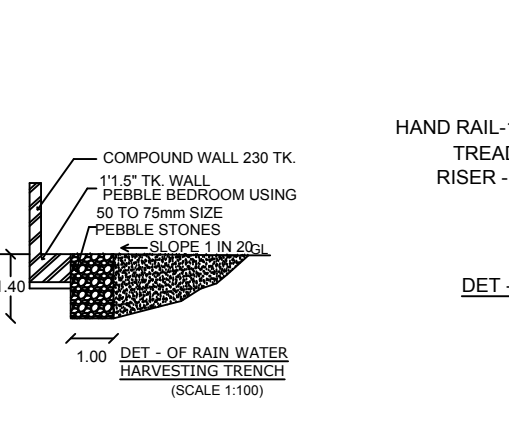


HAND RAIL

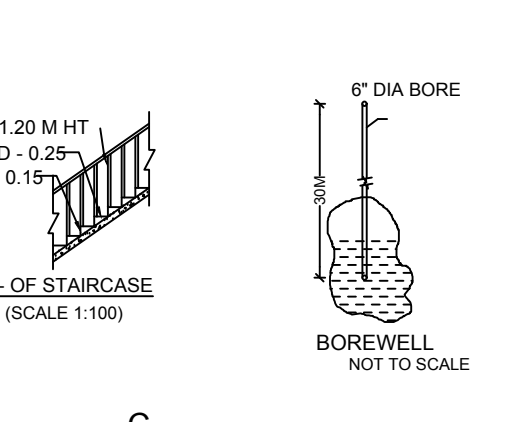


BOREWELL

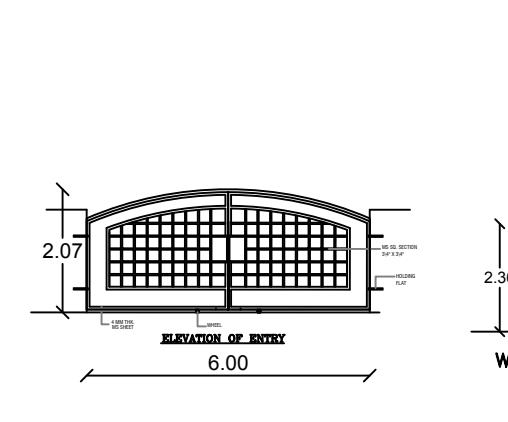


WICKET GATE ELEVATION

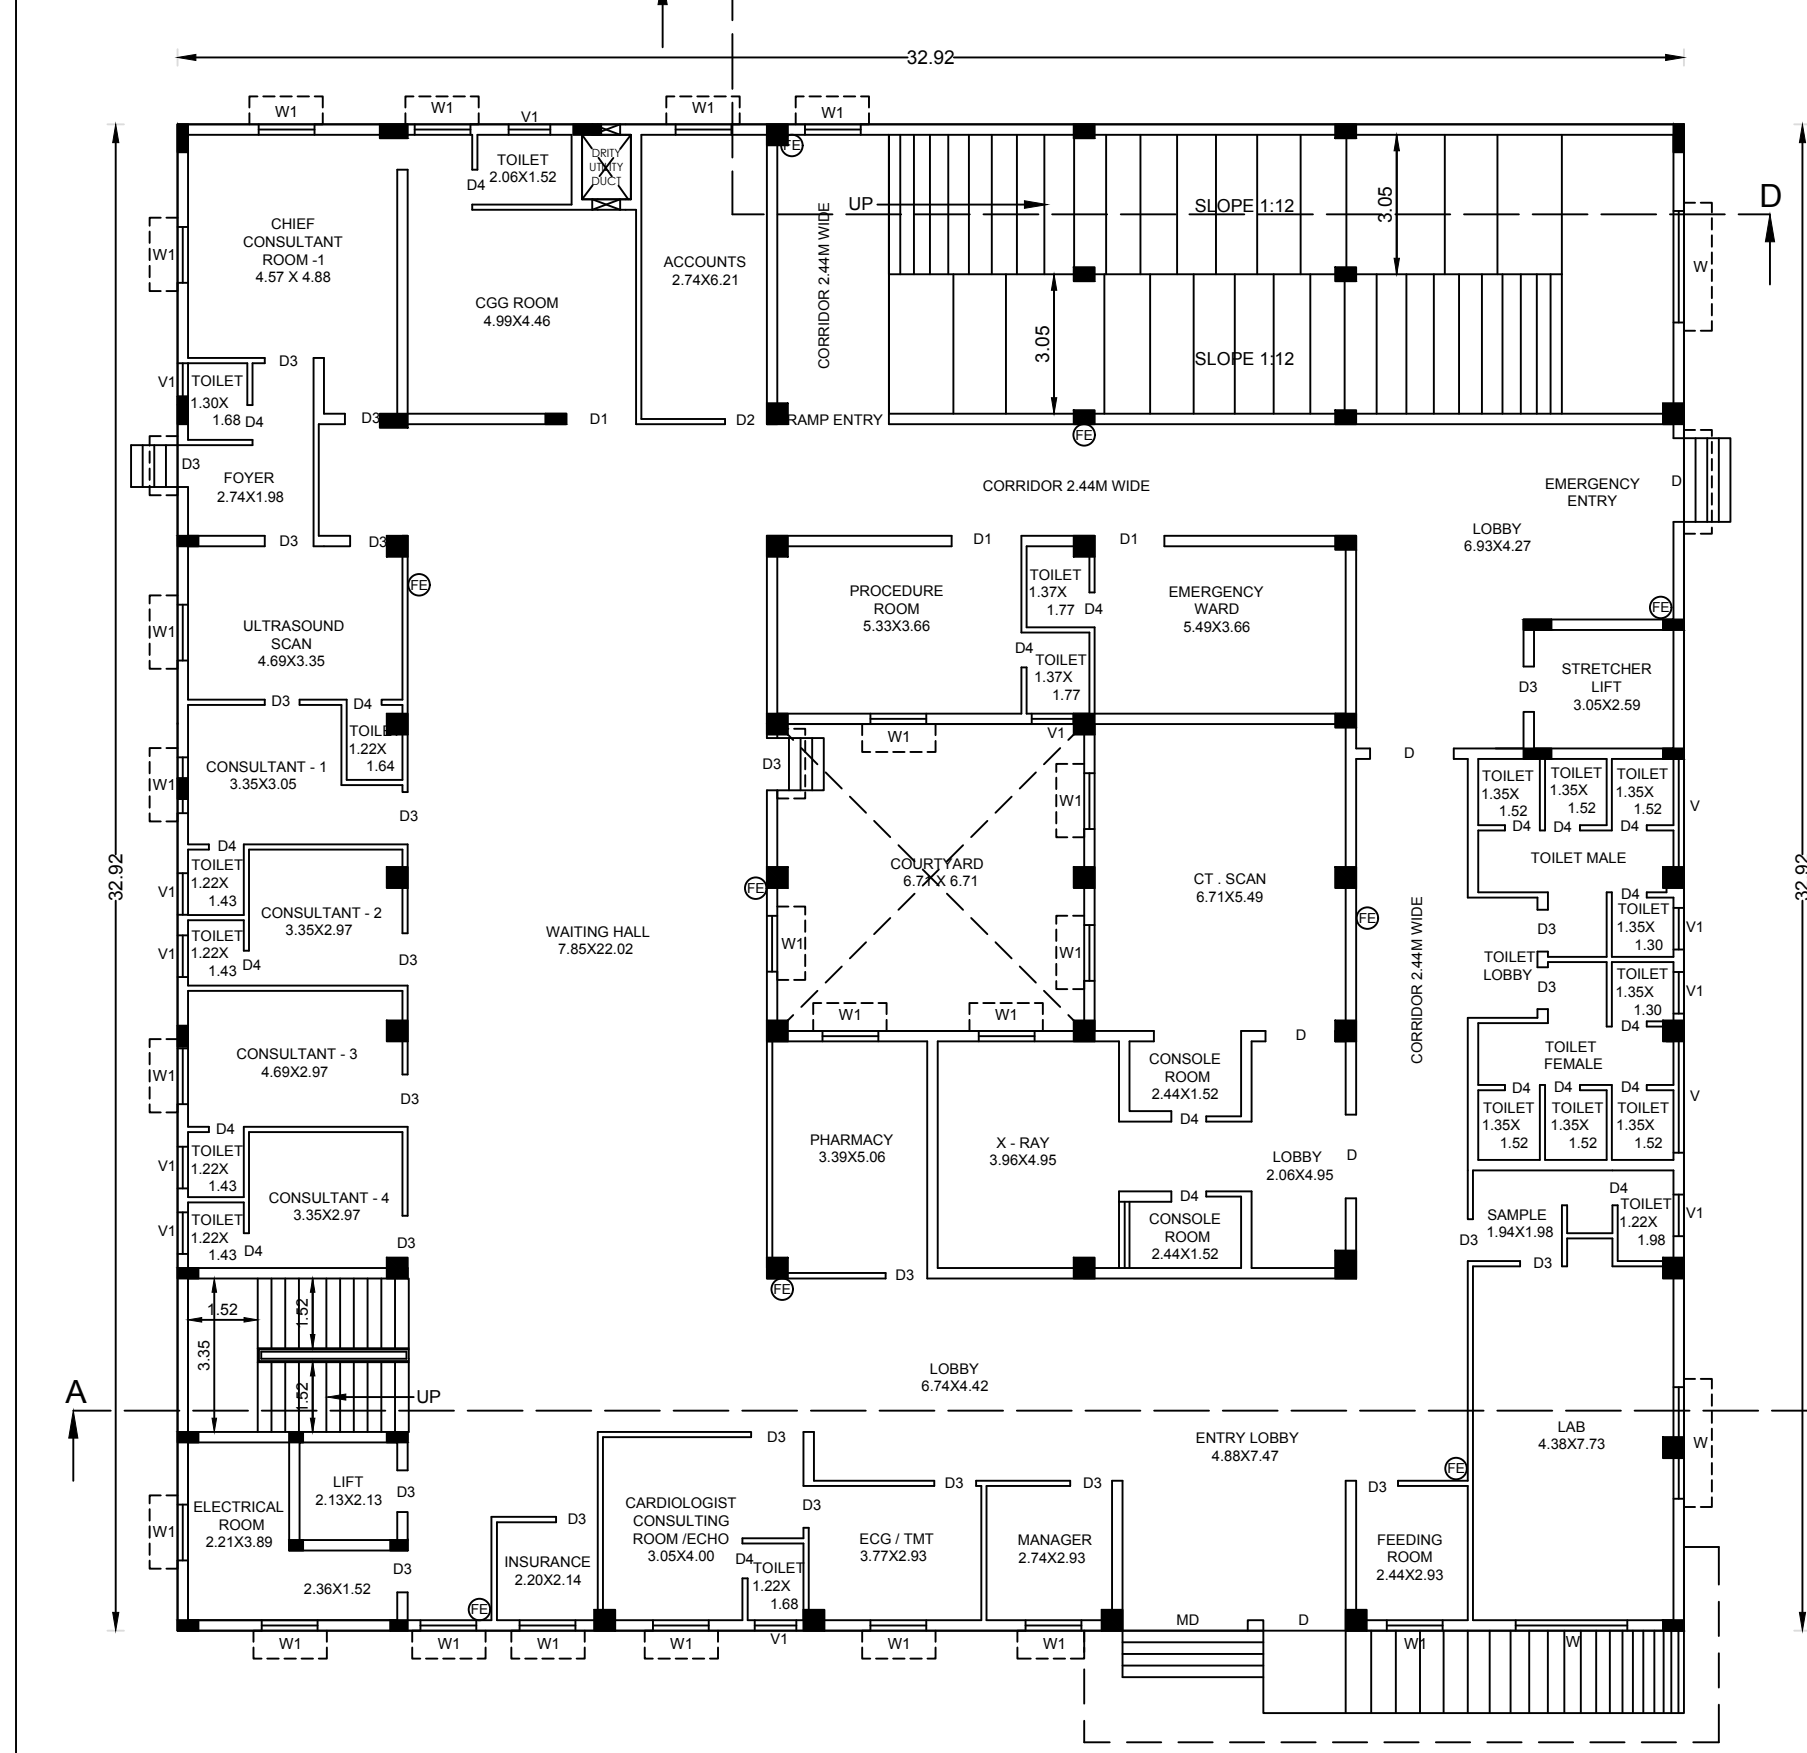



GROUND FLOOR PLAN

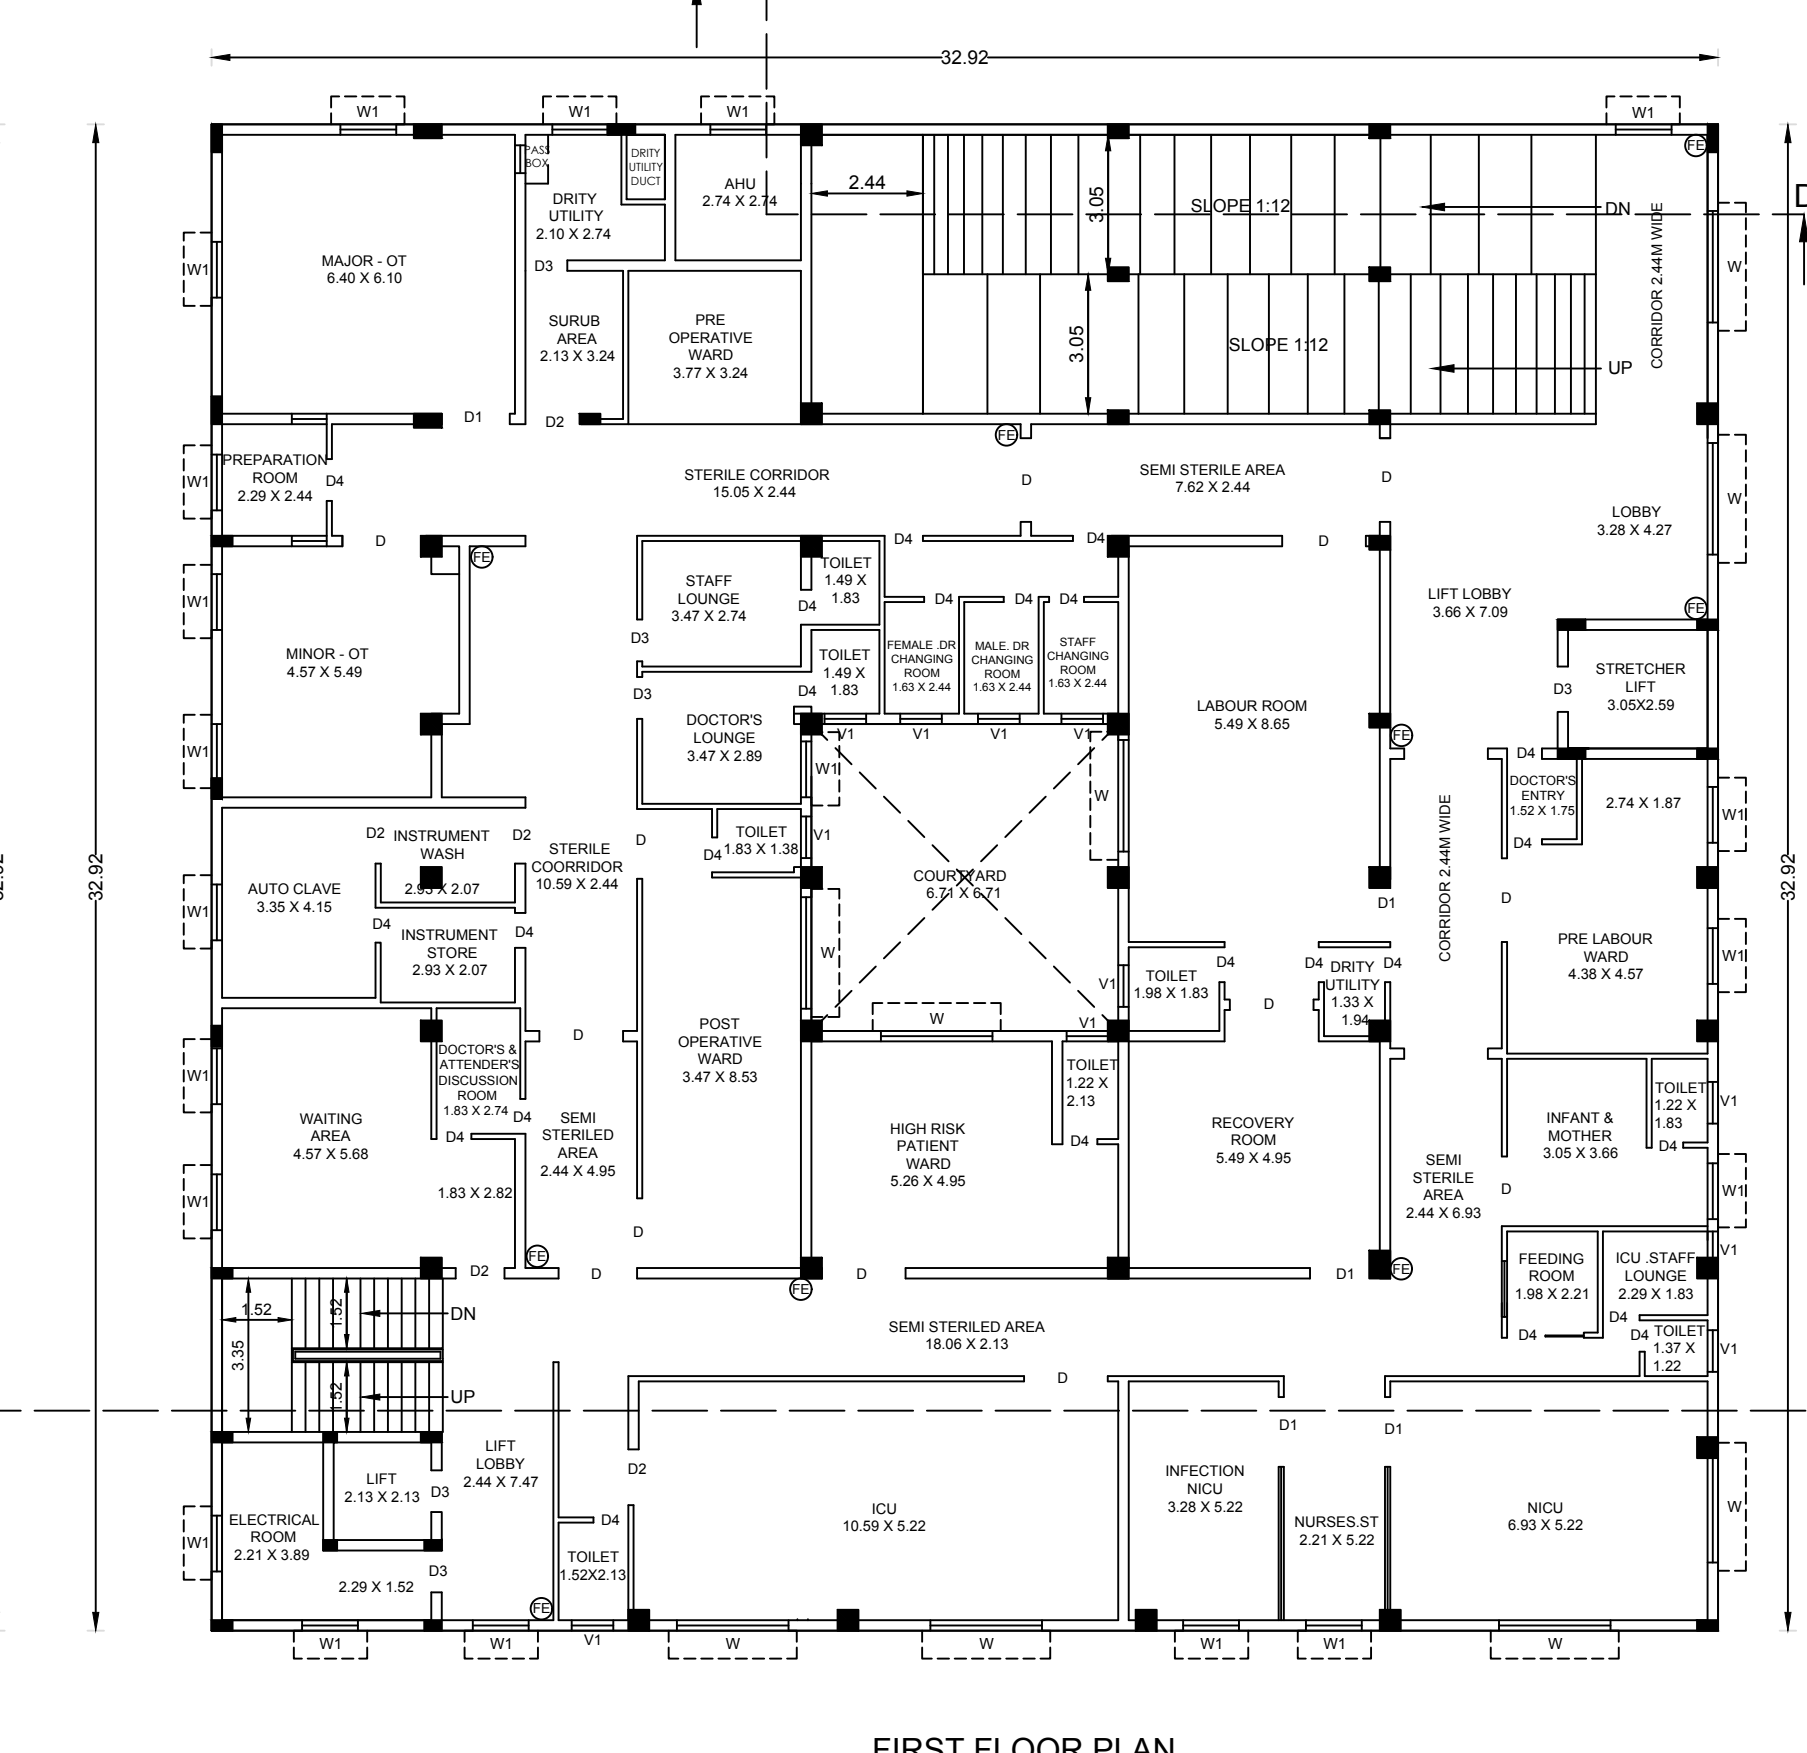

FIRST FLOOR PLAN

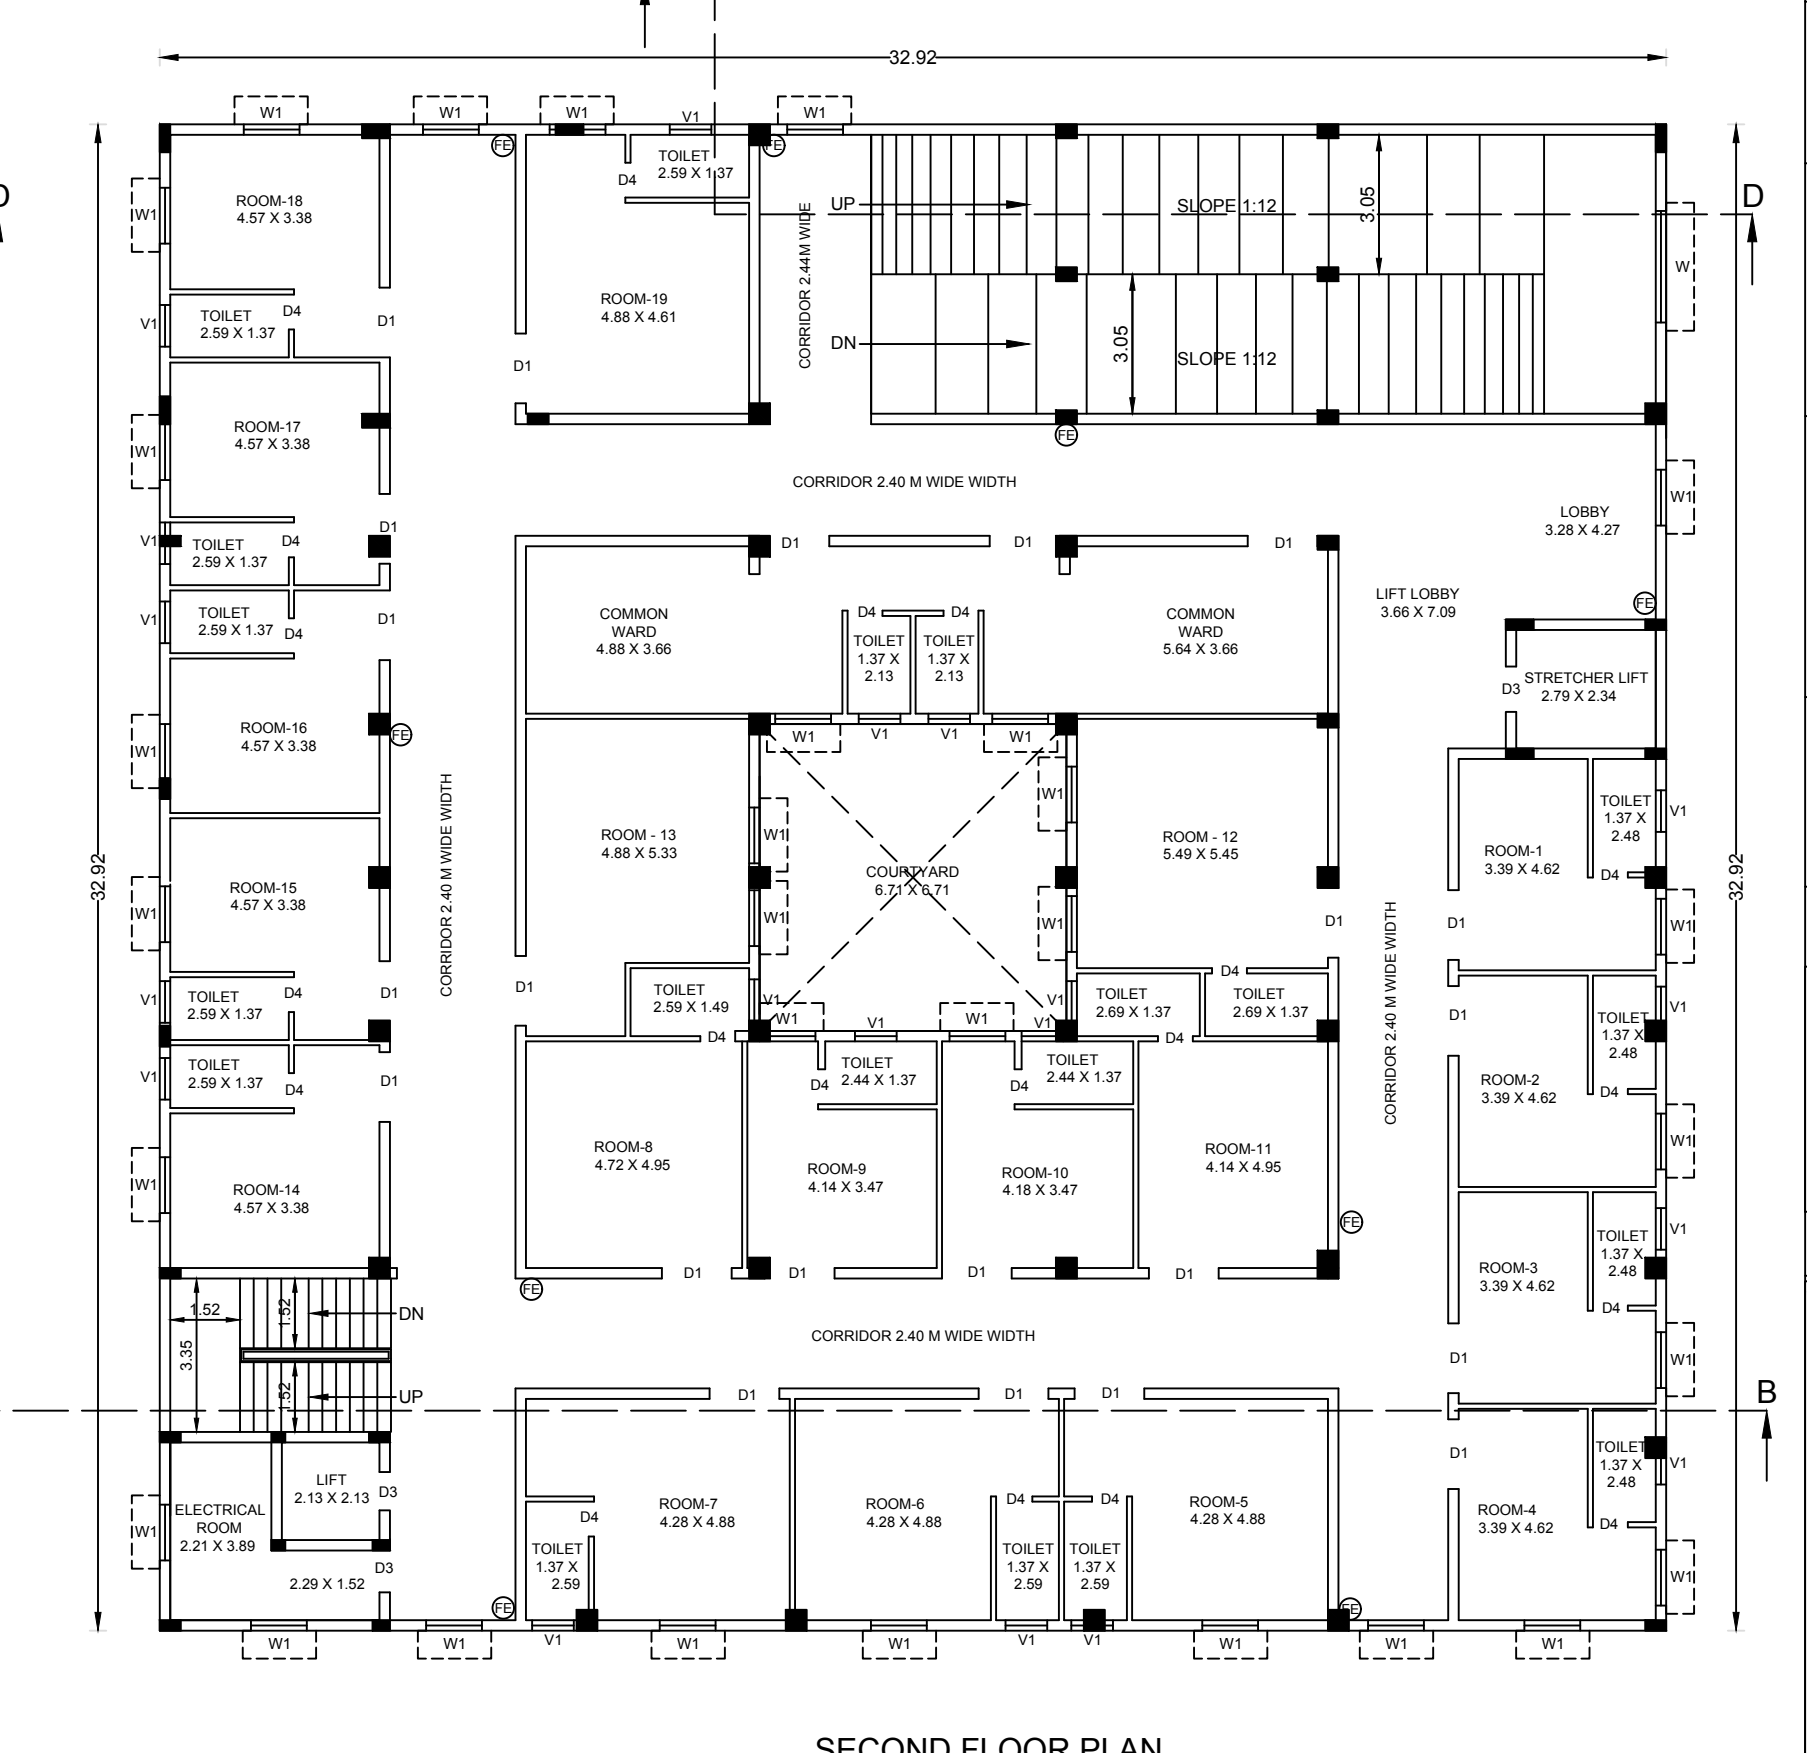

SECOND FLOOR PLAN

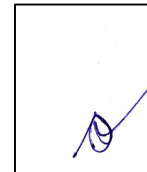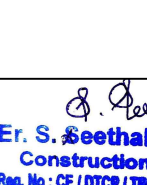SPACE FOR APPROVAL			SHEET NO:01/03
ONLINE APPLICATION NO: SWP / BPA / 00 / 2025. SITE BOUNDARY SHOWN AS "A TO H" AT TECHNICAL CLEARANCE NO: B.P / D.T.C.P (A.D) No: 0/2025. (SWP ONLINE APPROVAL) DEPUTY DIRECTOR / ASSISTANT DIRECTOR (I/C) DISTRICT TOWN AND COUNTRY PLANNING OFFICE ARIYALUR DISTRICT			
REFERENCE	FEET	METERS	
M.D - MAIN DOOR	10'0" x 7'0"	3.00 x 2.14	
G.G - GRILL GATE	11'0" x 7'0"	3.35 x 2.14	
D - DOOR	8'0" x 7'0"	2.44 x 2.14	
D1 - DOOR	6'0" x 7'0"	1.83 x 2.14	
D2 - DOOR	4'0" x 7'0"	1.22 x 2.14	
D3 - DOOR	3'0" x 7'0"	0.91 x 2.14	
D4 - DOOR	2'6" x 7'0"	0.76 x 2.14	
W - WINDOW	10'0" x 4'6"	3.00 x 1.37	
W1 - WINDOW	4'0" x 4'6"	1.22 x 1.37	
V - VENTILATOR	10'0" x 2'0"	3.00 x 0.61	
V1 - VENTILATOR	3'0" x 2'0"	0.91 x 0.61	
AREA PARTICULARS:-			
AREA OF THE SITE as per document		- 3201.41 Sqm [34460.00 Sq.ft]	
AREA OF THE SITE as per fmb		- 3201.00 Sqm [34455.56 Sq.ft]	
AREA OF THE SITE as per super imposed		- 3201.41 Sqm [34460.00 Sq.ft]	
OPEN SPACE		- 2448.90 Sqm [26360.00 Sq.ft]	
FLOOR DETAILS	F.S.I	NON F.S.I	TOTAL Sqm
GROUND FLOOR	1026.20	-	1026.20
FIRST FLOOR	1024.70	-	1024.70
SECOND FLOOR	1026.20	-	1026.20
THIRD FLOOR	638.83	-	638.83
HEAD ROOM	-	61.64	61.64
ELECTRICAL ROOM	-	28.81	28.81
TOTAL	3715.93	90.45	3806.38
FLOOR SPACE INDEX - 3715.93 / 3201.41 = 1.160.			
PLOT COVERAGE - 1026.20 / 3201.41 X 100 = 32.05 %.			
COLOUR INDEX:-			
SITE BOUNDARY IN		-	
PROPOSED BUILDING IN		-	
EXISTING ROAD IN		-	
DRIVEWAY IN		-	
NOTE:-			
1. ALL MEASUREMENTS ARE SHOWN IN METER.			
2. PROVIDED SOLAR PANEL AREA - 237.68 Sqm.			
3. CAR PARKING PROVIDED - 17 Nos.			
4. TWO WHEELER PARKING PROVIDED - 19 Nos.			
5. PHYSICALLY CHALLENGED CAR PARKING - 2 Nos.			
6. TRANSFORMER YARD PROVIDED - 5M X 5M.			
7. FIRE FIGHTING EQUIPMENT PROVIDED.			
OWNER:-			
			
Er. S. Nataraj, M.Tech, STRU M.E, C.E.F.I.V. Chartered Civil Engineer (B-103046) REGD No: TD/REG/CI-12826/02/002 21 F SRI RAM NAGAR, POLYPARTALUR, COIMBATORE - 641 045		Er. S. Seethala Devi, pcc, Construction Engineer, Reg No: CE / UTCP / TRCN / JAN 20 / 2006 No: 1271, South Pappu Street, Noida-201305 Mobile : 90850 84915.	
STRUCTURAL ENGINEER		CONSTRUCTION ENGINEER	
			
S. NAGARAJ, M.Tech, STRU M.E, C.E.F.I.V. Registered Engineer, Licensed Surveyor "ARUN CONSTRUCTION" No.21, First Floor, Kanchana Towers Hotel Bloosoms Complex 13-F Williams Road, Tiruchirappalli-1 Call 93451 13849 RE/GT/UTCP/TRY/SEP 2024 - 050			
REGISTER ENGINEER		REF.NO: 01 / 2025 *T.A.	


PLAN SHOWING THE PROPOSED CONSTRUCTION OF THE HOSPITAL BUILDING IN NEW SUB DIVISION S.F NO:131/1A2

S.F NO:134 T.CHELLAPONNU AND PARI LAND


AND 131/3A1A, OLD S.F NO:131/1A PART AND 131/3A1 PART, PATTa NO:6554 AND 7260, AT KAIRLABATH VILLAGE,

VALAJA NAGARAM PANCHAYAT, ARIYALUR UNION AND TALUK, ARIYALUR DISTRICT. (B)

SCALE : 1:100.

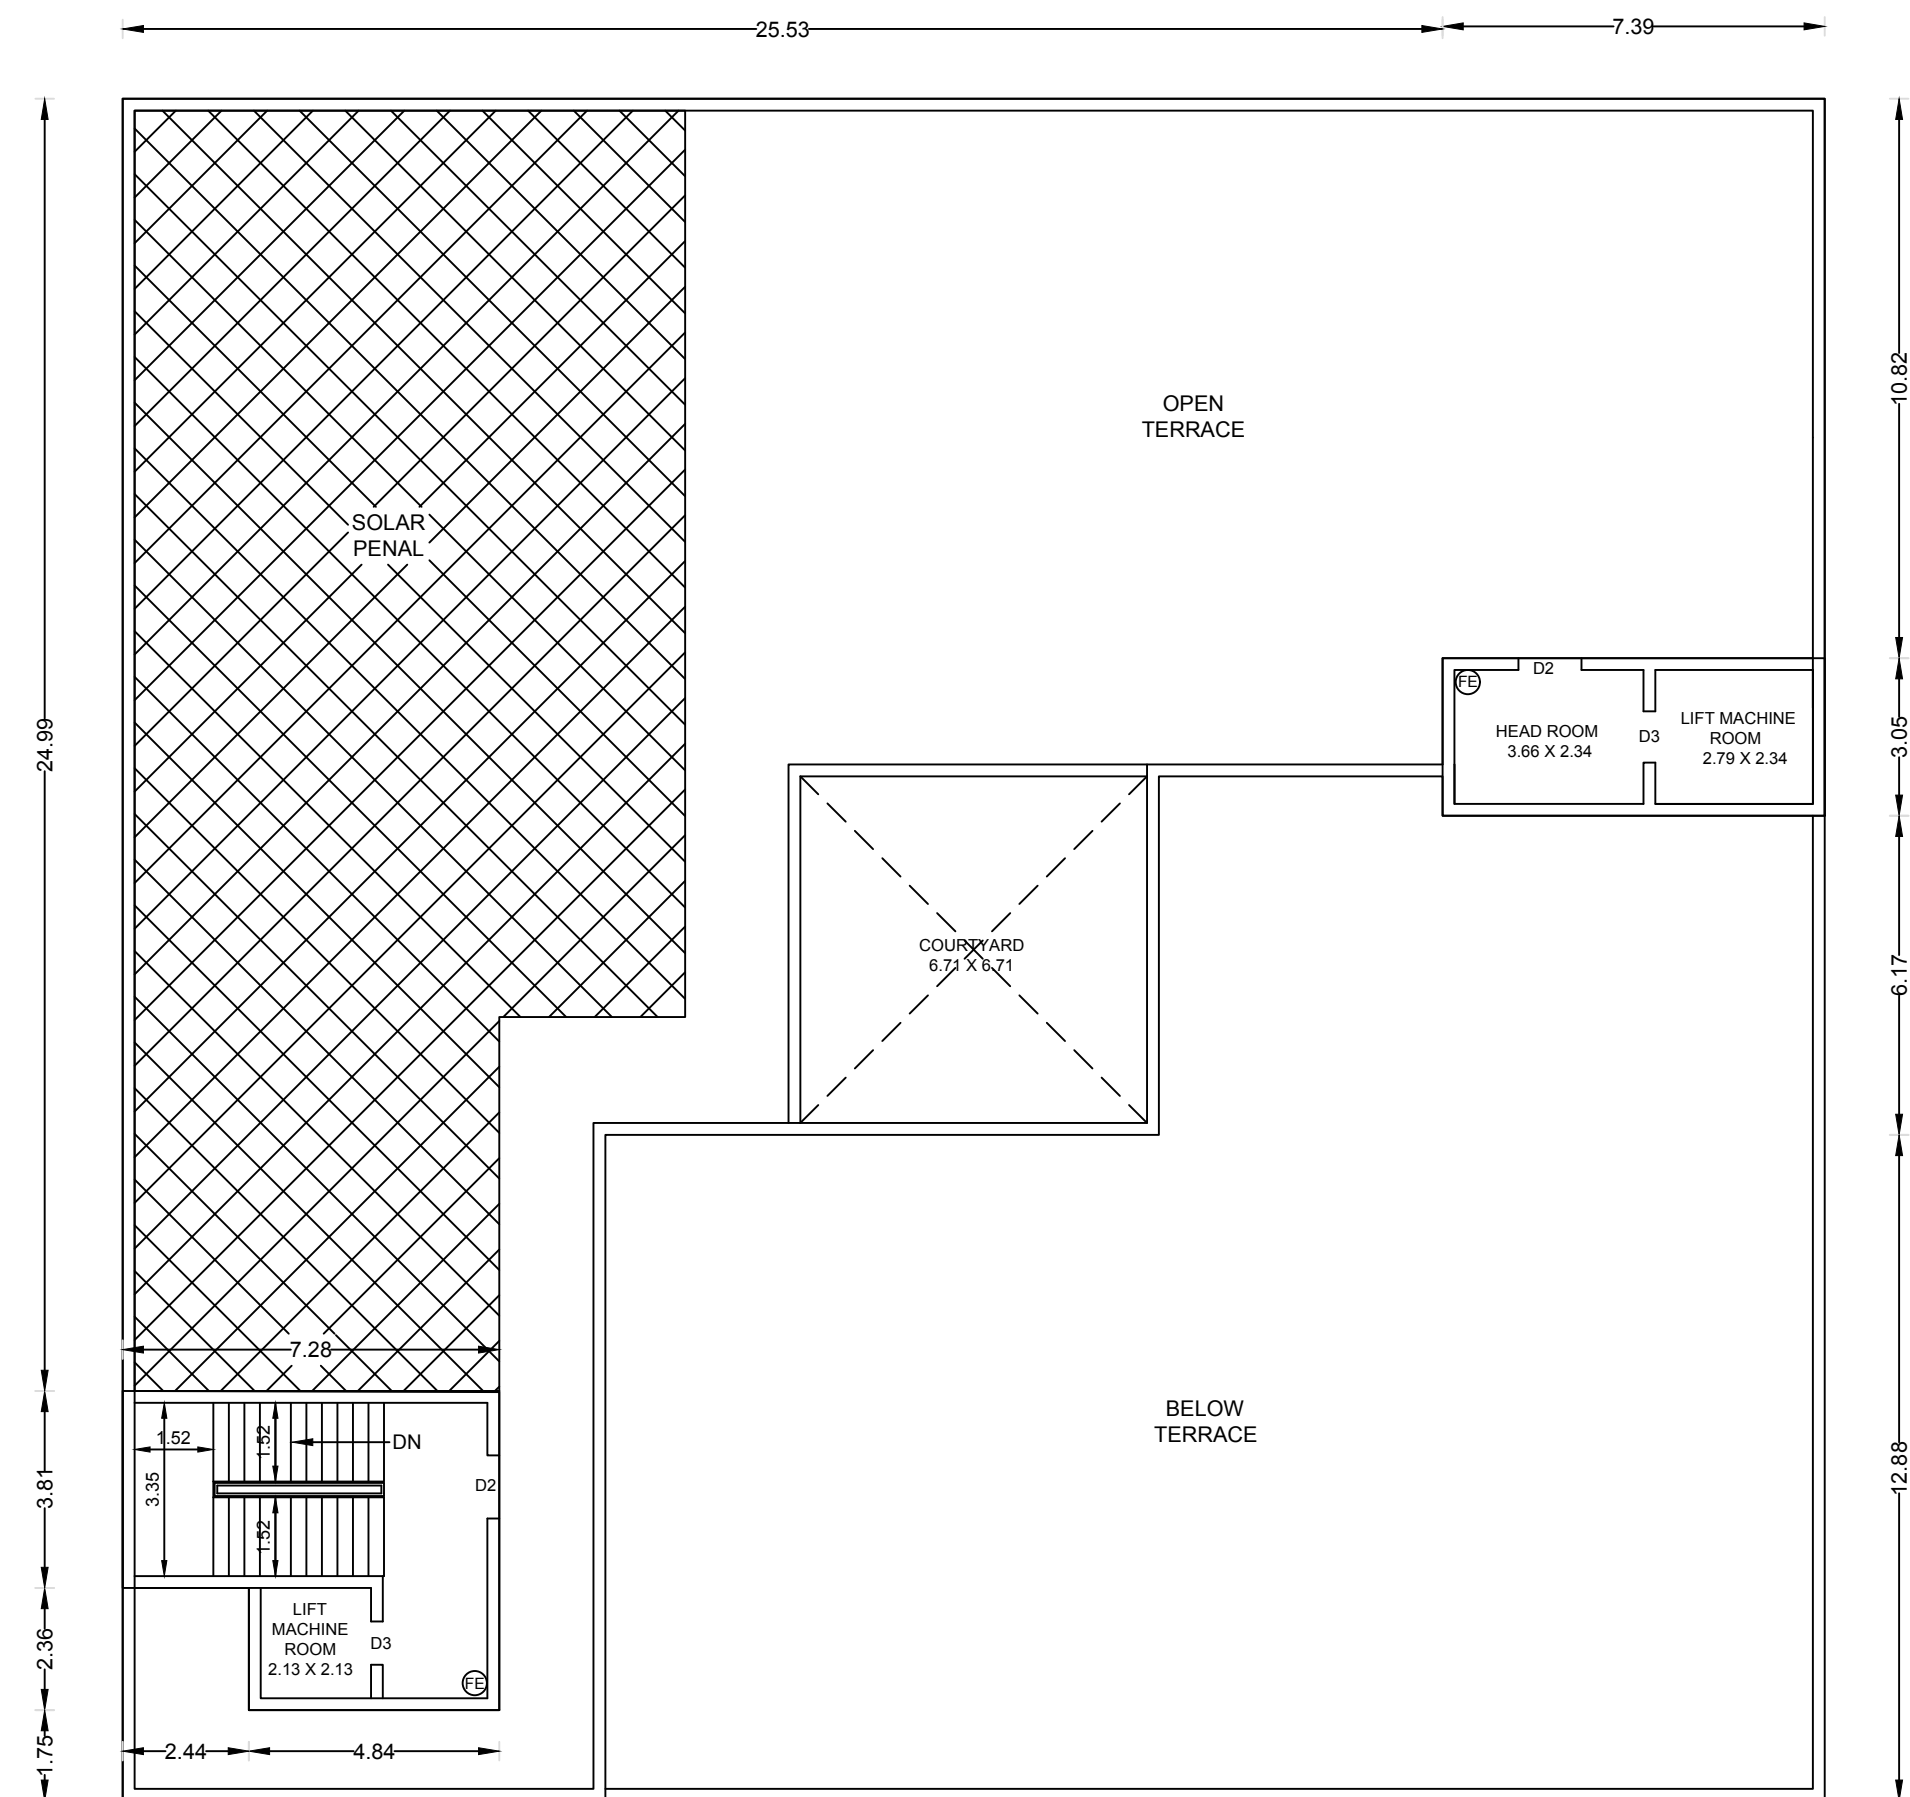


TERRACE FLOOR

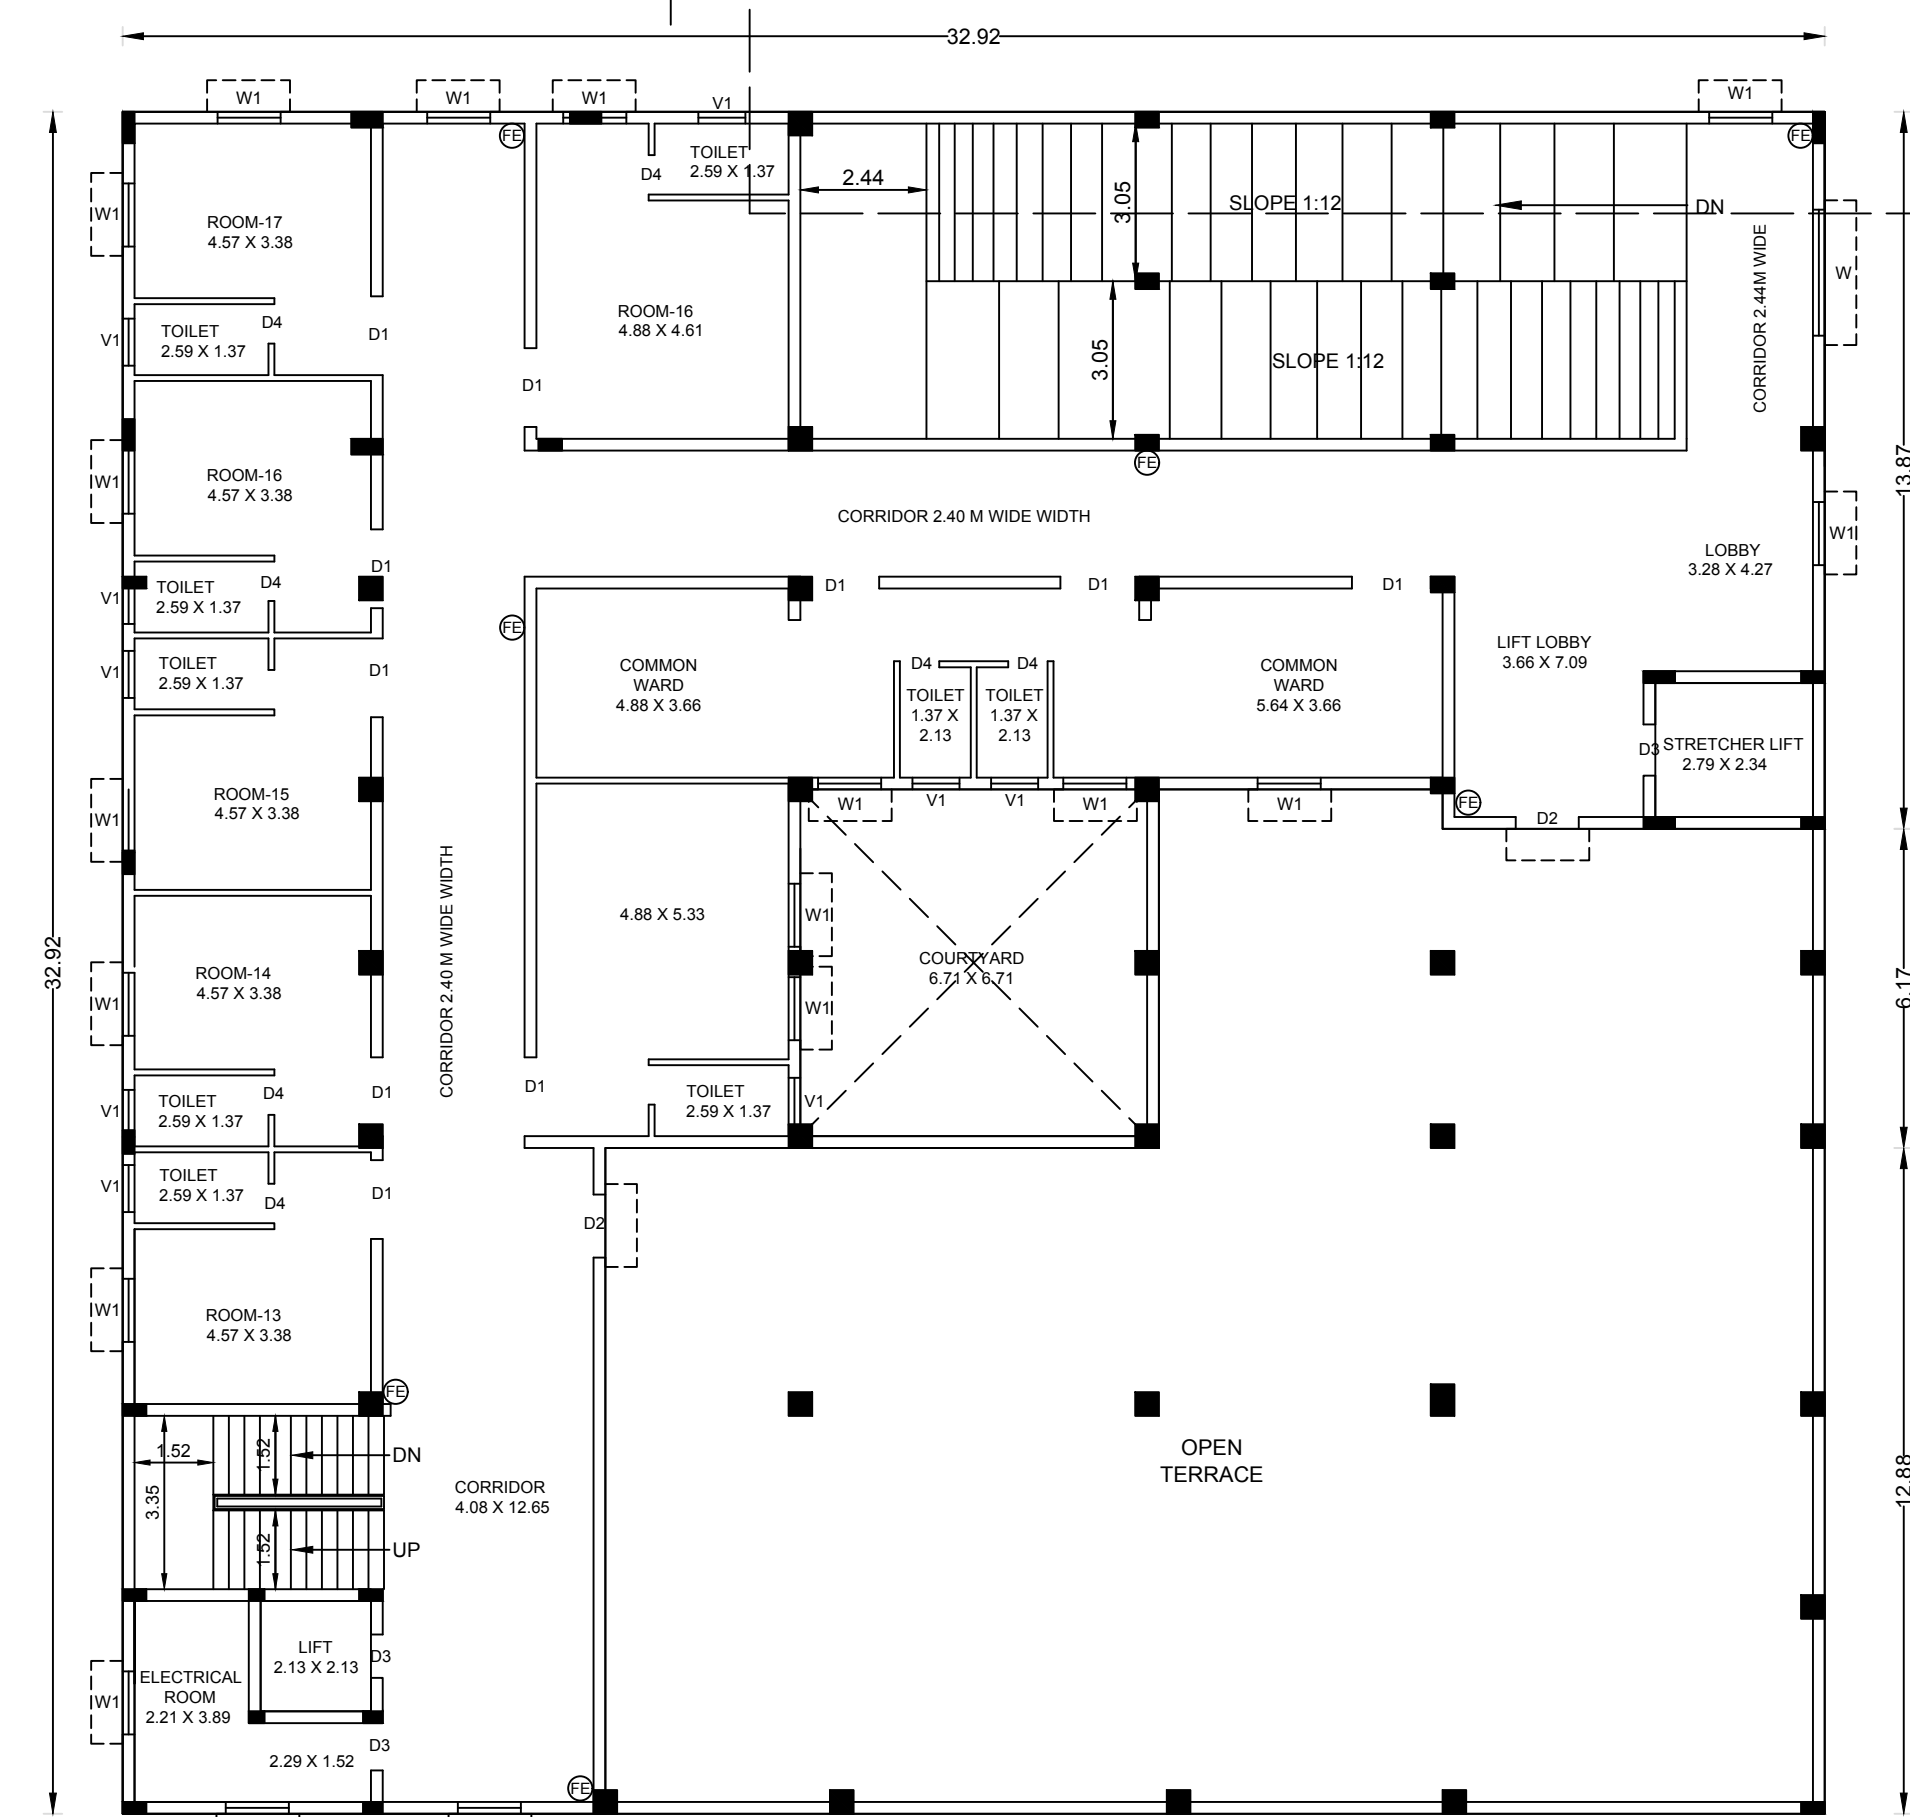

THIRD FLOOR PLAN

S.F NO:131/3A1B R.KANNAN CHETTIYAR LAND

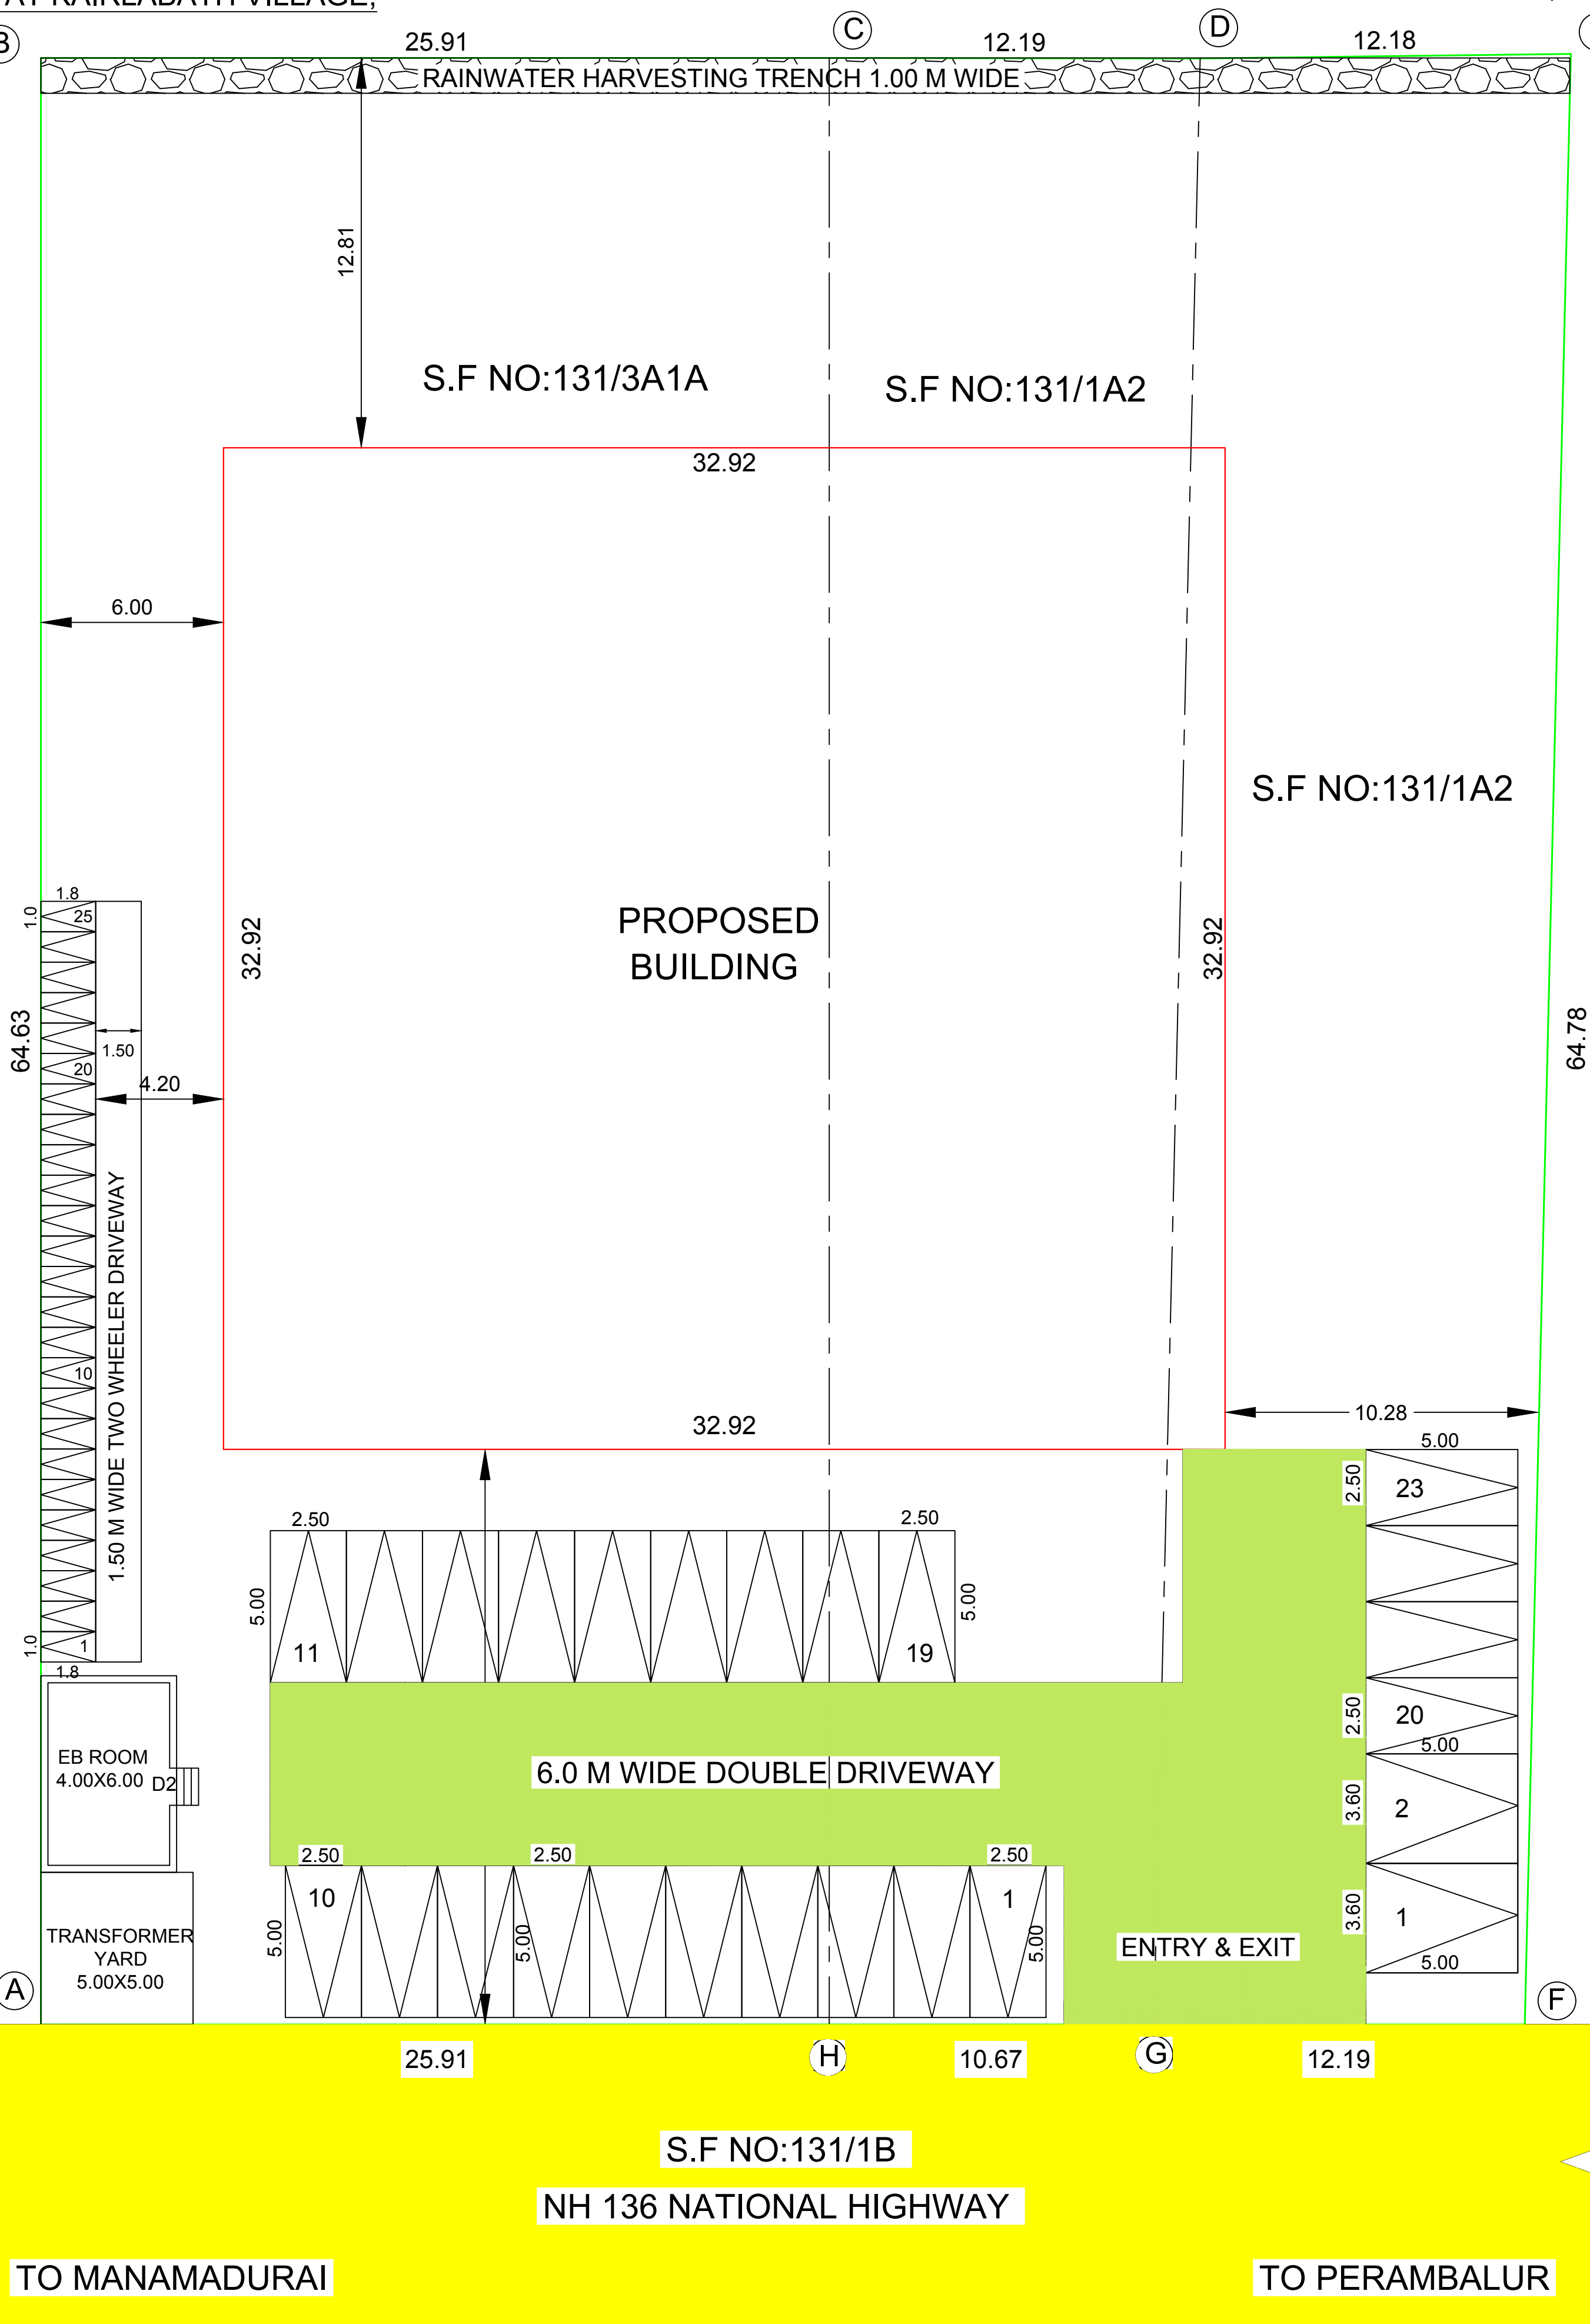

SITE PLAN SCALE 1:100.

SPACE FOR APPROVAL

SHEET NO:02/03




ONLINE APPLICATION NO: SWP / BPA / 00 / 2025.
SITE BOUNDARY SHOWN AS "A TO H" AT
TECHNICAL CLEARANCE NO: B.P / D.T.C.P (A.D) No: 0/2025.
(SWP ONLINE APPROVAL)
DEPUTY DIRECTOR / ASSISTANT DIRECTOR (I/C)
DISTRICT TOWN AND COUNTRY PLANNING OFFICE
ARIYALUR DISTRICT

REFERENCE	FEET	METERS
M.D - MAIN DOOR	10'0" x 7'0"	3.00 x 2.14
G.G - GRILL GATE	11'0" x 7'0"	3.35 x 2.14
D - DOOR	8'0" x 7'0"	2.44 x 2.14
D1 - DOOR	6'0" x 7'0"	1.83 x 2.14
D2 - DOOR	4'0" x 7'0"	1.22 x 2.14
D3 - DOOR	3'0" x 7'0"	0.91 x 2.14
D4 - DOOR	2'6" x 7'0"	0.76 x 2.14
W - WINDOW	10'0" x 4'6"	3.00 x 1.37
W1 - WINDOW	4'0" x 4'6"	1.22 x 1.37
V - VENTILATOR	10'0" x 2'0"	3.00 x 0.61
V1 - VENTILATOR	3'0" x 2'0"	0.91 x 0.61

AREA PARTICULARS:-
AREA OF THE SITE as per document - 3201.41 Sqm [34460.00 Sq.ft]
AREA OF THE SITE as per fmb - 3201.00 Sqm [34455.56 Sq.ft]
AREA OF THE SITE as per super imposed - 3201.41 Sqm [34460.00 Sq.ft]
OPEN SPACE - 2448.90 Sqm [26360.00 Sq.ft]


FLOOR DETAILS	F.S.I	NON F.S.I	TOTAL Sqm
GROUND FLOOR	1026.20	-	1026.20
FIRST FLOOR	1024.70	-	1024.70
SECOND FLOOR	1026.20	-	1026.20
THIRD FLOOR	638.83	-	638.83
HEAD ROOM	-	61.64	61.64
ELECTRICAL ROOM	-	28.81	28.81
TOTAL	3715.93	90.45	3806.38


FLOOR SPACE INDEX - $\frac{3715.93}{3201.41} = 1.160$.
PLOT COVERAGE - $\frac{1026.20}{3201.41} \times 100 = 32.05\%$.

   COLOUR INDEX:-
SITE BOUNDARY IN - 
PROPOSED BUILDING IN - 
EXISTING ROAD IN - 
DRIVEWAY IN - 


NOTE:-
1. ALL MEASUREMENTS ARE SHOWN IN METER.
2. PROVIDED SOLAR PANEL AREA - 237.68 Sqm.
3. CAR PARKING PROVIDED - 17 Nos.
4. TWO WHEELER PARKING PROVIDED - 19 Nos.
5. PHYSICALLY CHALLENGED CAR PARKING - 2 Nos.
6. TRANSFORMER YARD PROVIDED - 5M X 5M.
7. FIRE FIGHTING EQUIPMENT PROVIDED.

OWNER:-

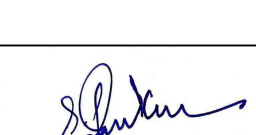

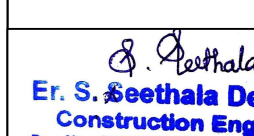S. NAGARAJ, M.Tech, M.E., C.E.F.I.V.
REGISTERED CIVIL ENGINEER (A-163844)
REGISTERED STRUCTURAL ENGINEER
REGD NO: TD/REG-1/2023/02/002
375, OLD DAMU NAGAR, PULYAKULAM,
COMBATORE - 641 045


S. SEETHA DEVI, M.E., C.E.F.I.V.
REGISTERED CIVIL ENGINEER (A-163844)
REGISTERED STRUCTURAL ENGINEER
REGD NO: TD/REG-1/2023/02/002
375, OLD DAMU NAGAR, PULYAKULAM,
COMBATORE - 641 045

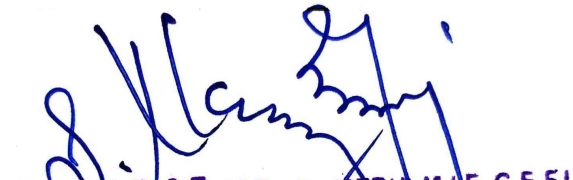STRUCTURAL ENGINEER CONSTRUCTION ENGINEER


S. NAGARAJ, M.Tech, M.E., C.E.F.I.V.
REGISTERED CIVIL ENGINEER, Licensed Surveyor
"ARUN CONSTRUCTION"
No.21, First Floor, Kanchana Towers
Hotel Blossoms Complex
13-F Williams Road, Tiruchirappalli-1
Cell 93451 13849
RE/Gr.VDTC/TRY/SEP 2024 - 050

REGISTER ENGINEER REF.NO: 01 / 2025 * T.A.